


1 NORTH FENCE ELEVATION

SCALE: 3/16" = 1'-0"

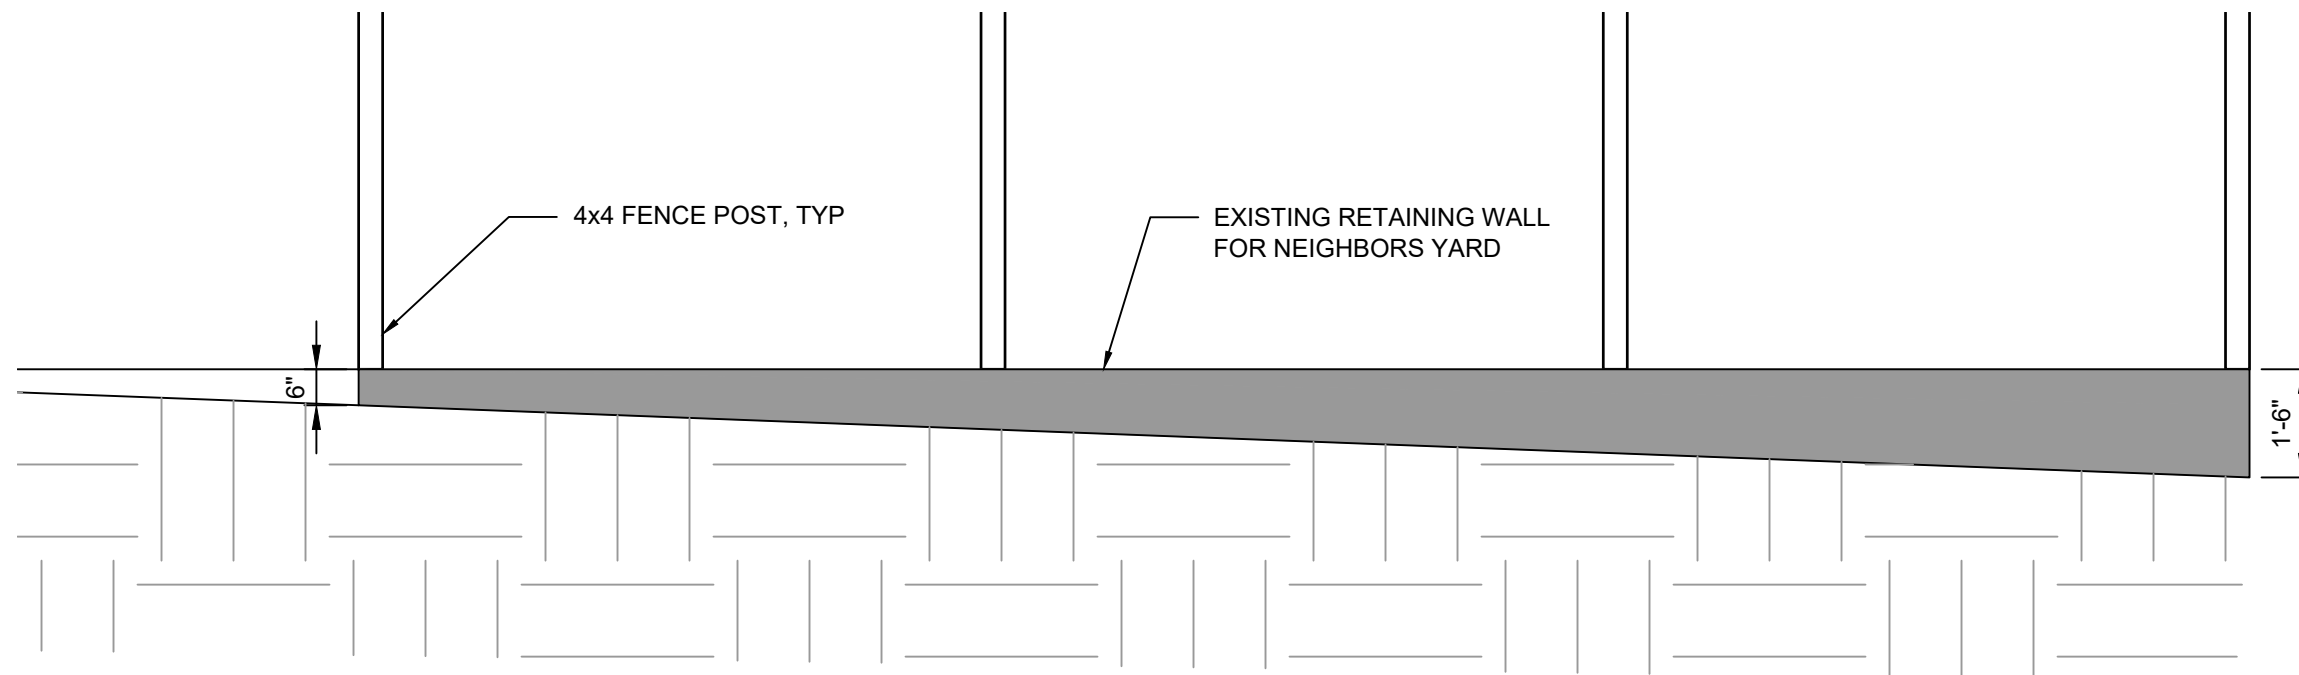

2 ENLARGED ELEVATION

SCALE: 3/8" = 1'-0"

