


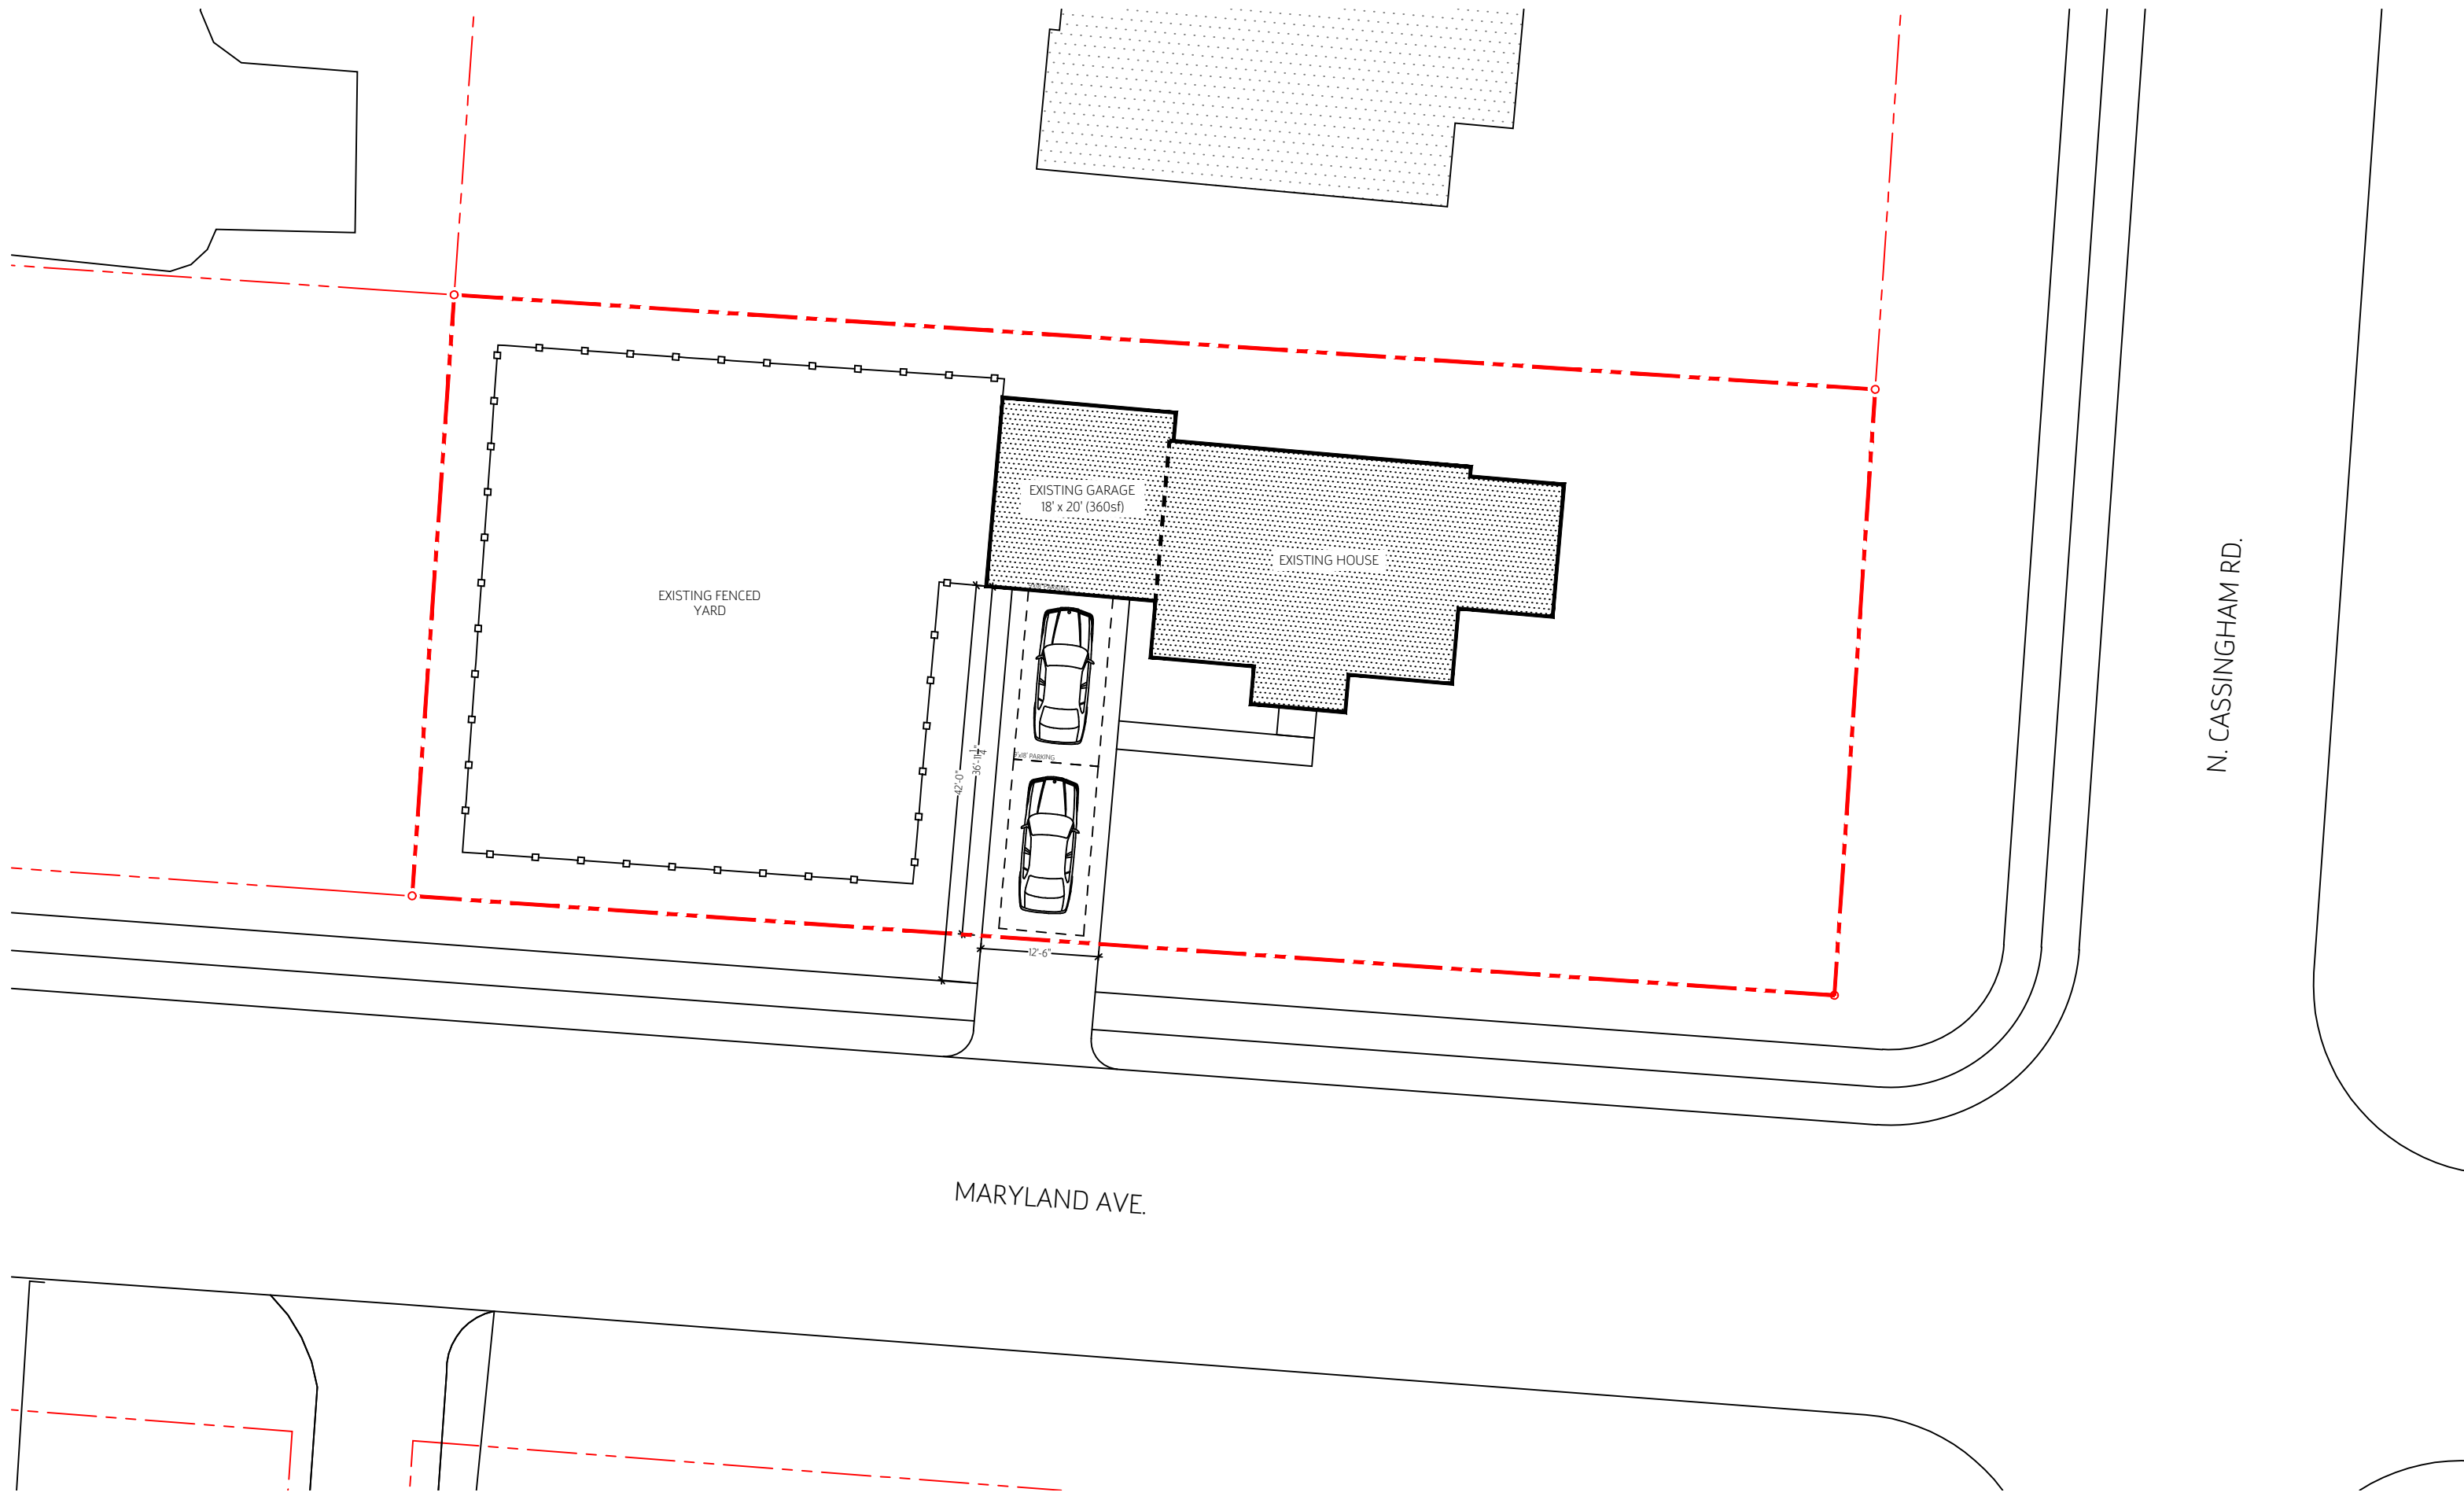




SOUTH FACADE - EXISTING



WEST FACADE - EXISTING

3
A004

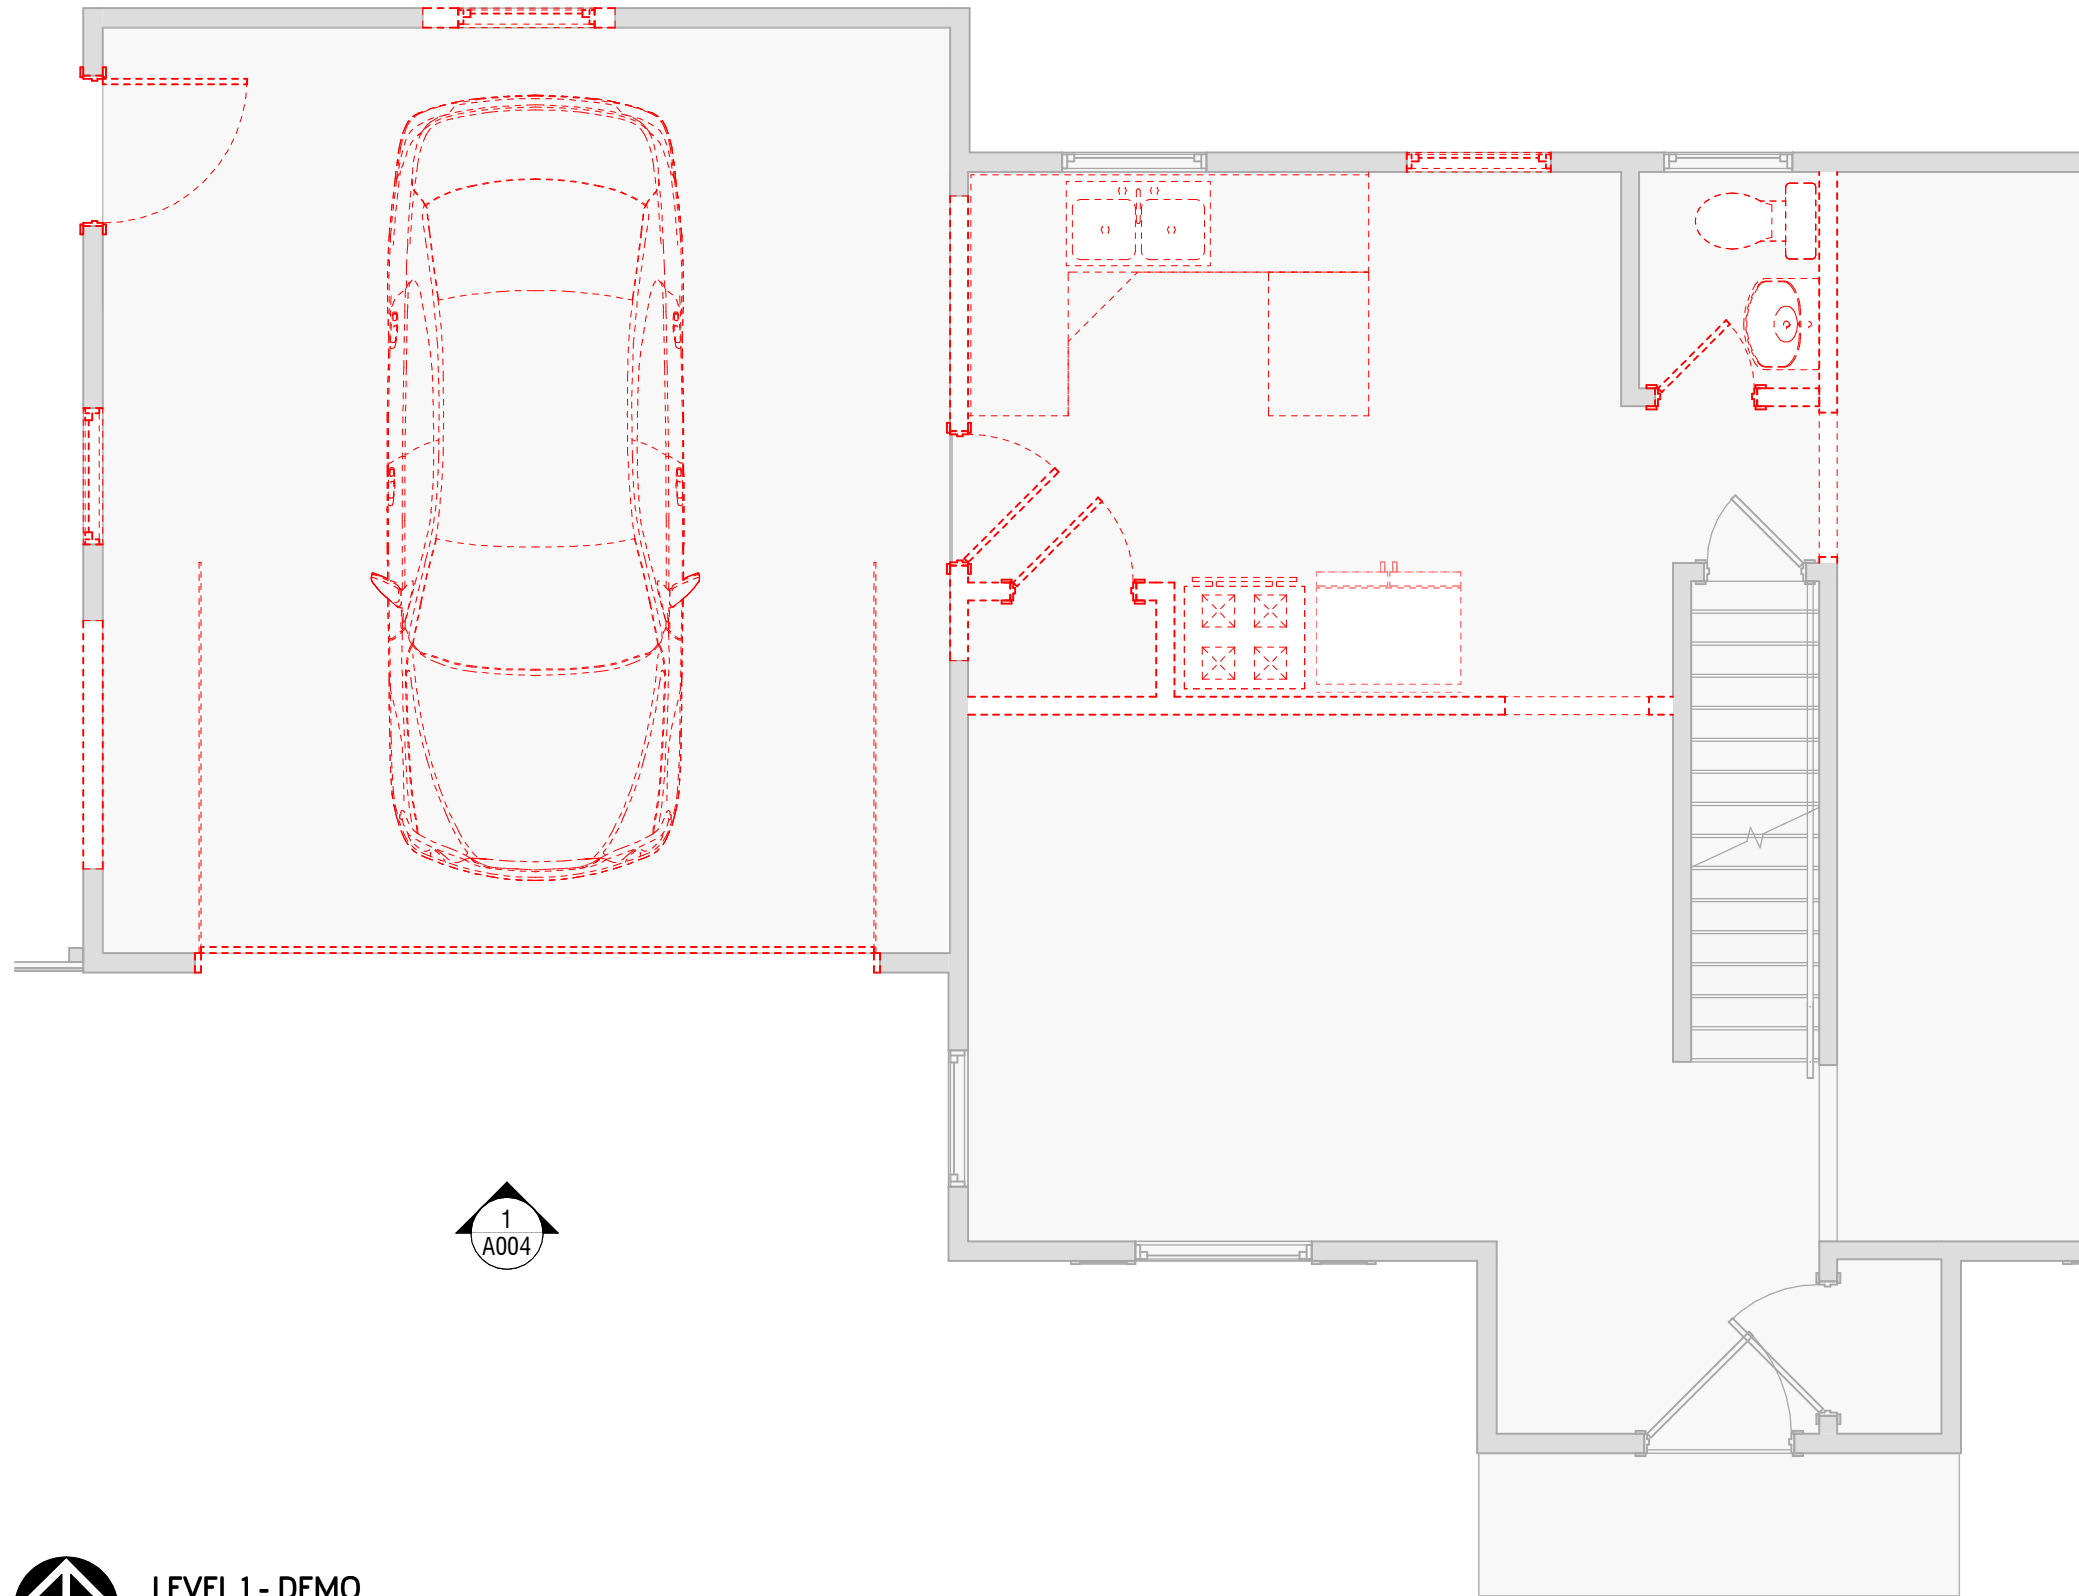

1
A004




LEVEL 1 - DEMO
SCALE 1/4" = 1'-0"

BEXLEY INTERIOR RENOVATION

Bexley ARB Review | November 7, 2024






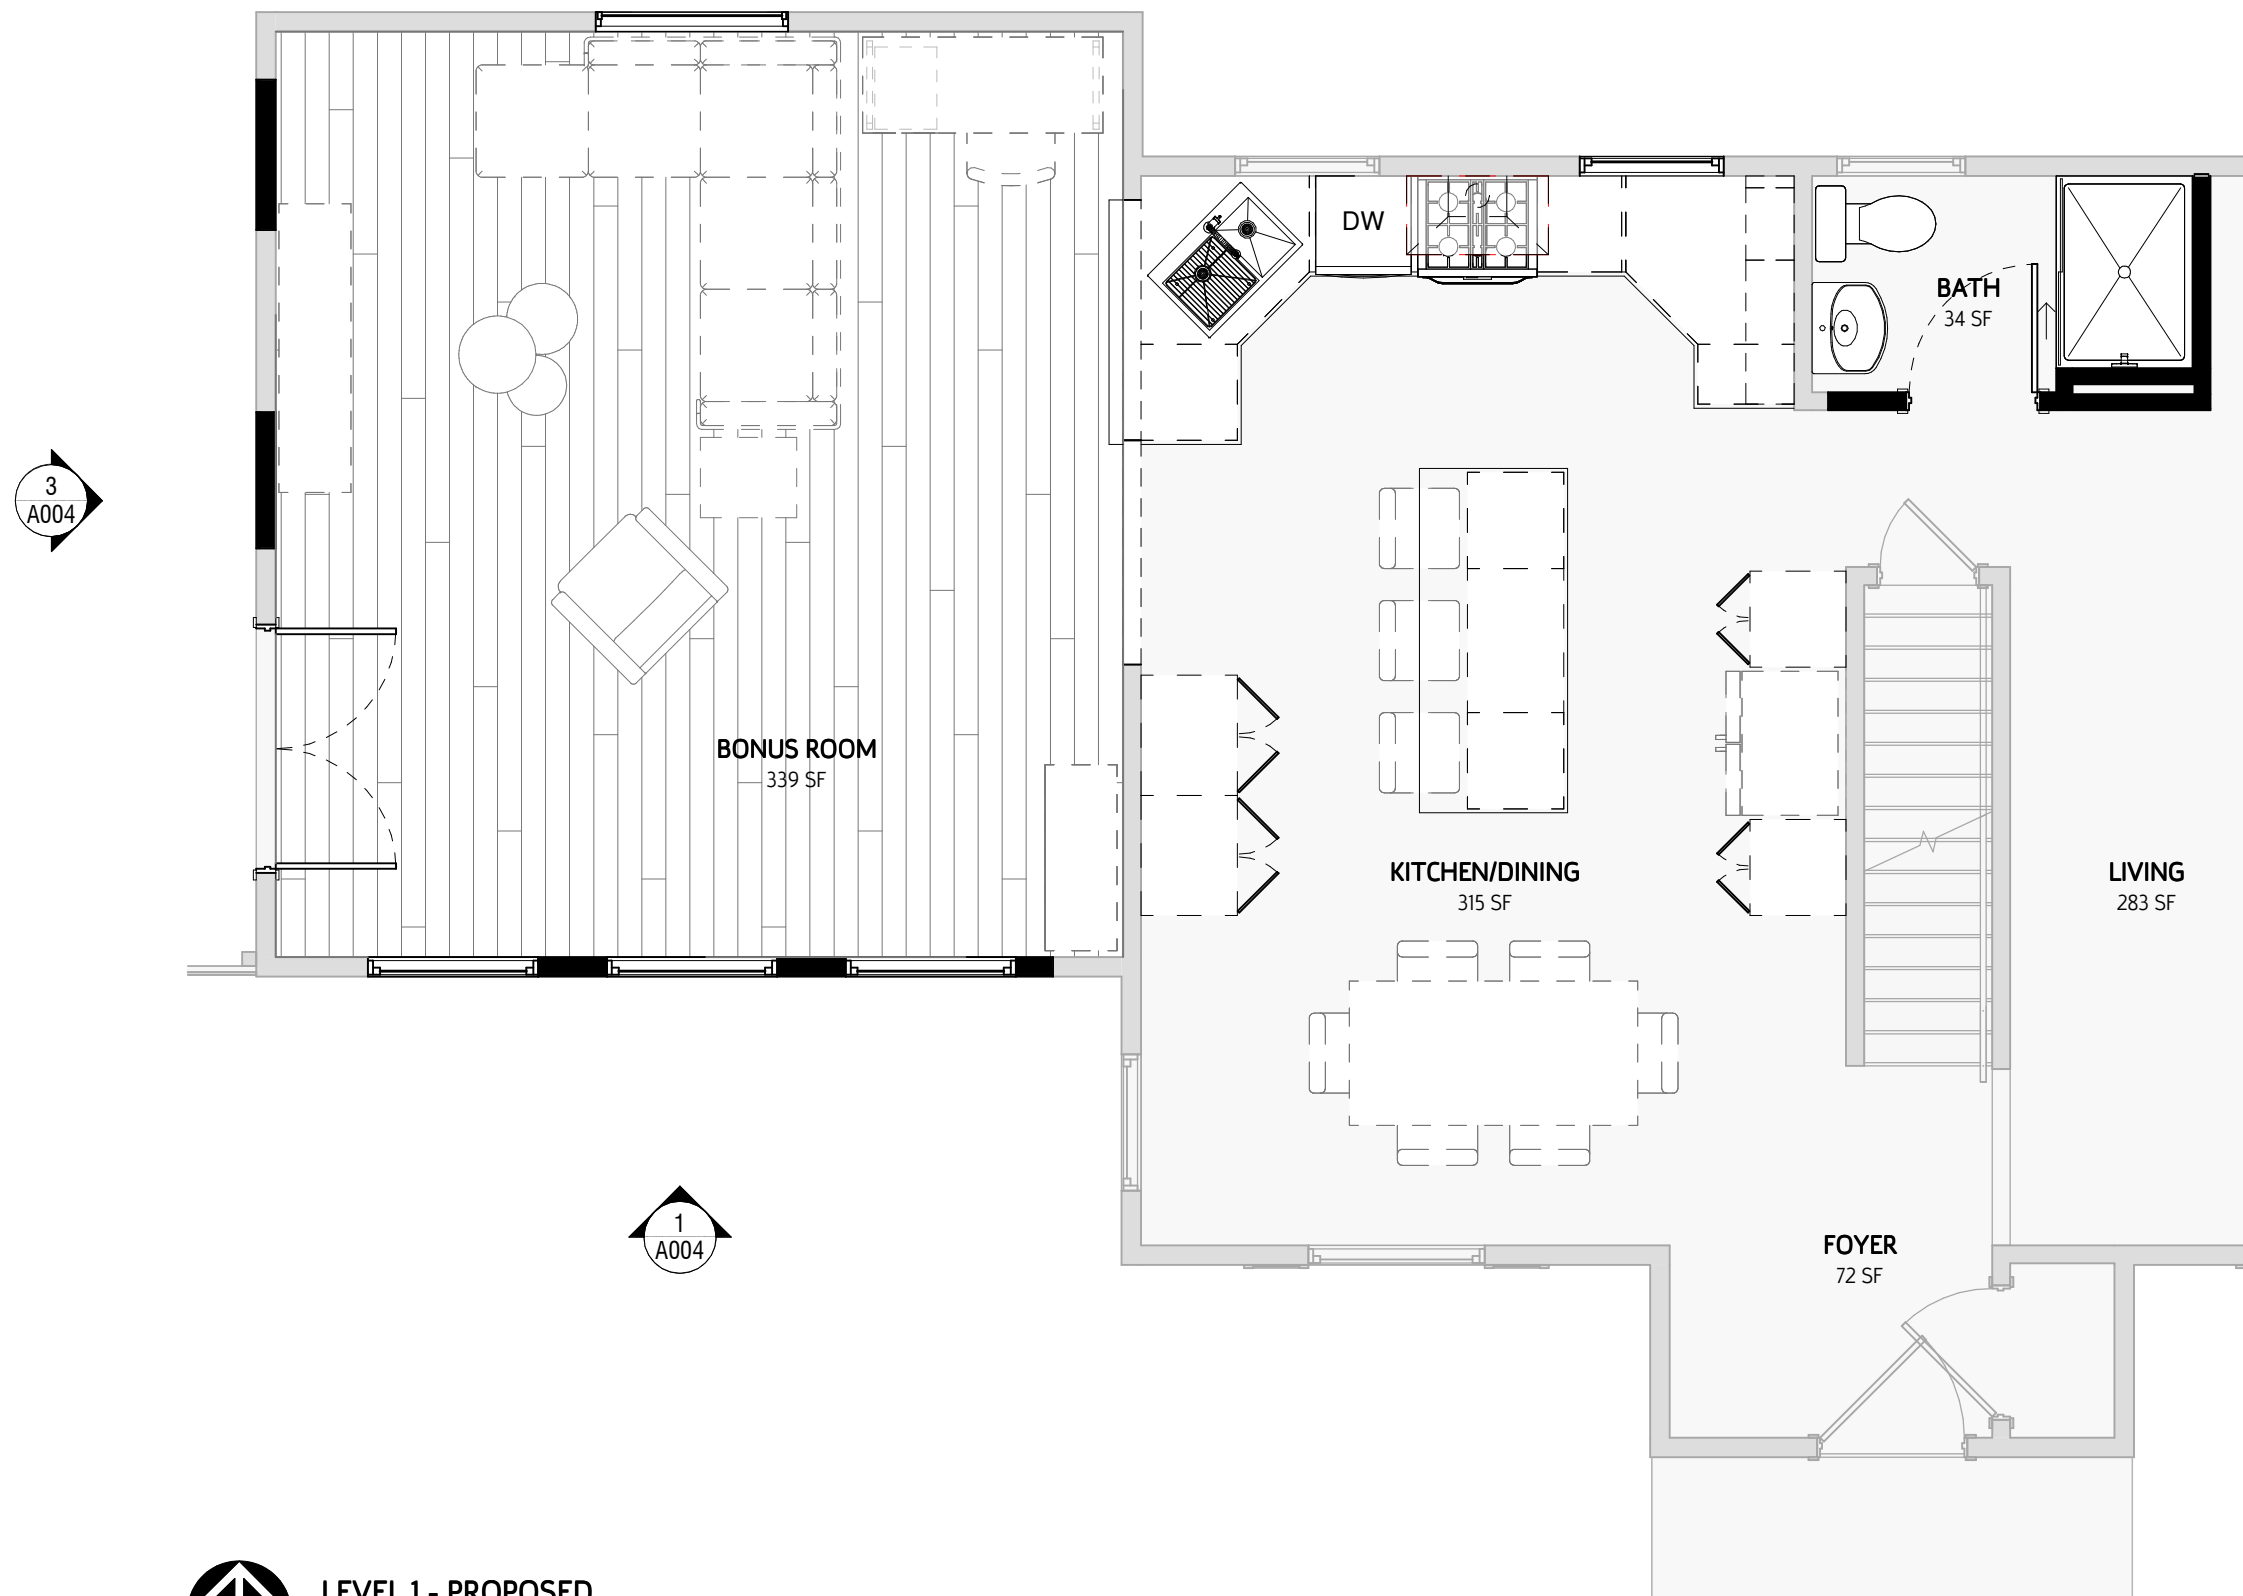


LEVEL 1 - PROPOSED
SCALE 1/4" = 1'-0"

BEXLEY INTERIOR RENOVATION

Bexley ARB Review | November 7, 2024



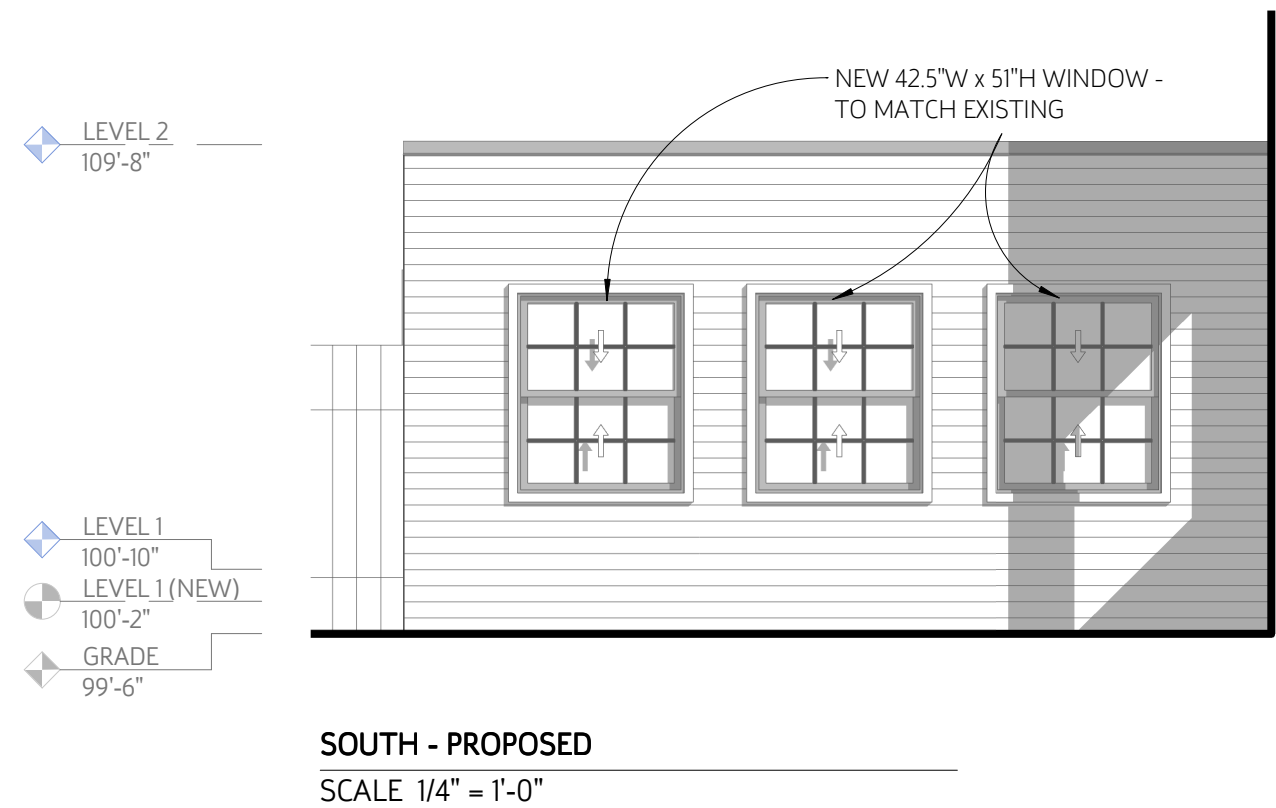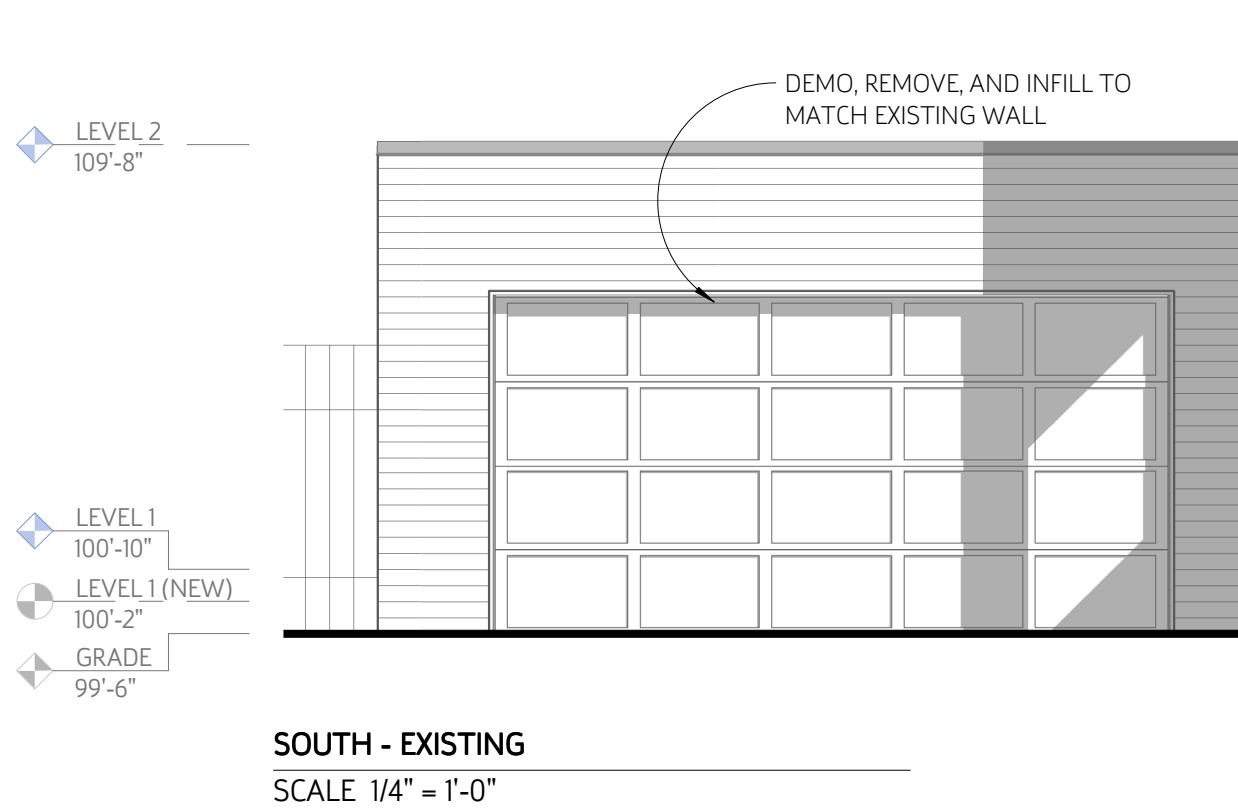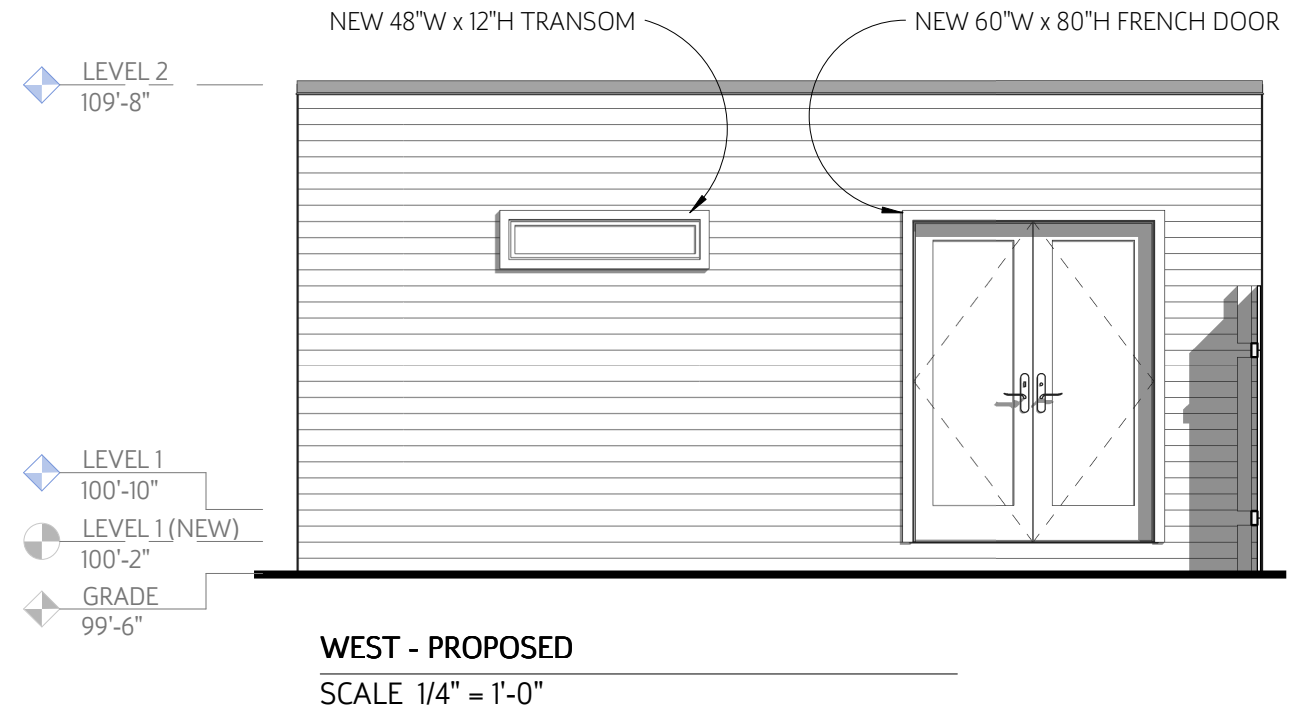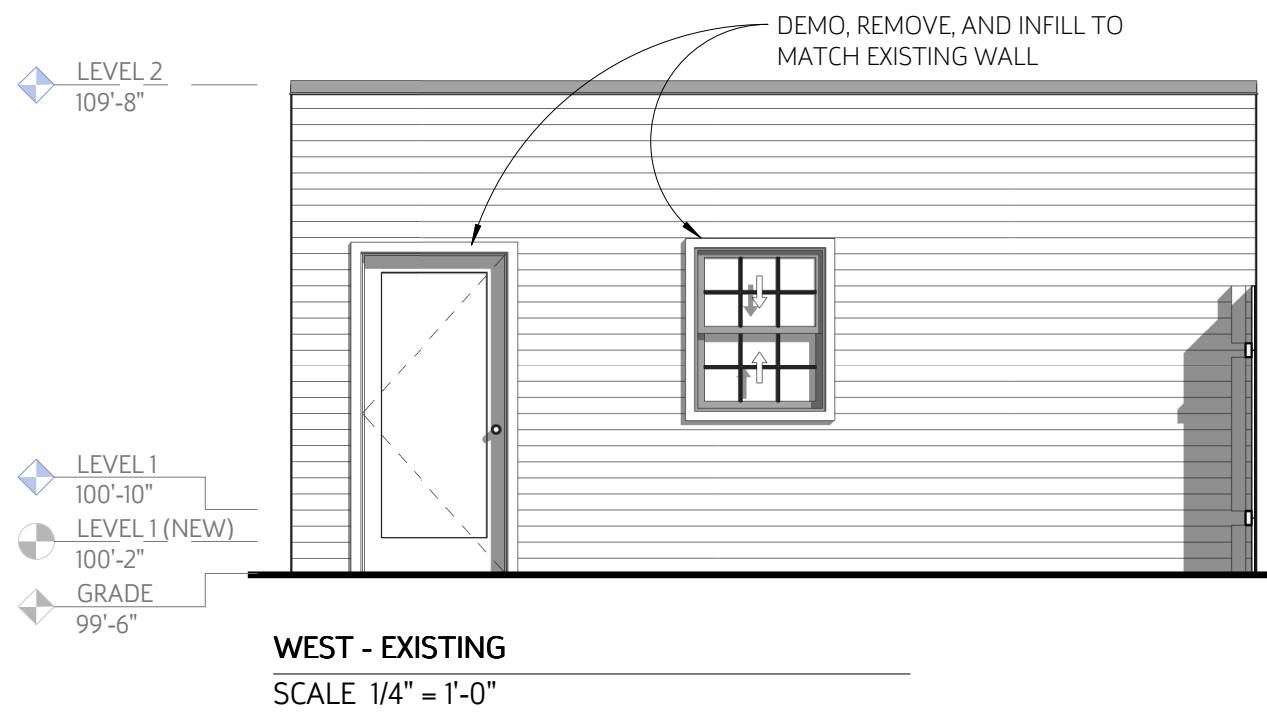



3D EXISTING
SCALE



3D PROPOSED
SCALE



