




Perspective - Closed Window Wall
Scale: 3/8" = 1'-0"



Perspective - Open Window Wall
Scale: 3/8" = 1'-0"

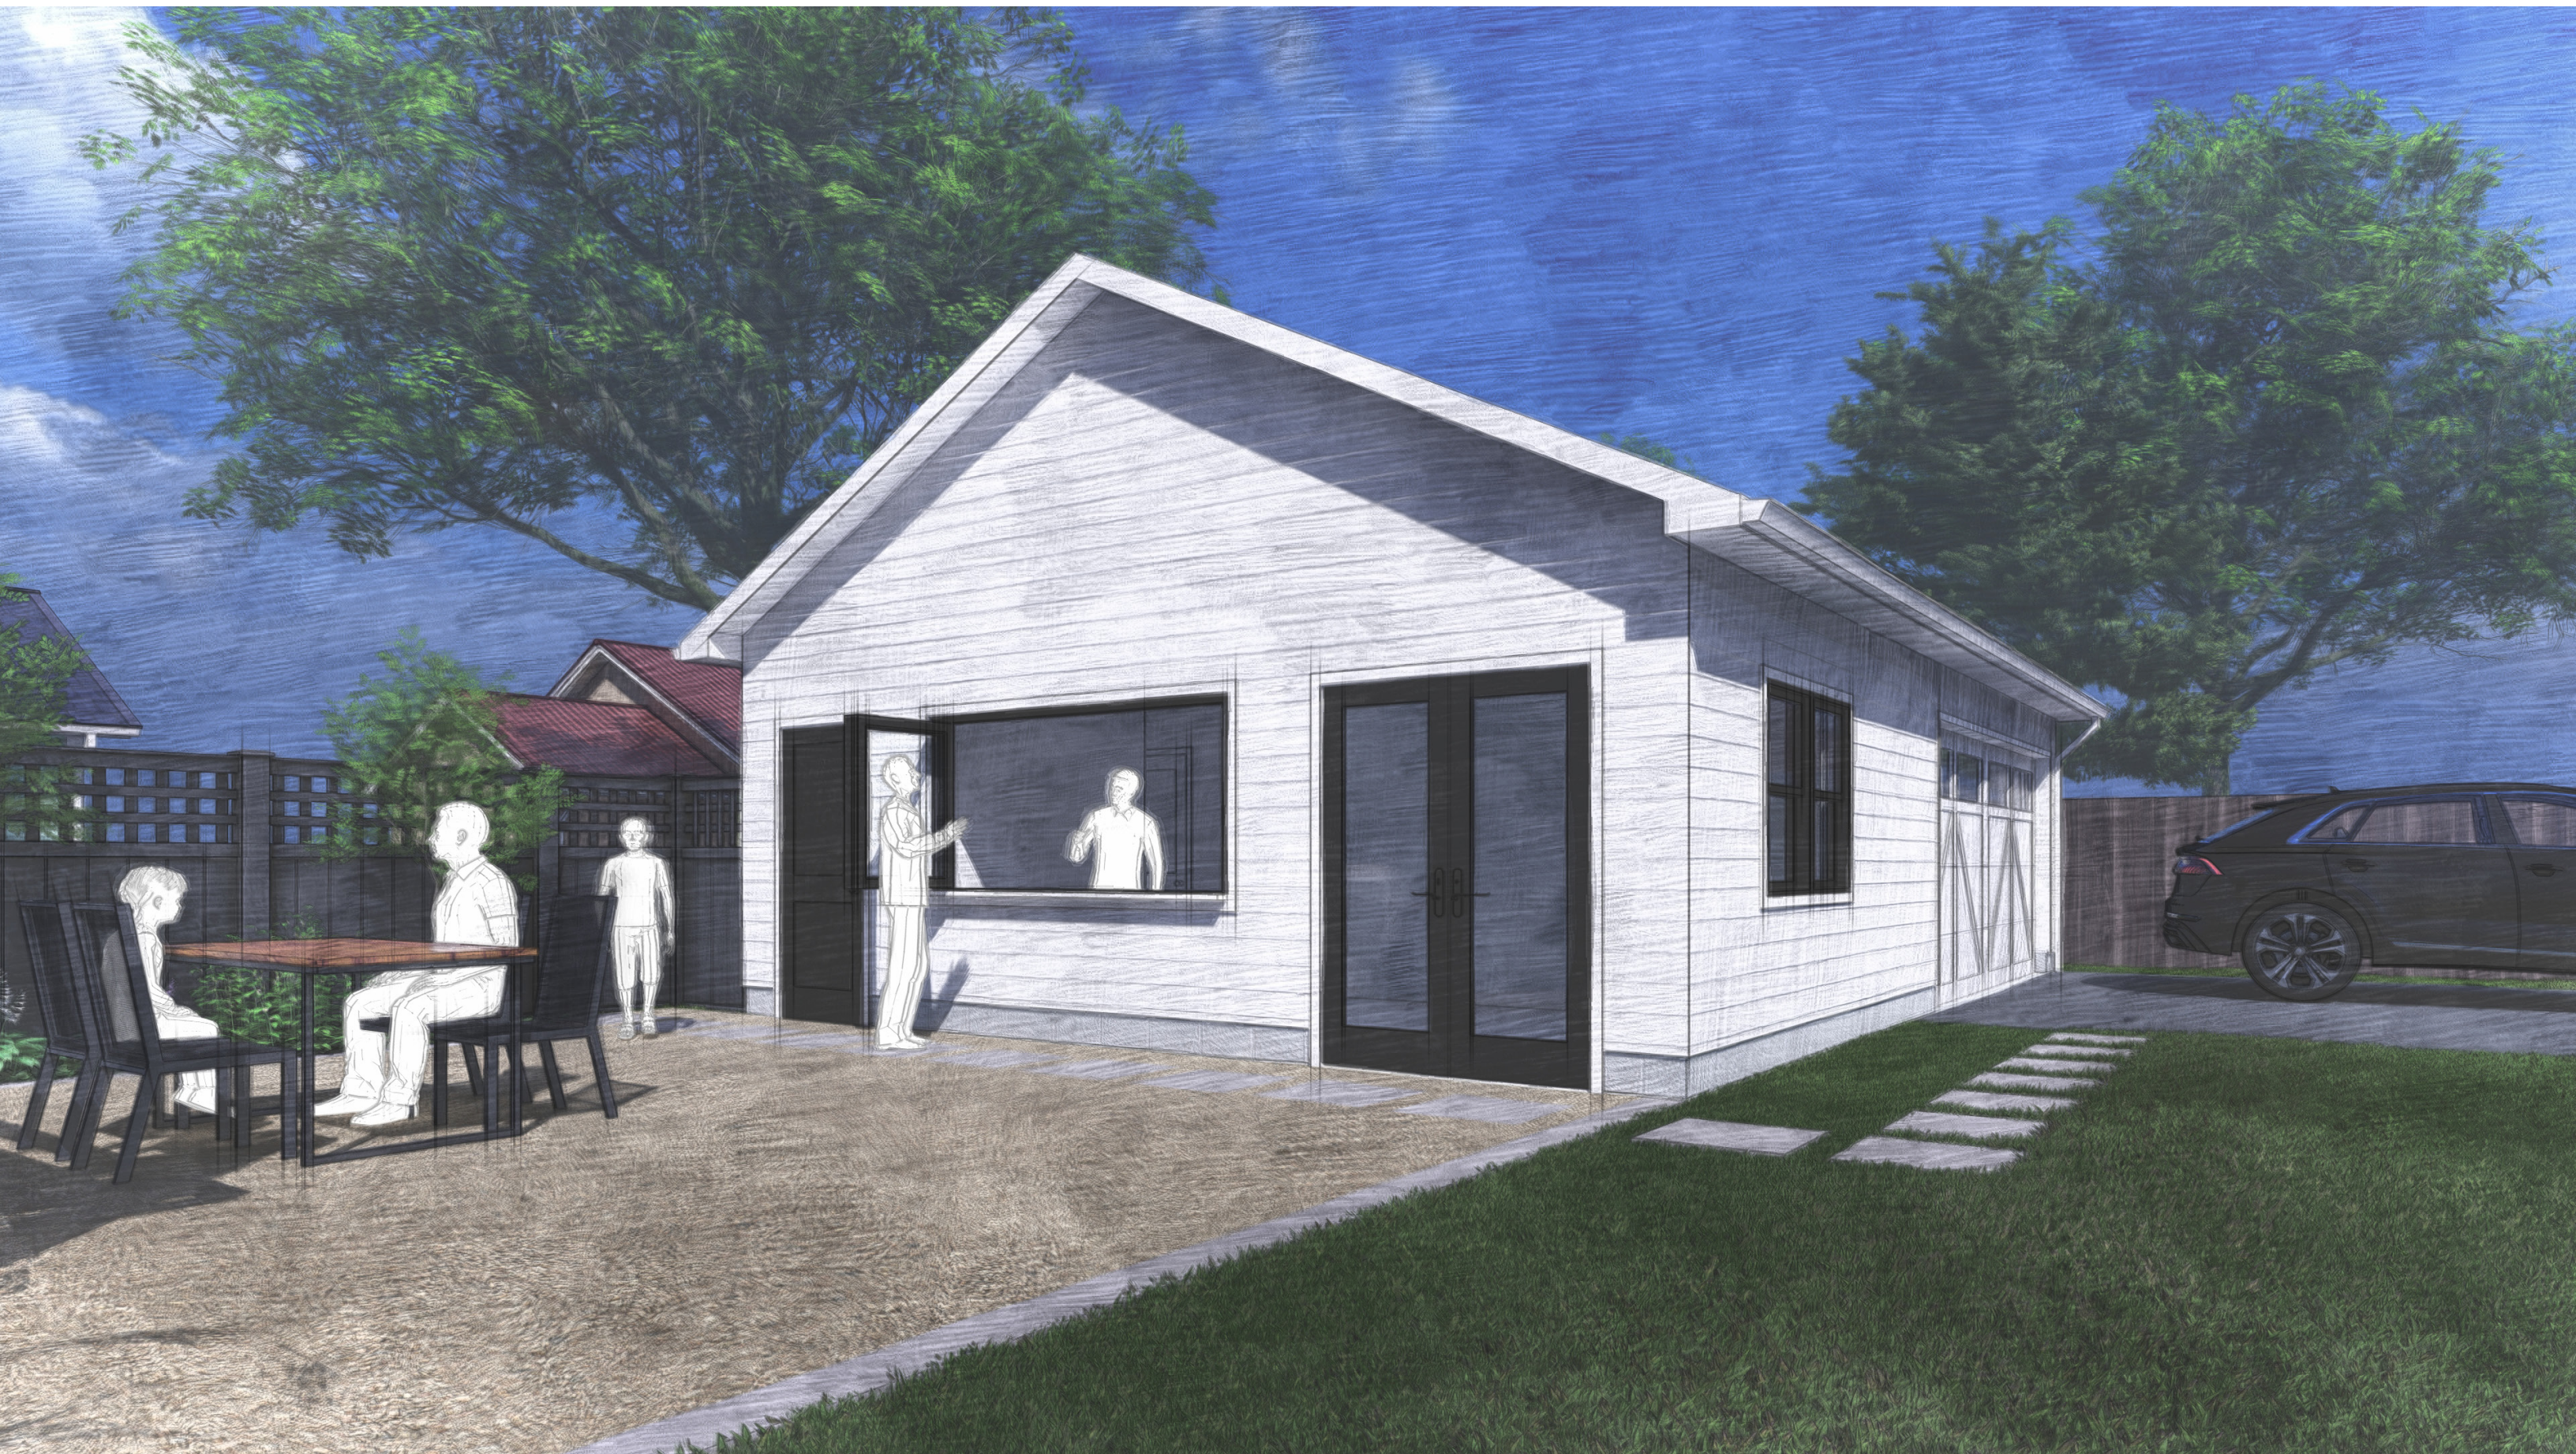

Perspective - Closed Window Wall
Scale: 3/8" = 1'-0"

