


< Livingston Ave

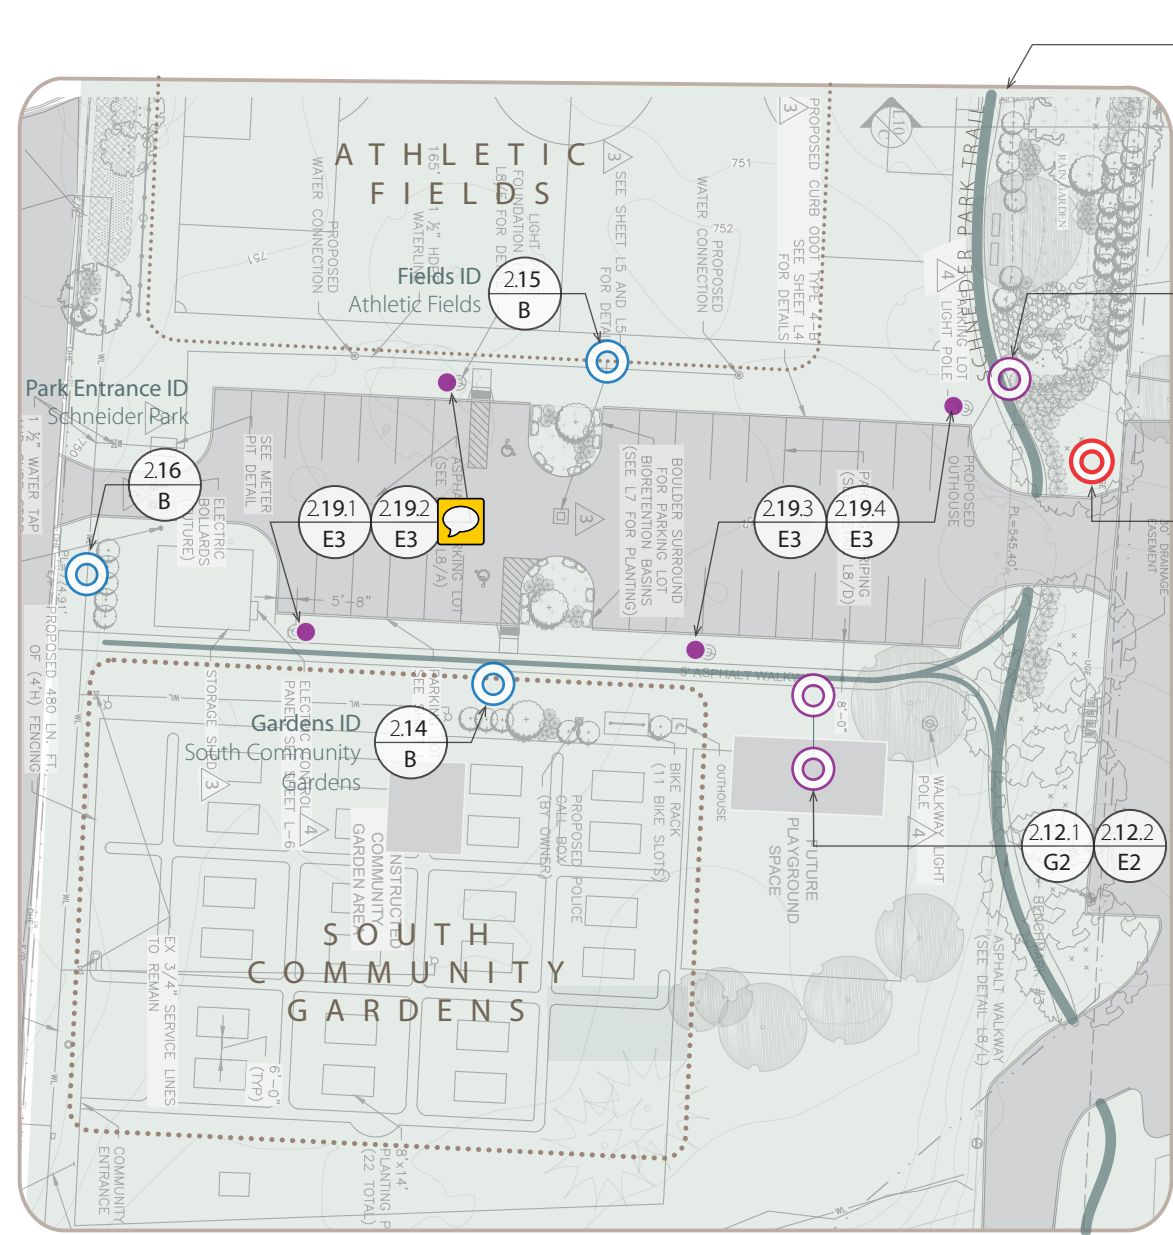


217 T1  
Diadactic

211 C  
Trail ID

210 H  
Schneider Park Charles Entrance ID

212.1 G2 212.2 E2  
Schneider Shelter House ID and Scheduling Board

201 A?  
Schneider Park Sheridan Entrance ID

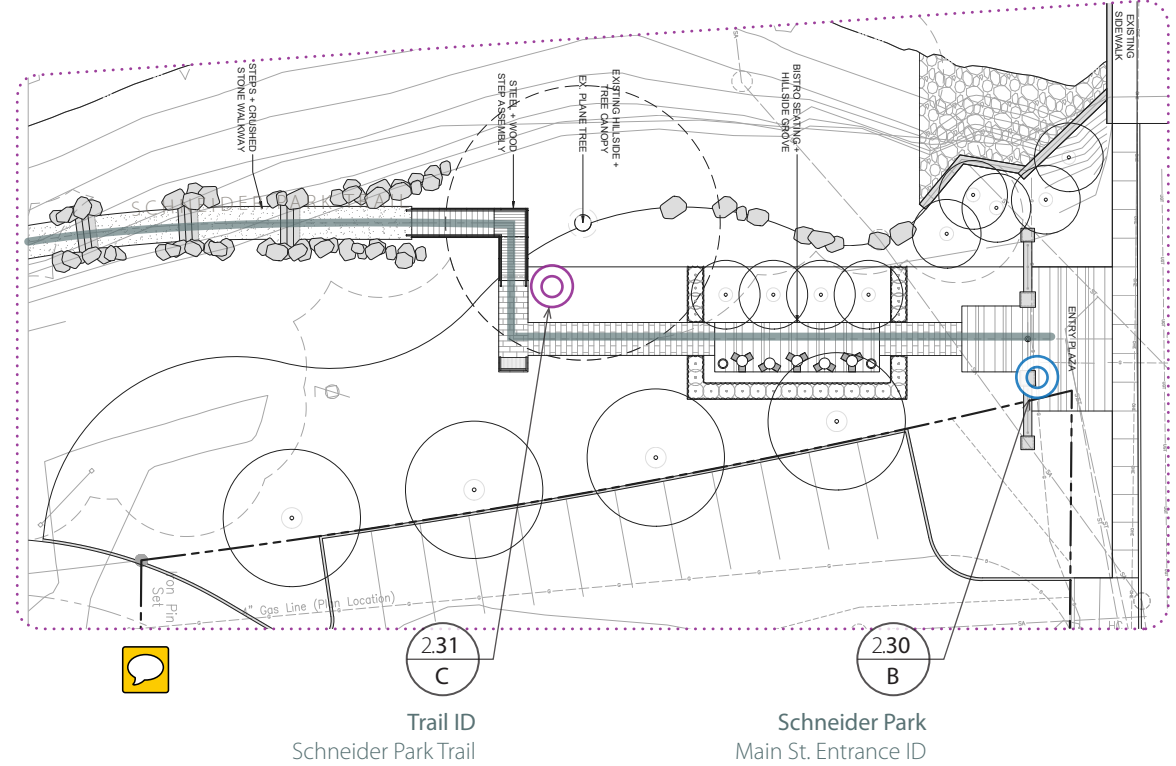

200 ?  
Need directional signage along Sheridan to replace existing. Consider reflective spec.



1.10  
H



1.20  
H




1.10  
H



1.20  
H

6" Cap Ht  
 Futura Light  
 Dimensional letters

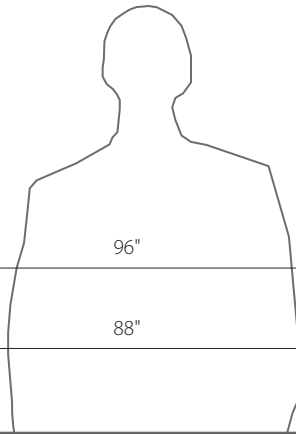

96"

88"



**1 | Front | Freestanding Horizontal Sign**


3/4" = 1'-0"


Bexley City Parks  
 Signage and Wayfinding  
 Bexley, Ohio

21-0616 Design  
 21-0630 Design Development  
 21-1130 Design Development  
 22-0105 Design Development

**Sign Type H**  
 Motorist oriented, Park entrance ID




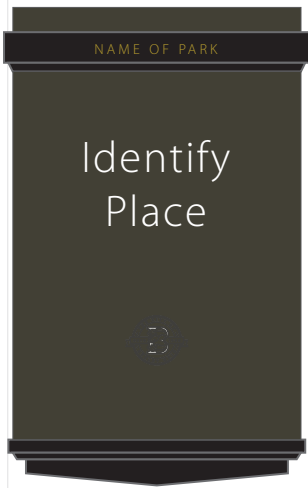

**3** | Alt   
 1" = 1'-0"



**4** | Side / Section  
 1" = 1'-0"

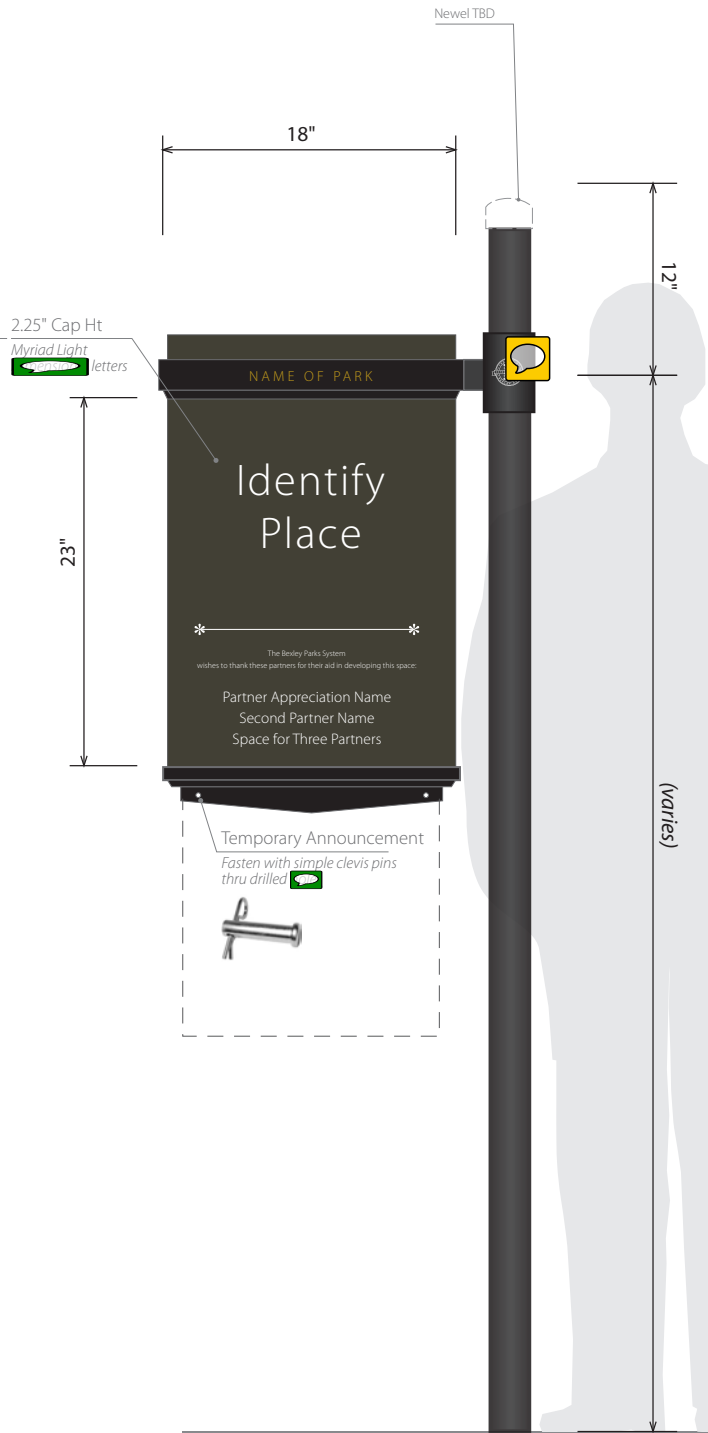

**1** | Front |  
 1" = 1'-0"


Bexley City Parks  
 Signage and Wayfinding  
 Bexley, Ohio

- 21-0616 Design
- 21-0630 Design Development
- 21-1130 Design Development
- 22-0105 Design Development


## Sign Type B




1.12  
B

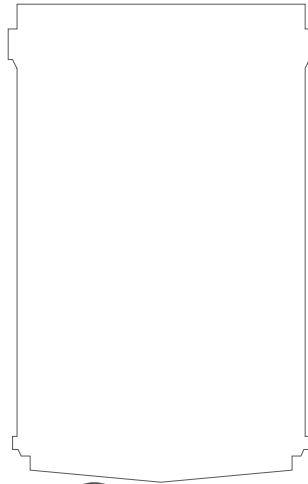


0.00  
-

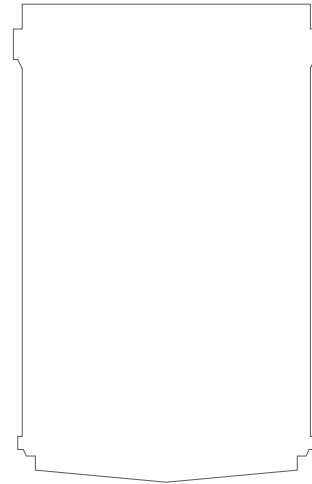


Bexley City Parks  
 Signage and Wayfinding  
 Bexley, Ohio

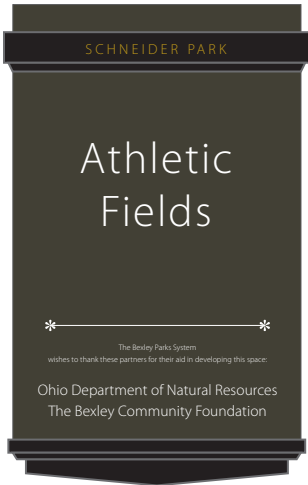

2.14  
B



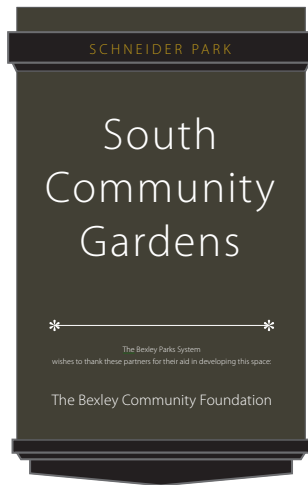


2.00  
B

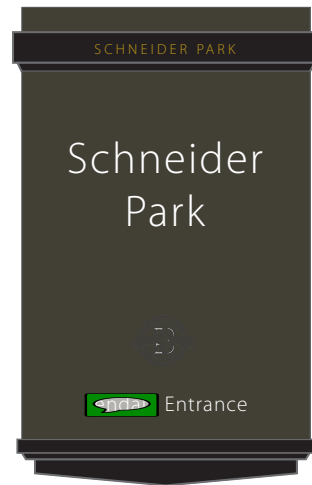


2.16  
B

21-0616 Design  
 21-0630 Design Development  
 21-1130 Design Development  
 22-0105 Design Development

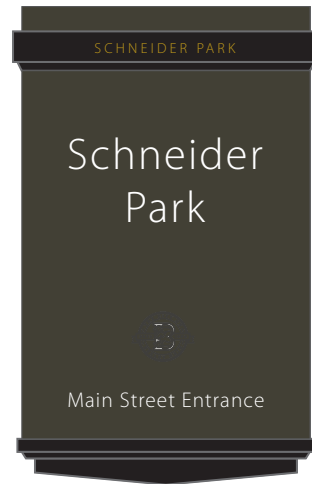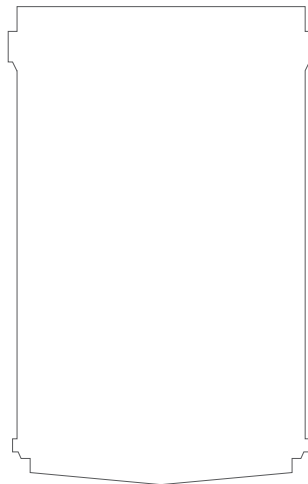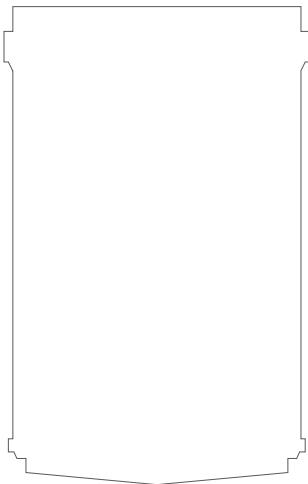


2.30  
B

**Sign Type B**  
 Layouts

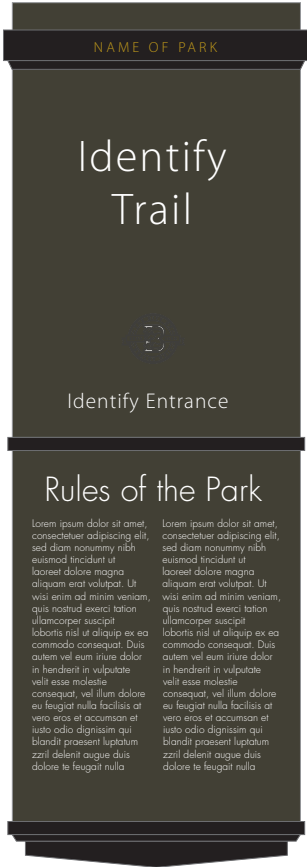

**3** | Back Face  
 1" = 1'-0"

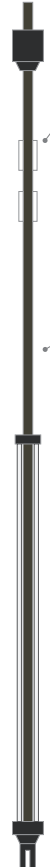

**4** | Side / Section  
 1" = 1'-0"



**1** | Front |  
 1" = 1'-0"

Bexley City Parks  
 Signage and Wayfinding  
 Bexley, Ohio

21-0616 Design  
 21-0630 Design Development  
 21-1130 Design Development

**Sign Type C**

JEFFREY PARK

# Jeffrey Woods Trail

☰

Creekside Entrance



1.11  
C

SCHNEIDER PARK

# Schneider Park Trail

☰

Charles Entrance



2.11  
C

SCHNEIDER PARK

# Schneider Park Trail

☰

Astor Entrance



2.21  
C

SCHNEIDER PARK

# Schneider Dog Park

☰




2.20  
C

SCHNEIDER PARK

# Schneider Park Trail

☰

 Entrance




2.23  
C

SCHNEIDER PARK

# Schneider Park Trail

☰

Main St Entrance

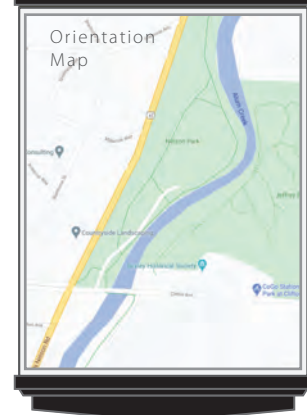


2.31  
C

Bexley City Parks  
 Signage and Wayfinding  
 Bexley, Ohio

21-0616 Design  
 21-0630 Design Development  
 21-1130 Design Development  
 22-0105 Design Development

**Sign Type C**  
 Layouts

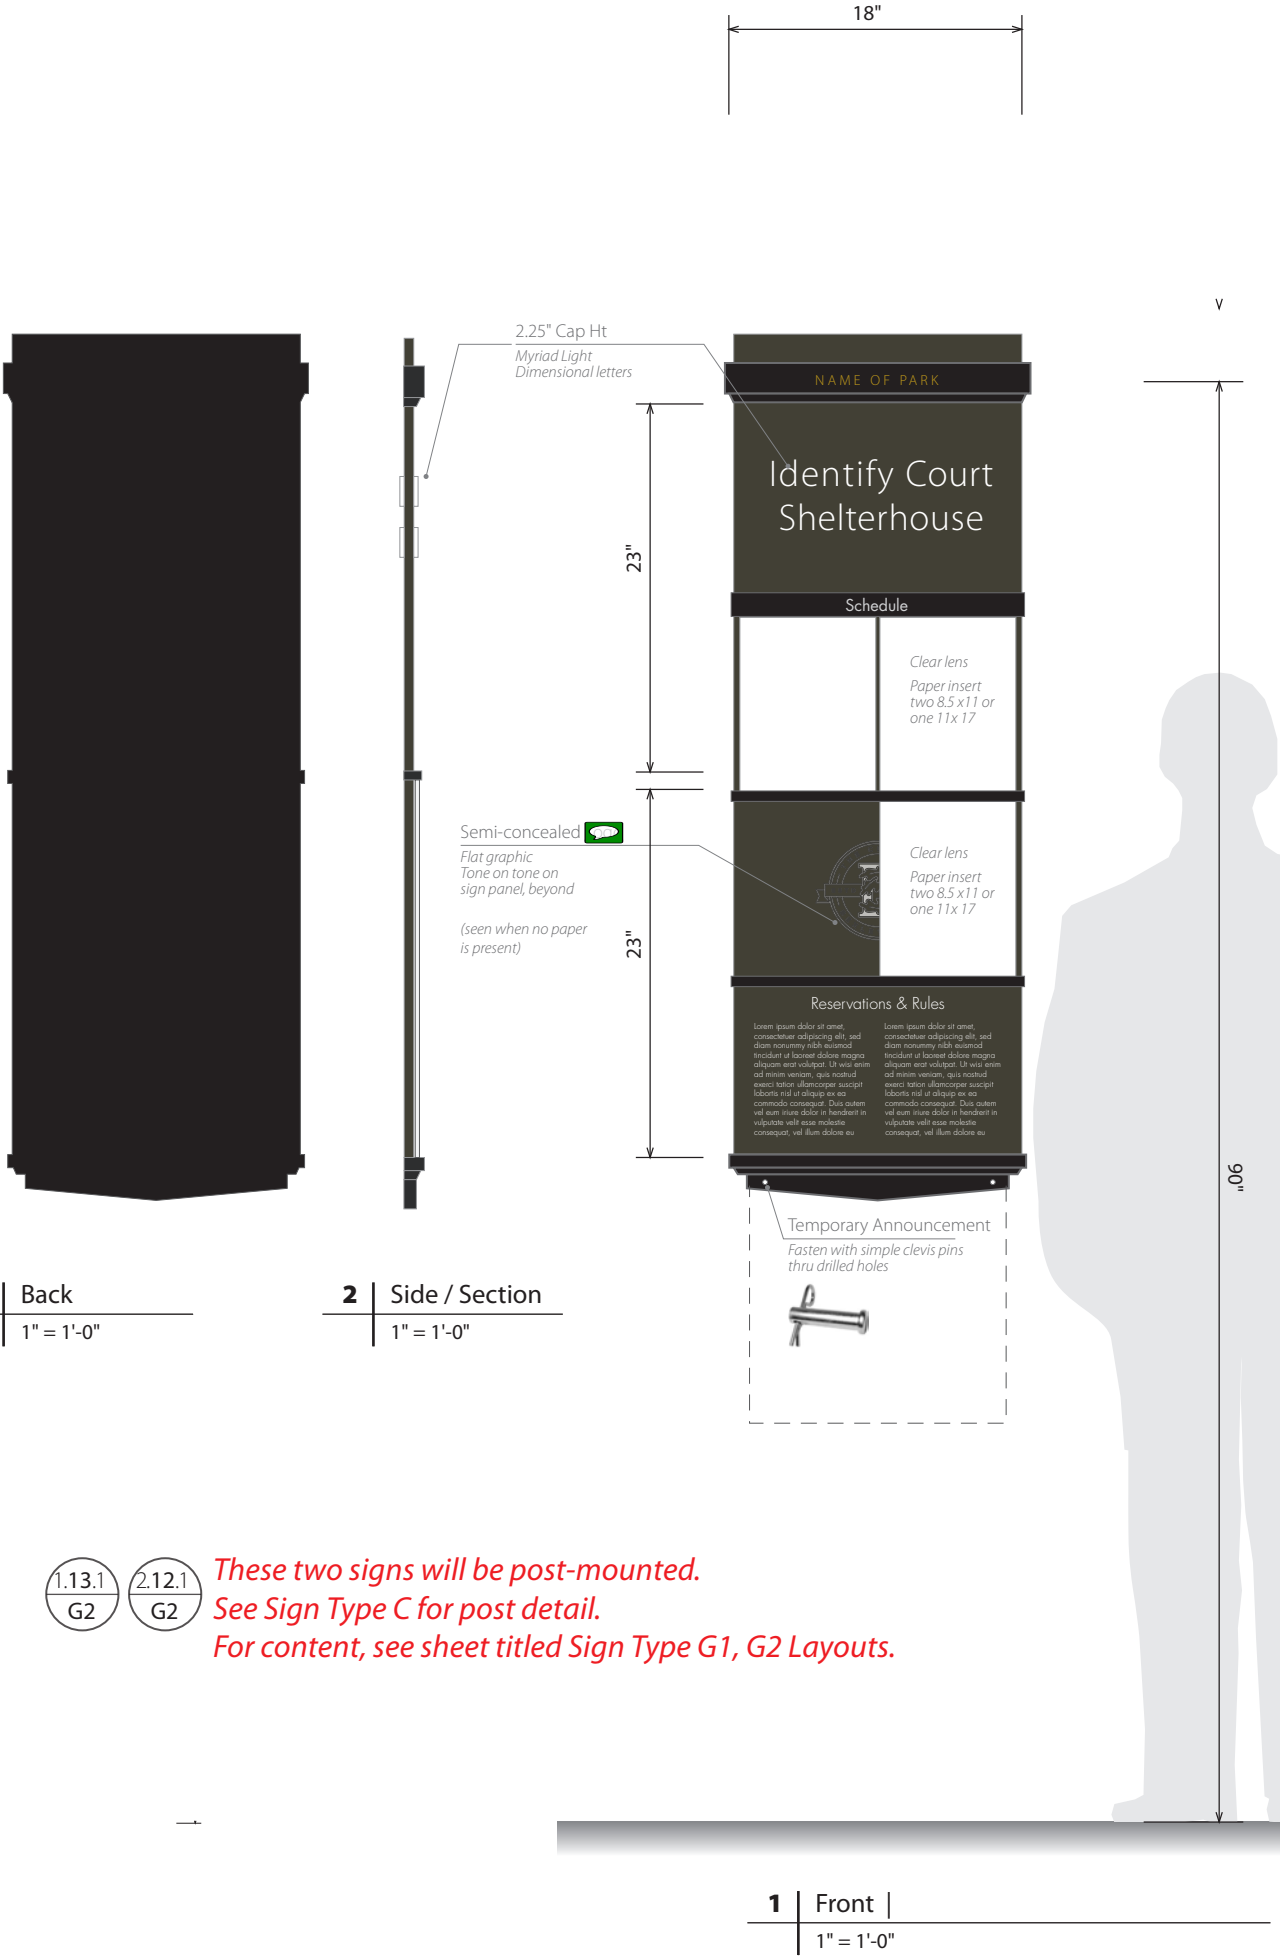

1.13.1  
 G2

2.12.1  
 G2

*These two signs will be post-mounted.  
 See Sign Type C for post detail.  
 For content, see sheet titled Sign Type G1, G2 Layouts.*



JEFFREY PARK

# Hoffman Tennis Courts

Schedule

Clear lens  
 Paper insert two 8.5x11 or one 11x17

Clear lens  
 Paper insert two 8.5x11 or one 11x17

**Reservations & Rules**

Lorem ipsum dolor sit amet, consectetur adipiscing elit, sed diam nonummy nibh euismod tincidunt ut laoreet dolore magna aliquam erat volutpat. Ut wisi enim ad minim veniam, quis nostrud exerci tation ullamcorper suscipit lobortis nisl ut aliquip ex ea commodo consequat. Duis autem vel eum irure dolor in hendrerit in vulputate velit esse mollisae consequat, vel illum dolore eu

1.21.1  
 G

JEFFREY PARK

# Solomon Pickleball Courts

Schedule

Clear lens  
 Paper insert two 8.5x11 or one 11x17

Clear lens  
 Paper insert two 8.5x11 or one 11x17

**Reservations & Rules**

Lorem ipsum dolor sit amet, consectetur adipiscing elit, sed diam nonummy nibh euismod tincidunt ut laoreet dolore magna aliquam erat volutpat. Ut wisi enim ad minim veniam, quis nostrud exerci tation ullamcorper suscipit lobortis nisl ut aliquip ex ea commodo consequat. Duis autem vel eum irure dolor in hendrerit in vulputate velit esse mollisae consequat, vel illum dolore eu

1.22.1  
 G

JEFFREY PARK

# Memorial Shelterhouse

Schedule

Clear lens  
 Paper insert two 8.5x11 or one 11x17

Clear lens  
 Paper insert two 8.5x11 or one 11x17

**Reservations & Rules**

Lorem ipsum dolor sit amet, consectetur adipiscing elit, sed diam nonummy nibh euismod tincidunt ut laoreet dolore magna aliquam erat volutpat. Ut wisi enim ad minim veniam, quis nostrud exerci tation ullamcorper suscipit lobortis nisl ut aliquip ex ea commodo consequat. Duis autem vel eum irure dolor in hendrerit in vulputate velit esse mollisae consequat, vel illum dolore eu

1.26.1  
 G

JEFFREY PARK

# Creekside Shelterhouse

Schedule

Clear lens  
 Paper insert two 8.5x11 or one 11x17

Clear lens  
 Paper insert two 8.5x11 or one 11x17

**Reservations & Rules**

Lorem ipsum dolor sit amet, consectetur adipiscing elit, sed diam nonummy nibh euismod tincidunt ut laoreet dolore magna aliquam erat volutpat. Ut wisi enim ad minim veniam, quis nostrud exerci tation ullamcorper suscipit lobortis nisl ut aliquip ex ea commodo consequat. Duis autem vel eum irure dolor in hendrerit in vulputate velit esse mollisae consequat, vel illum dolore eu

1.13.1  
 G2

This sign will be on a post

SCHNEIDER PARK

# Schneider Shelterhouse

Schedule

Clear lens  
 Paper insert two 8.5x11 or one 11x17


Clear lens  
 Paper insert two 8.5x11 or one 11x17

**Reservations & Rules**


Lorem ipsum dolor sit amet, consectetur adipiscing elit, sed diam nonummy nibh euismod tincidunt ut laoreet dolore magna aliquam erat volutpat. Ut wisi enim ad minim veniam, quis nostrud exerci tation ullamcorper suscipit lobortis nisl ut aliquip ex ea commodo consequat. Duis autem vel eum irure dolor in hendrerit in vulputate velit esse mollisae consequat, vel illum dolore eu

2.12.1  
 G2

This sign will be on a post

 



**Sign Type D1, D2, D3**

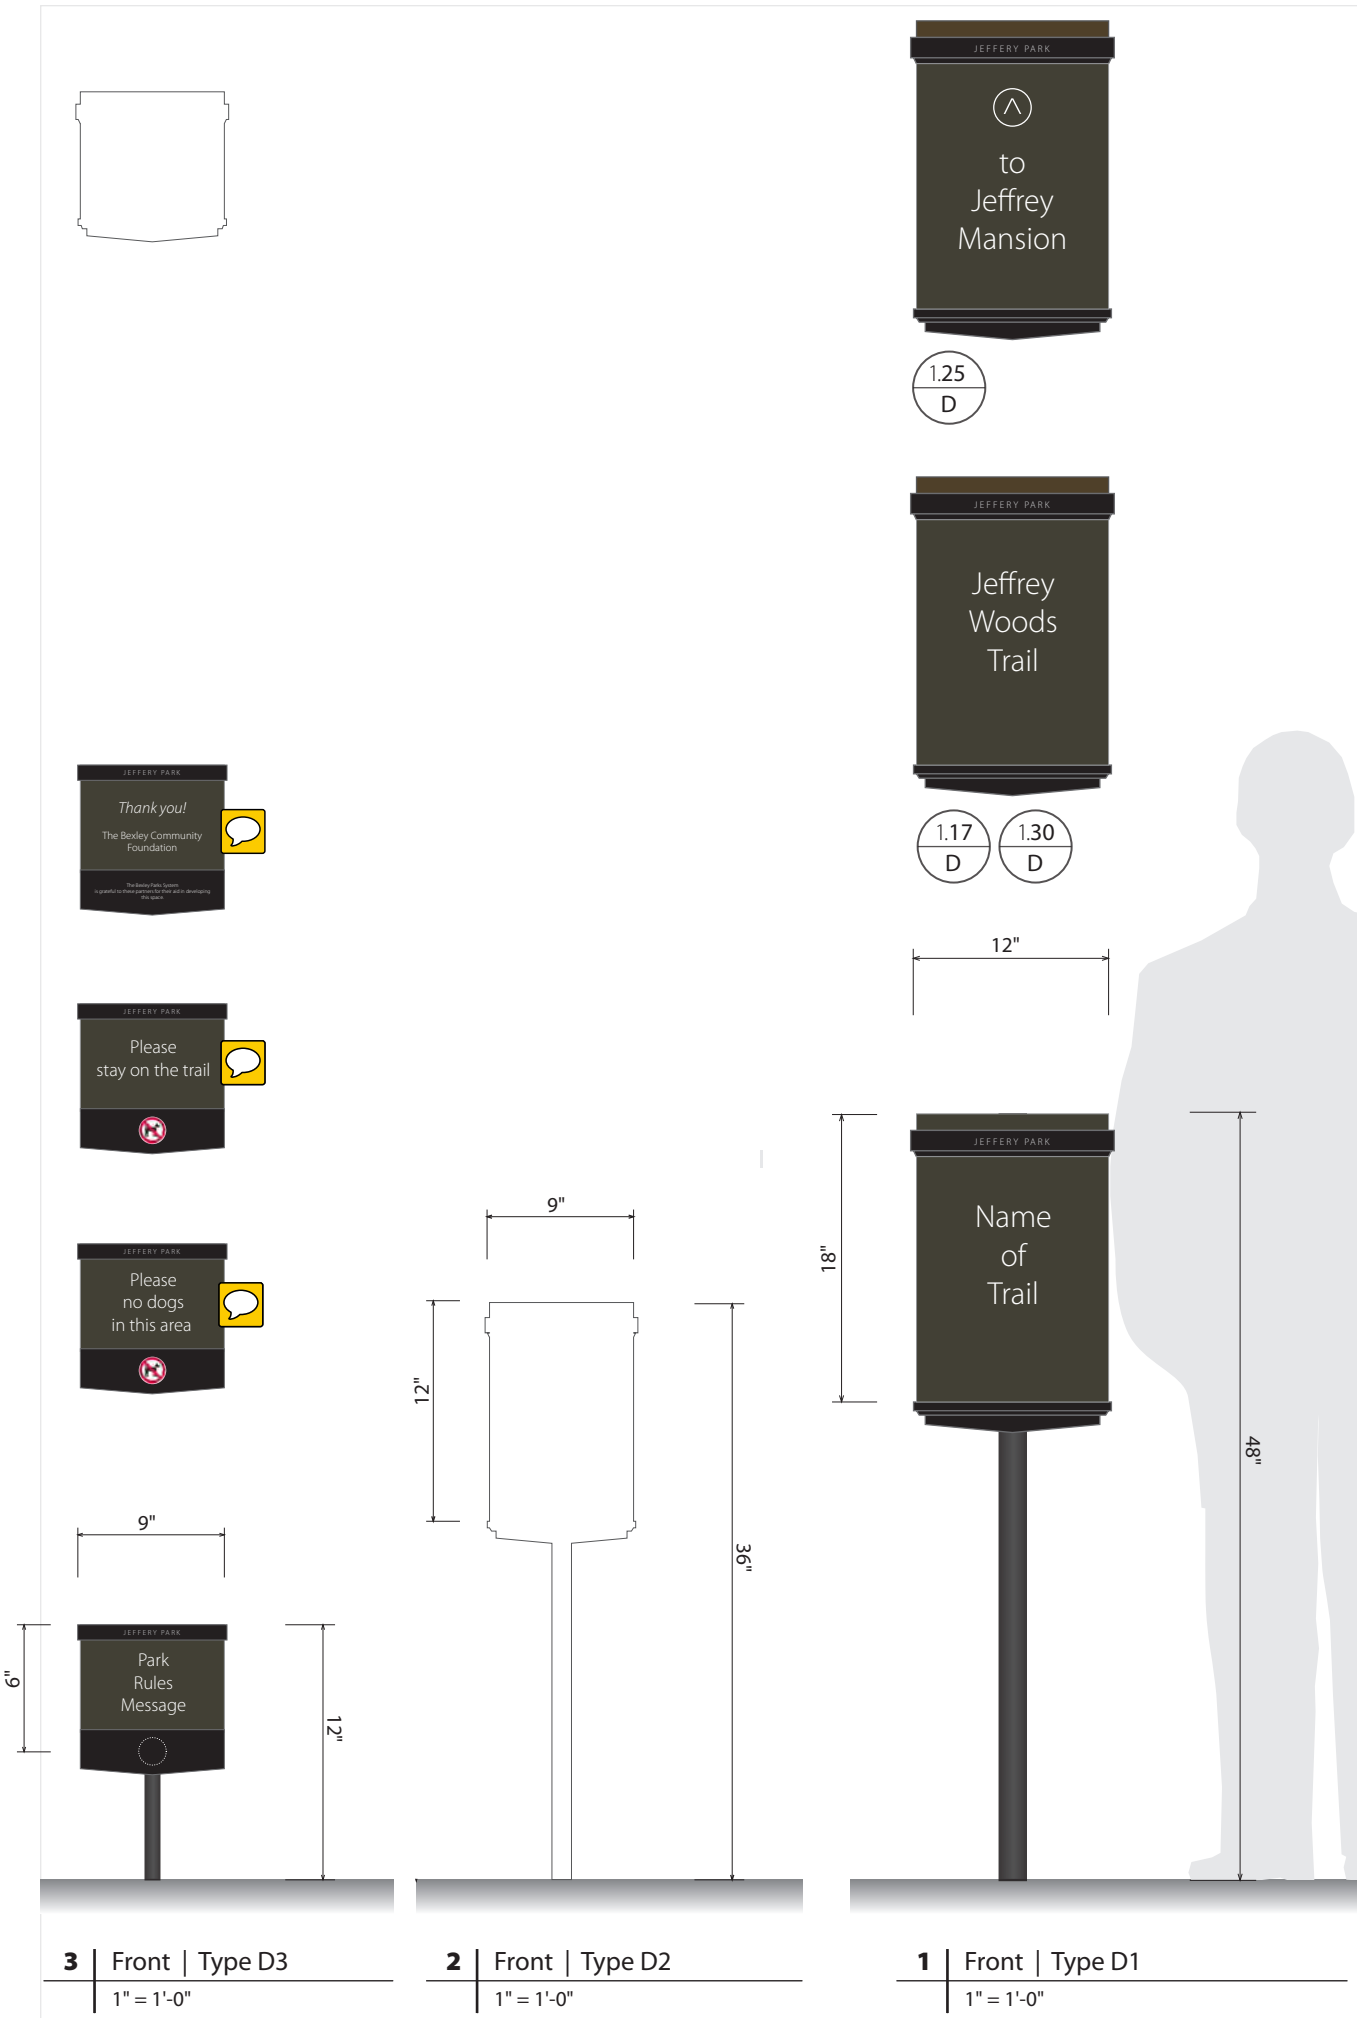

**3** | Front | Type D3  
 1" = 1'-0"

**2** | Front | Type D2  
 1" = 1'-0"

**1** | Front | Type D1  
 1" = 1'-0"

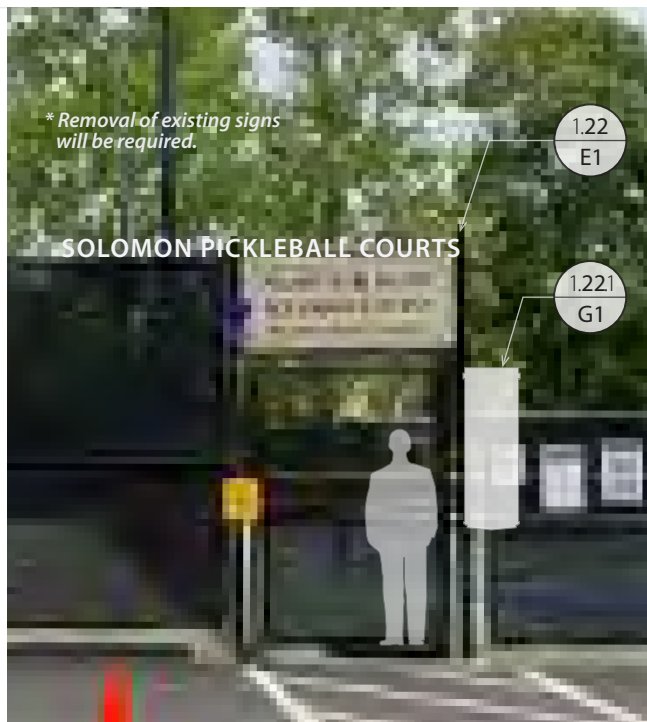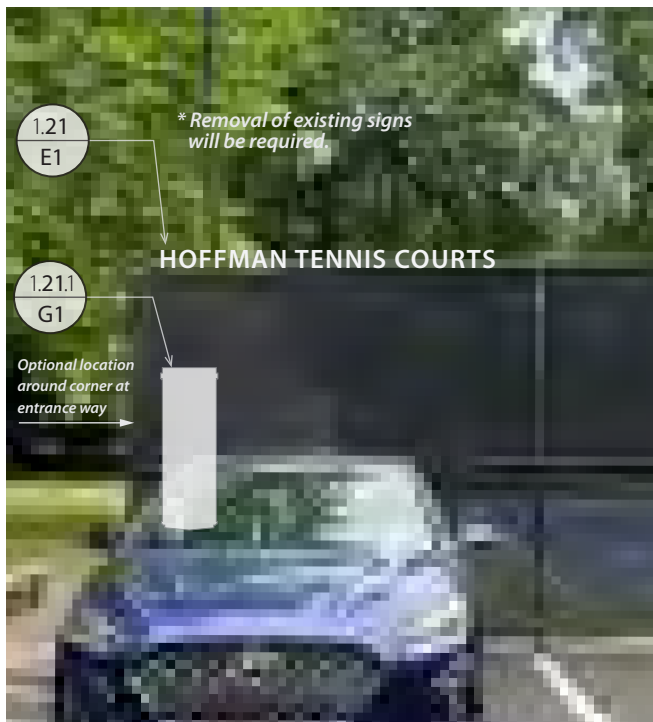

Bexley City Parks  
 Signage and Wayfinding  
 Bexley, Ohio


**4** | Photo Mockup | Type E1

~1/8" = 1'-0"

# HOFFMAN TENNIS COURTS SOLOMON PICKLEBALL C..

**3** | LAYOUT | Type E1 Letter Spacing

3/4" = 1'-0"

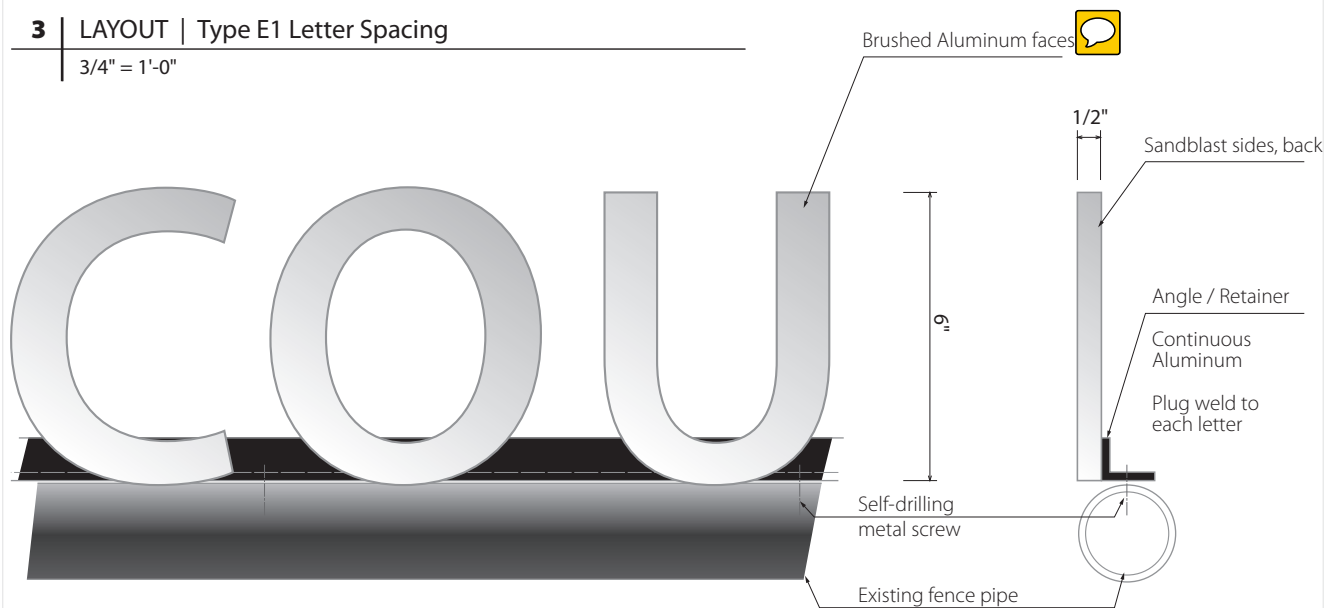

**1** | FRONT | Type E1

3" = 1'-0"

**2** | Side/Section

3" = 1'-0"

21-0616 Design  
 21-0630 Design Development  
 21-1130 Design Development  
 22-0105 Design Development

**Sign Type E1**  
 Dimensional Court ID letters




**4** | Photo Mockup | Type E2

~1/8" = 1'-0"

MEMORIAL SHELTER HOUSE  
 CREEKSIDE SHELTER HOUSE  
 SCHNEIDER SHELTER HOUSE

**3** | LAYOUT | Type E2 Letter Spacing

3/4" = 1'-0"

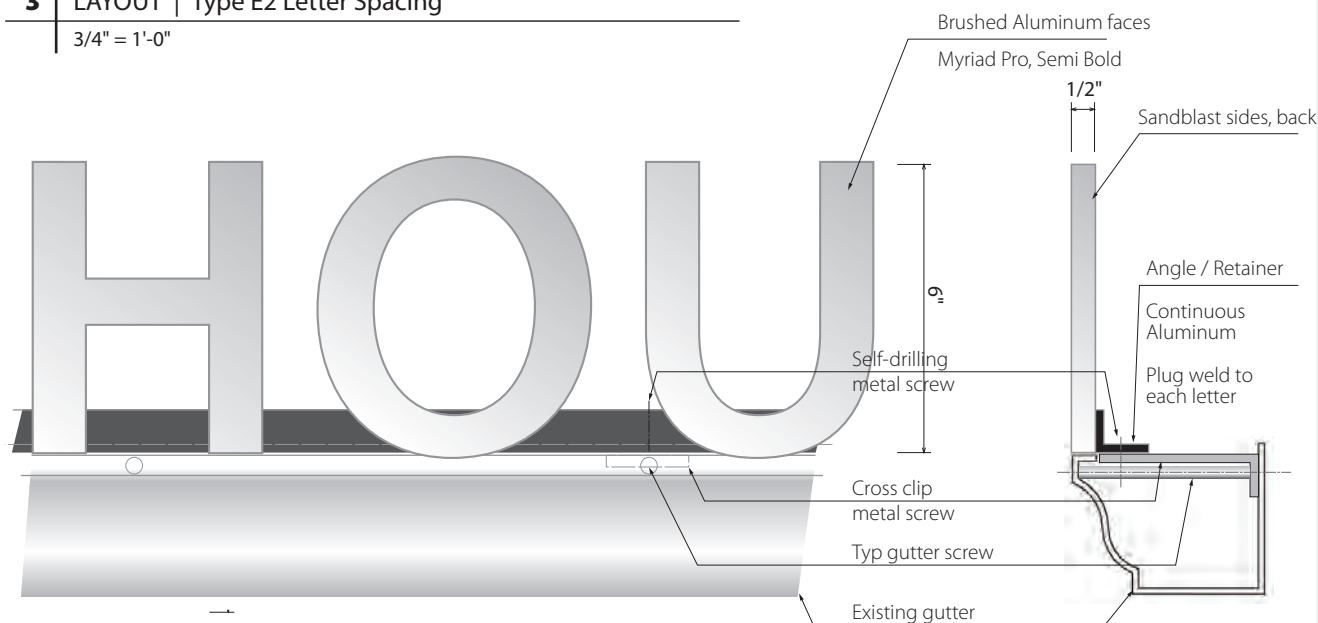


**3** | Front | Dimensional Letters ID


3" = 1'-0"




**2** | Side/Section

3" = 1'-0"

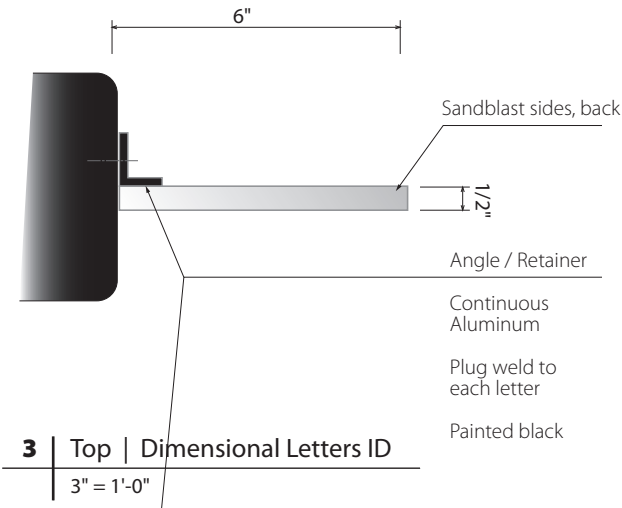

**2 | Front | Dimensional Letters ID**  
 3" = 1'-0"

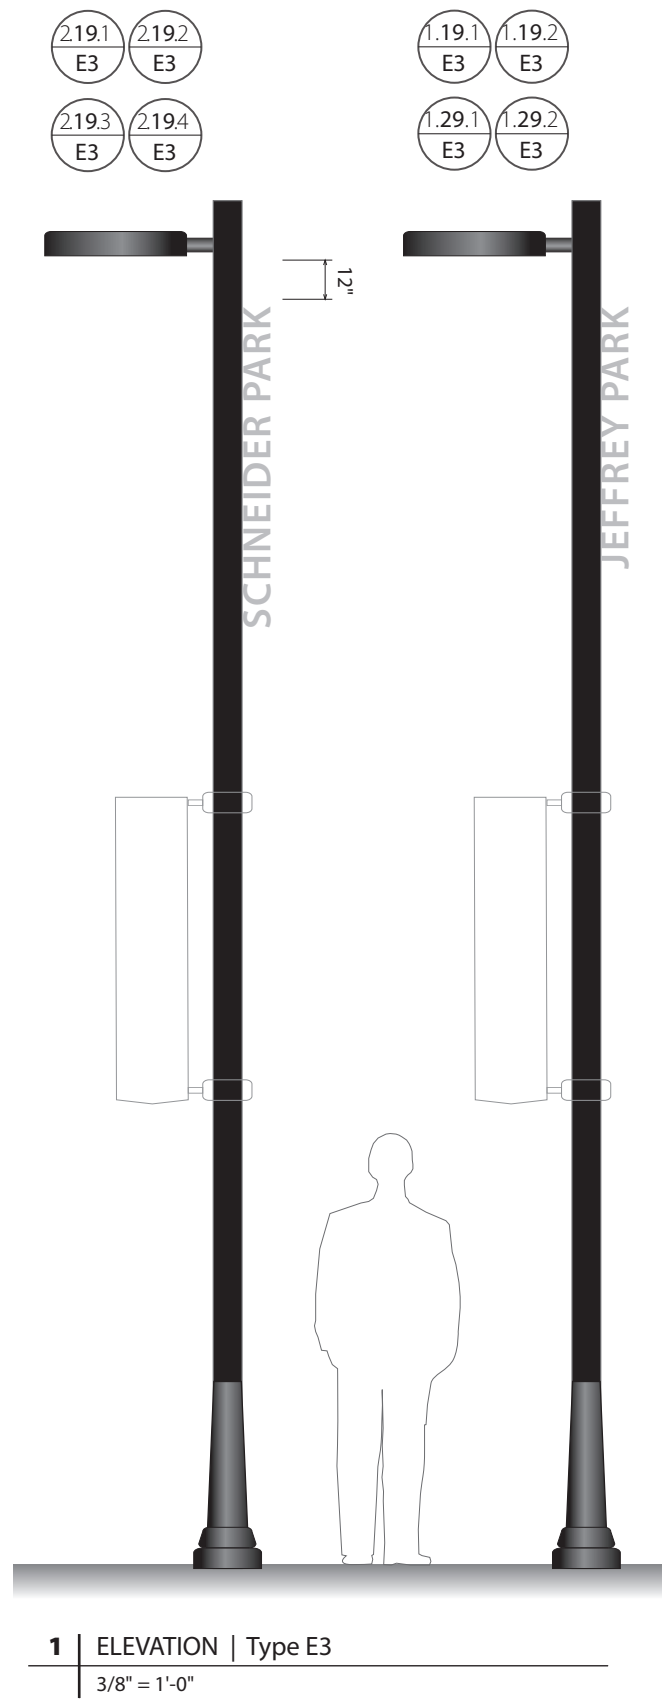

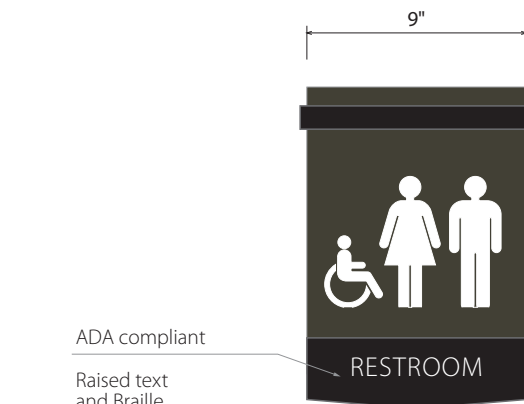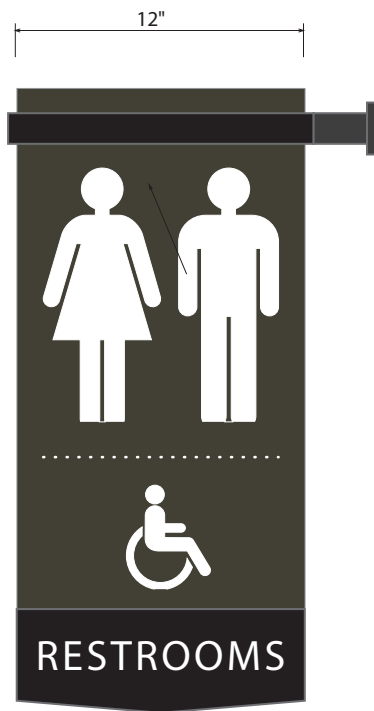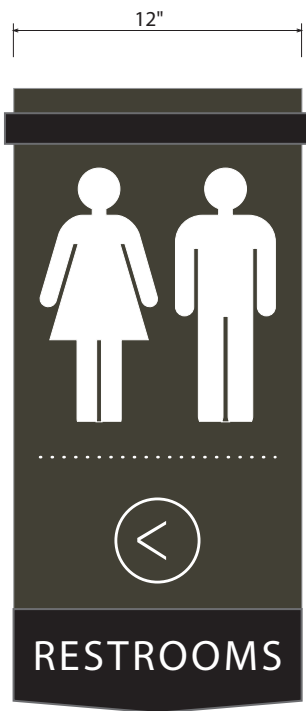

1.16 R 1.24 R 1.28 R


1.16m Rm 1.24m Rm 1.28m Rm

1.16w Rw 1.24w Rw 1.28w Rw

**2a** | Front | Optional Wall  
1 1/2" = 1'-0"


**2b** | Front | Typical Projecting  
1 1/2" = 1'-0"

**3** | Front | Doorside Wall  
1 1/2" = 1'-0"

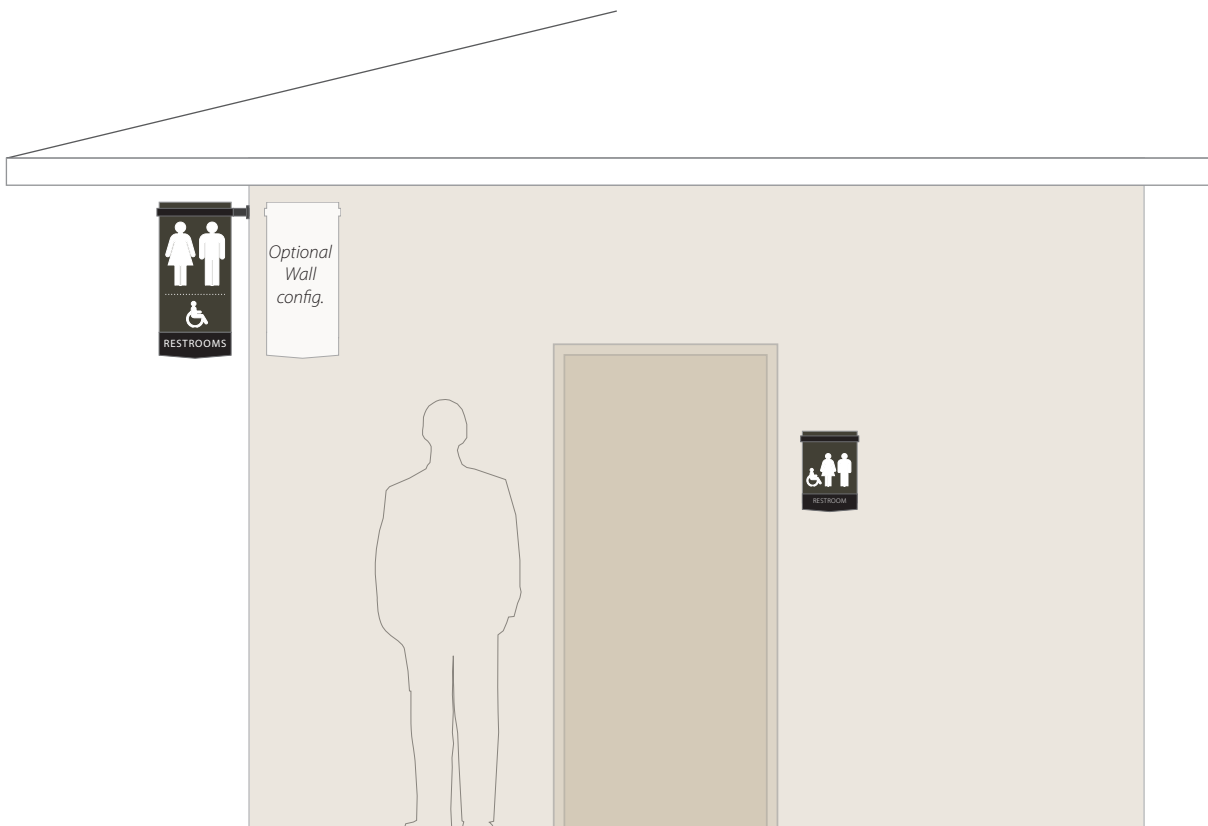


**1** | Elevation | Typical Shelter  
3/8" = 1'-0"



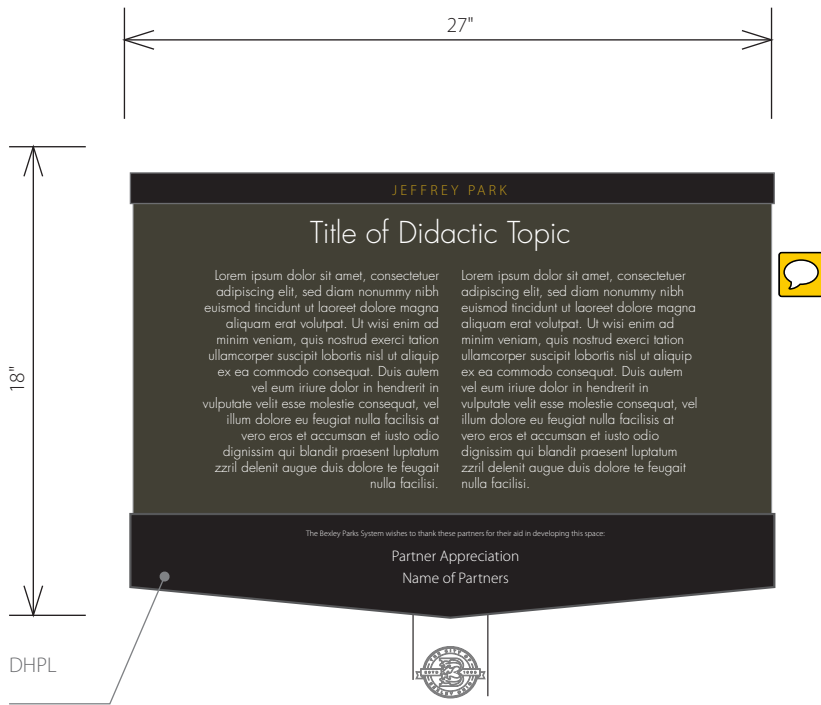

**2 | Sketch | Didactic Trail Panels**

1 1/2" = 1'-0"

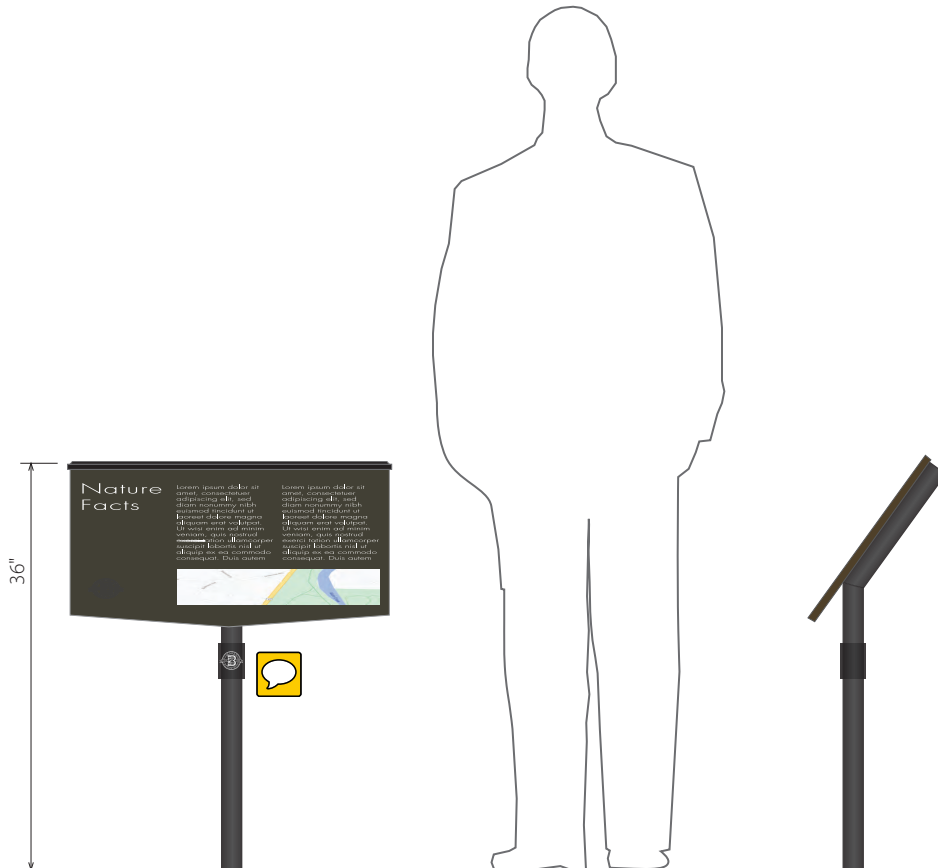

**1 | Sketch | Didactic Trail Panels**

3/4" = 1'-0"

2.17  
T1

JEFFREY PARK

## Land Reclamation and Bioswale

Lorem ipsum dolor sit amet, consectetur adipiscing elit, sed diam nonummy nibh euismod tincidunt ut laoreet dolore magna aliquam erat volutpat. Ut wisi enim ad minim veniam, quis nostrud exerci tation ullamcorper suscipit lobortis nisl ut aliquip ex ea commodo consequat. Duis autem vel eum iriure dolor in hendrerit in vulputate velit esse molestie consequat, vel illum dolore eu feugiat nulla facilisis at vero eros et accumsan et iusto odio dignissim qui blandit praesent luptatum zzril delenit augue duiis dolore te feugait nulla facilisi.

Lorem ipsum dolor sit amet, consectetur adipiscing elit, sed diam nonummy nibh euismod tincidunt ut laoreet dolore magna aliquam erat volutpat. Ut wisi enim ad minim veniam, quis nostrud exerci tation ullamcorper suscipit lobortis nisl ut aliquip ex ea commodo consequat. Duis autem vel eum iriure dolor in hendrerit in vulputate velit esse molestie consequat, vel illum dolore eu feugiat nulla facilisis at vero eros et accumsan et iusto odio dignissim qui blandit praesent luptatum zzril delenit augue duiis dolore te feugait nulla facilisi.


The Bexley Parks System wishes to thank these partners for their aid in developing this space:

Ohio Department of Natural Resources  
The Bexley Community Foundation

0.00  
T1



0.00  
T1

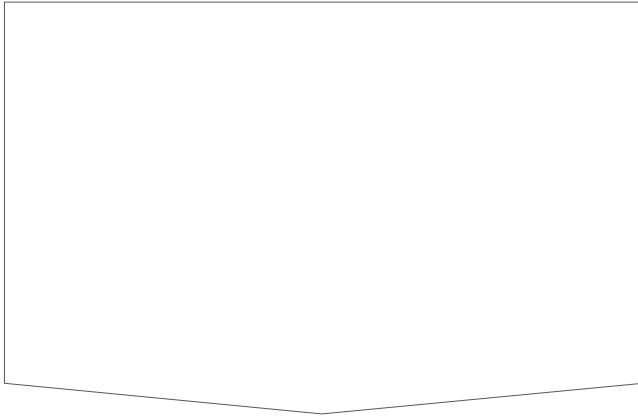

0.00  
T1





**A** | Partner Concept  
 1" = 1'-0"




**B** | Partner Concept  
 1" = 1'-0"




**C** | Partner Concept  
1" = 1'-0"



**D** | Partner Concept  
1" = 1'-0"

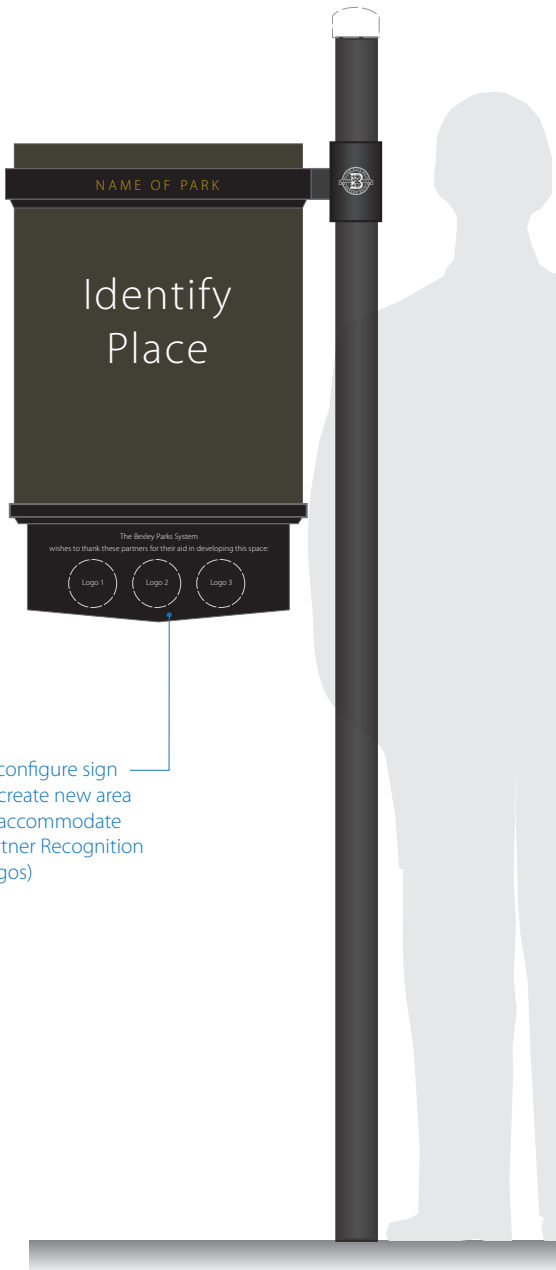

**E** | Partner Concept  
1" = 1'-0"

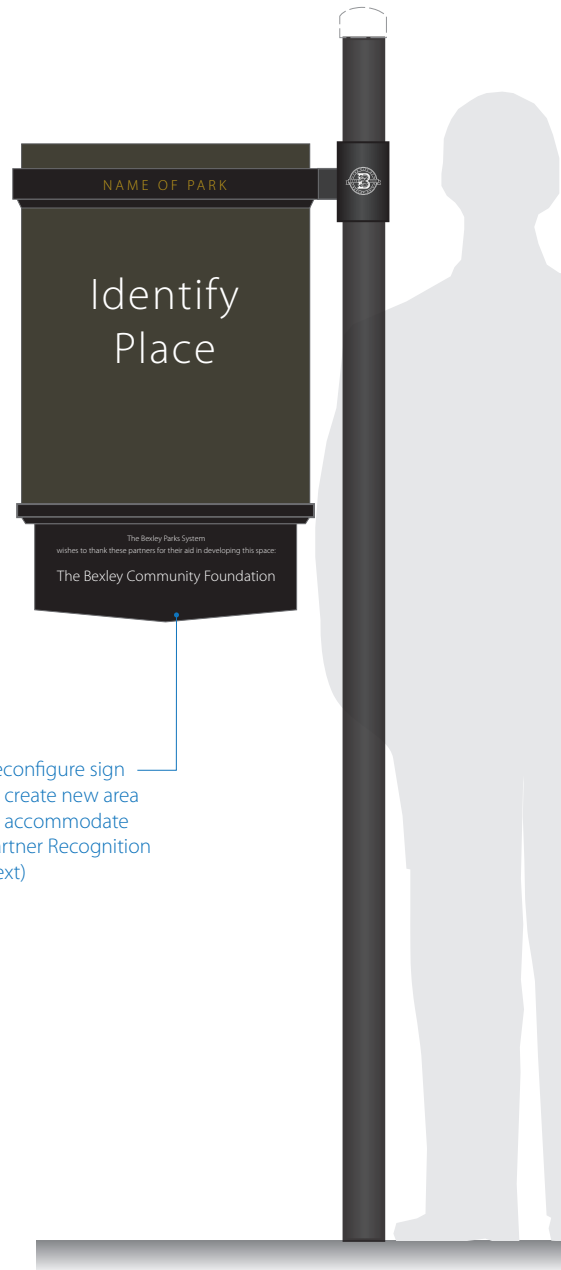

**F** | Partner Concept  
1" = 1'-0"



**G** | Partner Concept  
 1" = 1'-0"



**H** | Concept  
 1" = 1'-0"



**J** | Partner Concept  
 1" = 1'-0"





# FUTURA

ABCDEFGHIJKLMNOPQRSTUVWXYZ  
abcdefghijklmnopqrstuvwxyz

# MYRIAD

ABCDEFGHIJKLMNOPQRSTUVWXYZ  
abcdefghijklmnopqrstuvwxyz

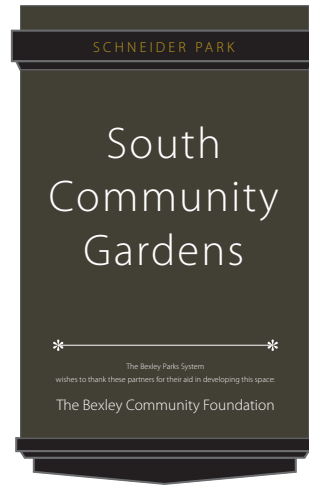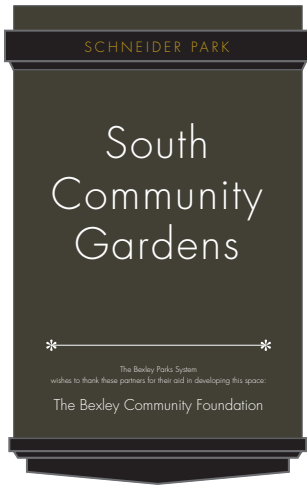


HOFFMAN TENNIS COURTS

HOFFMAN TENNIS COURTS

MEMORIAL SHELTER HOUSE

MEMORIAL SHELTER HOUSE

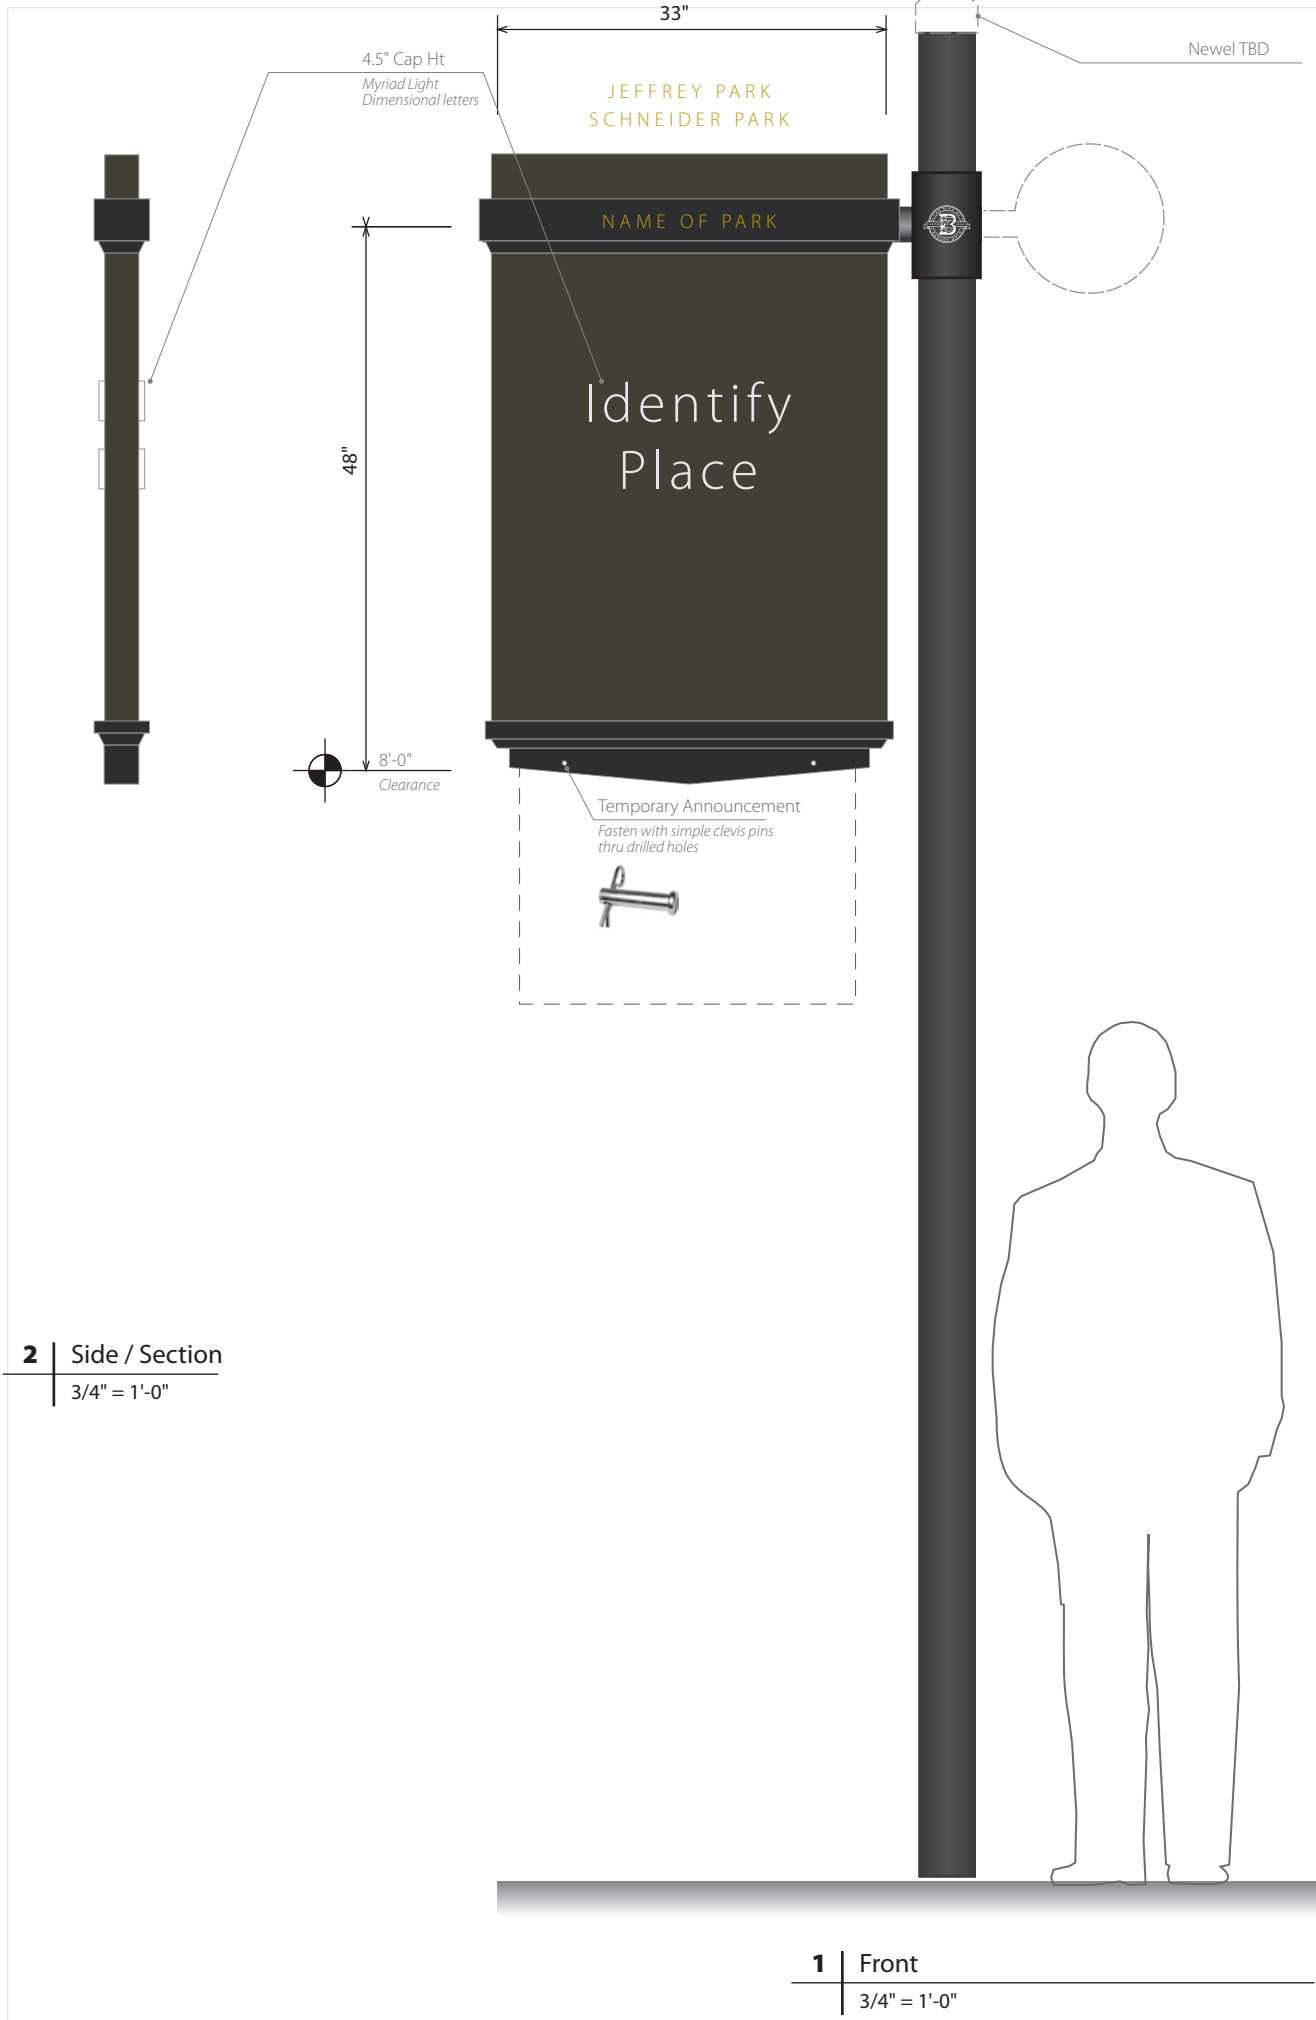

**2** | Side / Section  
 3/4" = 1'-0"

**1** | Front  
 3/4" = 1'-0"