



2529 E. BROAD ST

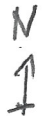

2' + lawn Row

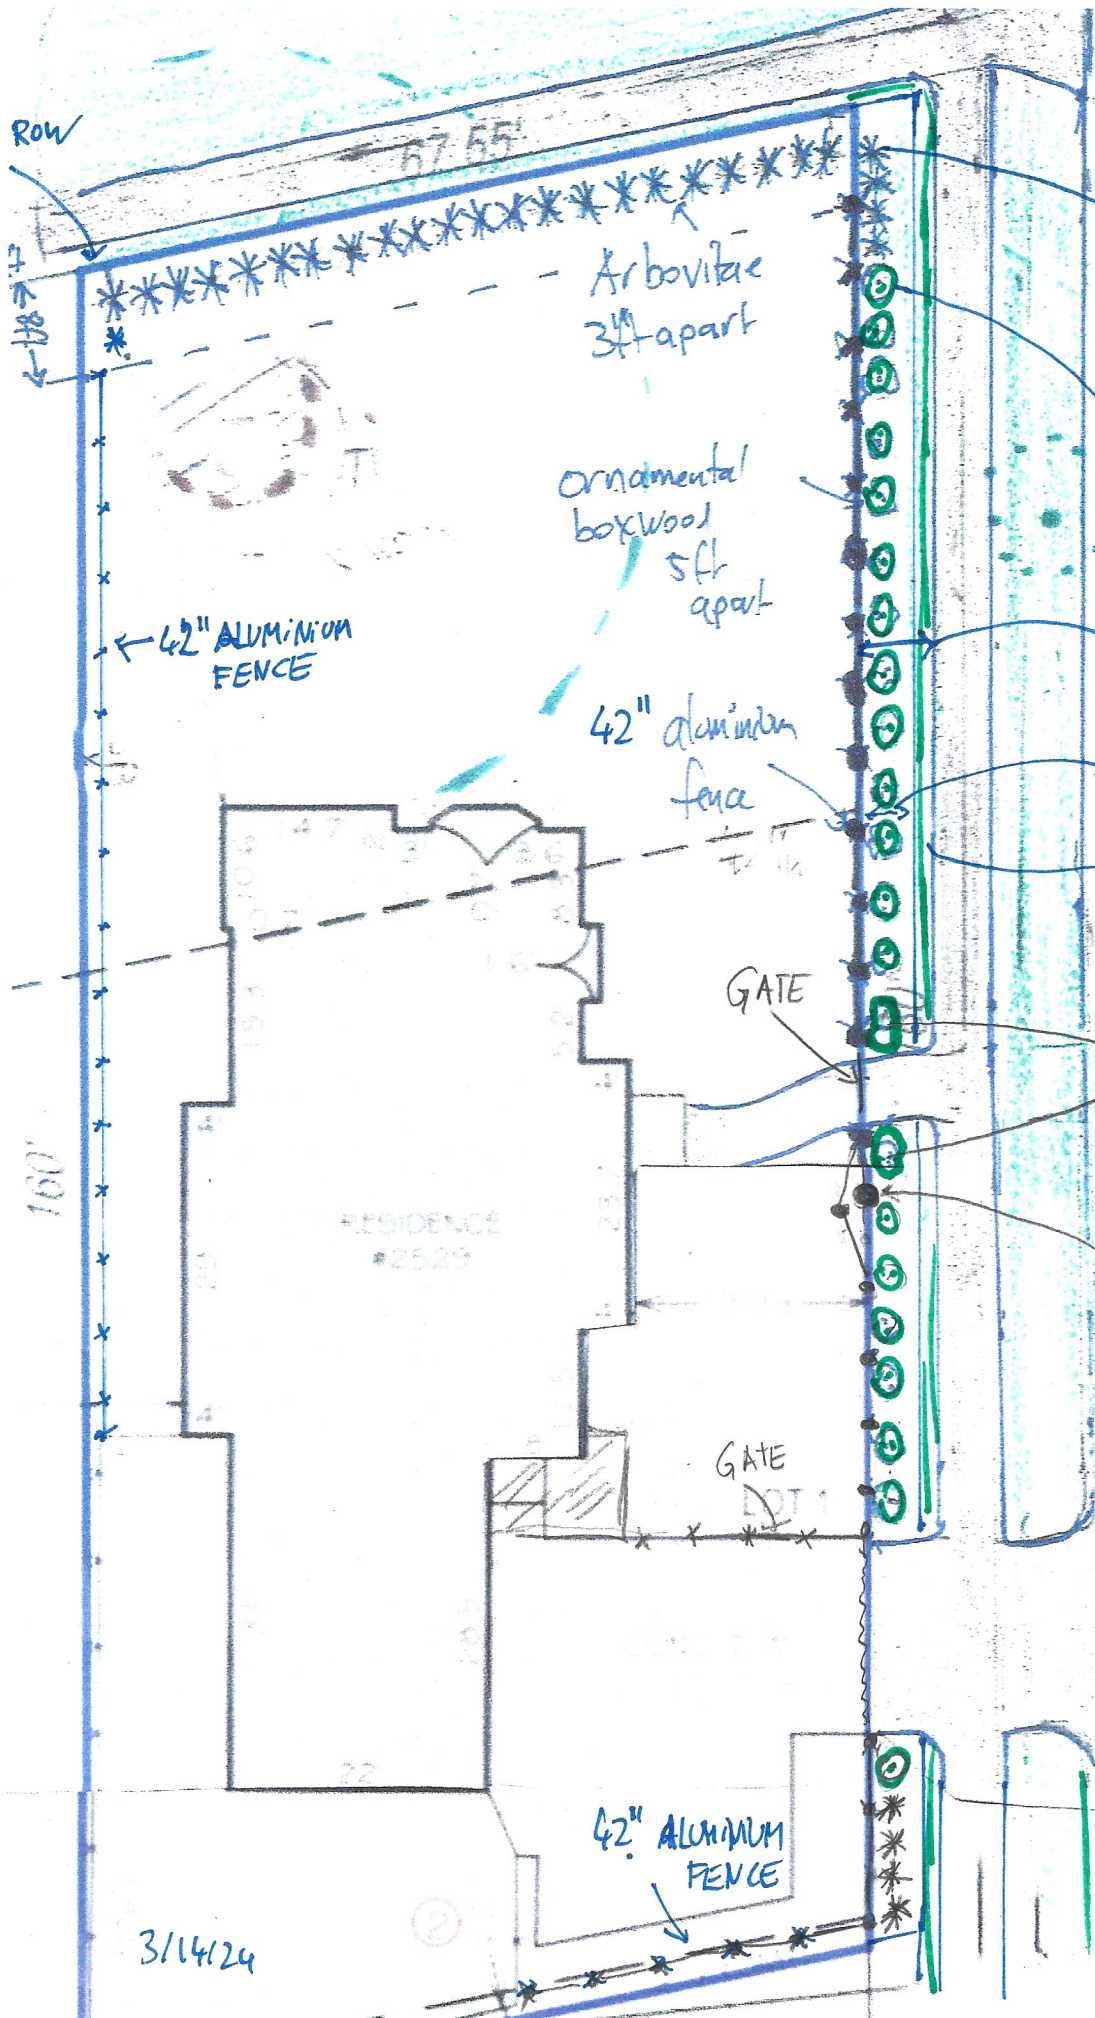

← 42" ALUMINUM FENCE

Arborvitae
3ft apart

Ornamental
boxwood
5ft
apart

42" aluminum
fence

GATE

GATE

42" ALUMINUM
FENCE

3/14/24

(2) THUJA OCCIDENTALIS
+ 4 EMERALD GREEN
ARBORVITAE
5' TALL; 3' ON CENTER

(22) BOXUS Y
'GREEN VELVET'
GREEN VELVET BOXWOOD
#5, 5' ON CENTER

6' 7" TO FENCE FROM
SIDEWALK

~4' 7" BED

2' LAWN

HYDRANGEA

EXISTING TREE
ON PROPERTY
LINE

CASSIDY ROAD (60' W/M)