



spruce


271 S. CASSINGHAM RD.
COLUMBUS, OH 43209
626-676-3330

SETS & REVISIONS:	DATE:
DESIGN ESTIMATE SET	1-15-25
TPGC REVIEW	1-16-25

BEXLEY POLICE
DEPARTMENT


599 N. CASSINGHAM RD

BEXLEY, OH
43209

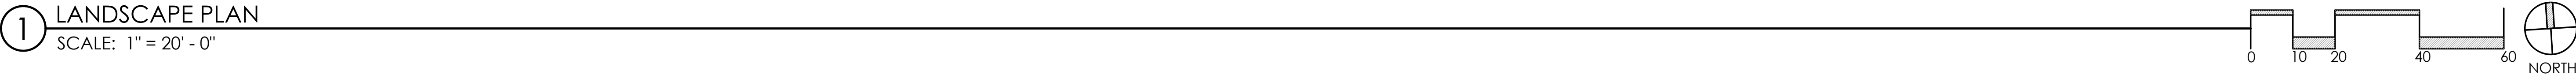


PLANT LIST

QTY	KEY	BOTANICAL NAME	COMMON NAME	SIZE
TREES				
1	AME	AMELANCHIER CANADENSIS	SERVICEBERRY	3-5 STEM
9	POP	POPULUS TREMULOIDES 'JFS-COLUMN'	MOUNTAIN SENTINEL ASPEN	2"
SHRUBS				
27	ARO	ARONIA MELANOCARPA 'ELATA'	CHOKEBERRY	#3
5	BGM	BUXUS 'GREEN MOUNTAIN'	BOXWOOD	#10 PYR
1	COG	CHAMAECYPARIS OBTUSA 'GRACILIS'	SLENDER HINOKI FALSECYPRESS	#3
1	CNG	CHAMAECYPARIS OBTUSA 'NANA GRACILIS'	HINOKI CYPRESS	#3
1	CGP	CHAMAECYPARIS PISIFERA 'GOLDEN MOP'	SAWARA CYPRESS	#3
1	CKG	CHAMAECYPARIS PISIFERA 'KING'S GOLD'	KING'S GOLD FALSECYPRESS	#3
1	CVG	CHAMAECYPARIS PISIFERA 'VINTAGE GOLD'	JAPANESE FALSECYPRESS	#3
12	HPB	HYDRANGEA PANICULATA 'BOBO'	PANICLE HYDRANGEA	#5
1	IBS	ILEX MESERVE 'BLUE STALLION'	HOLLY	#3
5	IDL	ILEX X AQUIPERNY 'DRAGON LADY'	DRAGON LADY HOLLY	5-6'
1	JBP	JUNIPERUS CHINENSIS 'BLUE POINT'	BLUE POINT JUNIPER	6-7'
1	JCF	JUNIPERUS CHINENSIS 'FAIRVIEW'	CHINESE JUNIPER	6-7'
1	JCS	JUNIPERUS CHINENSIS 'SPARTAN'	SPARTAN JUNIPER	6-7'
1	JCG	JUNIPERUS COMMUNIS 'GOLD CONE'	COMMON JUNIPER	#3
1	JCH	JUNIPERUS COMMUNIS 'HIBERNICA'	IRISH JUNIPER	#3
23	JHY	JUNIPERUS HORIZONTALIS 'YOUNGSTOWN'	CREeping JUNIPER	#3
1	TAP	THUJA OCCIDENTALIS 'AMERICAN PILLAR'	AMERICAN ARBORVITAE	6-7'
1	THW	THUJA OCCIDENTALIS 'HETZ WINTERGREEN'	HETZ WINTERGREEN EASTERN WHITE CEDAR	6-7'
19	TOJ	THUJA OCCIDENTALIS 'JANED GOLD'	JANED GOLD ARBORVITAE	6-7'
1	TOS	THUJA OCCIDENTALIS 'SMARAGD'	EMERALD GREEN ARBORVITAE	6-7'
1	TOT	THUJA OCCIDENTALIS 'TECHNY'	AMERICAN ARBORVITAE	6-7'
3	TGG	THUJA PLICATA 'GREEN GIANT'	GREEN GIANT ARBORVITAE	6-7'
1	TJG	THUJA X 'JUNIOR GIANT'	JUNIOR GIANT ARBORVITAE	6-7'
1	VSS	VIBURNUM PLICATUM 'SUMMER SNOWFLAKE'	DOUBFILE VIBURNUM	#5
PERENNIALS/ GRASSES				
12	CKF	CALAMAGROSTIS X A. 'KARL FOERSTER'	FEATHER REED GRASS	#1
11	HIP	HELLEBORUS 'IVORY PRINCE'	LENTEN ROSE	#1

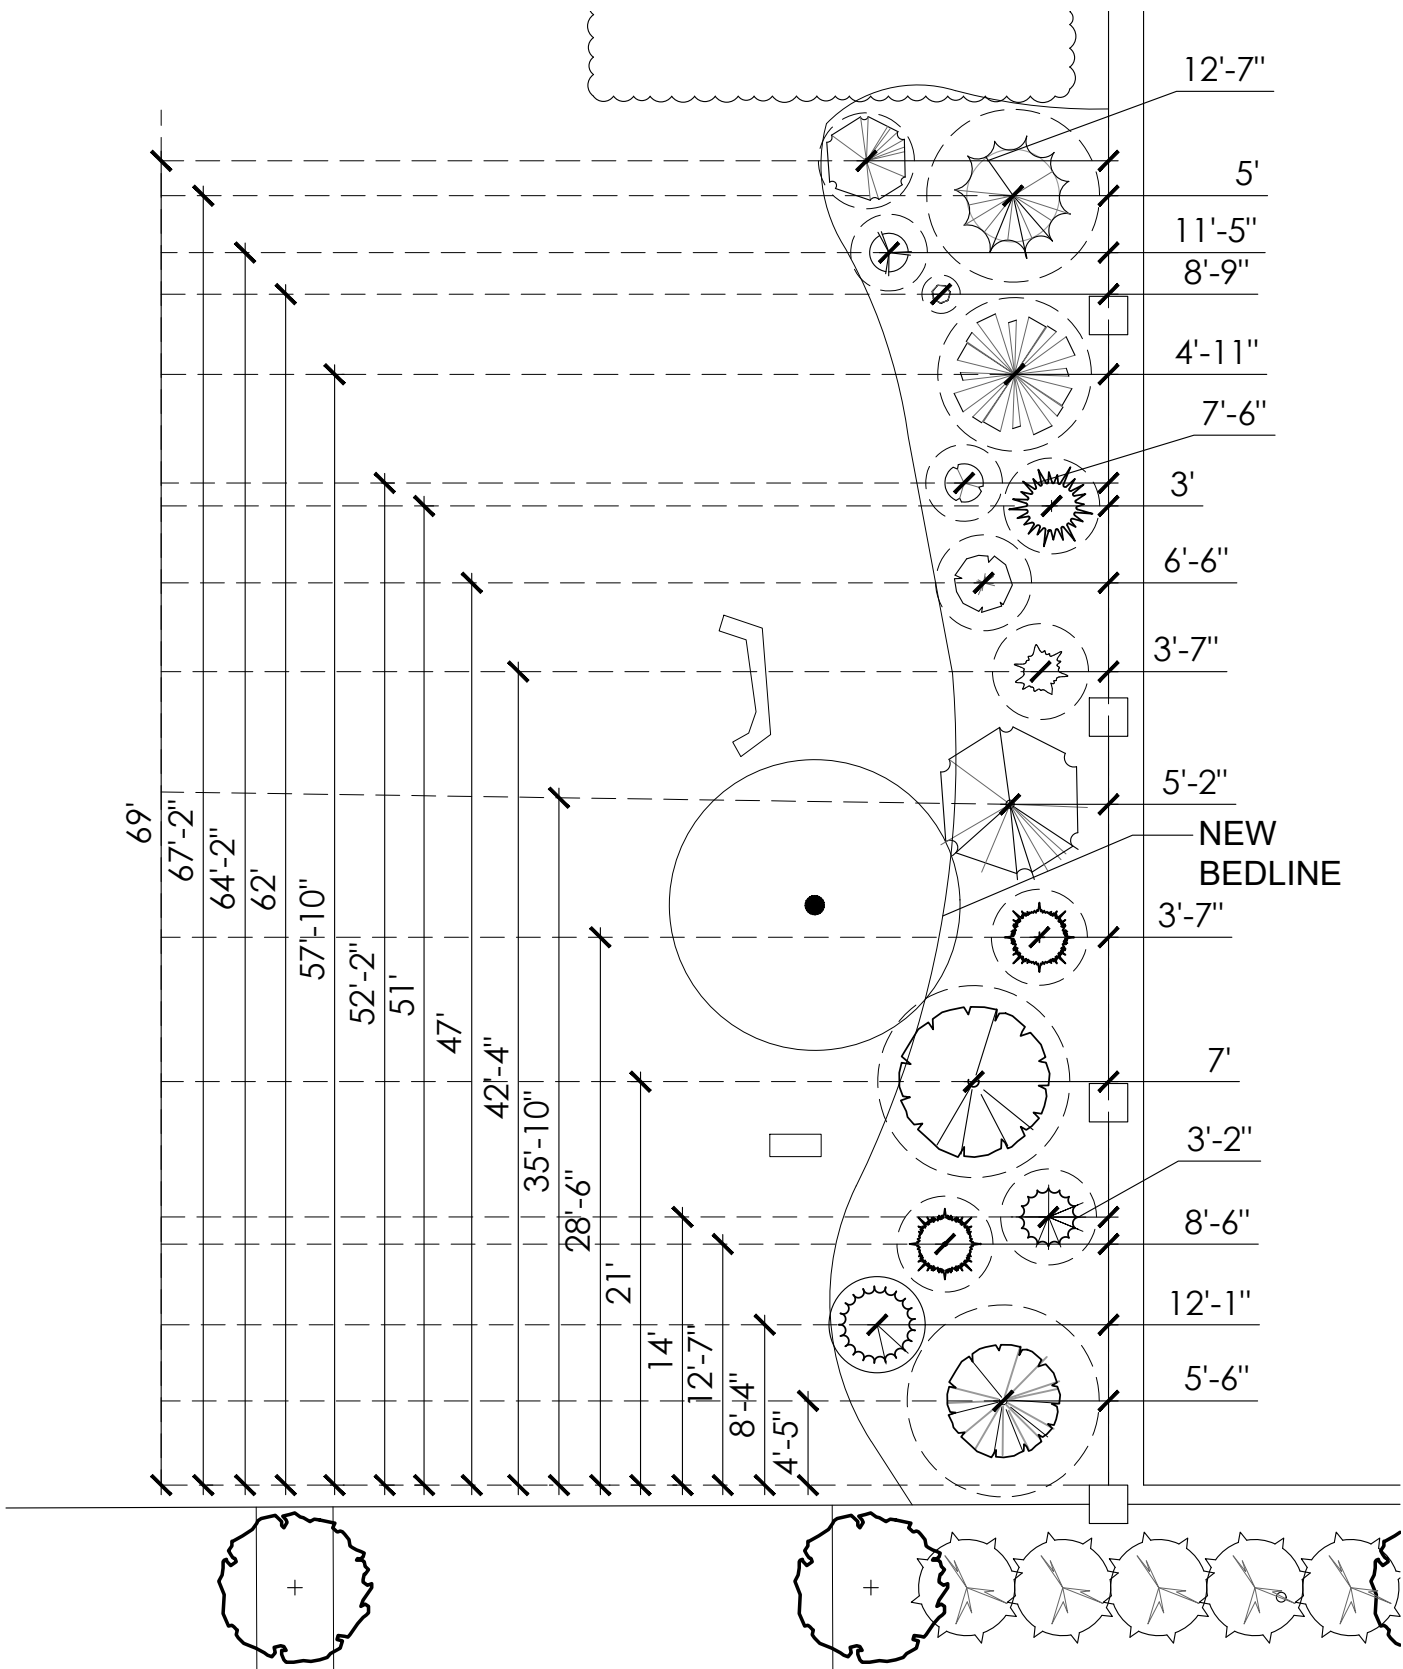

3 EVERGREEN GARDEN DIMENSIONS

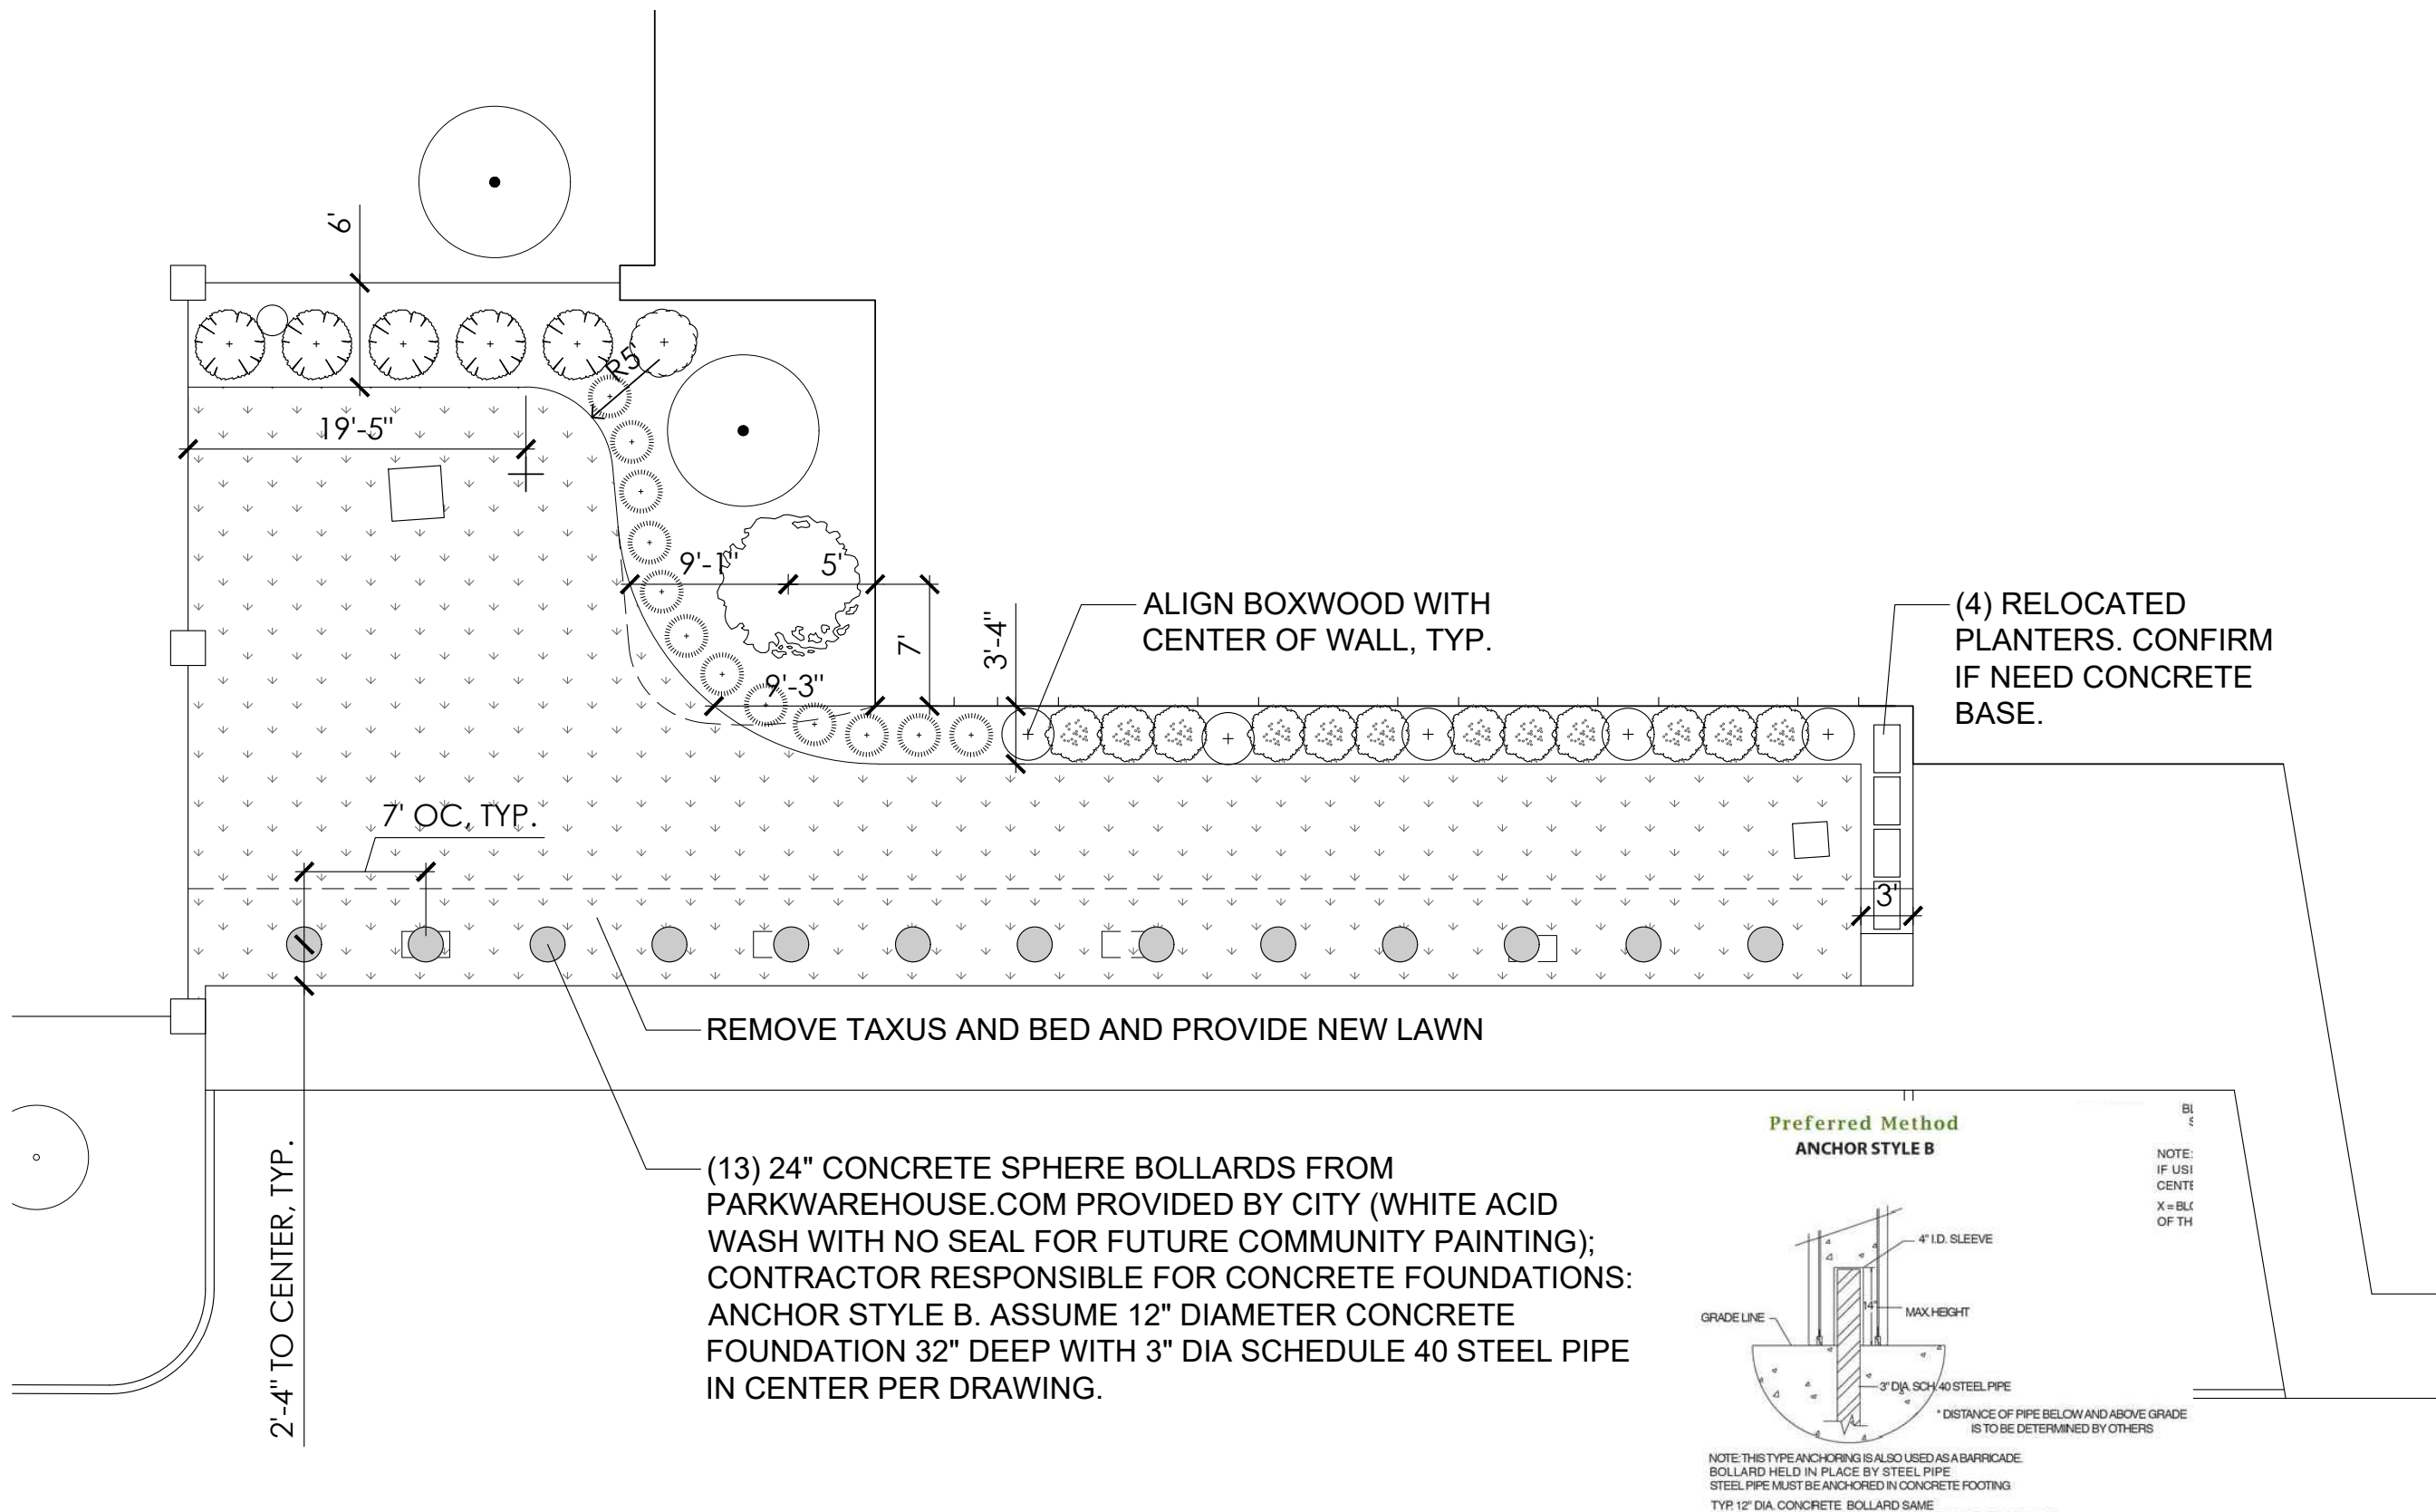



4 ENTRY BED DIMENSIONS AND NOTES

LANDSCAPE PLAN

ALL DRAWING ARE THE ORIGINAL WORK OF SPRUCE AND MAY NOT BE DISCLOSED, USED OR DUPLICATED IN ANY WAY WITHOUT THE WRITTEN CONSENT OF SPRUCE.

L-1

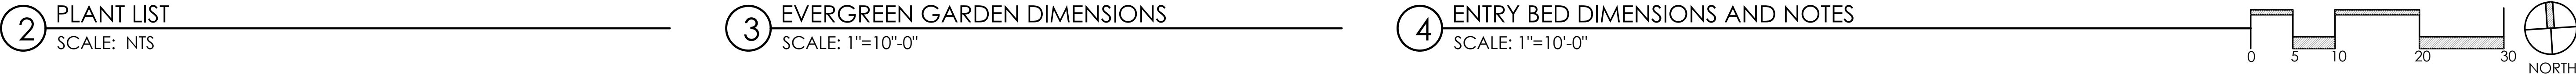

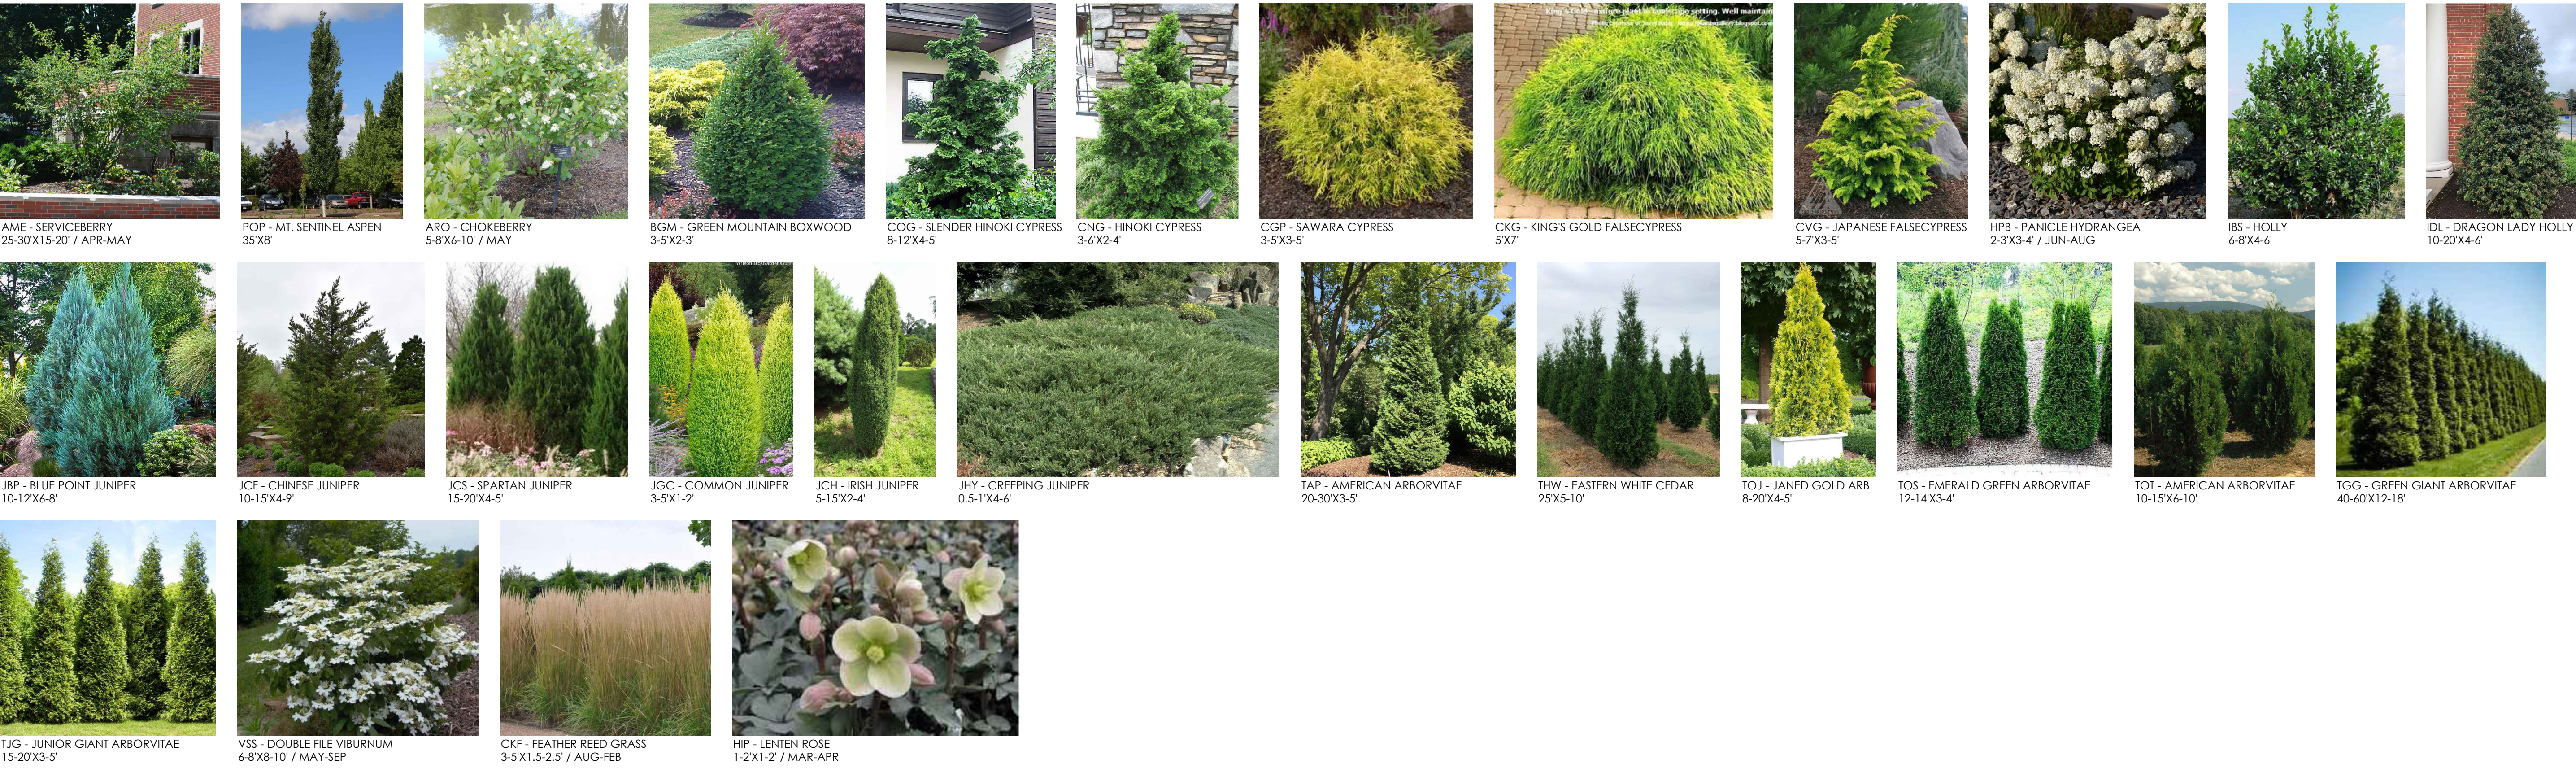

1 PLANT IMAGES
SCALE: NTS



2 DECORATIVE GRAVEL
SCALE: NTS

3 CONCRETE SPHERE BOLLARD EXAMPLES
SCALE: NTS

spruce

271 S. CASSINGHAM RD.
COLUMBUS, OH 43209
626-676-3330

SETS & REVISIONS:	DATE:
DESIGN ESTIMATE SET	1-15-25
TPGC REVIEW	1-16-25

BEXLEY POLICE
DEPARTMENT
599 N. CASSINGHAM RD

BEXLEY, OH
43209

IMAGES

ALL DRAWING ARE THE ORIGINAL WORK OF SPRUCE AND MAY NOT BE
DISCLOSED, USED OR DUPLICATED IN ANY WAY WITHOUT THE WRITTEN
CONSENT OF SPRUCE.