


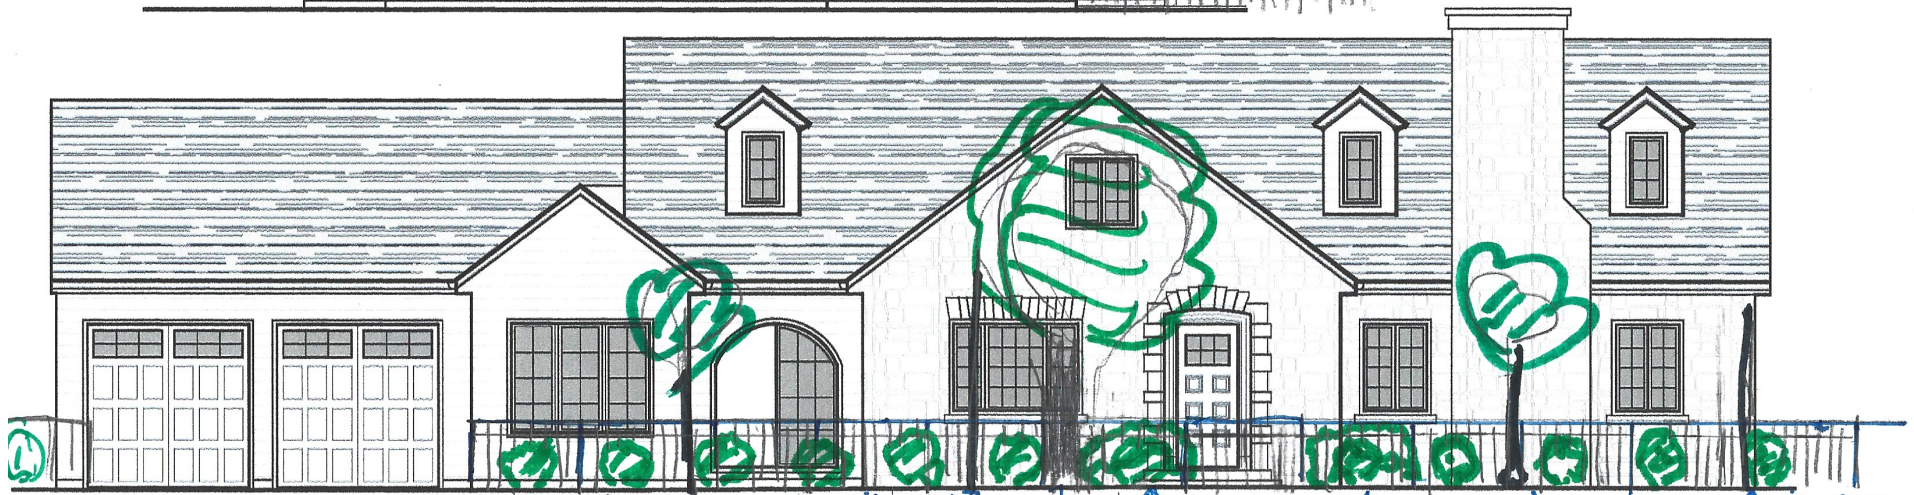

see (*)

COPYRIGHT©
LAUERHASS ARCHITECTURE, LLC
ALL RIGHTS RESERVED

THE ARCHITECT'S DRAWINGS AND OTHER WORK
ARE FOR THE EXCLUSIVE USE OF THE PROJECT.
THE ARCHITECT IS THE AUTHOR AND RESERVES
ALL RIGHTS. INFORMATION CONTAINED HEREIN
SHALL NOT BE USED WITHOUT THE EXPRESS
WRITTEN AUTHORIZATION OF THE ARCHITECT.

Date: 14 Feb 2024
Drawing Title: Exterior Elevations
Scale: 3/16" = 1'-0"
Project Number: 23-072
Project Name: Rottier-Bischoff Residence
Sheet Number: A-5


Lauerhass Architecture
RENOVATION - ADDITION - NEW HOME

CITY TREE CURB


existing TREE ON
PROPERTY LINE.

HYDRANGEAS TO FRAME
THE GATE

CITY TREE
CURB

GATE

SIGN POST

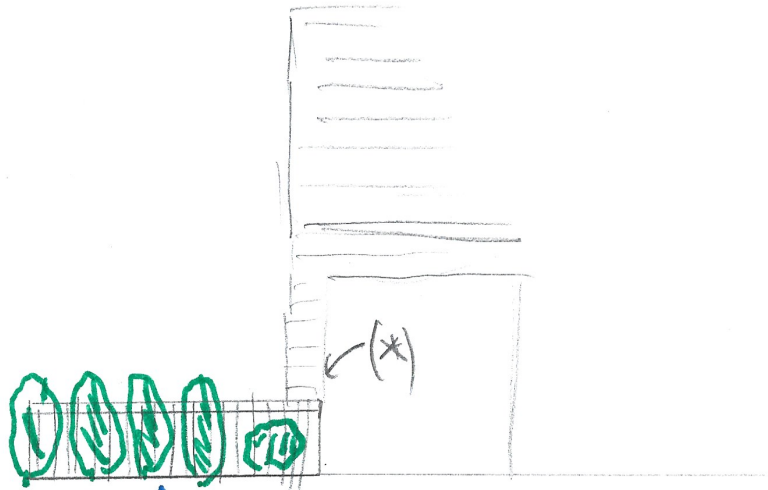


3/14/24

(4) THUJA OCCIDENTALIS 'SMARAGD'
EMERALD GREEN ARBOVITAE
5' TALL 3' ON CENTER

⇔ N

⇐ Road Set

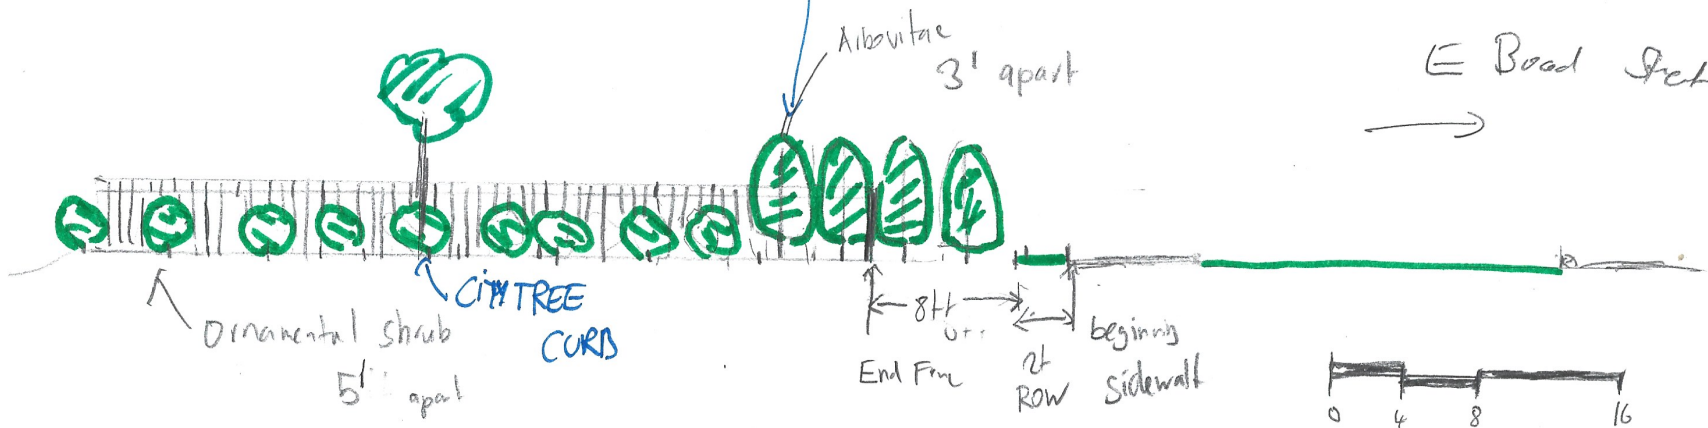











2529 E. BROAD ST



2' + lawn Row

67.55'

7' 8 1/2'

Arbovitae
3' apart

Existing Tree

Ornamental
boxwood
5' apart

42" ALUMINUM
FENCE

42" aluminum
fence

GATE

GATE

42" ALUMINUM
FENCE

CITY
TREE

(2) THUYA OCCIDENTALIS
+ 4 ISMARAD' /
EMERALD GREEN
ARBOVITAE
5' TALL; 3' ON CENTER

(22) LLEY GLABRA
'SHAROCK' / INK BERRY
5' ON CENTER

6' 7" TO FENCE FROM
SIDEWALK

~4' BED
STREET SIGN

2' LAWN

CITY TREE

HYDRENGEA

STREET
SIGN

EXISTING TREE
ON PROPERTY
LINE

CITY
TREE

CASSADY ROAD (60' W/W)

RESIDENCE
#2529

3/14/24