



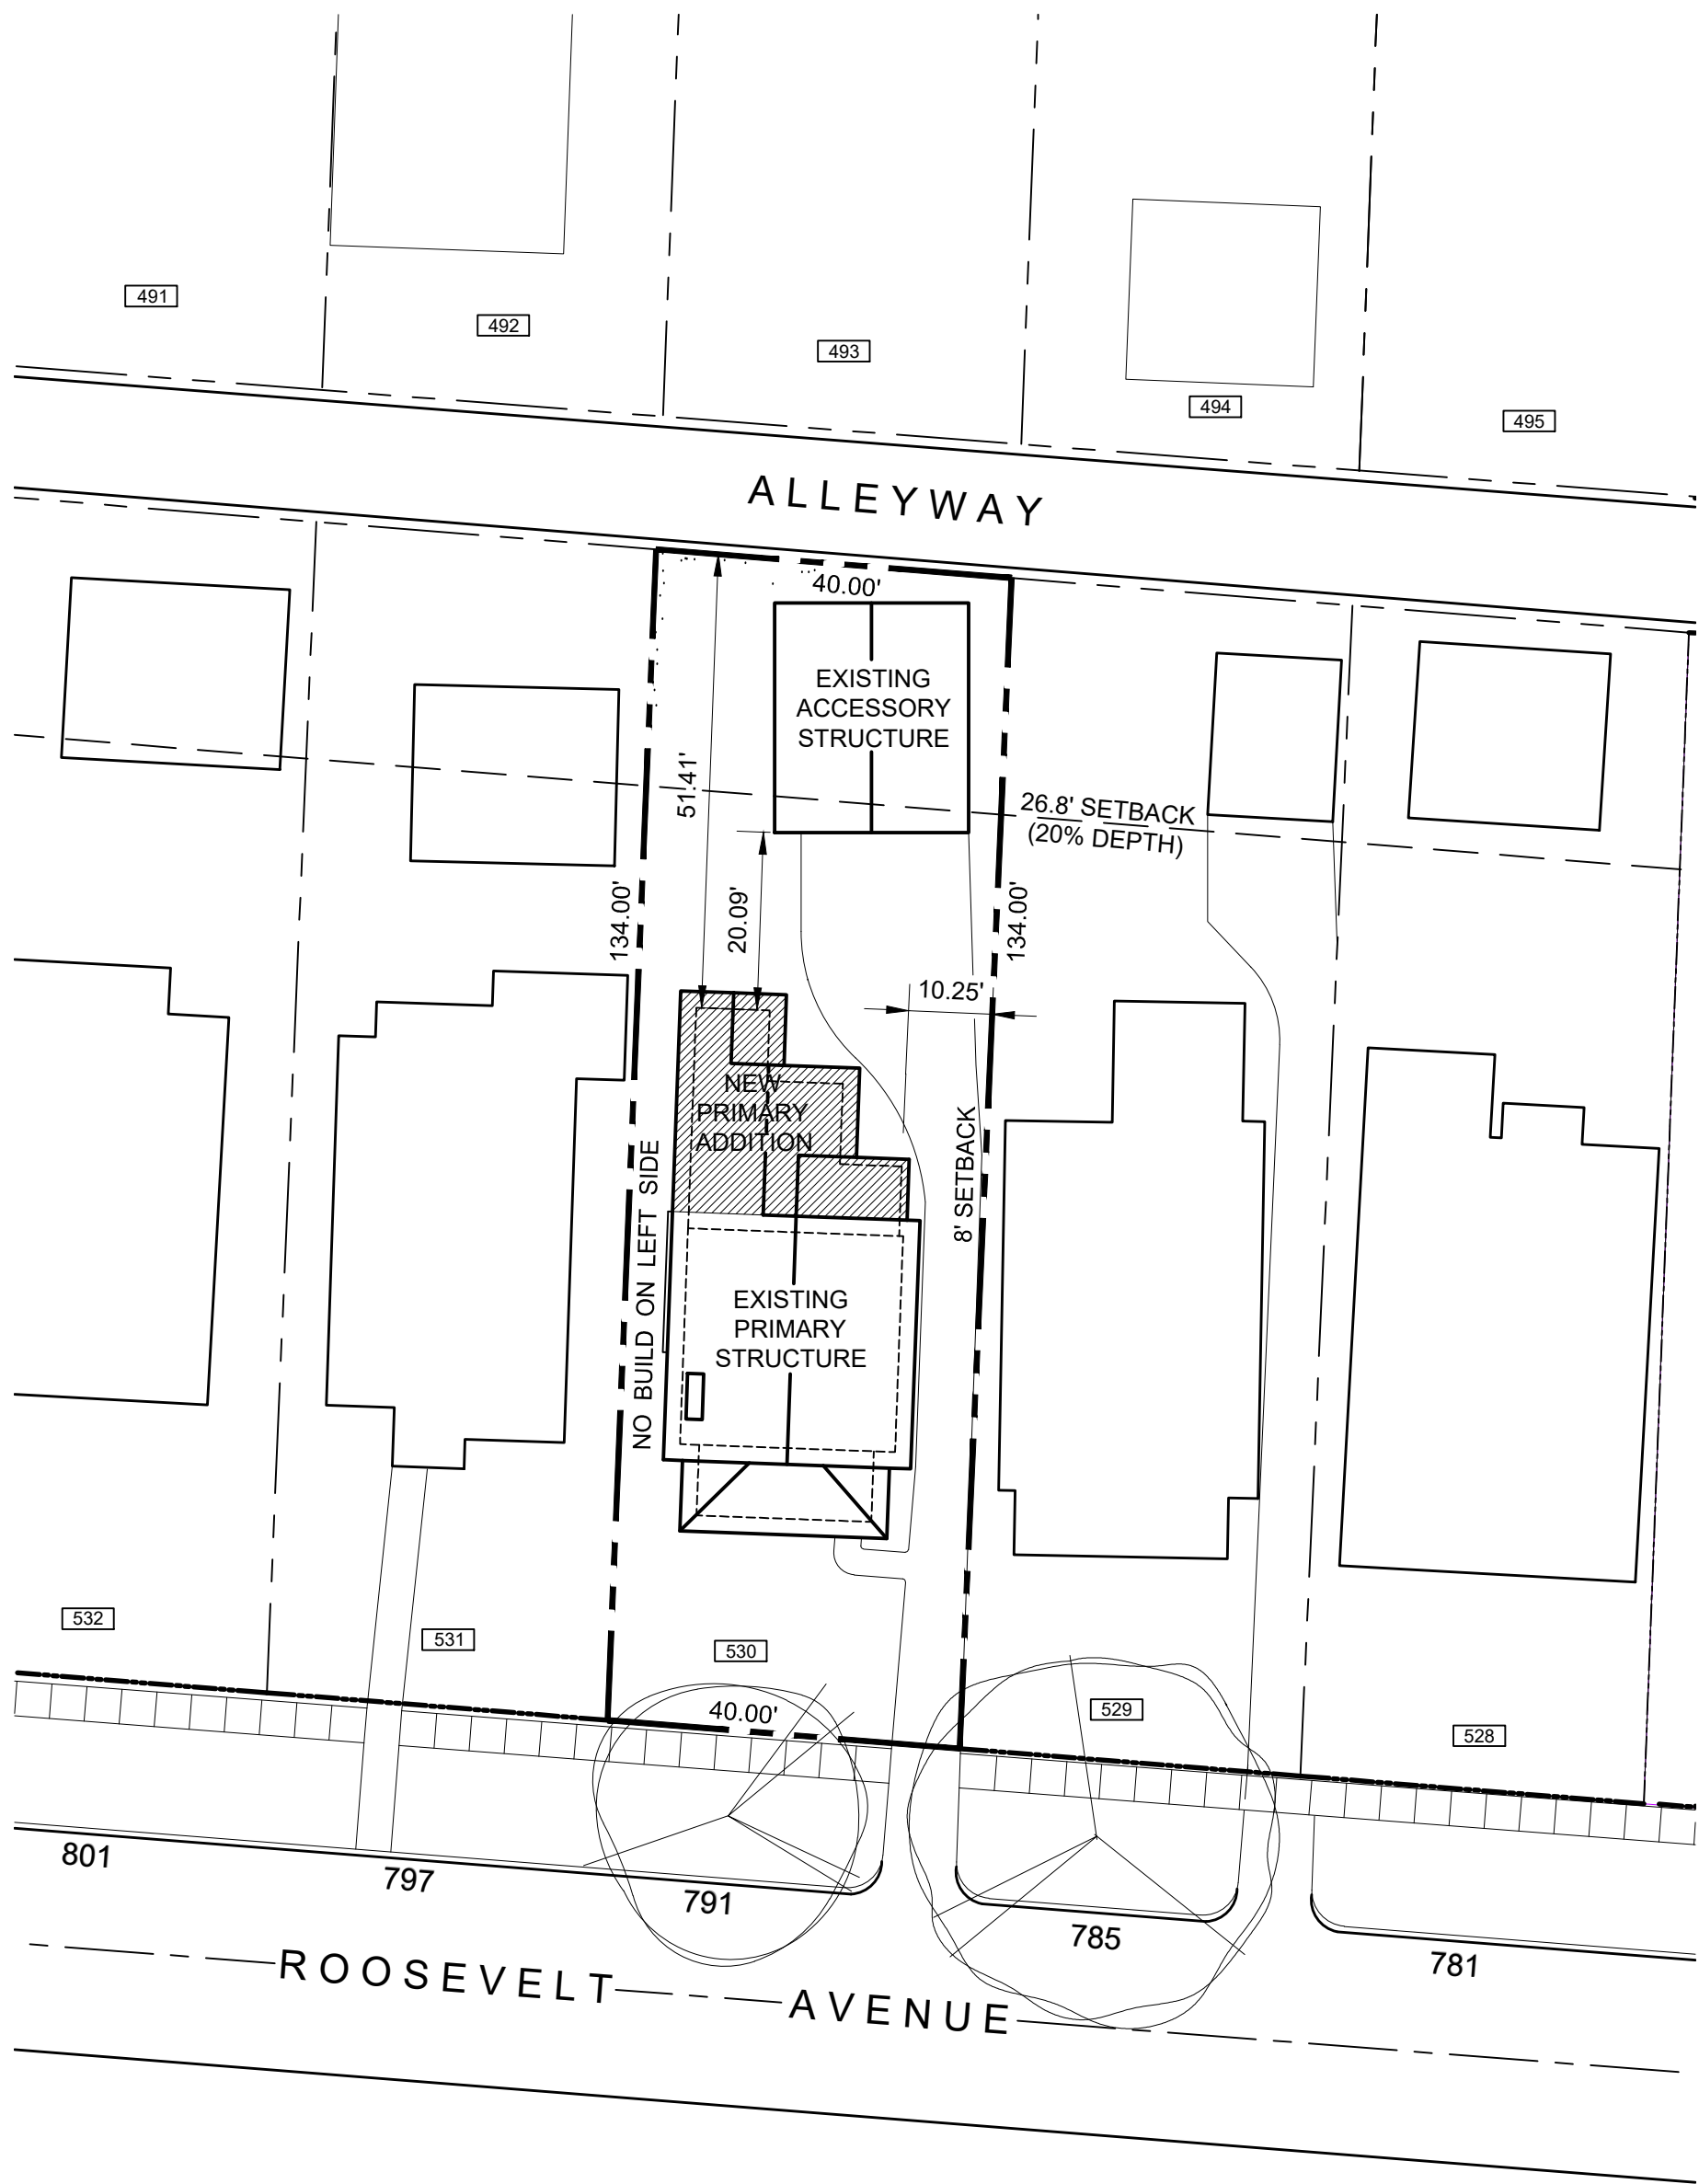


◦ EXISTING ◦ SITE ◦ PLAN ◦


1" = 20.00'

10.16.25

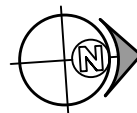


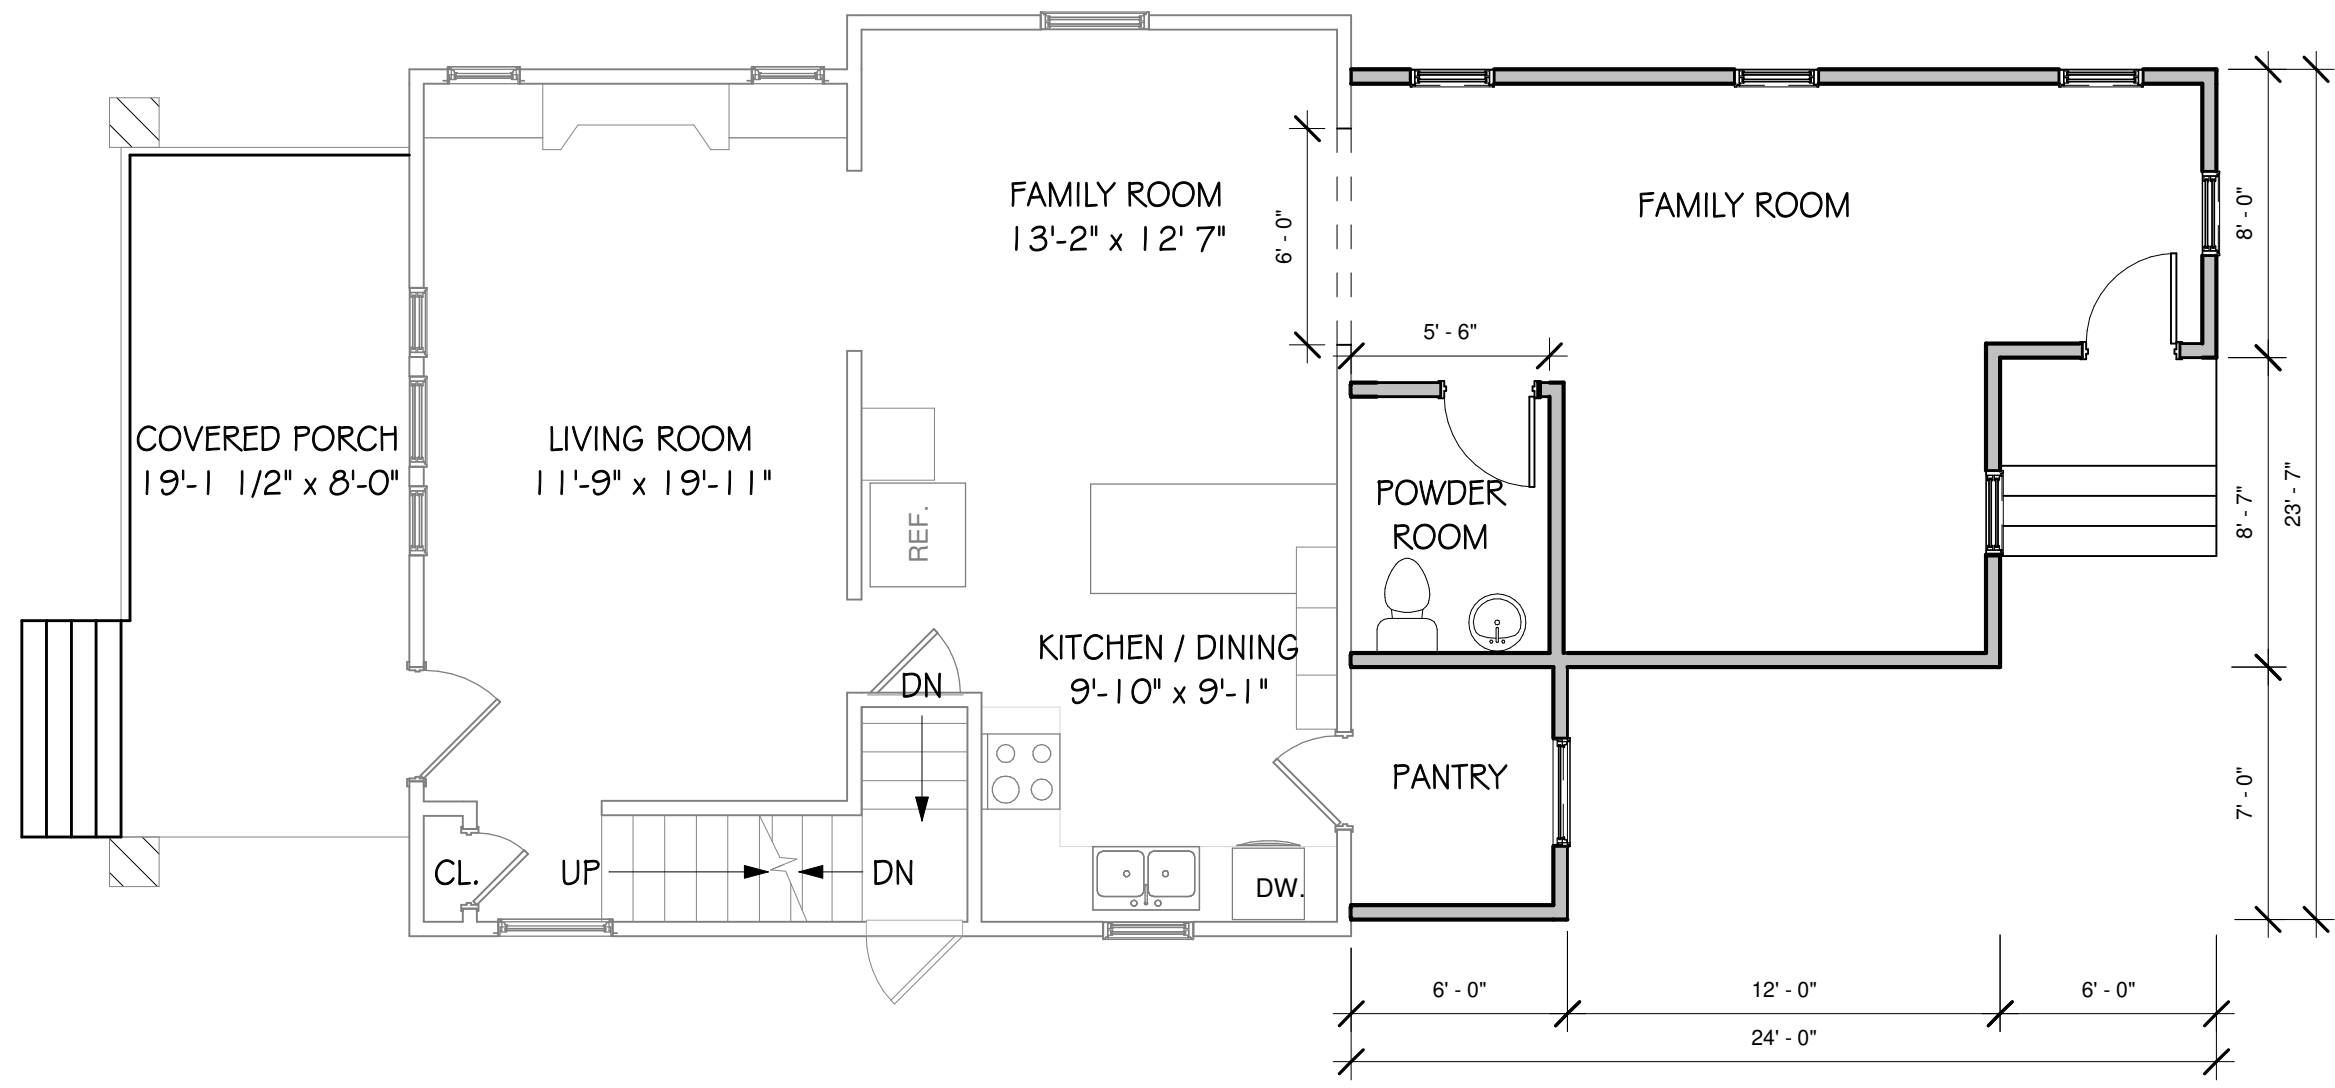


1 FIRST FLOOR PLAN
3/16" = 1'-0"

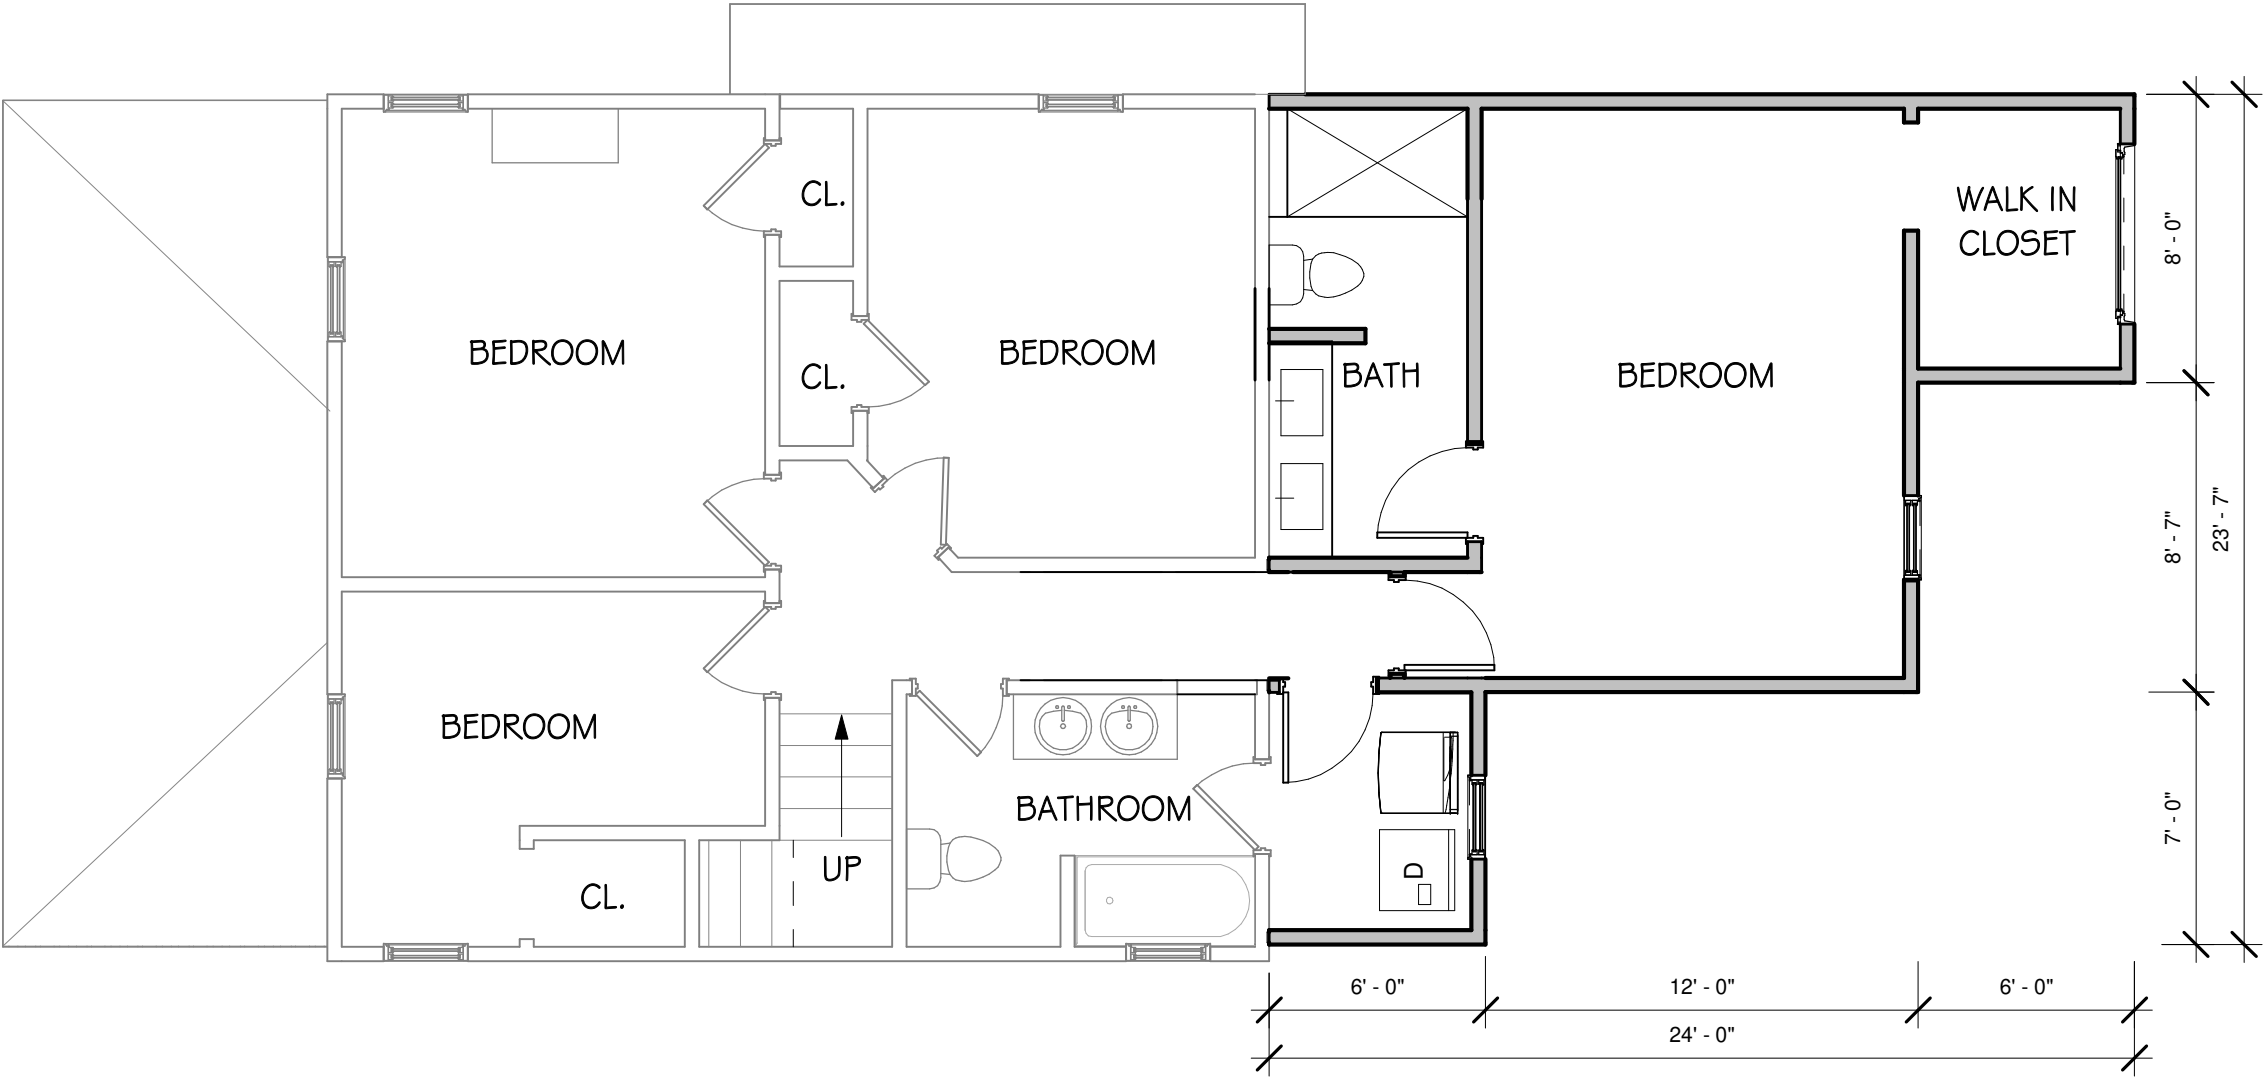

1 SECOND FLOOR PLAN
3/16" = 1'-0"

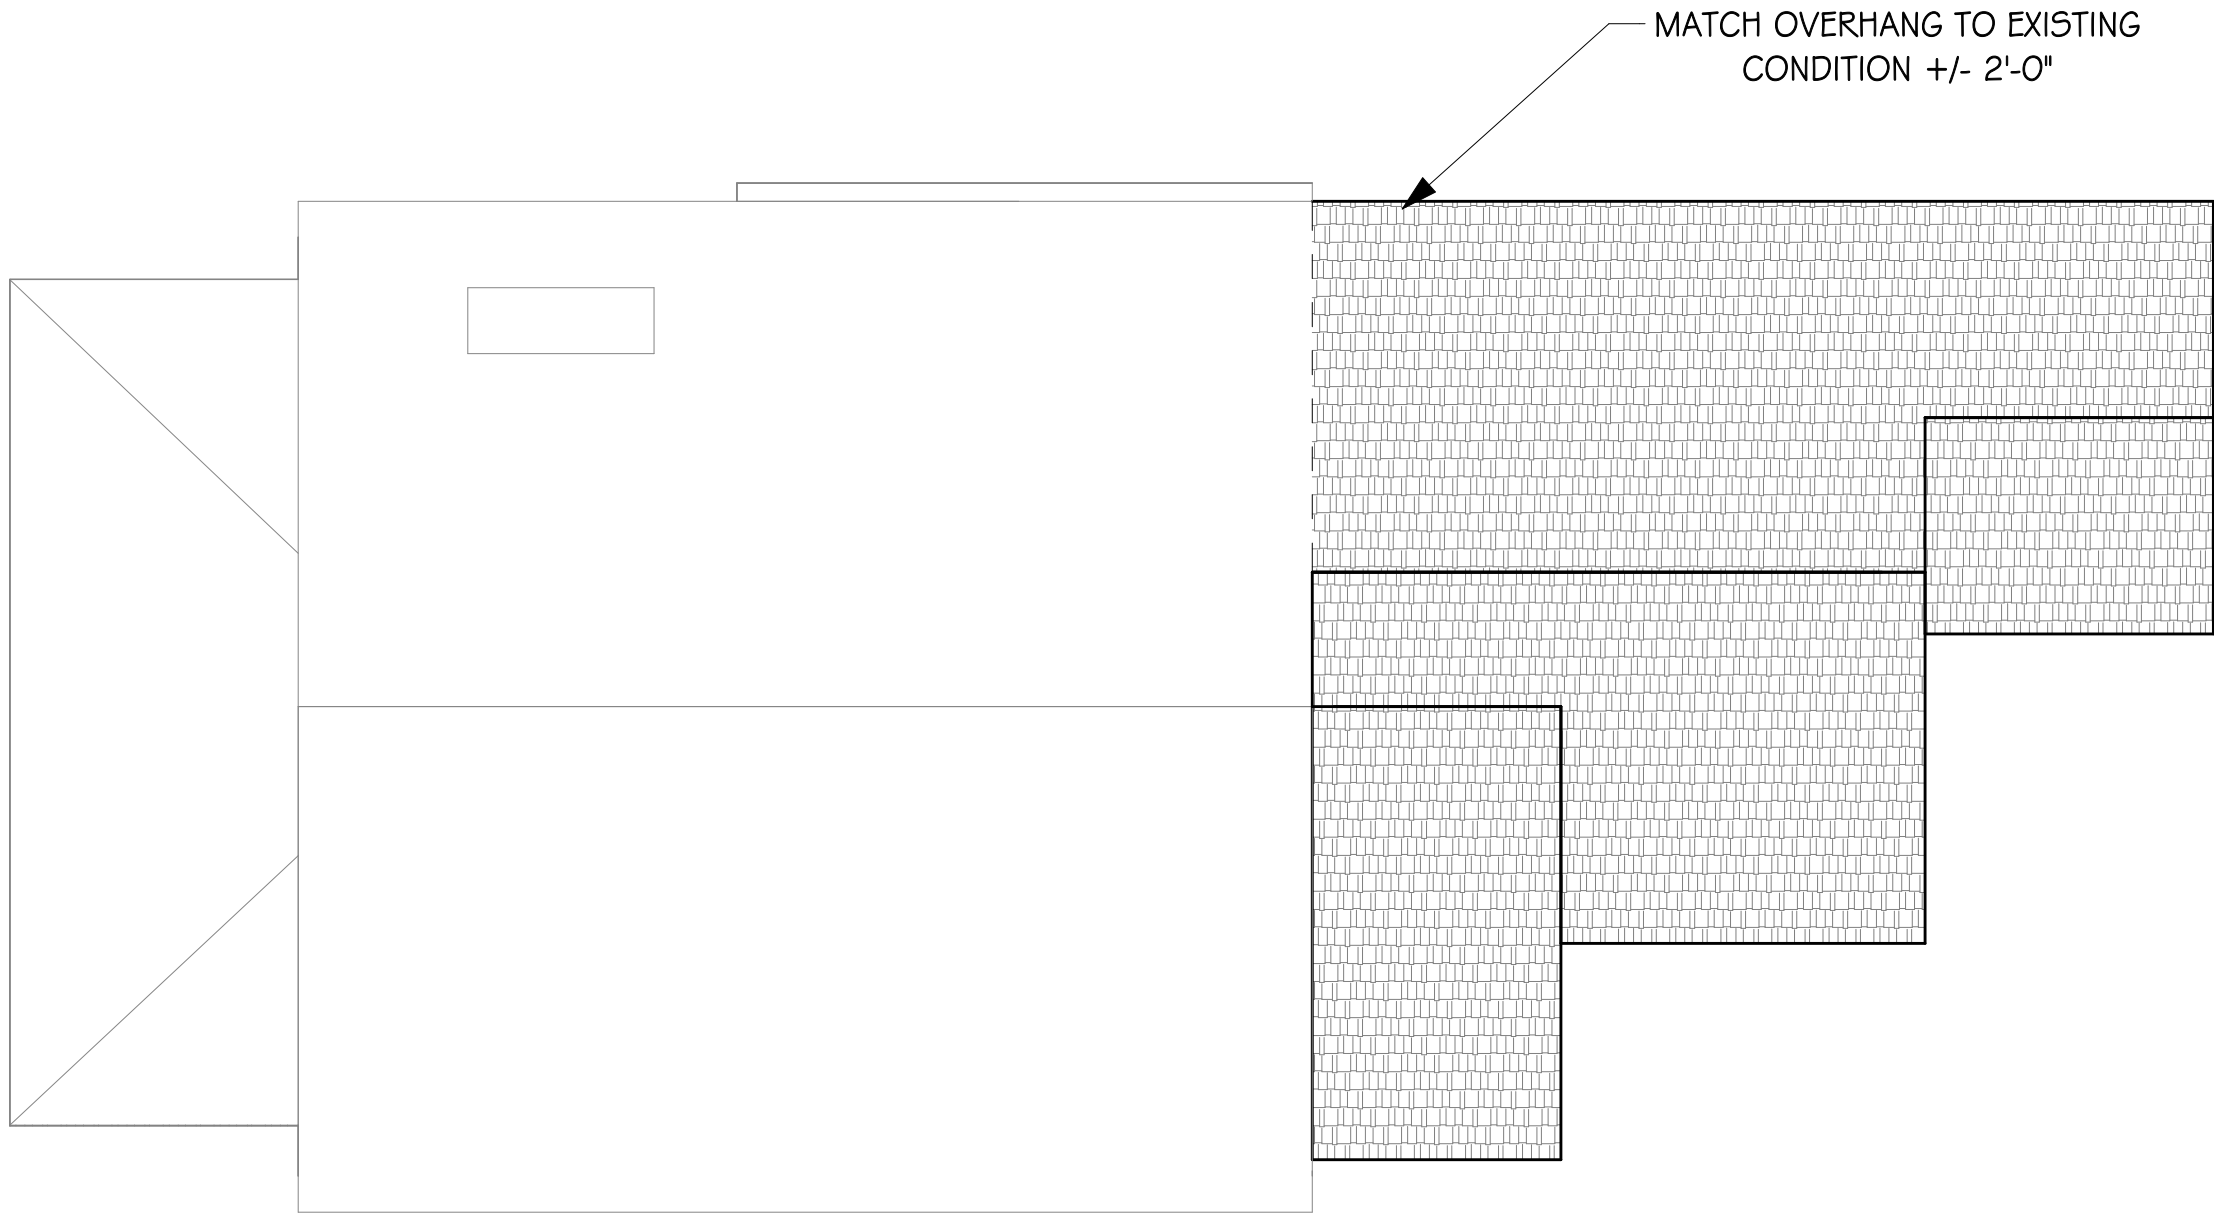

1 NEW ROOF PLAN
3/16" = 1'-0"

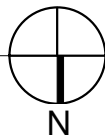

KEISER
DESIGN
GROUP

www.keiserdesigngroup.com

ROOF PLAN
791 S. ROOSEVELT AVE

10.16.25



KEISER
DESIGN
GROUP

①


FRONT ELEVATION
3/16" = 1'-0"


www.keiserdesigngroup.com

FRONT ELEVATION

791 S. ROOSEVELT AVE

10.16.25

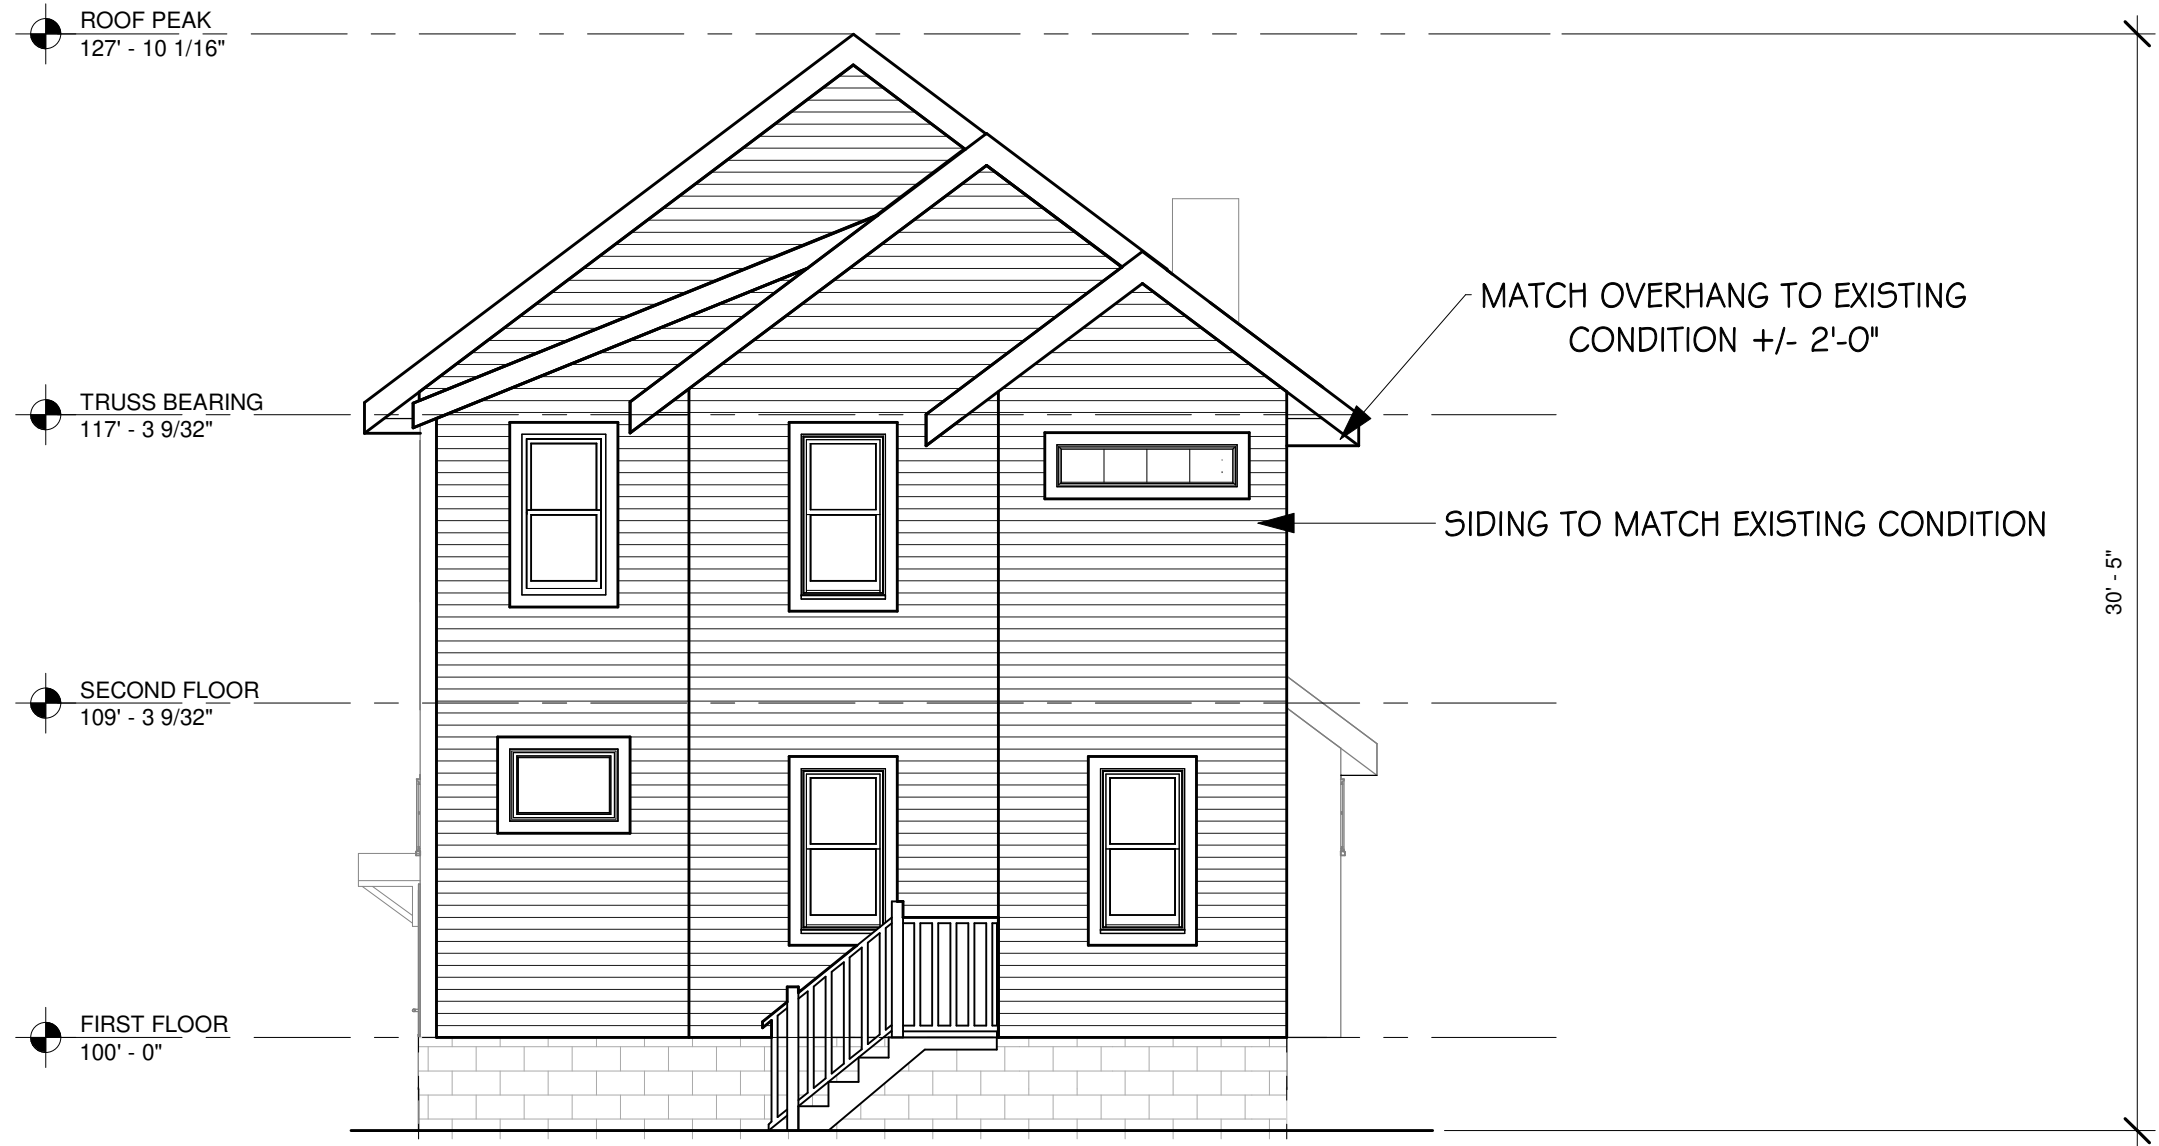

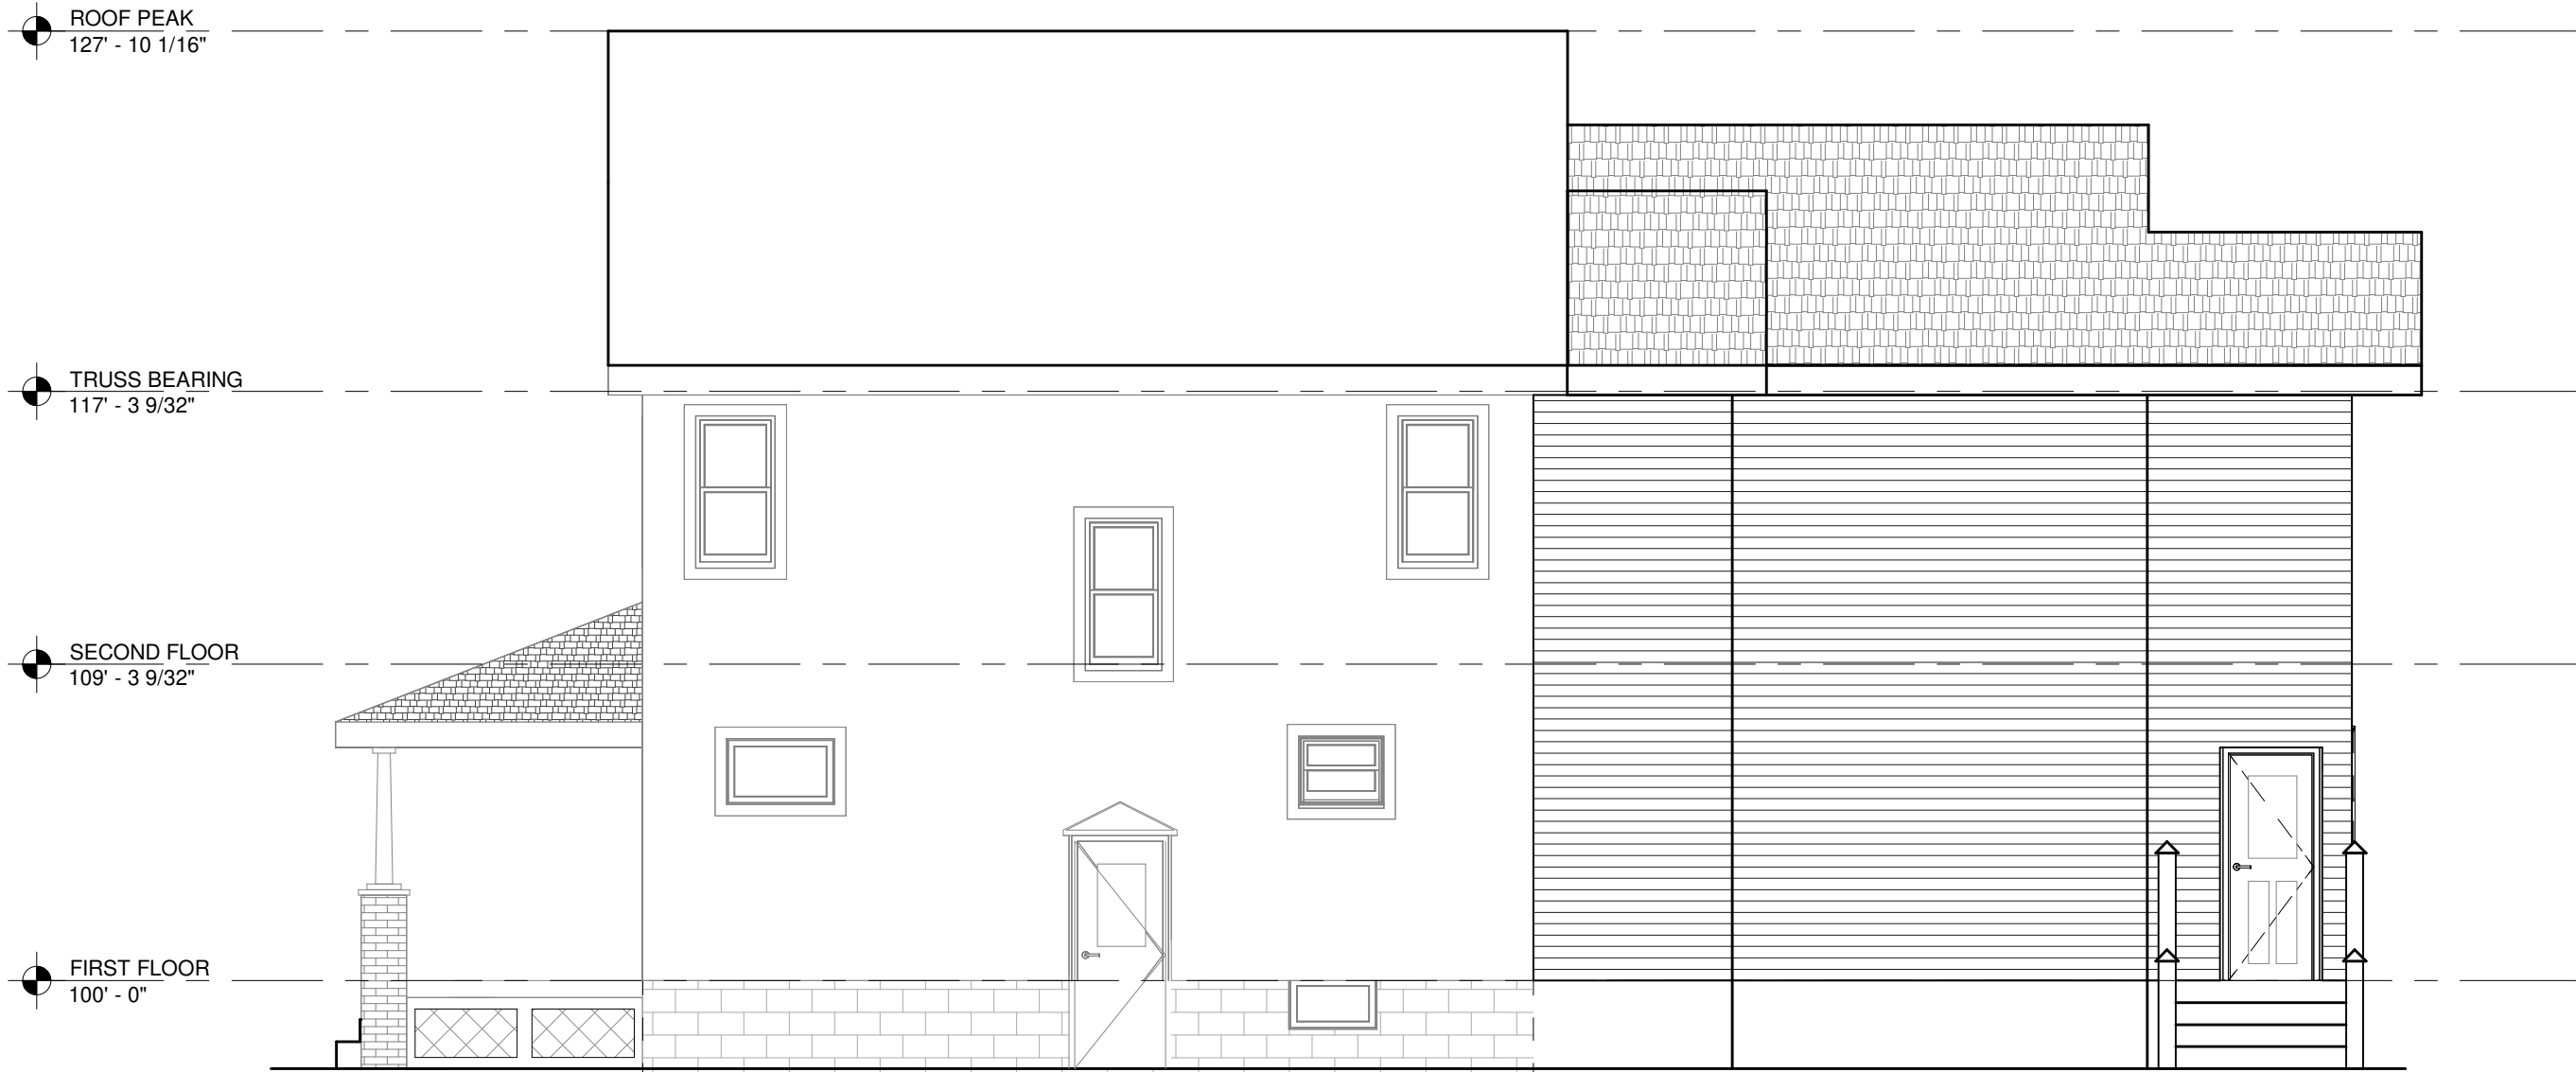

KEISER
DESIGN
GROUP

① RIGHT ELEVATION
3/16" = 1'-0"
www.keiserdesigngroup.com

RIGHT ELEVATION
791 S. ROOSEVELT AVE

10.16.25

ROOF PEAK
127' - 10 1/16"

TRUSS BEARING
117' - 3 9/32"

SECOND FLOOR
109' - 3 9/32"

FIRST FLOOR
100' - 0"





KEISER
DESIGN
GROUP

www.keiserdesigngroup.com



KEISER
DESIGN
GROUP

www.keiserdesigngroup.com