




COLLEGE GATEWAY

CITY OF BEXLEY

PREPARED FOR 2242 E. MAIN STREET, BEXLEY, OH 43209

DATE: 11-4-25

NOTE: THIS DRAWING IS THE ORIGINAL WORK OF SPRUCE LLC CREATED
SPECIFICALLY FOR THIS PROJECT. THESE DRAWINGS MAY NOT BE DISCLOSED,
USED OR DUPLICATED IN ANY WAY WITHOUT THE WRITTEN CONSENT OF SPRUCE
LLC. SPRUCE LLC RESERVES THE RIGHT TO SUBSTITUTE PLANTS DUE TO
AVAILABILITY AND QUALITY.

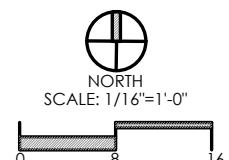

271 S. Cassingham Rd, Columbus, OH 43209
Telephone: (626) 676-3330

spruce

PLANT LIST

(CONTRACTOR RESPONSIBLE FOR ALL PLANTS SHOWN ON PLAN)

QTY	KEY	BOTANICAL NAME	COMMON NAME	SIZE
TREES				
11	CFF	CARPINUS BETULUS 'FRANS FONTAINE'	COLUMNAR HORNBEAM	1.5"
SHRUBS				
38	BUX	BUXUS 'GREEN VELVET'	GREEN VELVET BOXWOOD	#5
29	TAX	TAXUS X MEDIA 'FAIRVIEW'	FAIRVIEW YEW	#5



COLUMNAR HORNBEAM
35'X6-15"



GREEN VELVET BOXWOOD
3-4'X3-4' (EVERGREEN)



FAIRVIEW YEW
4-5'X4-6' (EVERGREEN)



DREXEL CIRCLE


COLLEGE GATEWAY PLANTS

CITY OF BEXLEY

PREPARED FOR 2242 E. MAIN STREET, BEXLEY, OH 43209

DATE: 11-4-25

NOTE: THIS DRAWING IS THE ORIGINAL WORK OF SPRUCE LLC CREATED SPECIFICALLY FOR THIS PROJECT. THESE DRAWINGS MAY NOT BE DISCLOSED, USED OR DUPLICATED IN ANY WAY WITHOUT THE WRITTEN CONSENT OF SPRUCE LLC. SPRUCE LLC RESERVES THE RIGHT TO SUBSTITUTE PLANTS DUE TO AVAILABILITY AND QUALITY.

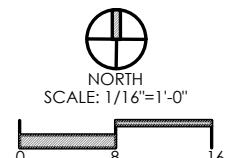

271 S. Cassingham Rd, Columbus, OH 43209
Telephone: (626) 676-3330

spruce



1 EXISTING CONDITIONS
SCALE: NTS

COLLEGE GATEWAY - COLUMNS

CITY OF BEXLEY

PREPARED FOR 2242 E. MAIN STREET, BEXLEY, OH 43209


DATE: 11-4-25



2 COLUMN DETAILS
SCALE: $\frac{1}{8}$ " = 1'-0"



NOTE: THIS DRAWING IS THE ORIGINAL WORK OF SPRUCE LLC CREATED
SPECIFICALLY FOR THIS PROJECT. THESE DRAWINGS MAY NOT BE DISCLOSED,
USED OR DUPLICATED IN ANY WAY WITHOUT THE WRITTEN CONSENT OF SPRUCE
LLC. SPRUCE LLC RESERVES THE RIGHT TO SUBSTITUTE PLANTS DUE TO
AVAILABILITY AND QUALITY.

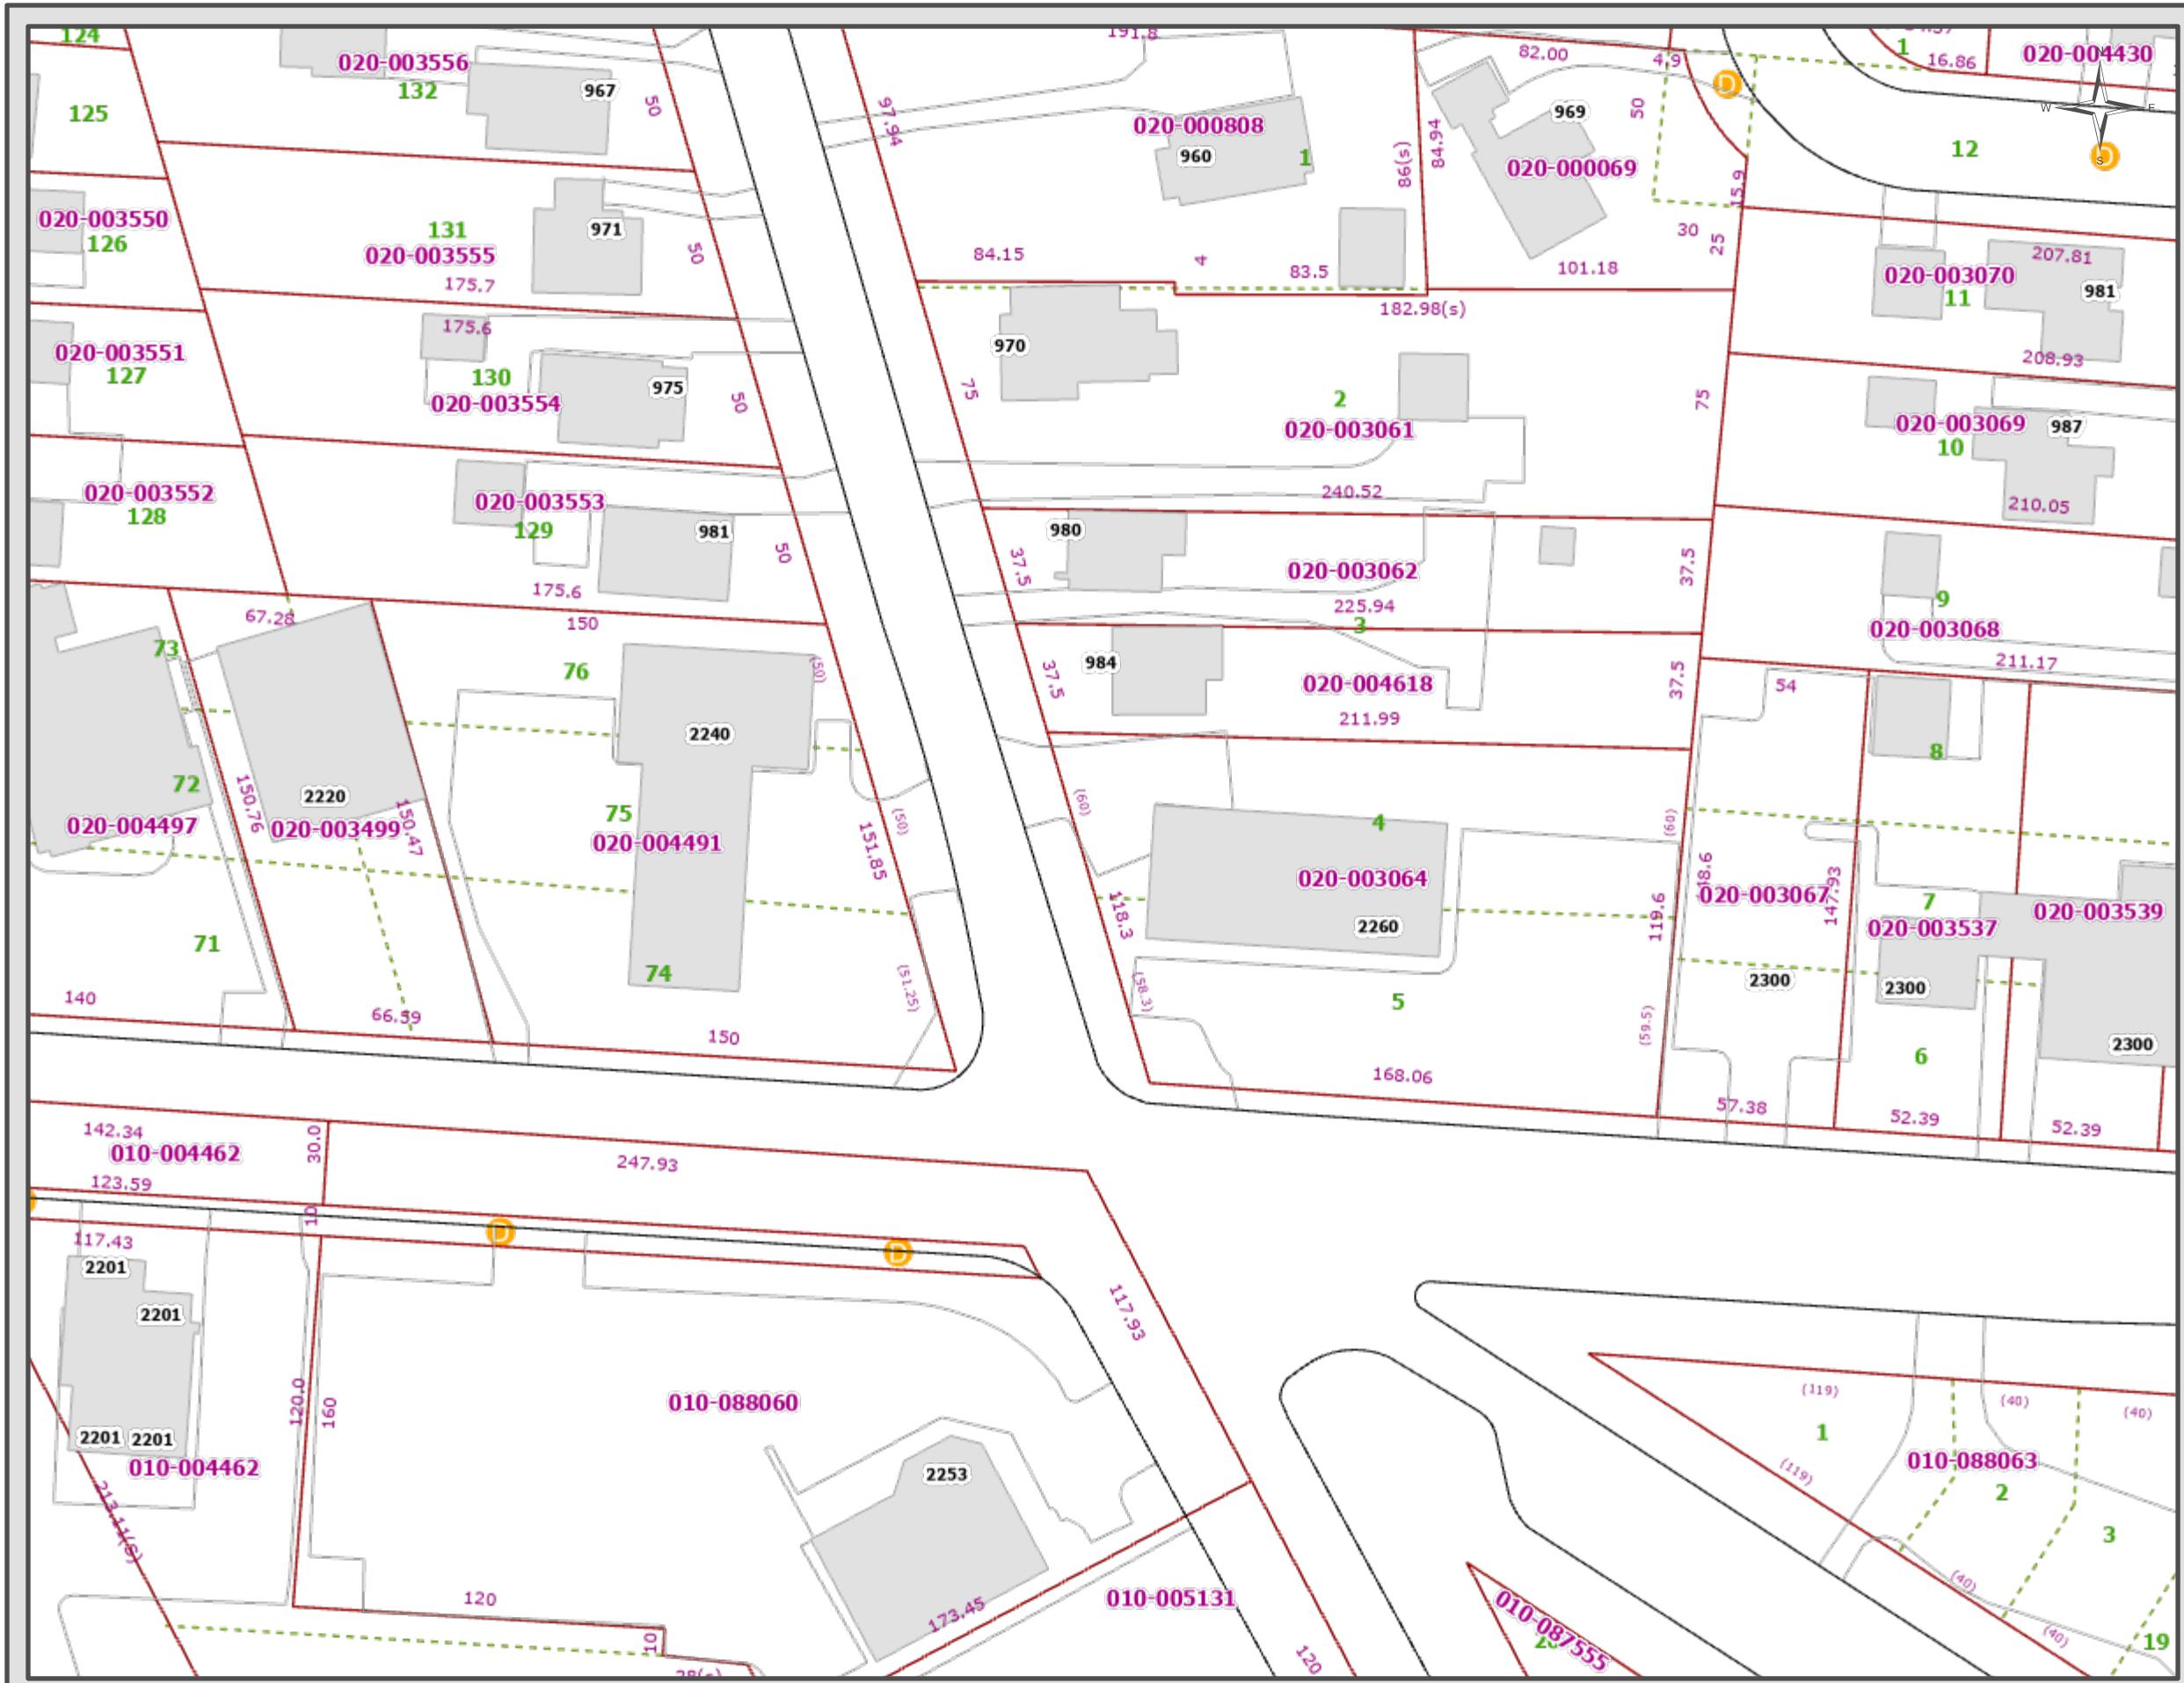

**Franklin County
Auditor's Office
Auditor**

Michael Stiniano
Map Produced November 4, 2025