


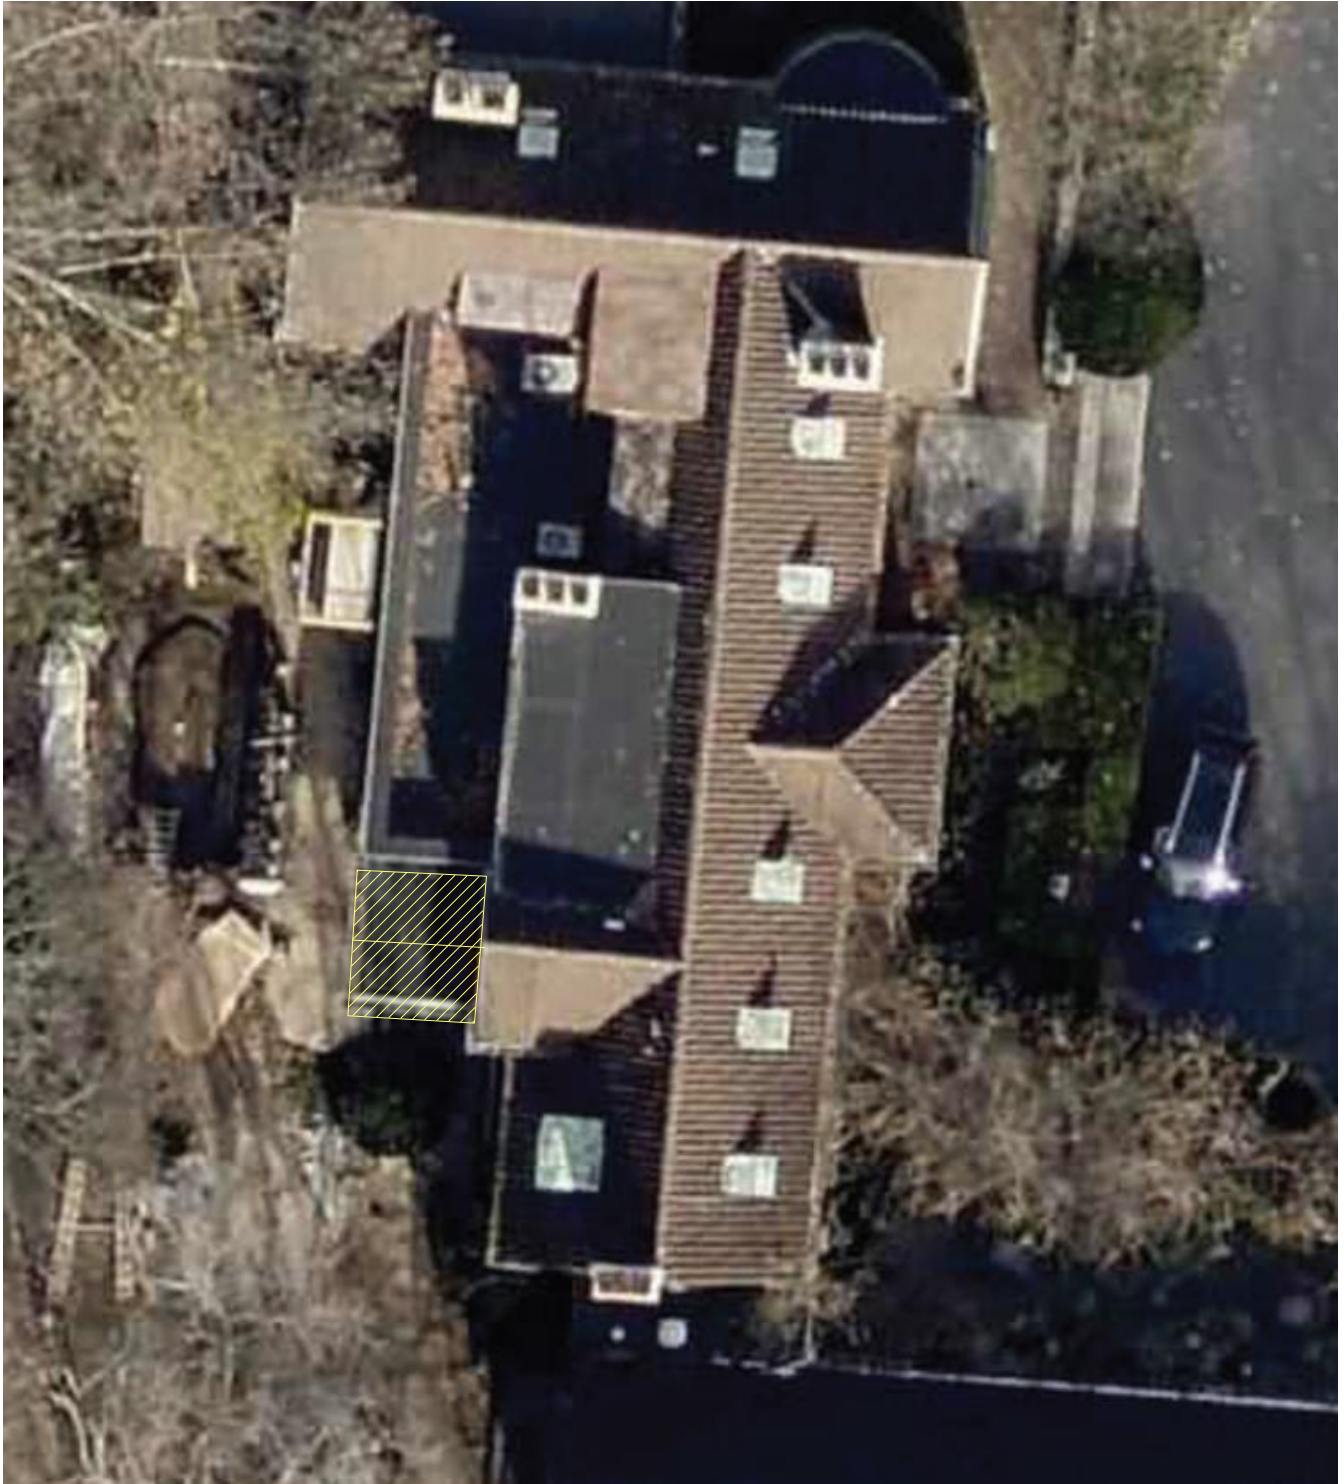



AERIAL

ISSUE	DATE	PROPOSED ELEVATOR FOR: GIANNOPOULOS RESIDENCE 247 N PARKVIEW BEXLEY, OH 43209	SITE DETAIL
ARB	06/10/2025		
REV 1	09/08/2025		
		CC: COLUMBUS CONSULTING GROUP, LLC 1050 BRYDEN ROAD, COLUMBUS, OH 43205 T: (614) 361-0447 CCG.ARCH@GMAIL.COM	
			25.1660.00



AERIAL SITE PLAN

ISSUE	DATE	PROPOSED ELEVATOR FOR:	SITE
ARB	06/10/2025	GIANNOPOULOS RESIDENCE	
REV 1	09/08/2025	247 N PARKVIEW BEXLEY, OH 43209	
		CC: COLUMBUS CONSULTING GROUP, LLC	
		1050 BRYDEN ROAD, COLUMBUS, OH 43205	
		T: (614) 361-0447 CCG.ARCH@GMAIL.COM	25.1660.00

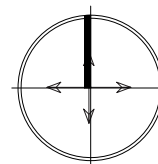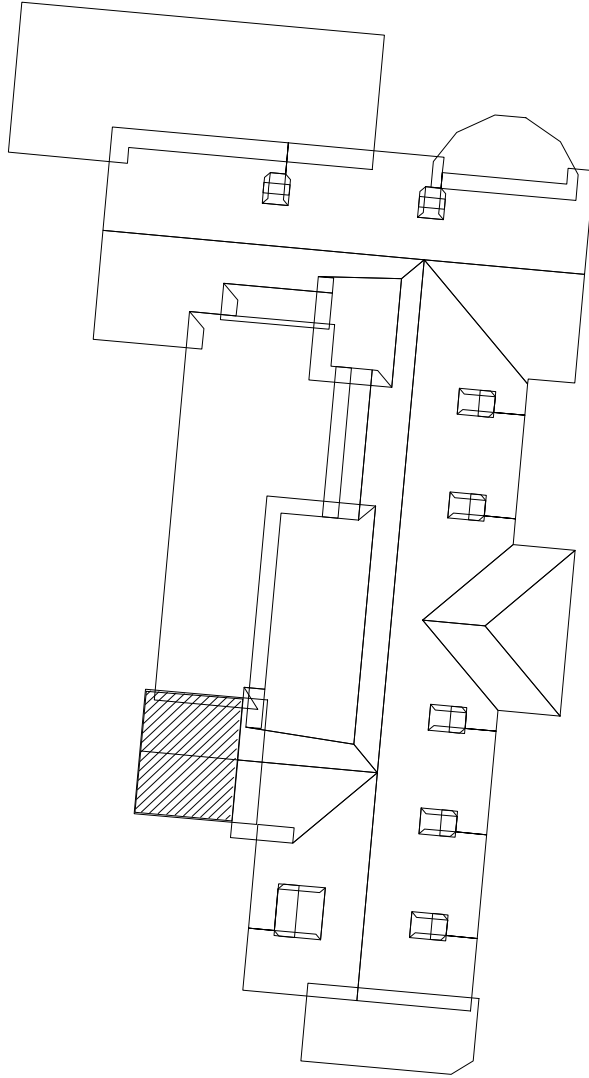


PLAN

ISSUE	DATE	PROPOSED ELEVATOR FOR:	PLAN DETAIL
ARB	06/10/2025	GIANNOPOULOS RESIDENCE	
REV 1	09/08/2025	247 N PARKVIEW BEXLEY, OH 43209	
		CC: COLUMBUS CONSULTING GROUP, LLC	
		1050 BRYDEN ROAD, COLUMBUS, OH 43205	
		T: (614) 361-0447 CCG.ARCH@GMAIL.COM	25.1660.00



ARIEL FROM WEST


ISSUE	DATE	PROPOSED ELEVATOR FOR:	AERIAL AXON 25.1660.00
ARB	06/10/2025	GIANNOPOULOS RESIDENCE	
REV 1	09/08/2025	247 N PARKVIEW BEXLEY, OH 43209	
		CC: COLUMBUS CONSULTING GROUP, LLC	
		1050 BRYDEN ROAD, COLUMBUS, OH 43205	
		T: (614) 361-0447 CCG.ARCH@GMAIL.COM	

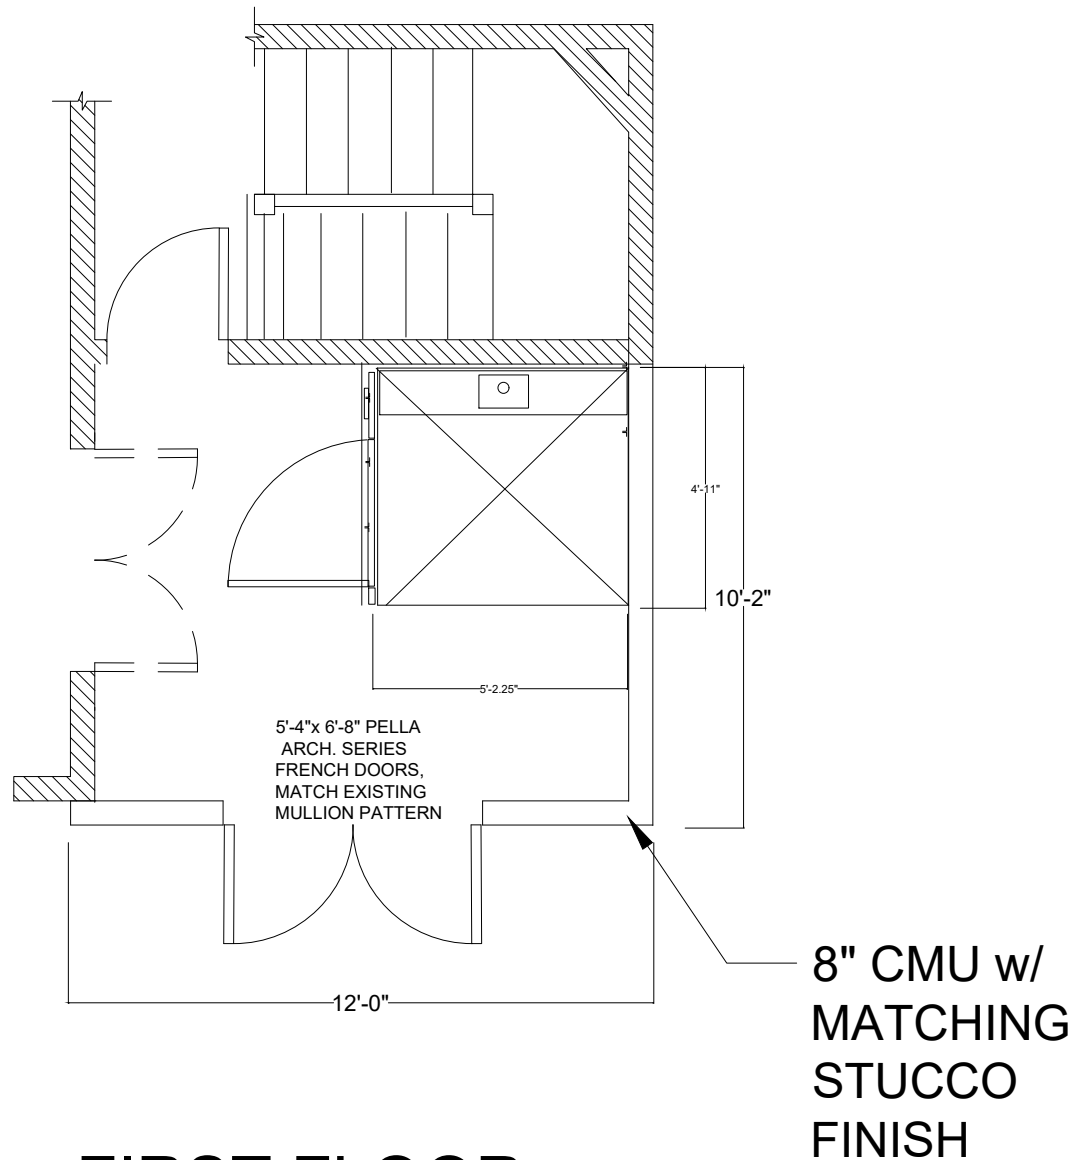

FIRST FLOOR

SCALE 1/4" = 1'-0"


ISSUE	DATE	PROPOSED ELEVATOR FOR:	A1
ARB	06/10/2025	GIANNOPOULOS RESIDENCE	
REV 1	09/08/2025	247 N PARKVIEW BEXLEY, OH 43209	
		CC: COLUMBUS CONSULTING GROUP, LLC	
		1050 BRYDEN ROAD, COLUMBUS, OH 43205	
		T: (614) 361-0447 CCG.ARCH@GMAIL.COM	25.1660.00

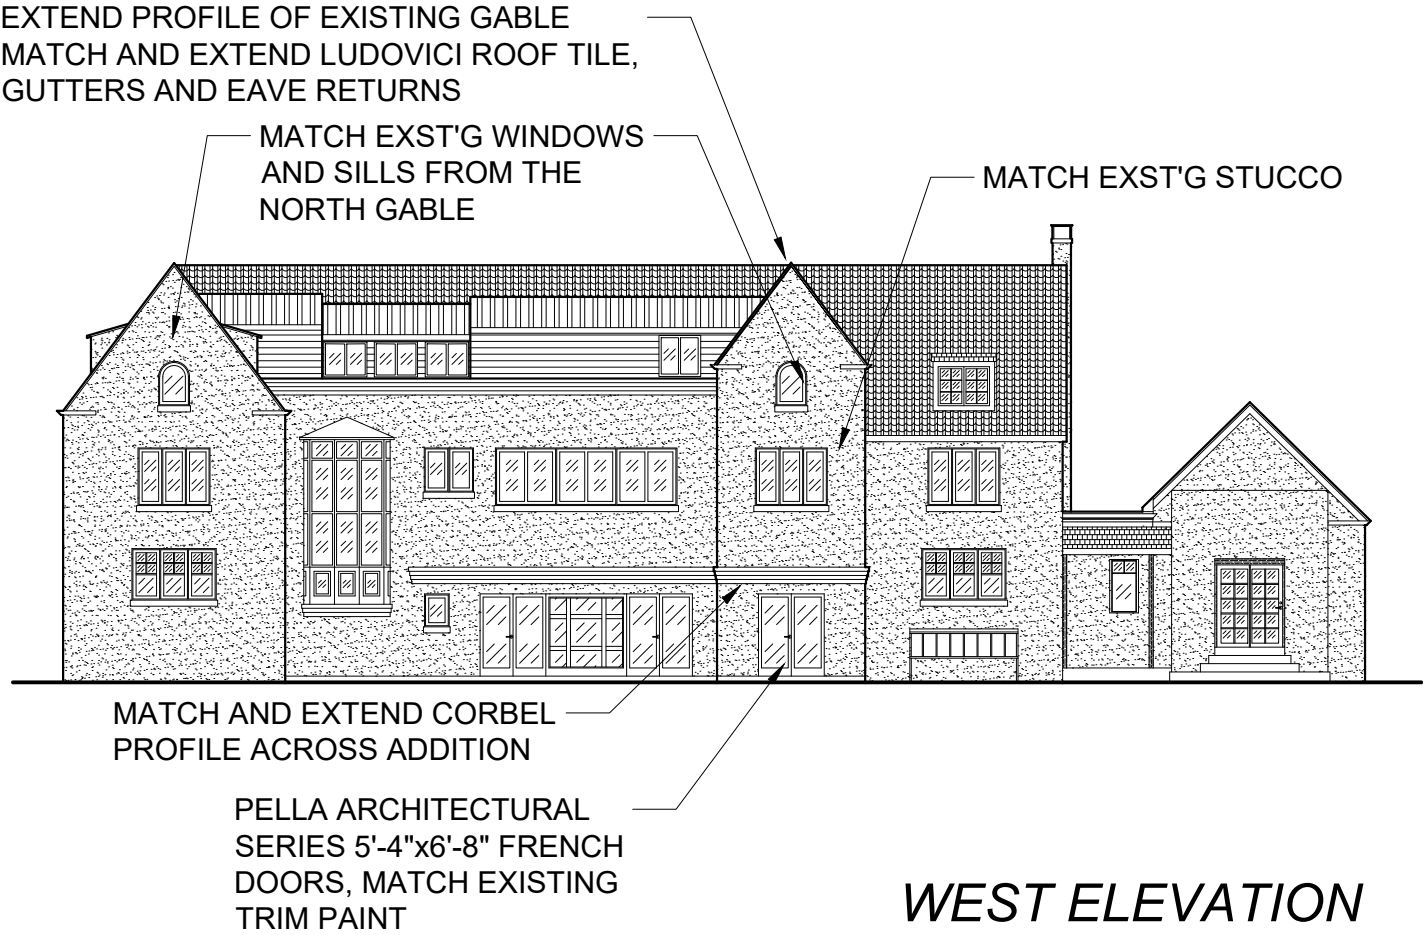

WEST ELEVATION

SCALE 1/16" = 1'-0"

ISSUE		DATE	PROPOSED ELEVATOR FOR: GIANNOPOULOS RESIDENCE 247 N PARKVIEW BEXLEY, OH 43209 CC: COLUMBUS CONSULTING GROUP, LLC 1050 BRYDEN ROAD, COLUMBUS, OH 43205 T: (614) 361-0447 CCG.ARCH@GMAIL.COM	A2
ARB		06/10/2025		
REV 1		09/08/2025		
				25.1660.00

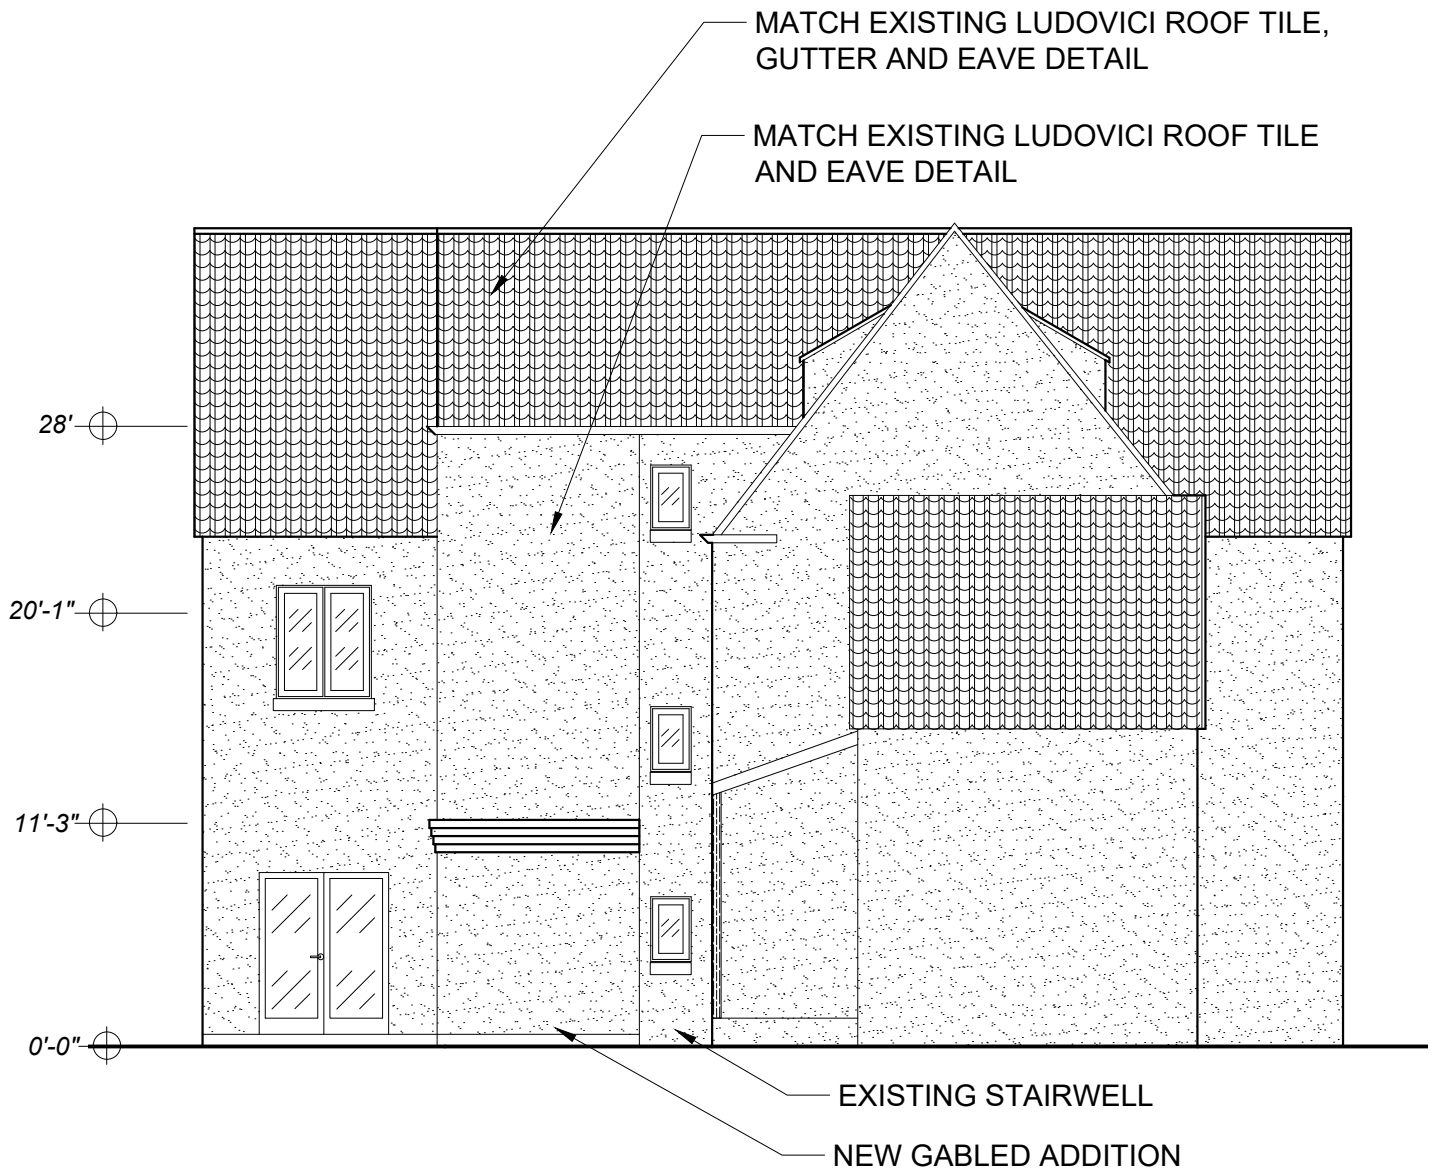

SOUTH ELEVATION

SCALE 1/8" = 1'-0"

ISSUE	DATE	PROPOSED ELEVATOR FOR:	A3
ARB	06/10/2025	GIANNOPOULOS RESIDENCE	
REV 1	09/08/2025	247 N PARKVIEW BEXLEY, OH 43209	
		CC: COLUMBUS CONSULTING GROUP, LLC	
		1050 BRYDEN ROAD, COLUMBUS, OH 43205	
		T: (614) 361-0447 CCG.ARCH@GMAIL.COM	25.1660.00



EAST FACADE

ISSUE	DATE	PROPOSED ELEVATOR FOR:	P1
ARB	06/10/2025	GIANNOPOULOS RESIDENCE	
		247 N PARKVIEW BEXLEY, OH 43209	
		CC: COLUMBUS CONSULTING GROUP, LLC	
		1050 BRYDEN ROAD, COLUMBUS, OH 43205	
		T: (614) 361-0447 CCG.ARCH@GMAIL.COM	25.1660.00



NORTH FACADE

ISSUE	DATE	PROPOSED ELEVATOR FOR:	P2
ARB	06/10/2025	GIANNOPOULOS RESIDENCE	
		247 N PARKVIEW BEXLEY, OH 43209	
		CC: COLUMBUS CONSULTING GROUP, LLC	
		1050 BRYDEN ROAD, COLUMBUS, OH 43205	
		T: (614) 361-0447 CCG.ARCH@GMAIL.COM	25.1660.00



WEST FACADE

ISSUE	DATE	PROPOSED ELEVATOR FOR:	P3
ARB	06/10/2025	GIANNOPOULOS RESIDENCE	
		247 N PARKVIEW BEXLEY, OH 43209	
		CC: COLUMBUS CONSULTING GROUP, LLC	
		1050 BRYDEN ROAD, COLUMBUS, OH 43205	
		T: (614) 361-0447 CCG.ARCH@GMAIL.COM	25.1660.00




LUDOWICI MASTER RECORD - COLOR ONLY

Sample Number:	317759	Pattern:	Slab
Color Number:	Sunset Red/Ebony Mist (S4/M23) L>M	Date:	06/01/17
Customer Sample #:	0	Job Name:	Giannopoulos Residence
Customer Sample Date:	01/00/00	# of Samples:	2

This sample piece represents but one color in a shade range, and cannot be ordered as a single color.

Rev. 10/5/16

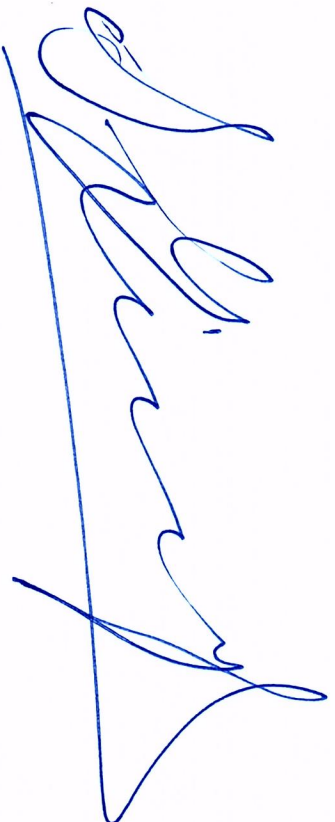

LUDOWICI®
Trusted. Timeless. Terra Cotta.

Project Name: GIANNPOULOS RESIDENCE
 Project Address: 247 N PARKVIEW AVE
 City: COLUMBUS State: OH Zip: 43209
 County: FRANKLIN Is project tax exempt? NO (Exemption form required)
 Previous Order Number(s): _____
 Architect/Specifier Address: JOHN INGWERSEN / COLUMBUS CONSTRUCTING GROUP
1050 BRYDEN RD COLUMBUS OH 43205
 E-Mail: JOHN@CADAFIS.COM STELIOS@GIANNPOULOS.ORG

Type: ☒ New ☒ Commercial ☐ Religious
☒ Repair/Renovation* ☒ Single Residence ☐ Government
☐ Addition ☐ Multi-Residence ☐ Hospital
☐ Educational ☐ Other

*Does this order have to lay up with existing material?

YES

*Is the order for a wall or roof application?

ROOF

Purchaser Name: STELIOS GIANNPOULOS
 Contact Name: _____ Phone: 614 581 7979
 Purchaser Address: 247 N PARKVIEW AVE
 City: COLUMBUS State: OH Zip: 43209
 County: FRANKLIN Purchase Order #: _____
 E-Mail: STELIOS@GIANNPOULOS.ORG
 Type: ☐ Distributor ☐ GC ☒ Homeowner ☐ Roofing Contractor

Approvals: ☐ Waived (Signature Required) ☒ Submitted

Has Starter/Finisher info been provided? _____

ROOF PITCH: SUPPLIED

SOME 10/12 SOME 14/12
(50 RIGHT) (50 LEFT)

Shipping Address: 247 N PARKVIEW
 City: COLUMBUS State: OH Zip: 43209
 Contact Name: STELIOS Phone 1: 614 581 7979
 County: FRANKLIN Phone 2: 614 301 0947
 Is address in a restricted area? NO When is material needed? ASAP
 Does shipper need to provide means for unloading material? YES
 Is customer willing to accept partial shipment if material is ready before estimated date? YES
 Delivery Requests/Instructions: PLEASE CALL 1 DAY AHEAD OF DELIVERIES

** The roof pitch has a direct impact on the Hip, Ridge and Terminals used on your roof. Please verify that the correct information is supplied for your project.