


PORCH ROOF PLAN
1/4" = 1'-0"



PORCH PLAN
1/4" = 1'-0"

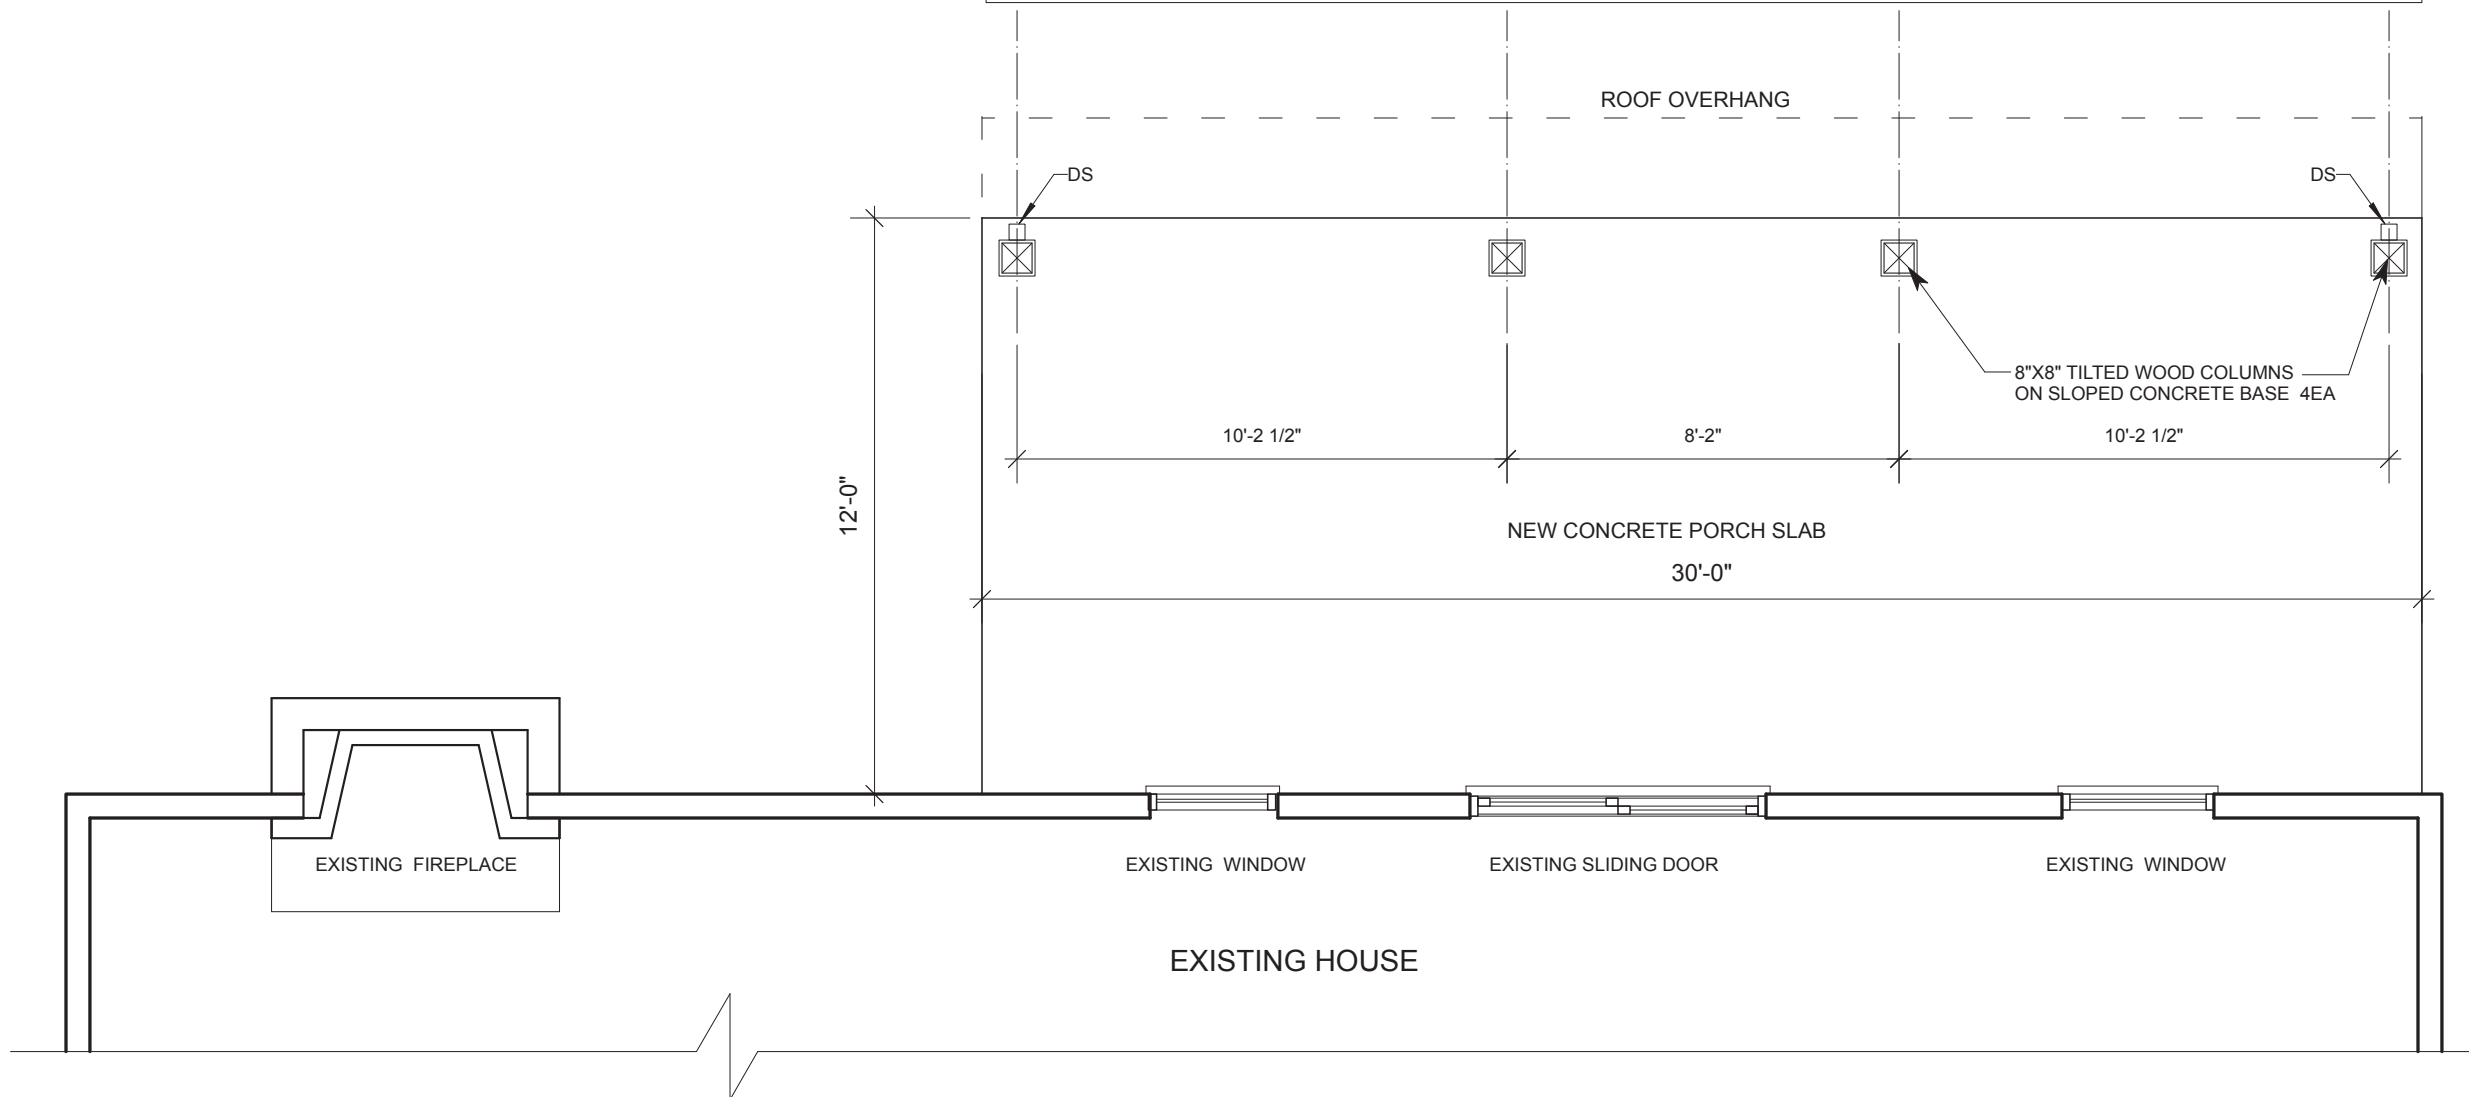