



WEST SIDE OF REMINGTON				EAST SIDE OF REMINGTON						
ROW #	HOUSE	GARAGE	LOT WIDTH	REQ'D	#	HOUSE	GARAGE	LOT WIDTH	REQ'D	
1	2587	10'-8"	15'-8"	54'-0"	20'-0"	2601	8'-10"	20'-0"	62'-0"	20'-0"
2	2590	4'-8"	4'-4"	55'-0"	20'-0"	2604	14'-4"	N/A	75'-0"	20'-0"
3	2595	9'-6"	5'-10"	88'-0"	20'-0"	2605	10'-8"	29'-0"	75'-0"	20'-0"
4	2596	20'-10"	20'-0"	111'-0"	25'-0"	2610	10'-2"	21'-7"	50'-0"	20'-0"
5	2601	37'-0"	91'-0"	117'-0"	25'-0"	2619	25'-7"	30'-0"	75'-0"	20'-0"
6	2606	36'-8"	N/A	67'-0"	20'-0"	2624	33'-10"	N/A	199'-0"	25'-0"
7	2615	13'-8"	25'-0"	52'-0"	20'-0"	2629	15'-0"	N/A	100'-0"	25'-0"
8	2618	18'-9"	N/A	119'-0"	25'-0"	2630	21'-8"	N/A	65'-0"	20'-0"
9	2625	20'-0"	N/A	57'-0"	20'-0"	2641	46'-8"	70'-0"	100'-0"	25'-0"

AVERAGE PRIMARY STRUCTURE SETBACK FROM R.O.W. 20'-2"
AVERAGE DETACHED GARAGE SETBACK FROM R.O.W. 23'-9"


(9) PRIMARY STRUCTURES OUT OF (17) SIT CLOSER THAN THEIR REQUIRED SETBACKS.
(4) DETACHED GARAGES OUT OF (11) SIT CLOSER THAN THEIR REQUIRED SETBACKS.
(4) OF THE (6) DETACHED GARAGES ARE LOCATED ON A CORNER LOT AND DO NOT SIT 5'-0" BEYOND THE SIDE LINE OF THE PRIMARY STRUCTURE AND THEREFORE ARE NON-CONFORMING STRUCTURES.
(13) STRUCTURES OUT OF (28) SIT CLOSER THAN THEIR REQUIRED SETBACKS.

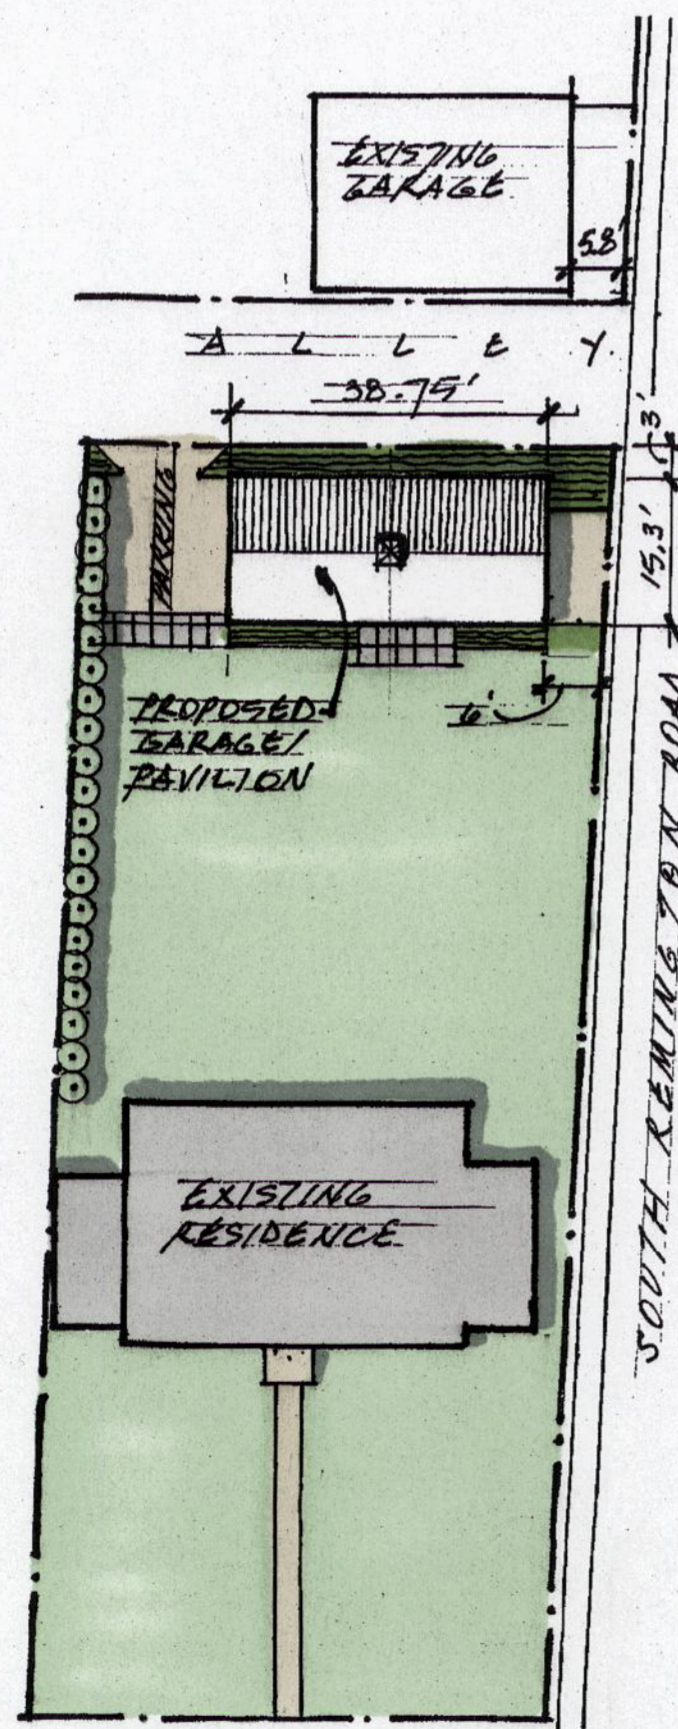


Site
1/4" = 20'

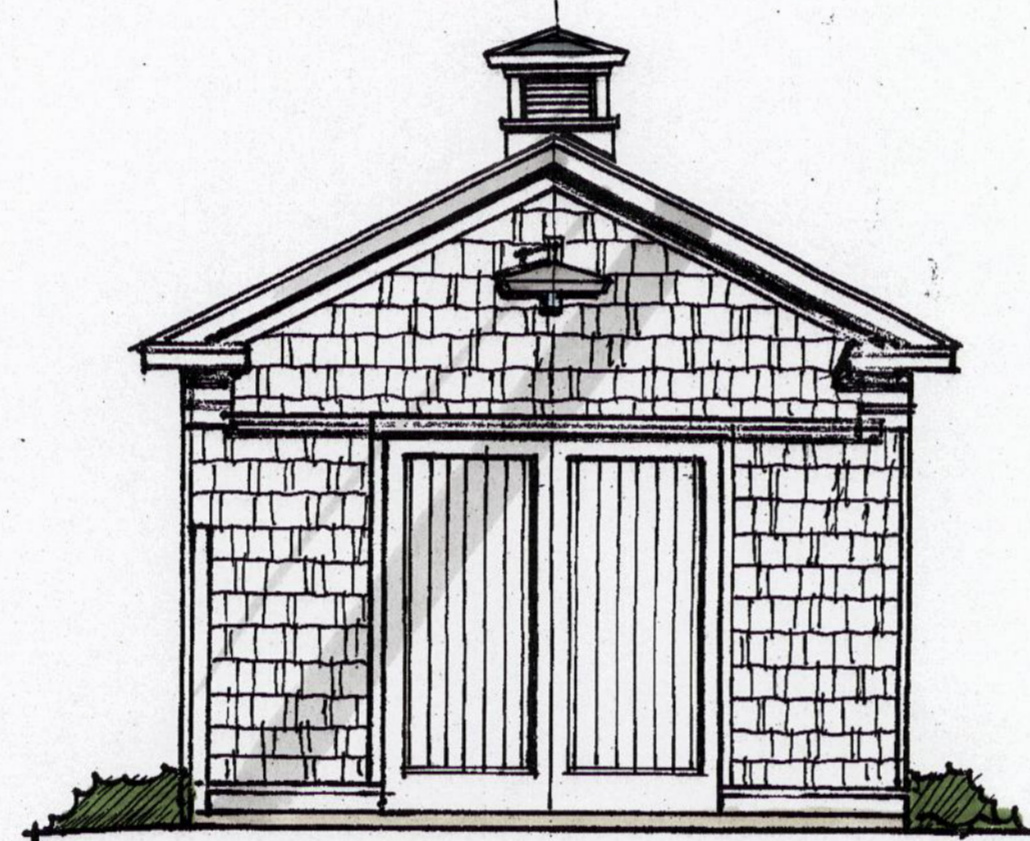


West Elevation
1/4" = 1'-0"

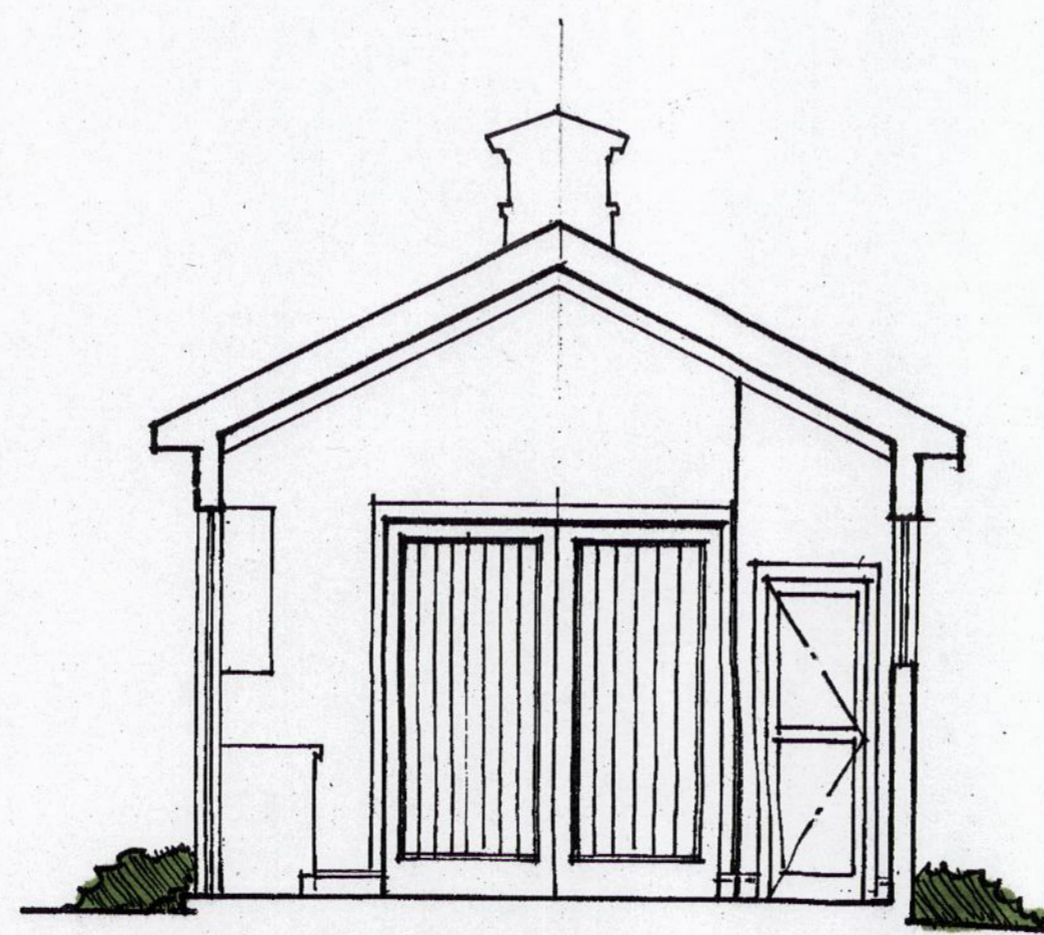


Section
1/4" = 1'-0"

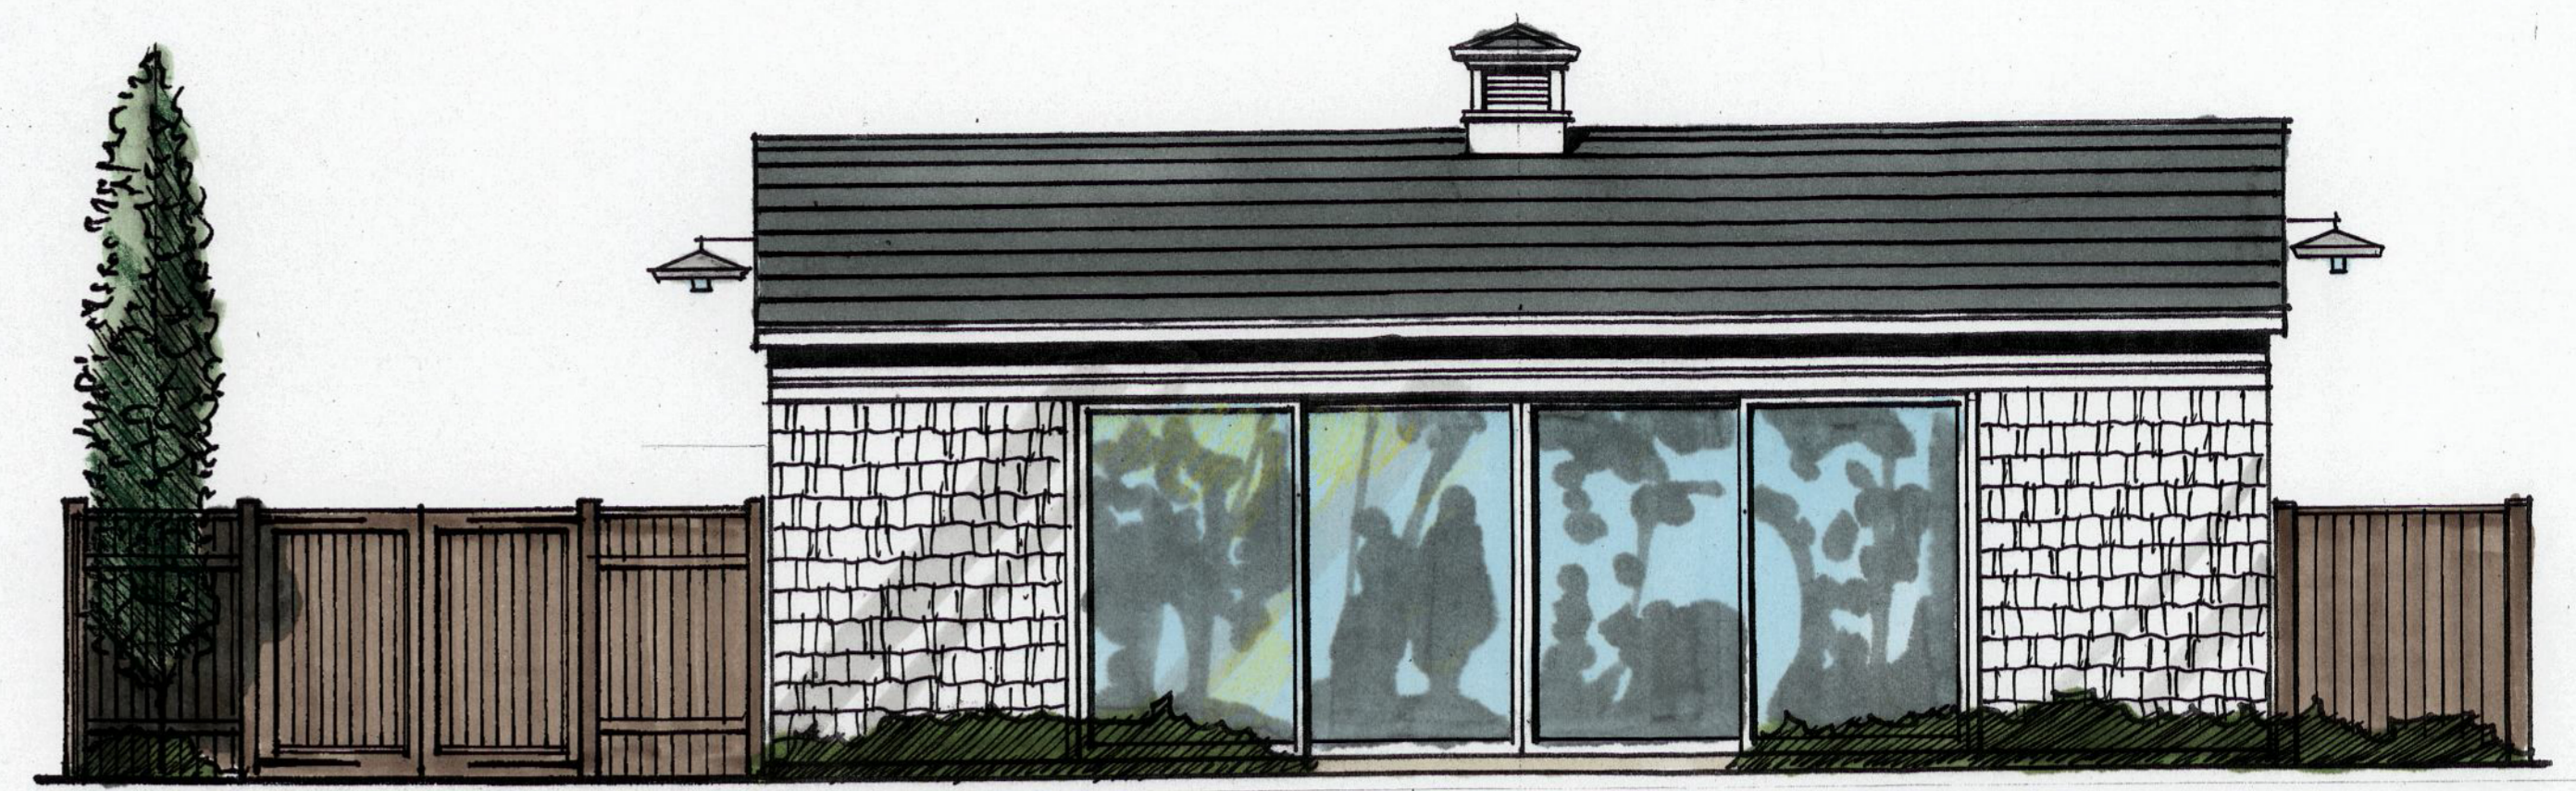


South Elevation
1/4" = 1'-0"

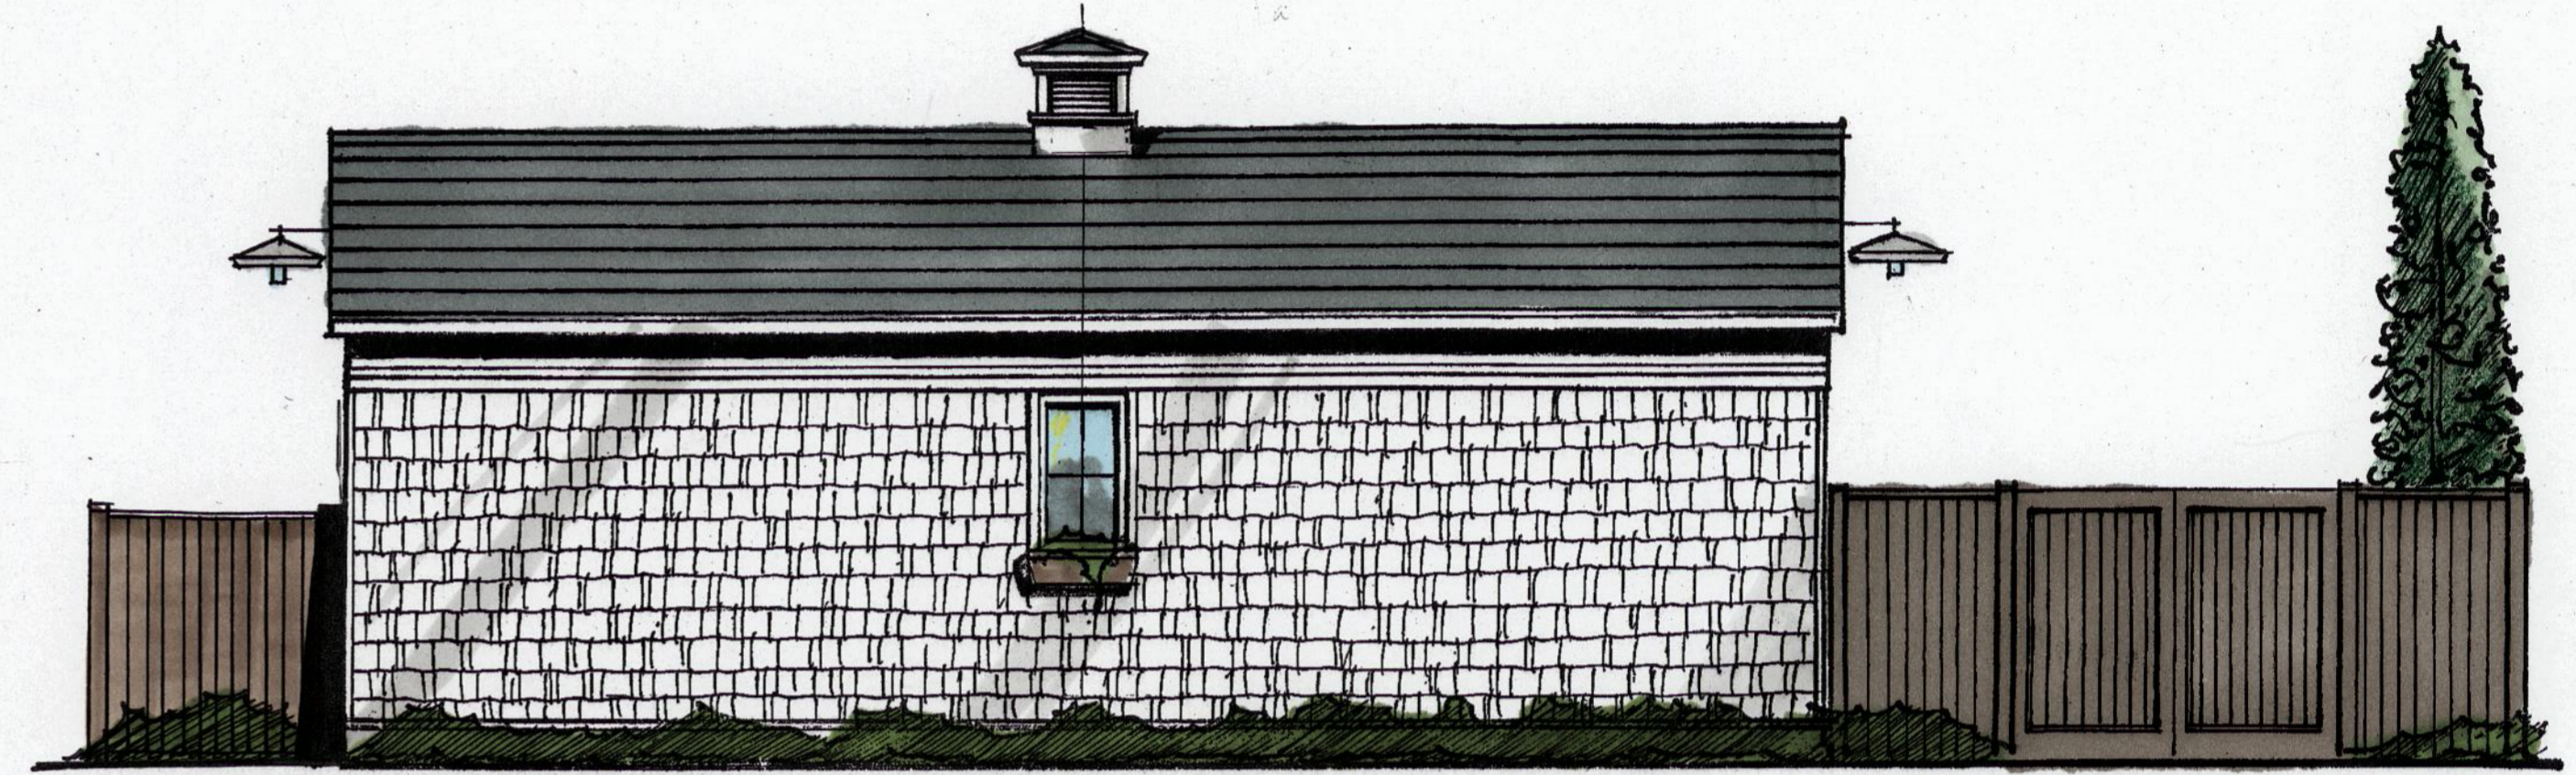

North Elevation
1/4" = 1'-0"

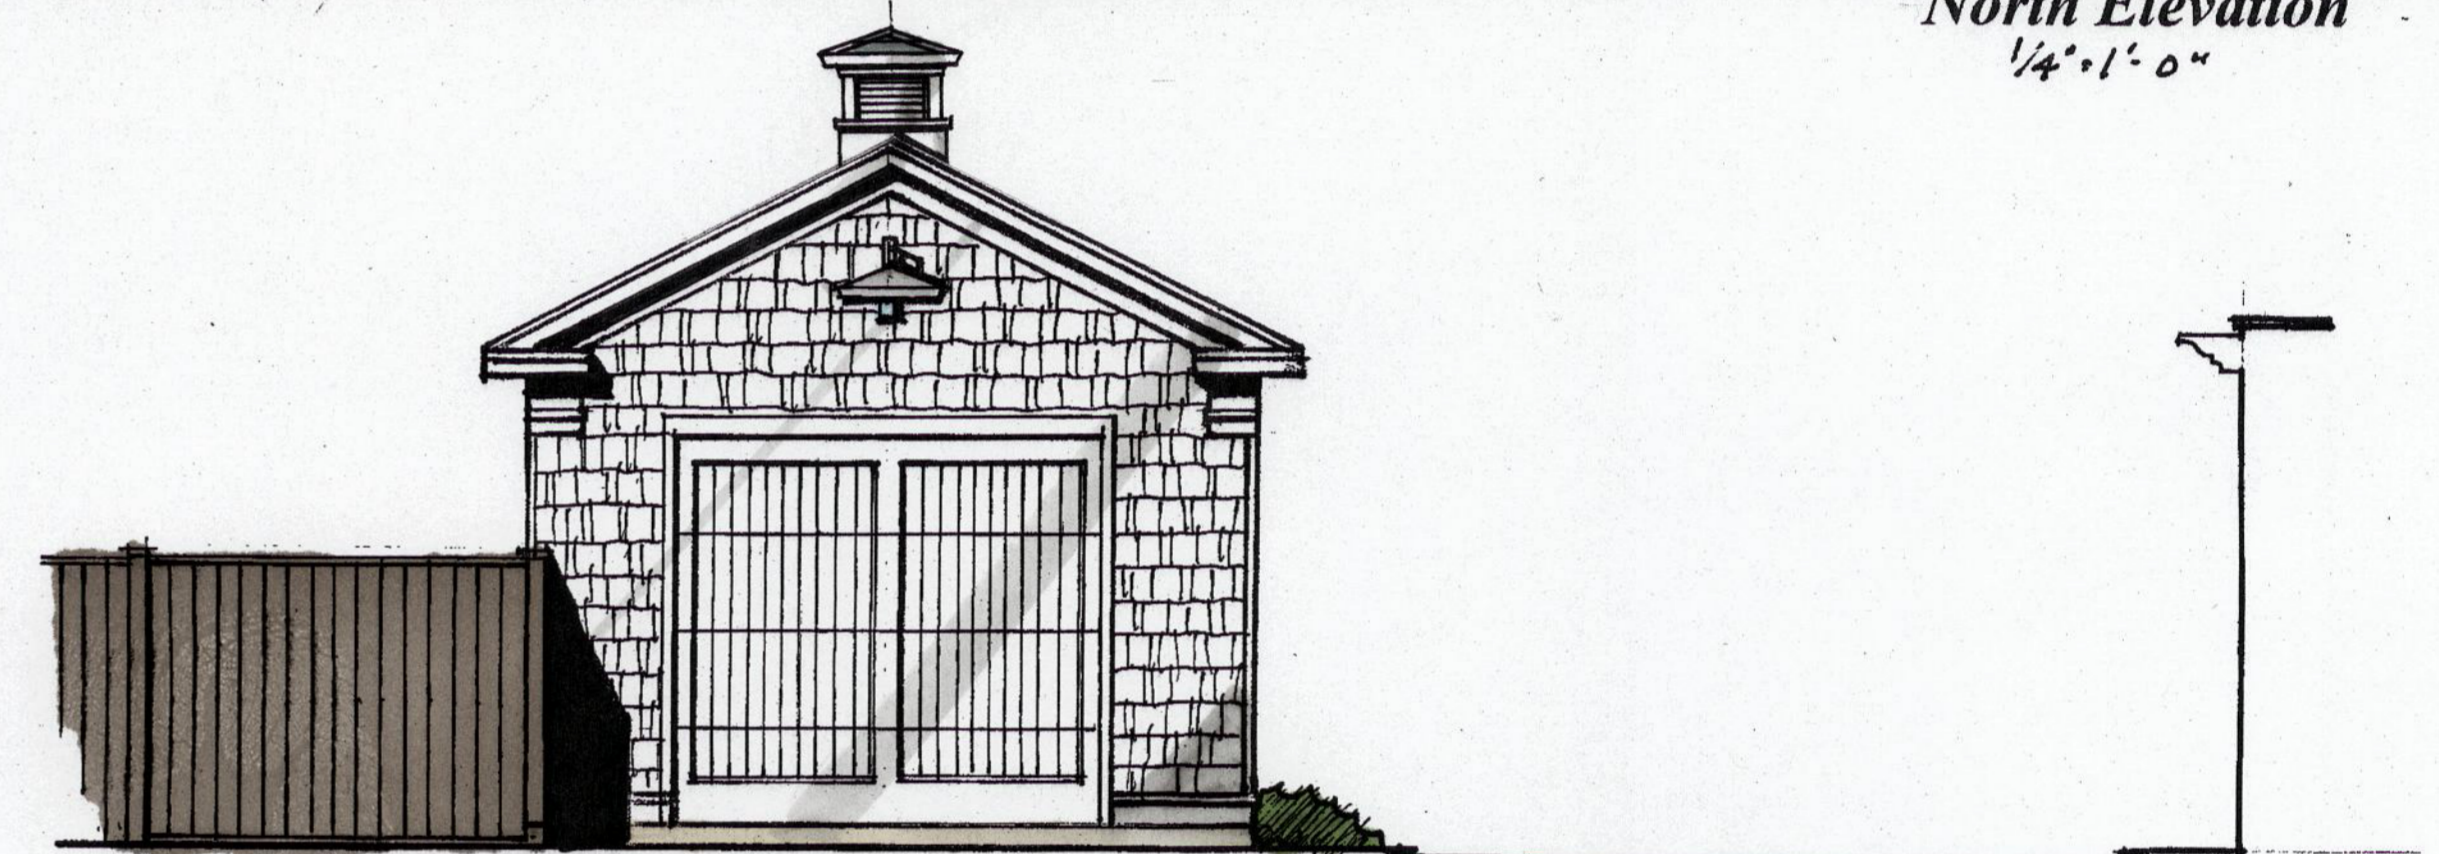

East Elevation
1/4" = 1'-0"

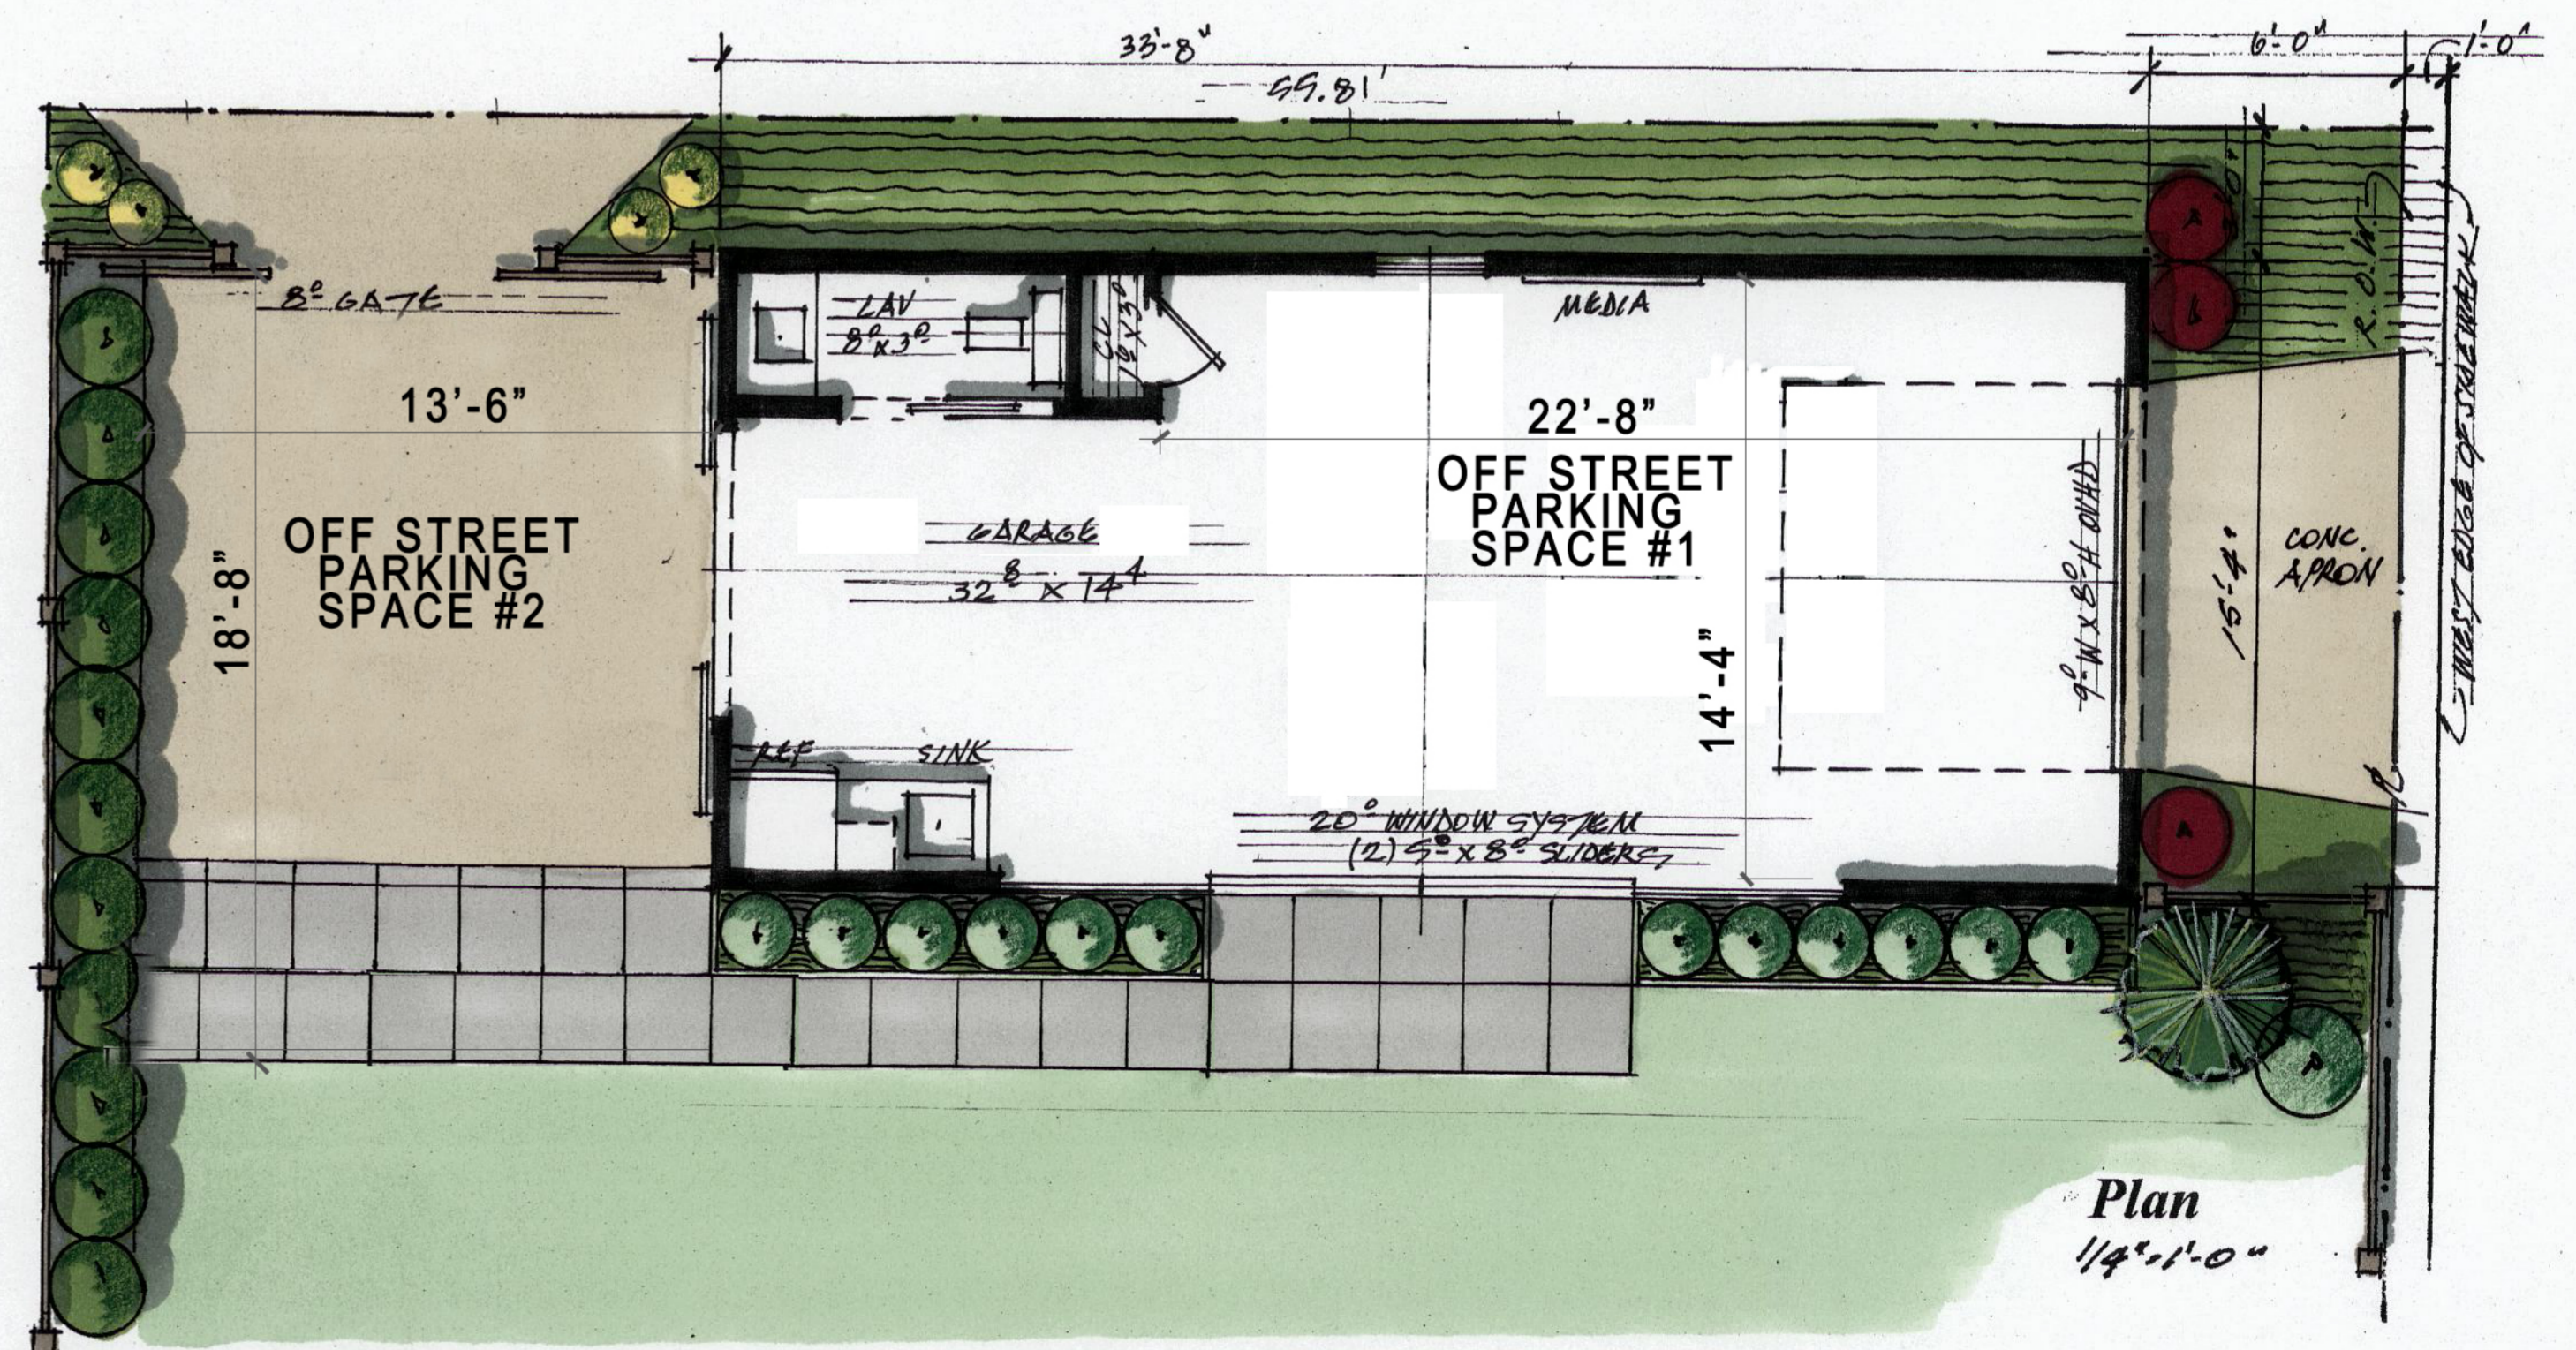

Plan
1/4" = 1'-0"