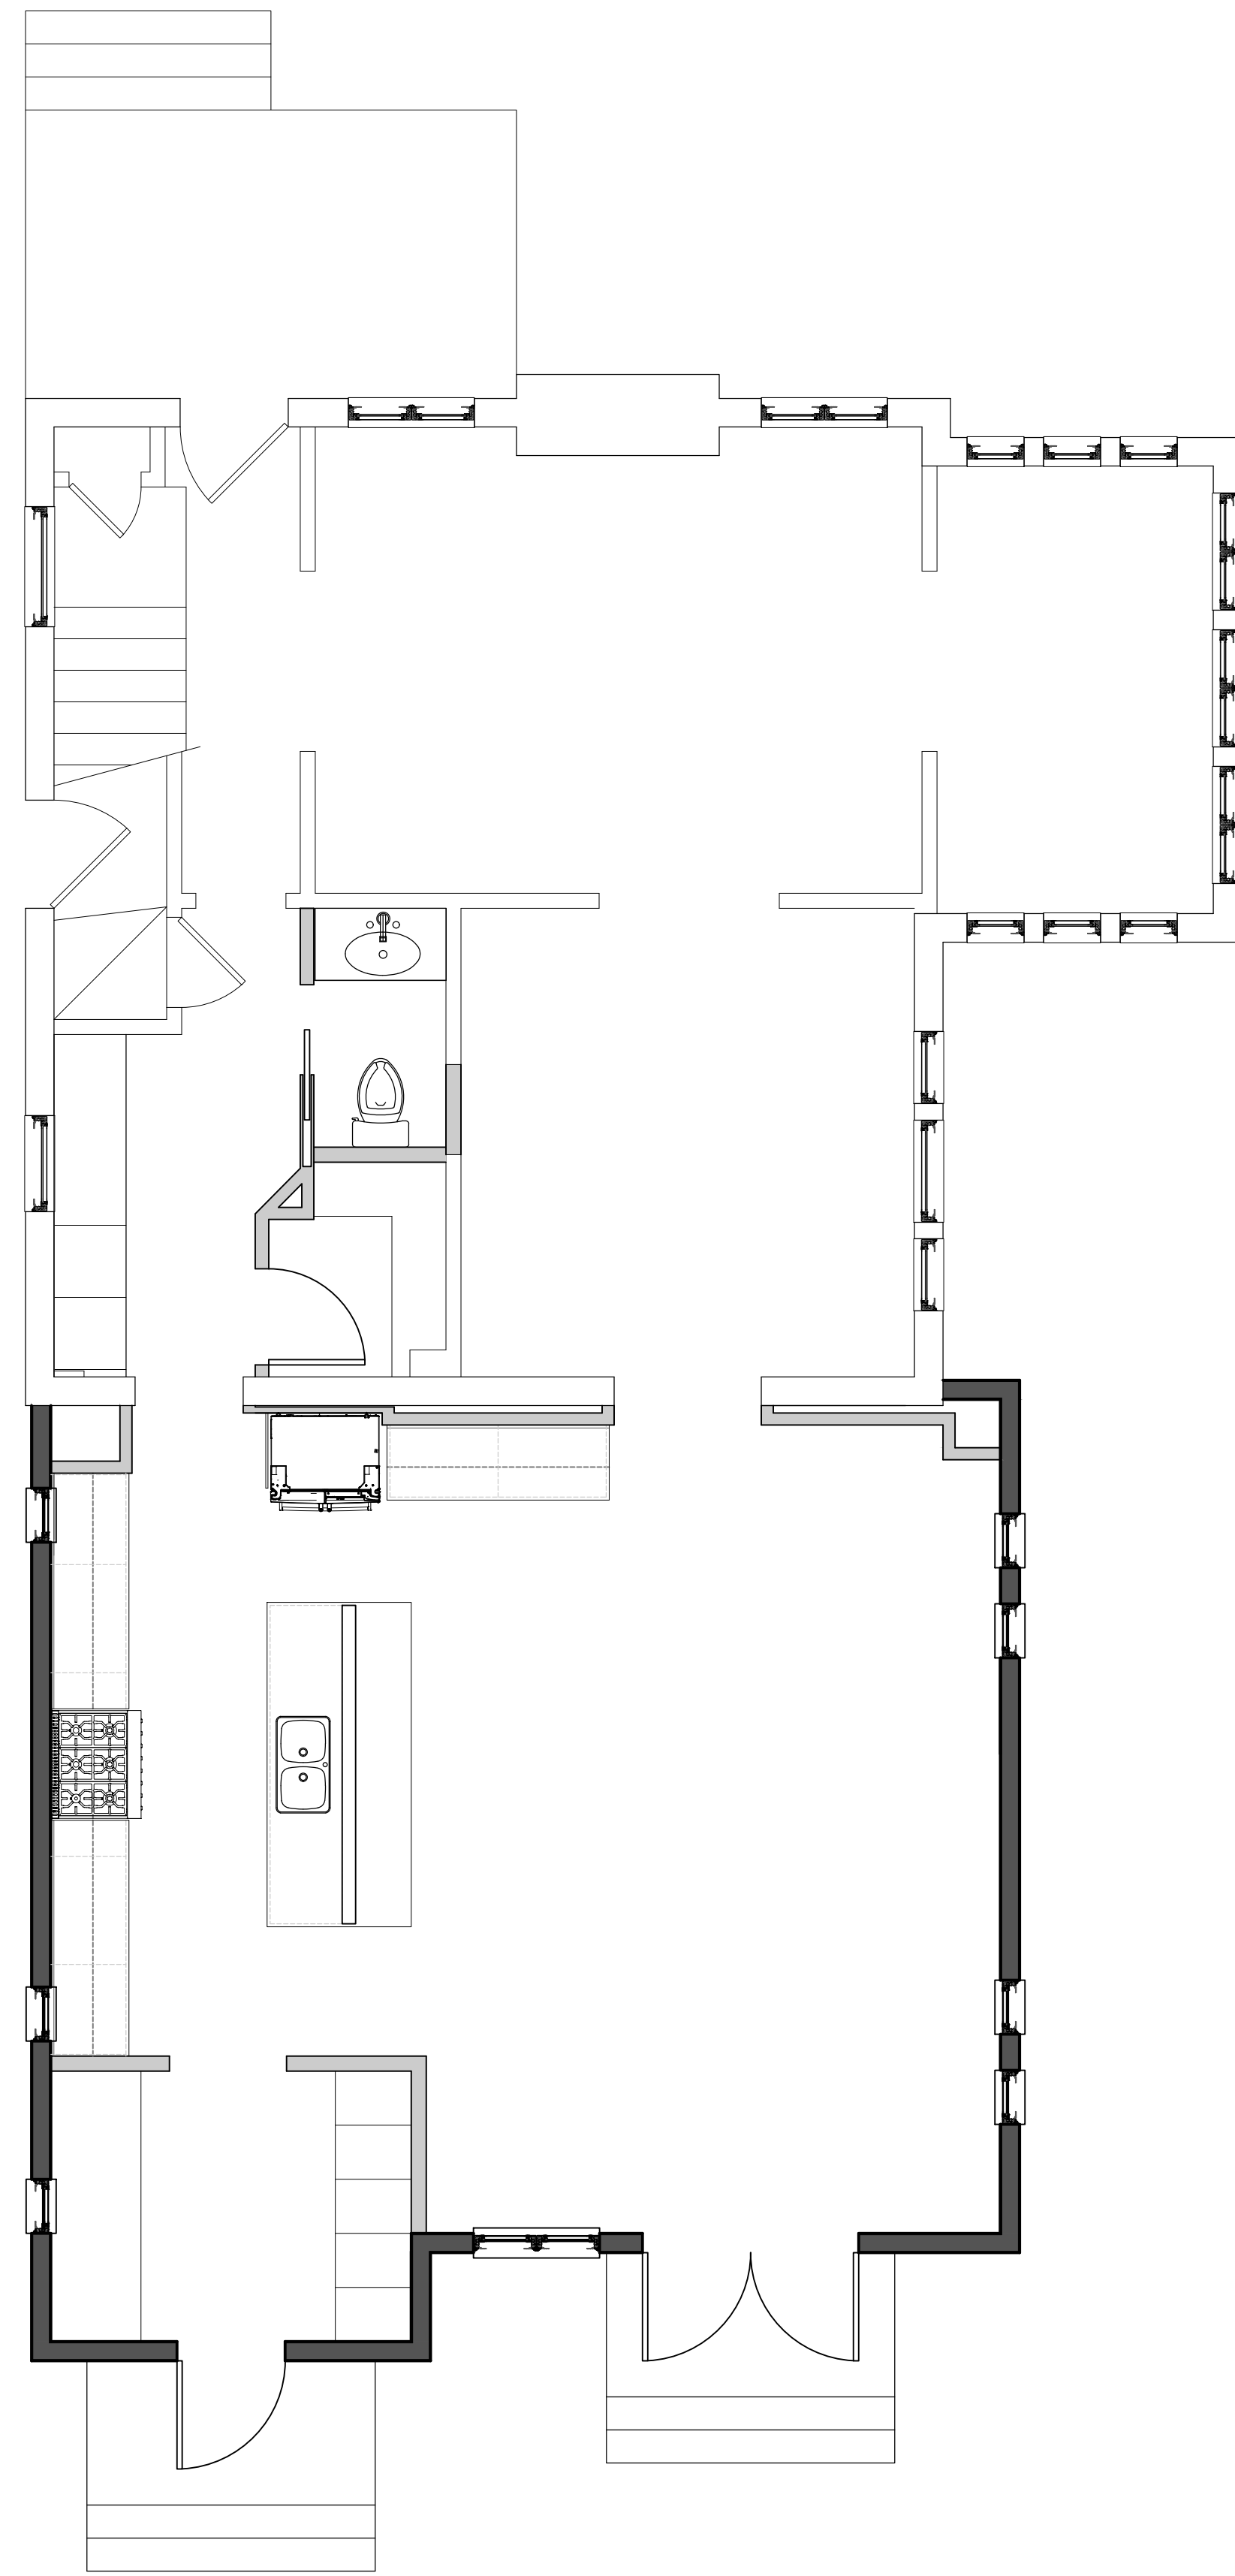
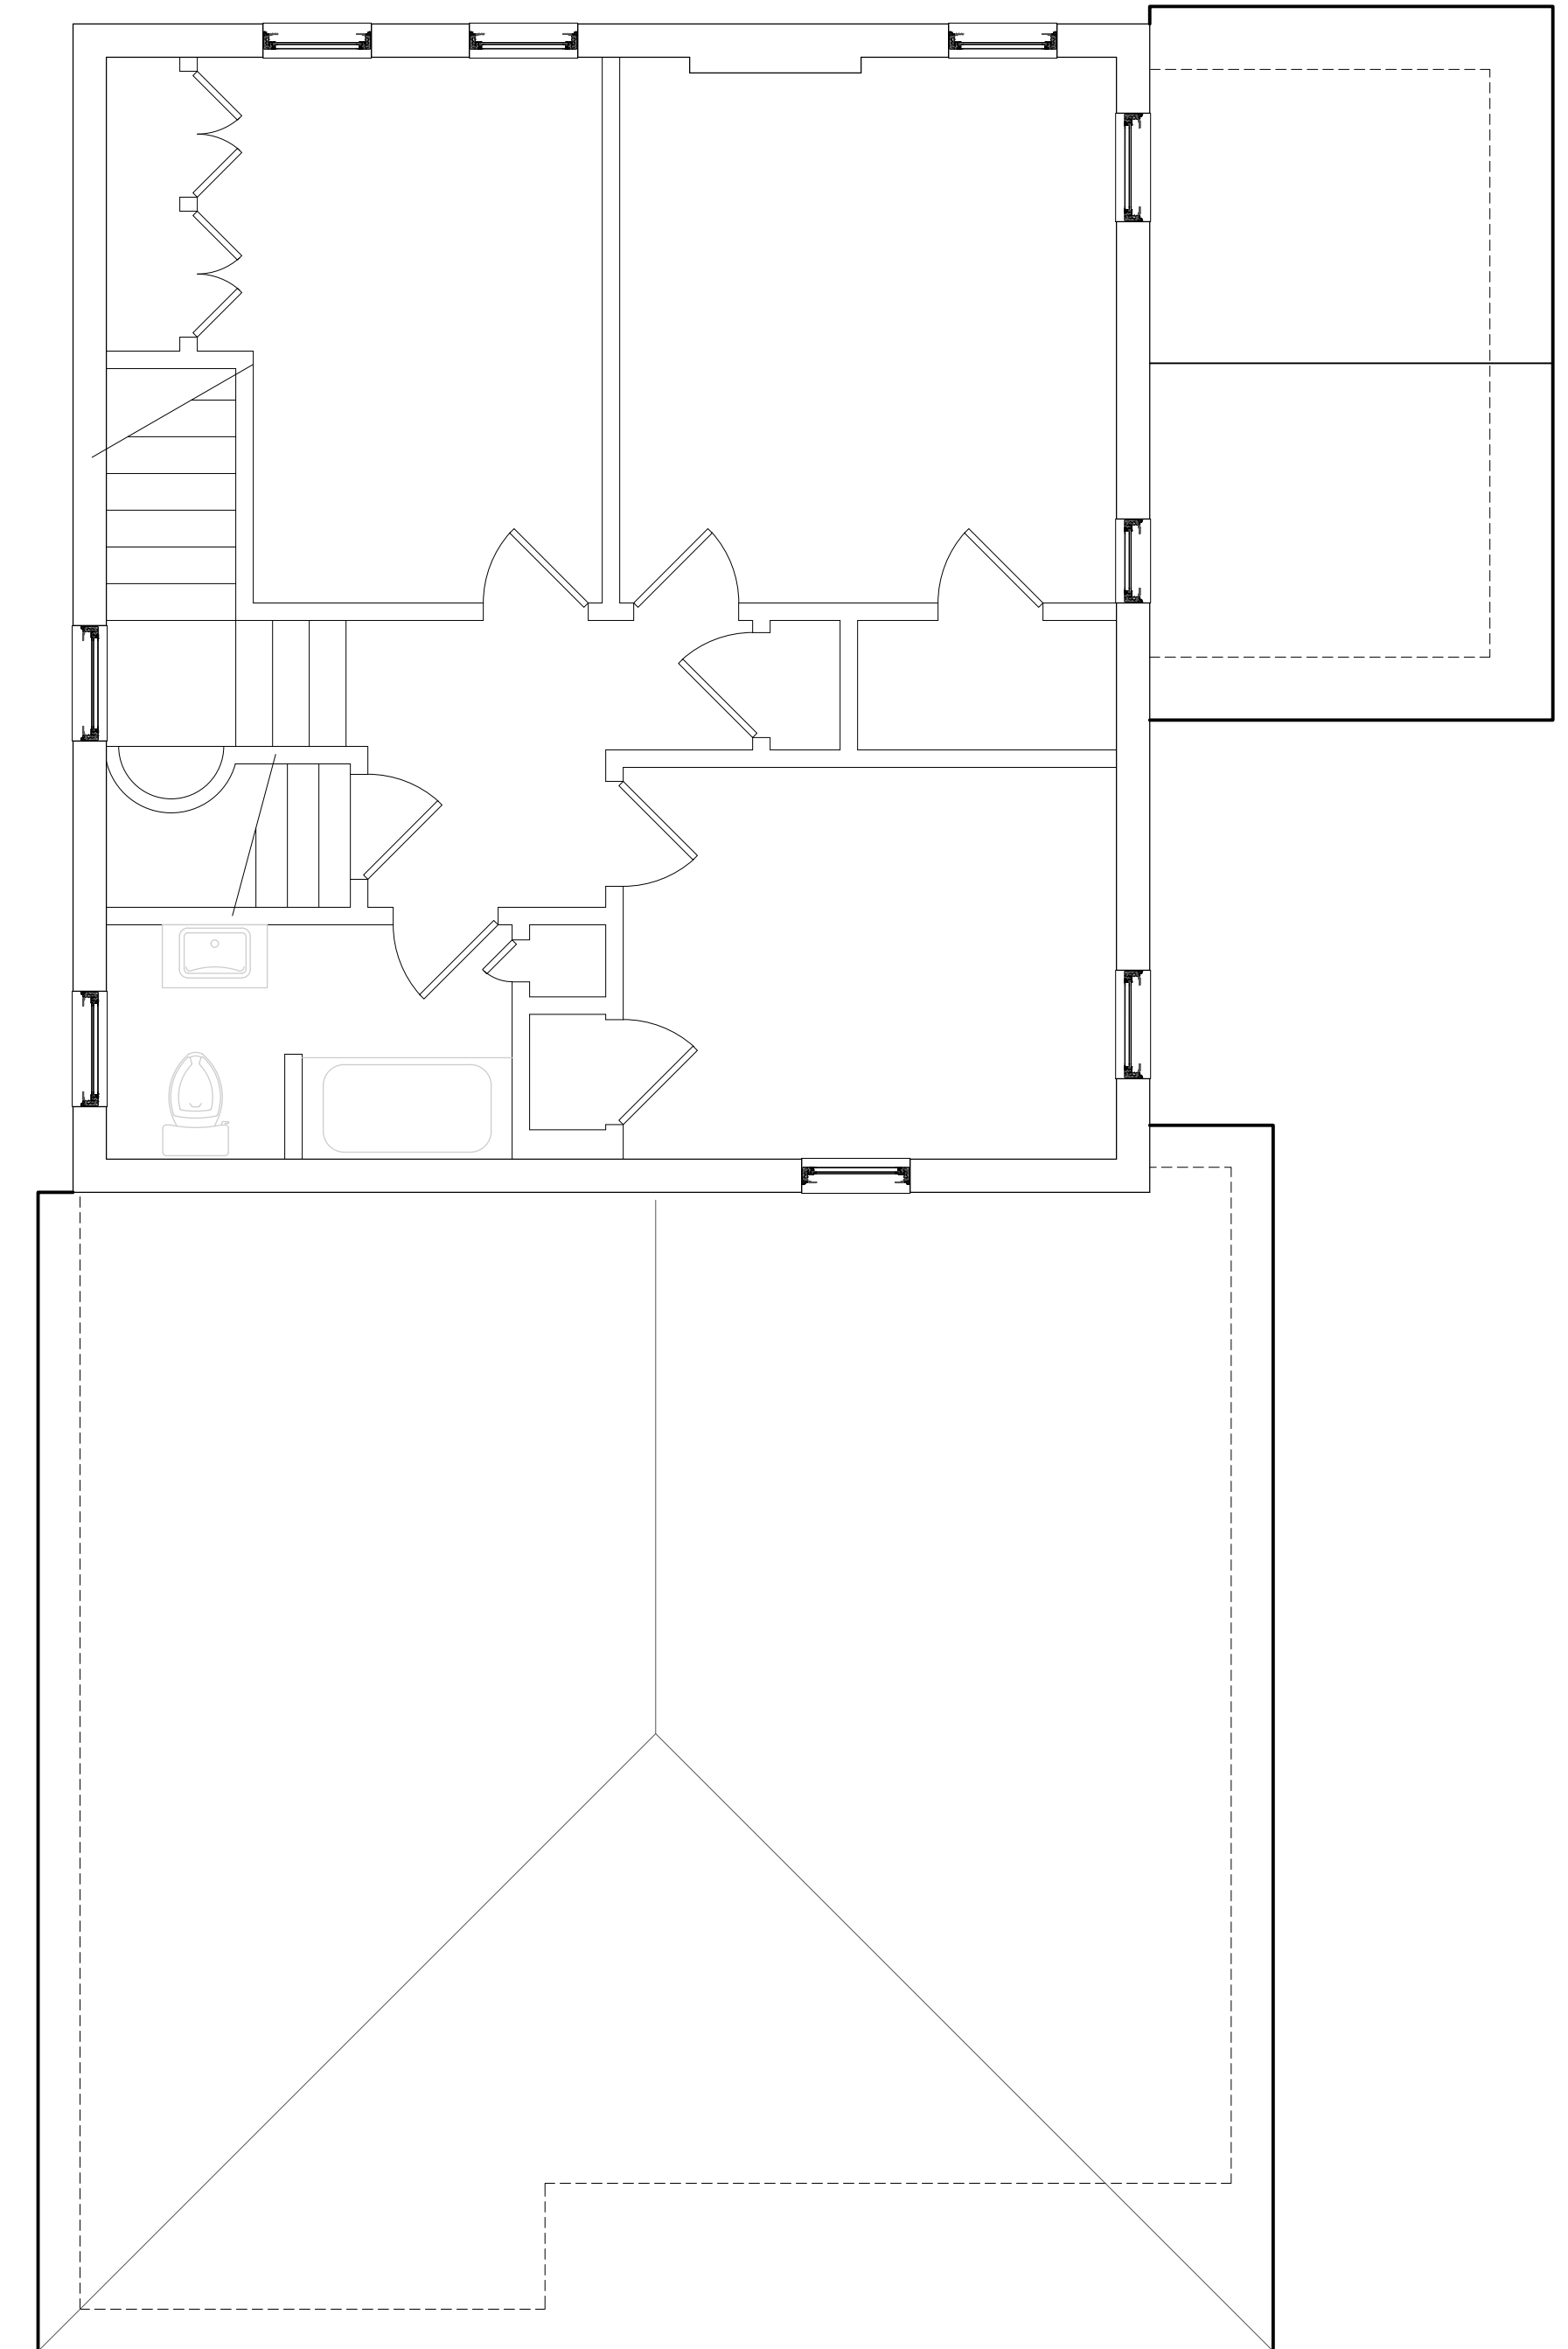


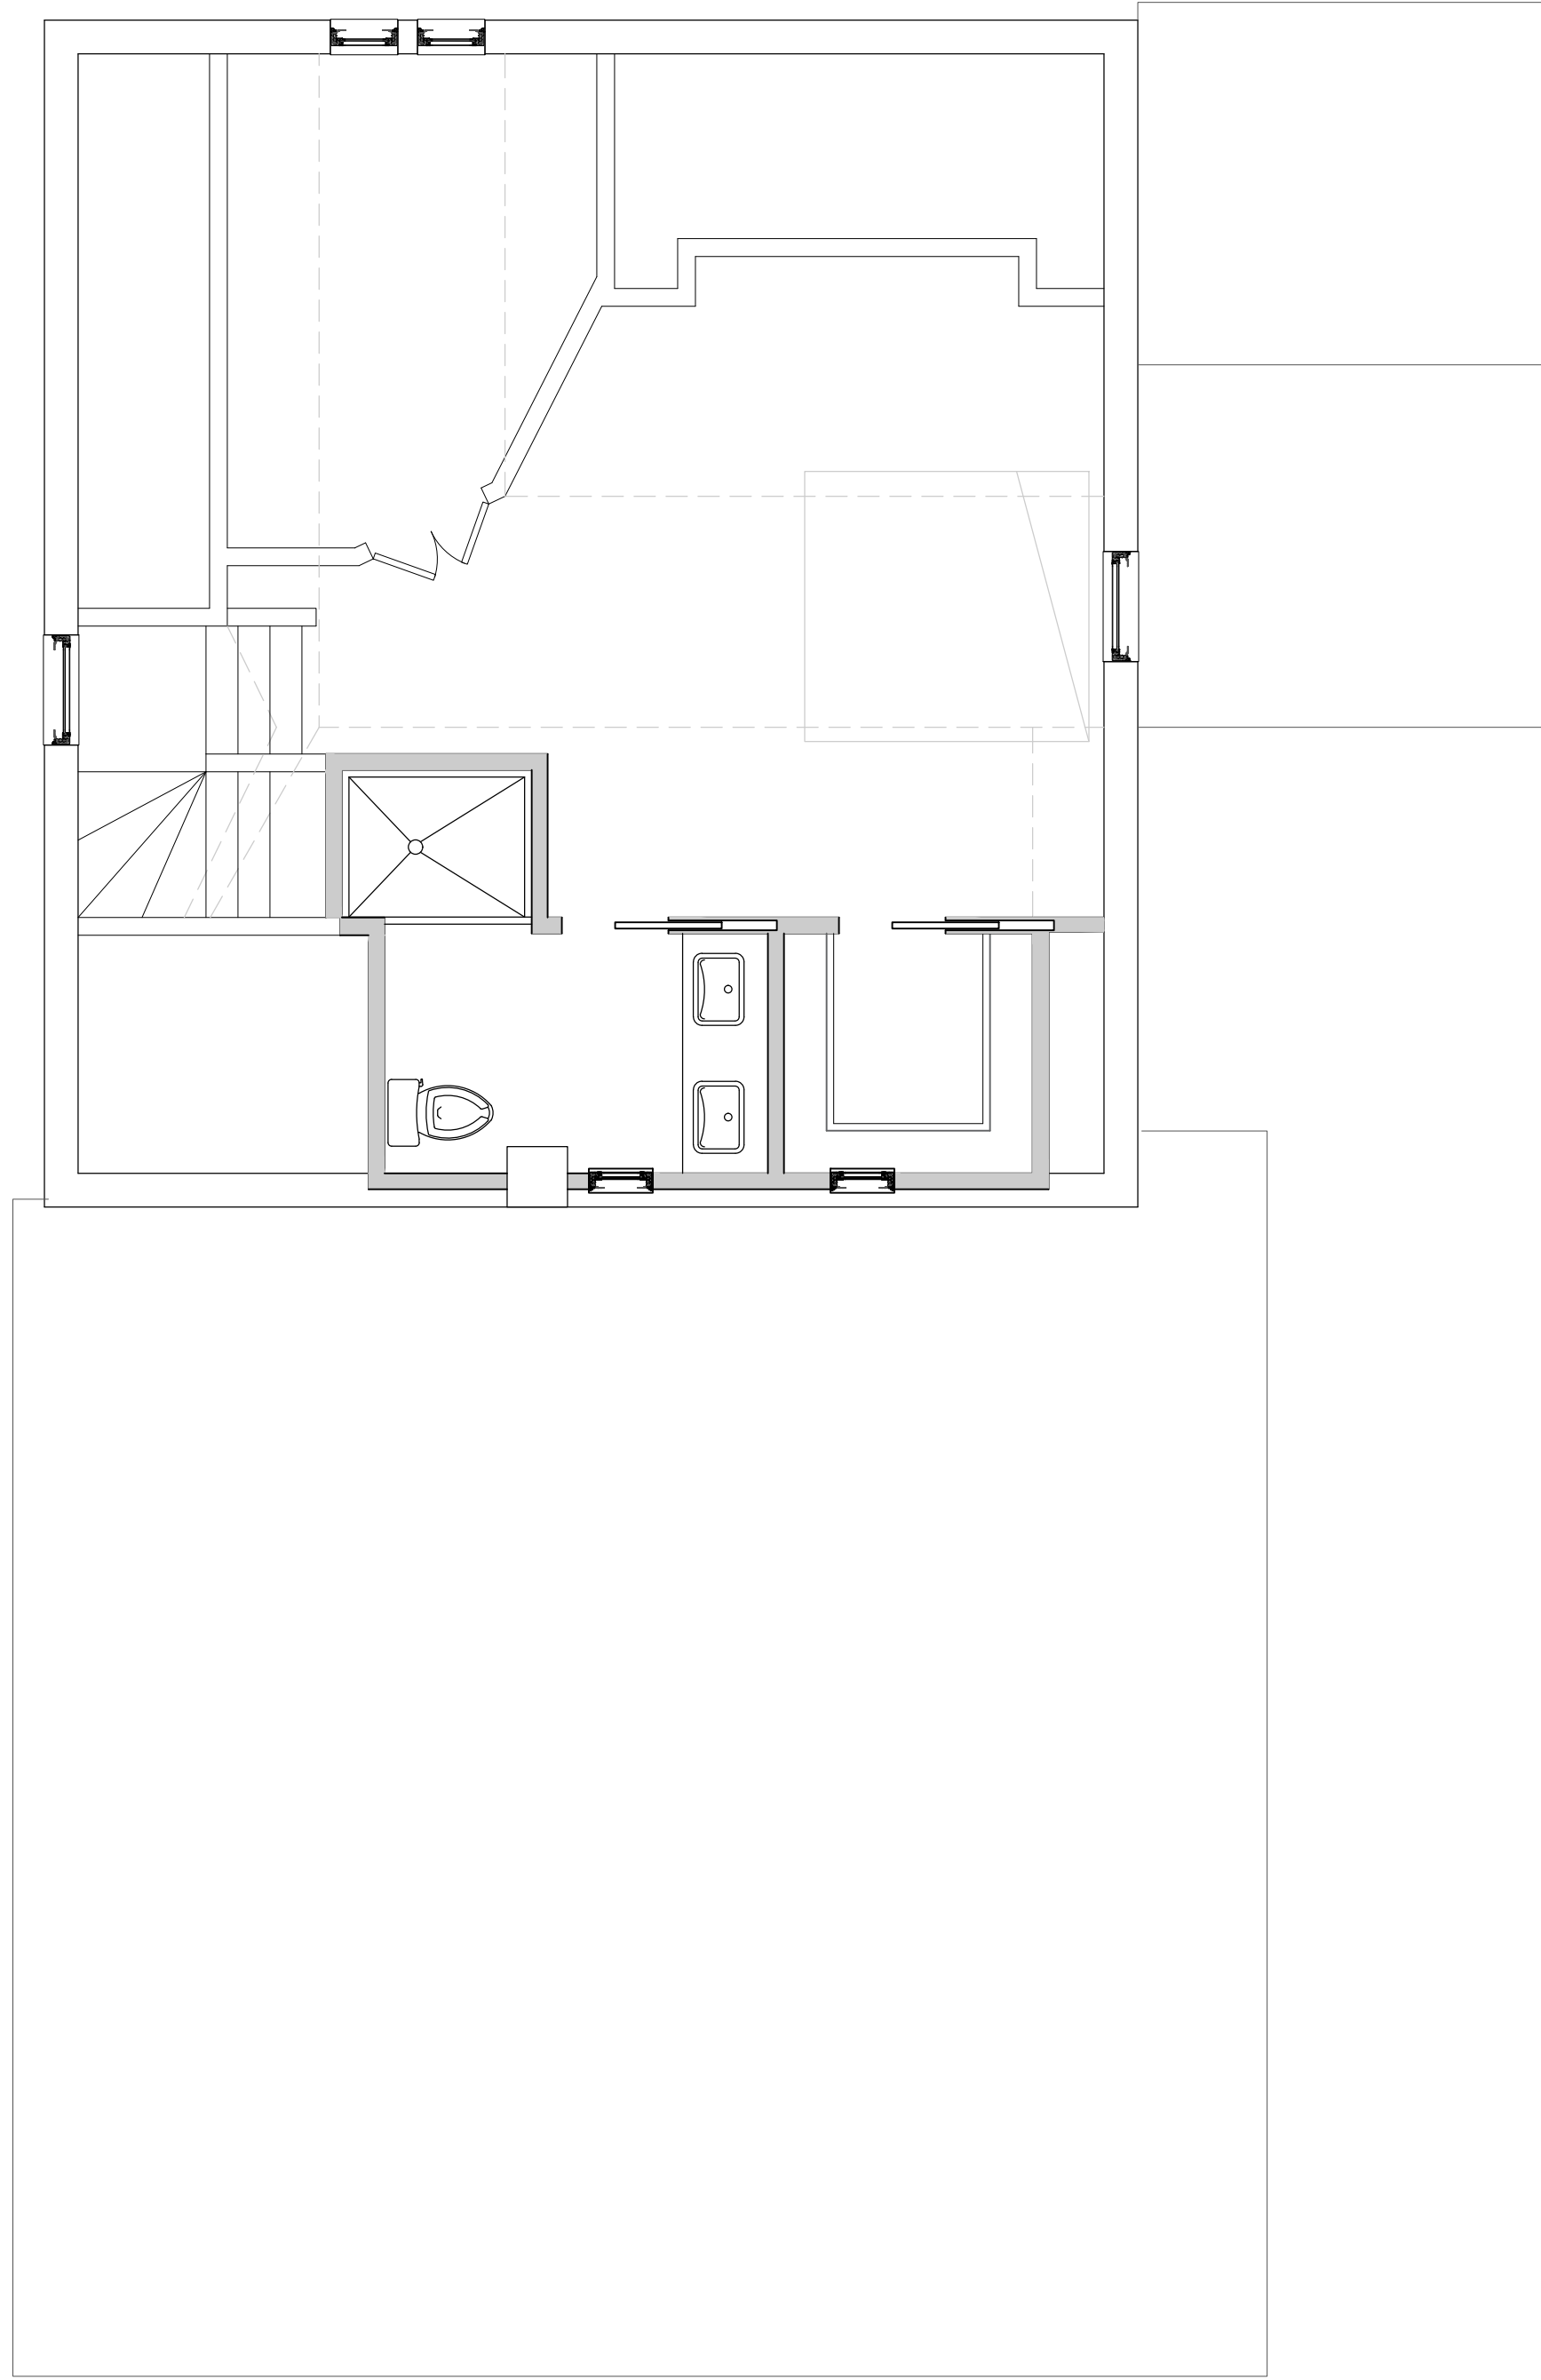

1
A1.1 BASEMENT - FLOOR PLAN
 1/4" = 1'-0"



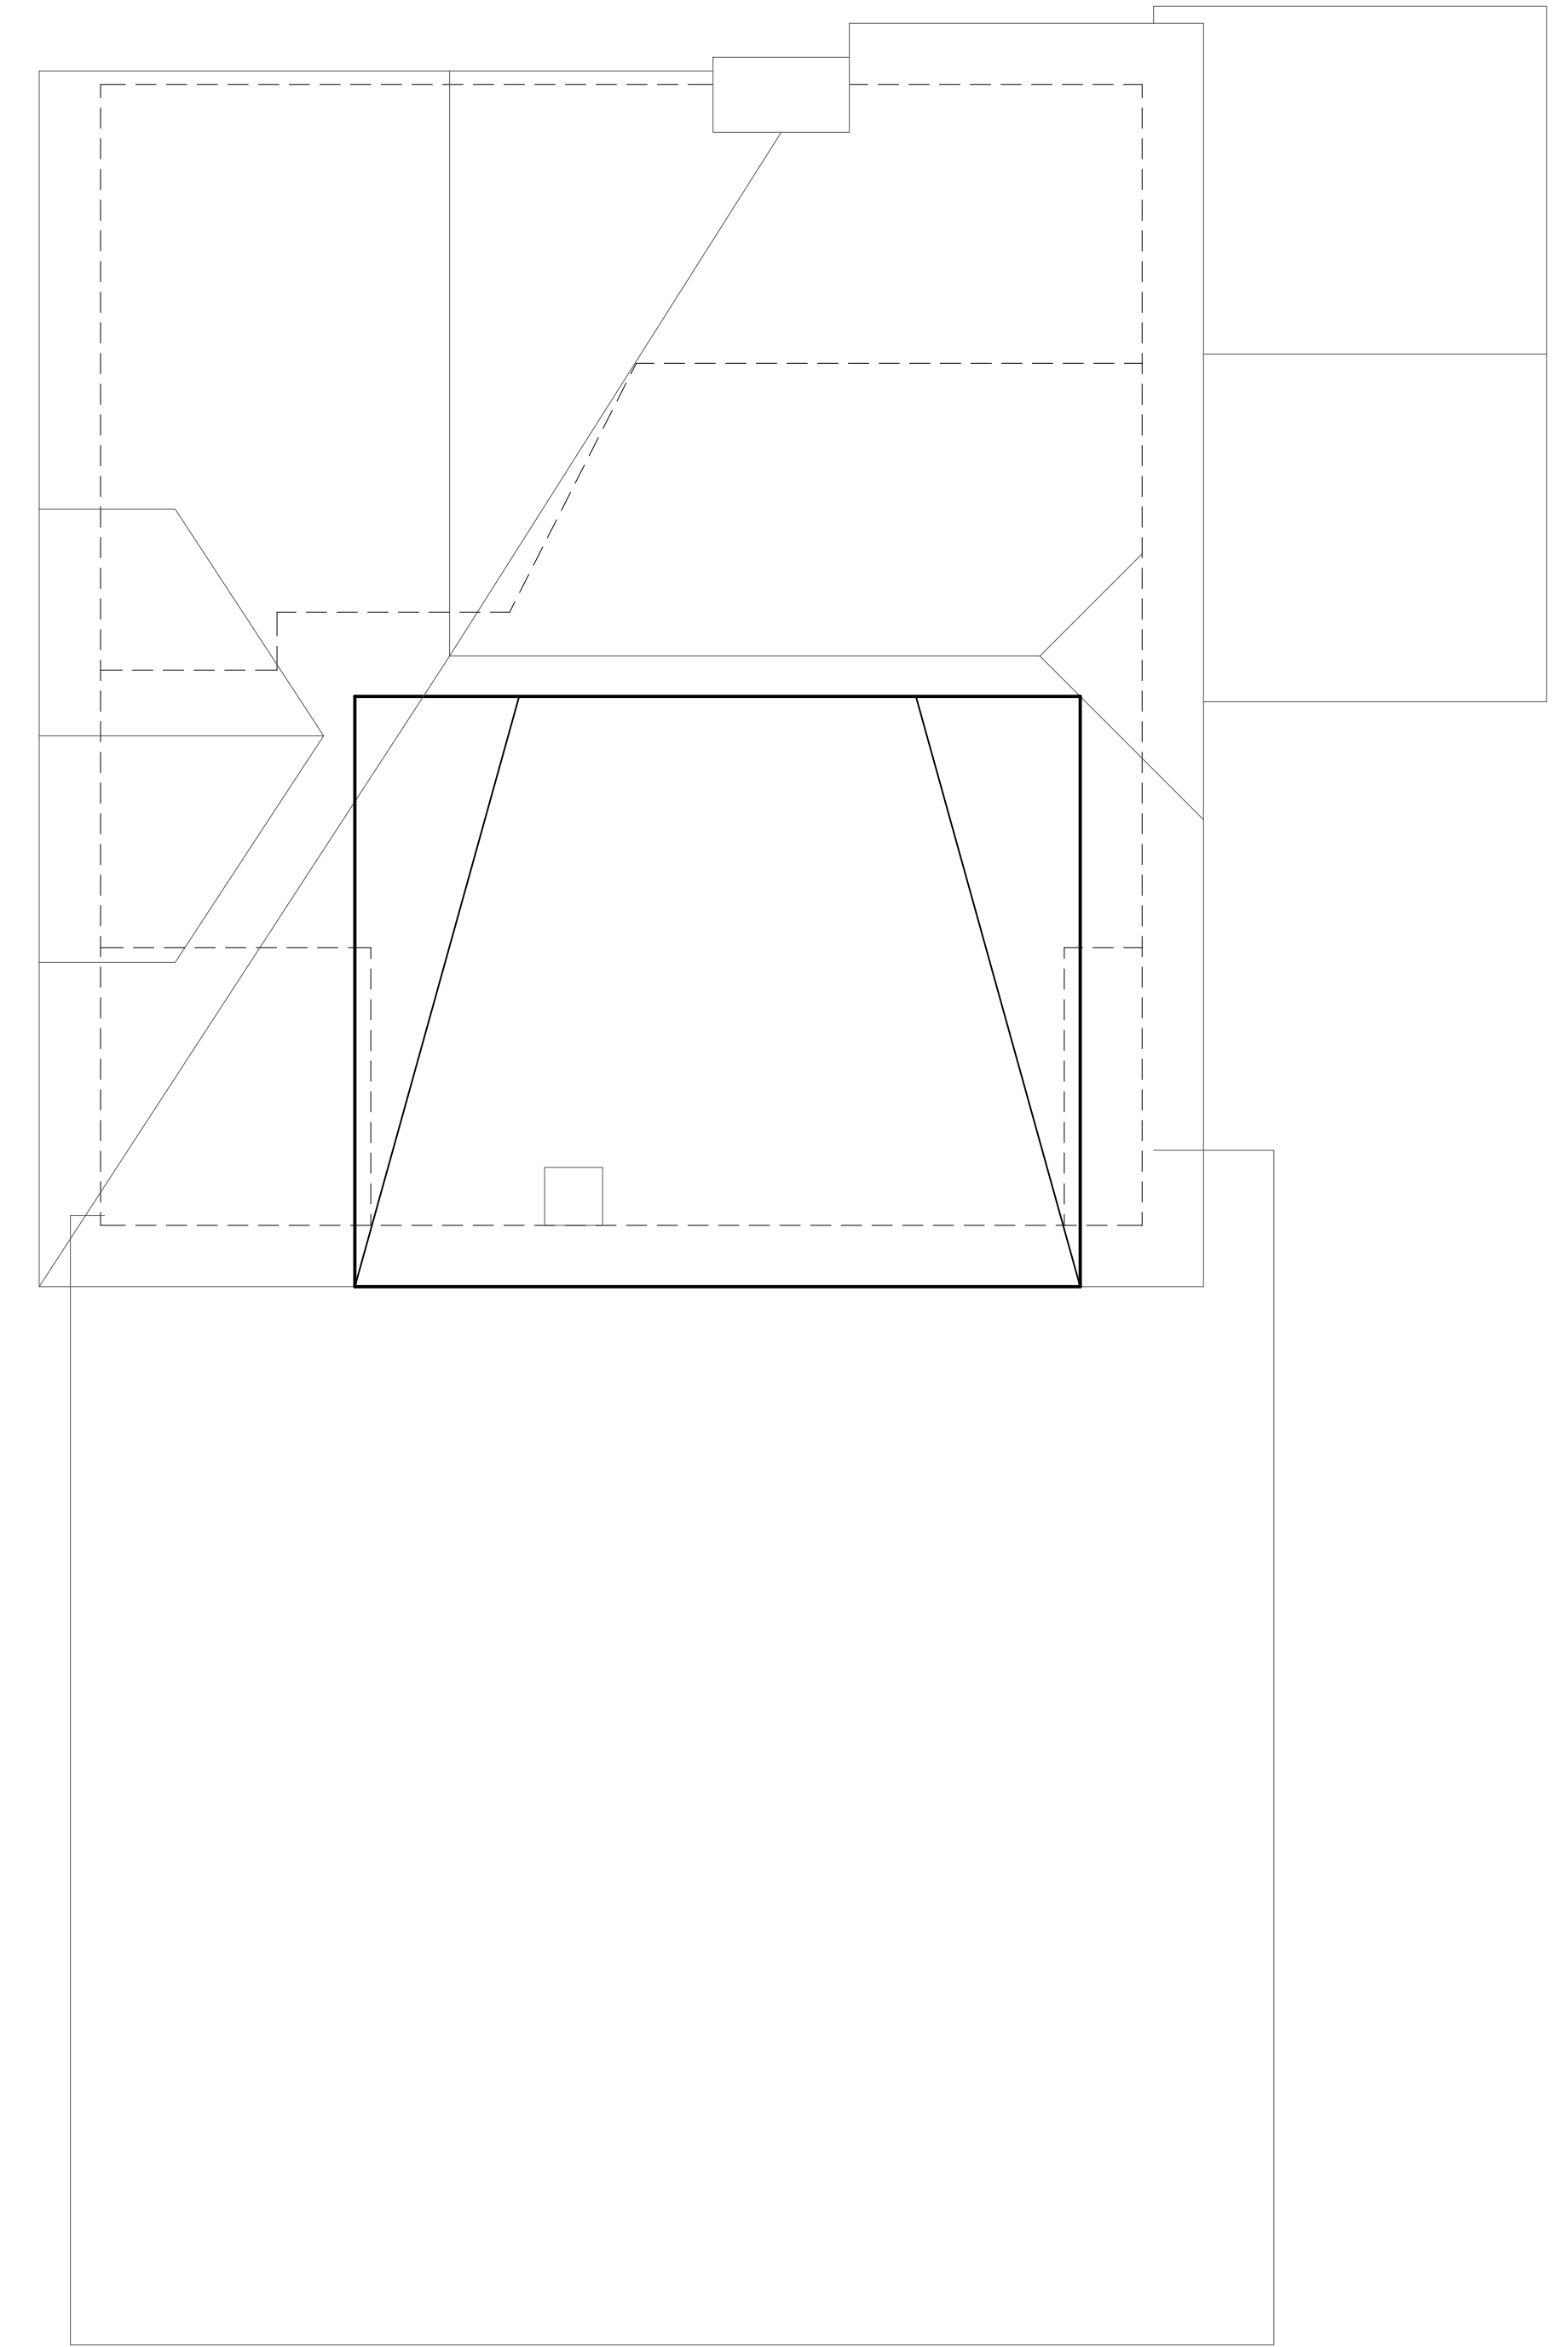

2
A1.1 FIRST FLOOR - FLOOR PLAN
 1/4" = 1'-0"

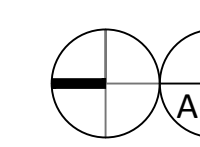



3
A1.1 SECOND FLOOR - FLOOR PLAN
 1/4" = 1'-0"



 **1**
A1.2
THIRD FLOOR - FLOOR PLAN
1/4" = 1'-0"



 **2**
A1.2
ROOF PLAN
1/4" = 1'-0"



1
 A2.1
 1/4" = 1'-0"
EXTERIOR ELEVATION - EAST



2
 A2.1
 1/4" = 1'-0"
EXTERIOR ELEVATION - NORTH



1
 A2.2
EXTERIOR ELEVATION - WEST
 1/4" = 1'-0"



2
 A2.2
EXTERIOR ELEVATION - SOUTH
 1/4" = 1'-0"