



1 FLOOR PLAN

1/4" = 1'-0"

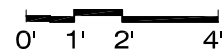


north

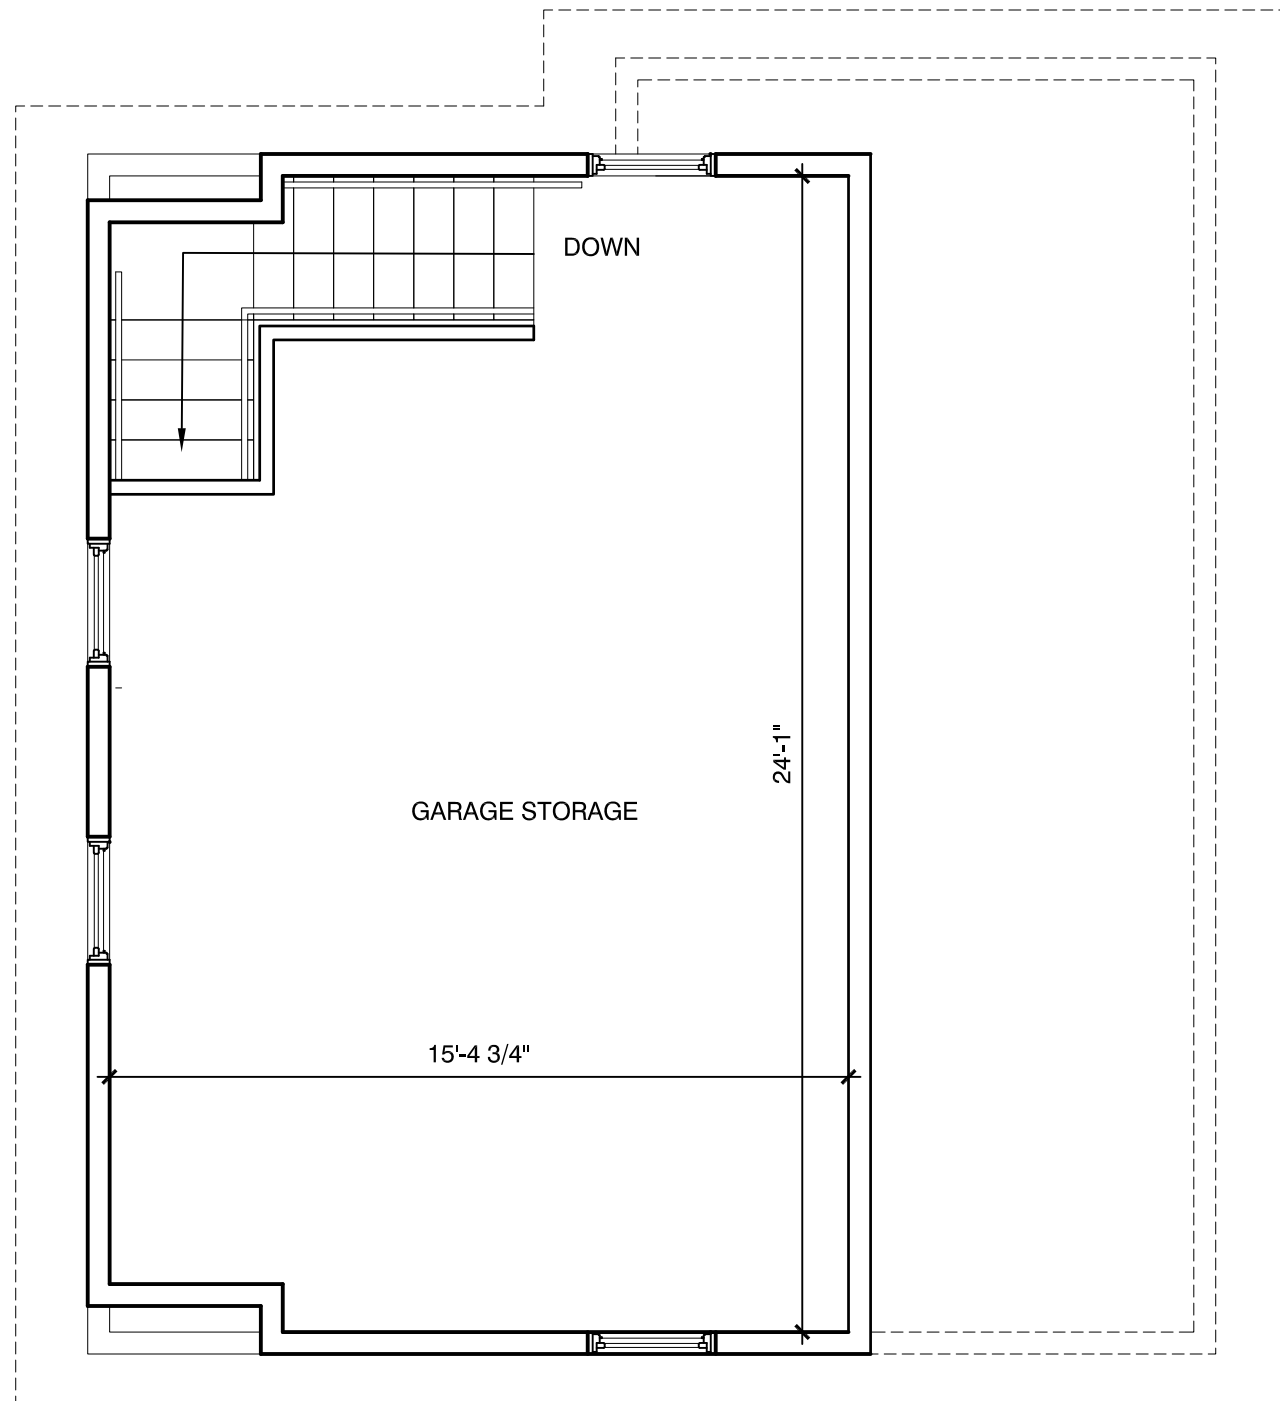

2 SECOND FLOOR PLAN
1/4"=1'-0"
0' 1' 2' 4'

∟ north

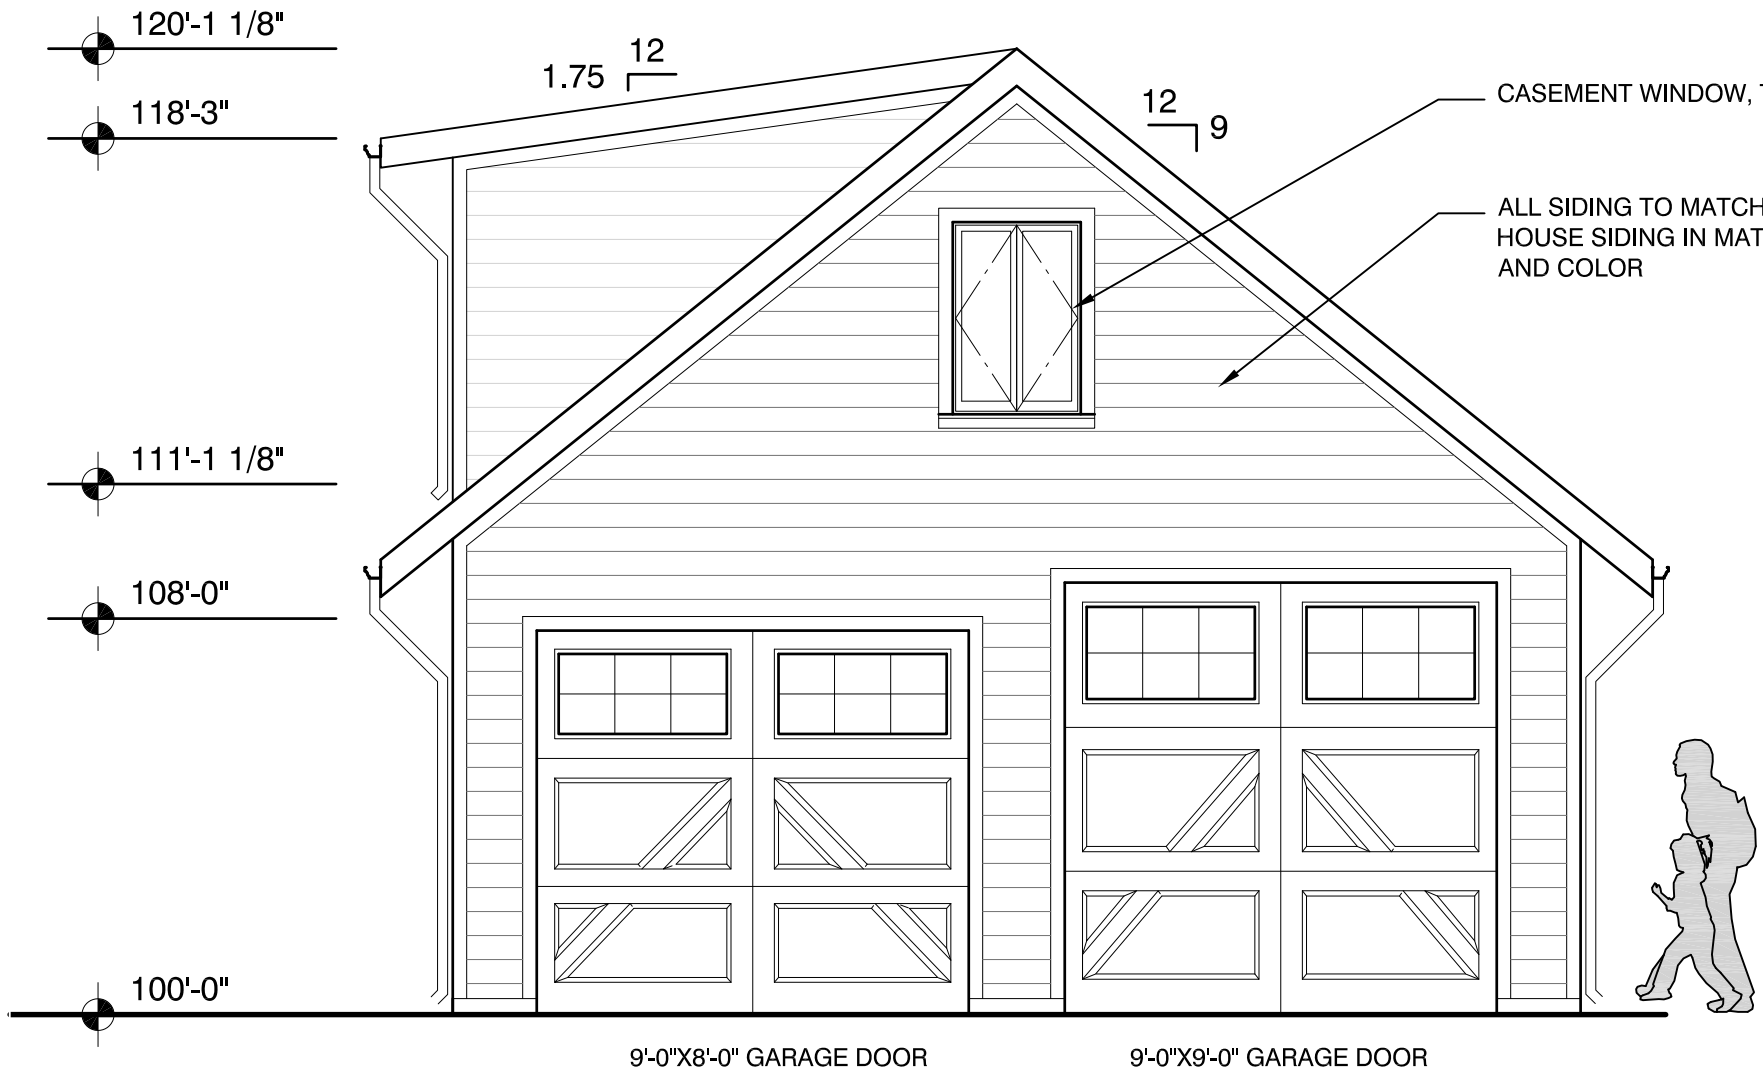

9'-0"X8'-0" GARAGE DOOR

9'-0"X9'-0" GARAGE DOOR

CASEMENT WINDOW, TYP.

ALL SIDING TO MATCH EXISTING HOUSE SIDING IN MATERIAL, STYLE AND COLOR




ALUMINUM GUTTER AND DOWNSPOUT, COLOR TO MATCH SIDING

3-1/2" TRIM, TYP.


2 EAST ELEVATION


1/4"=1'-0"

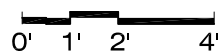


2 WEST ELEVATION


1/4"=1'-0"

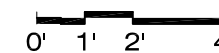

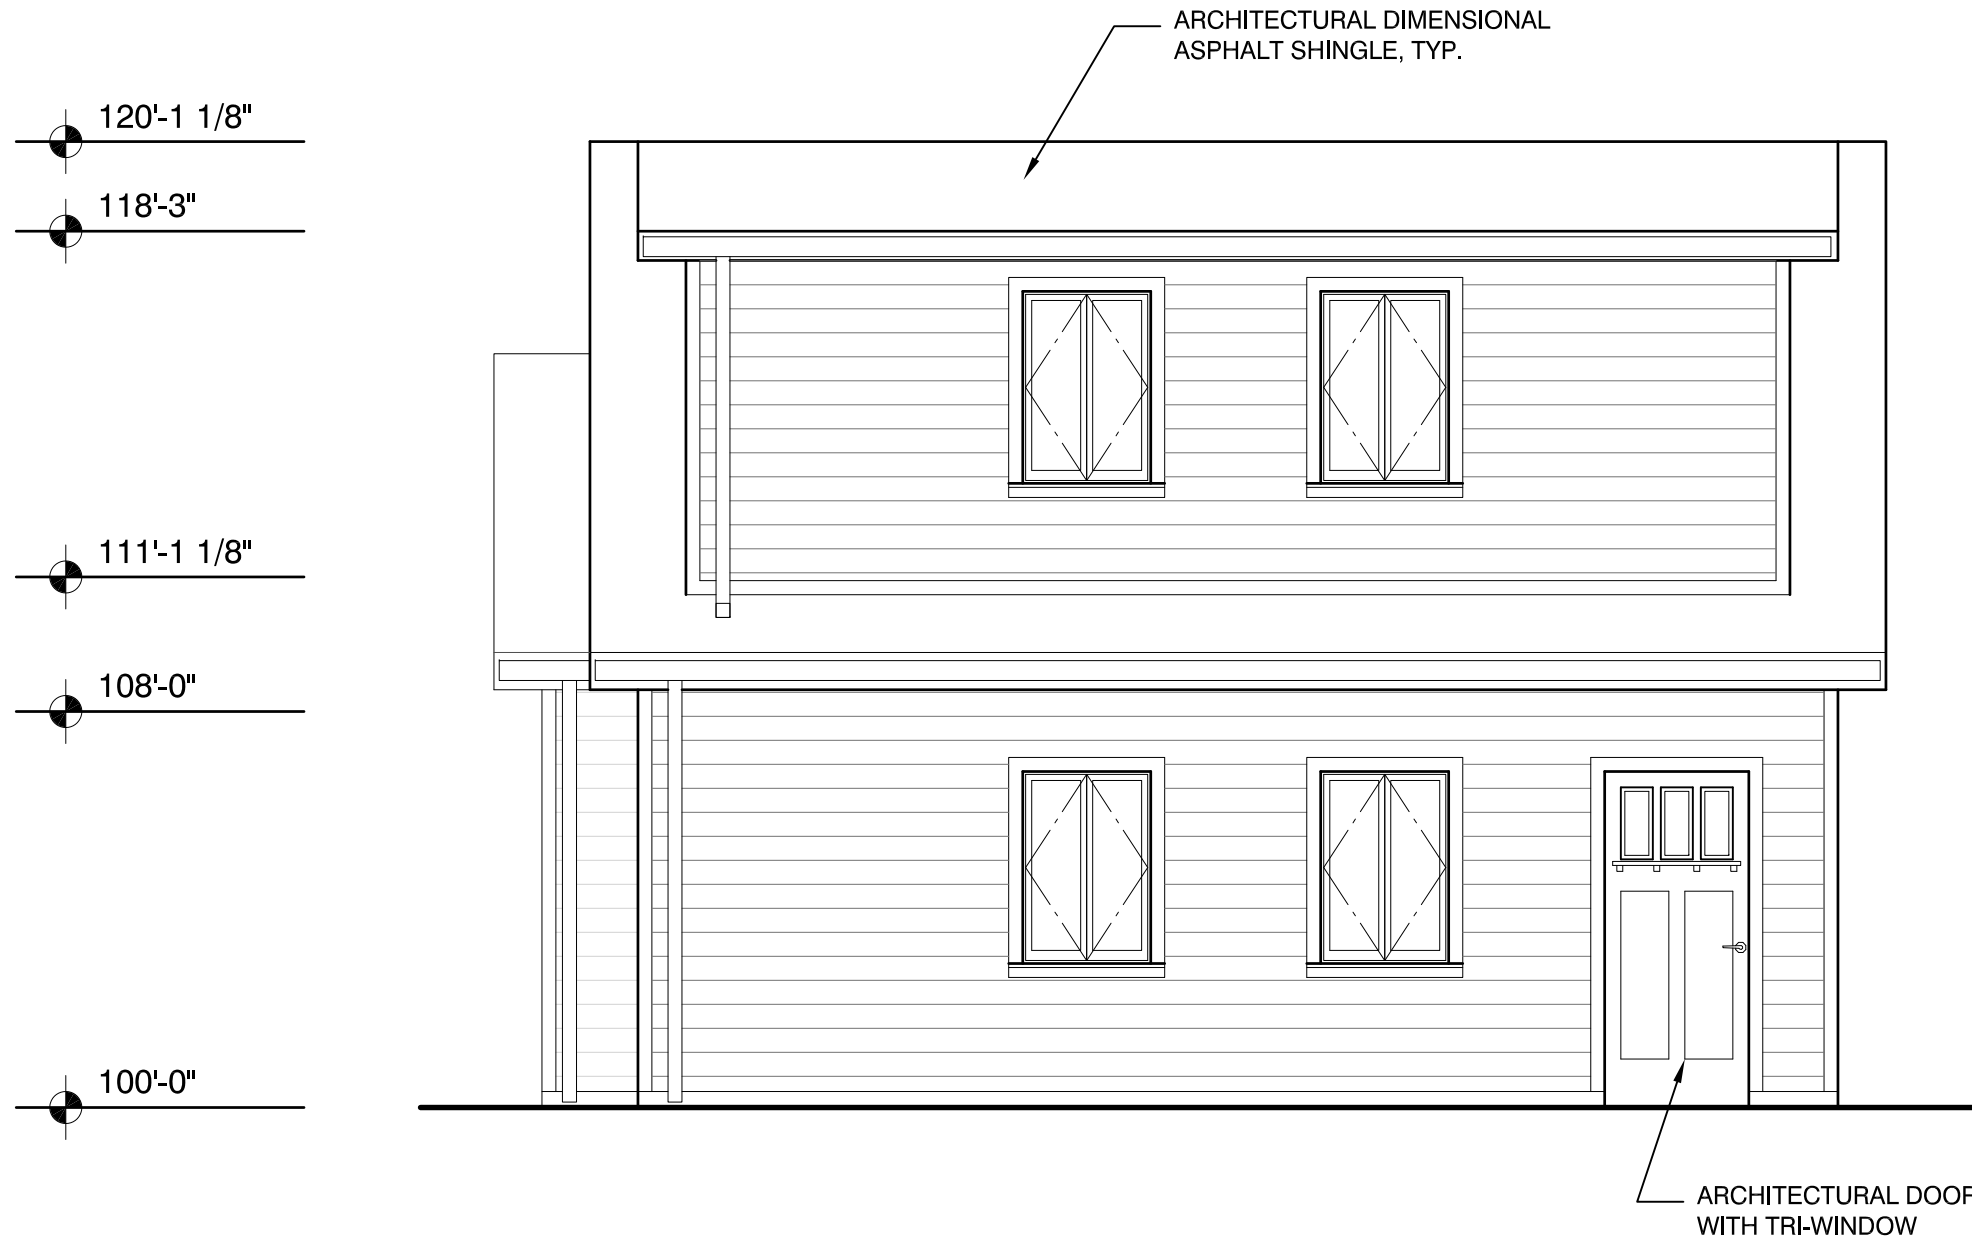

3 NORTH ELEVATION
 1/4" = 1'-0"

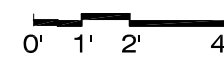

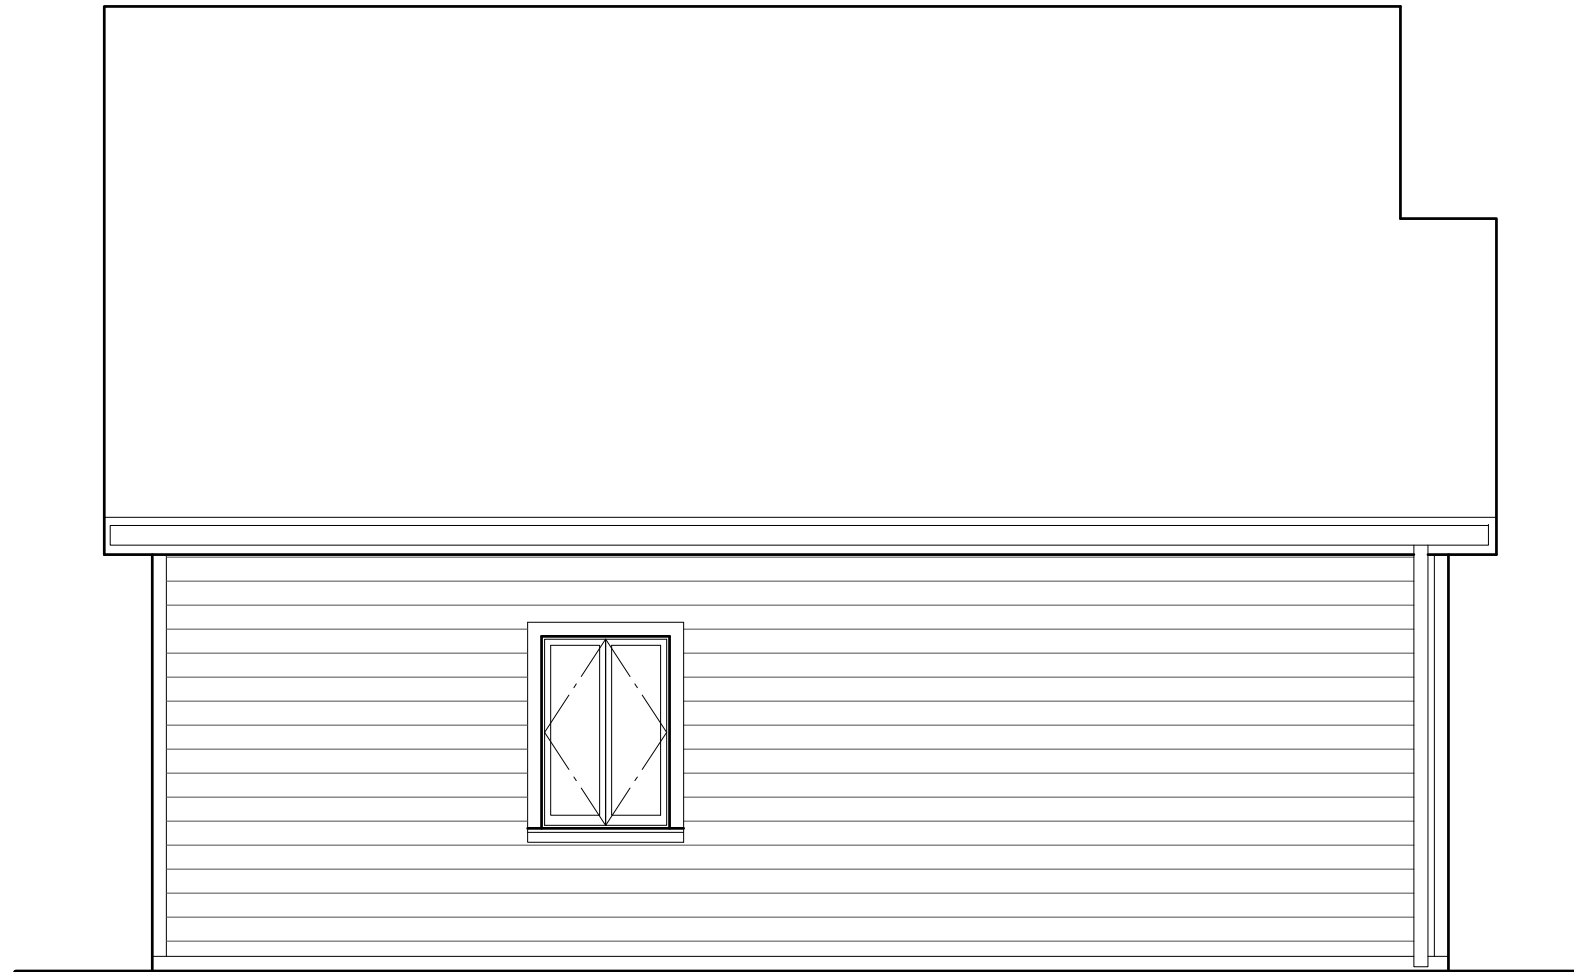

4

SOUTH ELEVATION

1/4"=1'-0"

