





Northwest 3d Render - 988 S Cassingham - Proposed New Garage




Southeast 3d Render - 988 S Cassingham - Proposed New Garage

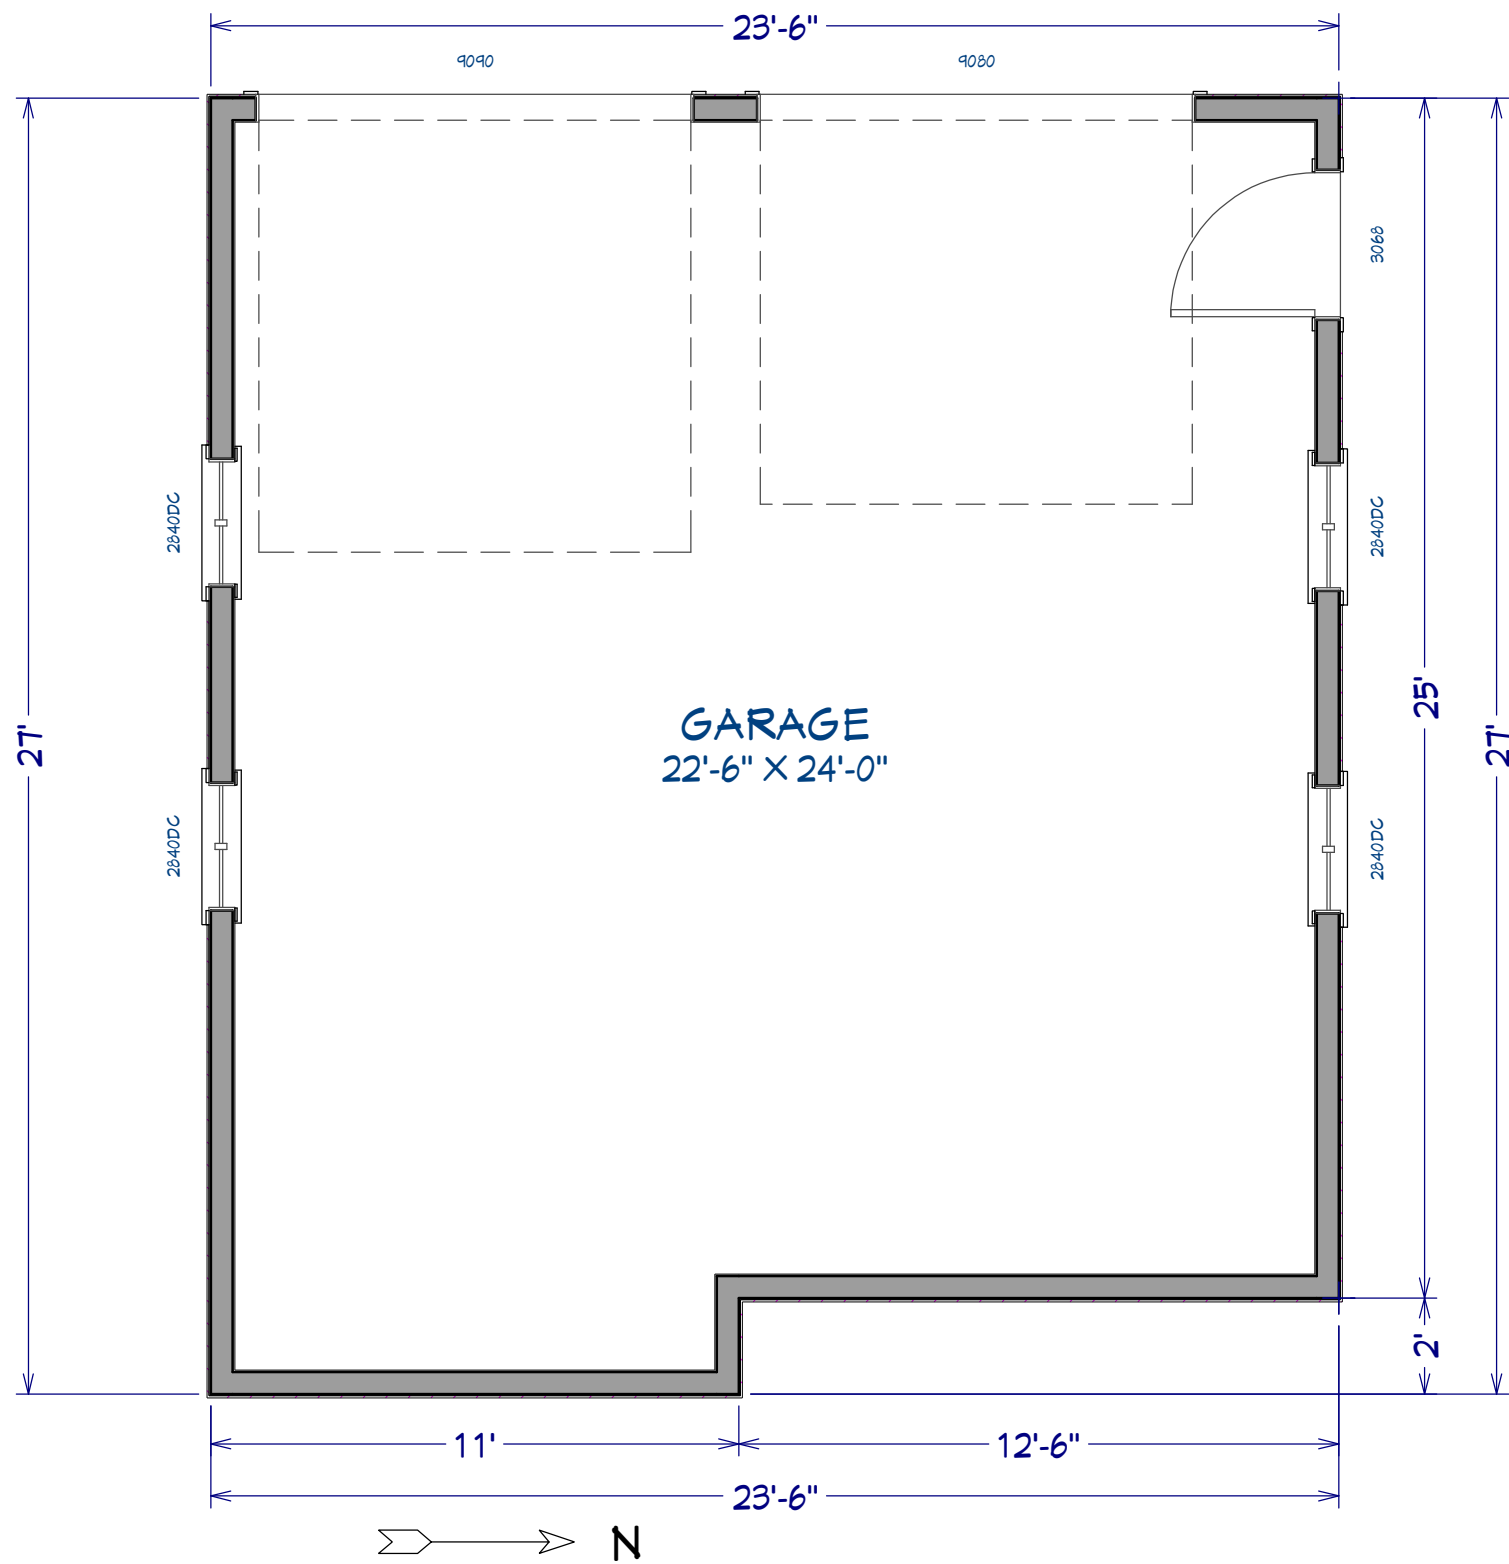


988 S Cassingham - Garage Proposed Floorplan
 Scale: 1/4" = 1'

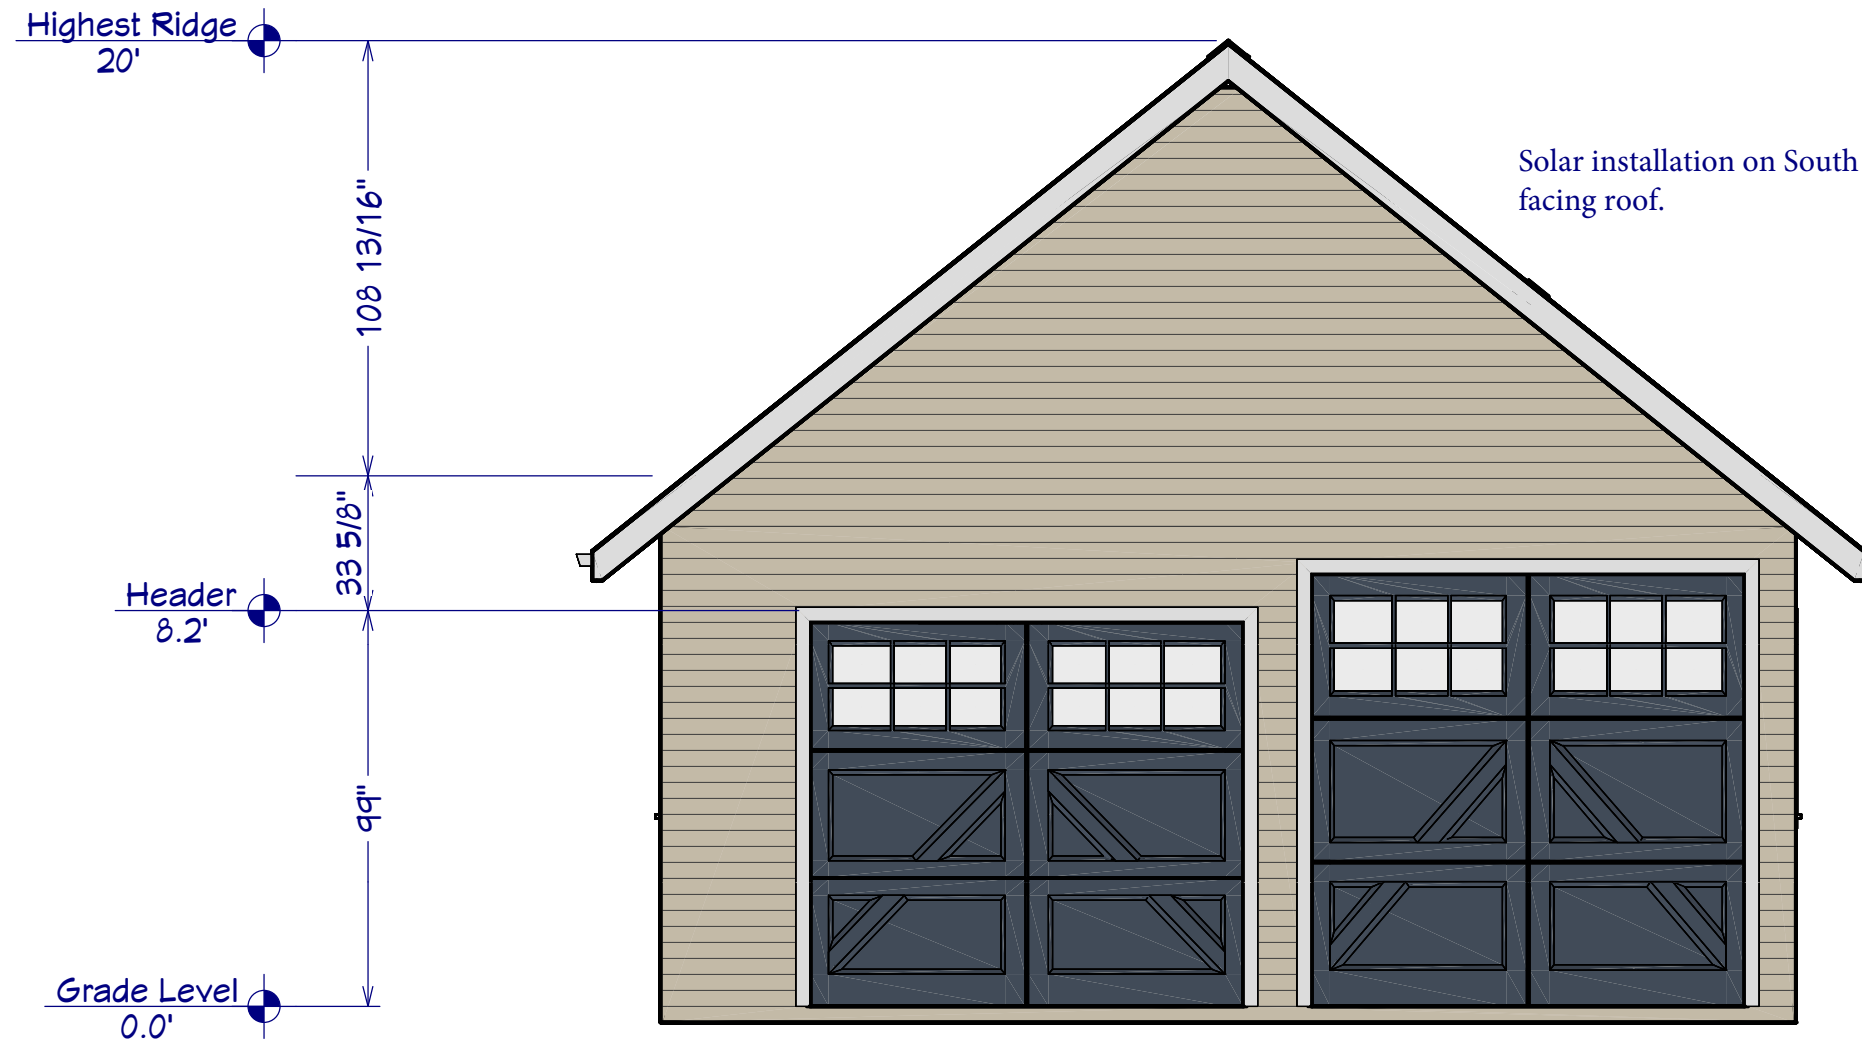

988 S Cassingham - East View - Proposed Garage
Scale 1/4" = 1'

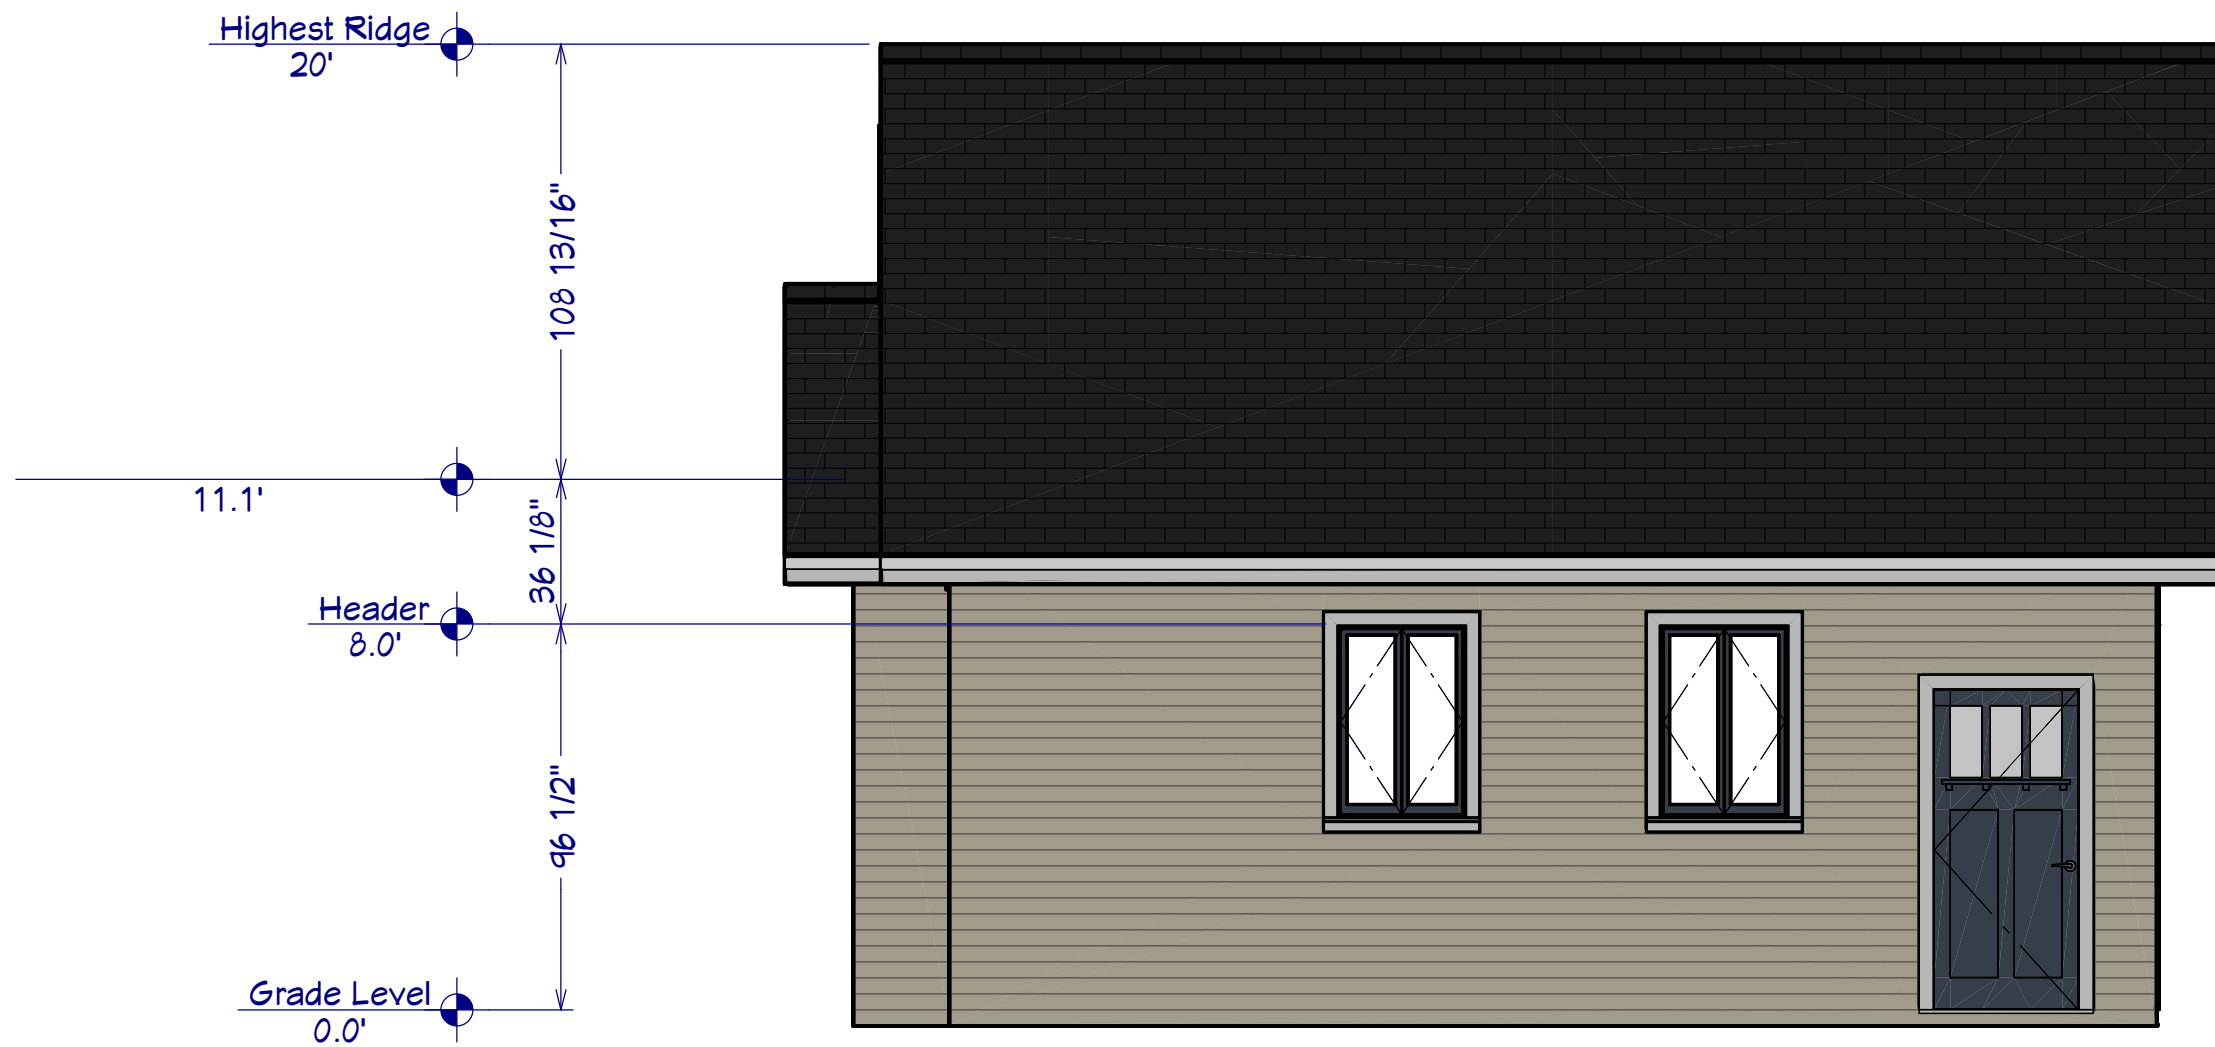


988 S Cassingham - North View - Proposed Garage
 Scale 1/4" = 1'

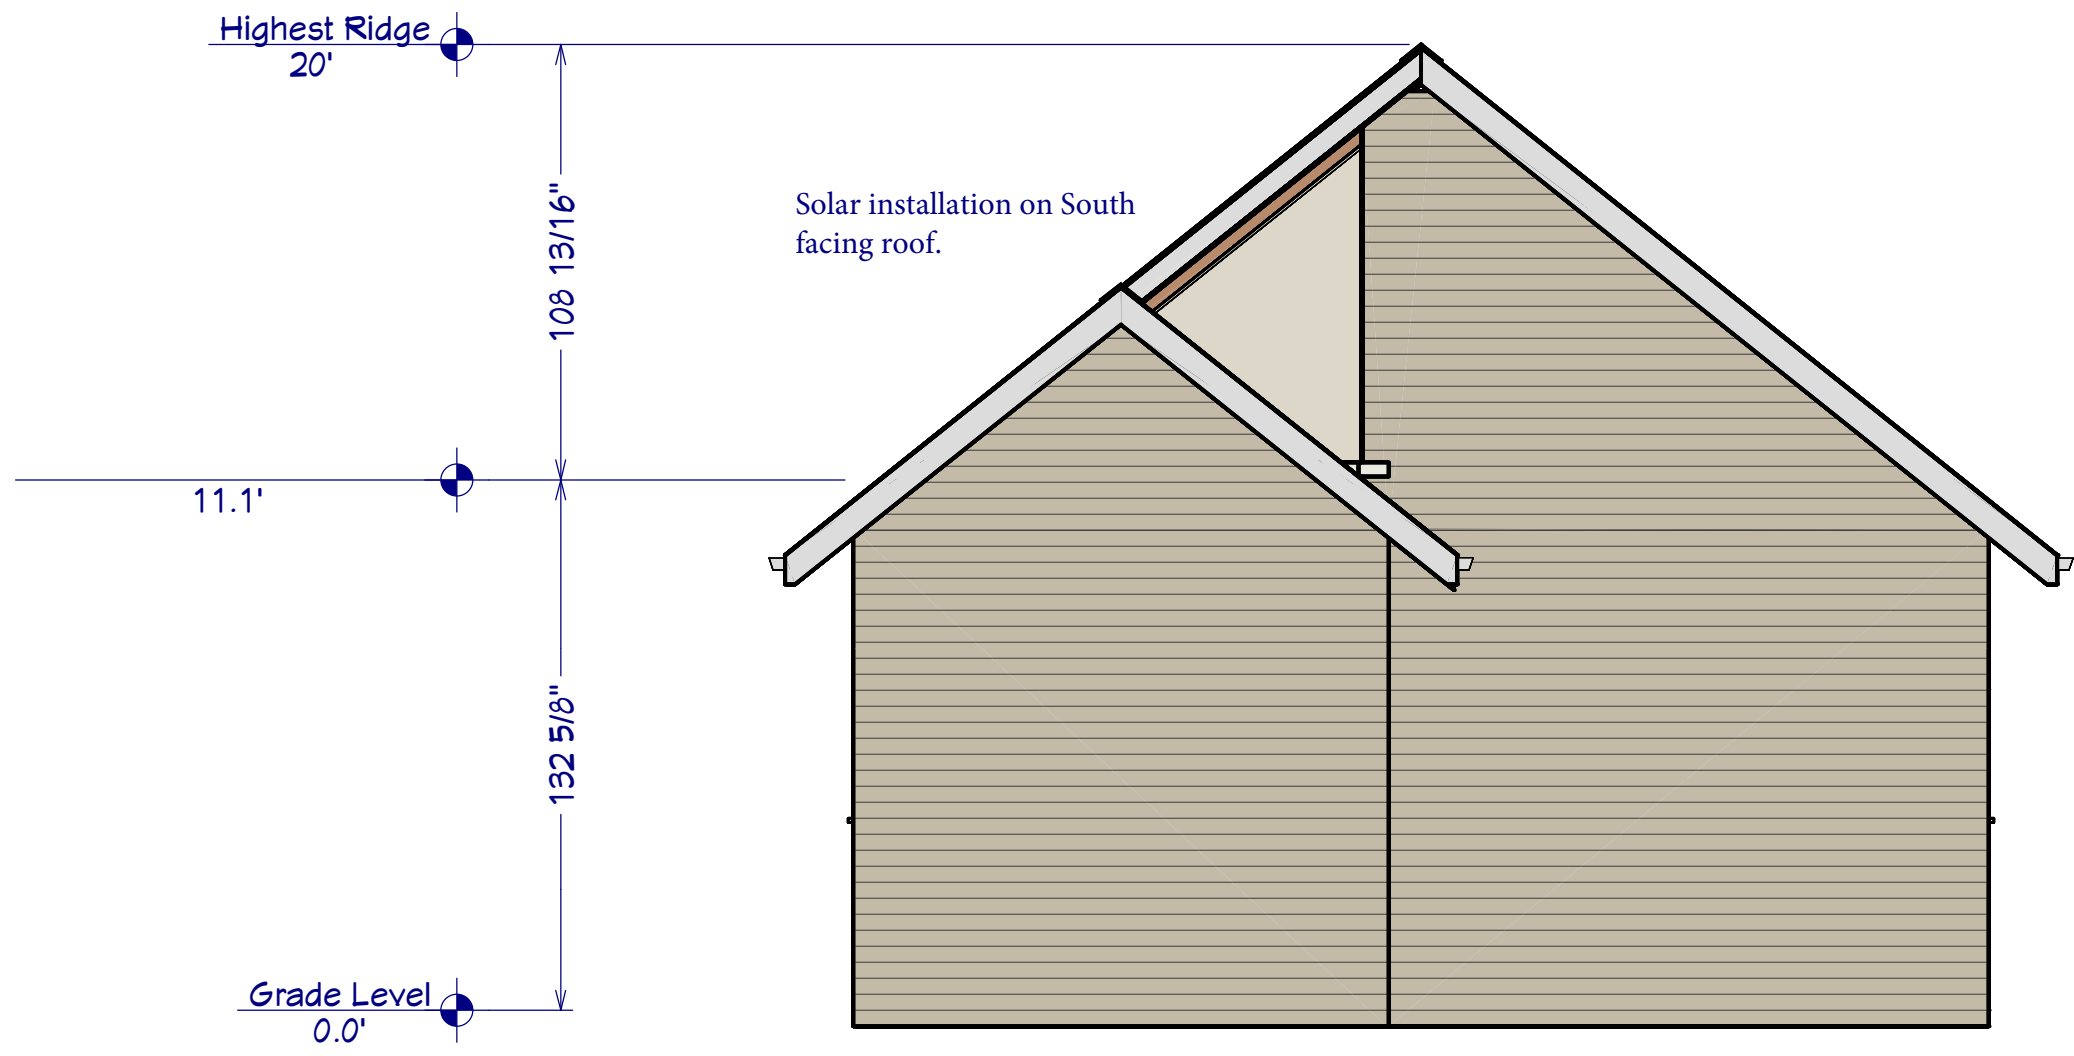

988 S Cassingham - East View - Proposed Garage
 Scale 1/4" = 1'

Solar installation on South facing roof.

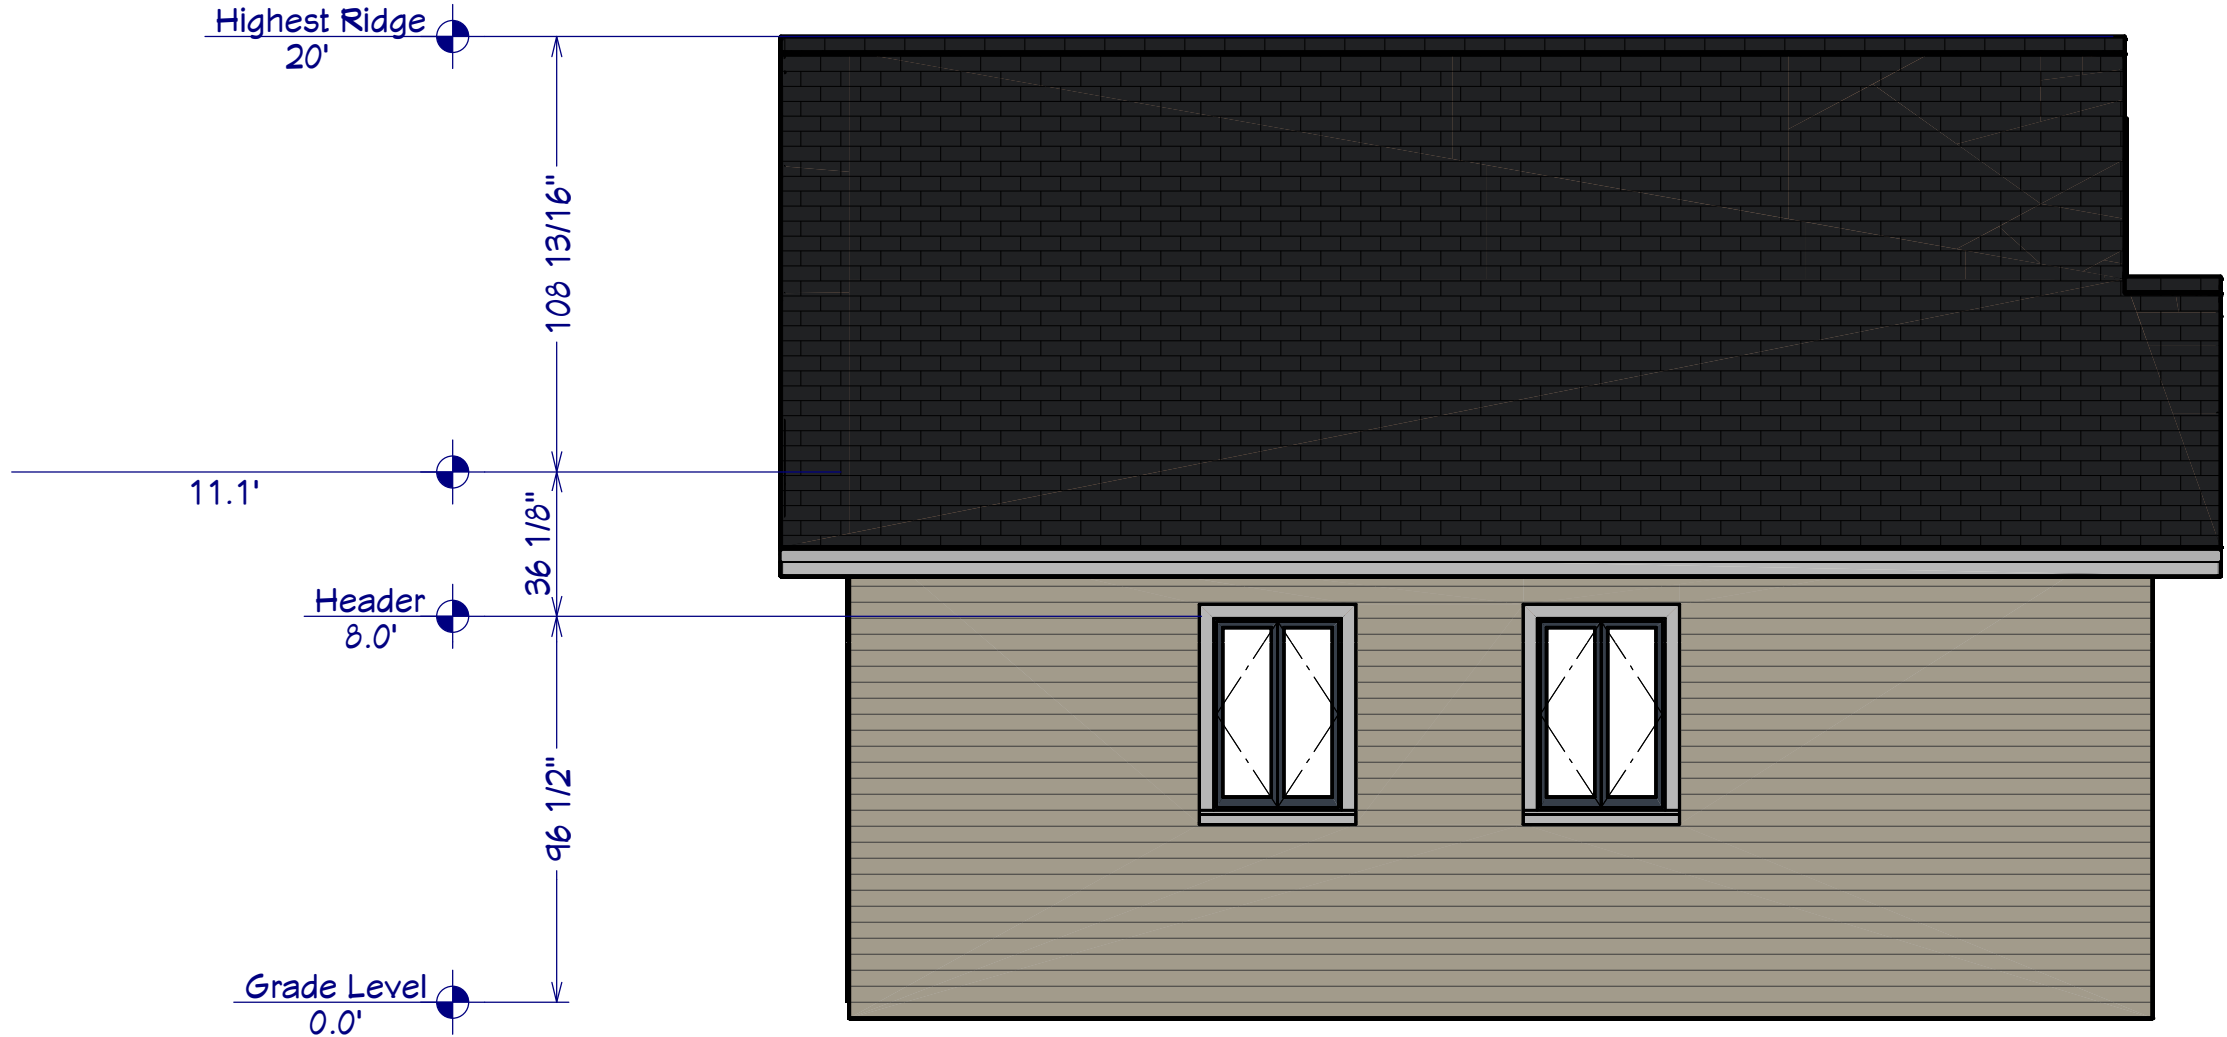

988 S Cassingham - South View - Proposed Garage
Scale 1/4" = 1'