
3 FT SETBACK



UPDATED PLAN STUDY

1 Floor Plan Ground Level Option 2 3/16" = 1'-0"

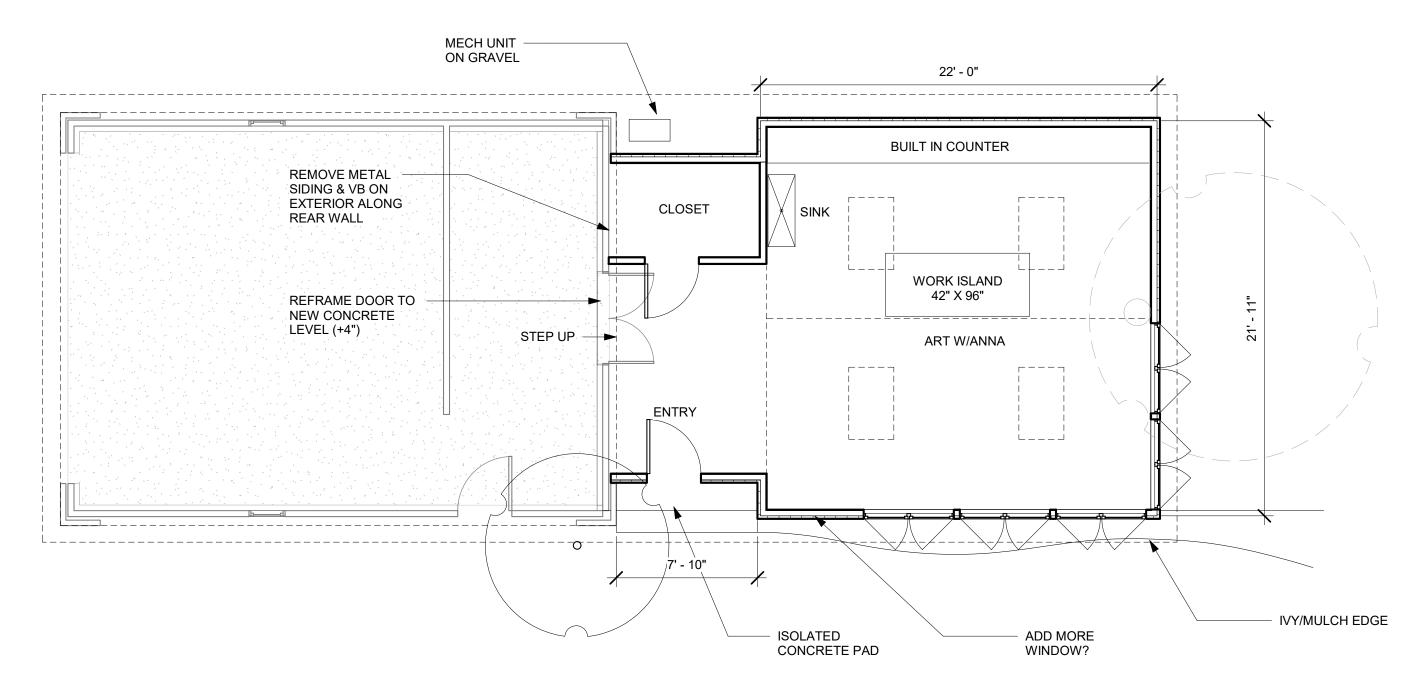