




0 SITE PLAN

1/16"=1'-0"

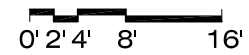


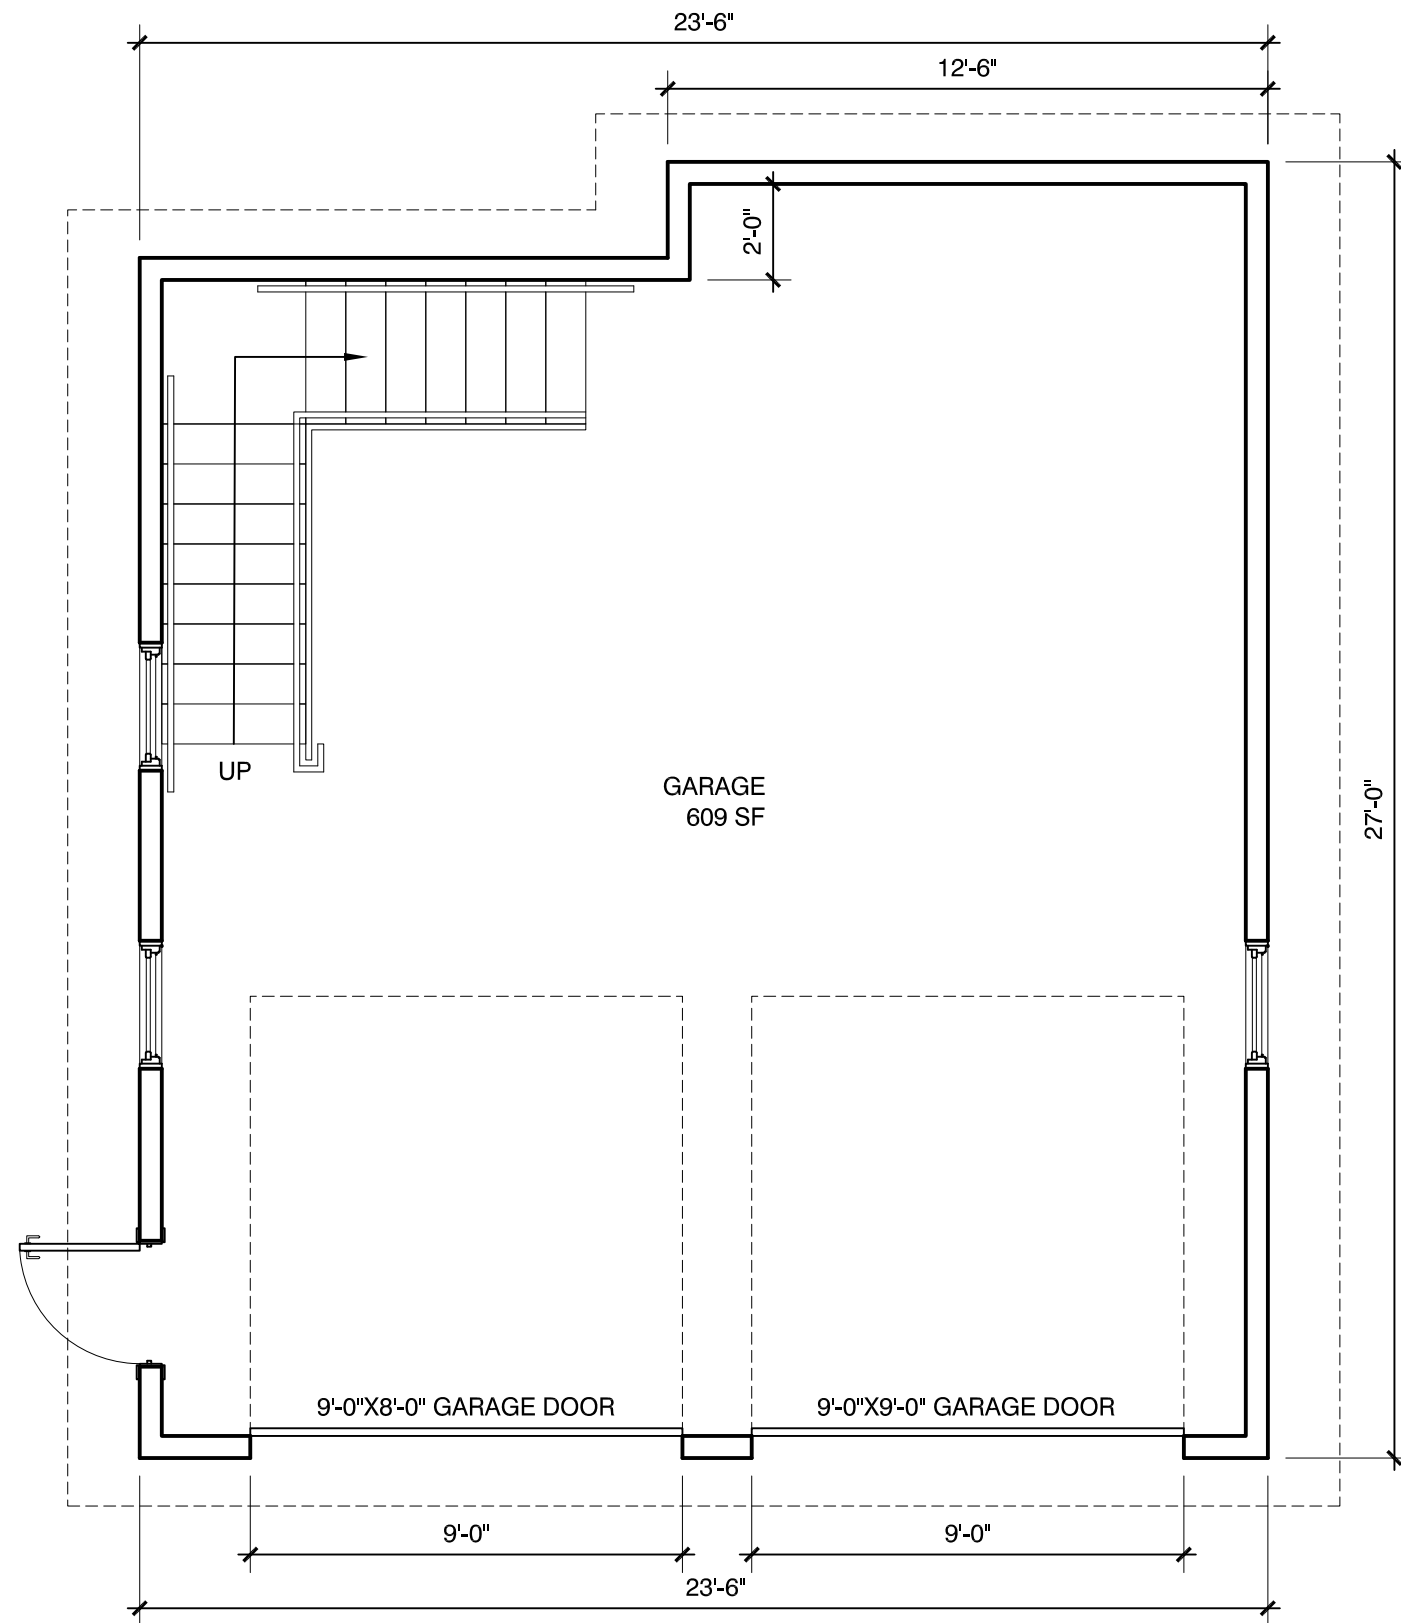

1 FLOOR PLAN
 1/4"=1'-0"


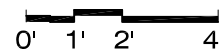


north

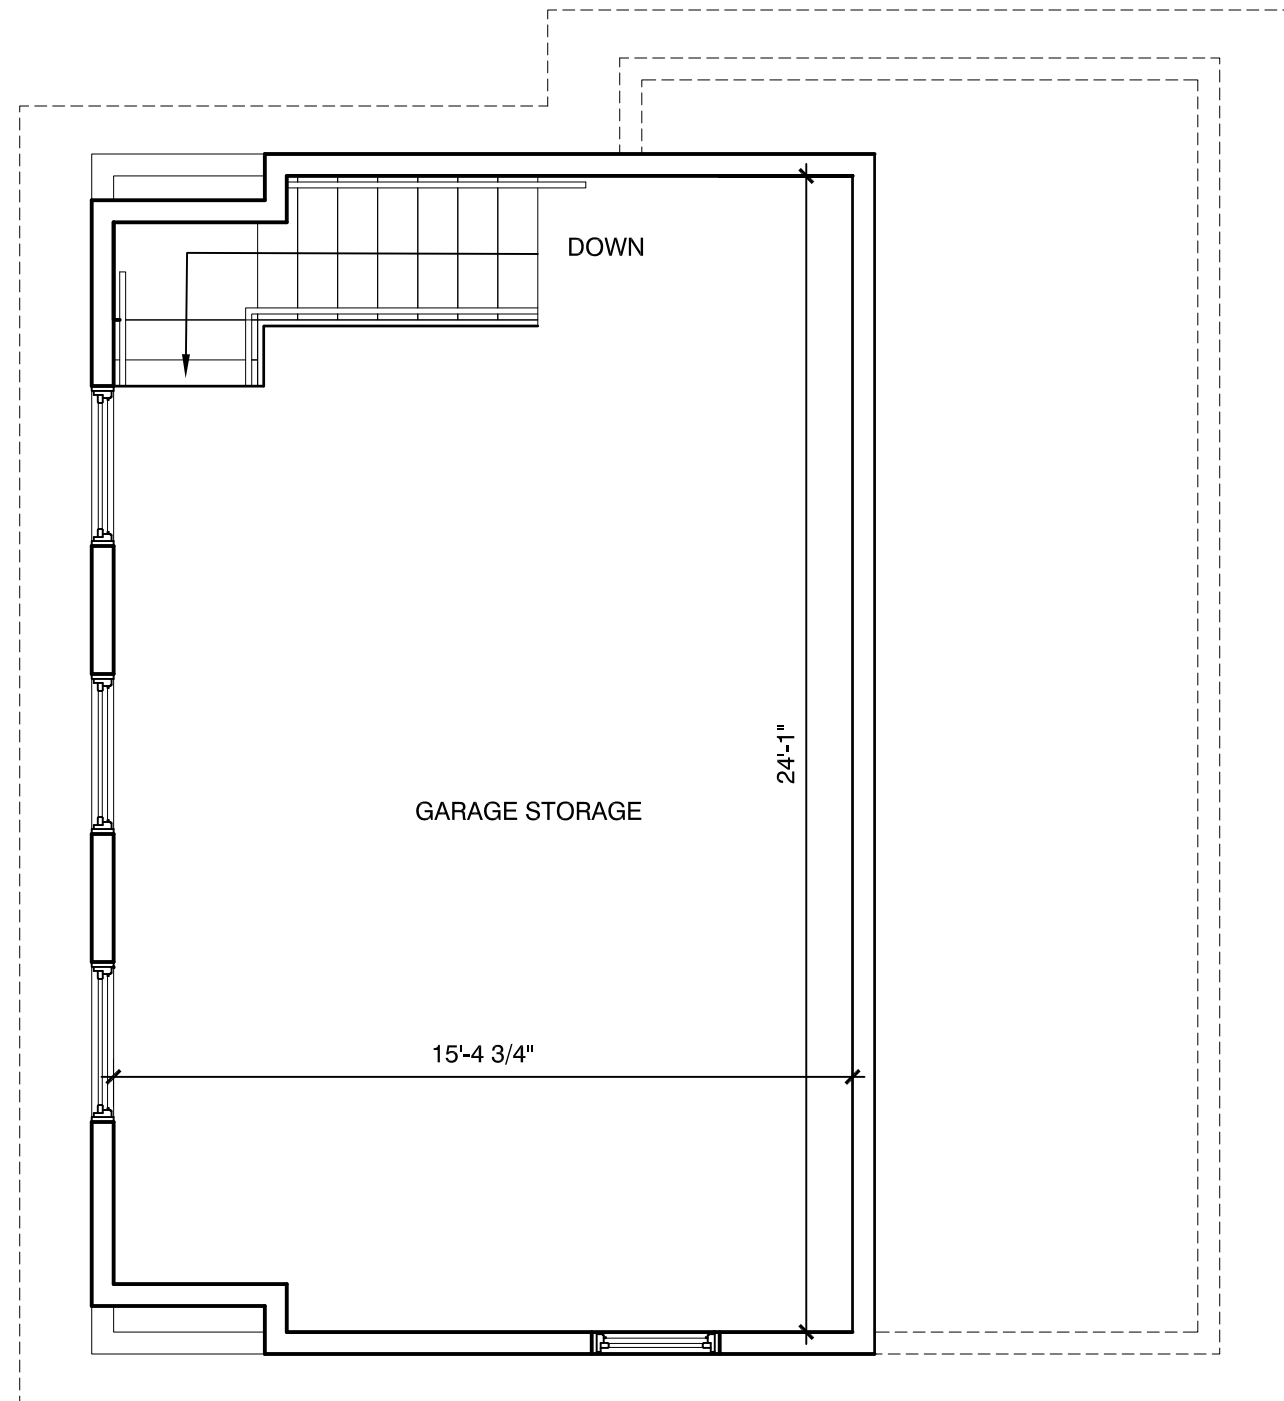

2 SECOND FLOOR PLAN
 1/4" = 1'-0"
 0' 1' 2' 4'

∠ north

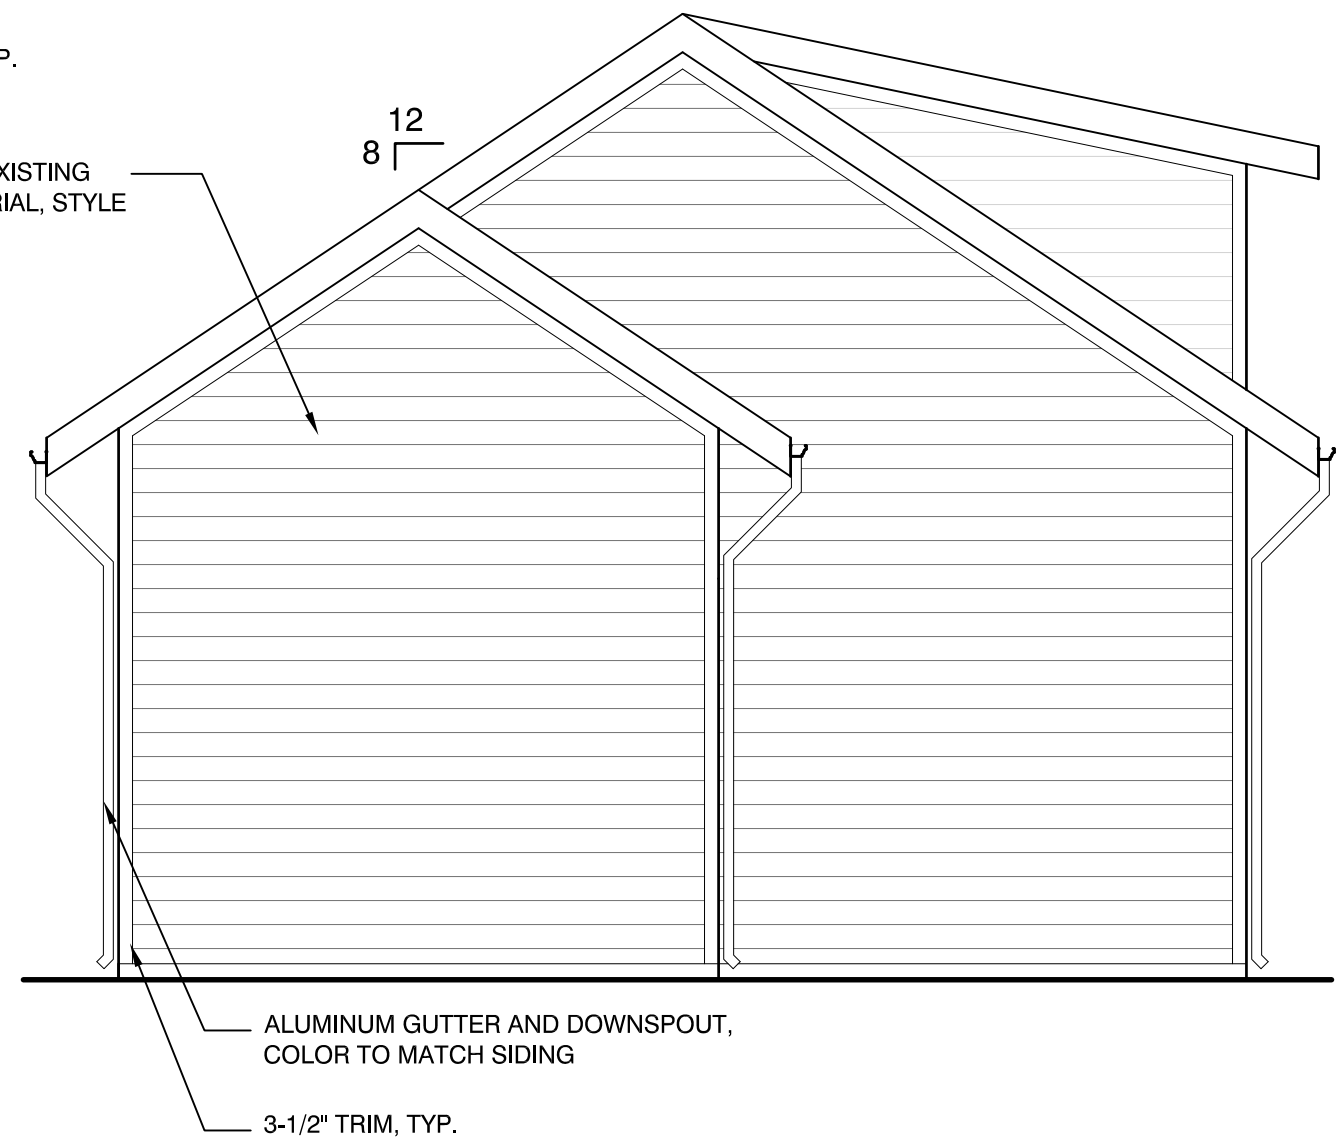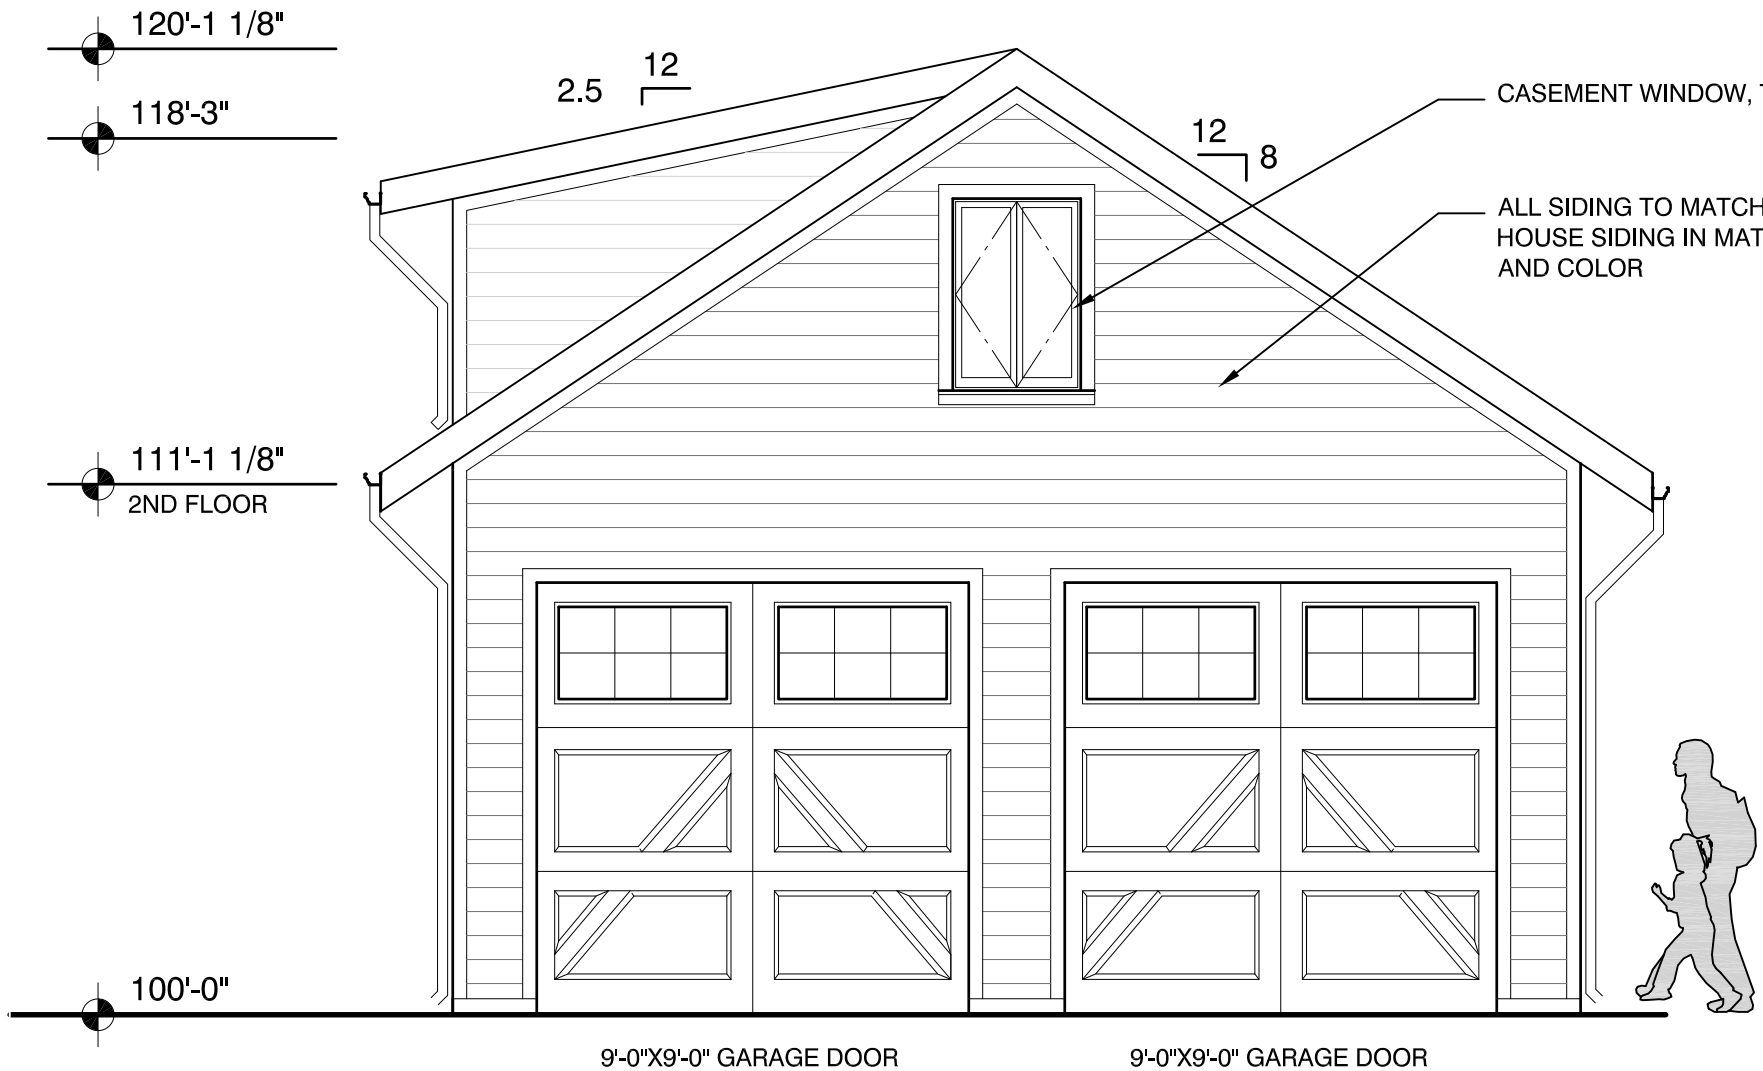

1 EAST ELEVATION
 1/4" = 1'-0"
 0' 1' 2' 4'

2 WEST ELEVATION
 1/4" = 1'-0"
 0' 1' 2' 4'



3 NORTH ELEVATION
 1/4"=1'-0"
 0' 1' 2' 4'

2 SOUTH ELEVATION
 1/4"=1'-0"
 0' 1' 2' 4'