



GARAGE VOLUME:
 FIRST FLOOR - 5304 CF
 ATTIC STORAGE = 3233 CF (60.9%)
 (NOT CONSIDERED A SECOND STORY)

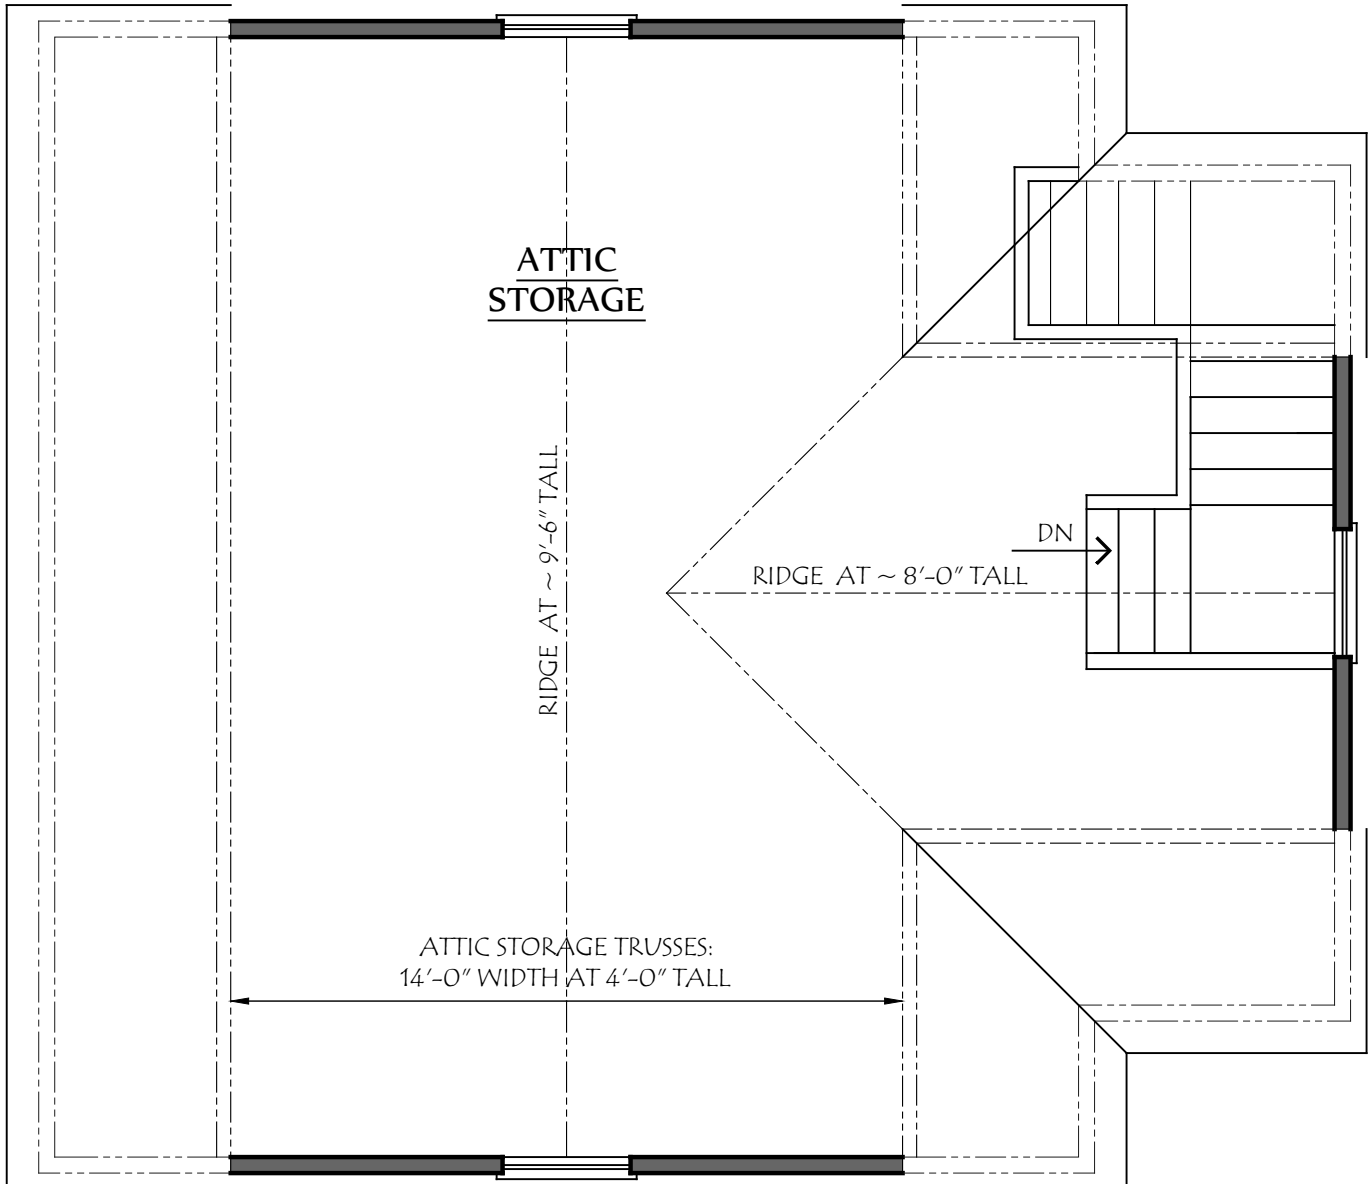

GENERAL NOTE:
 ALL NEW GUTTERS TO
 HAVE GUTTER GUARDS

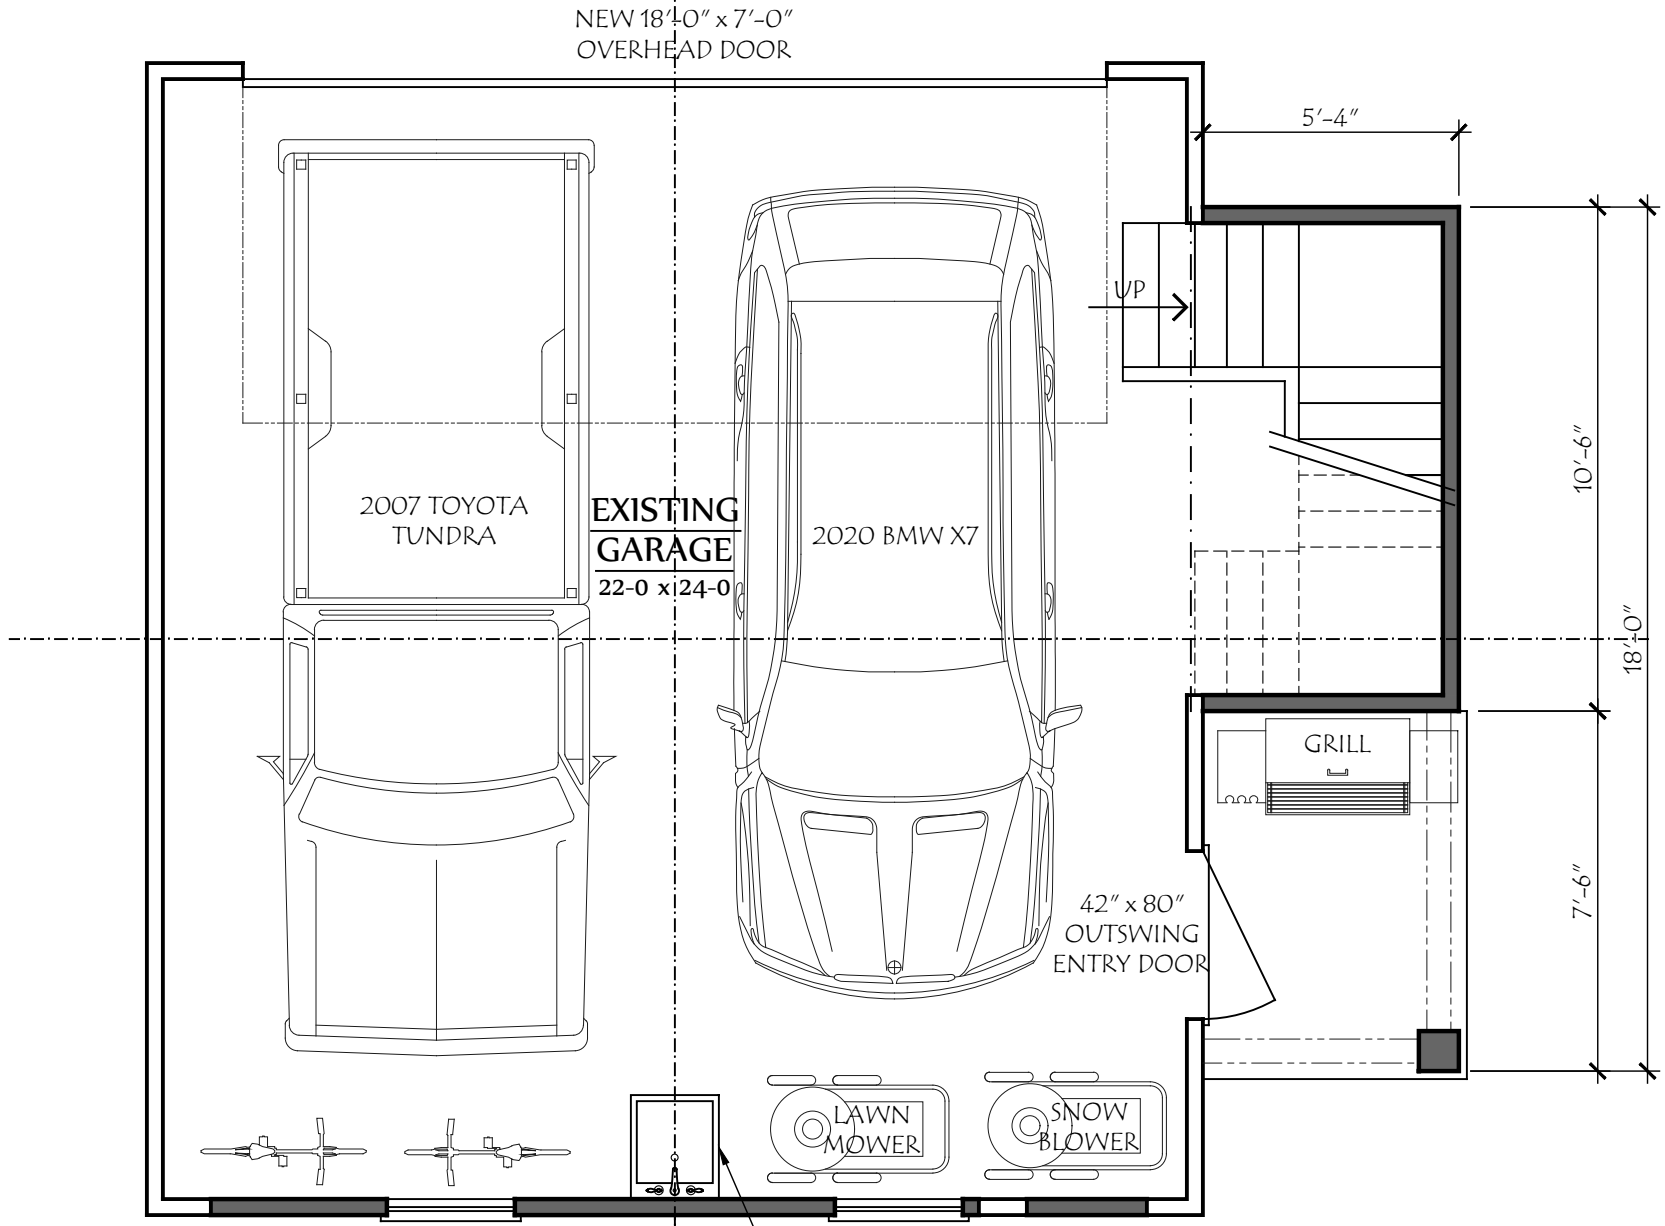

CONTRACTOR TO PROVIDE
 ALTERNATE BID TO PLUMB FOR
 UTILITY SINK & EXTERIOR HOSE BIB

COPYRIGHT©
 LAUERHASS ARCHITECTURE, LLC
 ALL RIGHTS RESERVED.
 THE ARCHITECT'S DRAWINGS AND OTHER WORK
 ARE FOR USE SOLELY ON THIS PROJECT.
 THE ARCHITECT IS THE AUTHOR, AND RESERVES
 ALL RIGHTS. INFORMATION CONTAINED HEREIN
 SHALL NOT BE USED WITHOUT THE EXPRESS
 WRITTEN AUTHORIZATION OF THE ARCHITECT.

Date: 19 May 2020	Drawing Title: Garage Plans	Scale: 1/4" = 1'-0"
Project Number: 20-041	Project Name: The Sutor Residence	Sheet Number: A-1

