

BROMBERG RESIDENCE REAR PORCH ADDITION

764 South Cassingham Road
Bexley, OH 43209

Steven Elbert Architect Ltd

2491 Sherwood Road
Bexley, OH 43209

(614) 338-1973
stevenelbert@gmail.com
www.stevenelbert.com

BUILDING PERMIT &
BIDDING SET

Sep 15, 2020



020-000257 02/17/2017






764 S. Cassingame- rear of Bromberg House, facing service alley

SOUTH CASSINGHAM ROAD

GRASS

PUBLIC SIDEWALK

SERVICE ALLEY

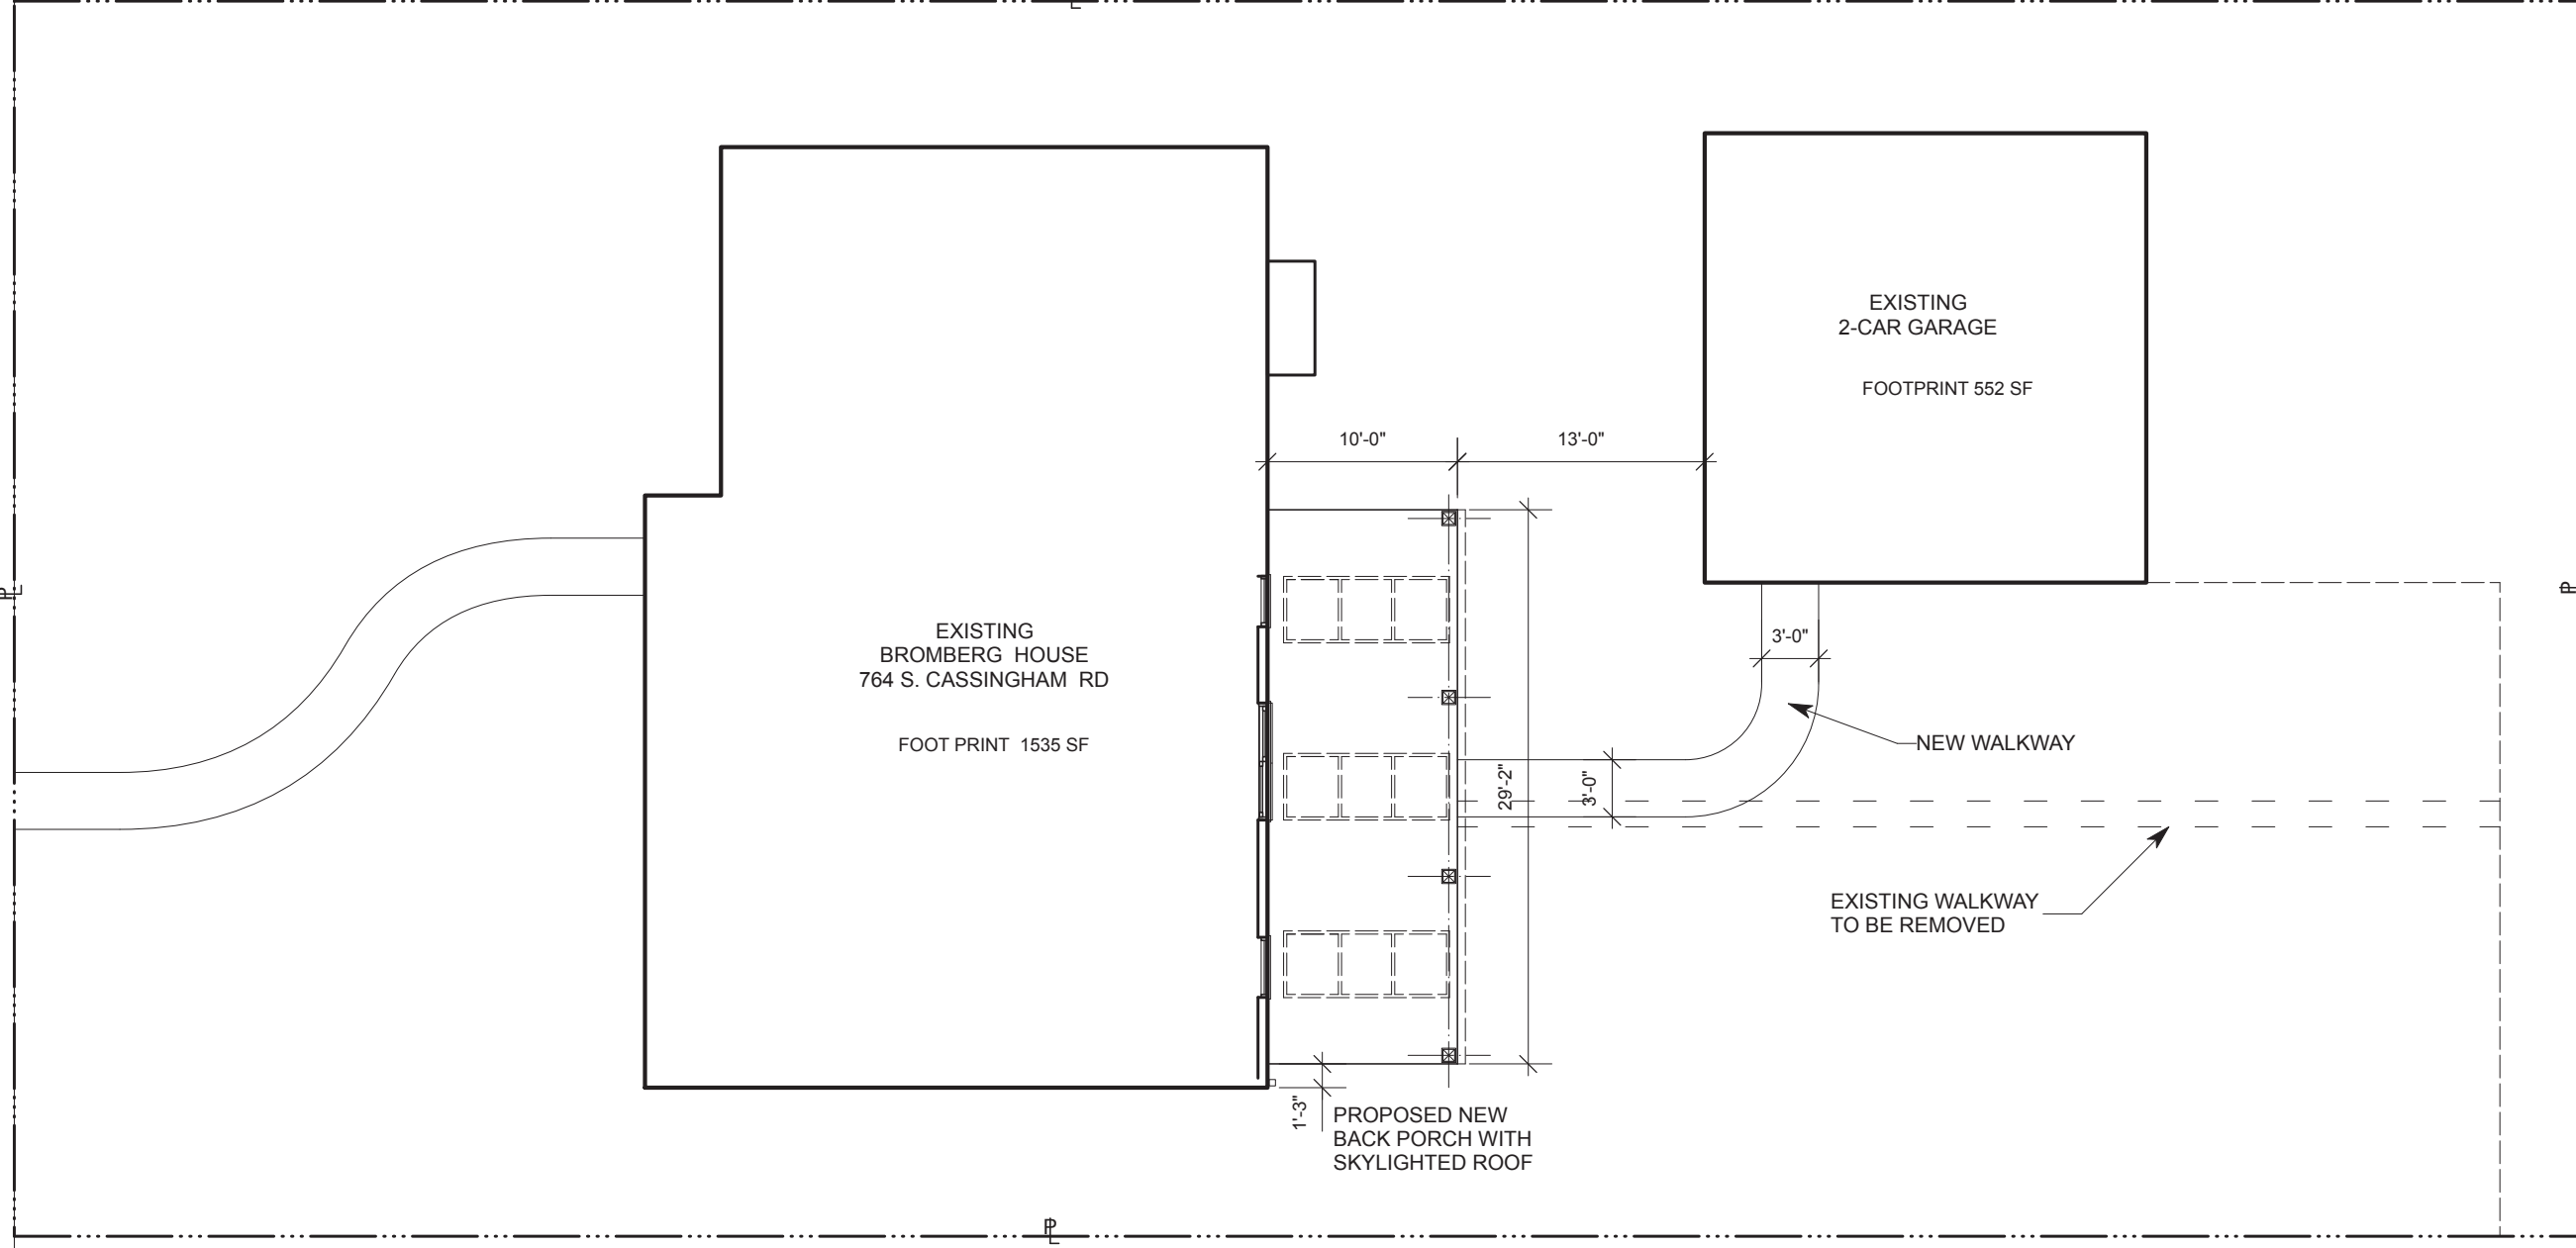

PROPOSED SITE PLAN

Sep 15, 2020



1"=10'

BROMBERG RESIDENCE REAR PORCH ADDITION

764 South Cassingham Road
Bexley, OH 43209


STEVEN ELBERT ARCHITECT LTD

2491 Sherwood Road
Bexley, OH 43209

(614) 338-1973
stevenelbert@gmail.com
www.stevenelbert.com

PERMIT & BID SET


This drawing may not be reproduced or used without permission from Steven Elbert Architect Ltd

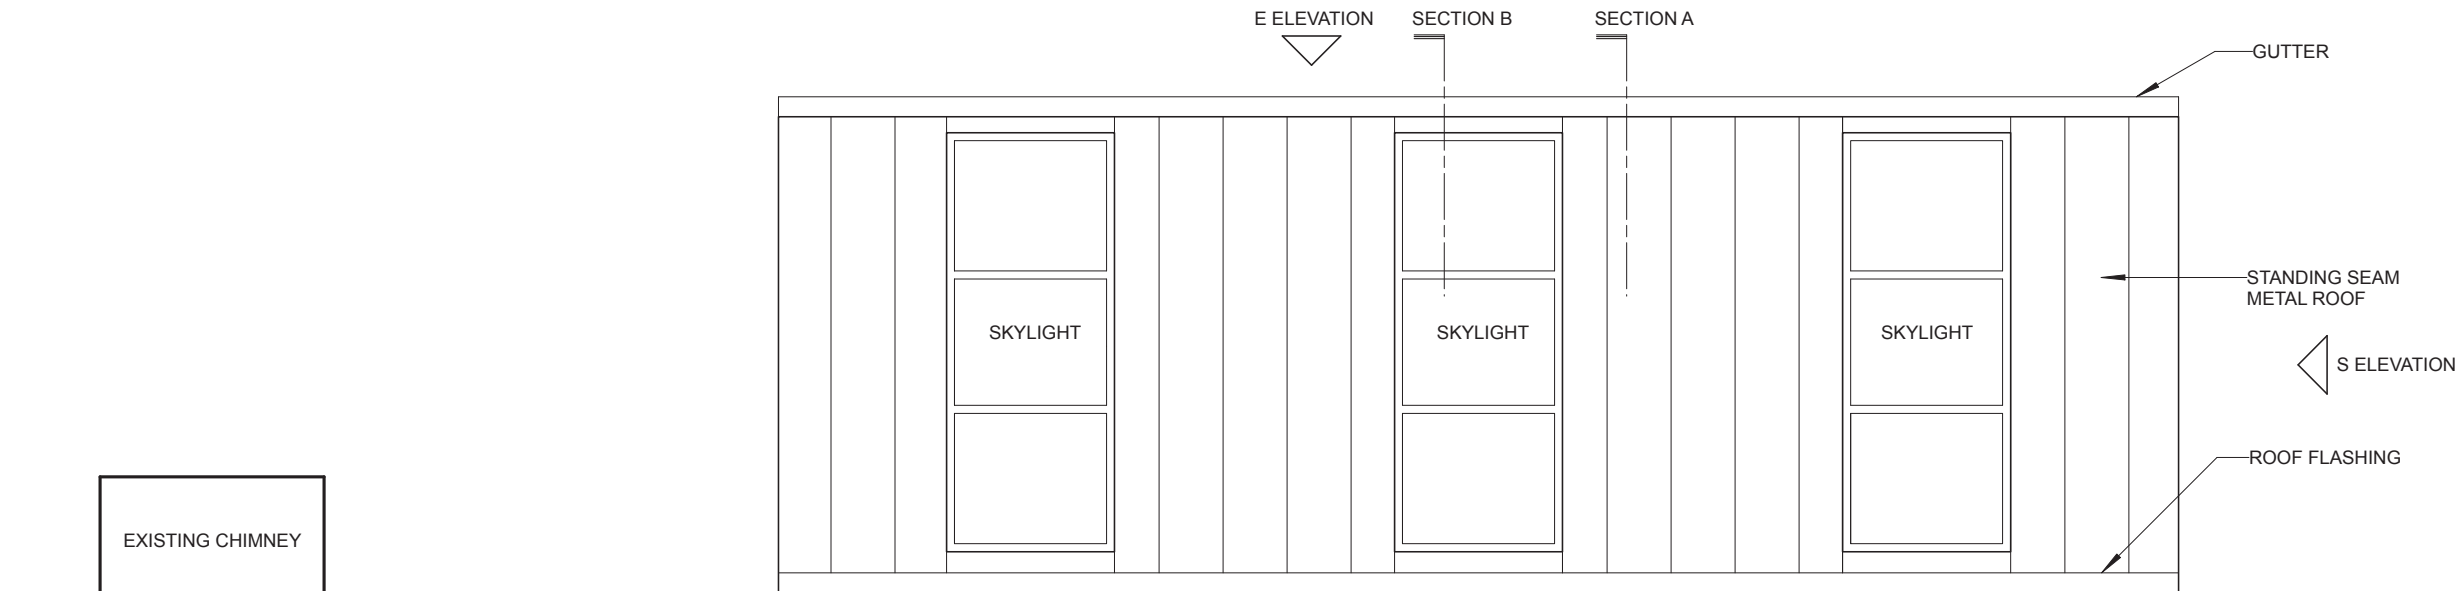

EXISTING HOUSE

PORCH ROOF PLAN

1/4" = 1'-0"

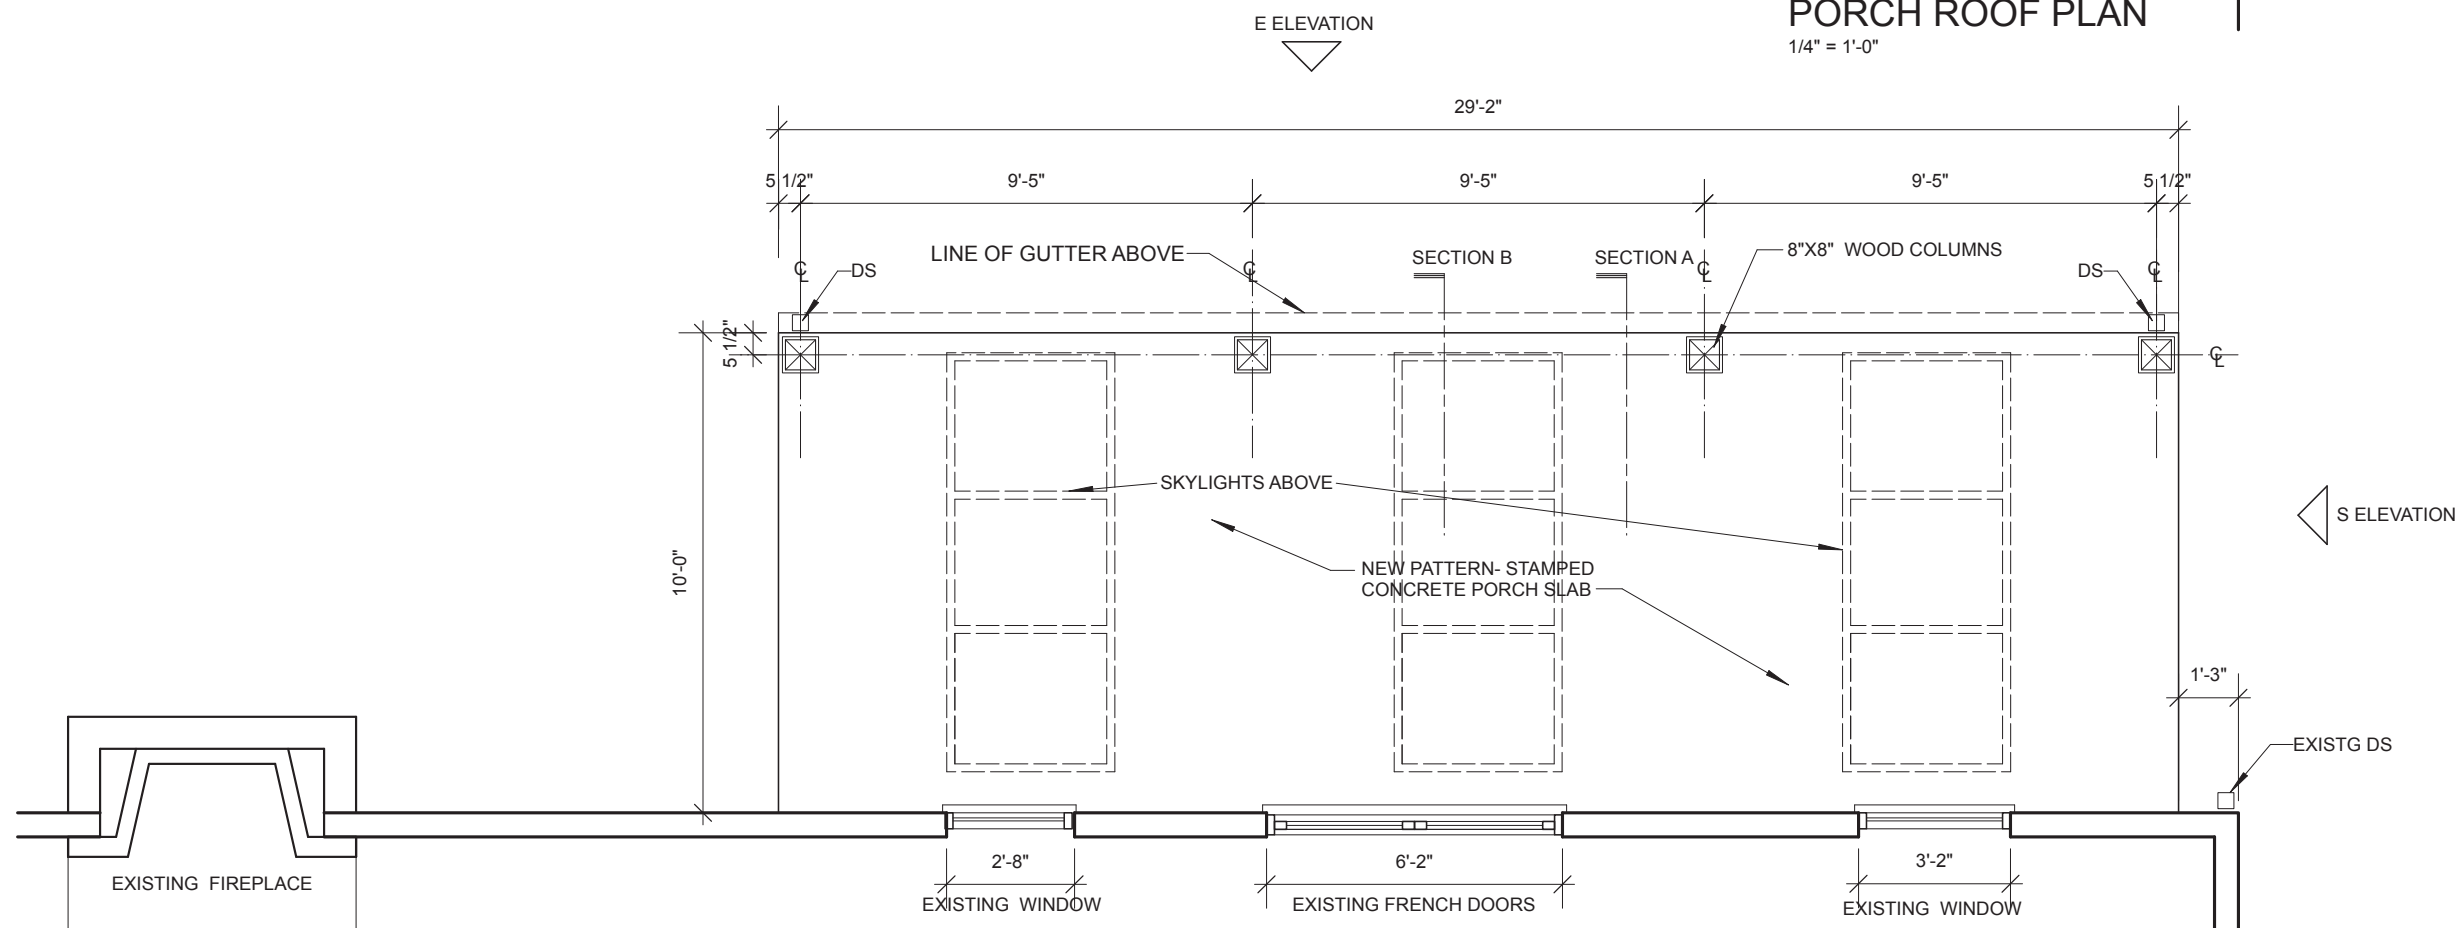

EXISTING HOUSE

PORCH FLOOR PLAN

1/4" = 1'-0"

PORCH PLANS

1/4"=1'-0"
SEP 15, 2020



**BROMBERG RESIDENCE
REAR PORCH ADDITION**

764 South Cassingham Road
Bexley, OH 43209


STEVEN ELBERT ARCHITECT LTD

2491 Sherwood Road
Bexley, OH 43209

(614) 338-1973
stevenelbert@gmail.com
www.stevenelbert.com

PERMIT & BID SET

This drawing may not be reproduced or used without permission from Steven Elbert Architect Ltd

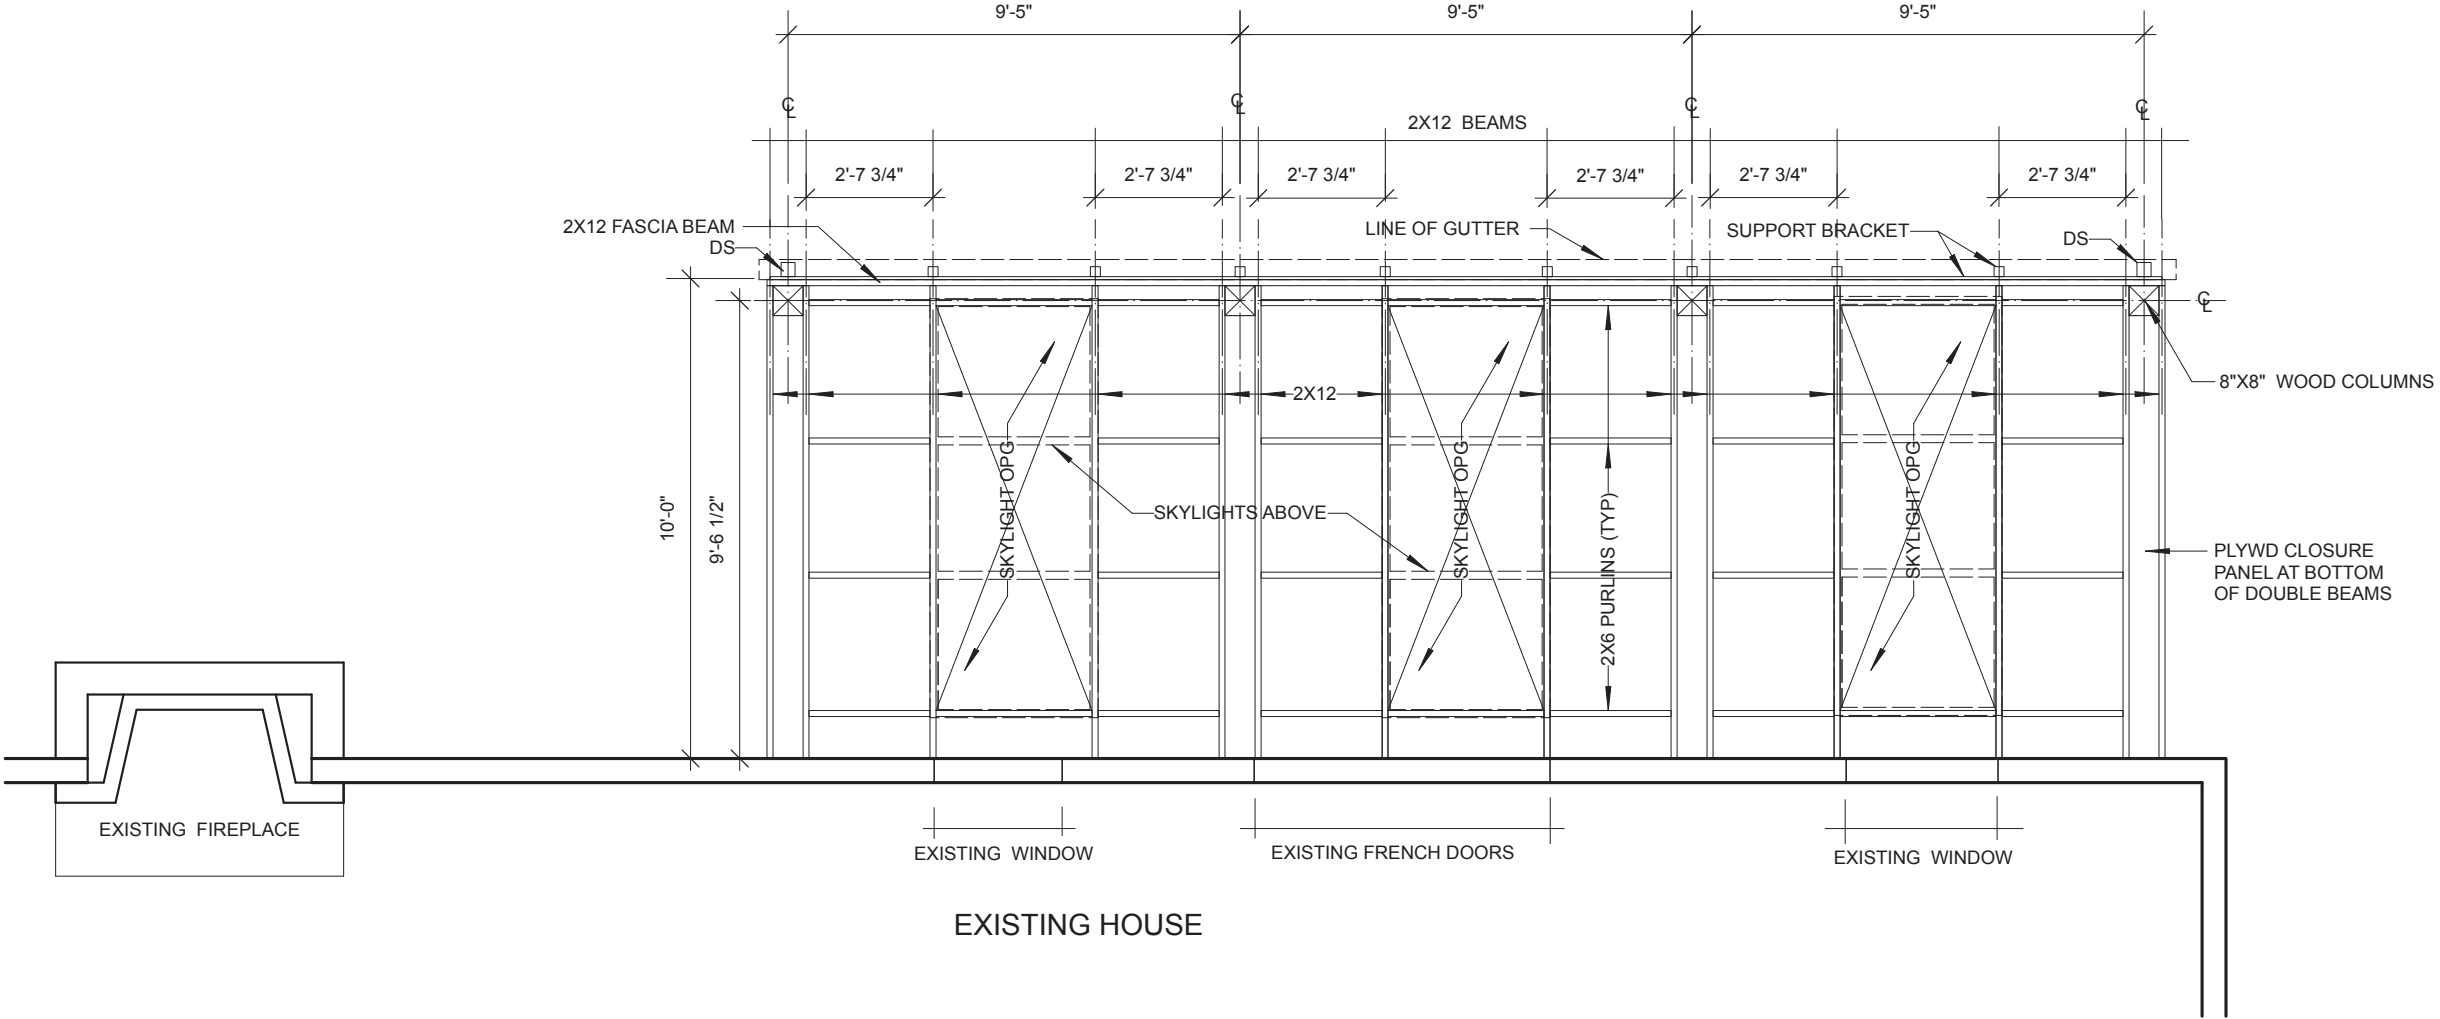

ROOF FRAMING PLAN

1/4" = 1'-0"

ROOF FRAMING

1/4"=1'-0"

SEP 15, 2020



**BROMBERG RESIDENCE
REAR PORCH ADDITION**

764 South Cassingham Road
Bexley, OH 43209


STEVEN ELBERT ARCHITECT LTD

2491 Sherwood Road
Bexley, OH 43209

(614) 338-1973
stevenelbert@gmail.com
www.stevenelbert.com

PERMIT & BID SET

This drawing may not be reproduced or used without permission from Steven Elbert Architect Ltd

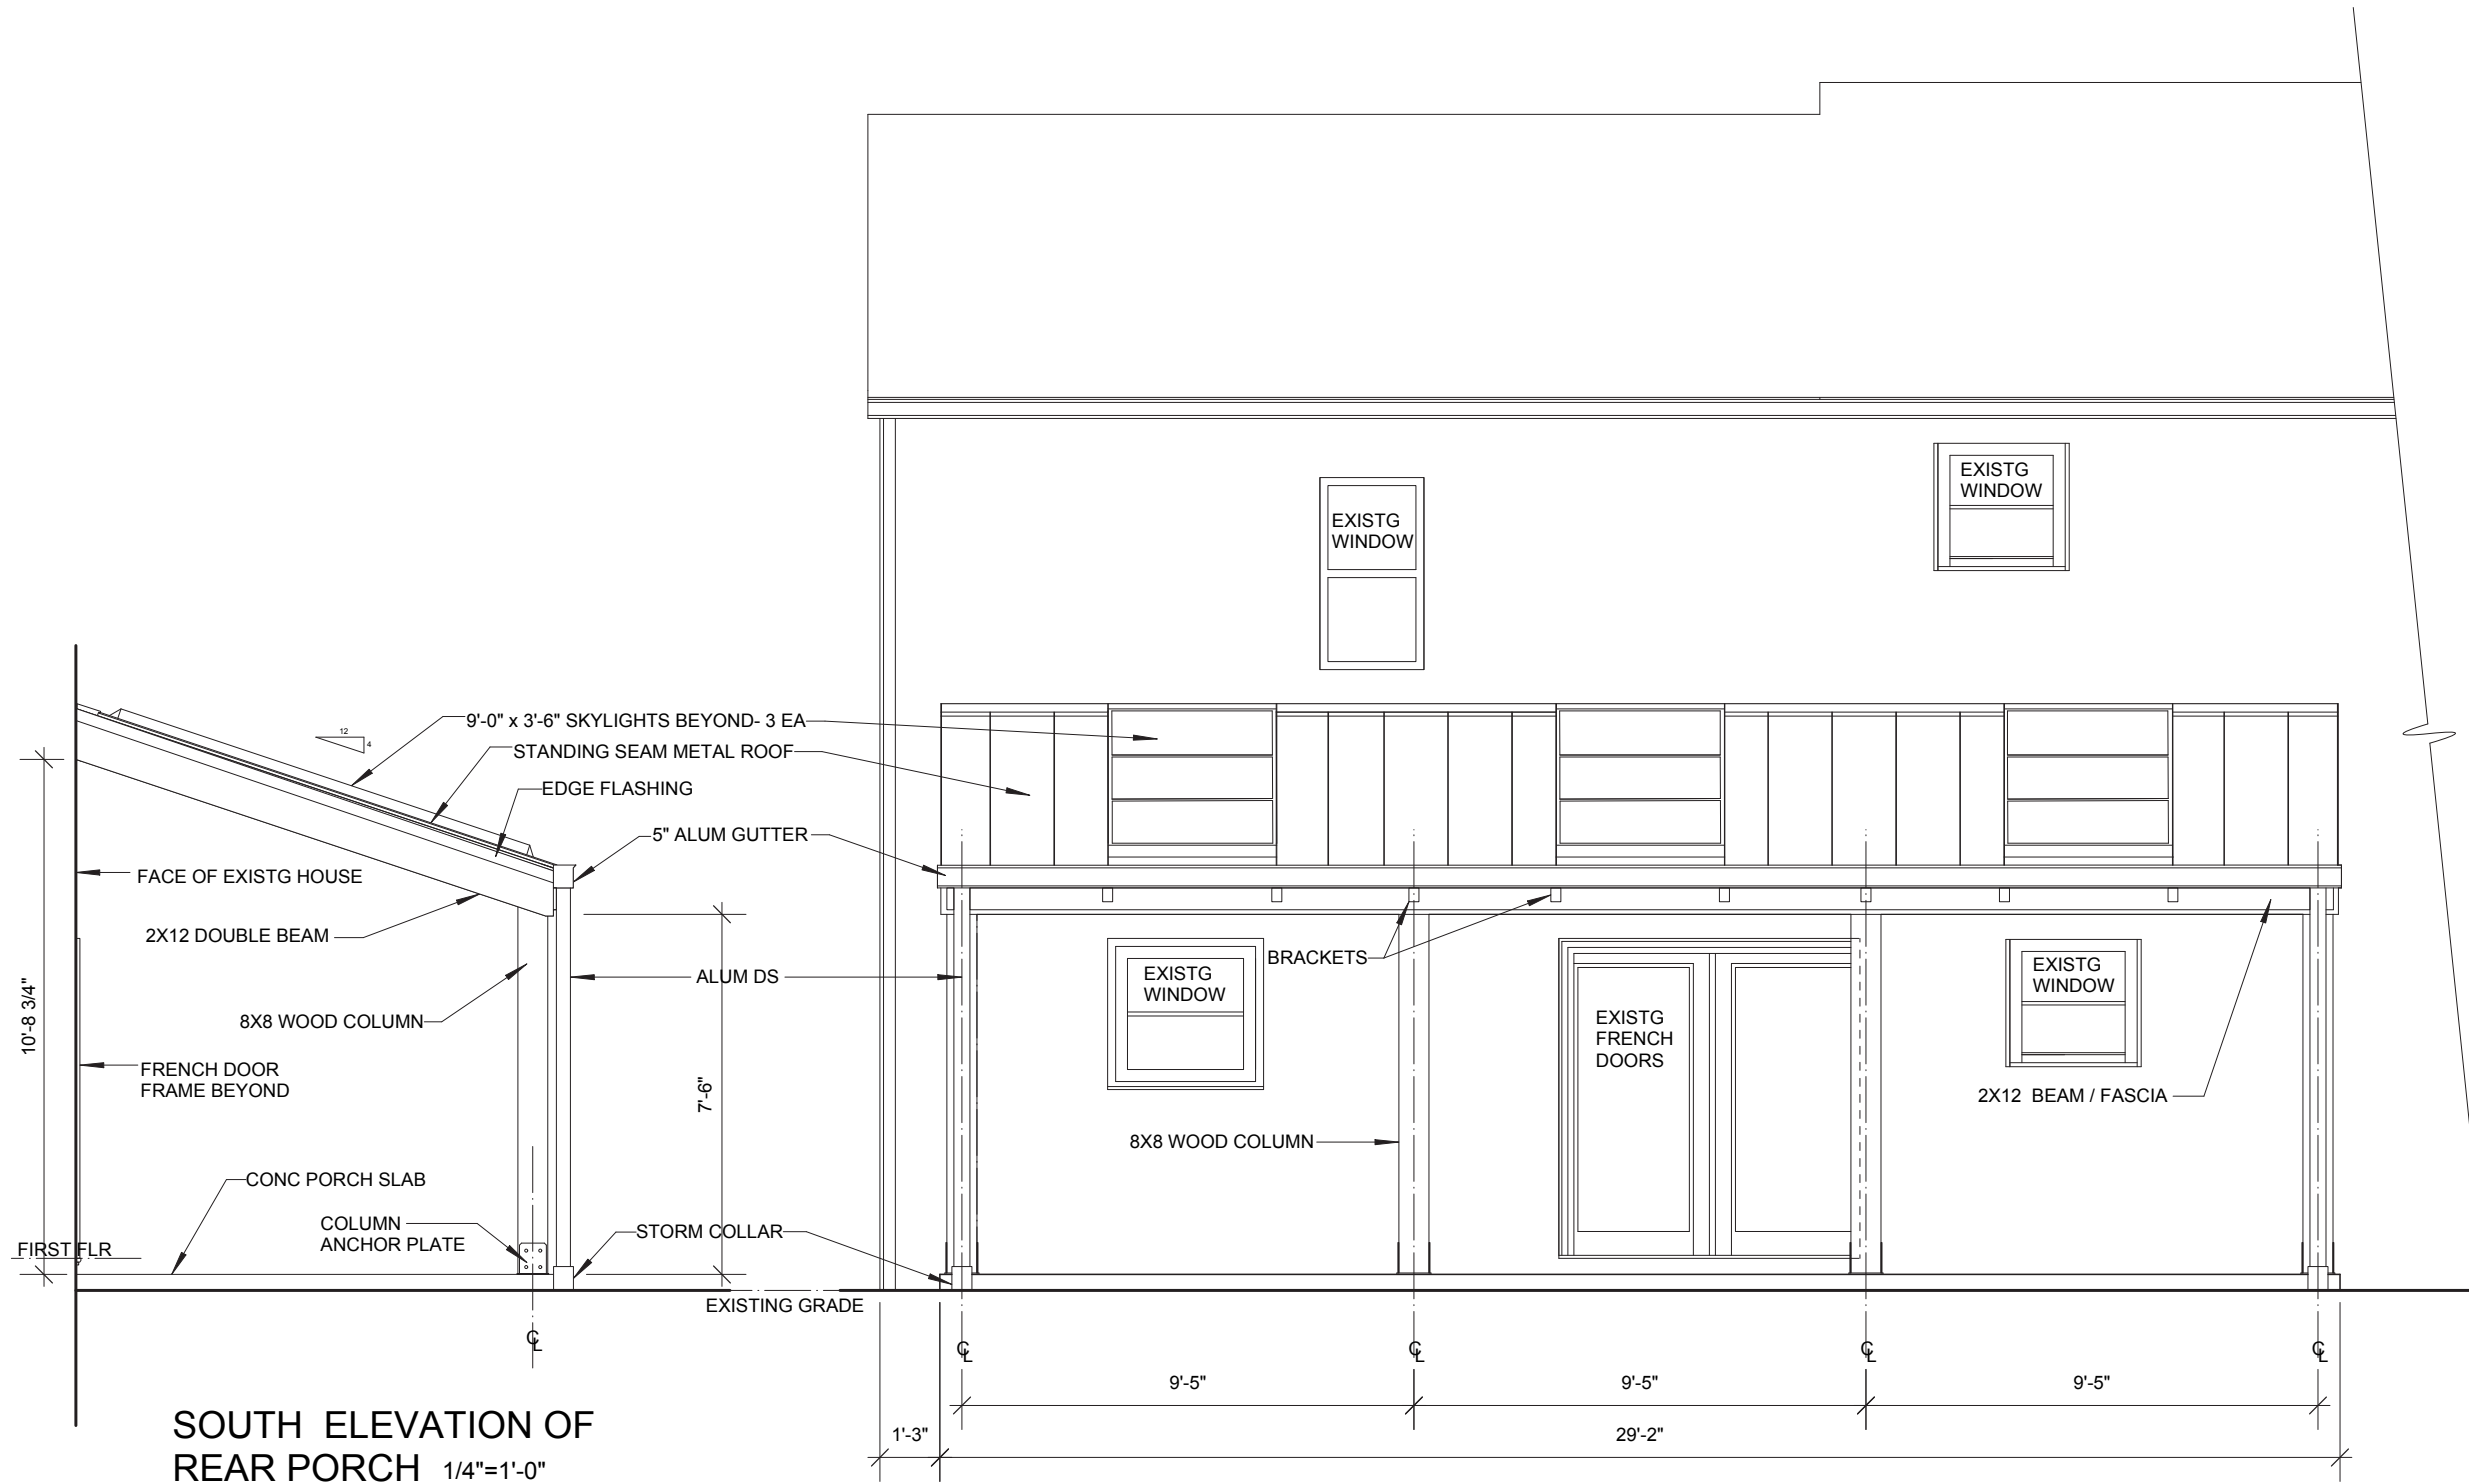

ELEVATIONS

SEP 15, 2020

**BROMBERG RESIDENCE
REAR PORCH ADDITION**

764 South Cassingham Road
Bexley, OH 43209


STEVEN ELBERT ARCHITECT LTD

2491 Sherwood Road
Bexley, OH 43209

(614) 338-1973
stevenelbert@gmail.com
www.stevenelbert.com

PERMIT & BID SET

This drawing may not be reproduced or used without permission from Steven Elbert Architect Ltd

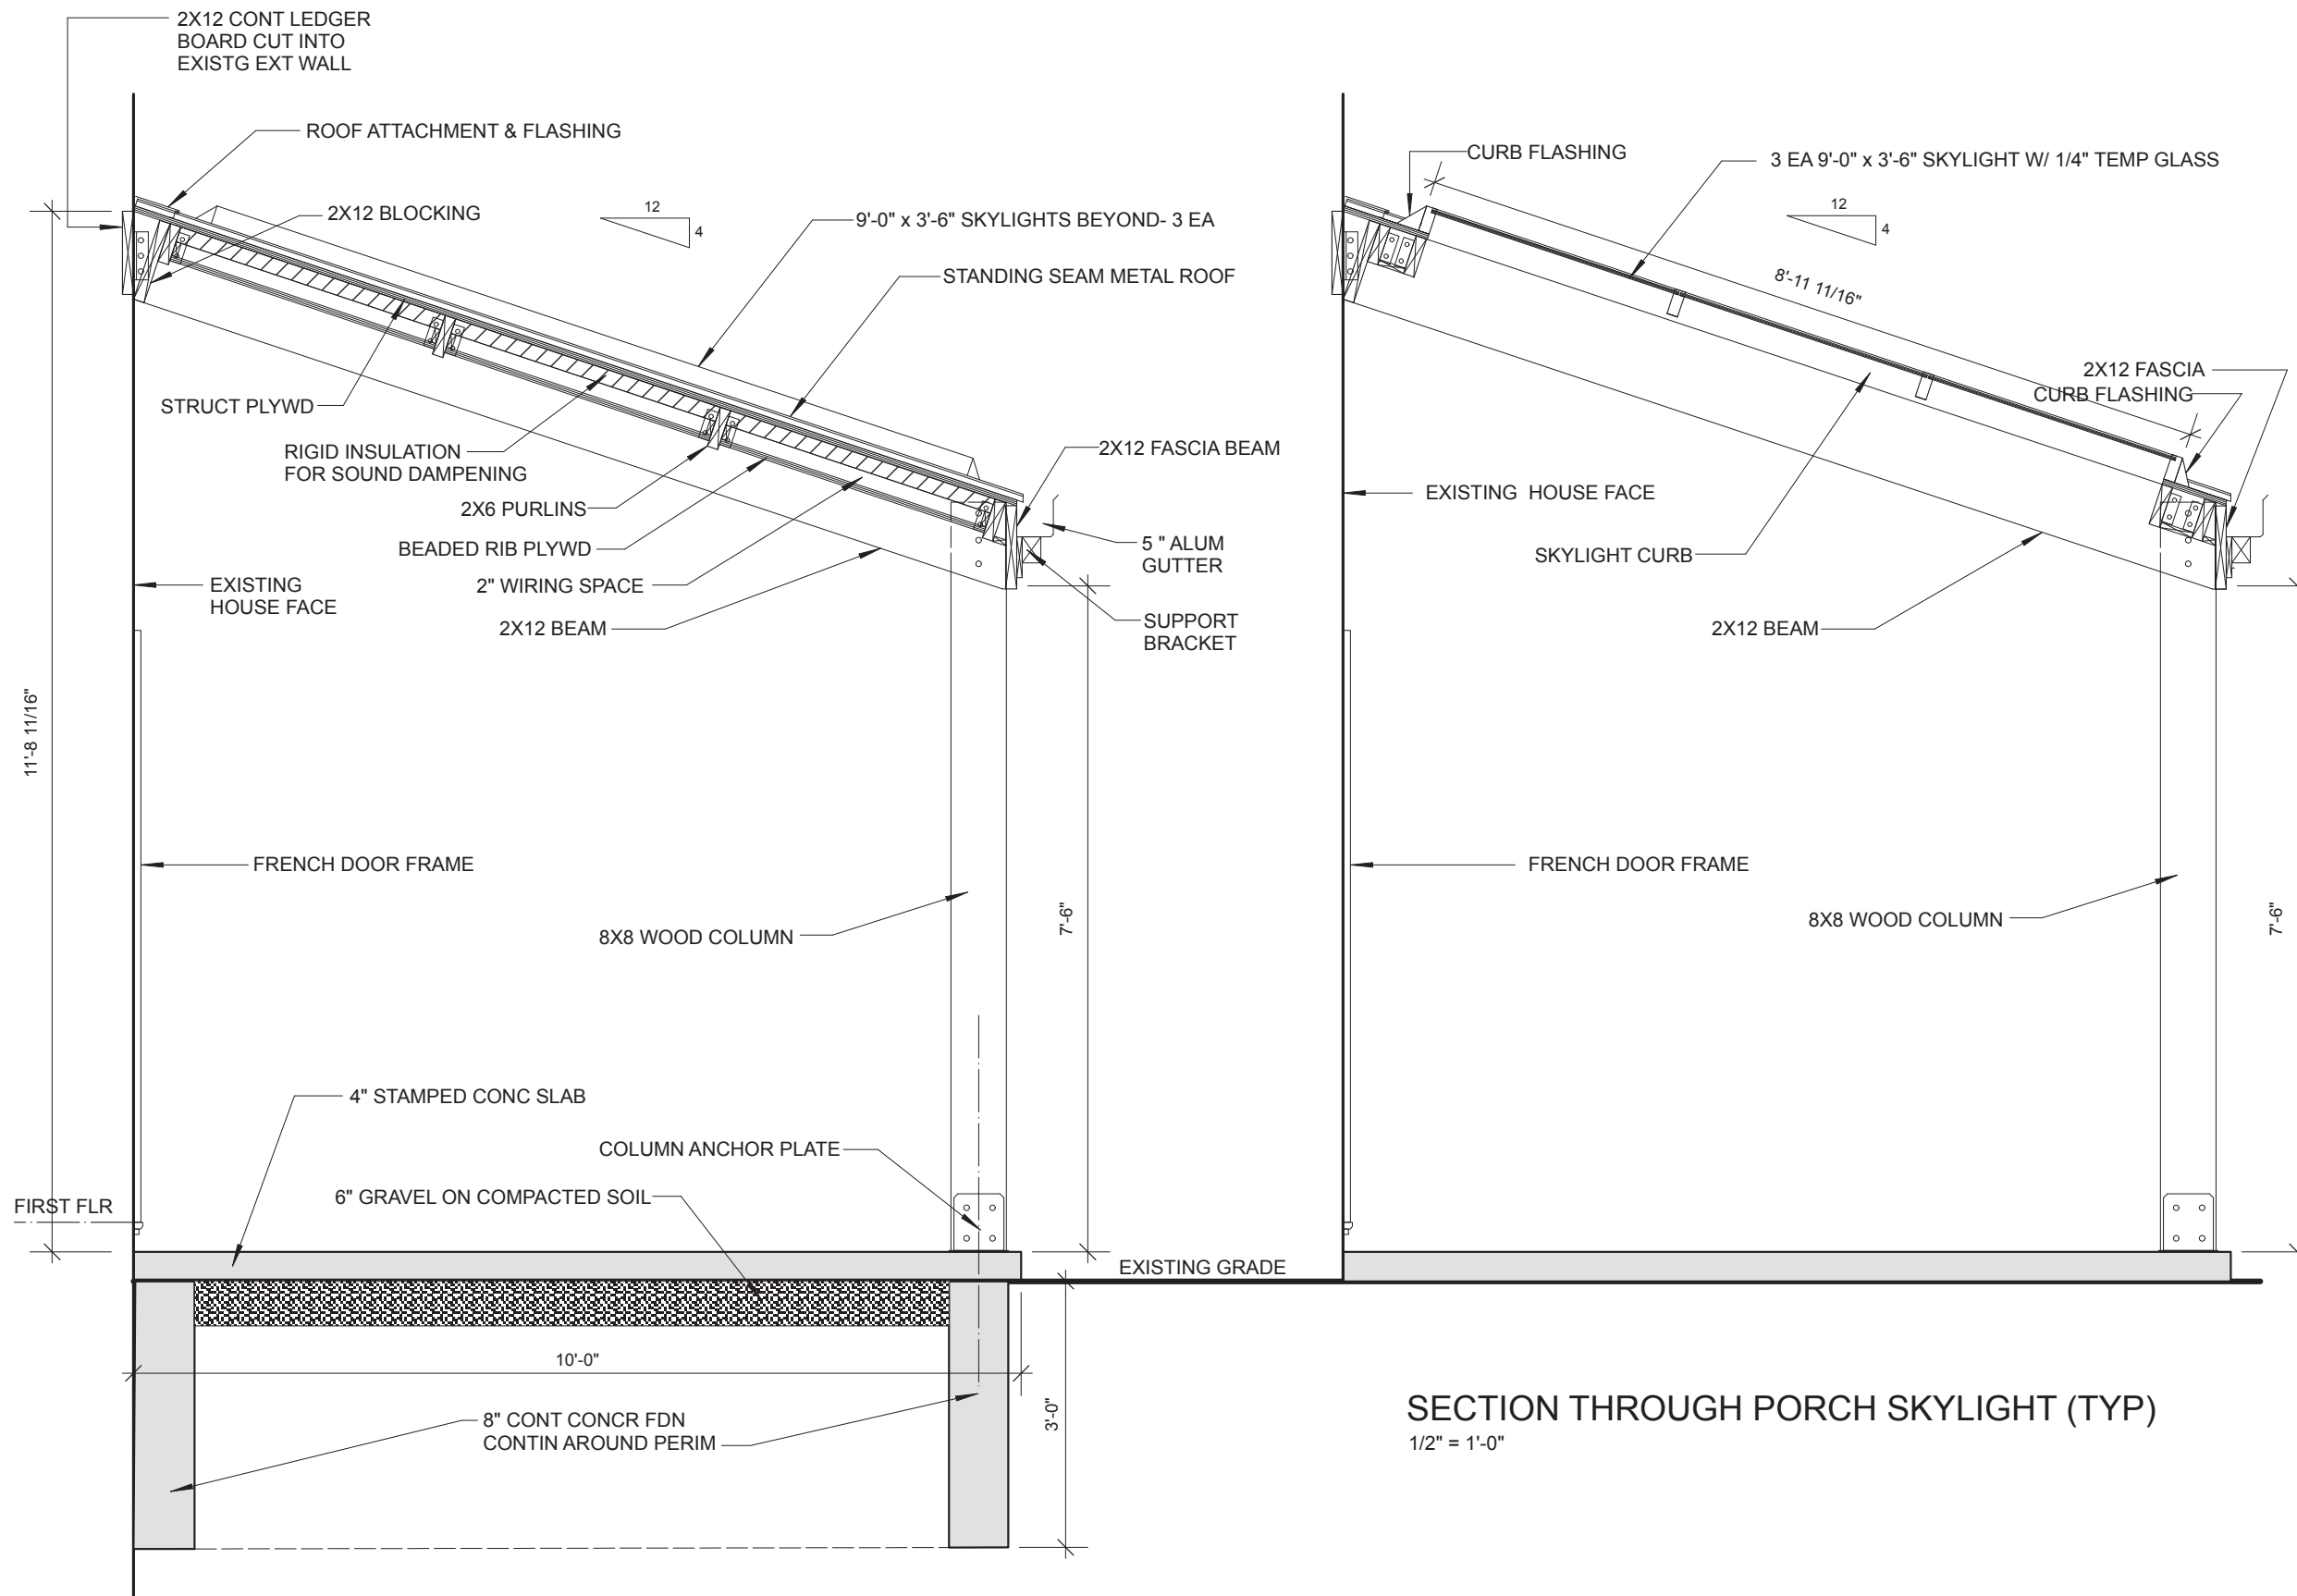

SECTION THROUGH PORCH FRAMING
1/2" = 1'-0"

SECTION THROUGH PORCH SKYLIGHT (TYP)
1/2" = 1'-0"

**SECTIONS
THROUGH PORCH**

SEP 15, 2020