


SOUTH ELEVATION - HOUSE

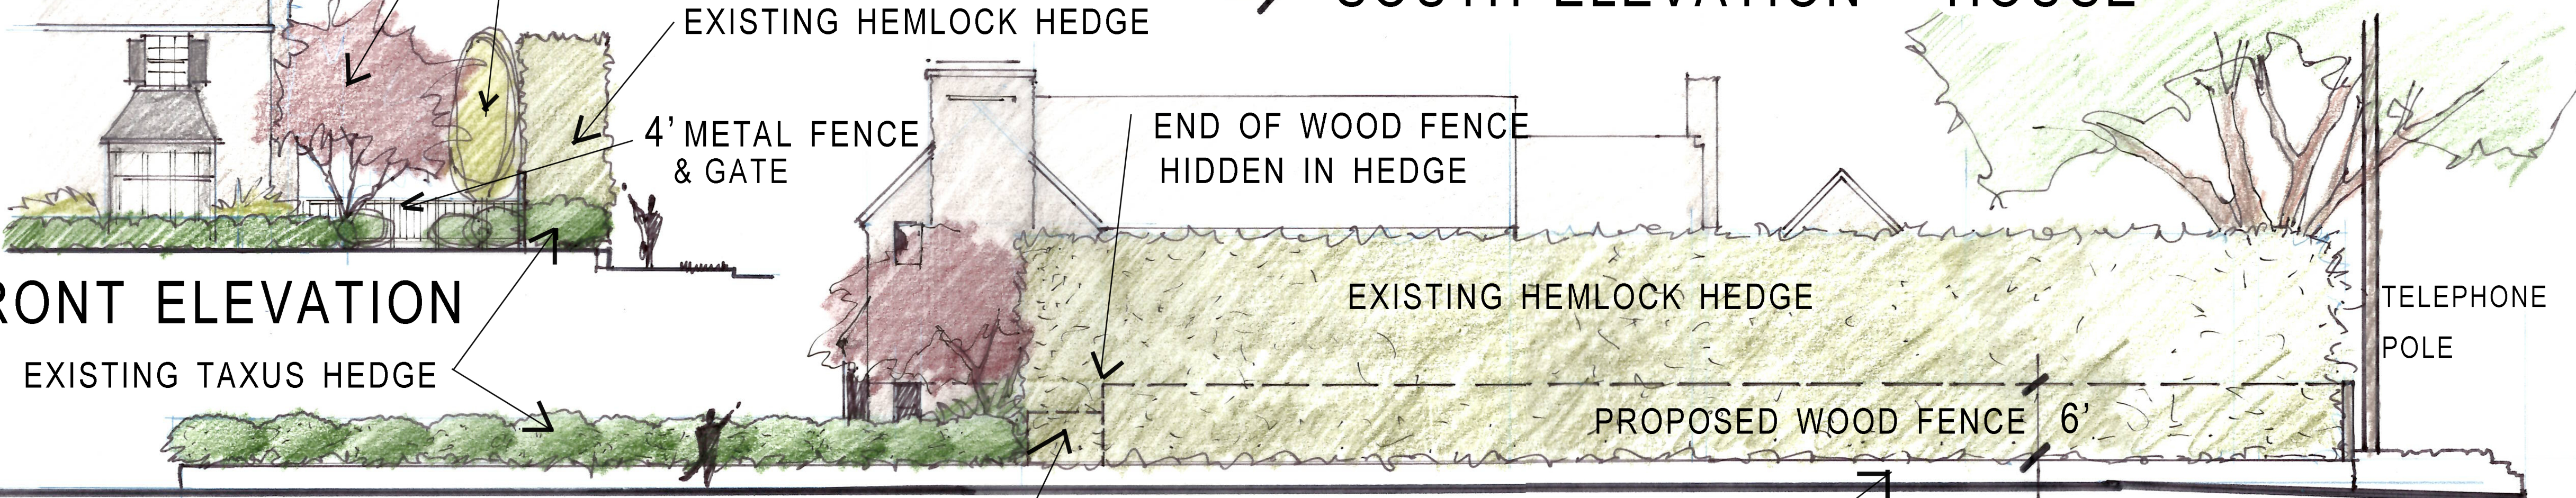

SOUTH ELEVATION - FROM DENVER AVENUE

FRONT ELEVATION

ASHBOURNE

N  
C  
A  
S  
S  
A  
D  
Y

N  
C  
A  
S  
S  
A  
D  
Y



RAI RESIDENCE

JACOBS GRANT DESIGN LTD 20-09-30