


The Kennedy - Perez Residence

134 S. Ardmore Road

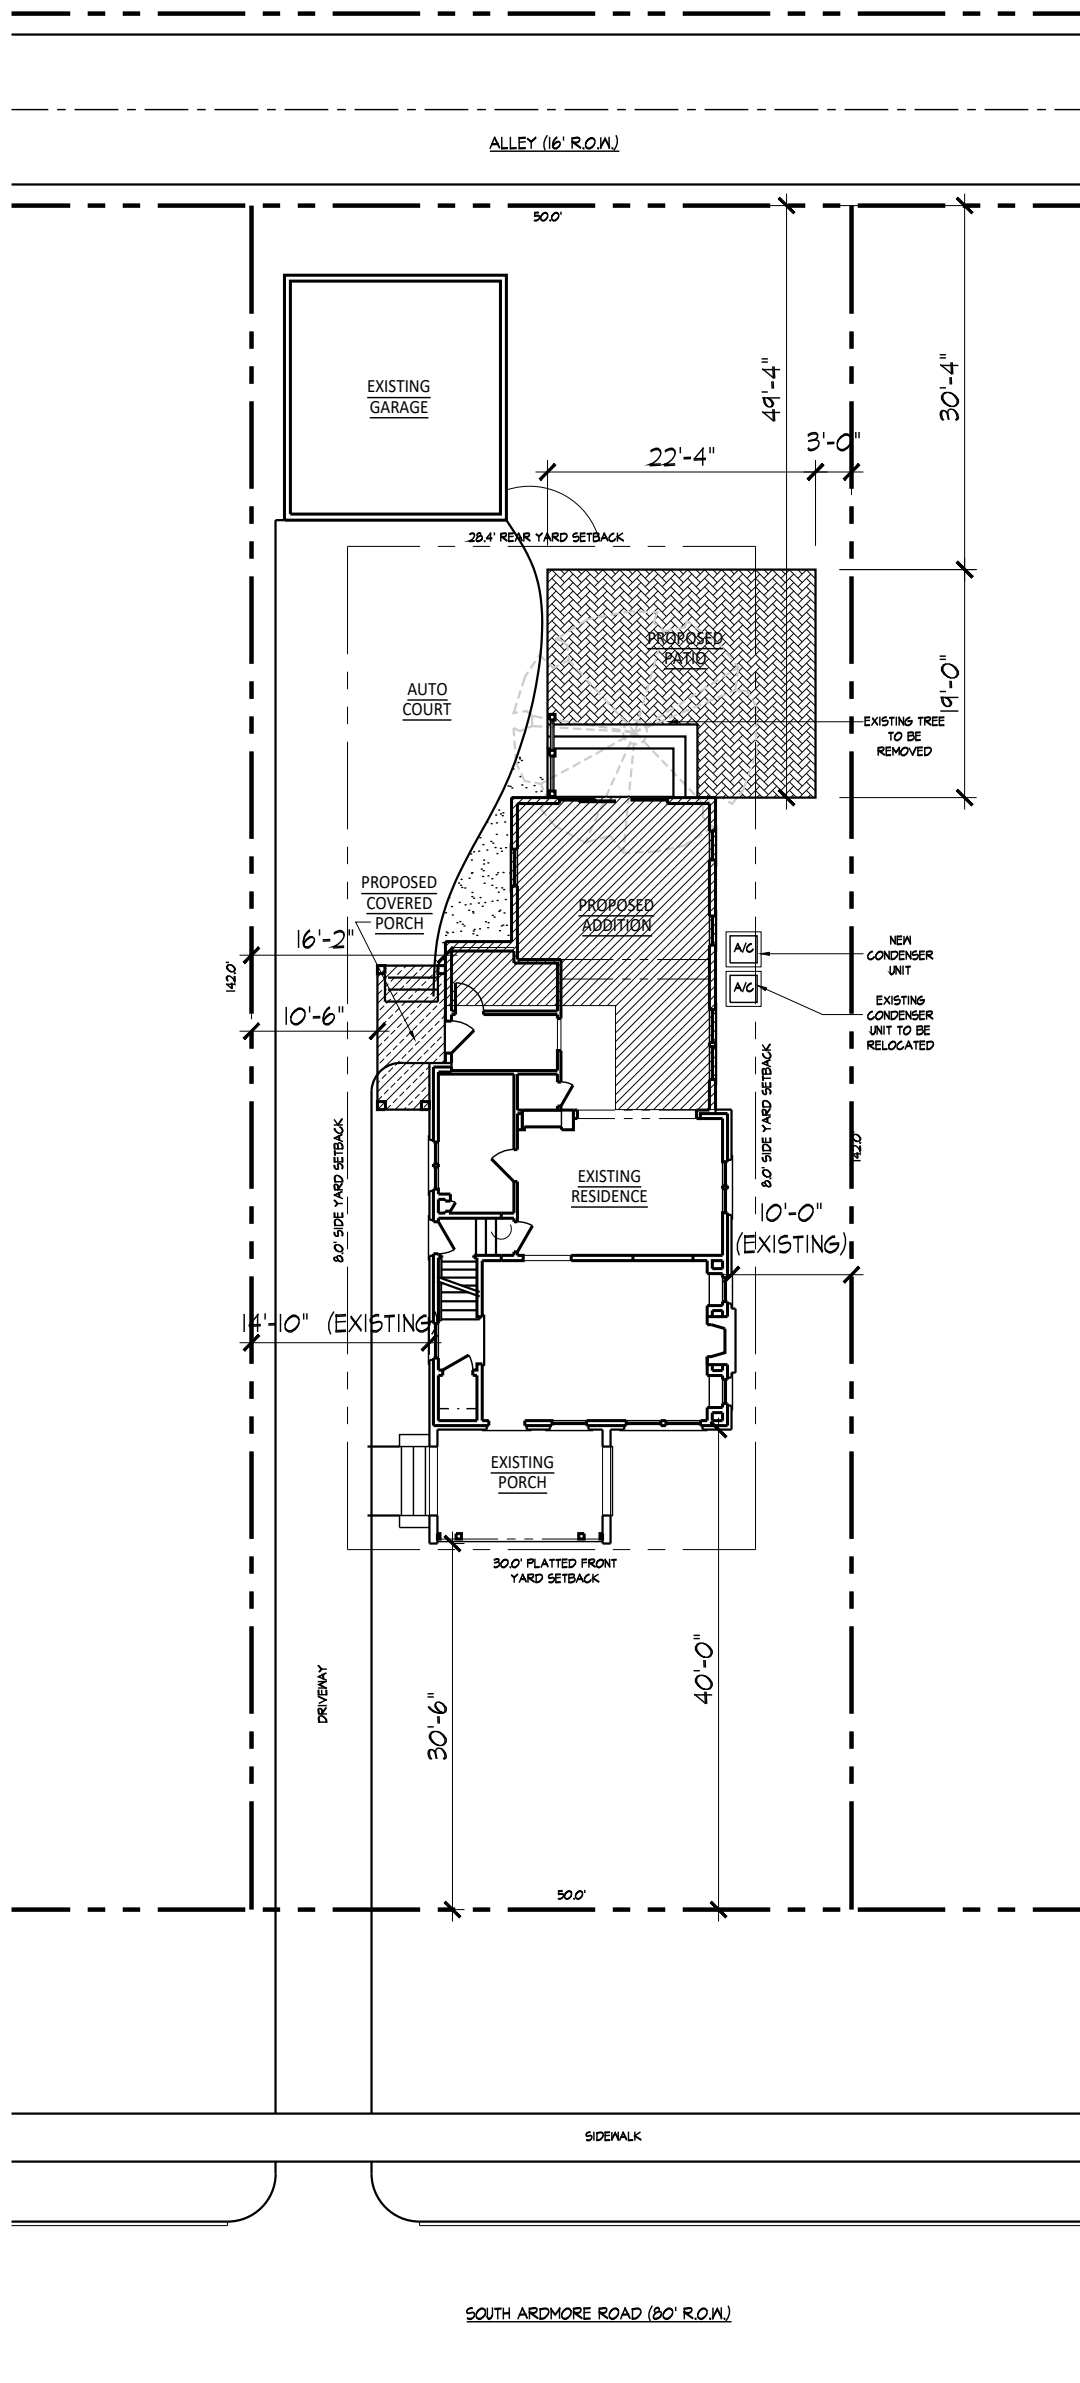

NORTH

Site Plan

1/16" = 1'-0"

DEAN A. WENZ

ARCHITECTS

2463 East Main Street

Bexley, Ohio 43209

Phone (614) 239-6868

www.wenz-architects.com