


ROOM ADDITION PLAN

NOTE: NO PAINTING, STAINING, CAULKING OR NAIL HOLE FILLING INCLUDED IN THIS PROJECT.

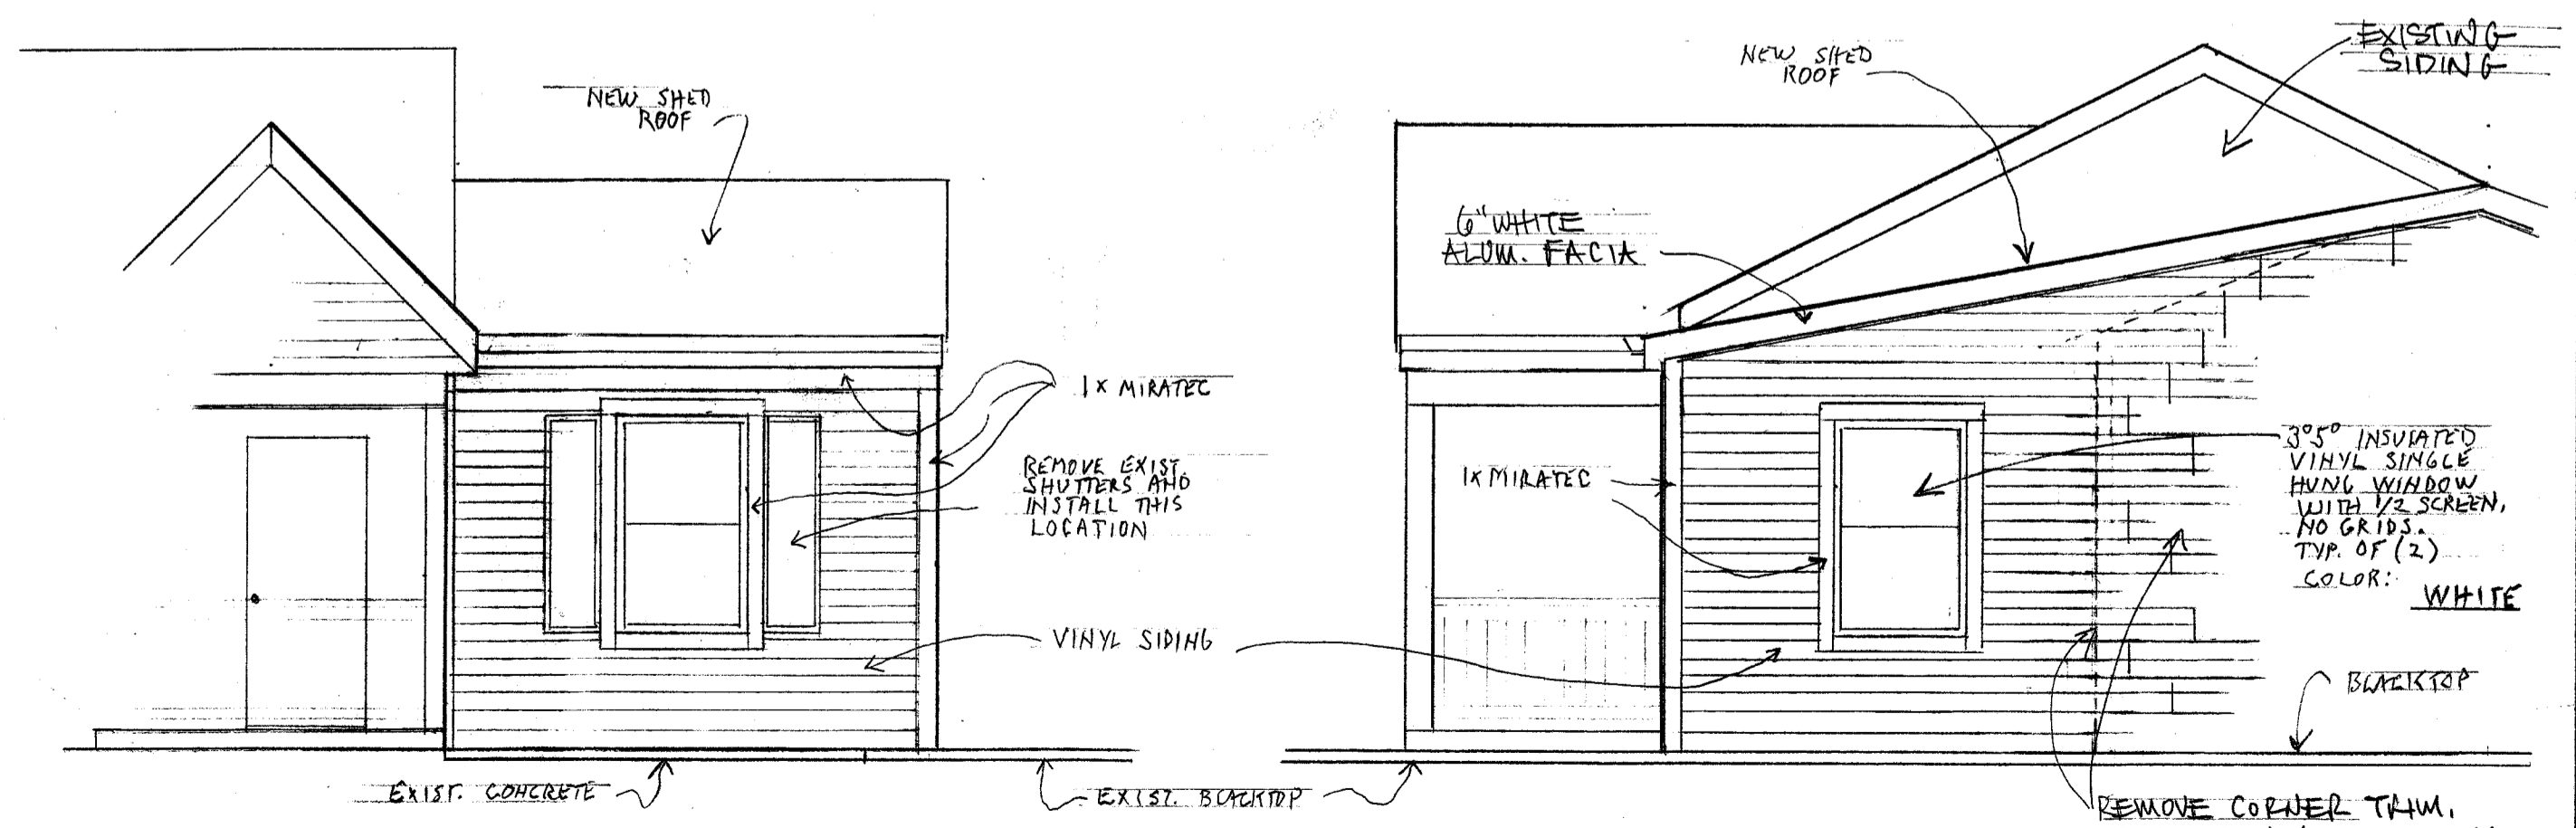

ELEVATION

RIGHT SIDE

DESIGNER: *ML*
 SCALE: 1/4" = 1'-0"
 DATE: 30 OCT. '20
 CHECKED: _____
 REVISED: _____

Copyright © Suncraft Corporation, Inc. retains the common law copyright to the materials appearing herein. This copyright is not to be used for any purpose other than that authorized by Suncraft Corp., Inc. All drawings are the original and unpublished work of Suncraft Corporation, Inc. and are hereby acknowledged. Used or disclosed without the written consent of Suncraft Corp., Inc.

APPROVED: _____ DATE: _____
 APPROVED: _____ DATE: _____

SUNCRAFT®
 DESIGNED RIGHT. BUILT RIGHT.
 Suncraft Corporation, Inc.
 122 West Johnston Road
 Columbus, OH 43230
 Phone: (614) 475-0000
 Fax: (614) 475-0886

MOSCA, JULIE - JOHN
 287 FRANCIS AVE., BEXLEY

PRELIMINARY
 PERMIT
 CONSTRUCTION

CONTRACT - PLAN # 20186 SHEET # 1