

OHIO STATE BANK

2106 MAIN STREET

OWNER: OHIO STATE BANK
 ISSUE: PERMIT/BID SET

ISSUE DATE : 02.19.19
 PROJECT NO. : 2018108




MEP ENGINEER
 POINTONE
 STEVE REMPEL
 2800 Corporate
 Exchange Dr, Suite 270
 Columbus, OH 43231
 614.540.3500

STRUCTURAL ENGINEER
 JEZERINAC GEERS & ASSOCIATES
 DAN GEERS
 5640 Frantz Rd
 Dublin, OH 43017
 614.766.0066


CIVIL ENGINEER
 AMERICAN STRUCTUREPOINT
 OLIVER DAMSCHRODER
 2550 Corporate Exchange Dr
 Columbus, OH 43231
 614.901.2235

ARCHITECT
 JONATHAN BARNES
 ARCHITECTURE & DESIGN
 243 N 5th Street, Suite 200
 Columbus, OH 43215
 614.228.7311


*CONTRACTOR TO PROVIDE PRICING ALTERNATE TO DO RUNNING BOND VS. STACKED BOND.

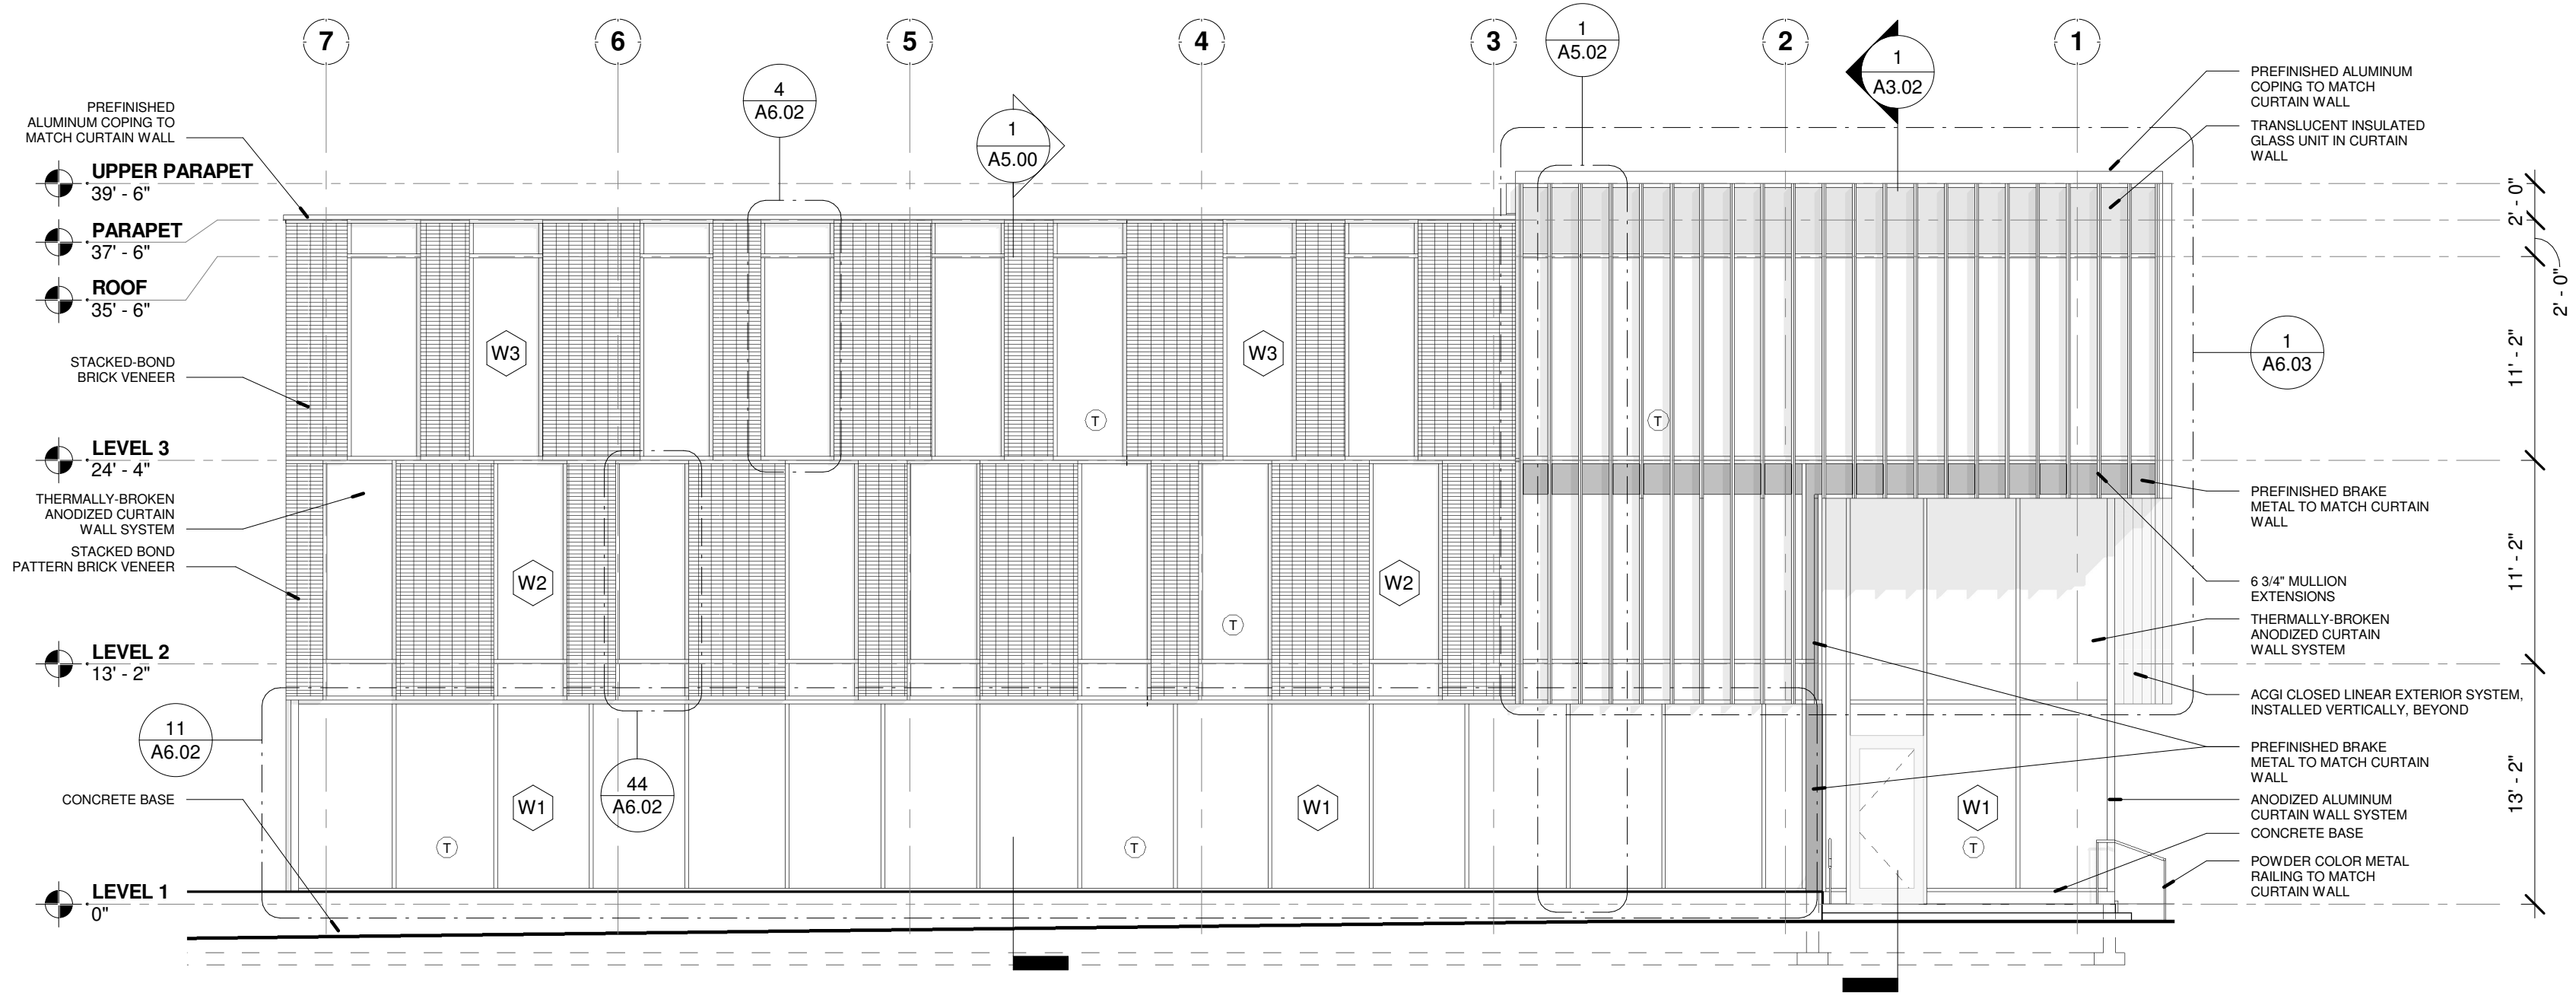


3 ELEVATION SOUTH
A2.01 1/8" = 1'-0"

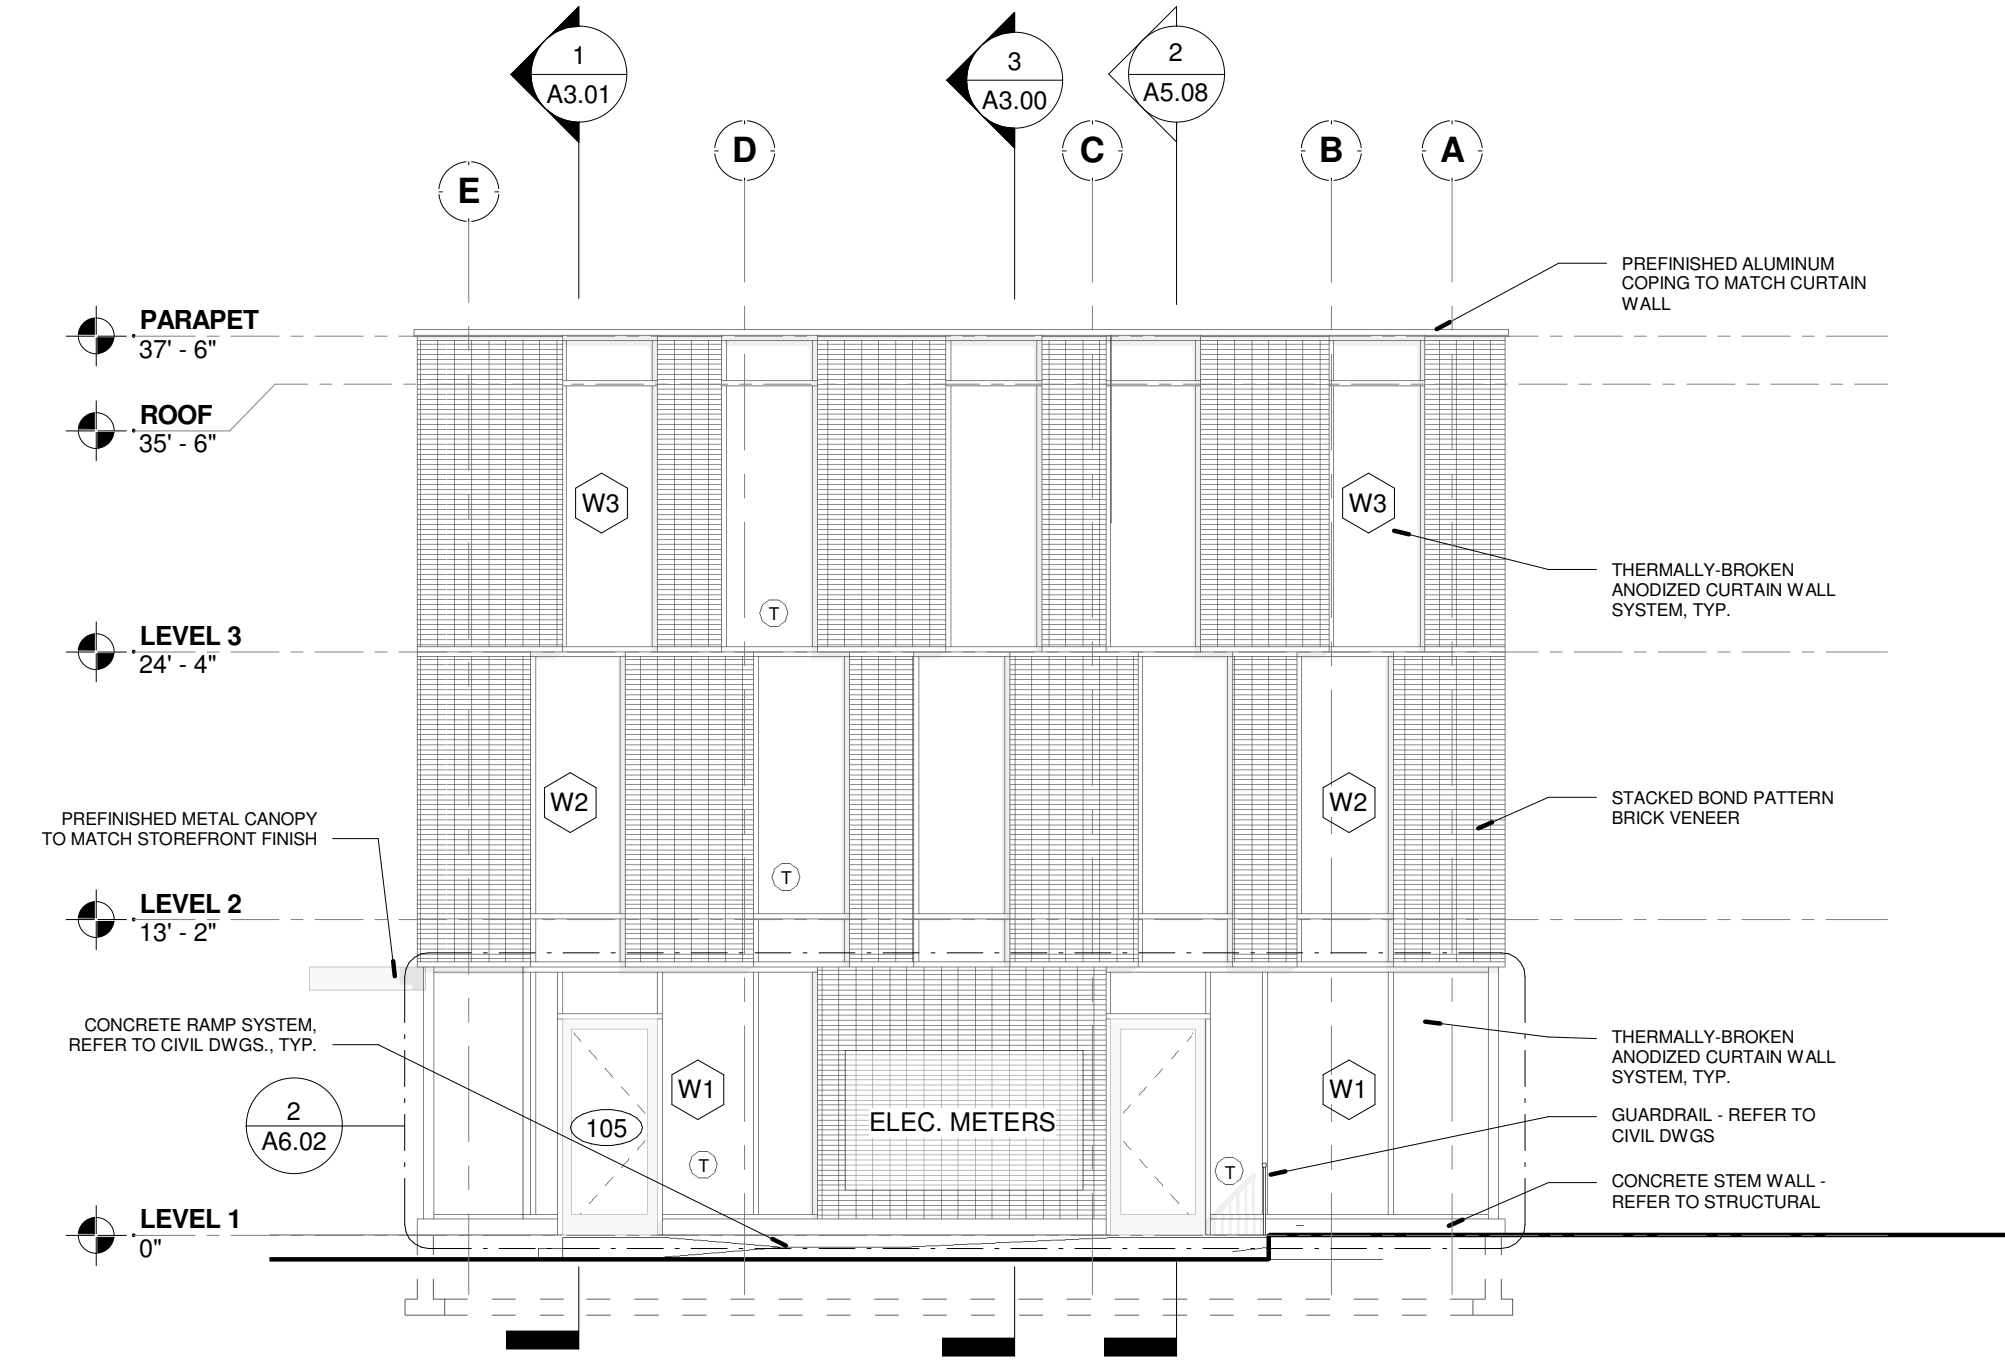

4 ELEVATION WEST
A2.01 1/8" = 1'-0"

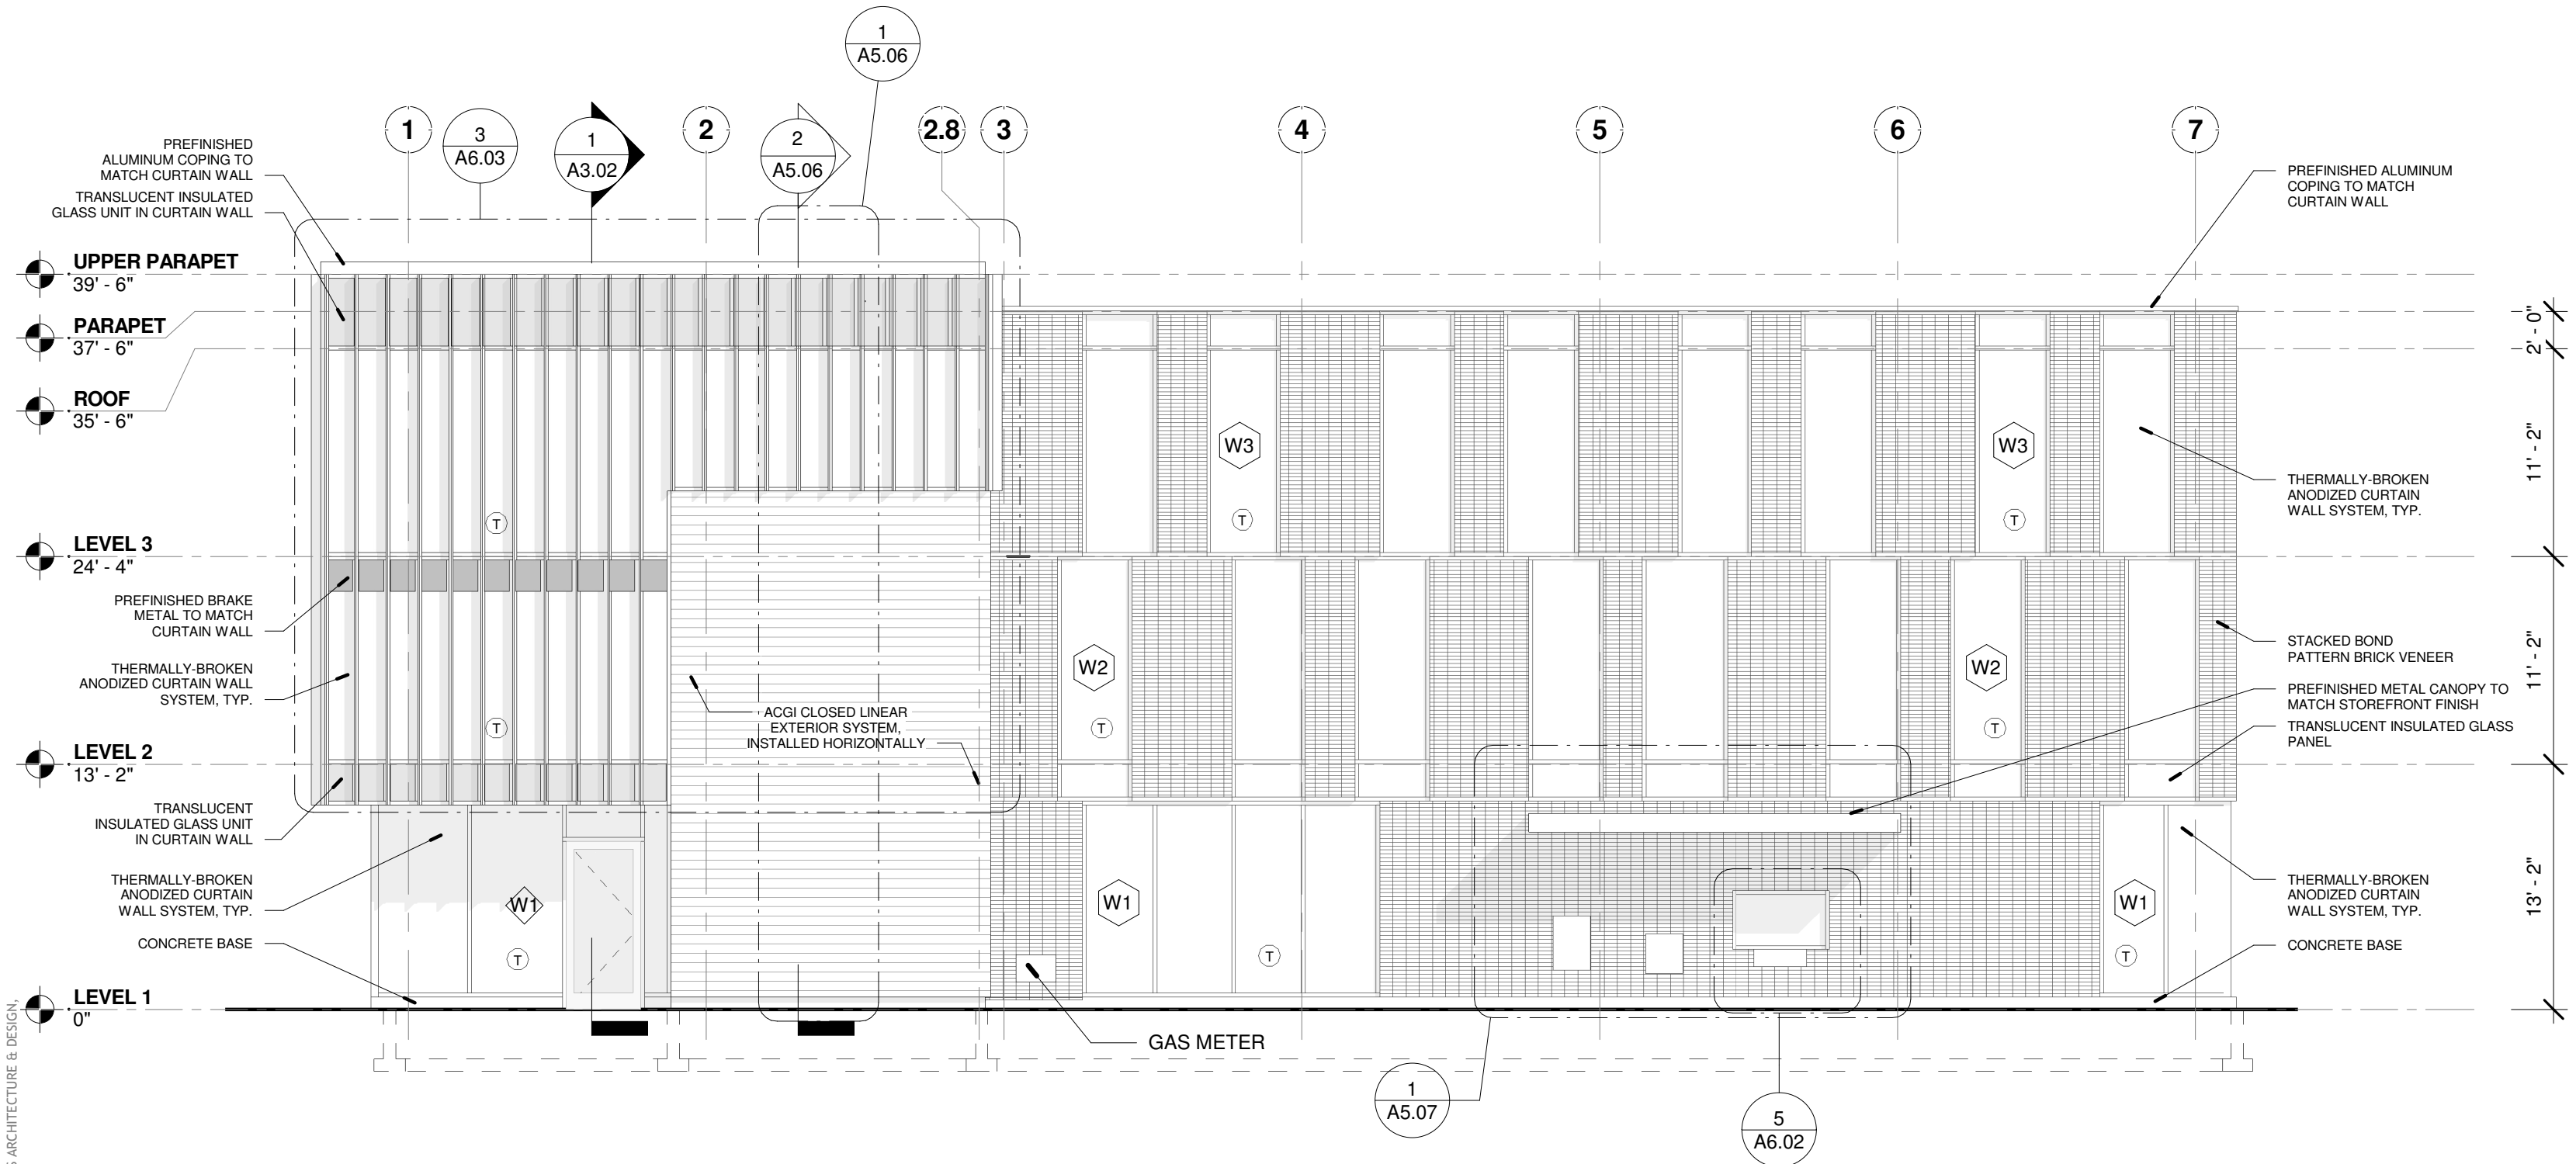

2 ELEVATION NORTH
A2.01 1/8" = 1'-0"

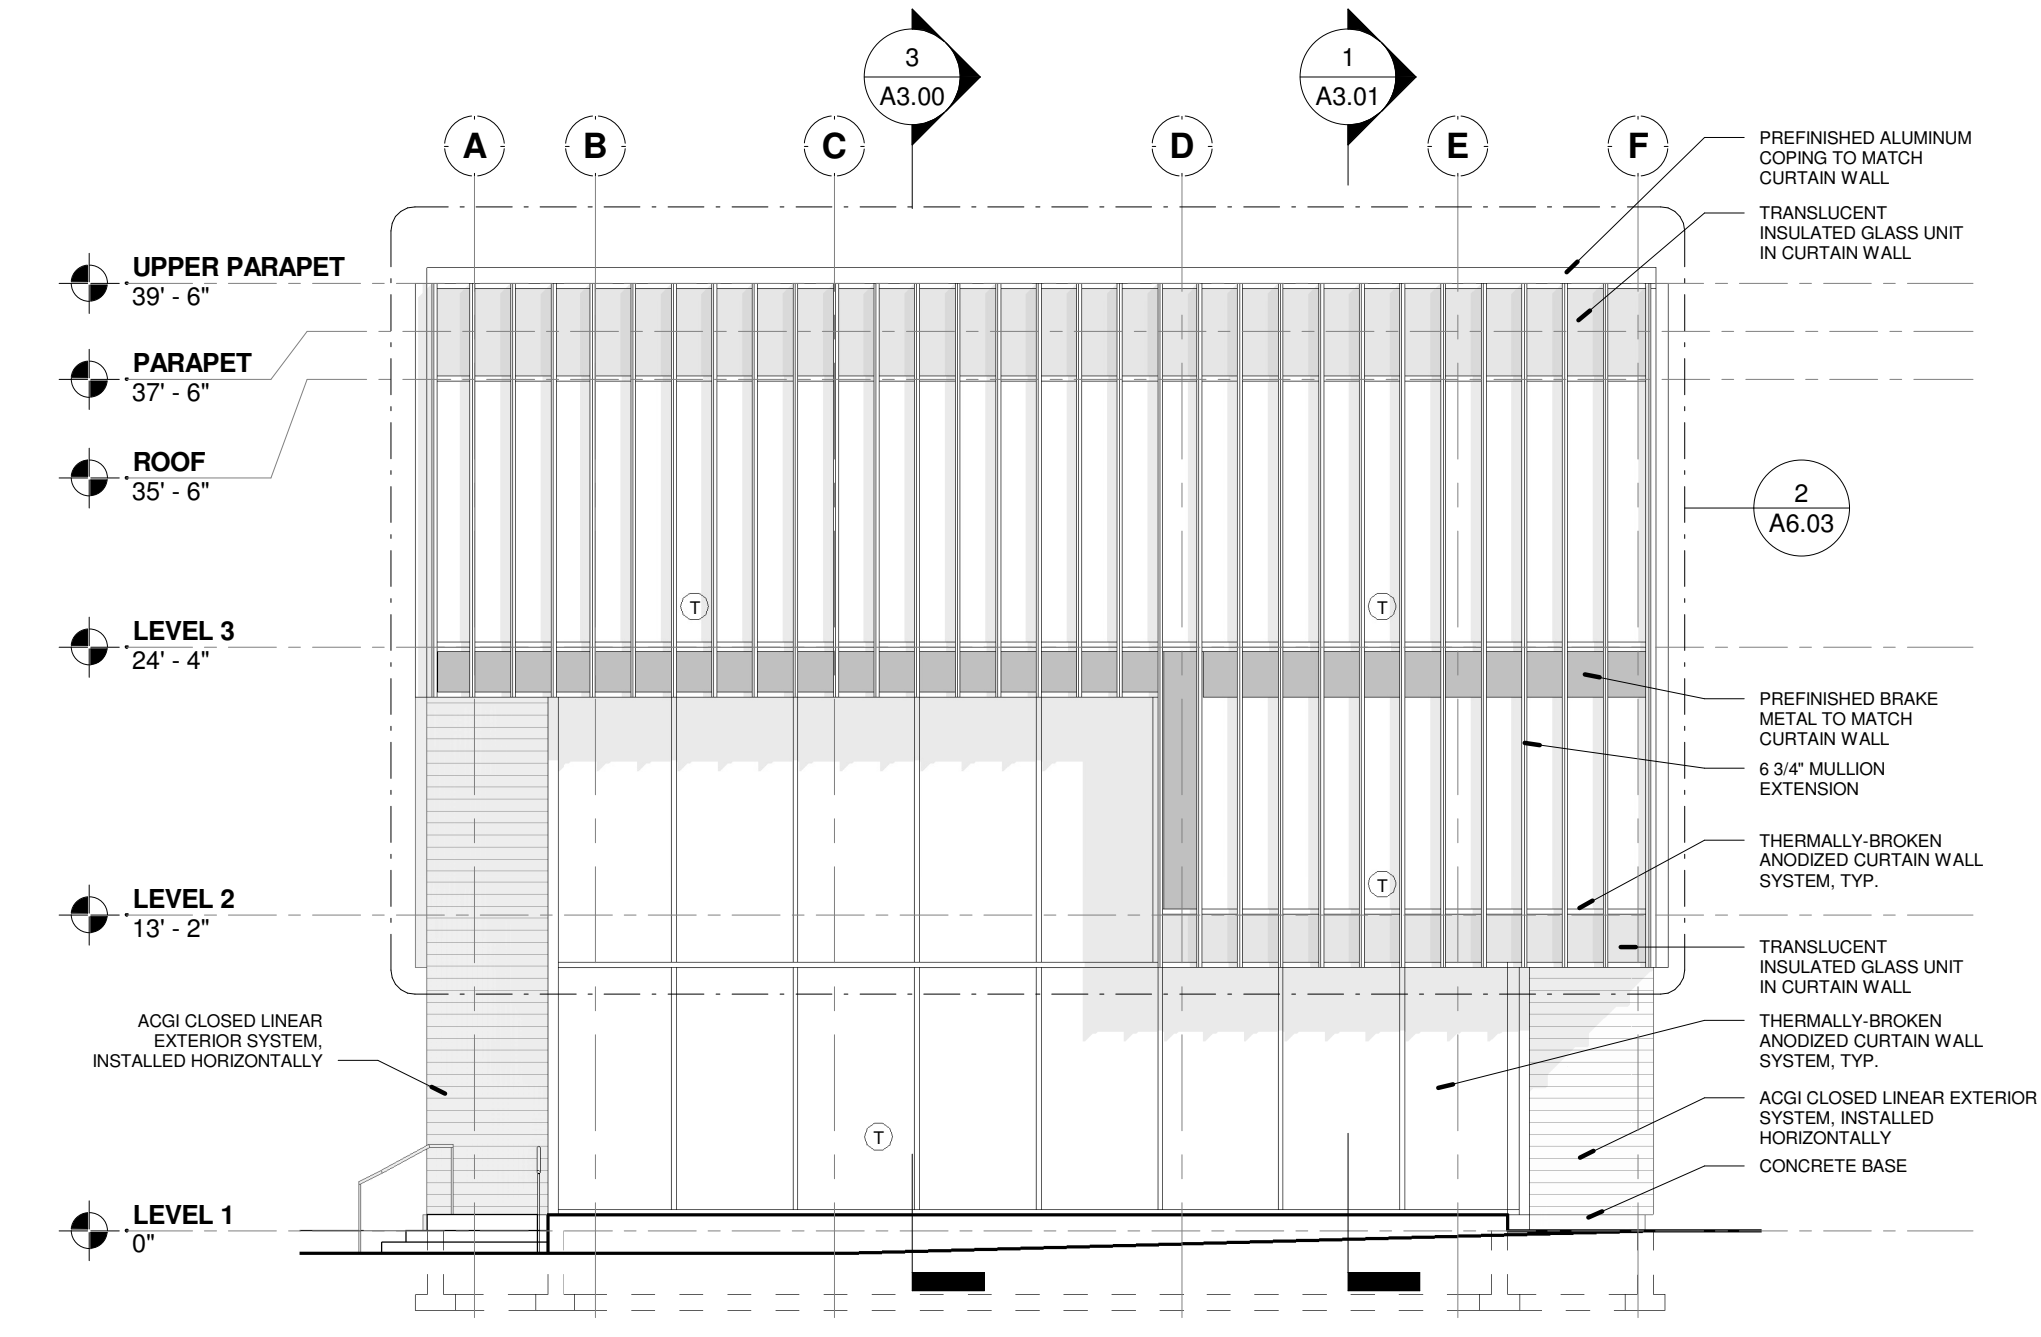

1 ELEVATION EAST
A2.01 1/8" = 1'-0"

DISCLAIMER
NO GUARANTEE IS IMPLIED AS TO THE ACCURACY OF THE DIMENSIONS OR BUILDING FEATURES SHOWN. USERS OF THIS DRAWING ASSUME ALL RESPONSIBILITY FOR VERIFYING ITS ACCURACY.

PROJECT NAME :

OHIO STATE BANK

PERMIT/BID SET

ISSUE DATE : 02.19.19

JB AD
Jonathan Barnes
Architecture and Design
243 N 5th Street, Suite 200
Columbus, OH 43215
614.228.7311
www.jbadusa.com

STATE OF OHIO
Jonathan Barnes
10540
LICENSED ARCHITECT

EXP. 12.31.2019

BUILDING ELEVATIONS

A2.01

7/2017/19 1/22/2019 © 2019 JONATHAN BARNES ARCHITECTURE & DESIGN