

271 S. CASSINGHAM RD.  
COLUMBUS, OH 43209  
T (614) 300-0790

SETS & REVISIONS:	DATE:
DESIGN REVIEW	7-2-18
DESIGN REVISION	8-26-19
SUBMITTAL	9-4-19

SERVICE LOT AT  
DELMAR AND  
STANWOOD  
CITY OF BEXLEY

2844 DELMAR  
BEXLEY, OH 43209




PROJECT NO: XXXX

LANDSCAPE PLAN


ALL DRAWINGS ARE THE ORIGINAL WORK OF SPRUCE AND MAY NOT BE DISCLOSED, USED OR DUPLICATED IN ANY WAY WITHOUT THE WRITTEN CONSENT OF SPRUCE.

### CONSTRUCTION NOTES:


- ① 30'X60' WAREHOUSE
- ② 20'X56' COVERED STORAGE BINS
- ③ 6.5' TALL STONE COLUMN
- ④ 6' TALL DECORATIVE METAL FENCE
- ⑤ 15' WIDE SLIDING METAL GATE
- ⑥ 6' TALL WOOD PRIVACY FENCE
- ⑦ 6" CONCRETE CURB
- ⑧ CONCRETE PAD
- ⑨ ASPHALT PAD
- ⑩ PLANTING BED
- ⑪ SOD
- ⑫ EXISTING UTILITY POLES TO BE REMOVED AND OVERHEAD LINES TO BE BURIED
- ⑬ MAINTAIN VEHICULAR ACCESS
- ⑭ STORM WATER SEWER - TBD

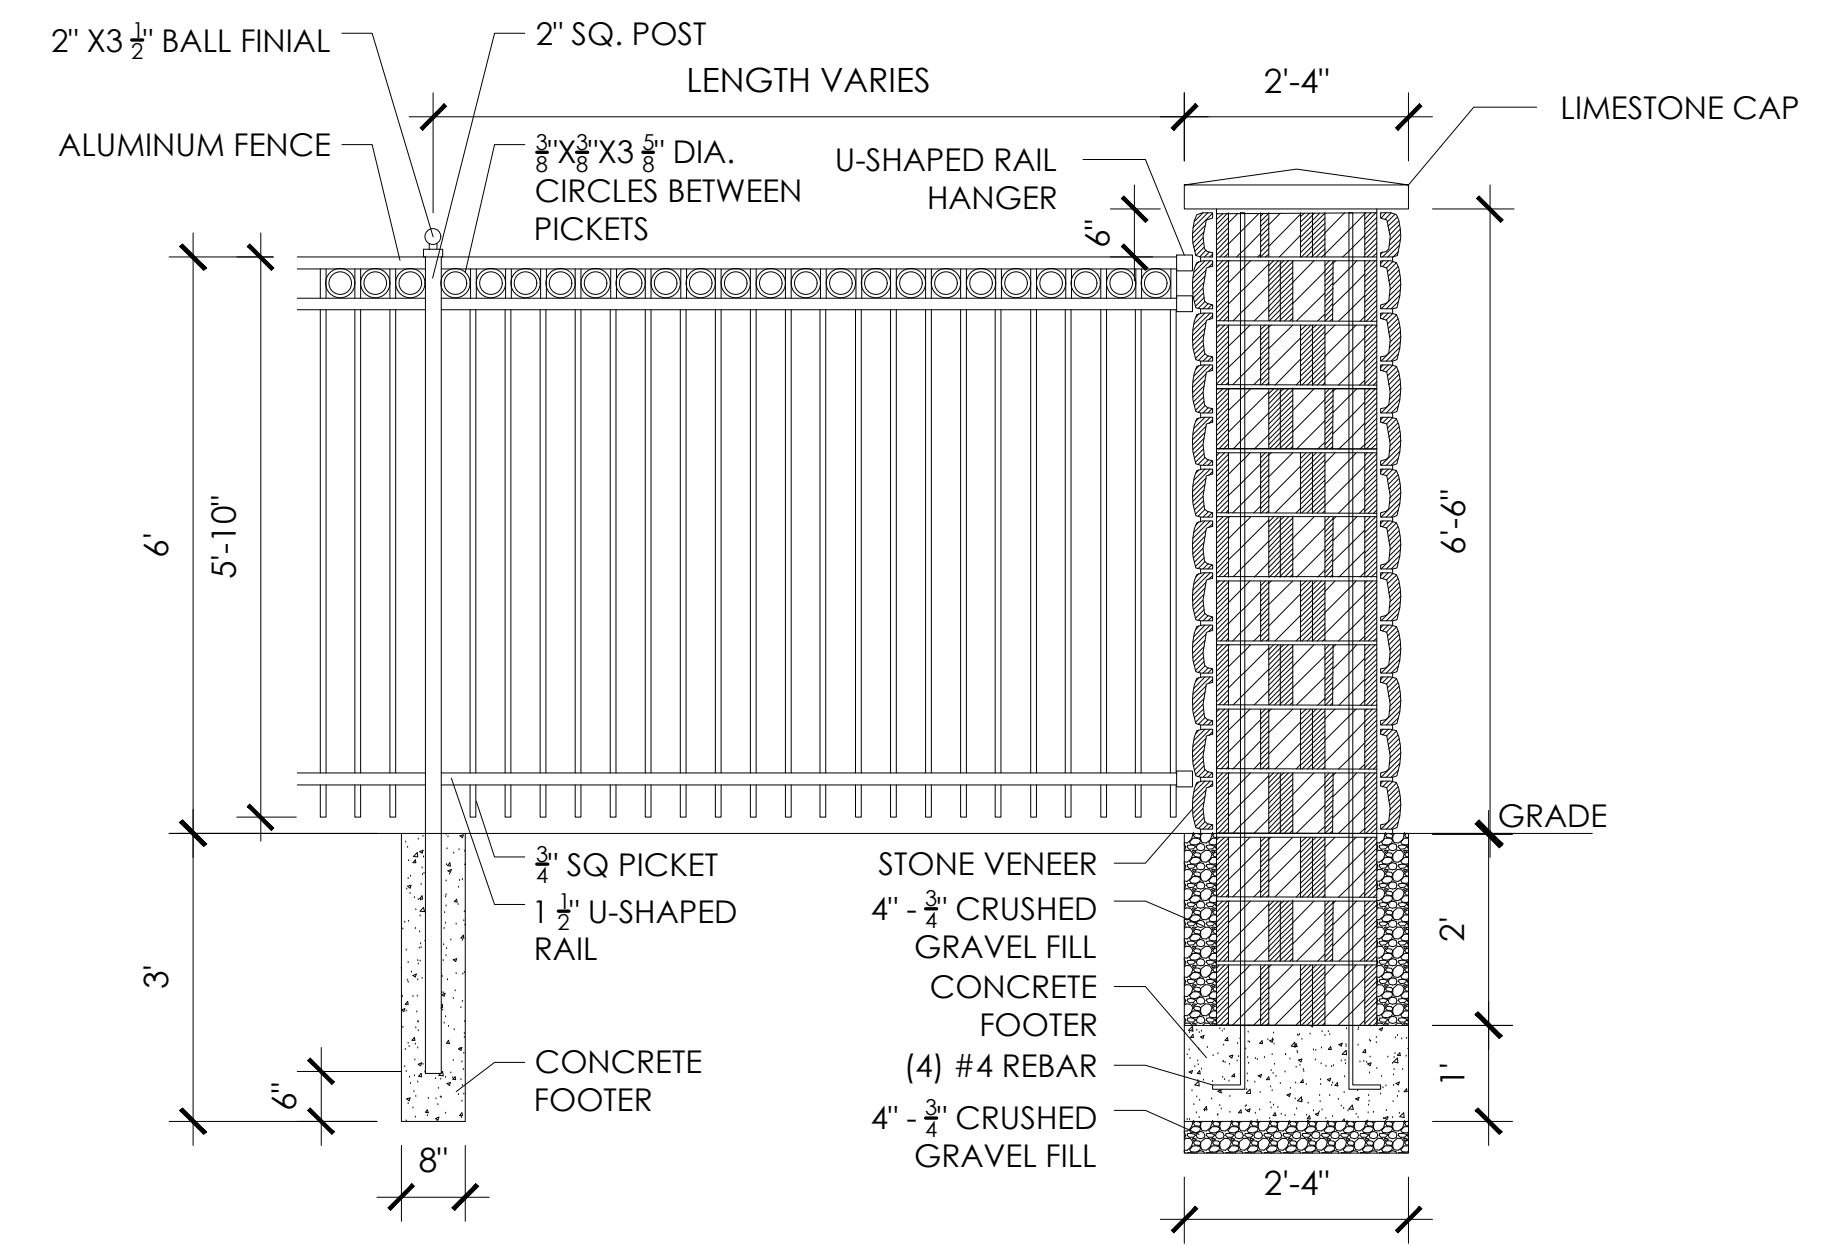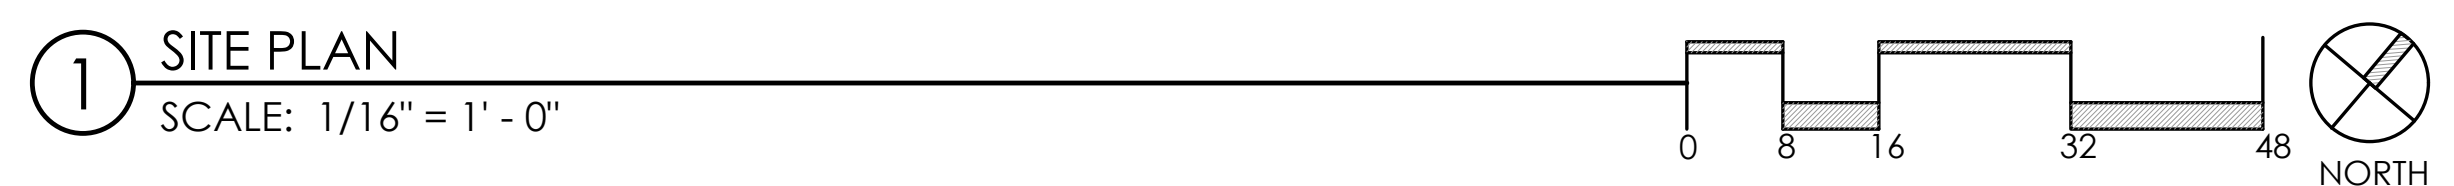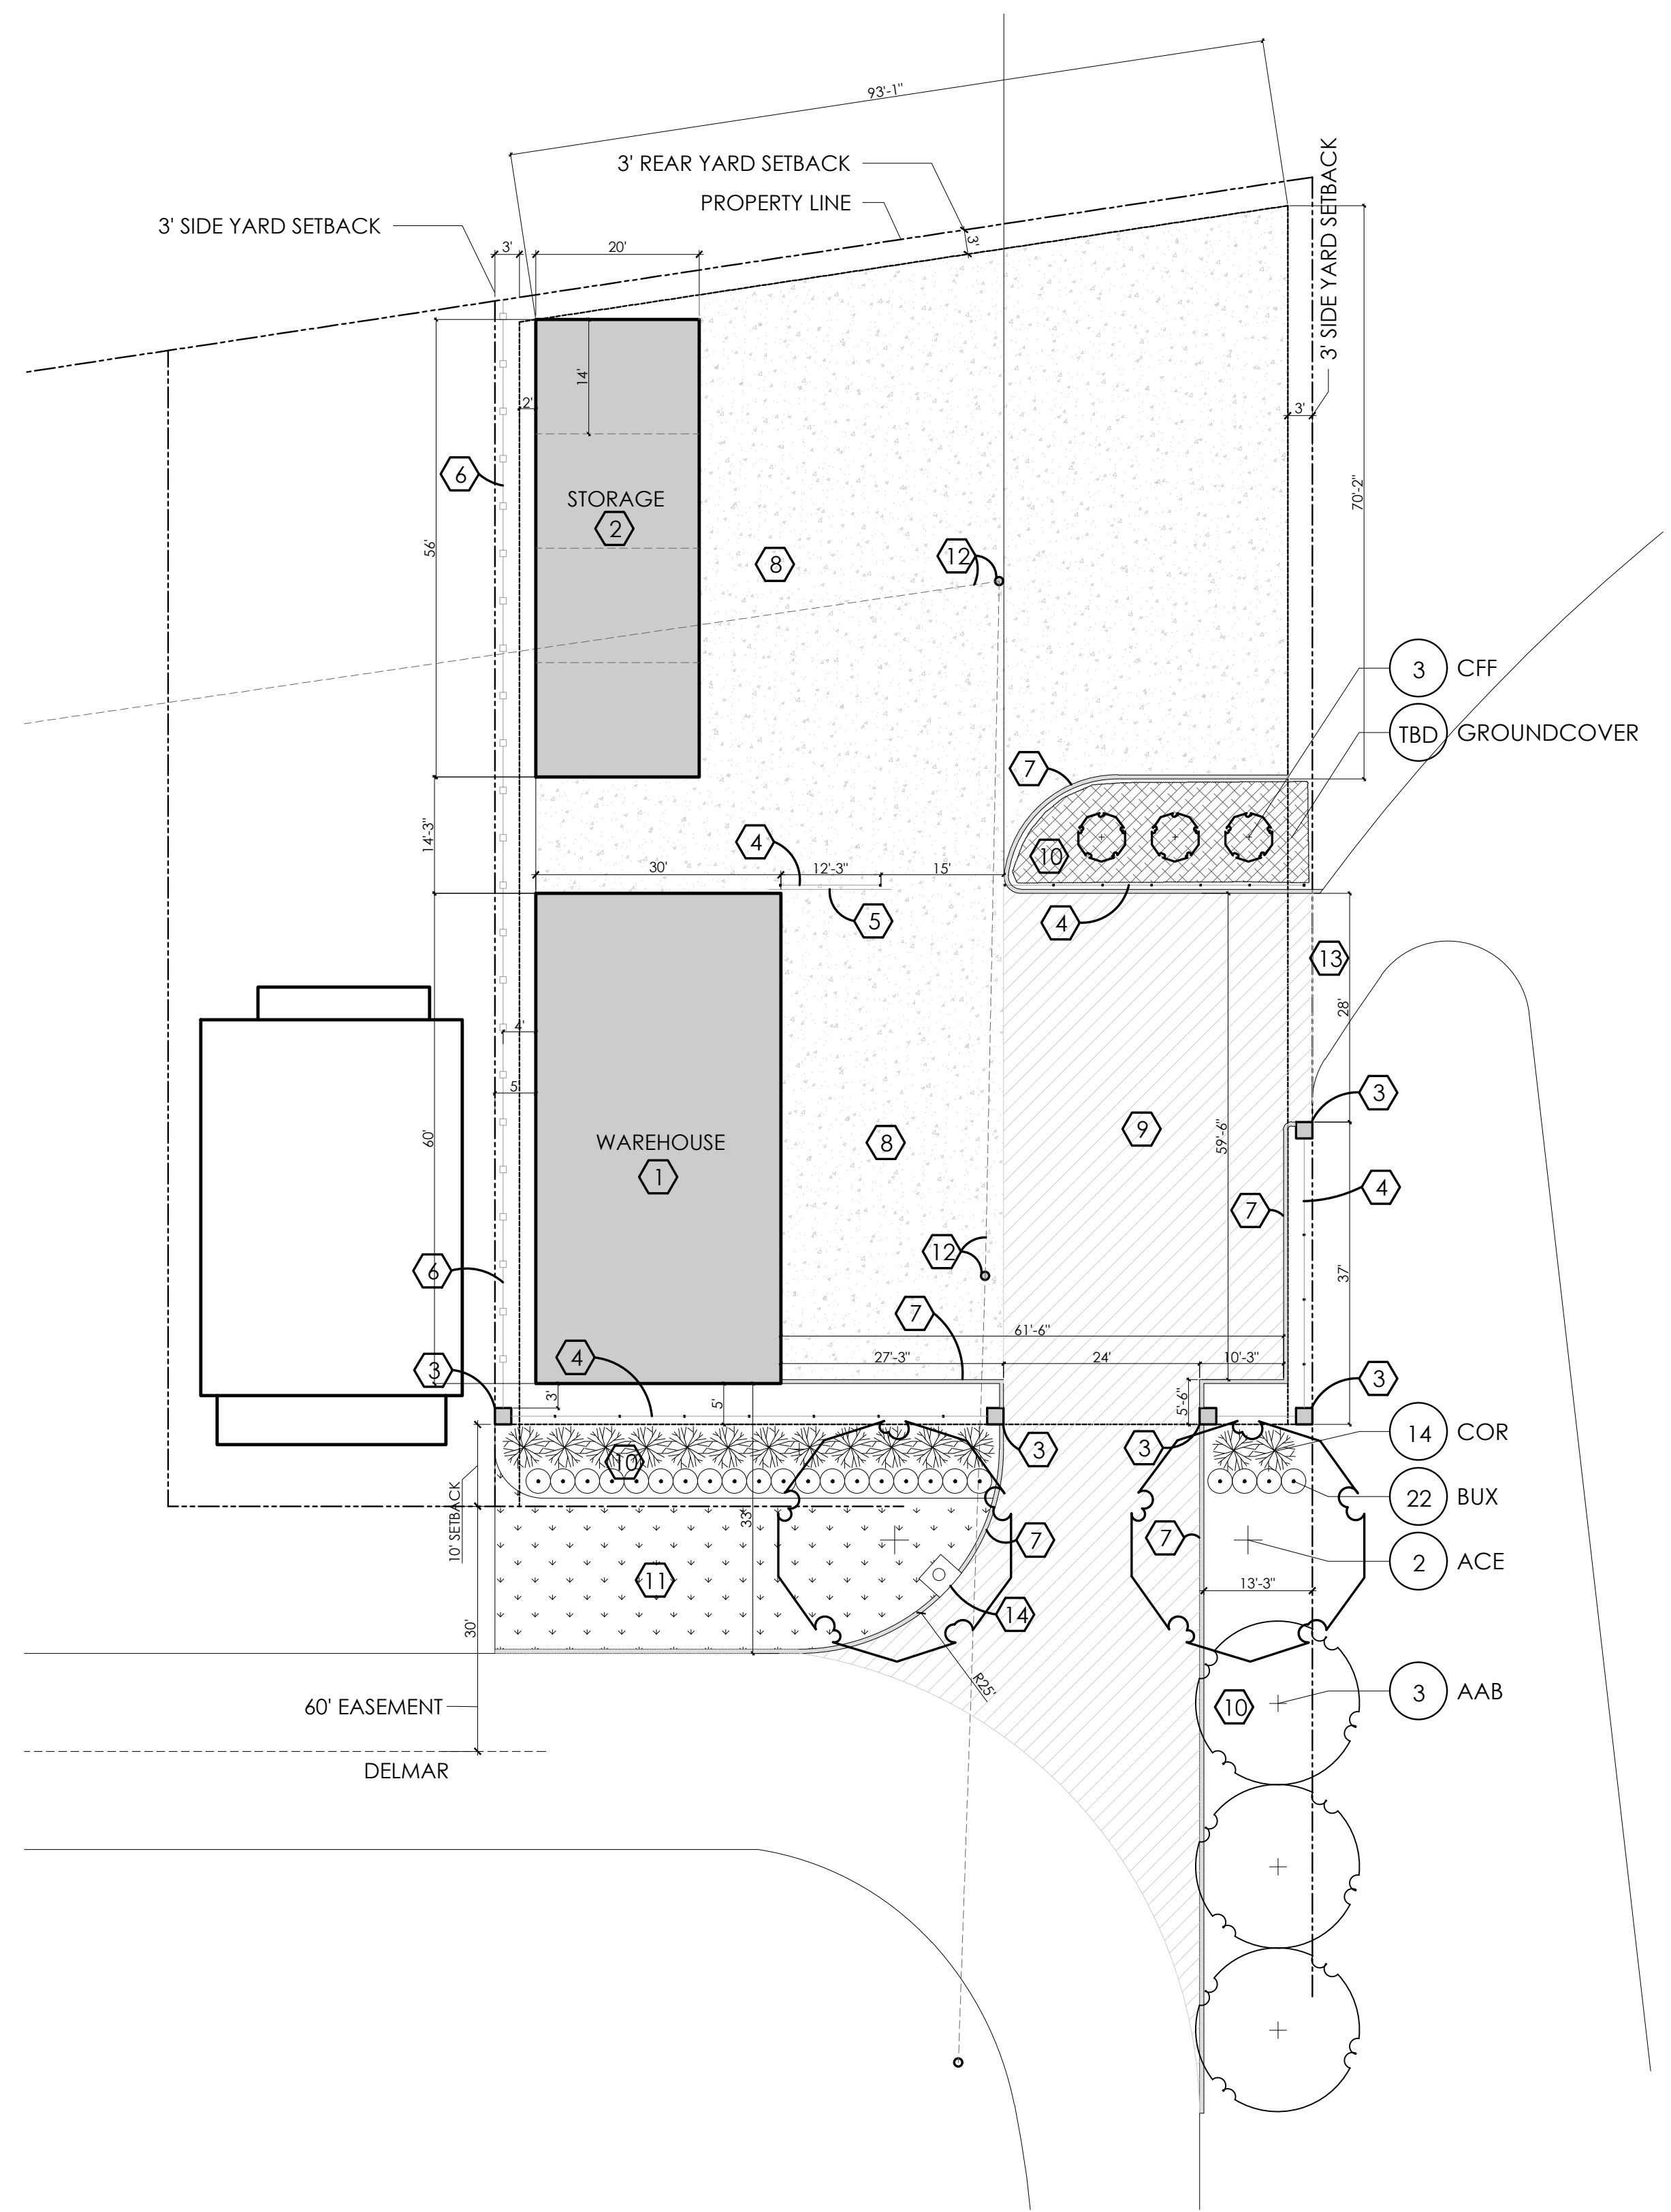

② COLUMN AND ALUMINUM FENCE DETAIL  
SCALE: 1/2" = 1' - 0"

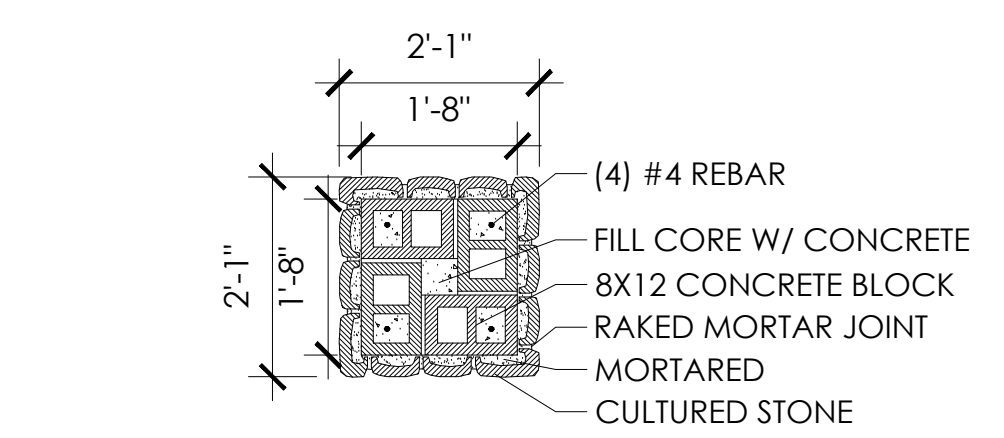

③ COLUMN DETAIL  
SCALE: 1/2" = 1' - 0"

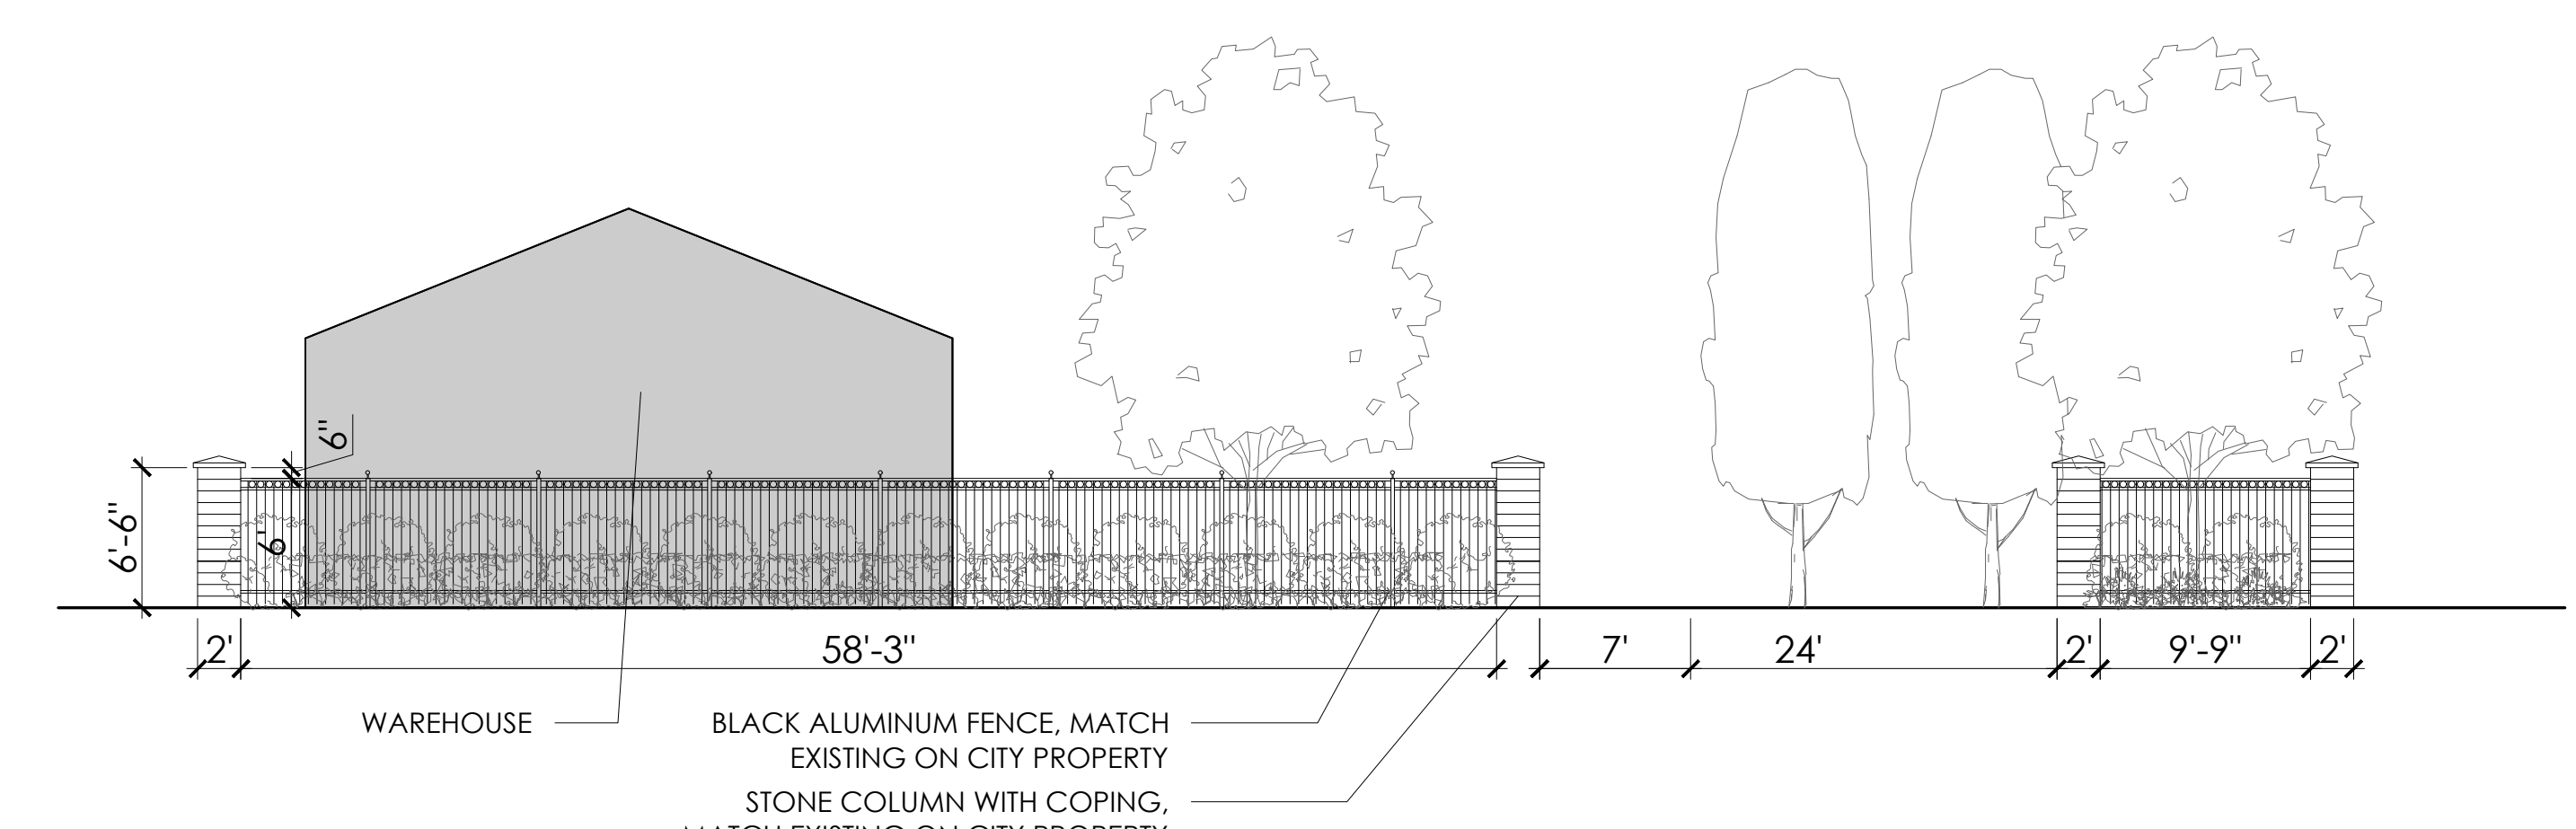

④ ELEVATION FROM DELMAR  
SCALE: 1/8" = 1' - 0"

### PLANT LIST

(CONTRACTOR RESPONSIBLE FOR ALL PLANTS SHOWN ON PLAN)

QTY	KEY	BOTANICAL NAME	SIZE
<b>TREES</b>			
2	ACE	ACER RUBRUM	RED MAPLE 2"
3	AAB	AMELANCHIER G. 'AUTUMN BRILLIANCE'	SERVICEBERRY 2"
3	CFF	CARPINUS BETULUS 'FRANS FONTAINE'	HORNBEAM 2"
<b>SHRUBS</b>			
22	BUX	BUXUX X 'GREEN GEM'	BOXWOOD #5
15	COR	CORNUS ALBA 'IVORY HALO'	REDTWIG DOGWOOD #5
<b>PERENNIALS</b>			
TBD	TBD	GROUND COVER	GROUND COVER #1

PLANTS SUBJECT TO AVAILABILITY.

