




A CRUISER SHELTER EAST ELEVATION
1/4" = 1'-0"

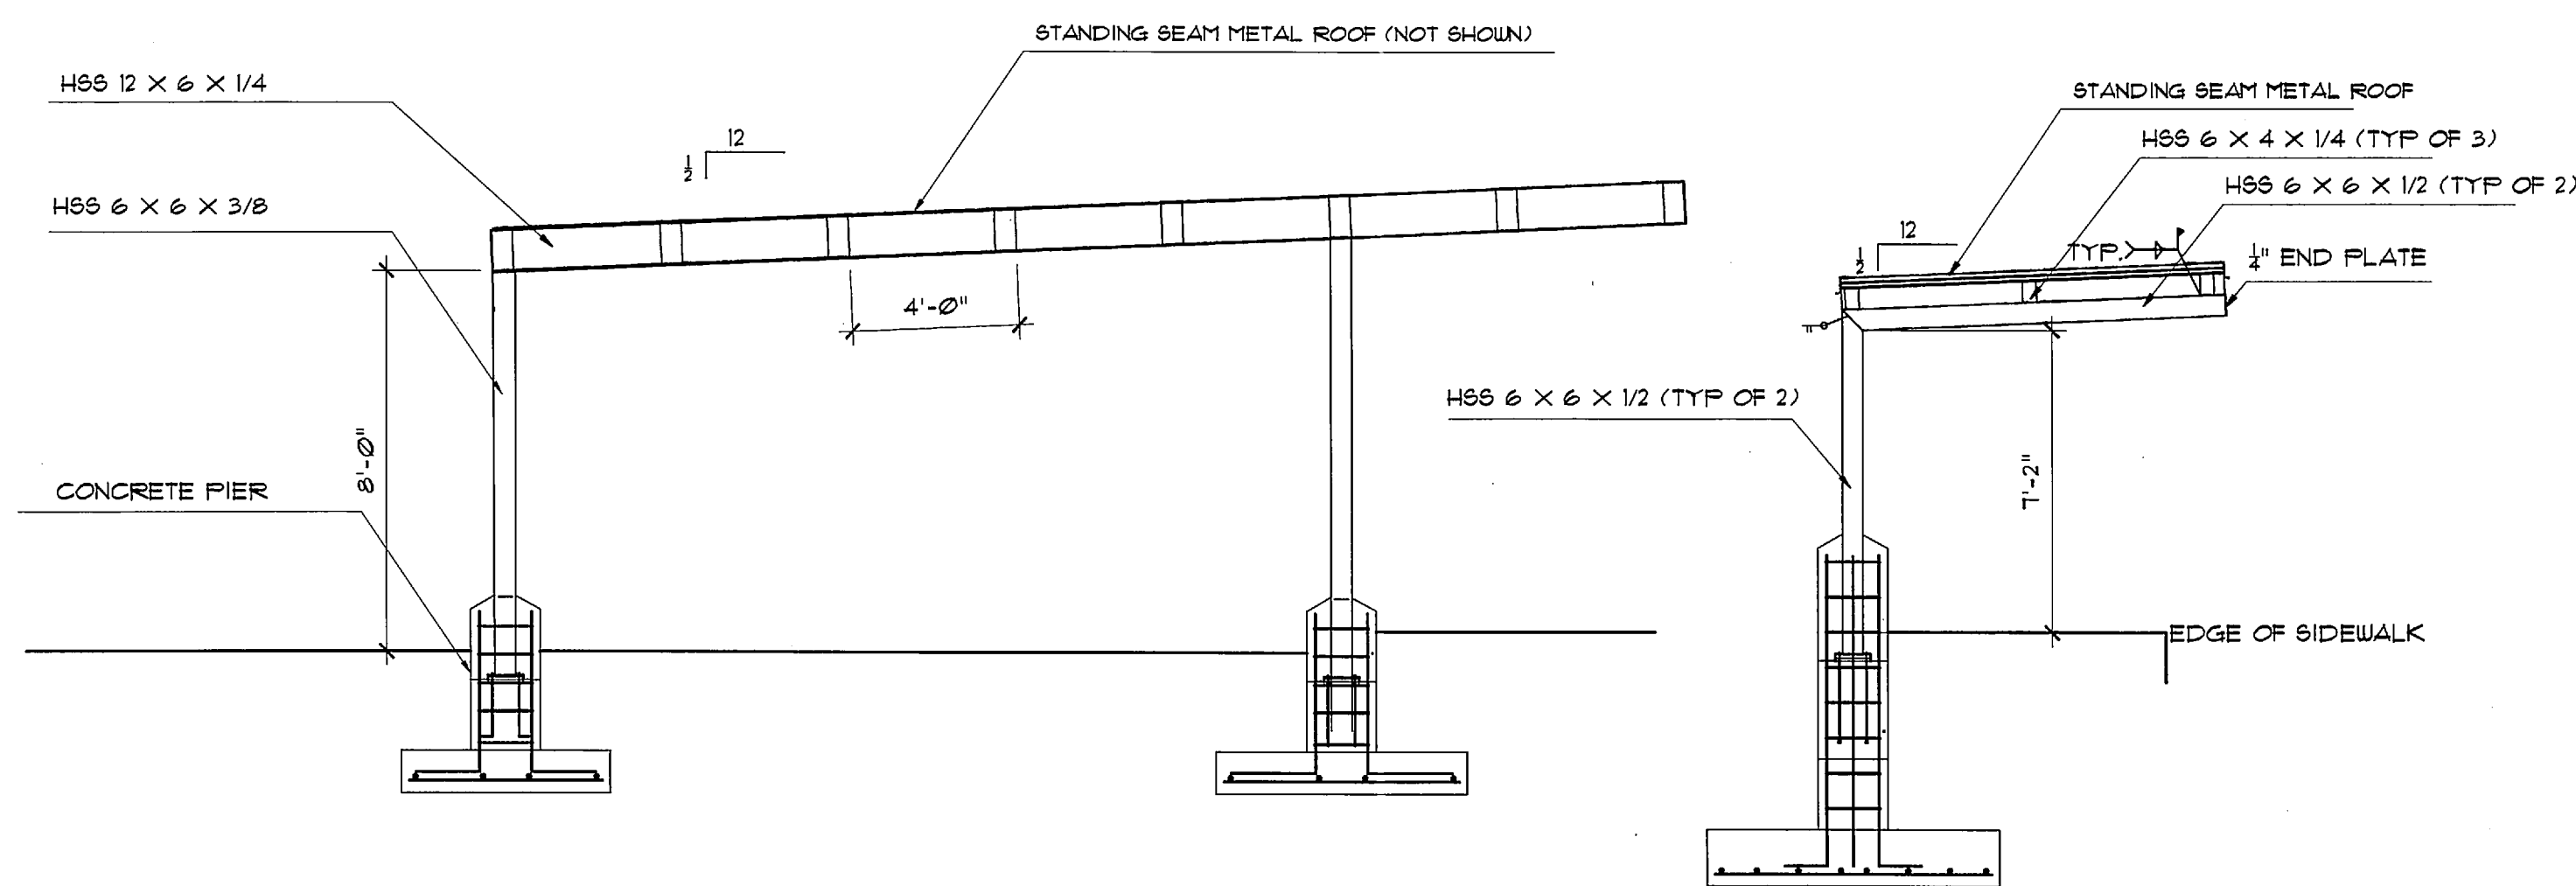


B CRUISER SHELTER SECTION
1/4" = 1'-0"

C COVER WALKWAY SECTION
1/4" = 1'-0"


ALL CONNECTIONS ARE WELDED
UNLESS OTHERWISE NOTED.

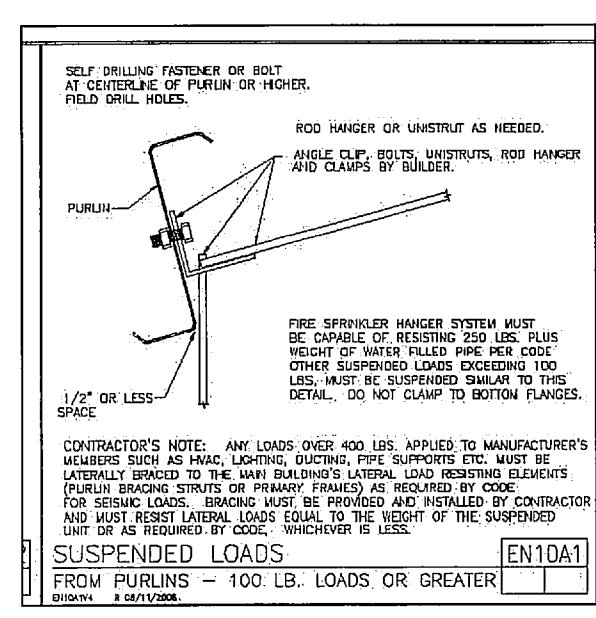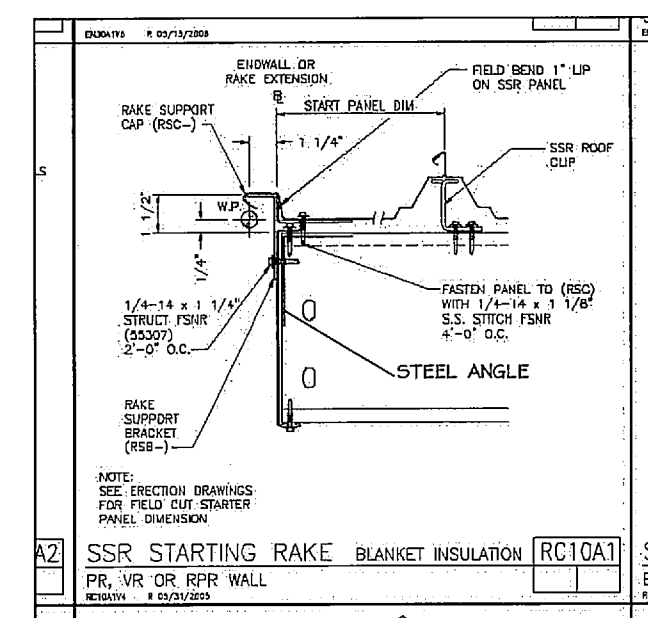


F RAKE & EAVE DETAILS SIM.
1/4" = 1'-0"

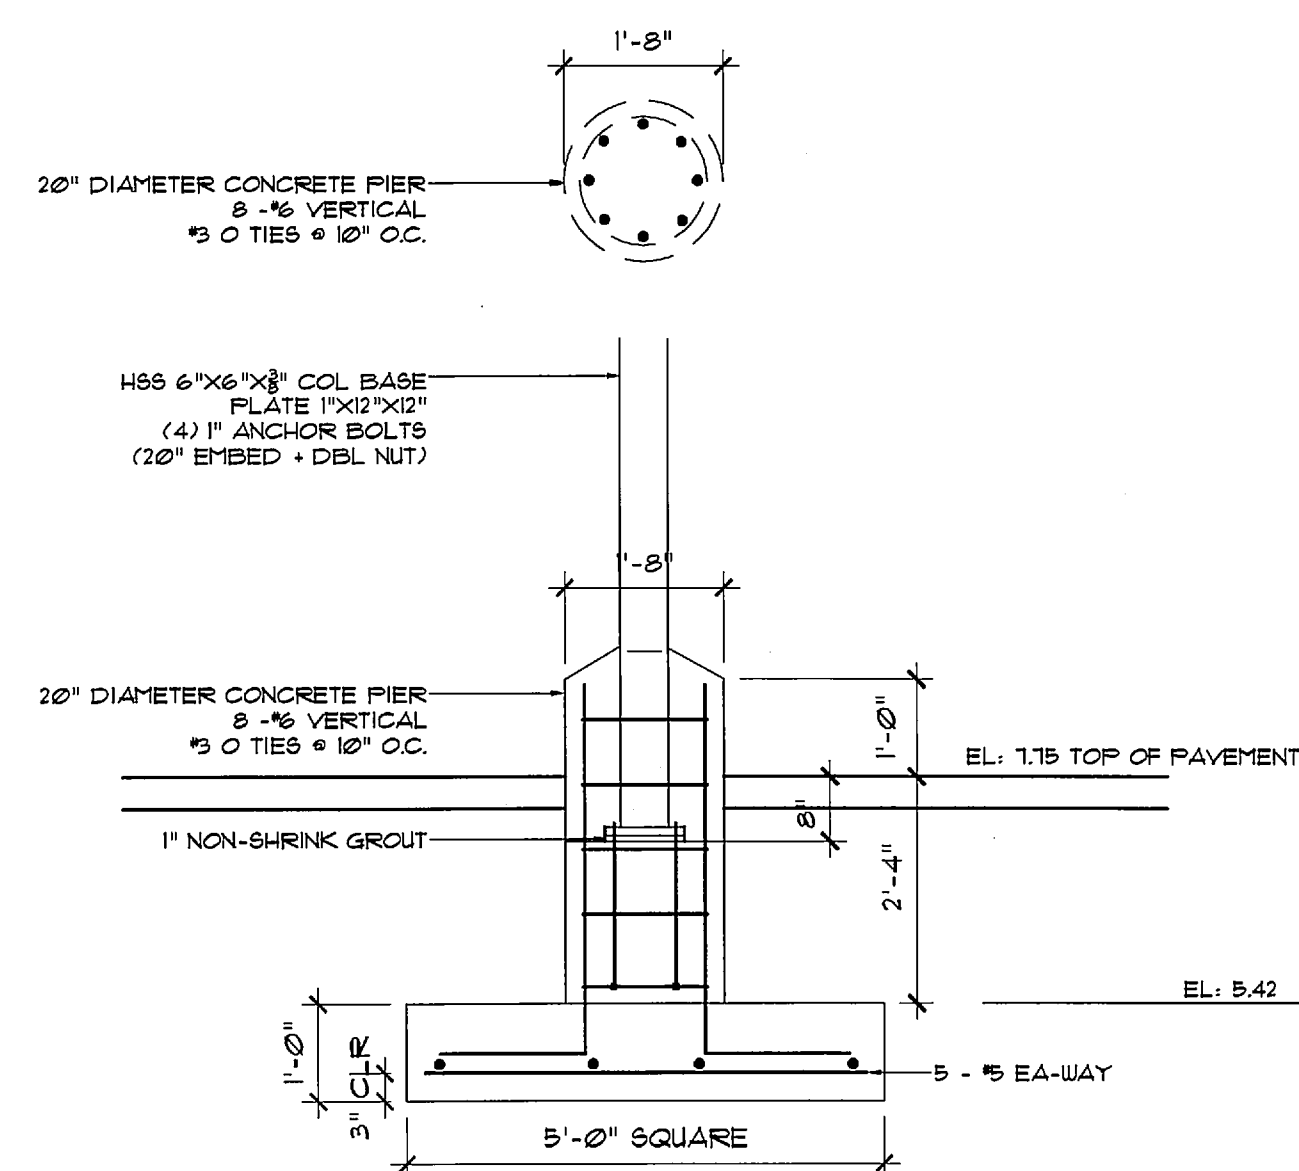

C SHELTER FOOTING SECTION
1/2" = 1'-0"

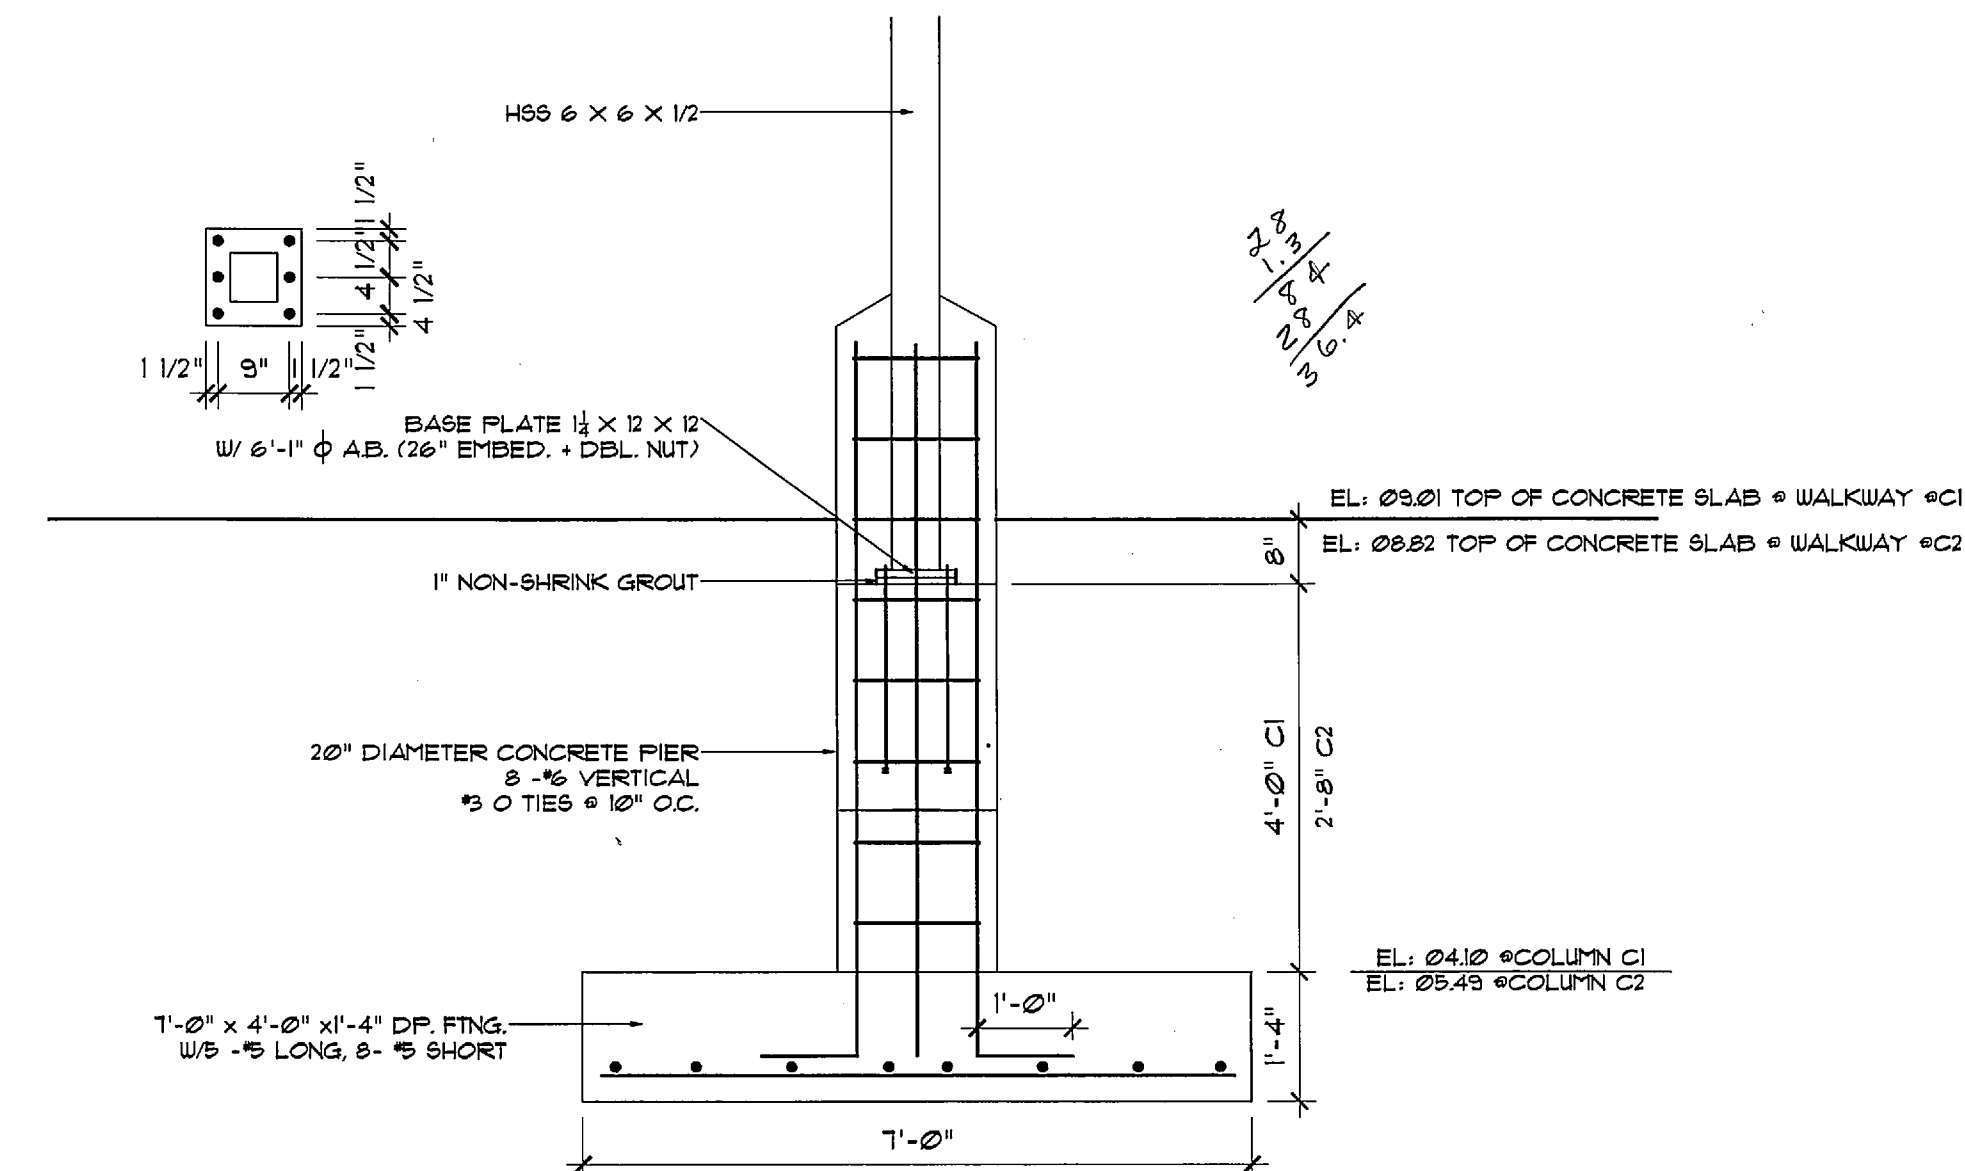

D WALKWAY FOOTING SECTION C1,C2
1/2" = 1'-0"

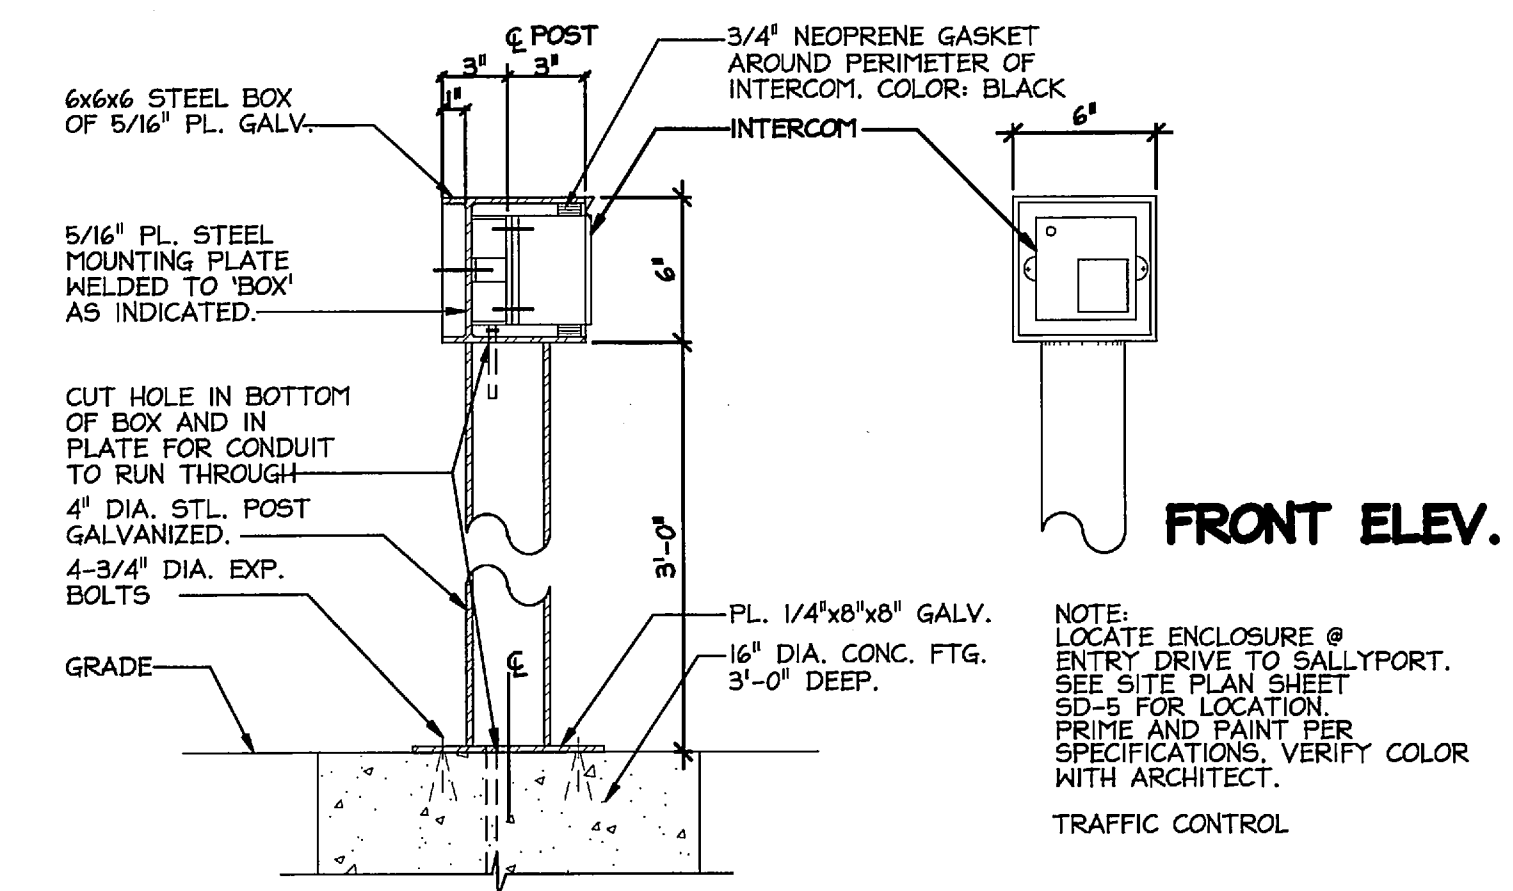

E INTERCOM POST SECTION
1/4" = 1'-0"

BEXLEY POLICE FACILITY
559 NORTH CASSINGHAM ROAD
BEXLEY, OHIO 43209

06/05/2006
CHANGE ORDER
11010 06/22/09
BIDDING & PERMIT DOCUMENTS
CONSTRUCTION DOCUMENTS
ADDENDUM 1 BULLETIN
ADDENDUM 2
ADDENDUM 3
ADDENDUM 4
ADDENDUM 5
PROJECT NO.: BX106

A515