

All drawings and written material appearing herein constitute the original and unpublished work of the architect and the same may not be duplicated, used, or disclosed without the written consent of the architect. ©

BEXLEY POLICE FACILITY  
559 NORTH CASSINGHAM ROAD  
BEXLEY, OHIO 43209

08/05/2008


BIDDING DOCUMENTS  
CONSTRUCTION DOCUMENTS  
ADDENDUM



ELECTRICAL  
SECOND FLOOR  
LIGHTING

E122

PROJECT NO.: BX106

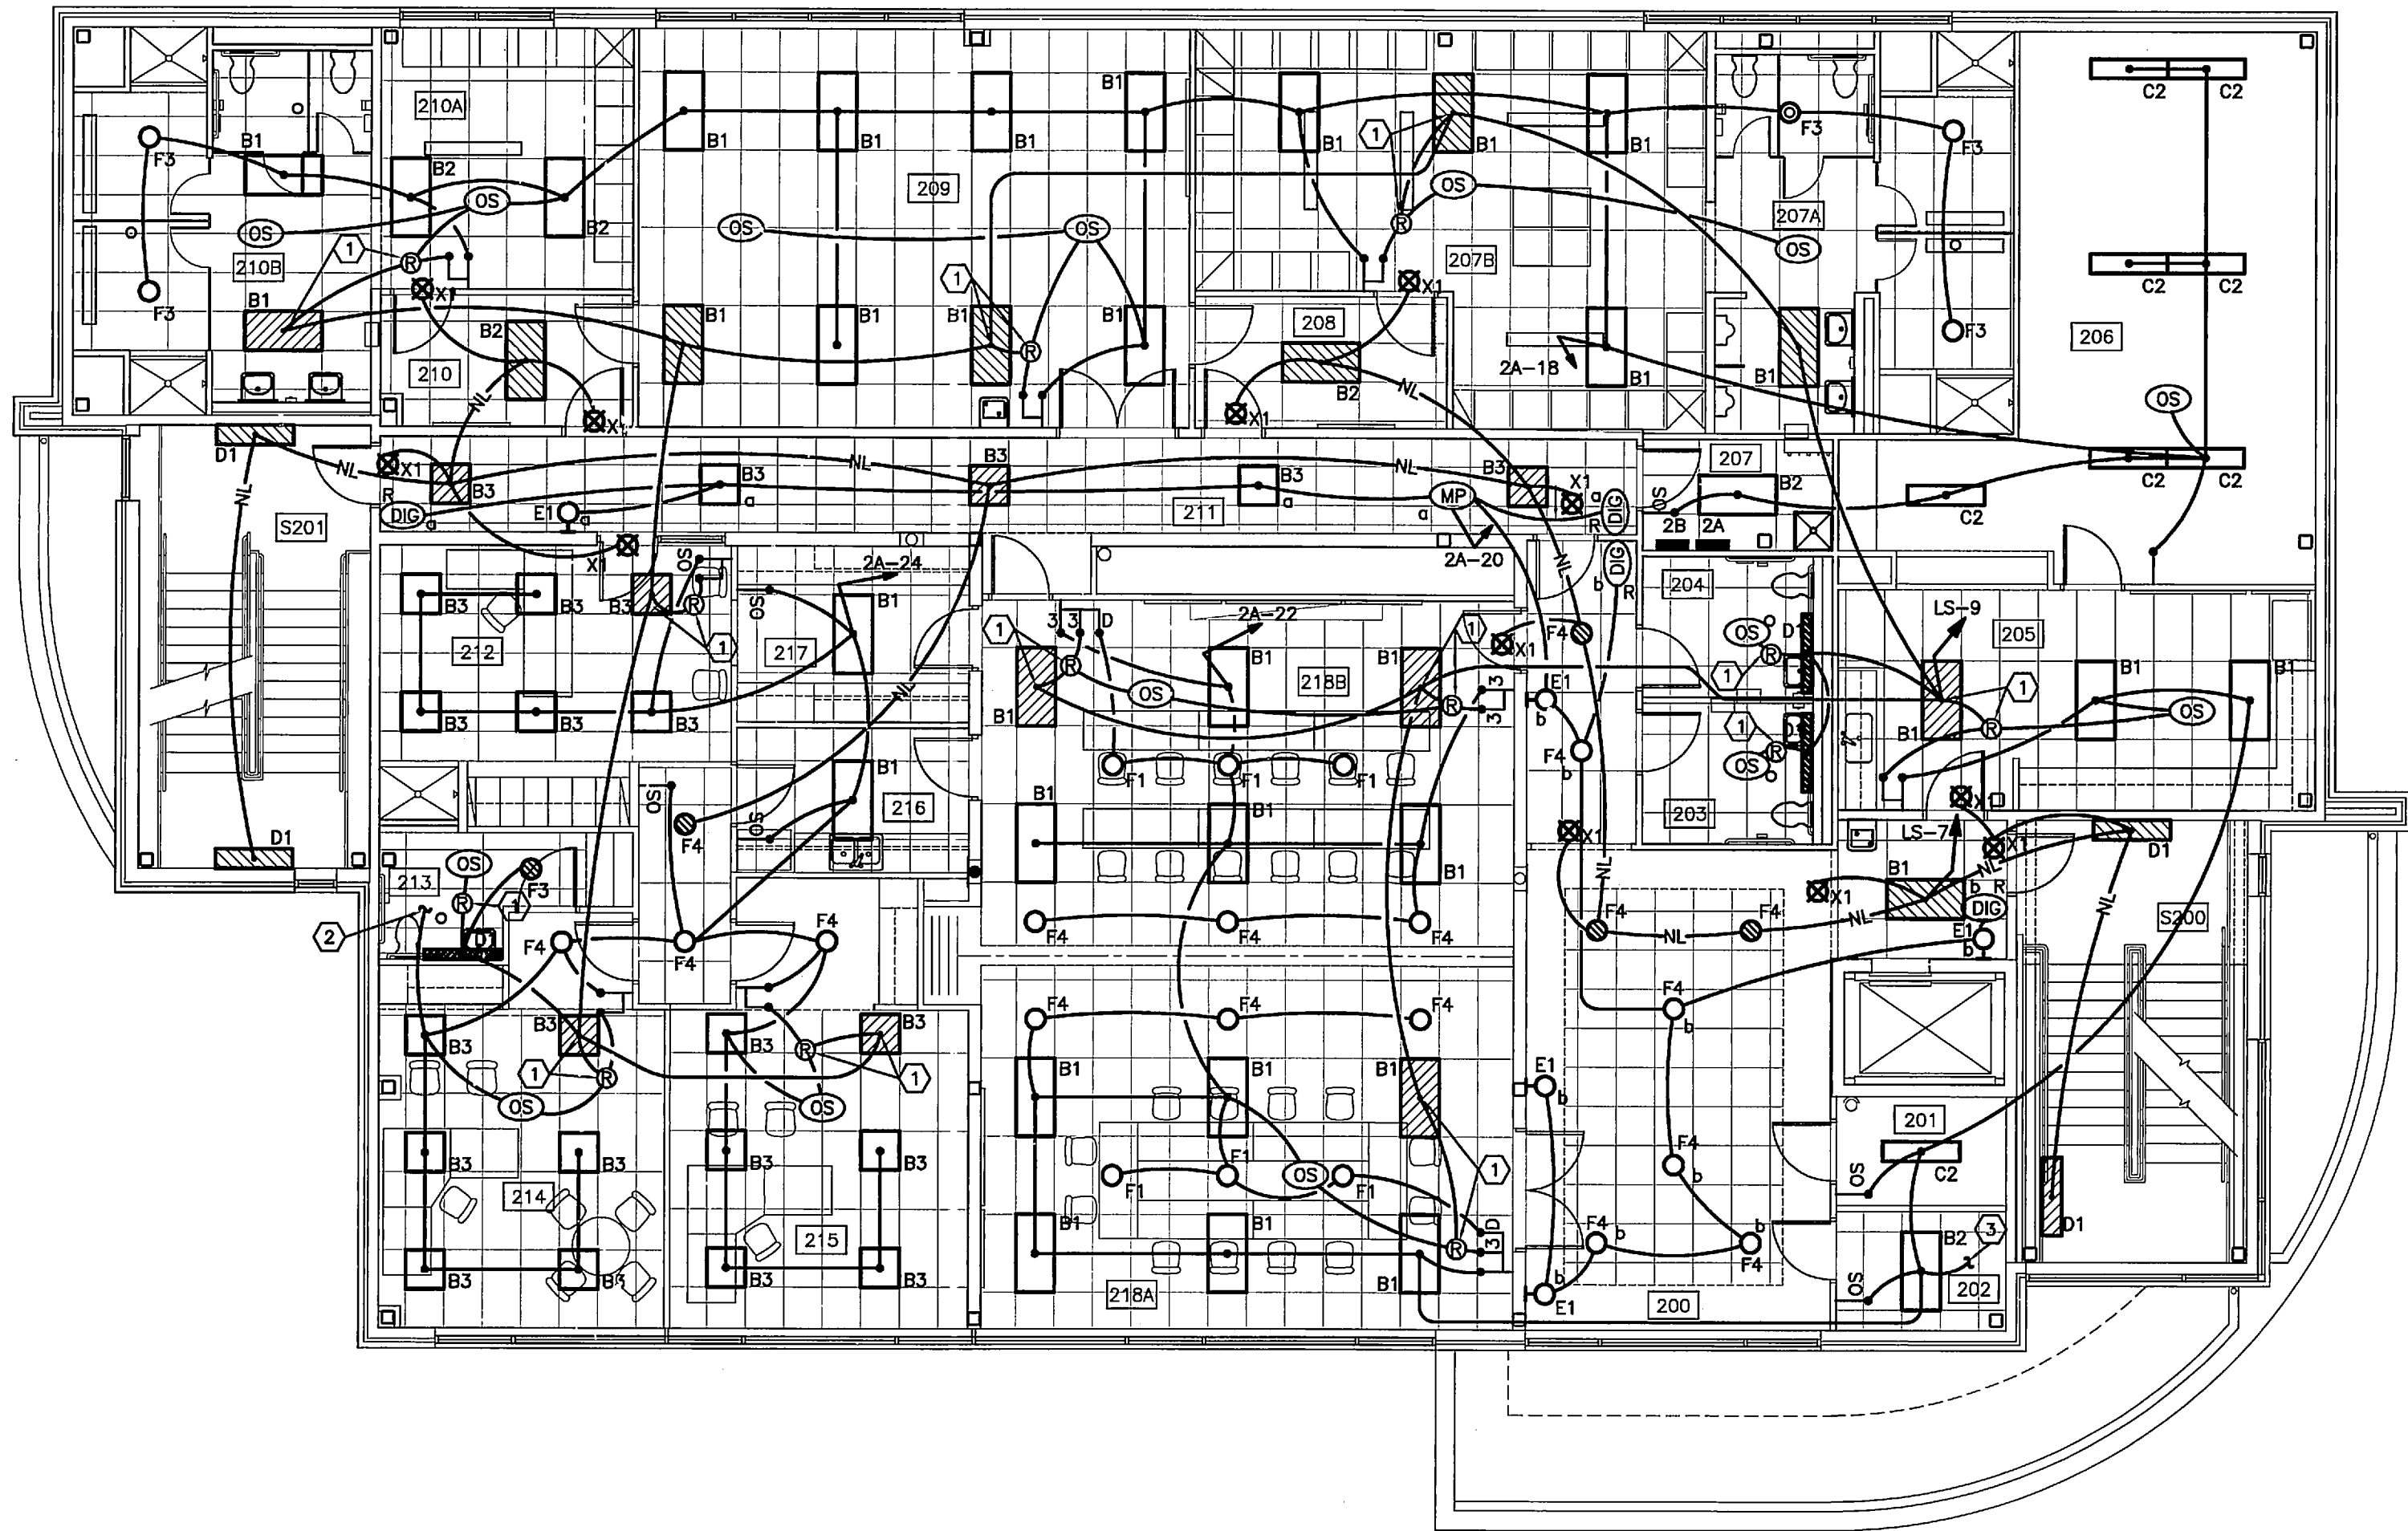

ROOM NUMBERS  
AND NAMES

- 200 LOBBY
- 201 ELEV ROOM
- 202 STORAGE
- 203 MEN
- 204 WOMEN
- 205 EVIDENCE PROCESS
- 206 EVIDENCE STORAGE
- 207 VEST
- 207A MEN'S LOCKERS
- 207B MEN'S TOILETS
- 208 JANITOR
- 209 FITNESS CENTER
- 210 VESTIBULE
- 210A WOMEN'S LOCKERS
- 210B WOMEN'S TOILETS
- 211 CORRIDOR
- 212 RECEPTION
- 213 RESTROOM
- 214 CHIEF
- 215 CAPTAIN
- 216 KITCHEN
- 217 SUPPORT
- 218A TRAINING
- 218B TRAINING
- S200 STAIR
- S201 STAIR

NOTES

- 1 EMERGENCY FIXTURES IN THIS SPACE SHALL BE SWITCHED FROM WALL SWITCH AND/OR BY OCCUPANCY SENSOR IN SPACE BY WAY OF EMERGENCY DROP OUT RELAY. SEE DETAIL B/E400.
- 2 CIRCUIT BATHROOM EXHAUST FAN EF-3 ON 2A-24 AND CONTROL WITH BATHROOM OCCUPANCY SENSOR.
- 3 CIRCUIT ELEVATOR EQUIPMENT ROOM EXHAUST FAN EF-9 WITH LIGHTING CIRCUIT 2A-22 AND CONTROL AS SHOWN ON POWER PLAN