


PRIESTAS BROTHERS BUILDERS

* Bonita Fung

212 S. Remington Rd,

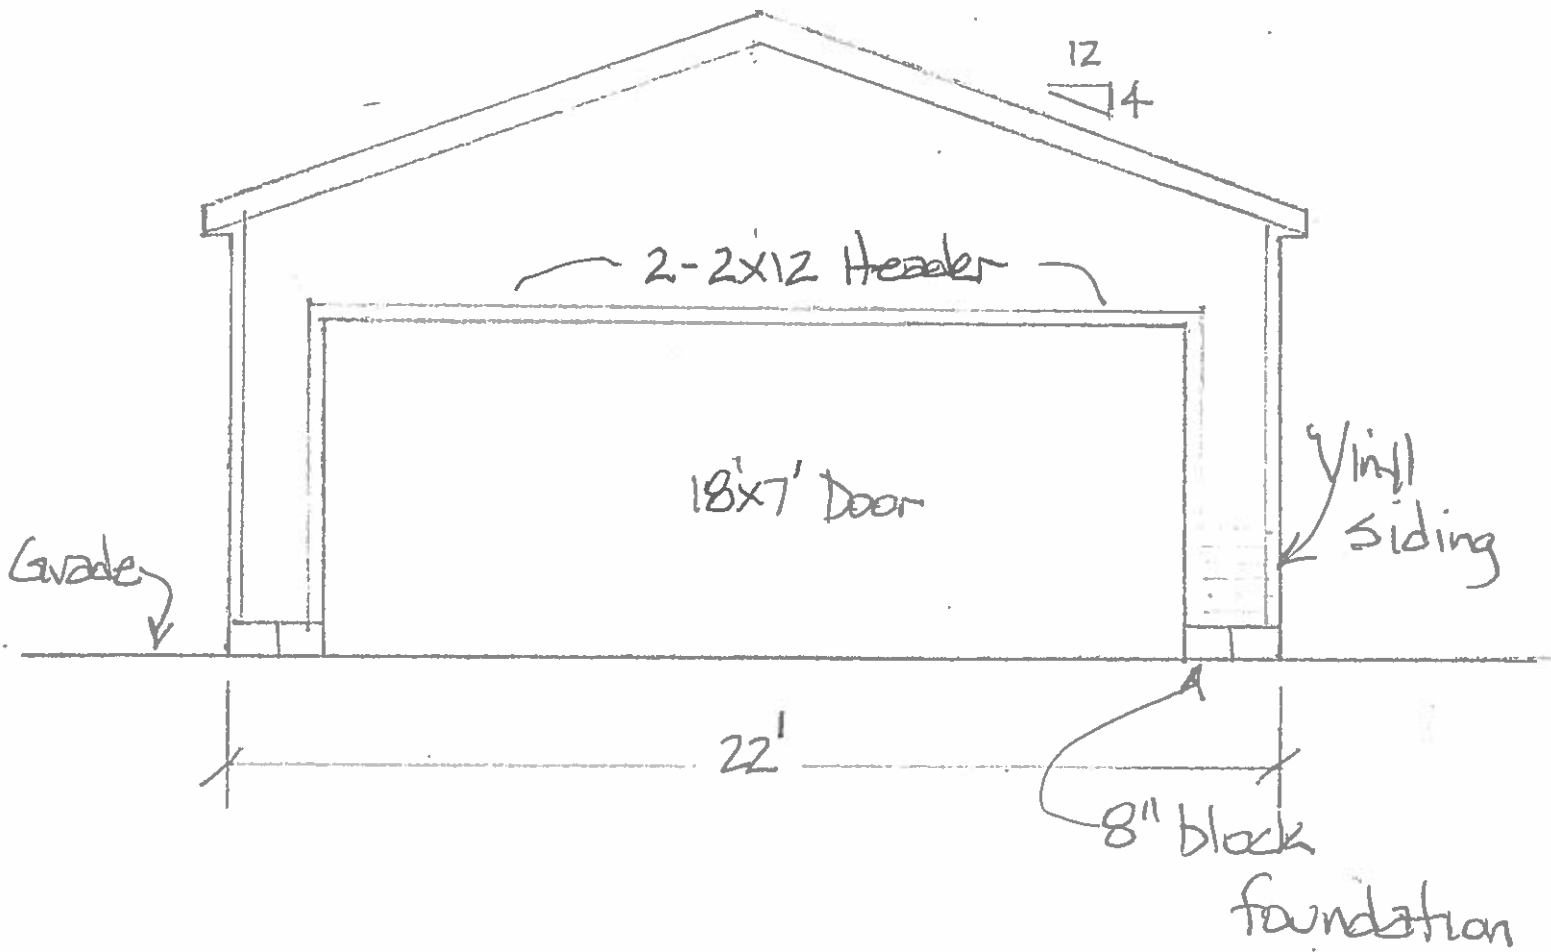


Front Elevation

Scale $\frac{1}{4}'' = 12''$

PRIESTAS BROTHERS BUILDERS

* Bonita Fung

212 S. Remington Rd.

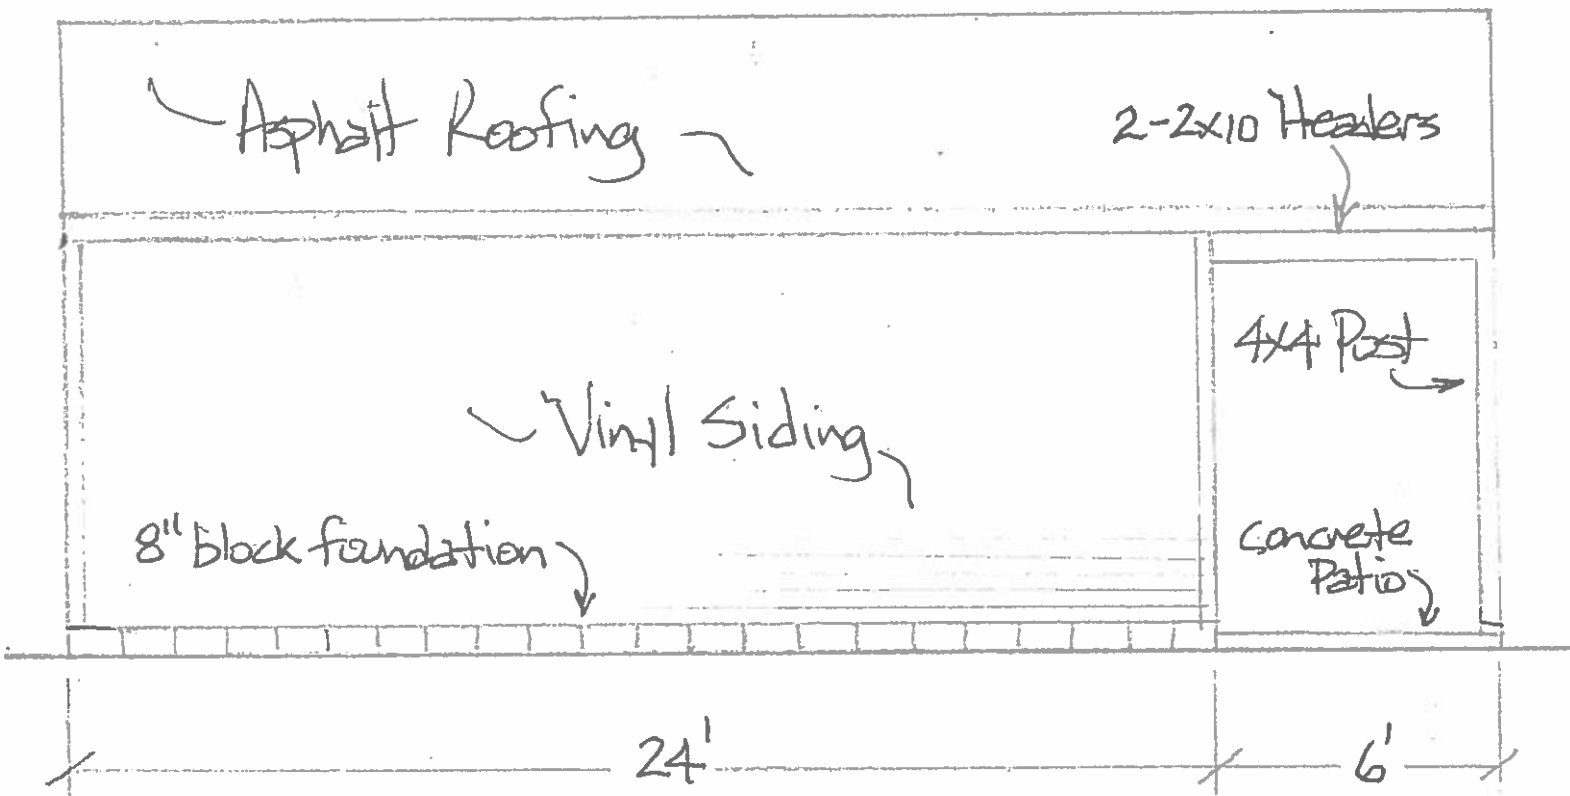


Side Elevation

Scale $\frac{1}{4}'' = 12''$

PRIESTAS BROTHERS BUILDERS

* Bonita Fung

212 S. Remington Rd.

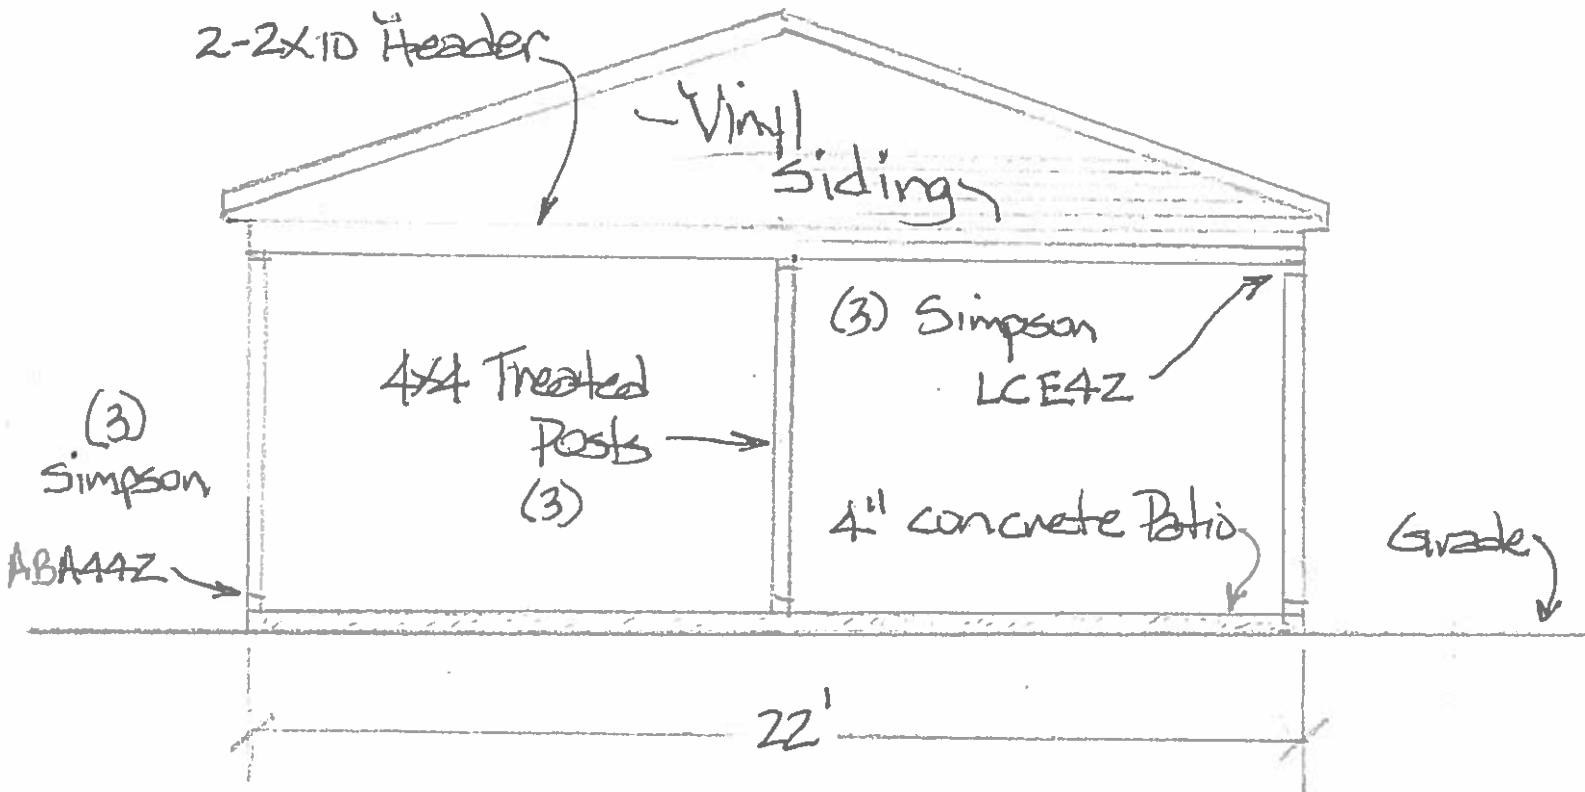

Rear Elevation




Scale 1/4" = 12"

PRIESTAS BROTHERS BUILDERS

- Residential
- Small Commercial
- Room Additions
- Driveways
- Trenching
- Grading

*Bonita Fung
212 S. Remington Rd.

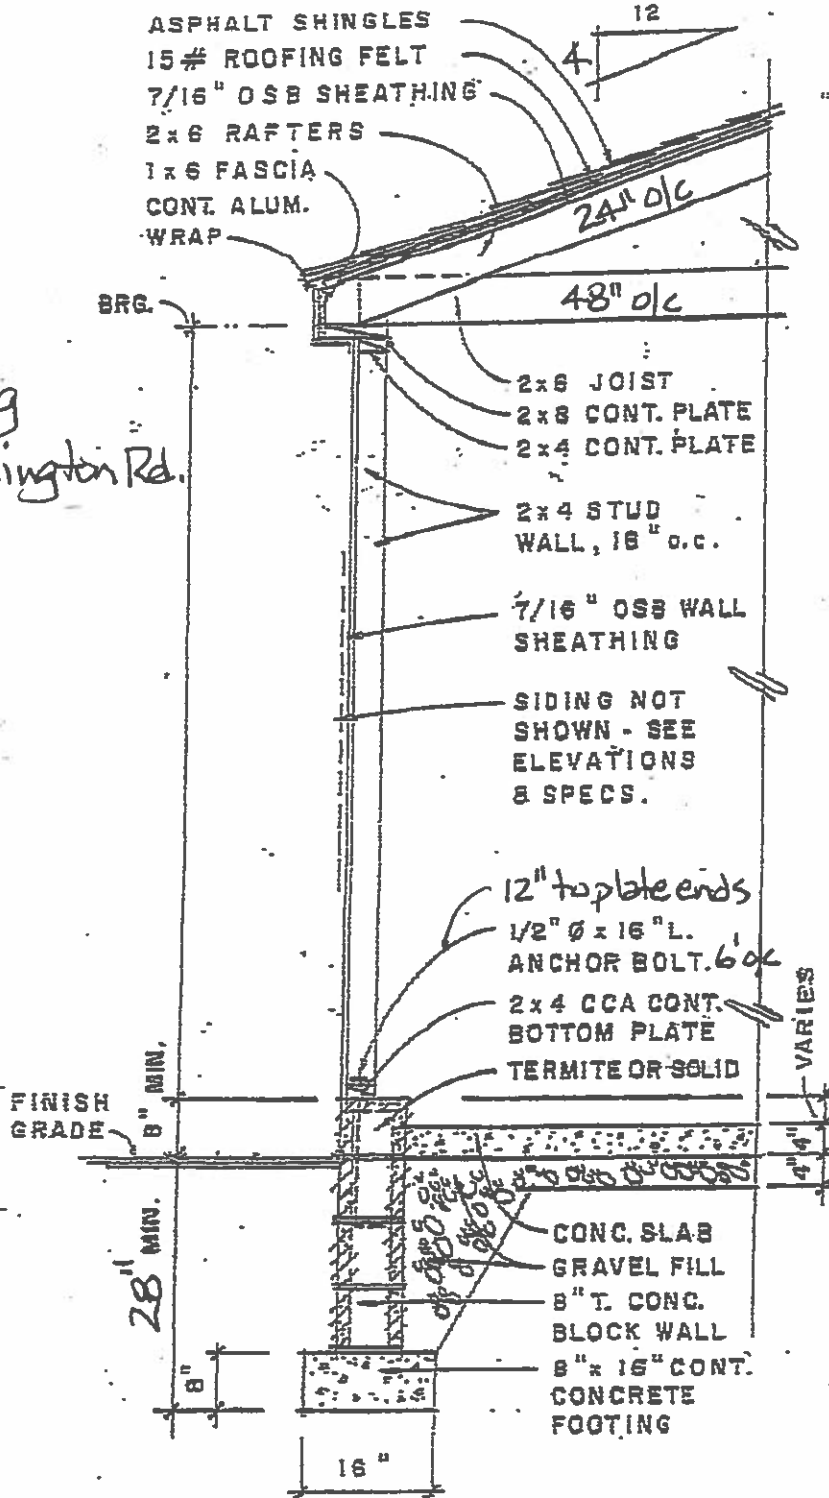


WALL SECTION

PRIESTAS BROTHERS BUILDERS

- Residential
- Small Commercial
- Room Additions
- Garages
- Driveways
- Trenching
- Grading

* Bonita Fung

212 S. Remington Rd.

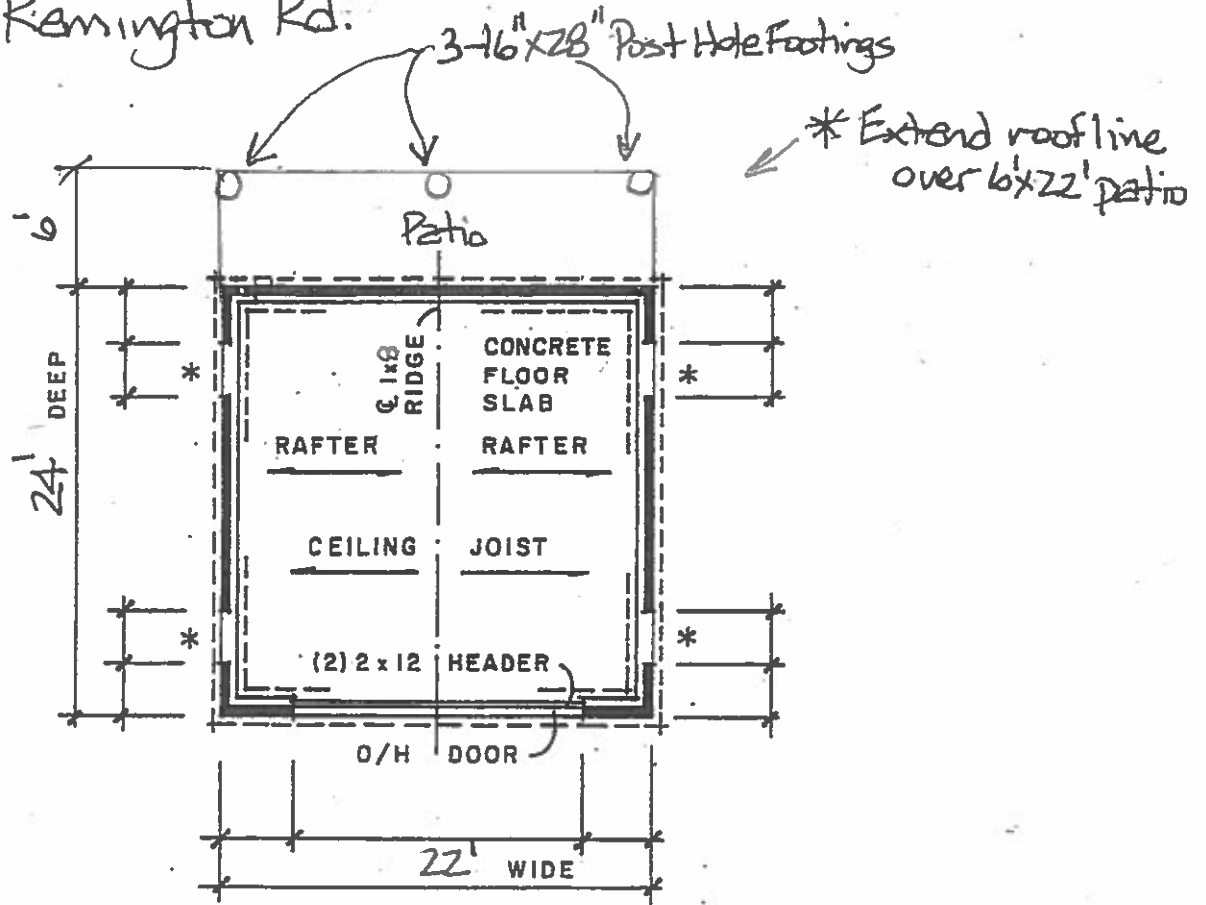

* WINDOW OR SERVICE DOOR OPENING. INDICATE SIZE & LOCATION OF DOOR(S) OR WINDOW(S) TO BE INSTALLED.

GARAGE FLOOR PLAN ▲

NOT TO SCALE