


NEIGHBORHOOD CONTEXT



CASSADY AVENUE LOOKING SOUTH

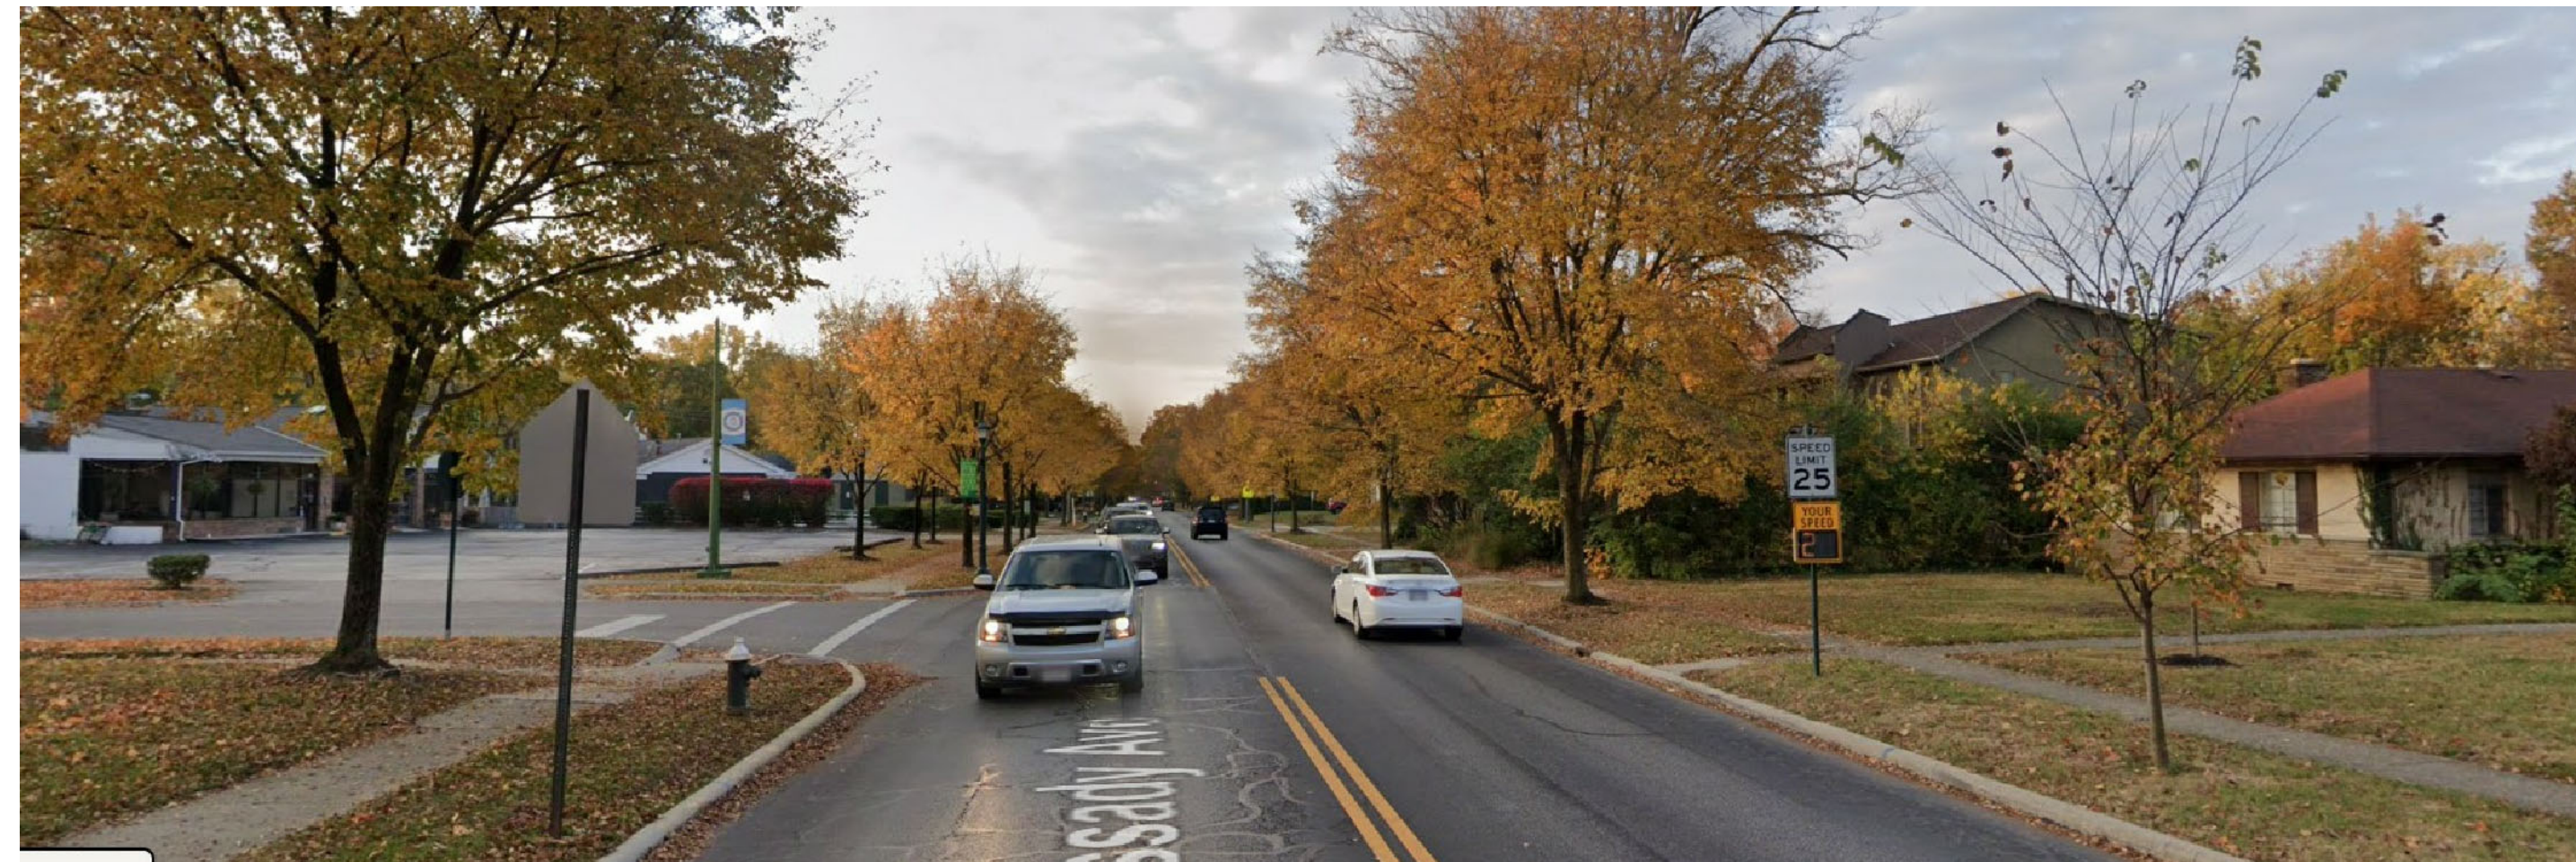

EAST SIDE OF CASSADY AVENUE




EAST SIDE OF CASSADY AVENUE (PROJECT SITE AT LEFT)



SOUTH SIDE OF COLUMBUS AVENUE (PROJECT SITE AT RIGHT)



PROPOSED MATERIALS

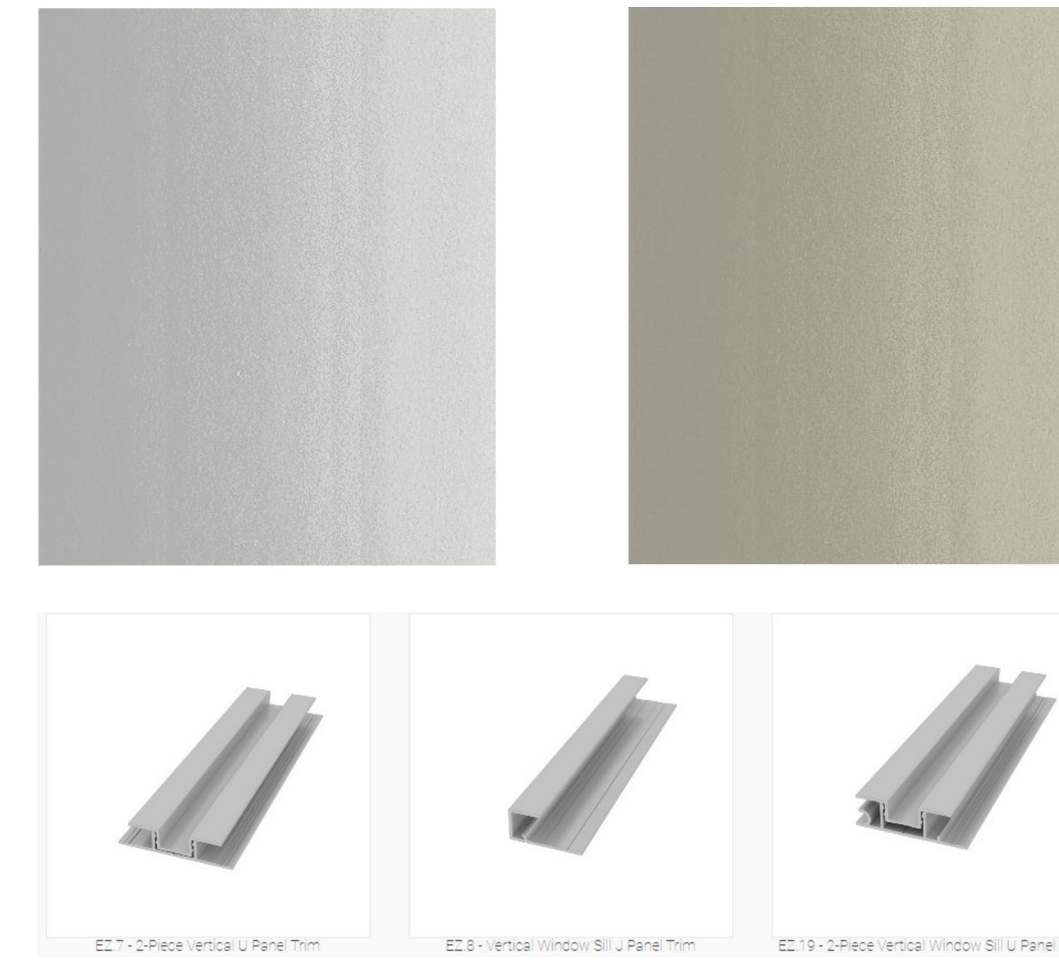


TYPICAL FIBERCEMENT SIDING
JAMES HARDIE, COLORS 'ARCTIC WHITE' AND 'COBBLESTONE', OR SIMILAR LAP SIDING IN 6 INCH AND 11 INCH EXPOSURES, PANELS INSTALLED WITH EASYTRIM EXTRUDED ALUMINUM REVEAL JOINTS



TYPICAL WINDOWS
SILVERLINE V3 SERIES HIGH PERFORMANCE WINDOWS OR SIMILAR, COLOR 'SANDSTONE' FIXED, CASEMENT, AND AWNING CONFIGURATIONS



TYPICAL STOREFRONTS / ALUMINUM ENTRANCES
KAWNEER 451T THERMAL ENTRANCES WITH KYNAR FINISH, COLOR 'SANDSTONE' OR SIMILAR

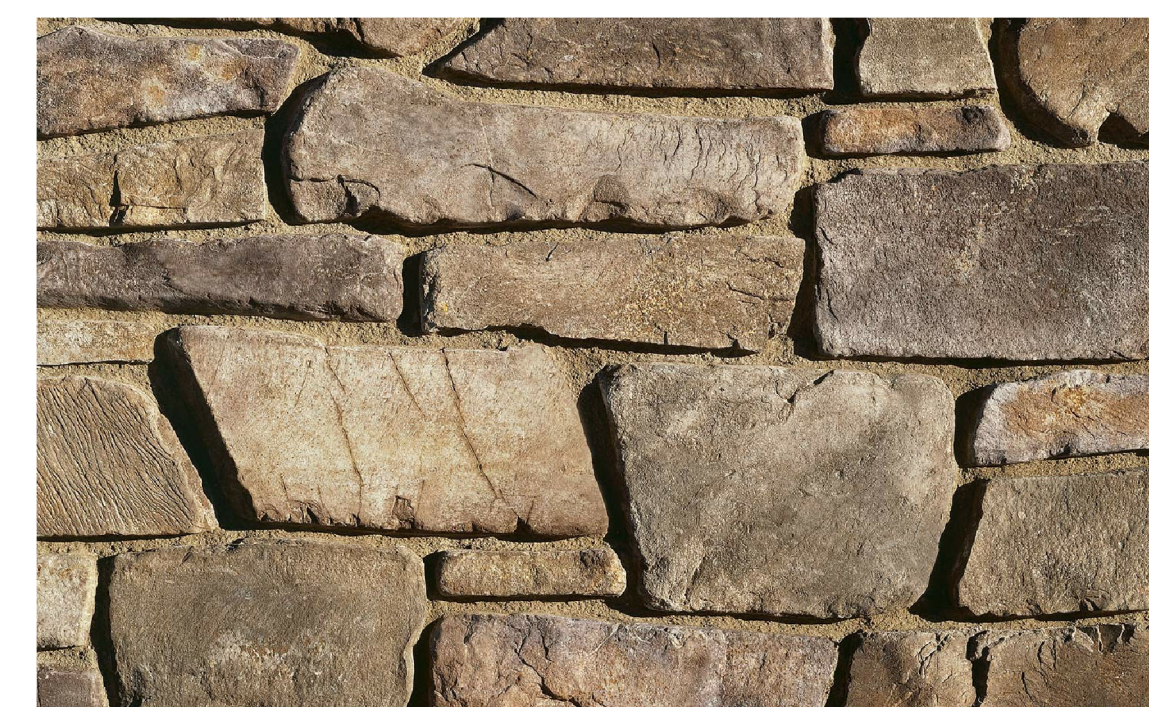

TYPICAL STONE VENEER
ELDORADO STONE, FIELDLEDGE, COLOR 'PADOVA' OR SIMILAR

MATERIAL INSTALLATION EXAMPLES



THE DRAWINGS, SPECIFICATIONS, IDEAS, DESIGNS AND ARRANGEMENTS REPRESENTED THEREIN ARE AND SHALL REMAIN THE PROPERTY OF RDL ARCHITECTS AND SHALL NOT BE REPRODUCED, COPIED, CLONED, OR USED IN CONNECTION WITH ANY PROJECT OR PROJECT OTHER THAN THE SPECIFIC PROJECT FOR WHICH THEY HAVE BEEN PREPARED AND DEVELOPED WITHOUT THE WRITTEN CONSENT OF RDL ARCHITECTS. THESE DRAWINGS AND SPECIFICATIONS SHALL CONSTITUTE CONCLUSIVE EVIDENCE OF ACCEPTANCE OF THESE RESTRICTIONS. WRITTEN EVIDENCE OF ACCEPTANCE OF THESE RESTRICTIONS SHALL BE OBTAINED FROM THE CLIENT AND SHALL BE FILED WITH THESE DRAWINGS. CONTRACTORS SHALL VERIFY AND BE RESPONSIBLE FOR ALL DIMENSIONS AND CONDITIONS ON THE JOB AND SHALL BE RESPONSIBLE FOR ANY DISCREPANCIES FROM THE DIMENSIONS AND CONDITIONS SHOWN BY THESE DRAWINGS.

ISSUE

▲ 2021-01-07 ARB DESIGN UPDATE

- △
- △
- △
- △
- △
- △
- △
- △
- △
- △

CASSADY SITE:
MAT'LS / CONTEXT

SCALE: 1/8" = 1'-0" U.N.O.
0' 4' 8' 16'

PROJECT # 20163
DRAWN BY
CHECKED BY RDL
FILE NAME
PLOT DATE January 7, 2021

©COPYRIGHT © 2020 ALL RIGHTS RESERVED