


Site
1" = 30'



Plan
1/4" = 1'-0"

PETE FOSTER
Residential Design
Hadley Residence
90 North Columbia Avenue
Bexley, Ohio
DECEMBER 9, 2020

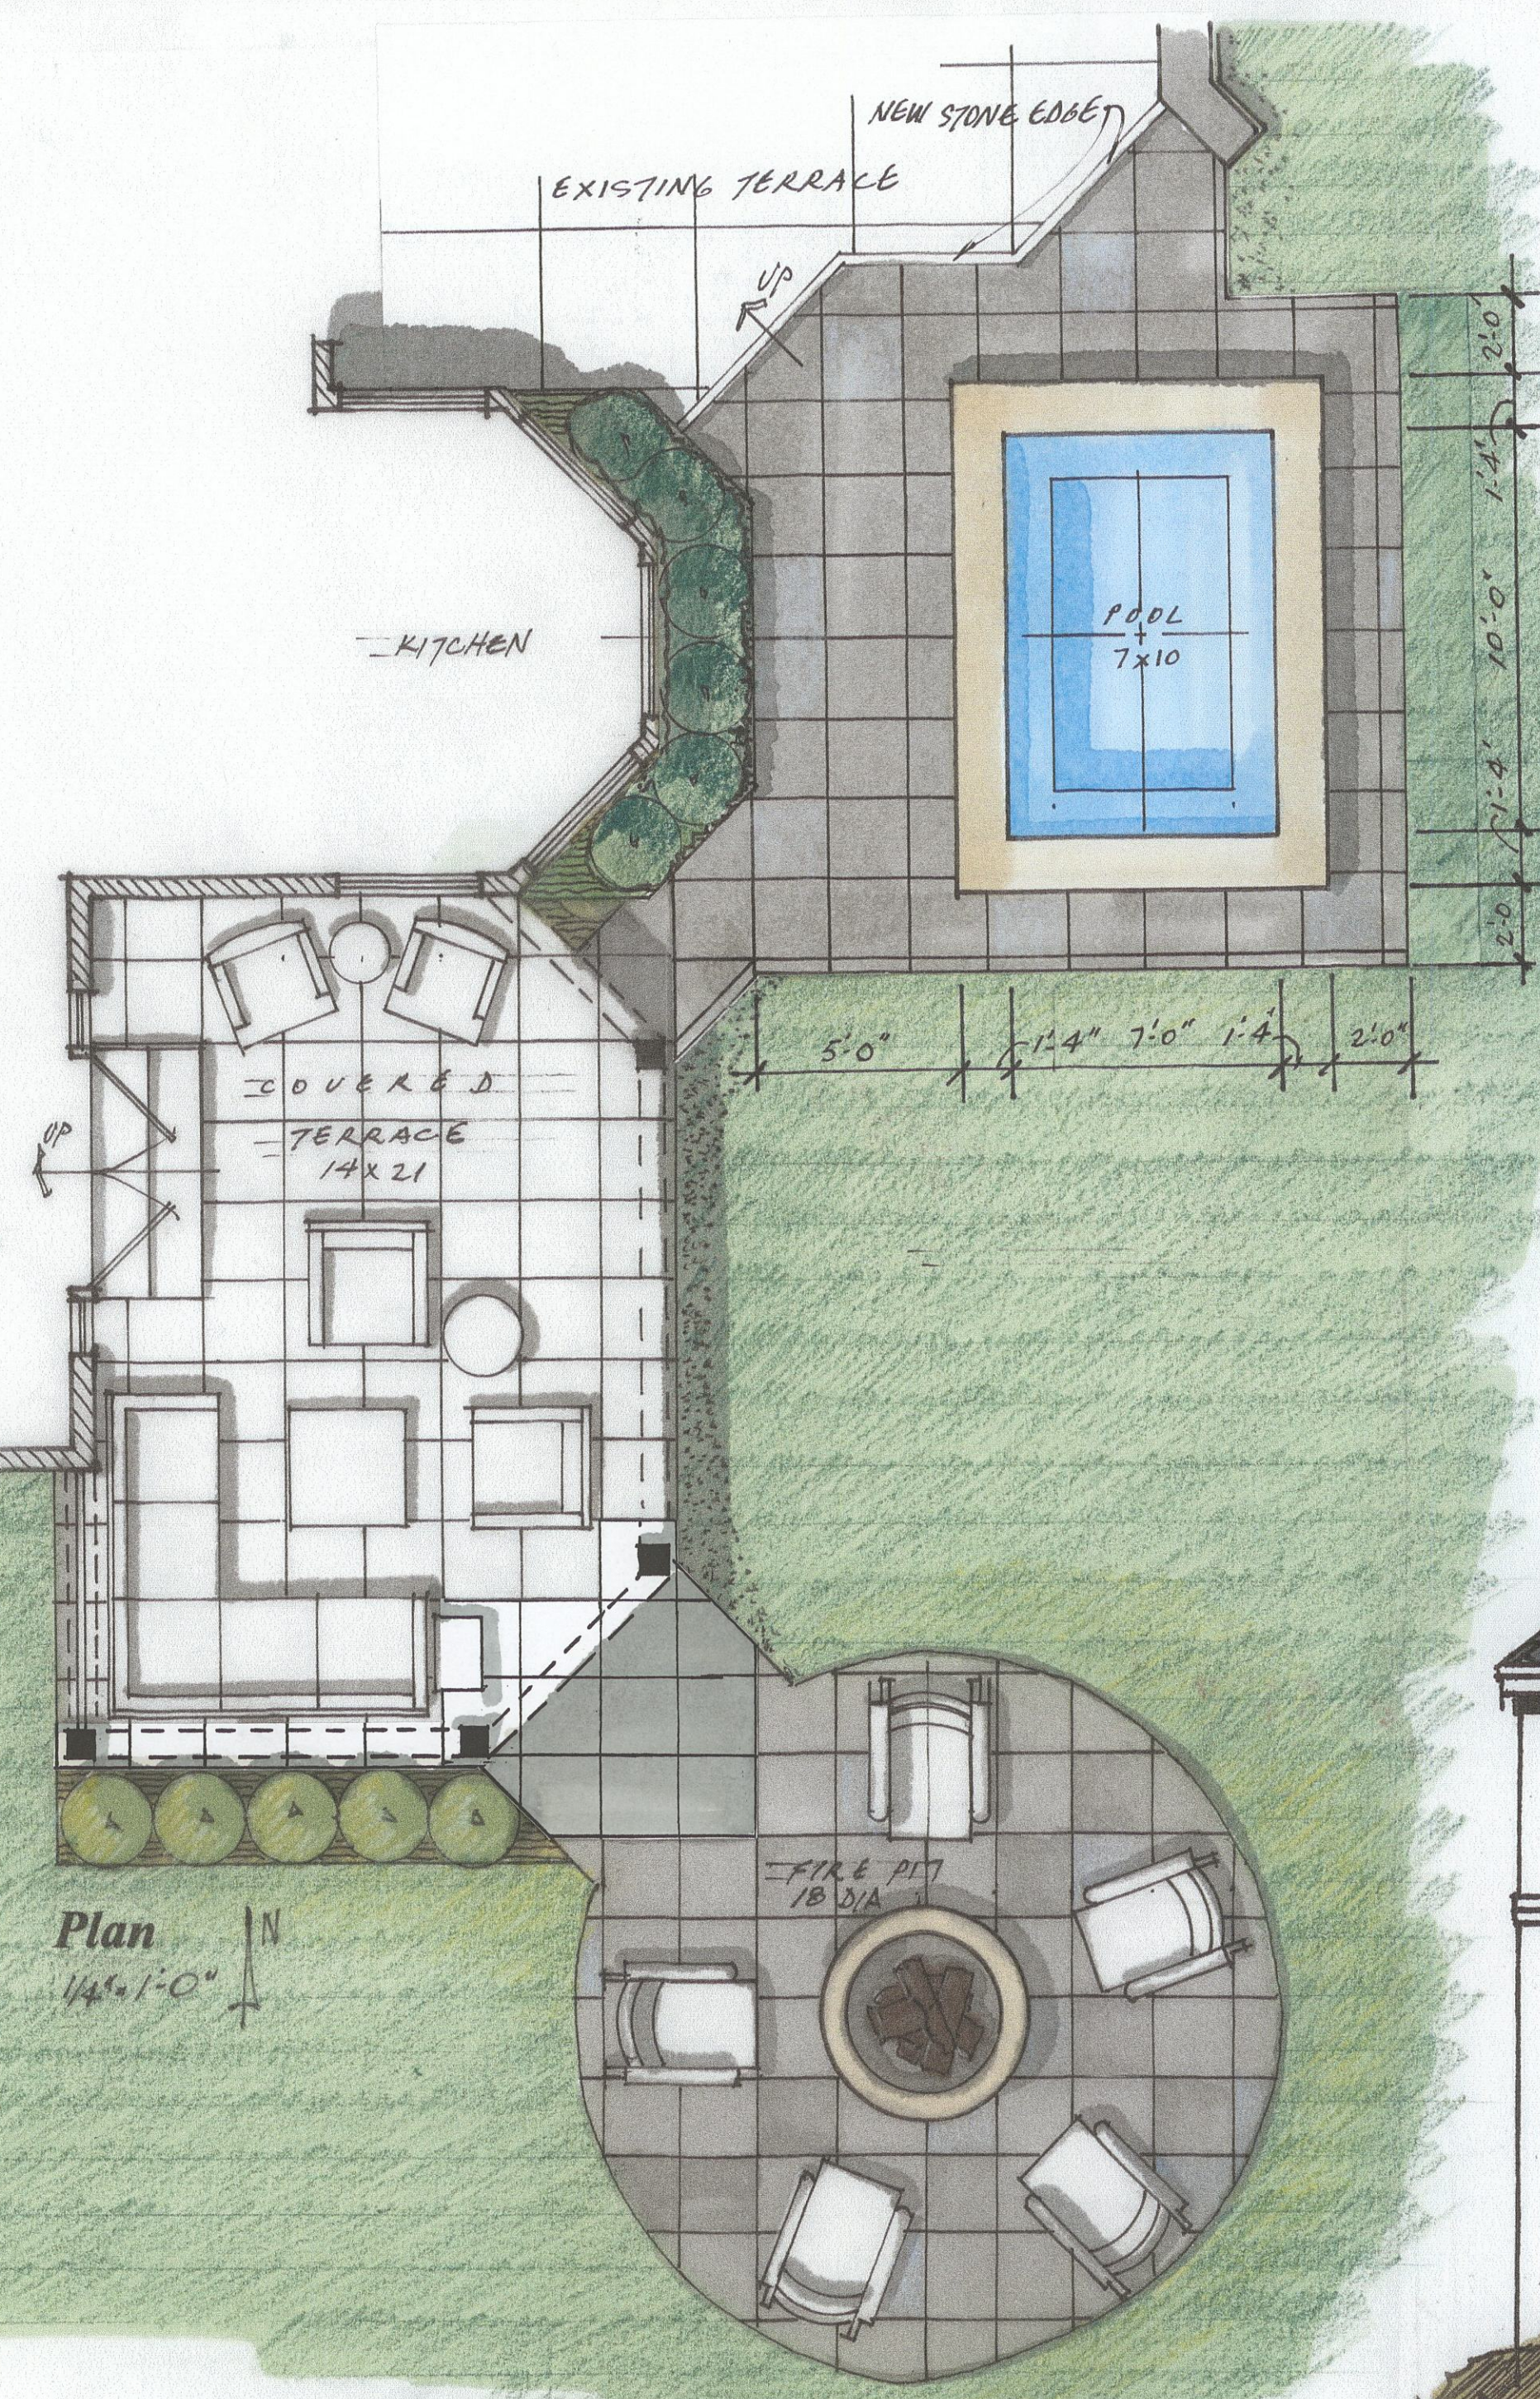

South Elevation
1/4" = 1'-0"



East Elevation