




First Floor  
1/4" = 1'-0"

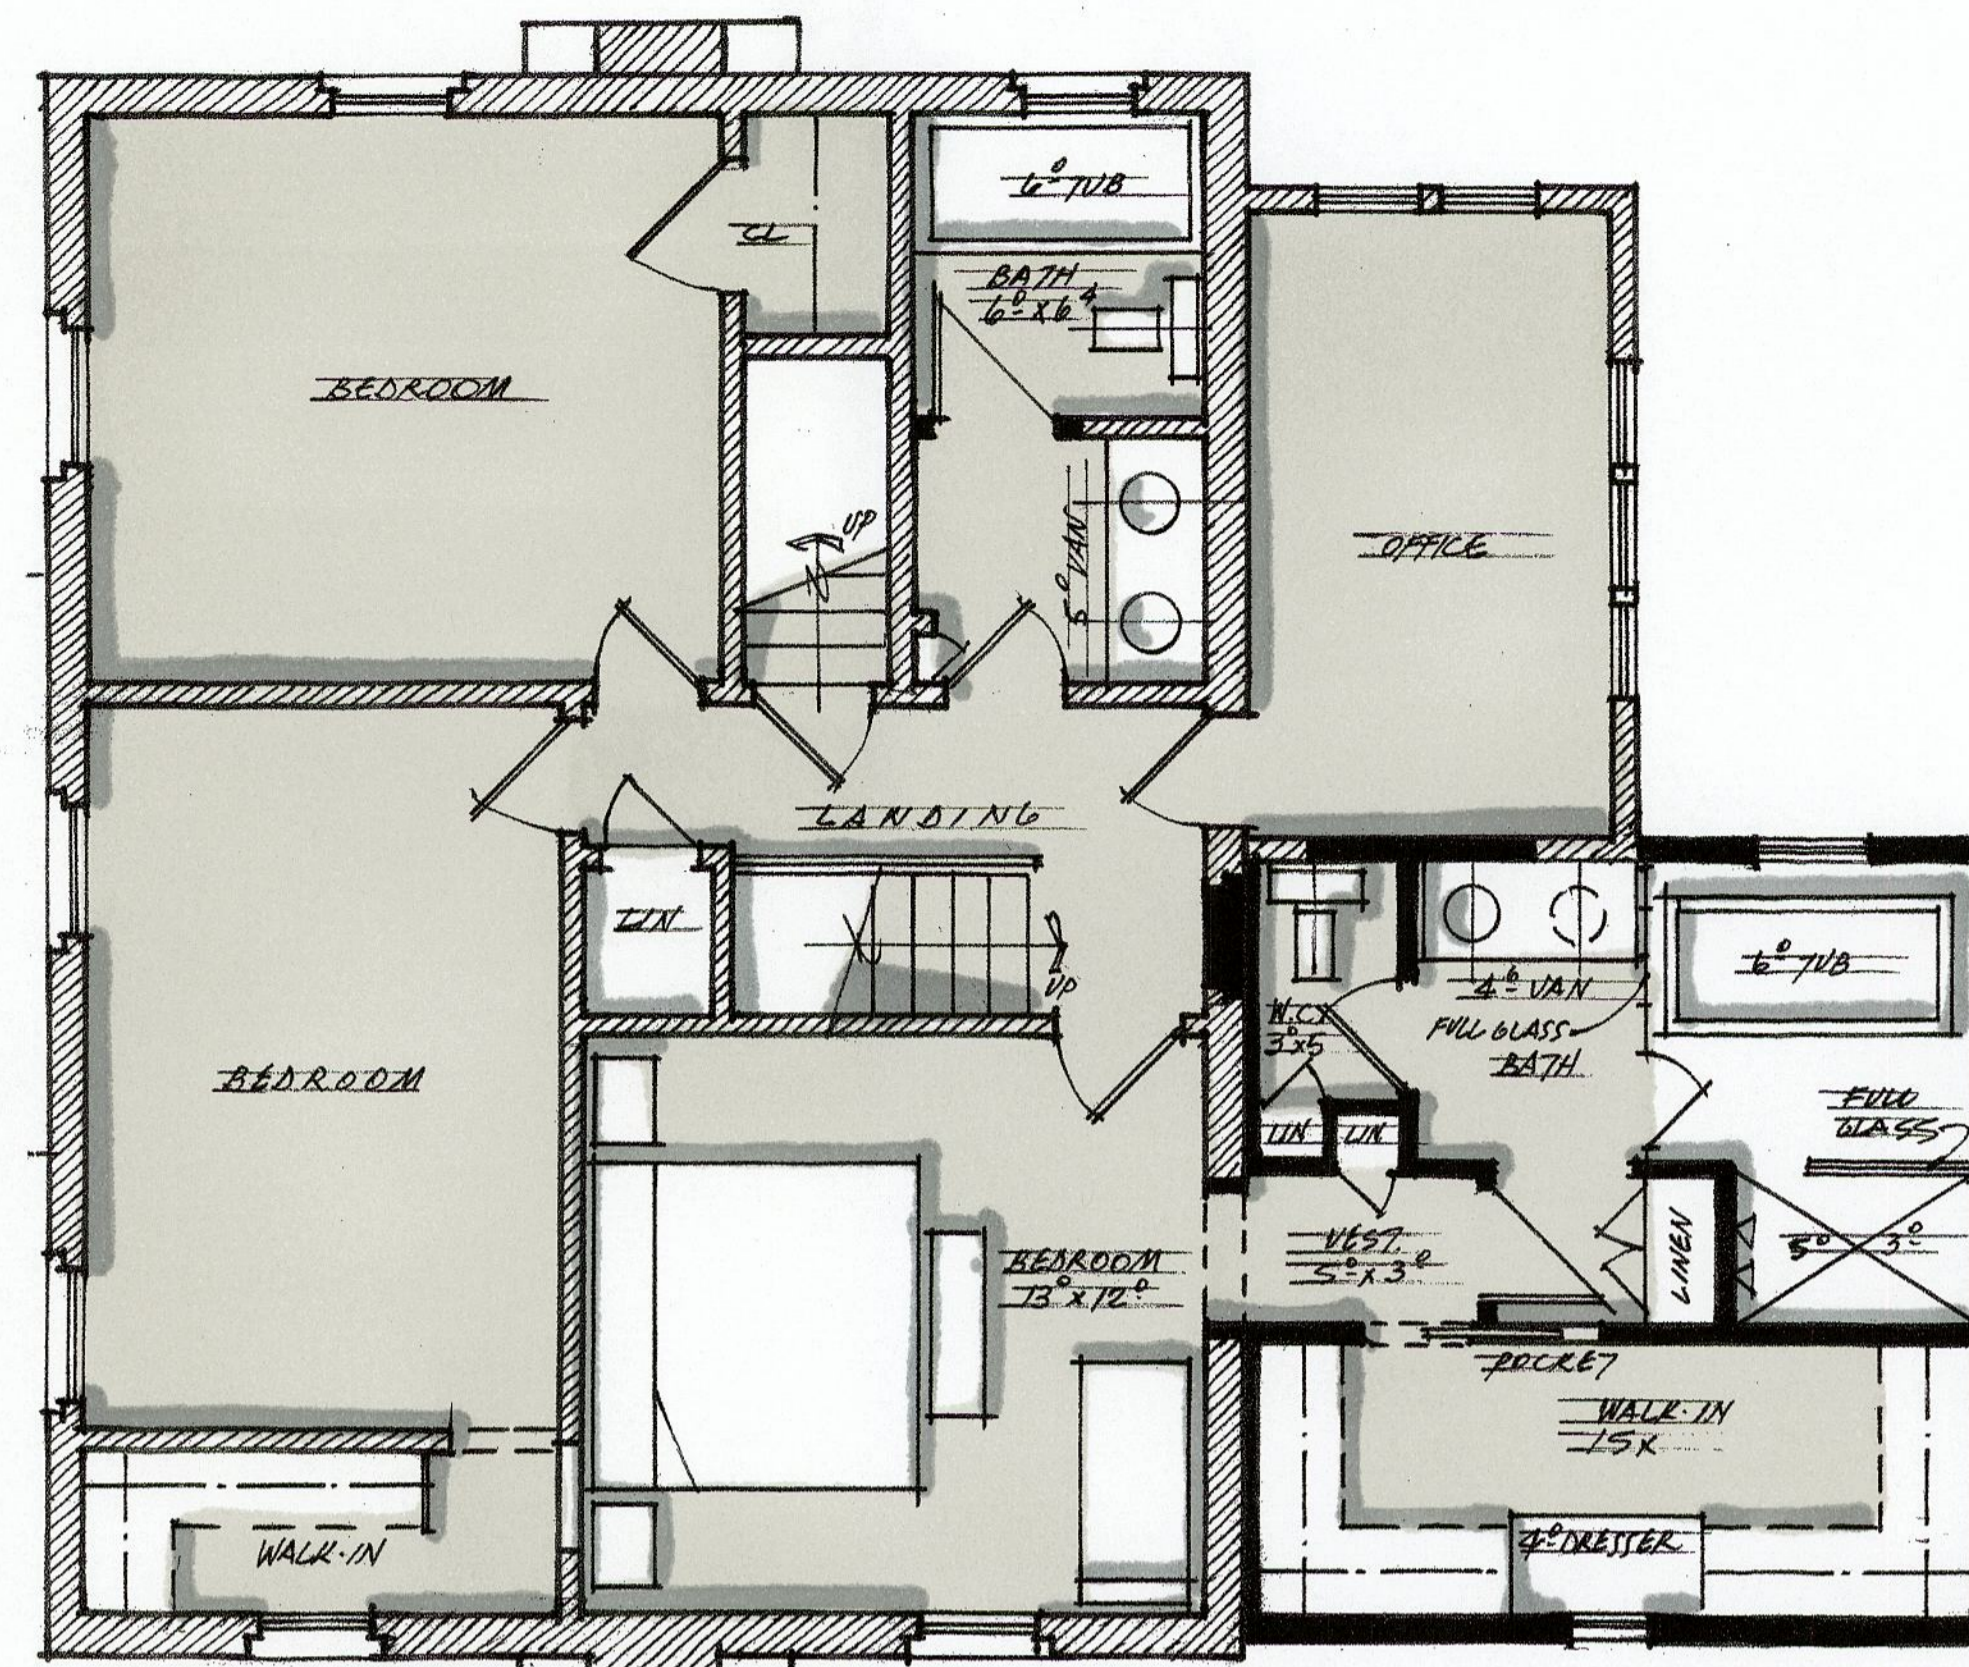

Second Floor  
1/4" = 1'-0"

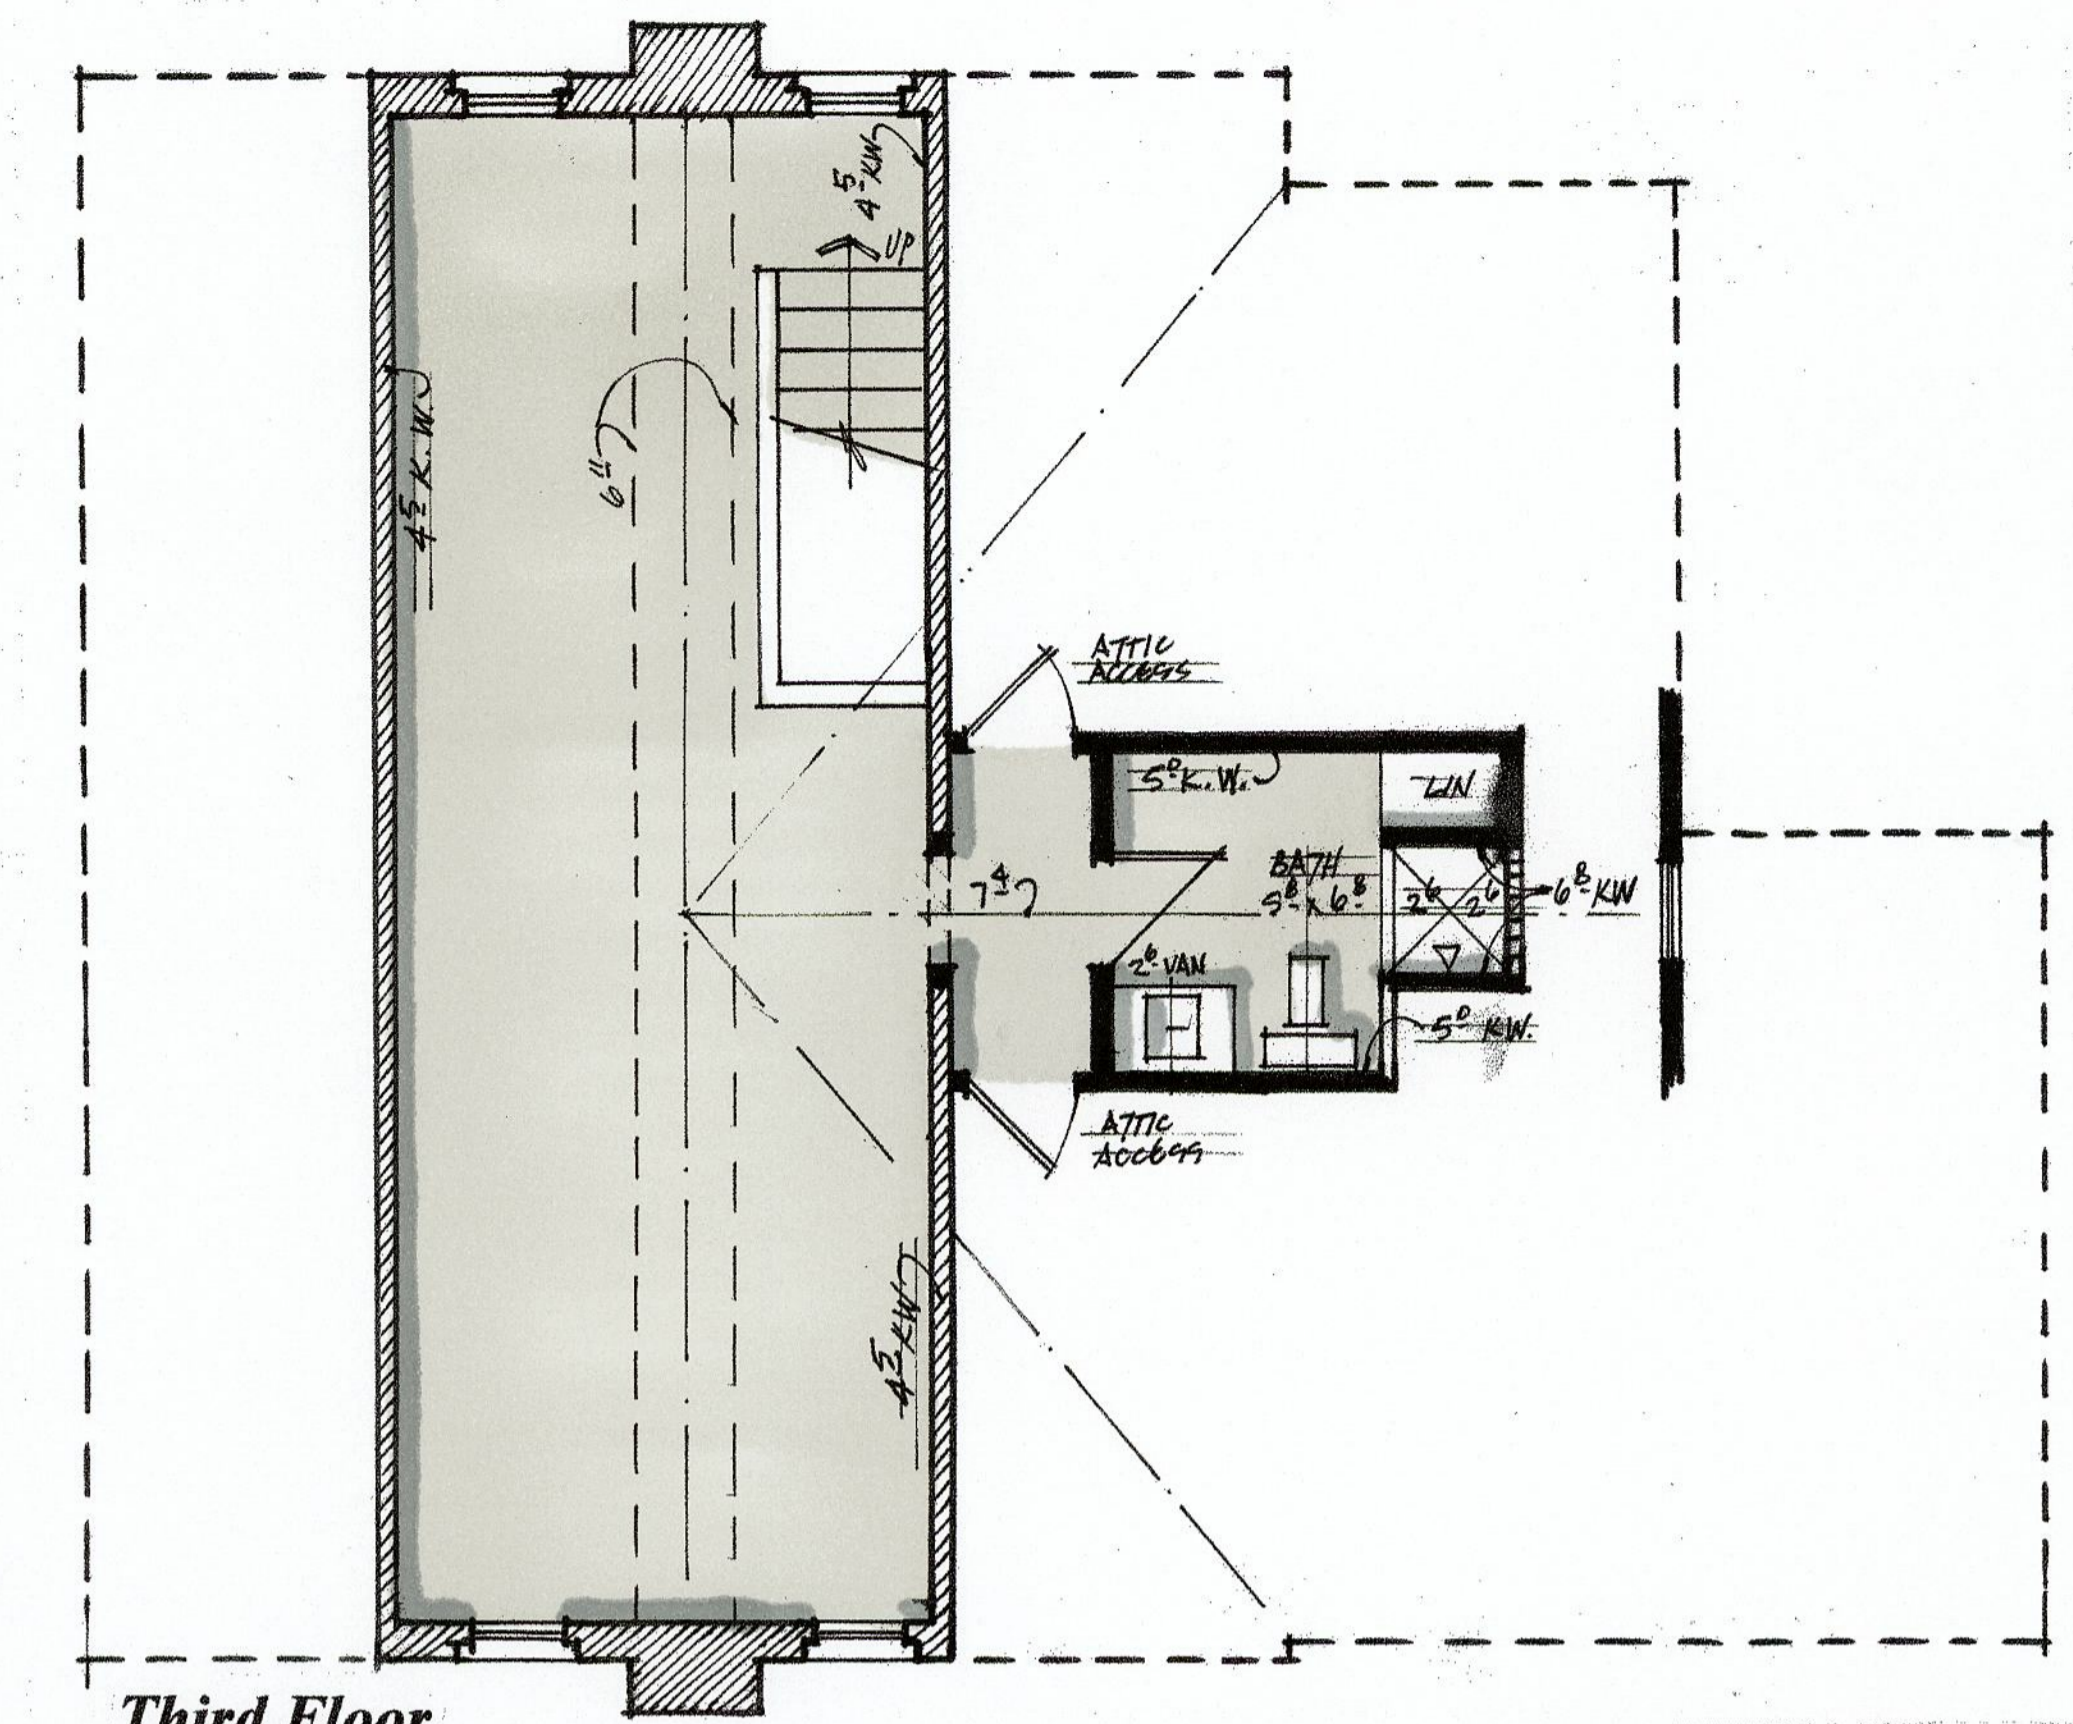


Third Floor  
1/4" = 1'-0"

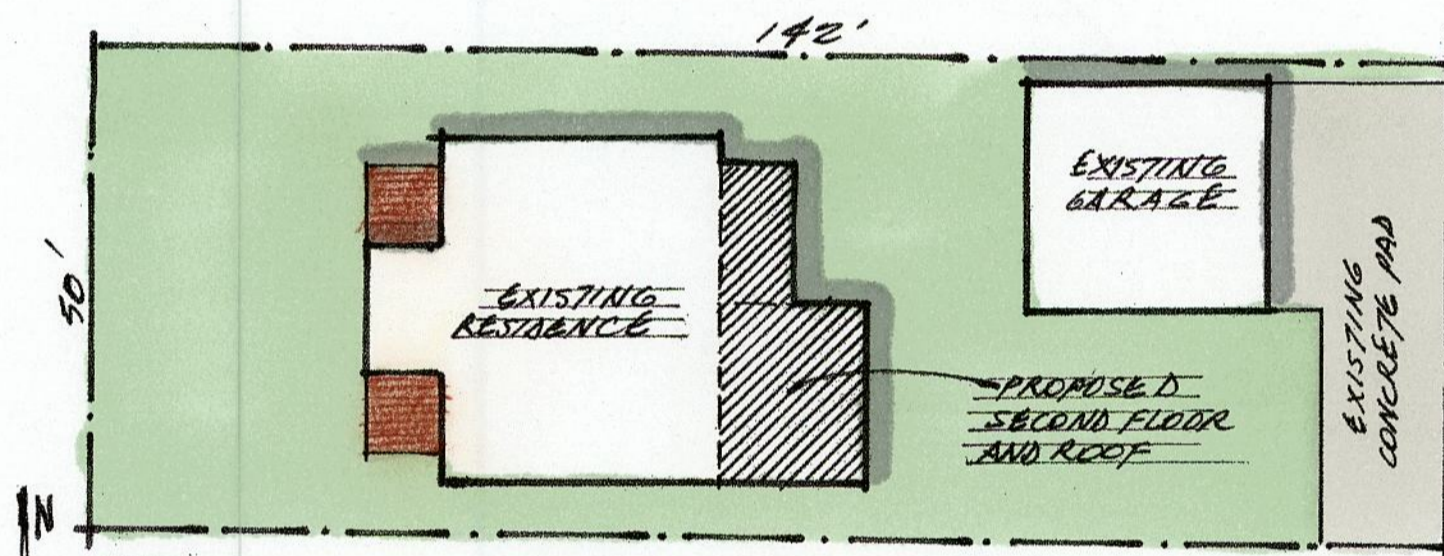

Site  
1" = 20'



East Elevation  
1/4" = 1'-0"

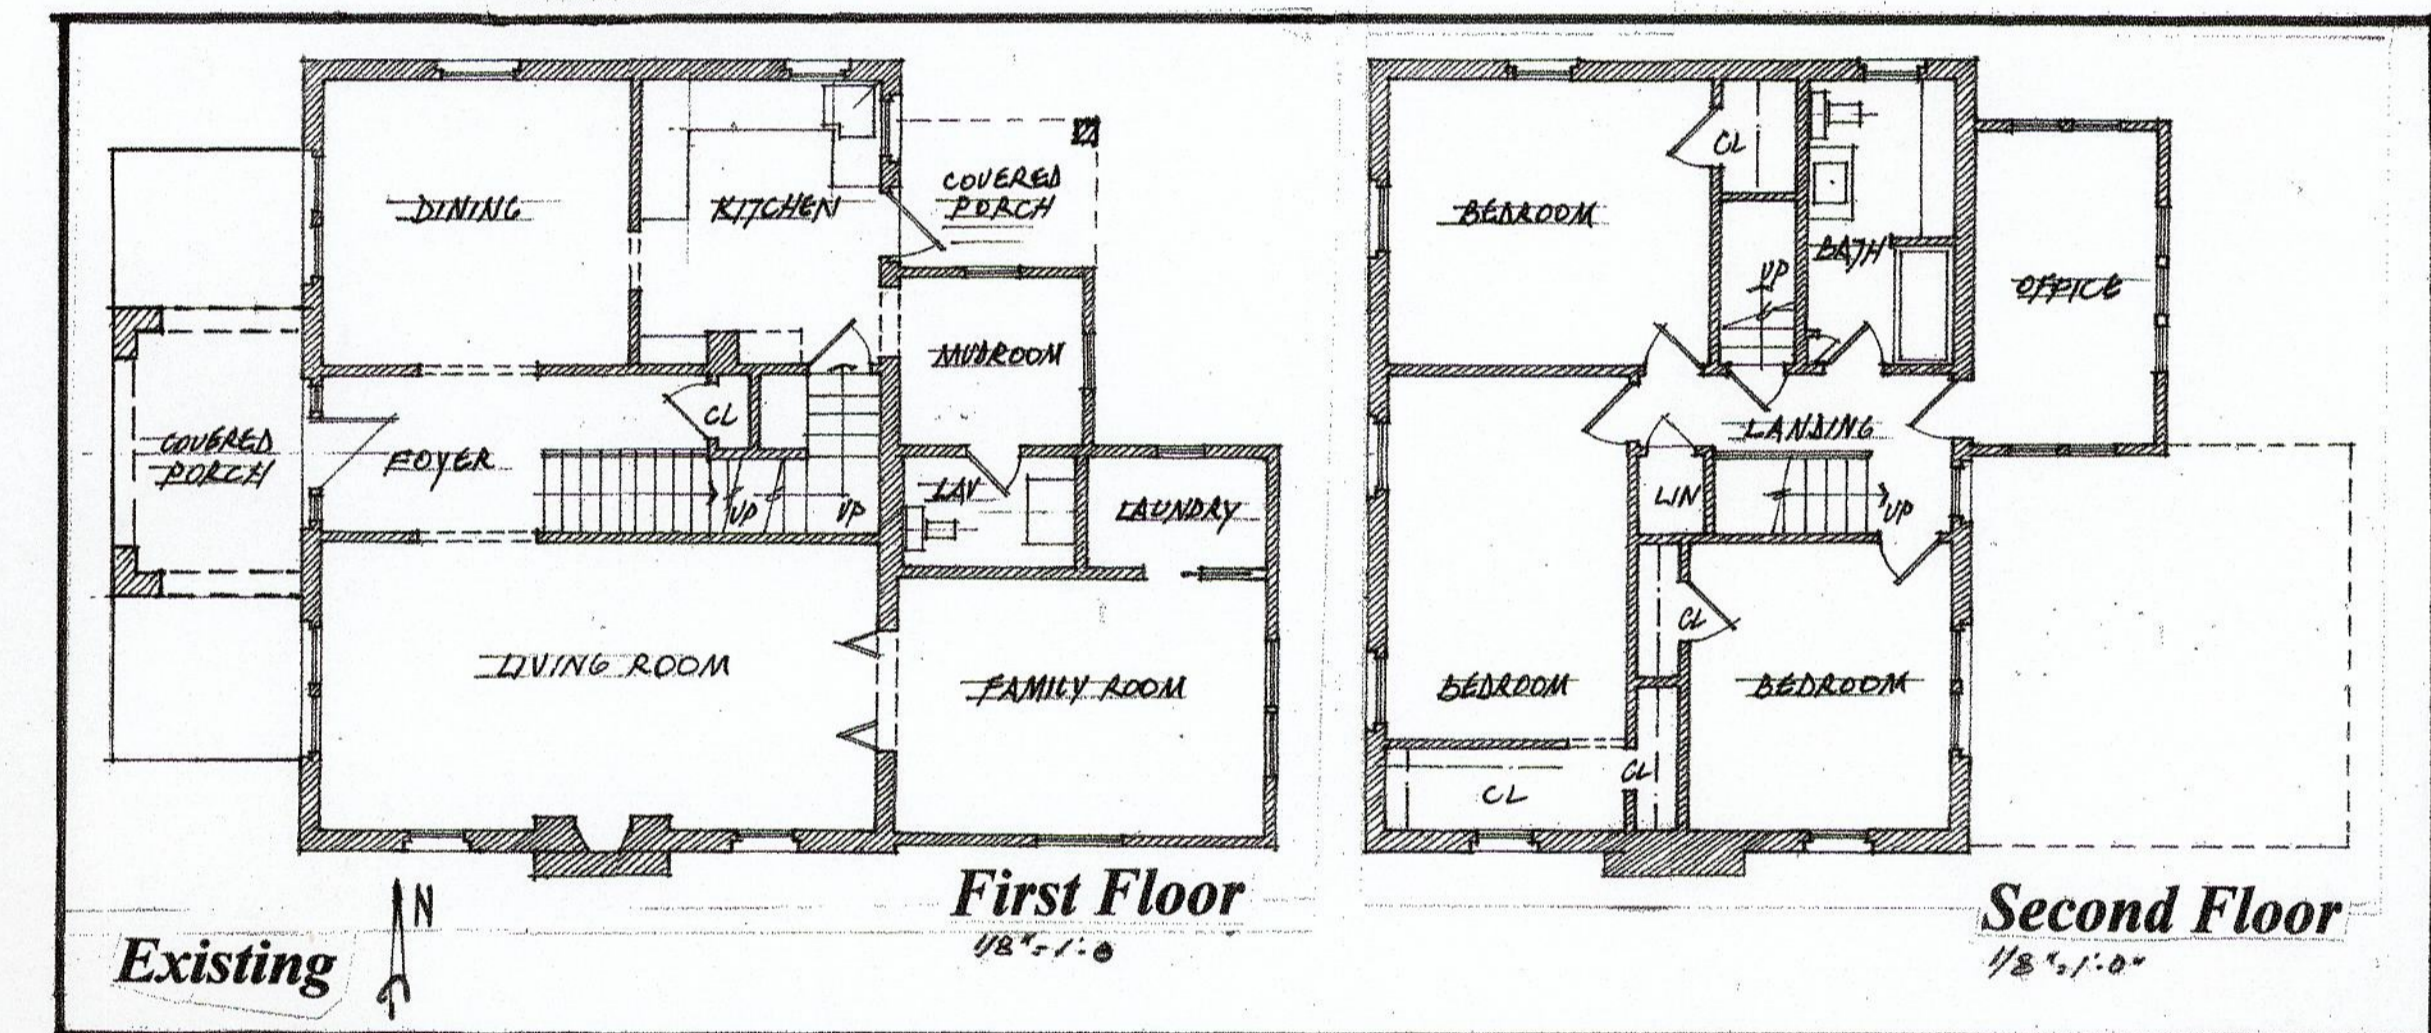

Existing

First Floor  
1/8" = 1'-0"

Second Floor  
1/8" = 1'-0"



North Elevation



South Elevation



Residential Design  
by  
**Fleischer Residence**  
100 South Cassidy Avenue  
Bexley, Ohio  
NOVEMBER 23, 2020