

RESOLUTION NO. 24-99

Resolution 24-99

By: William Schottenstein

A Resolution to approve a freestanding sign at 509 North Cassady Road, a Planned Unit Residential Development known as Cassady North Apartments.

WHEREAS, the owner of Cassady North Apartments has made application for permission to replace a freestanding sign; and

WHEREAS, this Council has reviewed plans submitted by the owner for the freestanding sign and has determined that they are appropriate for the Development and the neighborhood and do not adversely affect the abutting properties.

NOW, THEREFORE, BE IT RESOLVED BY THE COUNCIL OF THE CITY OF BEXLEY, OHIO:

Section 1. That the freestanding sign proposed for 509 North Cassady Road should be, and the same hereby is, approved as submitted.

Section 2. That the plans and specifications as approved should be further evidenced by the attachment of a copy of them to this Resolution.

Passed: 1-11, 2000

Anne H. Porter
President of Council

Attest: *Richard A. Lewis*
Clerk of Council

Approved: 1/11, 2000

David H. Madison
David H. Madison, Mayor

12/14/99 first reading
12/28/99 second reading
1/11/00 third reading. Passed

CITY OF BEXLEY

APPLICATION FOR SIGN PERMIT

DATE: 11/16/99

NAME OF BUSINESS WHERE SIGN WILL BE LOCATED: CASSADY NORTH APARTMENTS

ADDRESS OF BUSINESS: 509 NORTH CASSADY ROAD ZONED PUR

OWNER: SCHOTTENSTEIN MANAGEMENT

ADDRESS: 1798 FRESBIE AVE CITY: COLUMBUS ZIP: 43206

TELEPHONE: 614-445-8461

CONTRACTOR'S NAME: HANOVER SIGNS

ADDRESS: 1771 PROGRESS AVE CITY: COLUMBUS ZIP: 43206

TELEPHONE: 614-443-8500

TYPE OF SIGN: FREE STANDING TEMPORARY
 WALL PROJECTING
 WINDOW AWNING

SIZE OF SIGN: 8 SQ.FT. 4 FT. HORIZONTAL 5'6" FT. VERTICAL

SIGN WORDING: CASSADY NORTH 253-2131 +

APARTMENT AVAILABLE 253-2131


PLANNING COMMISSION REVIEW DATE: _____

APPLICATION BY: TOM HUTH

APPROVED BY: _____

DATE: _____

PERMIT NO. _____

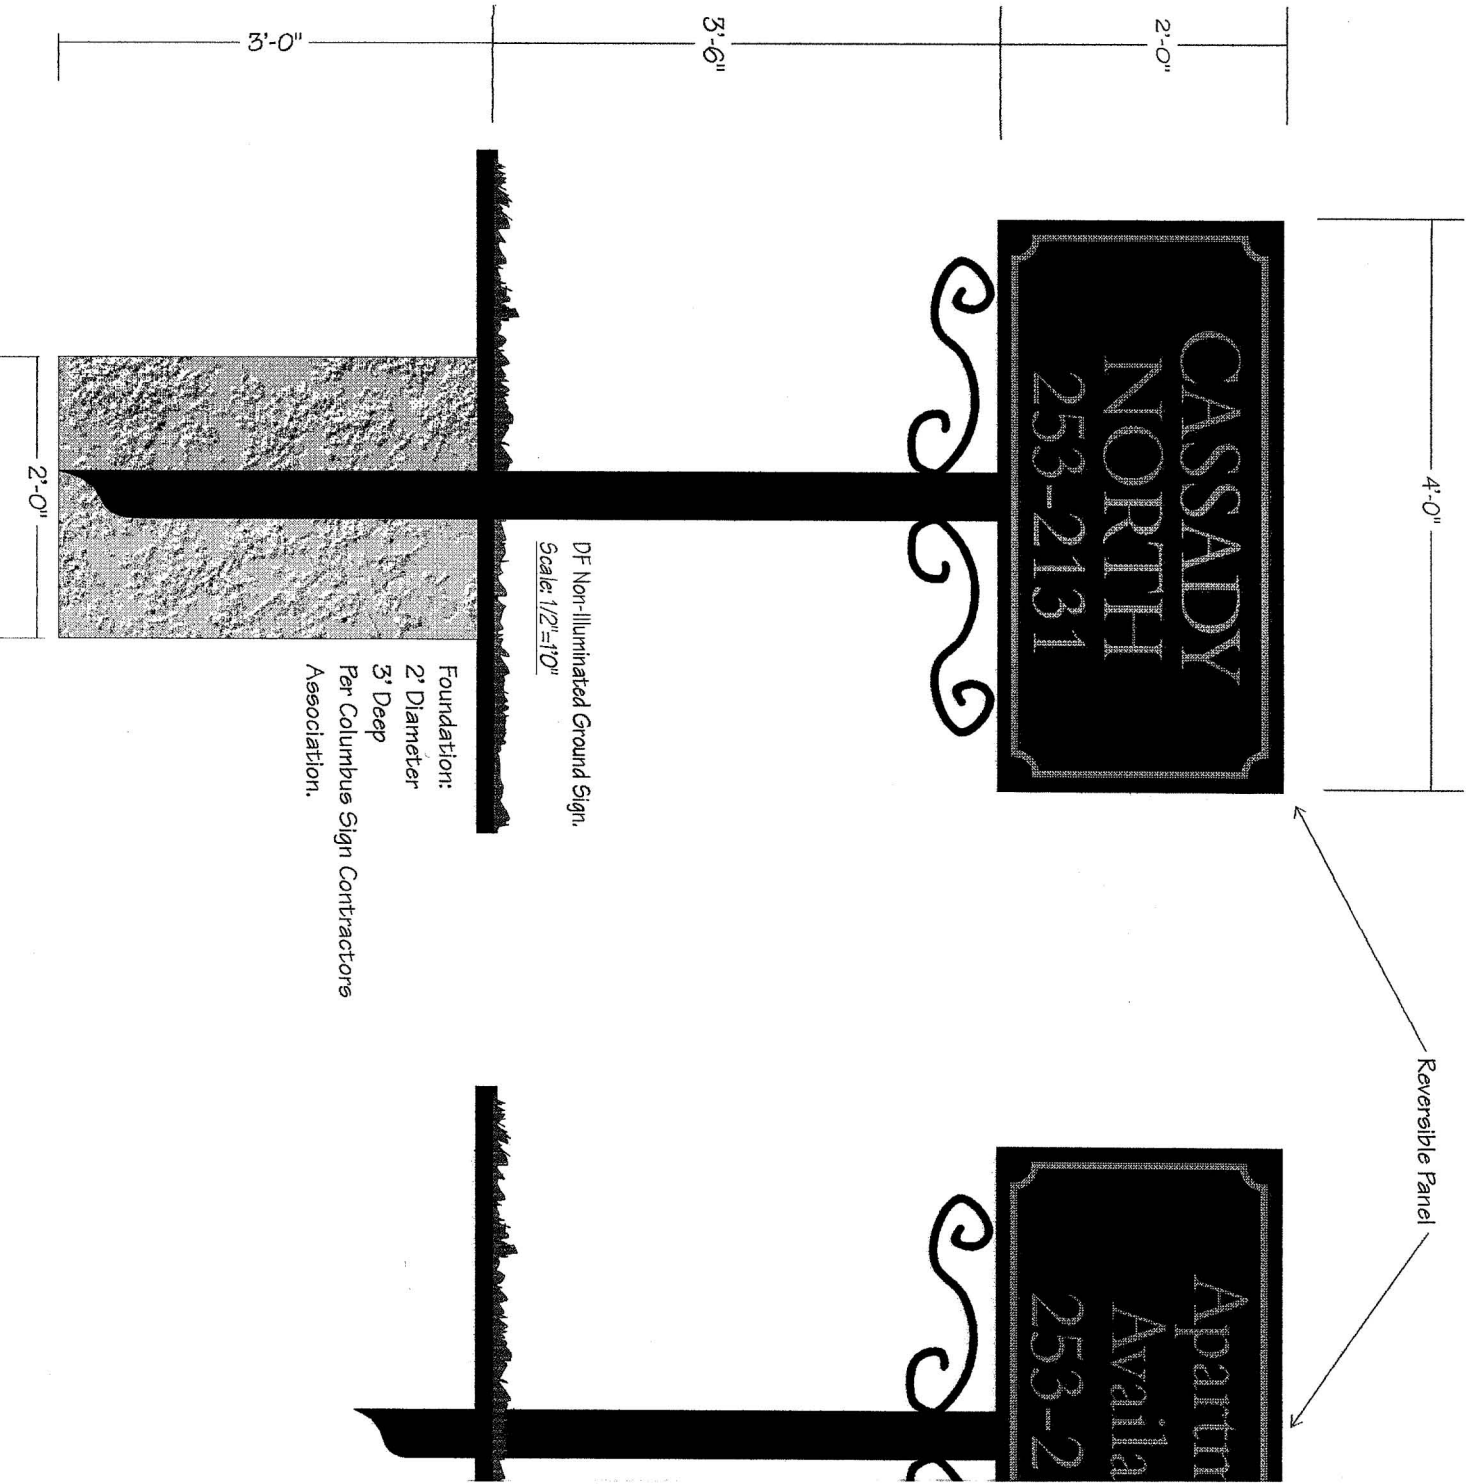

DRAWING NOT TO SCALE



DELMAR DRIVE

PARKING

CASSADY NORTH ARTS.
509 N. CASSADY
BEXLEY, OH

PROPOSED LOCATION



SIDEWALK

CASSADY ROAD

CAROLINE AVE



DRAWING NOT TO SCALE




DELMAR DRIVE

PARKING

CASSADY NORTH APTS.
509 N. CASSADY
REXLEY, OH

PROPOSED LOCATION

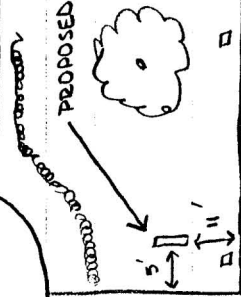

SIDEWALK

CASSADY ROAD

CAROLINE AVE