




BROAD+GOULD **CITY OF BEXLEY GATEWAYS STRATEGIES**

TREE AND PUBLIC GARDENS COMMISSION
FEBRUARY 2018



EXISTING AERIAL

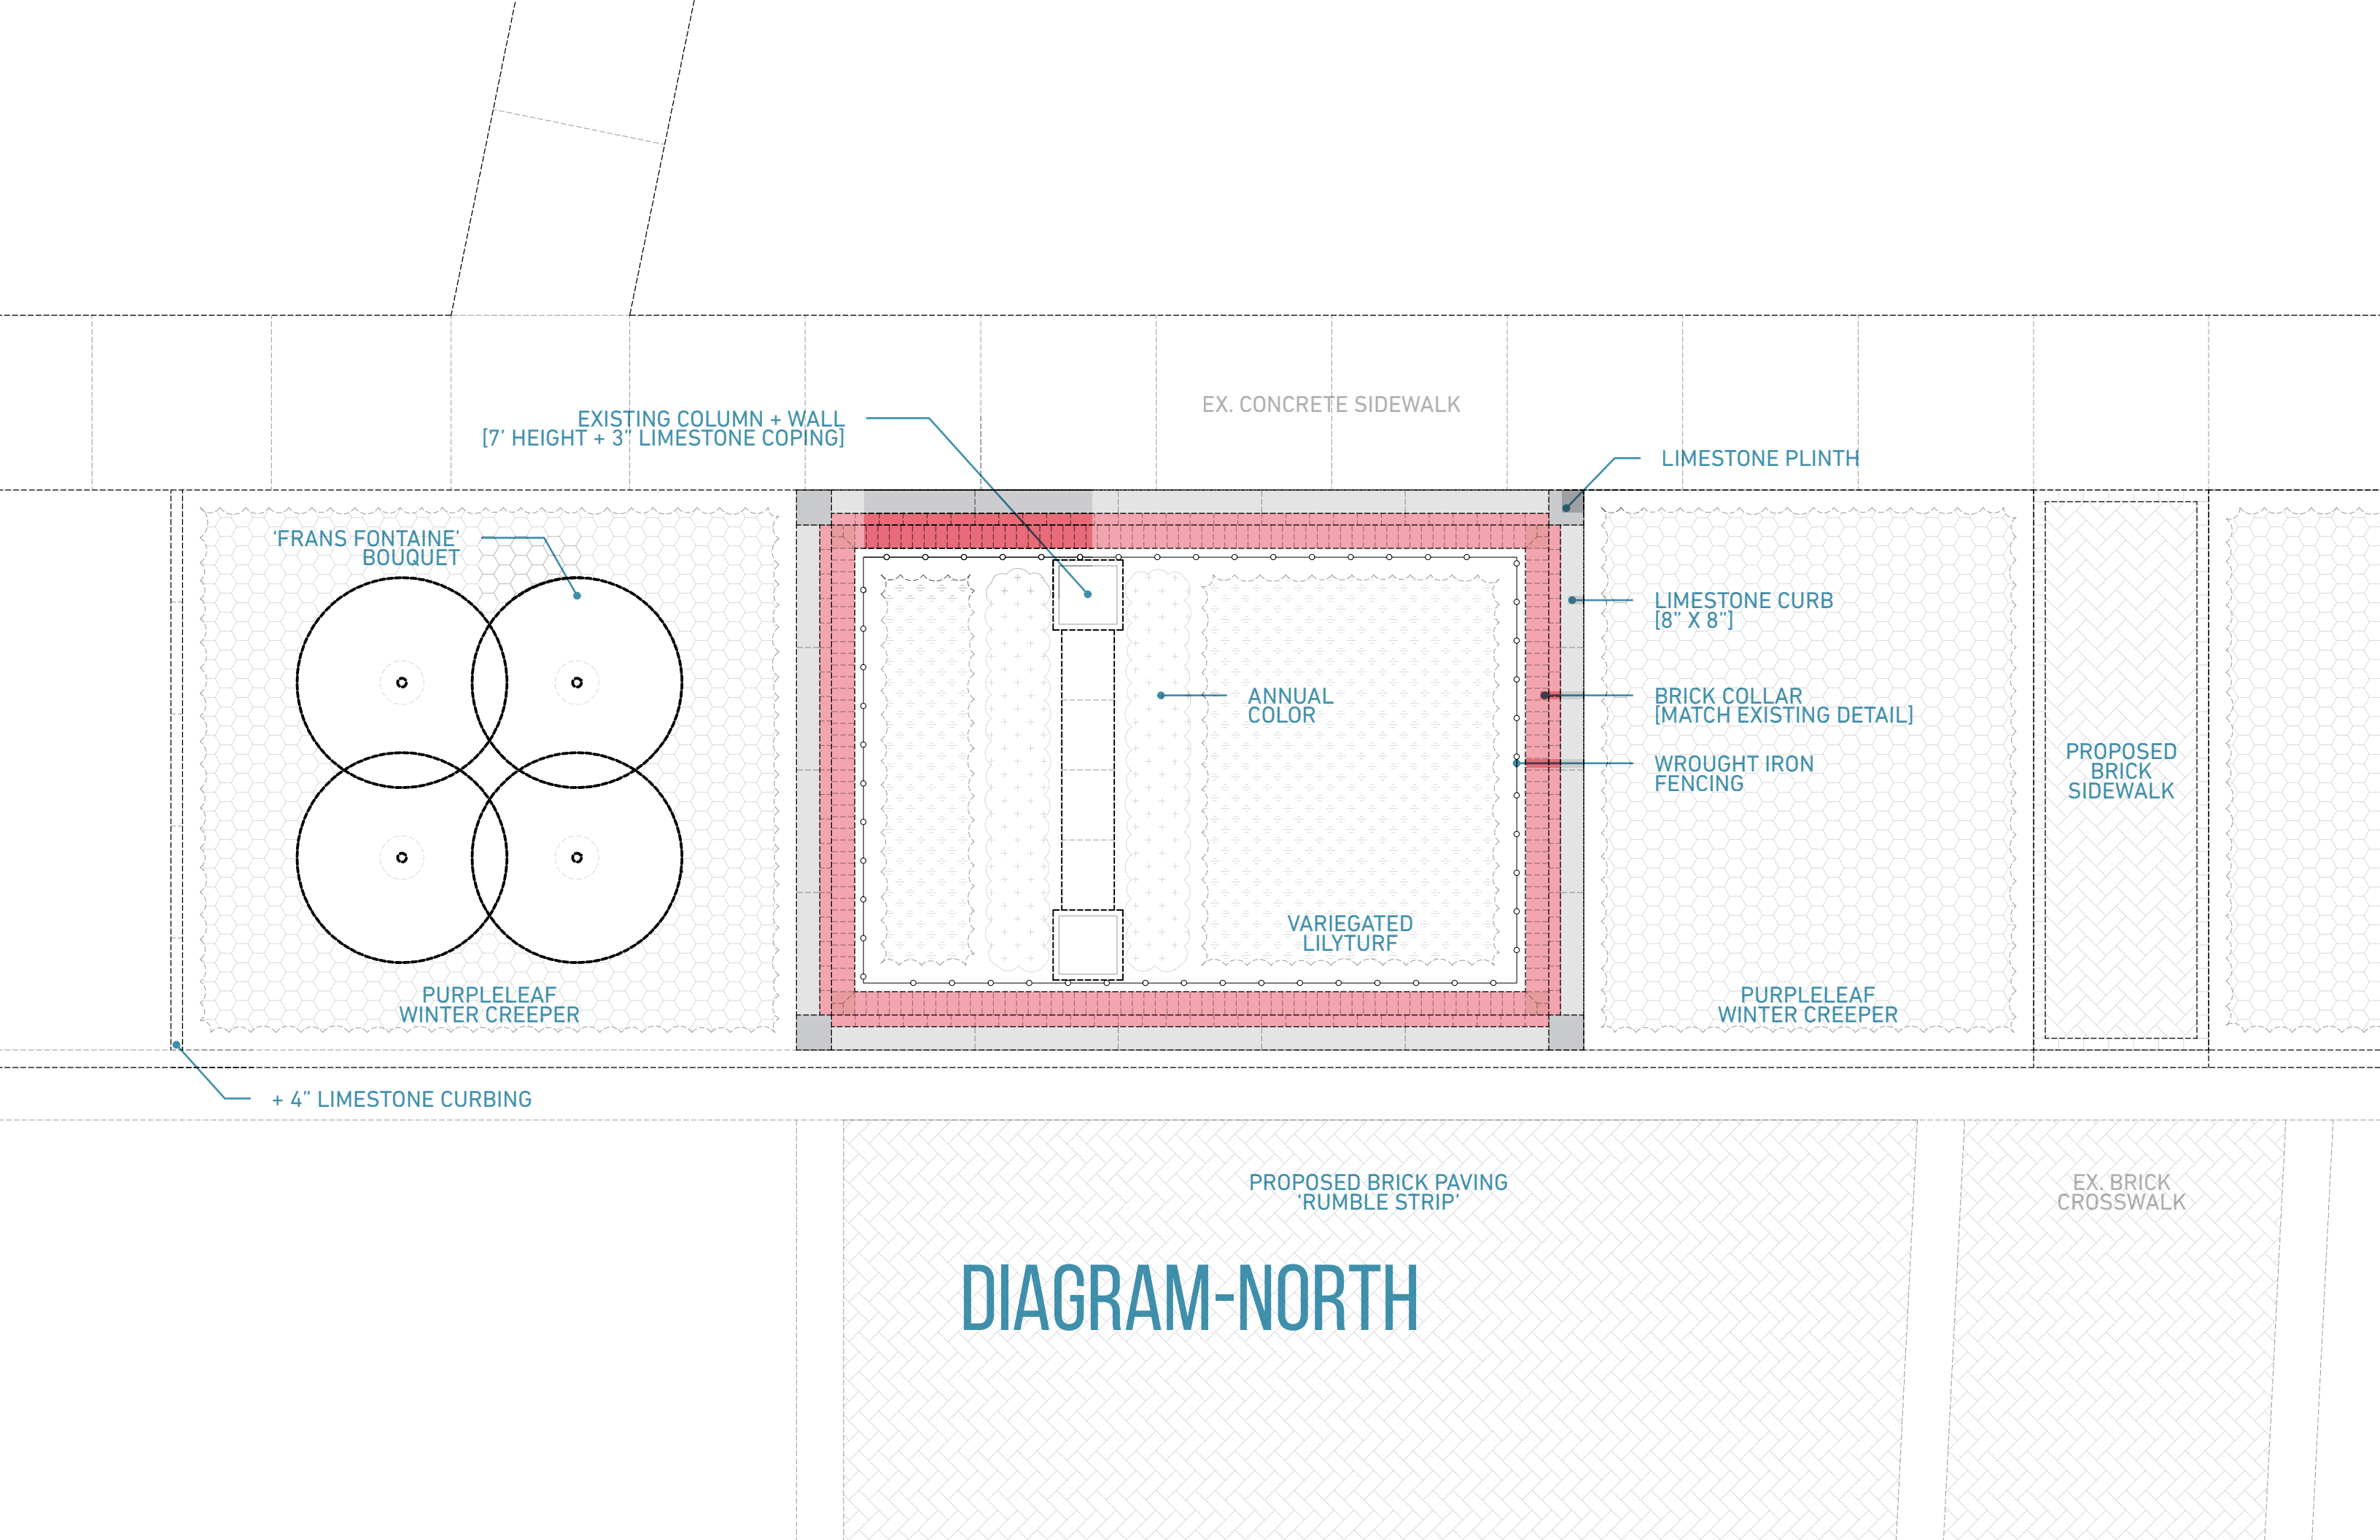



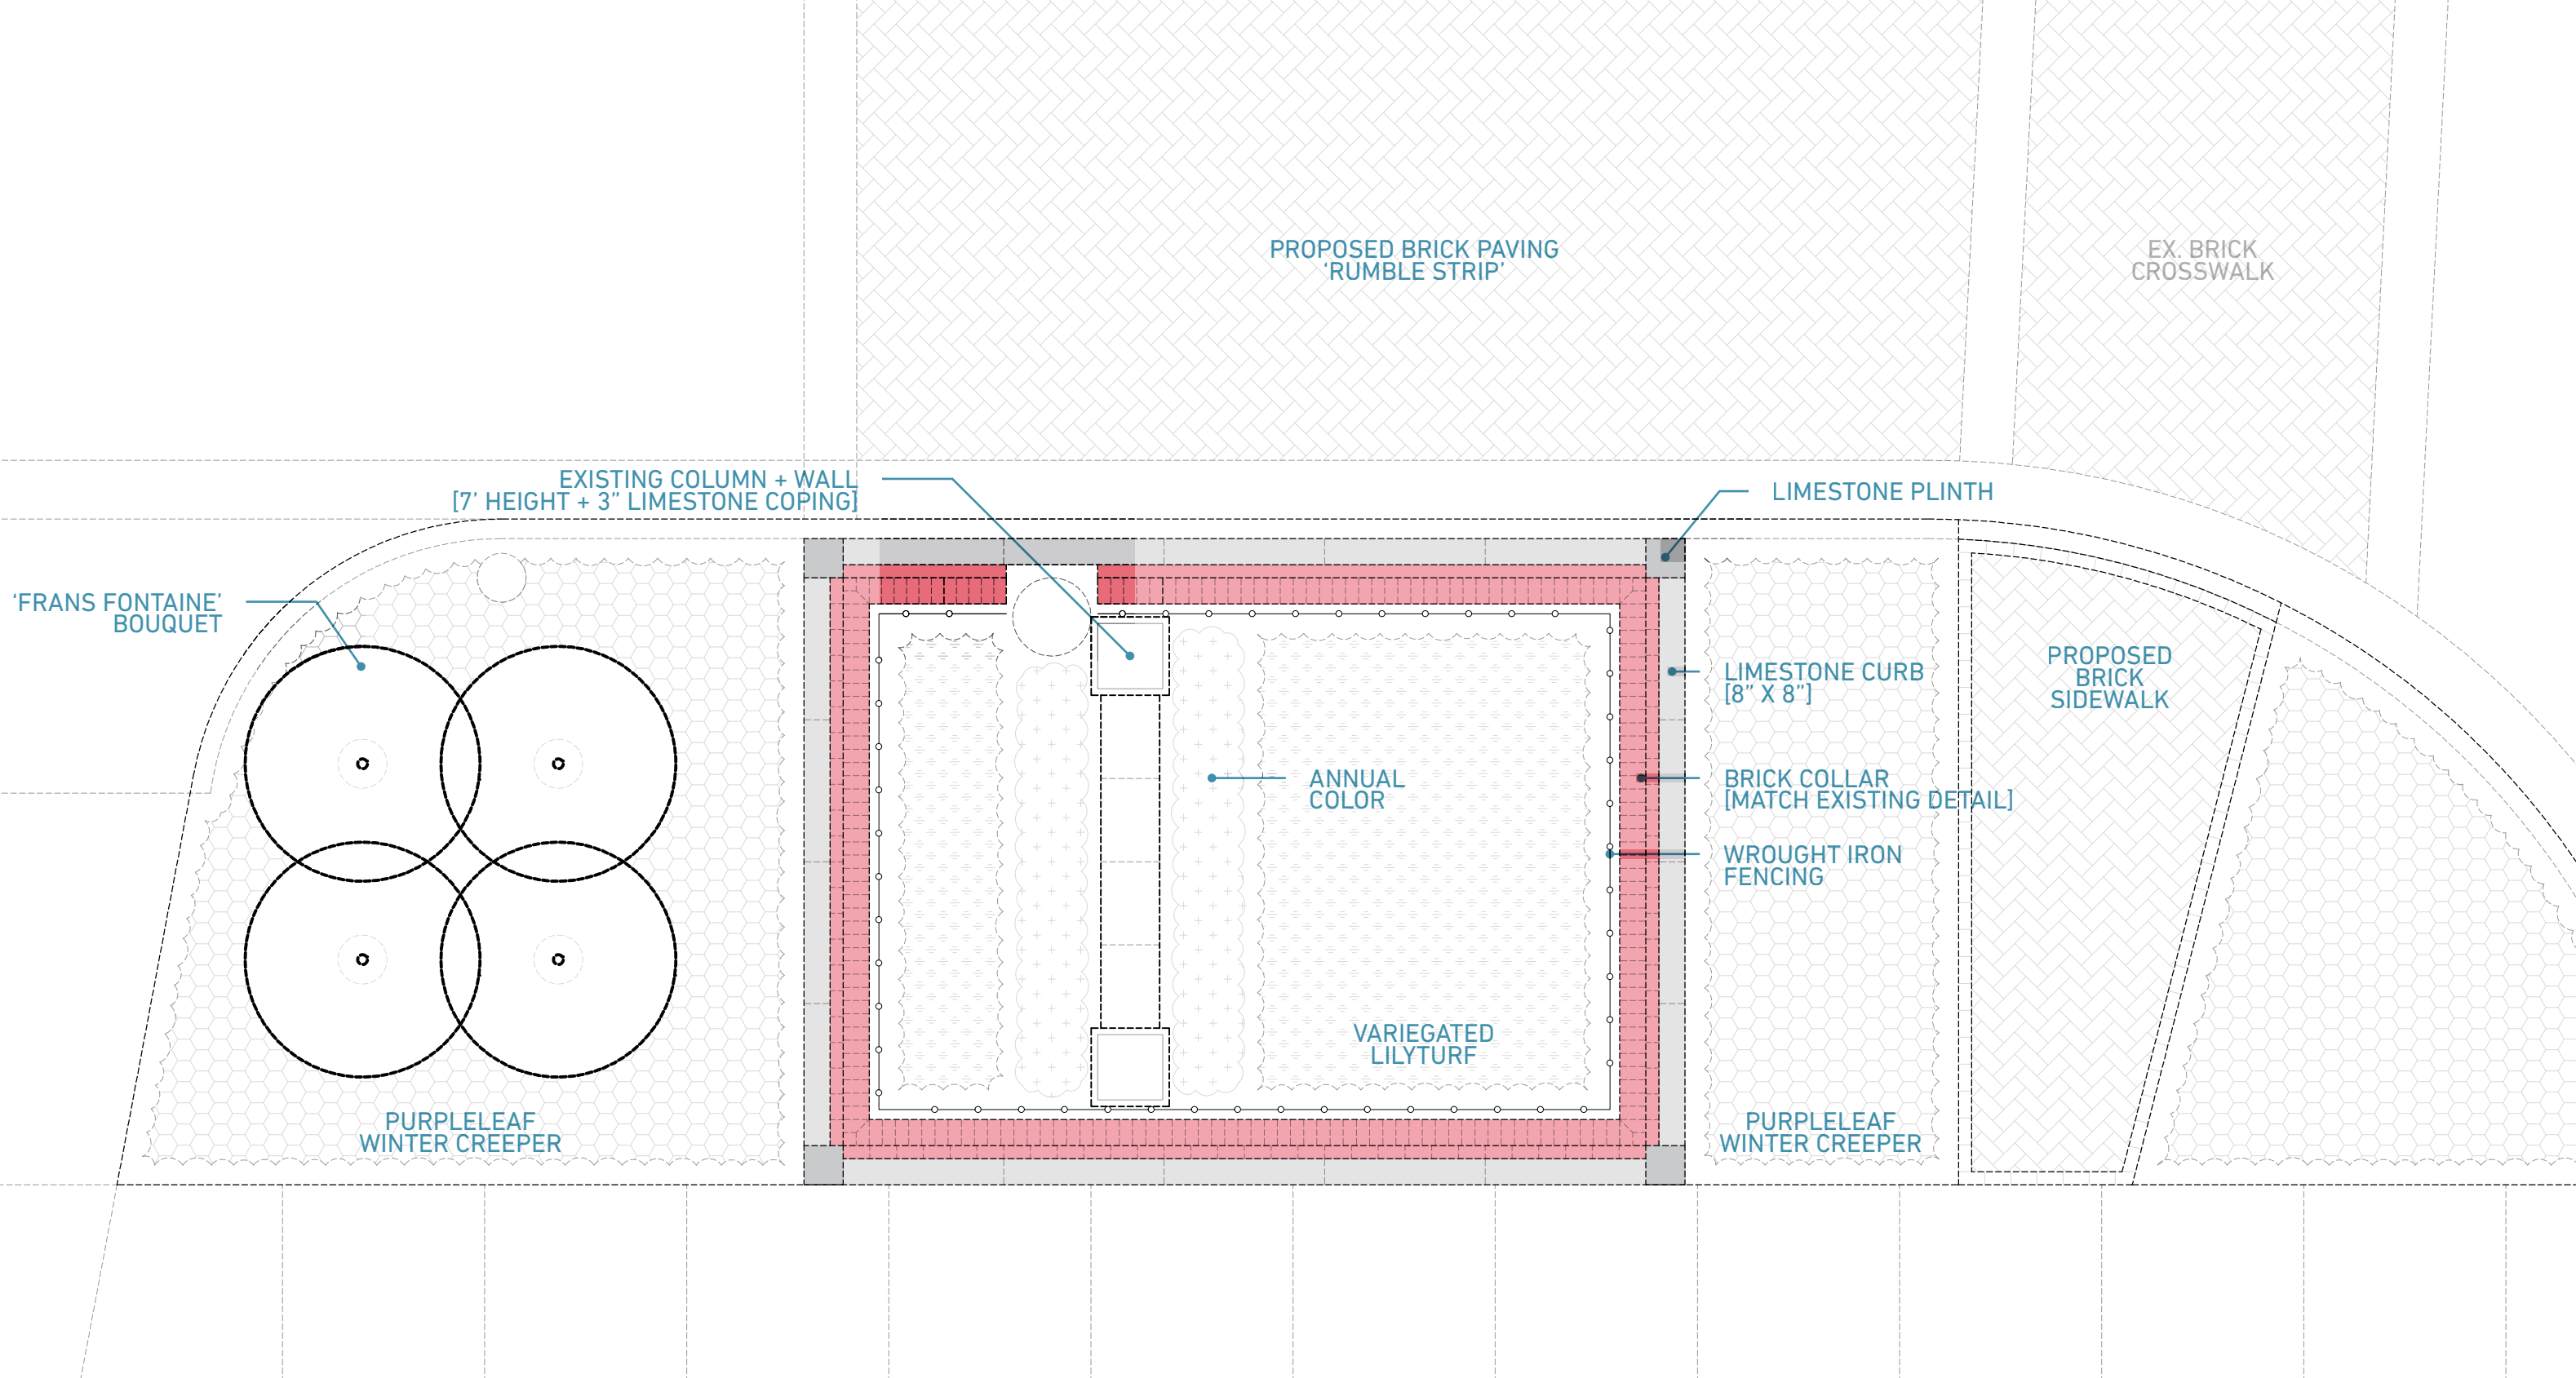



DIAGRAM-SOUTH

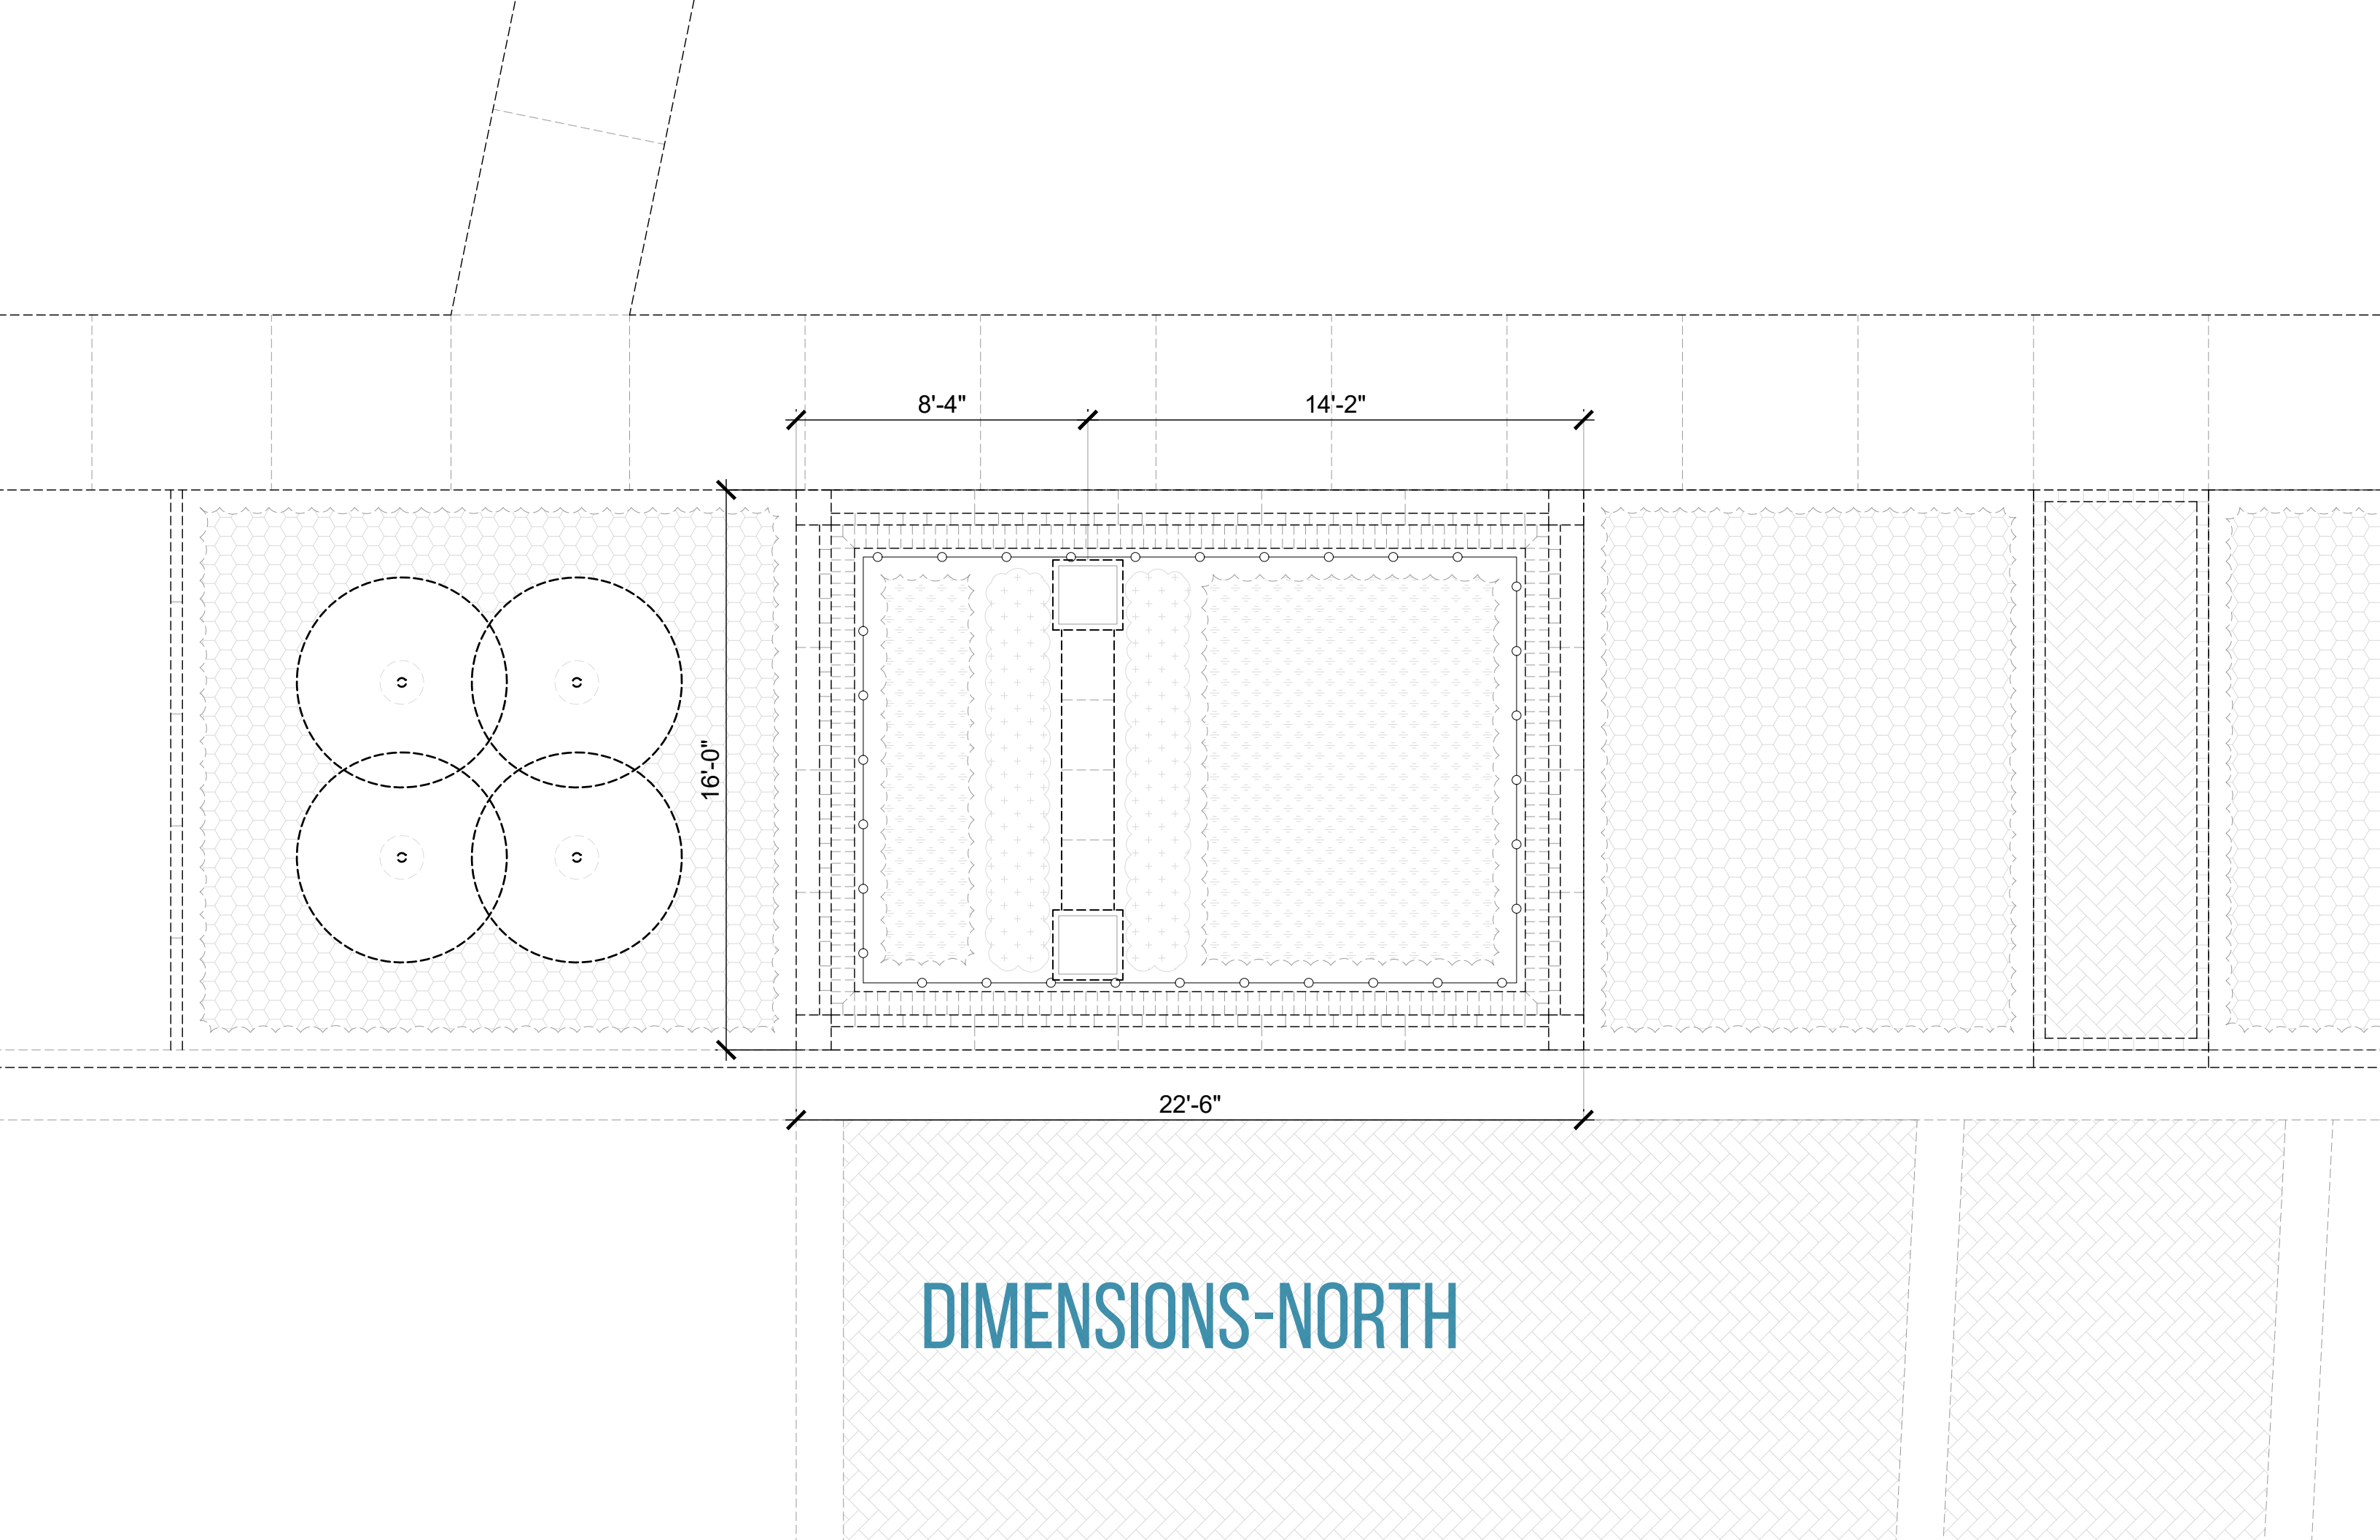



DIMENSIONS-NORTH

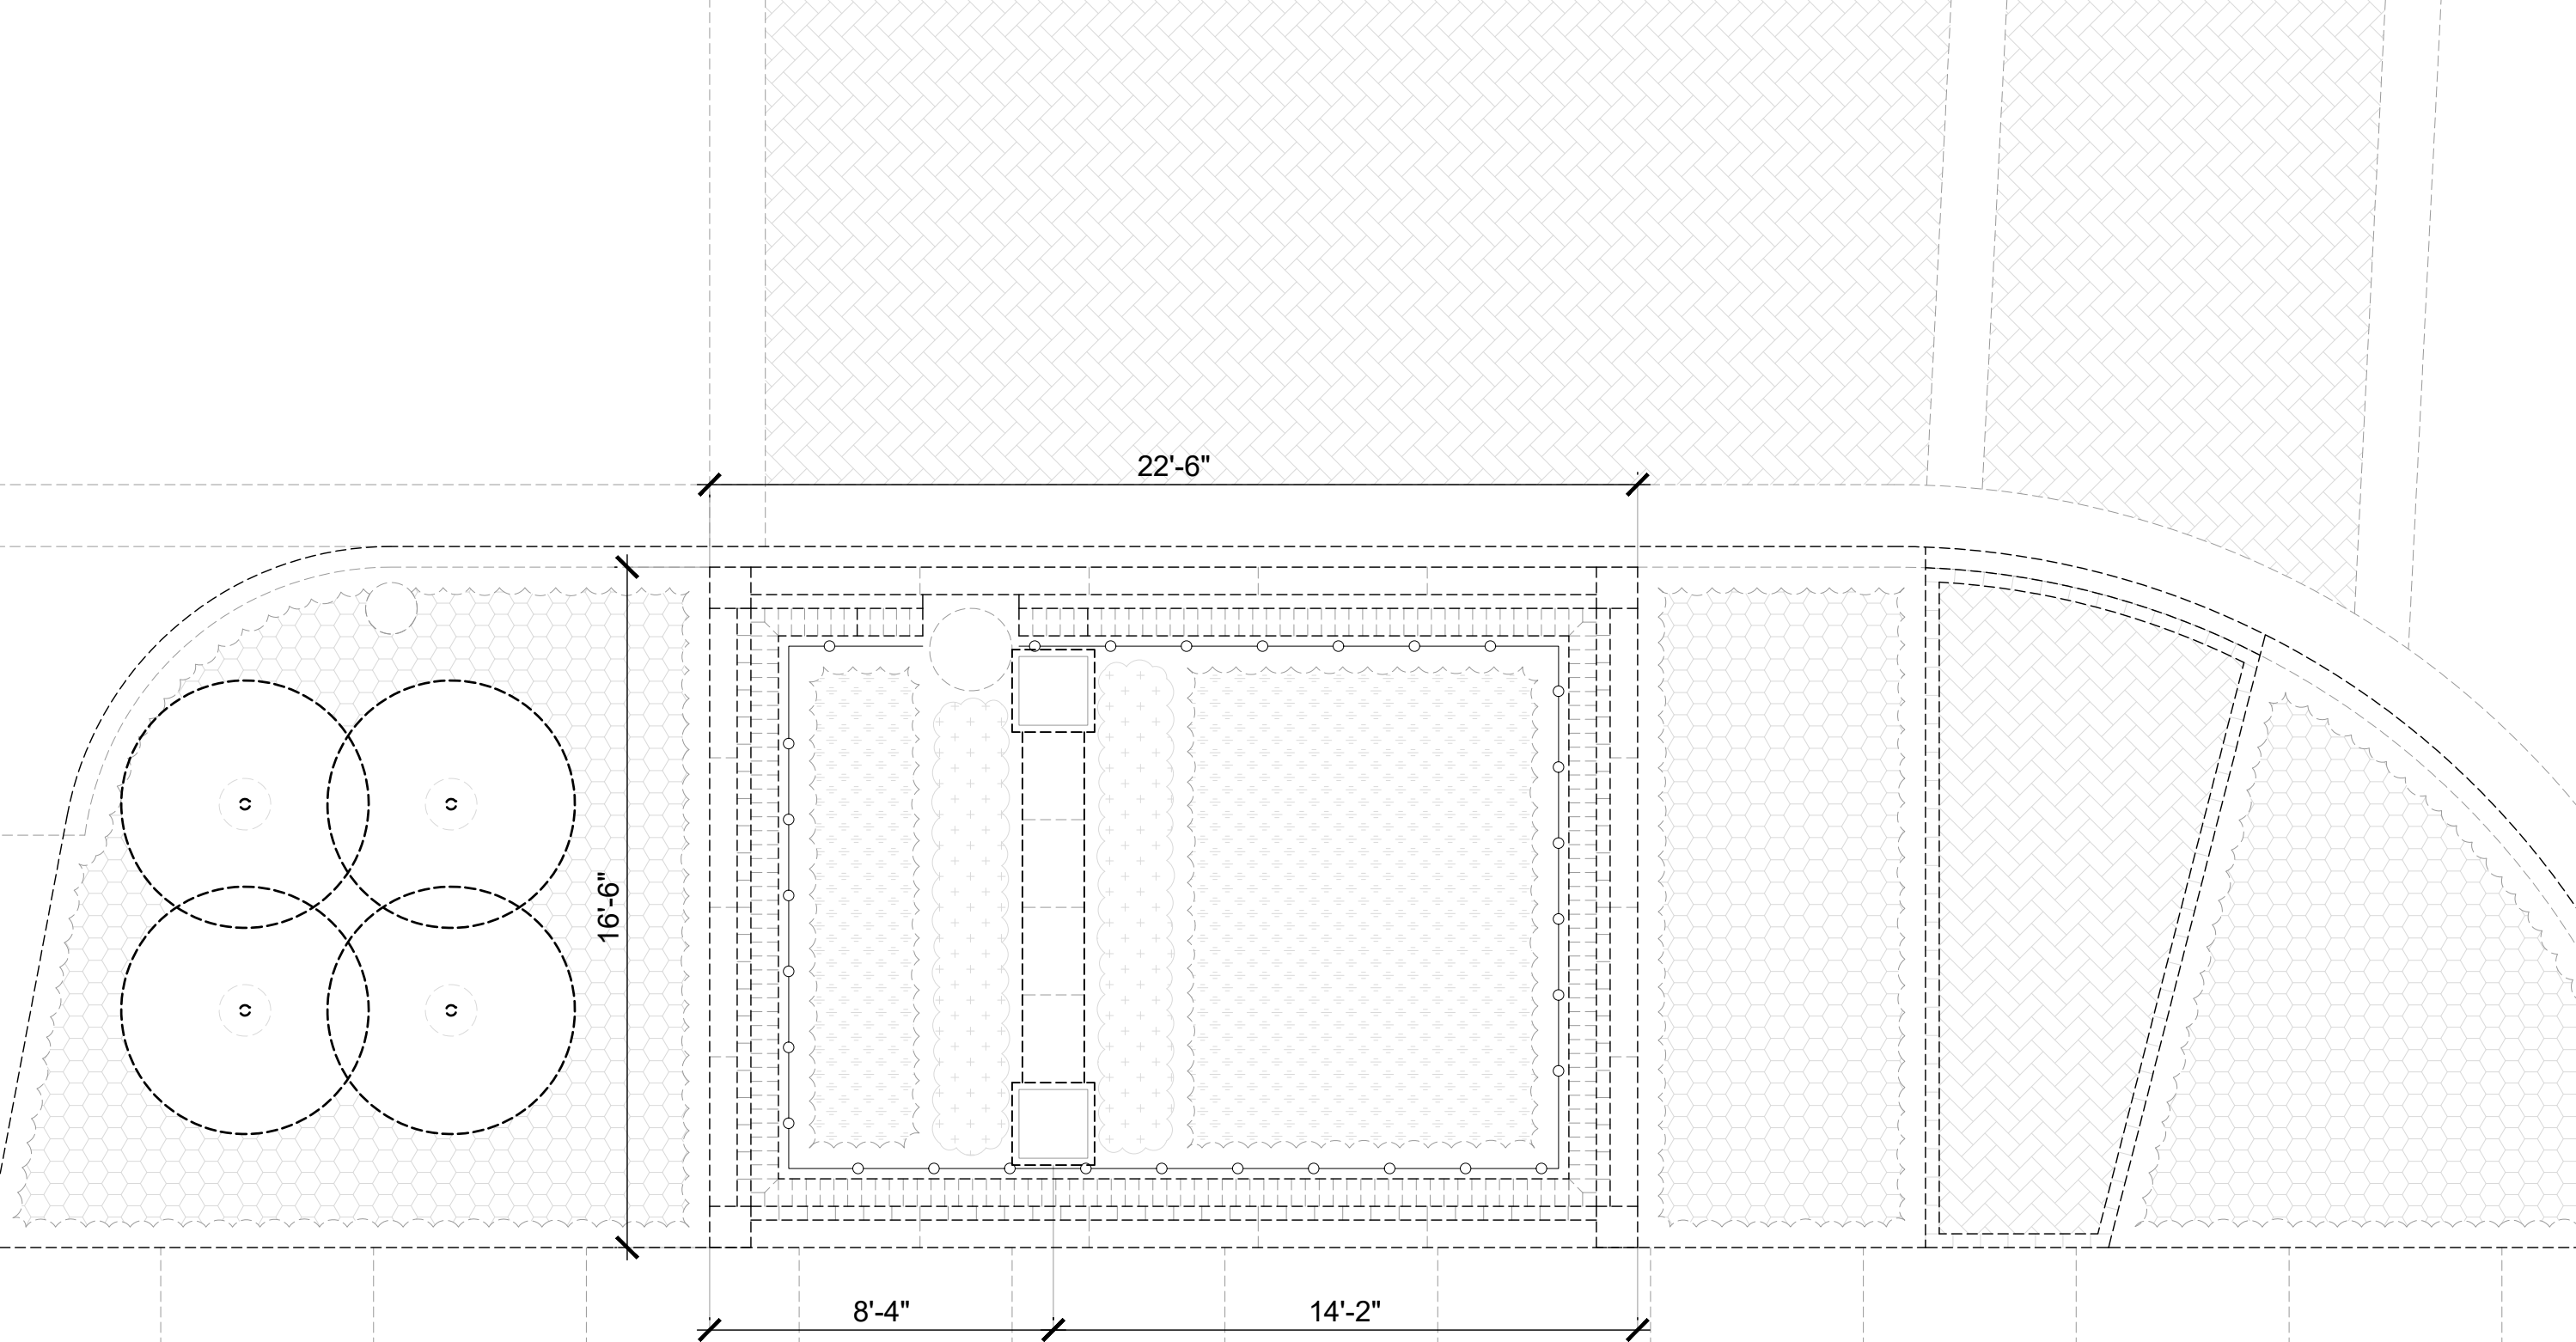

DIMENSIONS-SOUTH

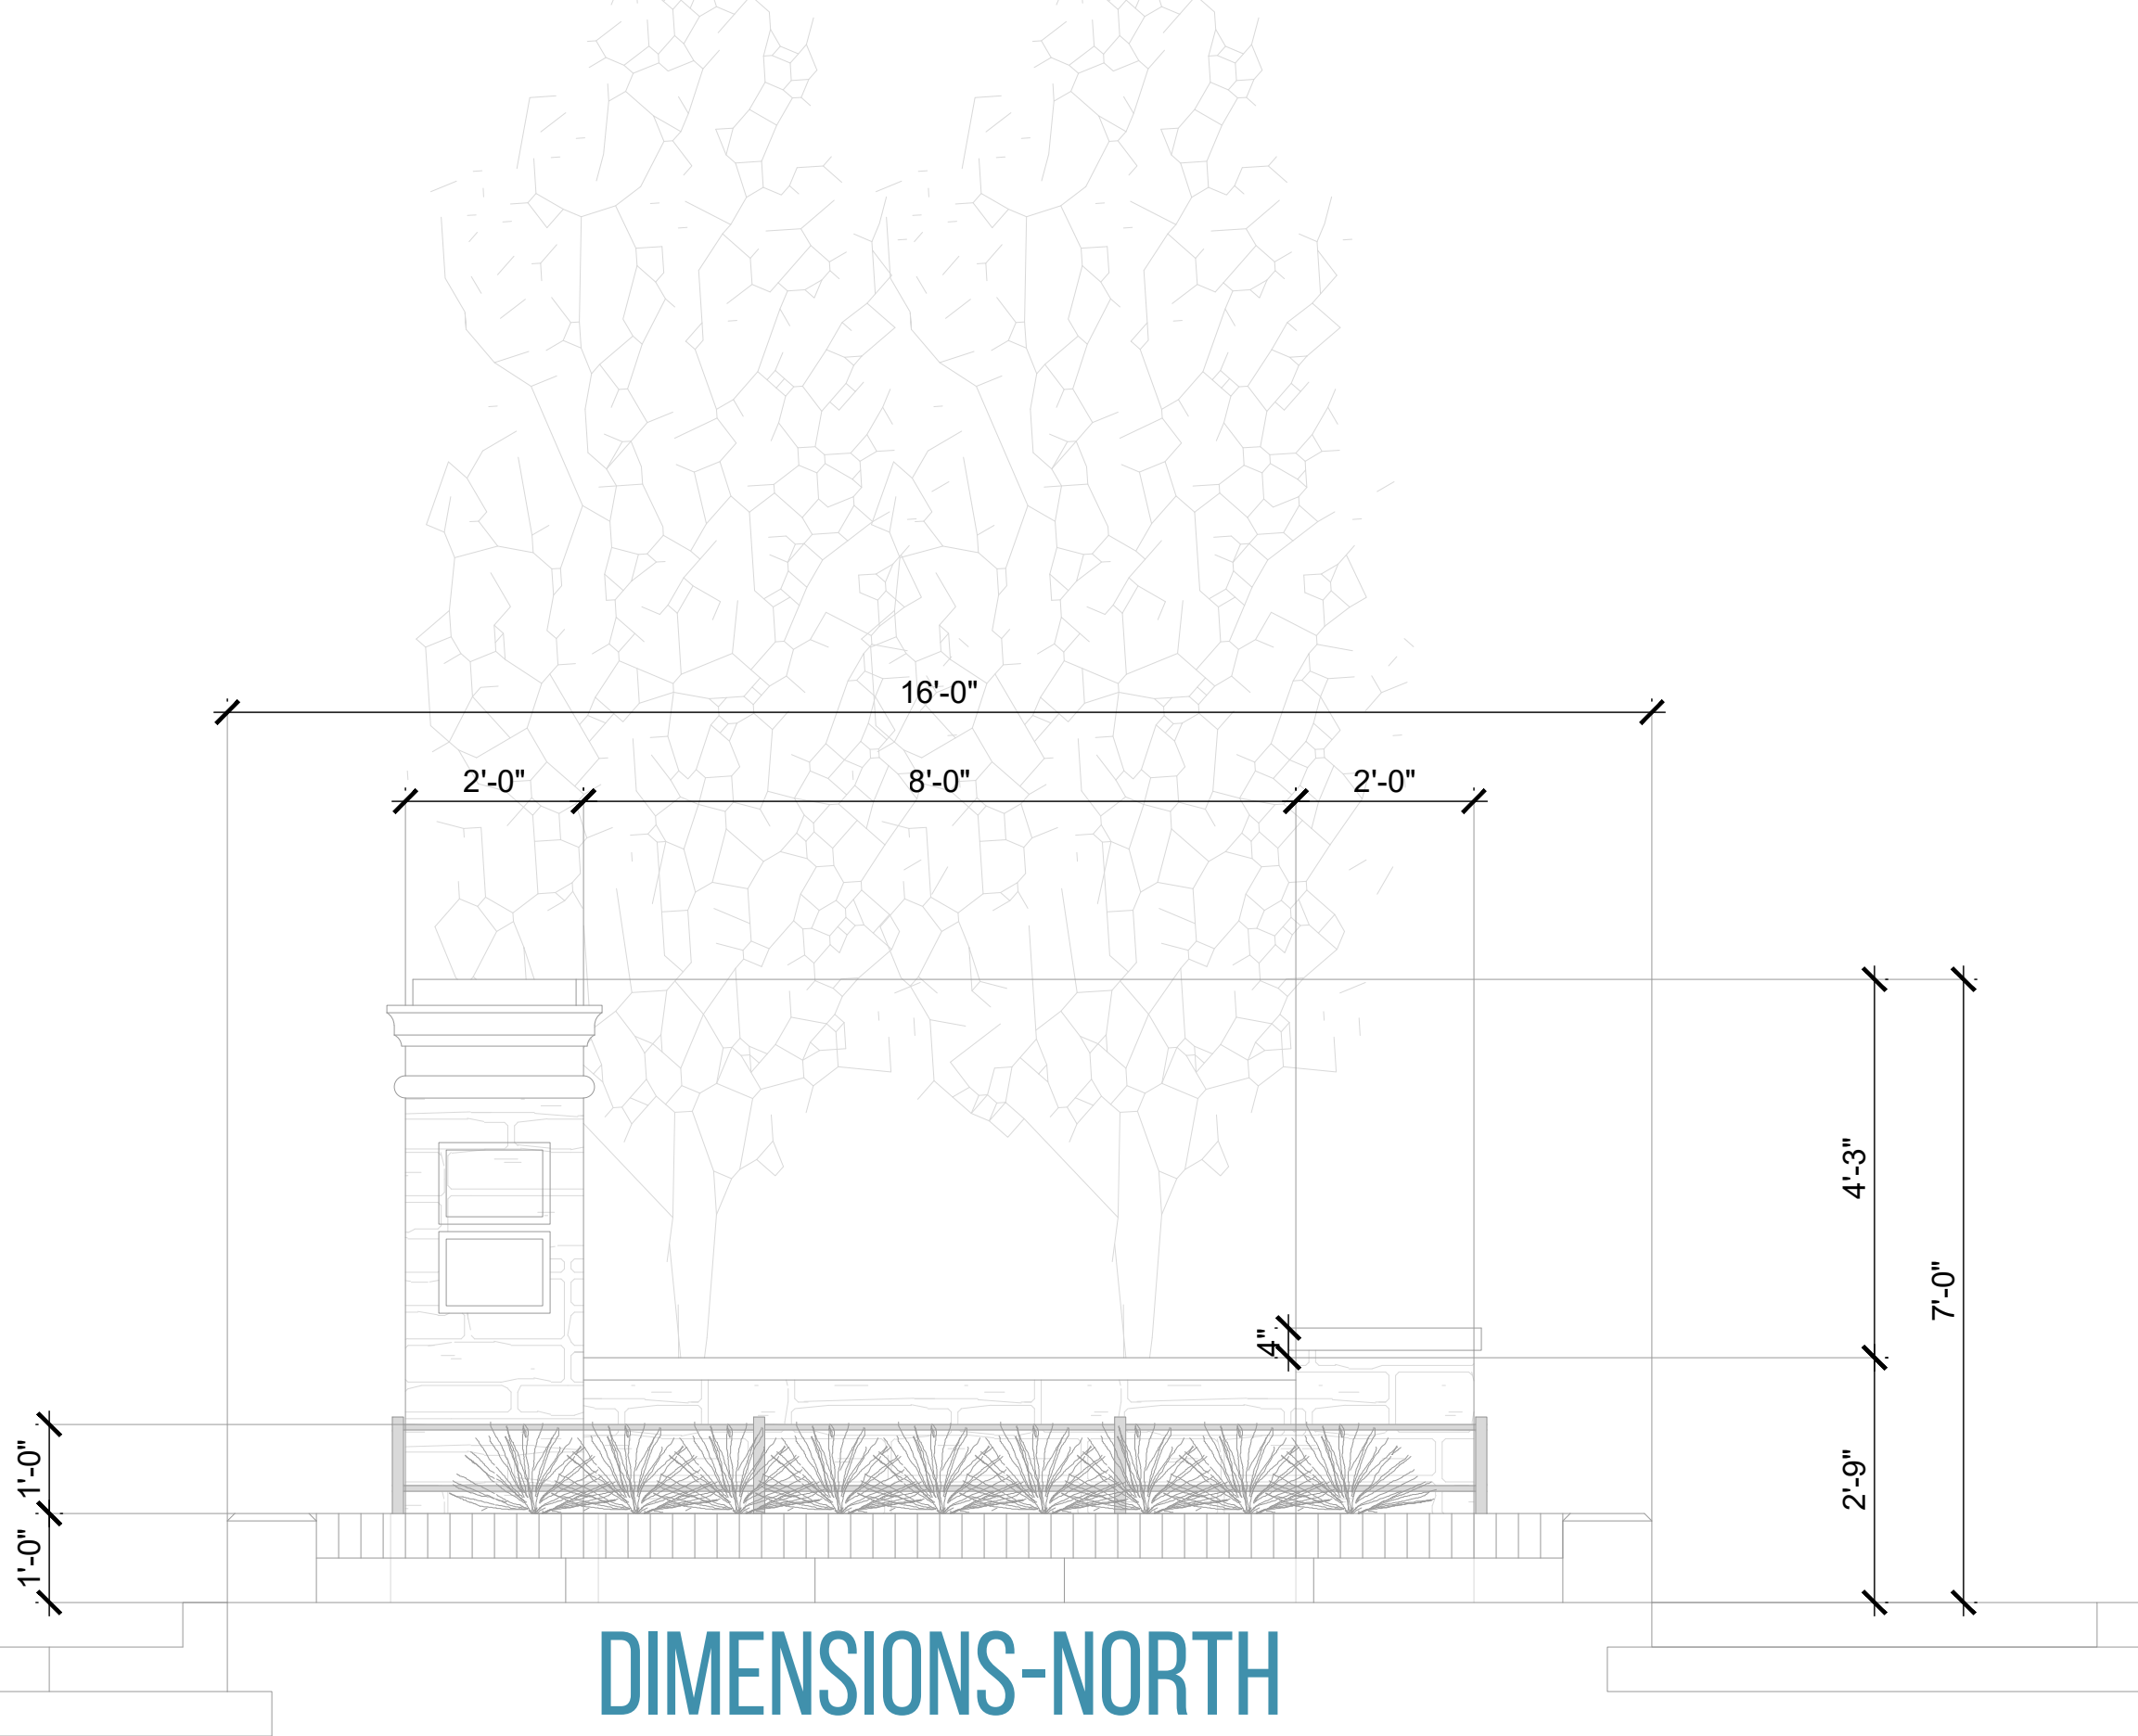

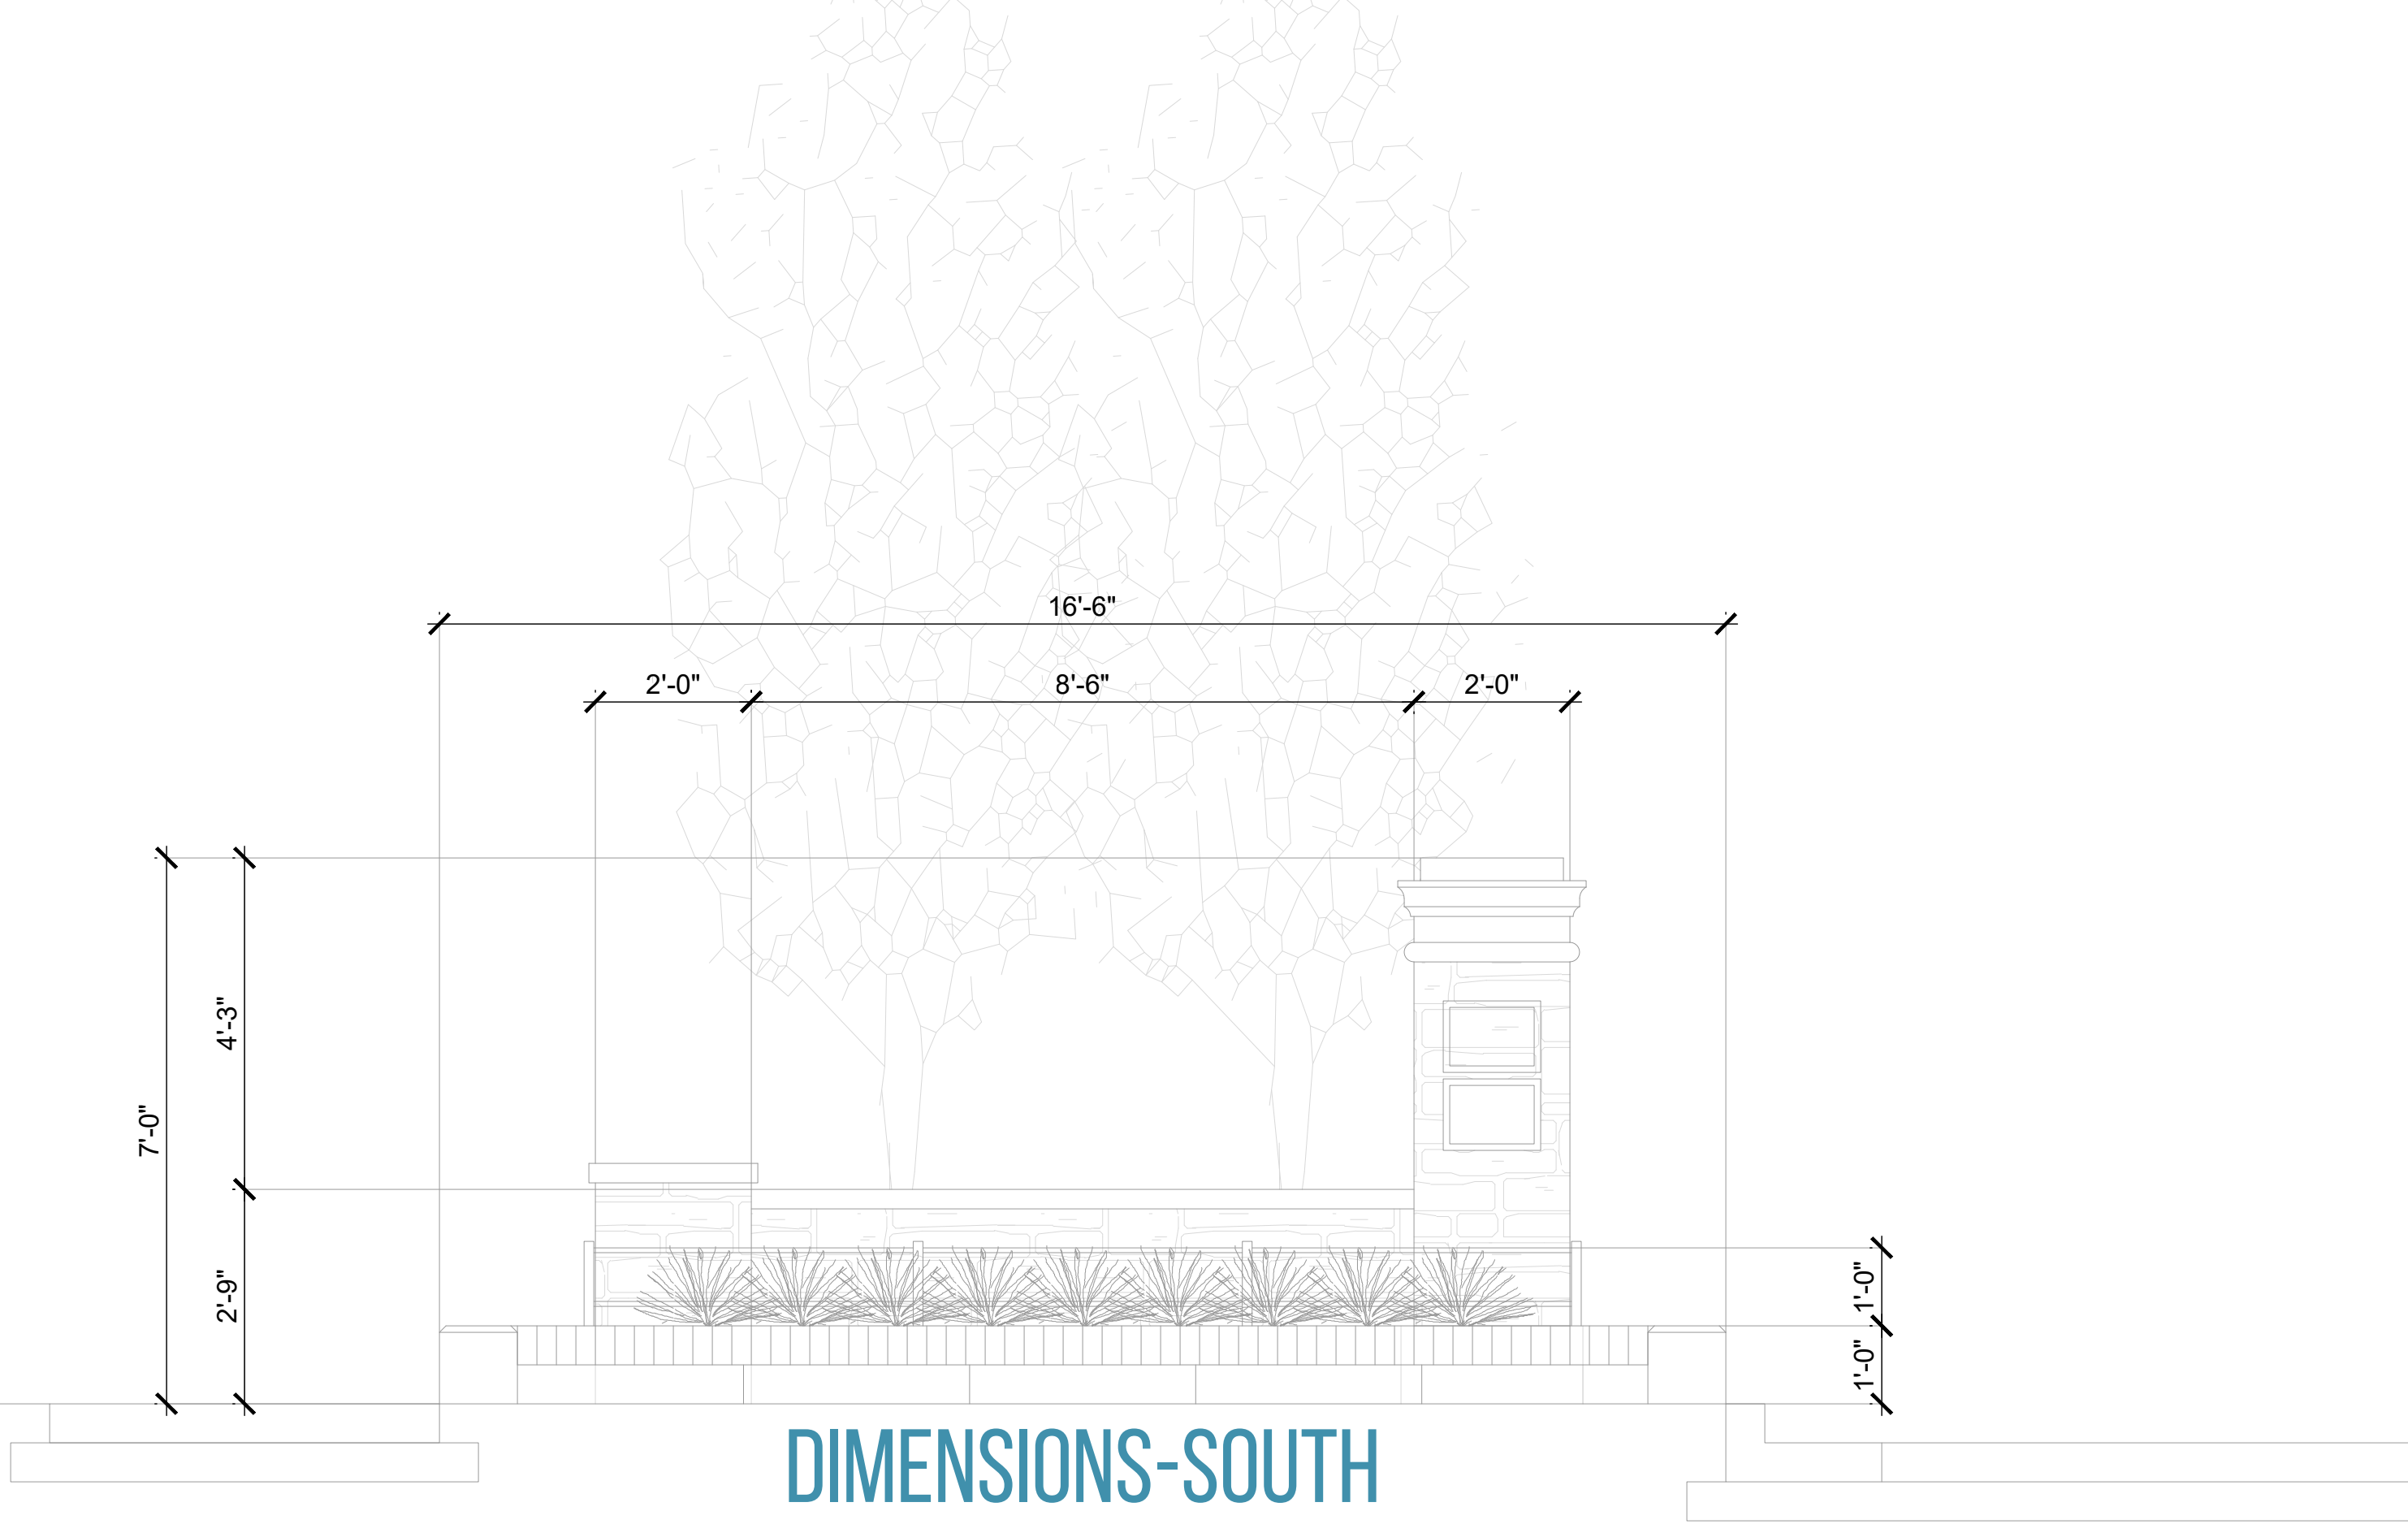

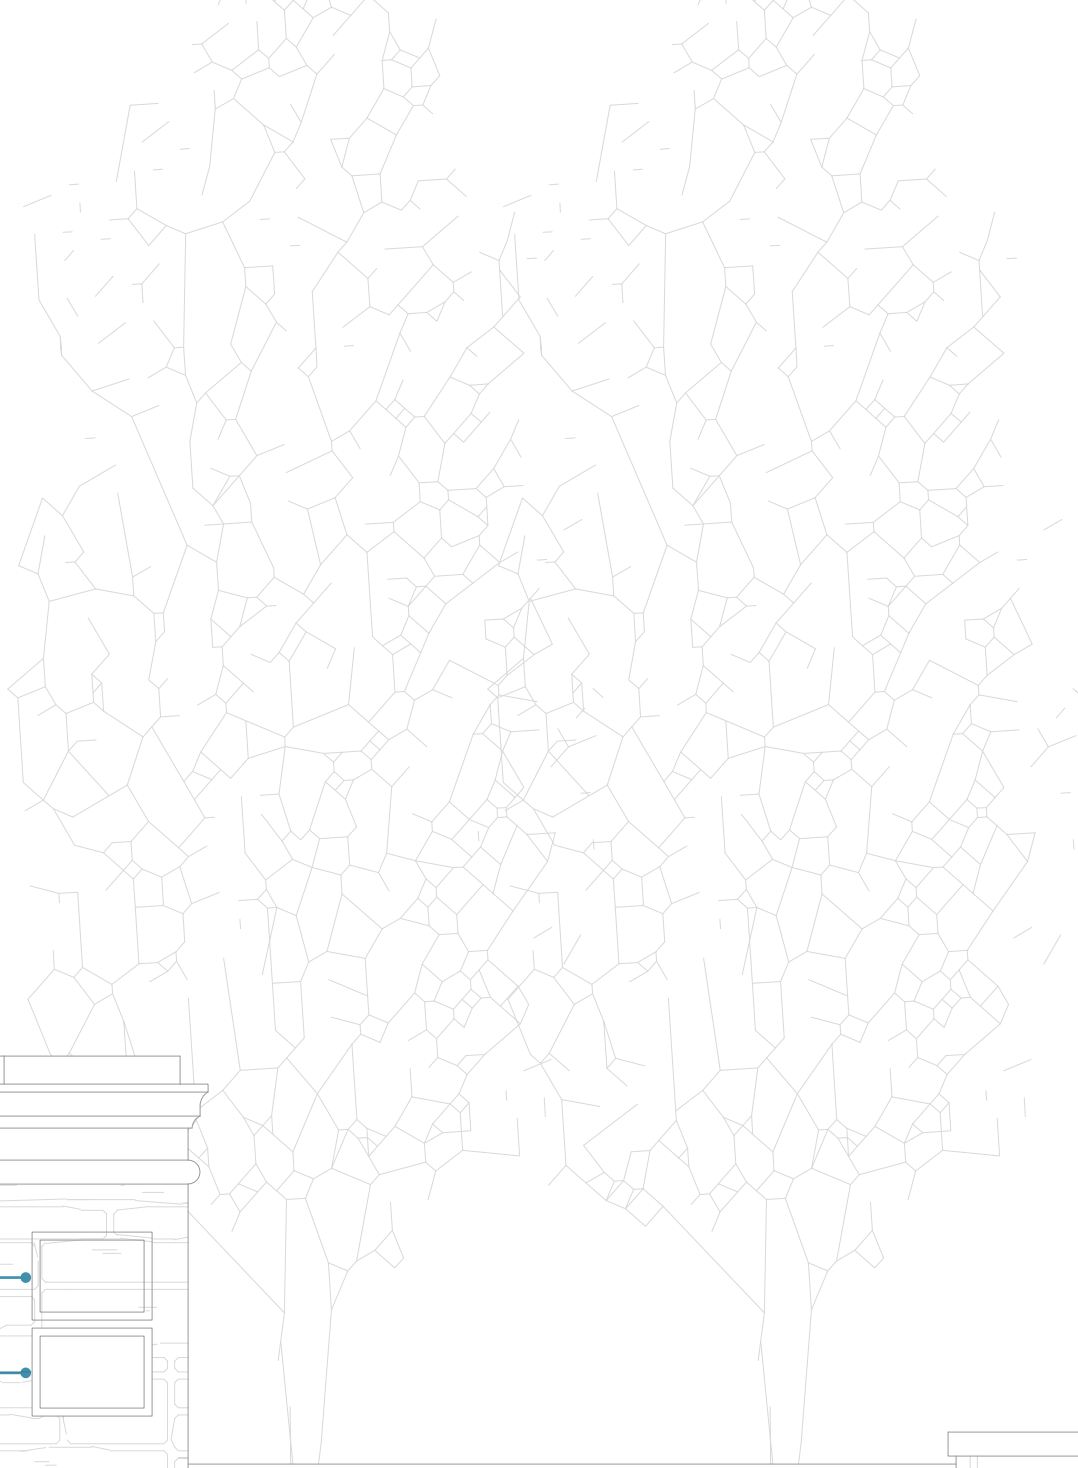

PROPOSED COLUMN HEIGHT 7'
[SAME WIDTH]

EXISTING COLUMN HEIGHT 6'
[SAME WIDTH]

PROPOSED SIGN LOCATION


EXISTING SIGN LOCATION


WROUGHT IRON FENCING

BRICK COLLAR

LIMESTONE PLINTH

CIRCLES

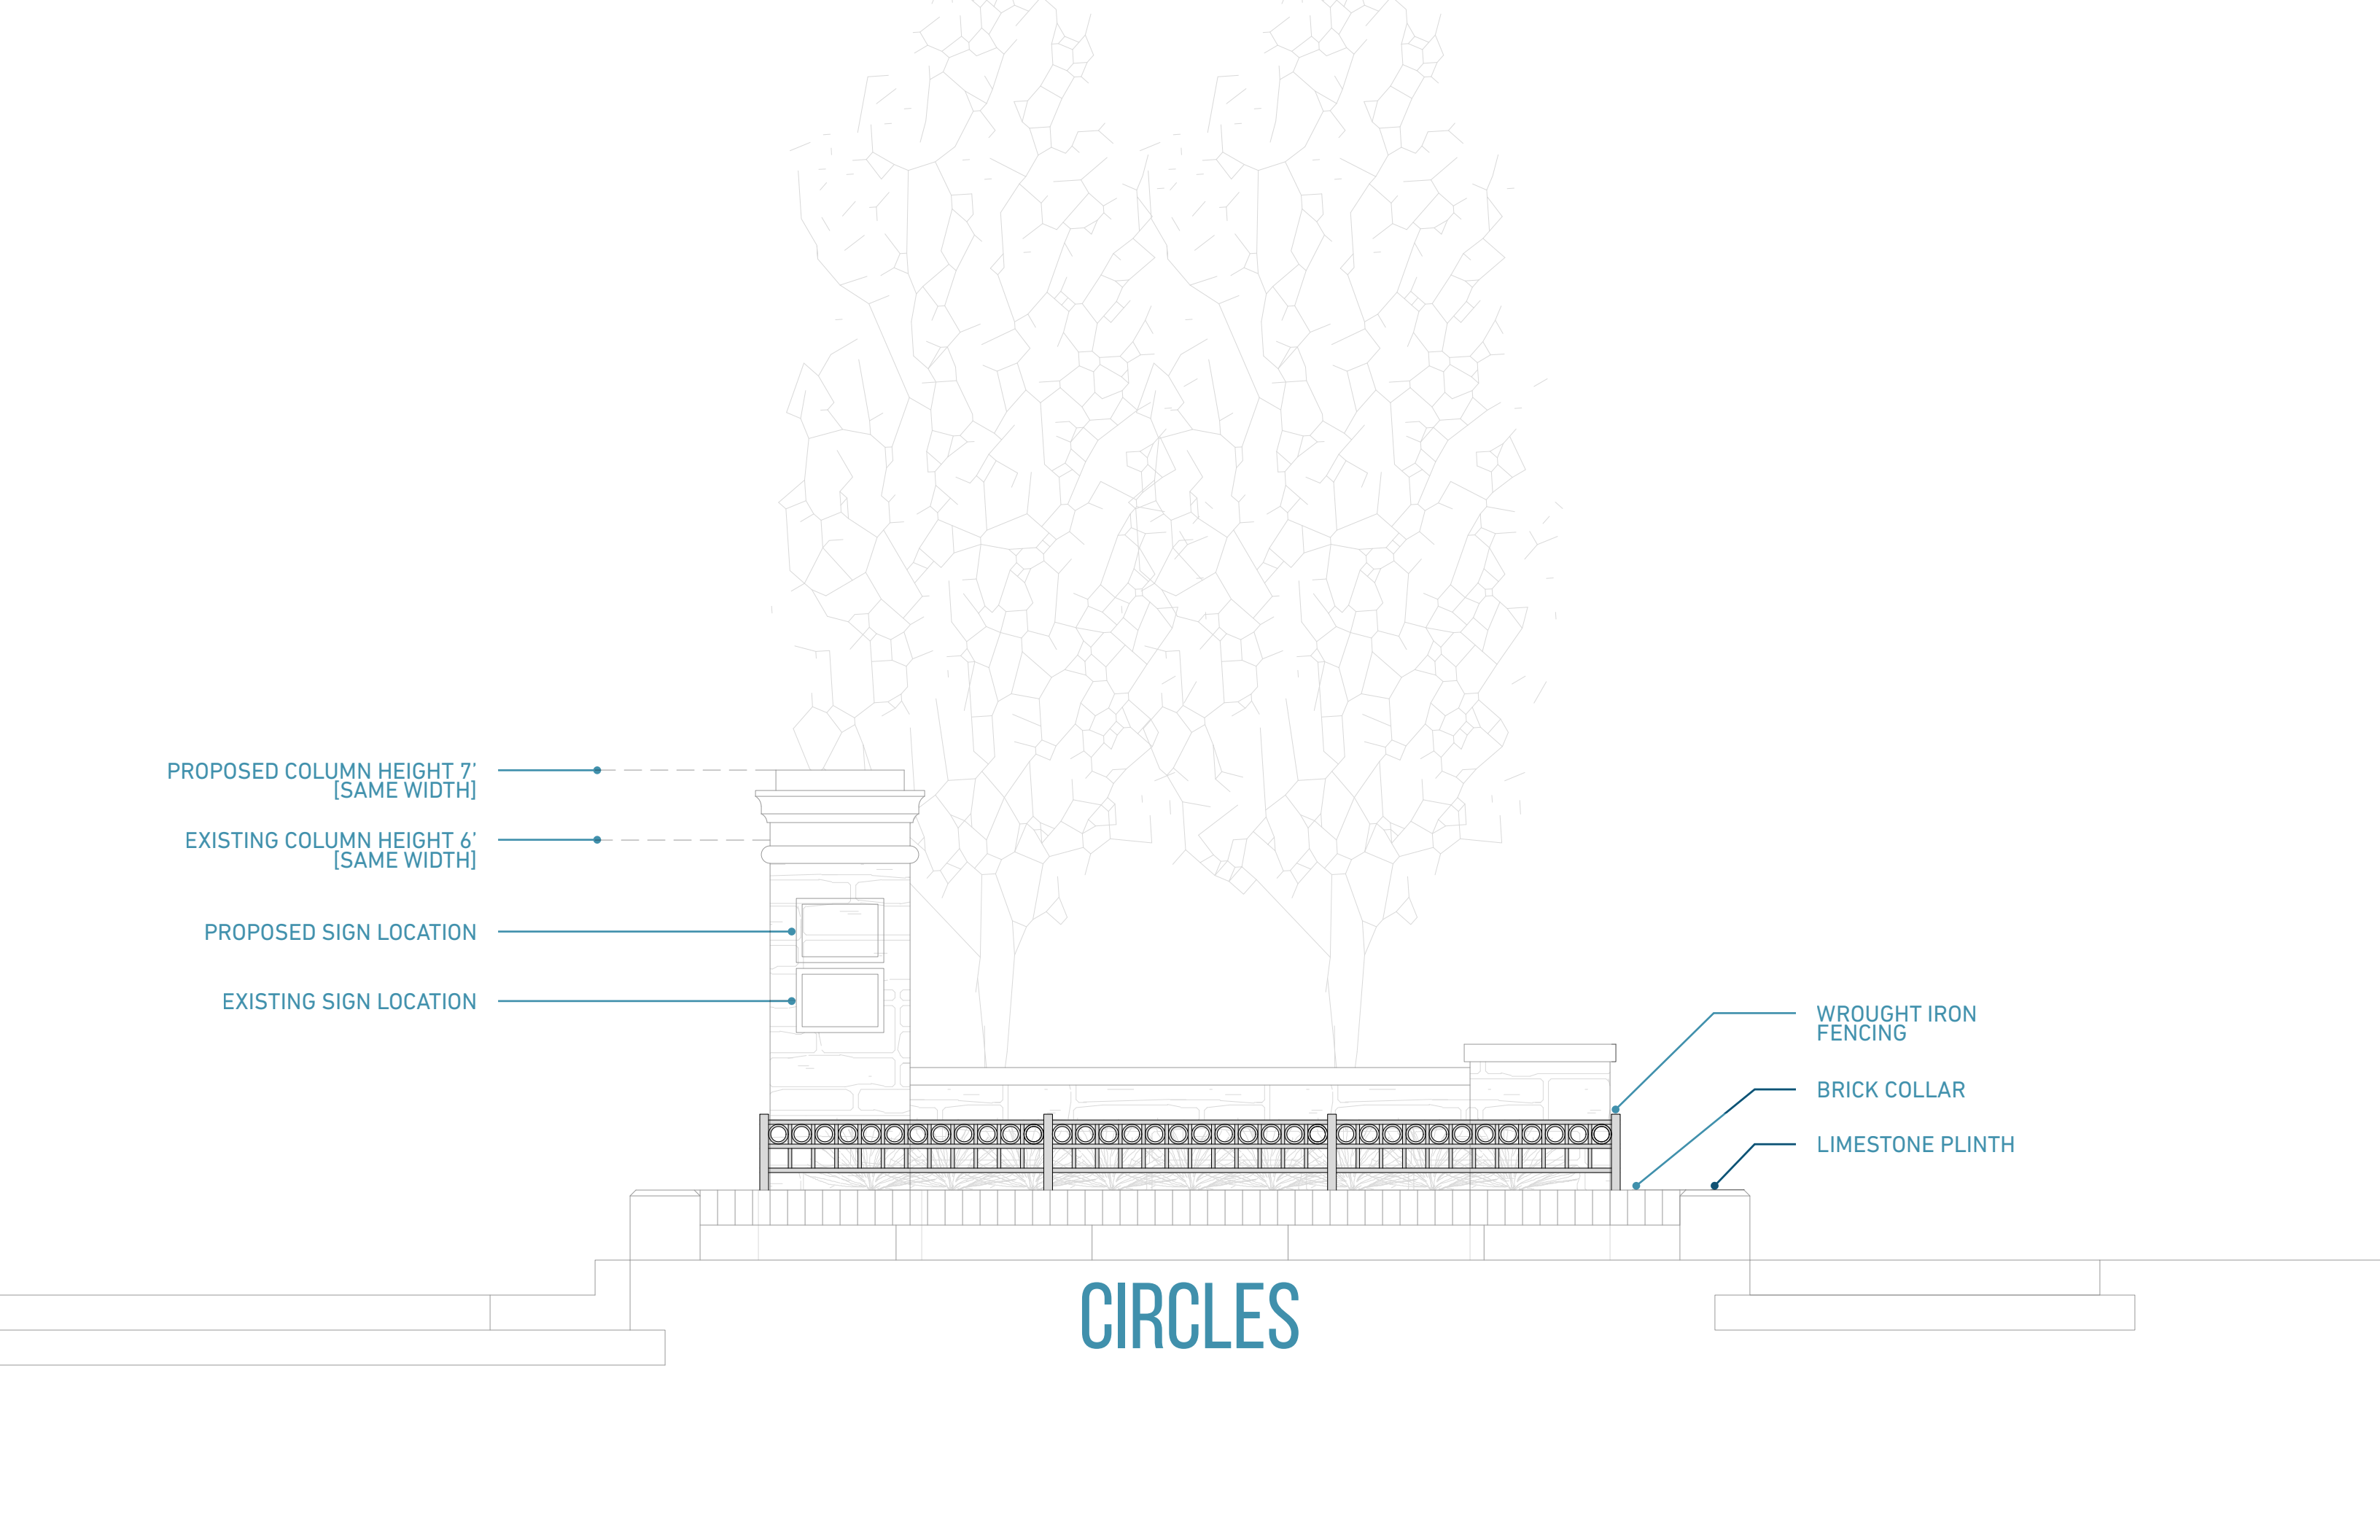

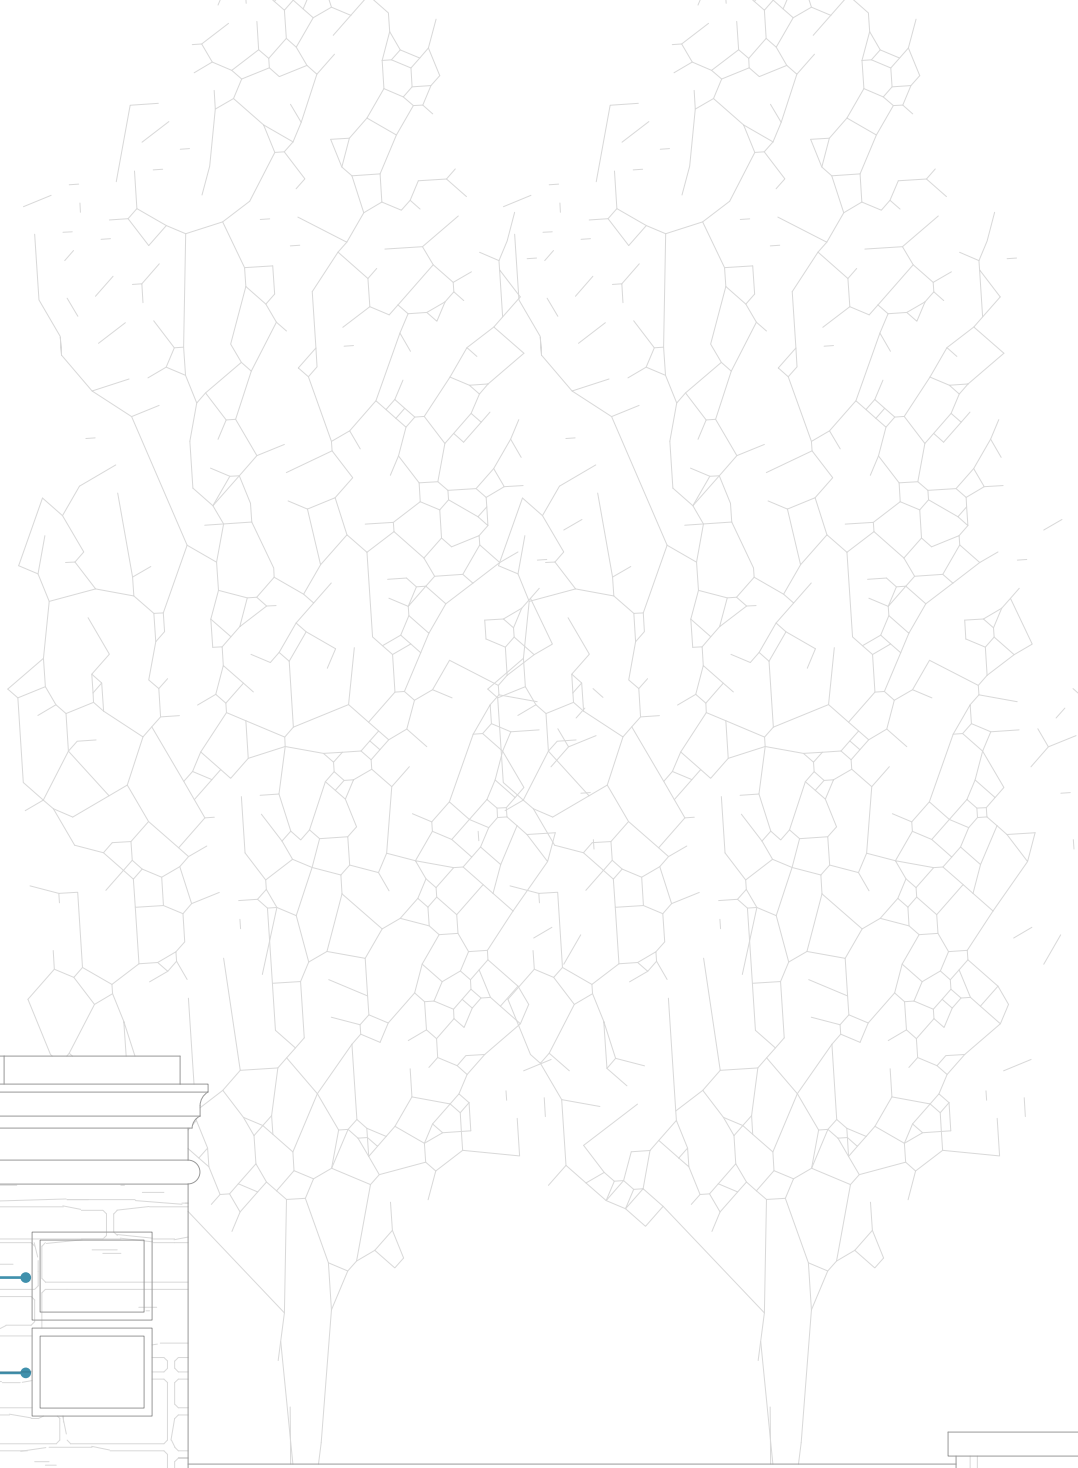

PROPOSED COLUMN HEIGHT 7'
[SAME WIDTH]

EXISTING COLUMN HEIGHT 6'
[SAME WIDTH]

PROPOSED SIGN LOCATION


EXISTING SIGN LOCATION


WROUGHT IRON
FENCING

BRICK COLLAR

LIMESTONE PLINTH

EMBLEMS

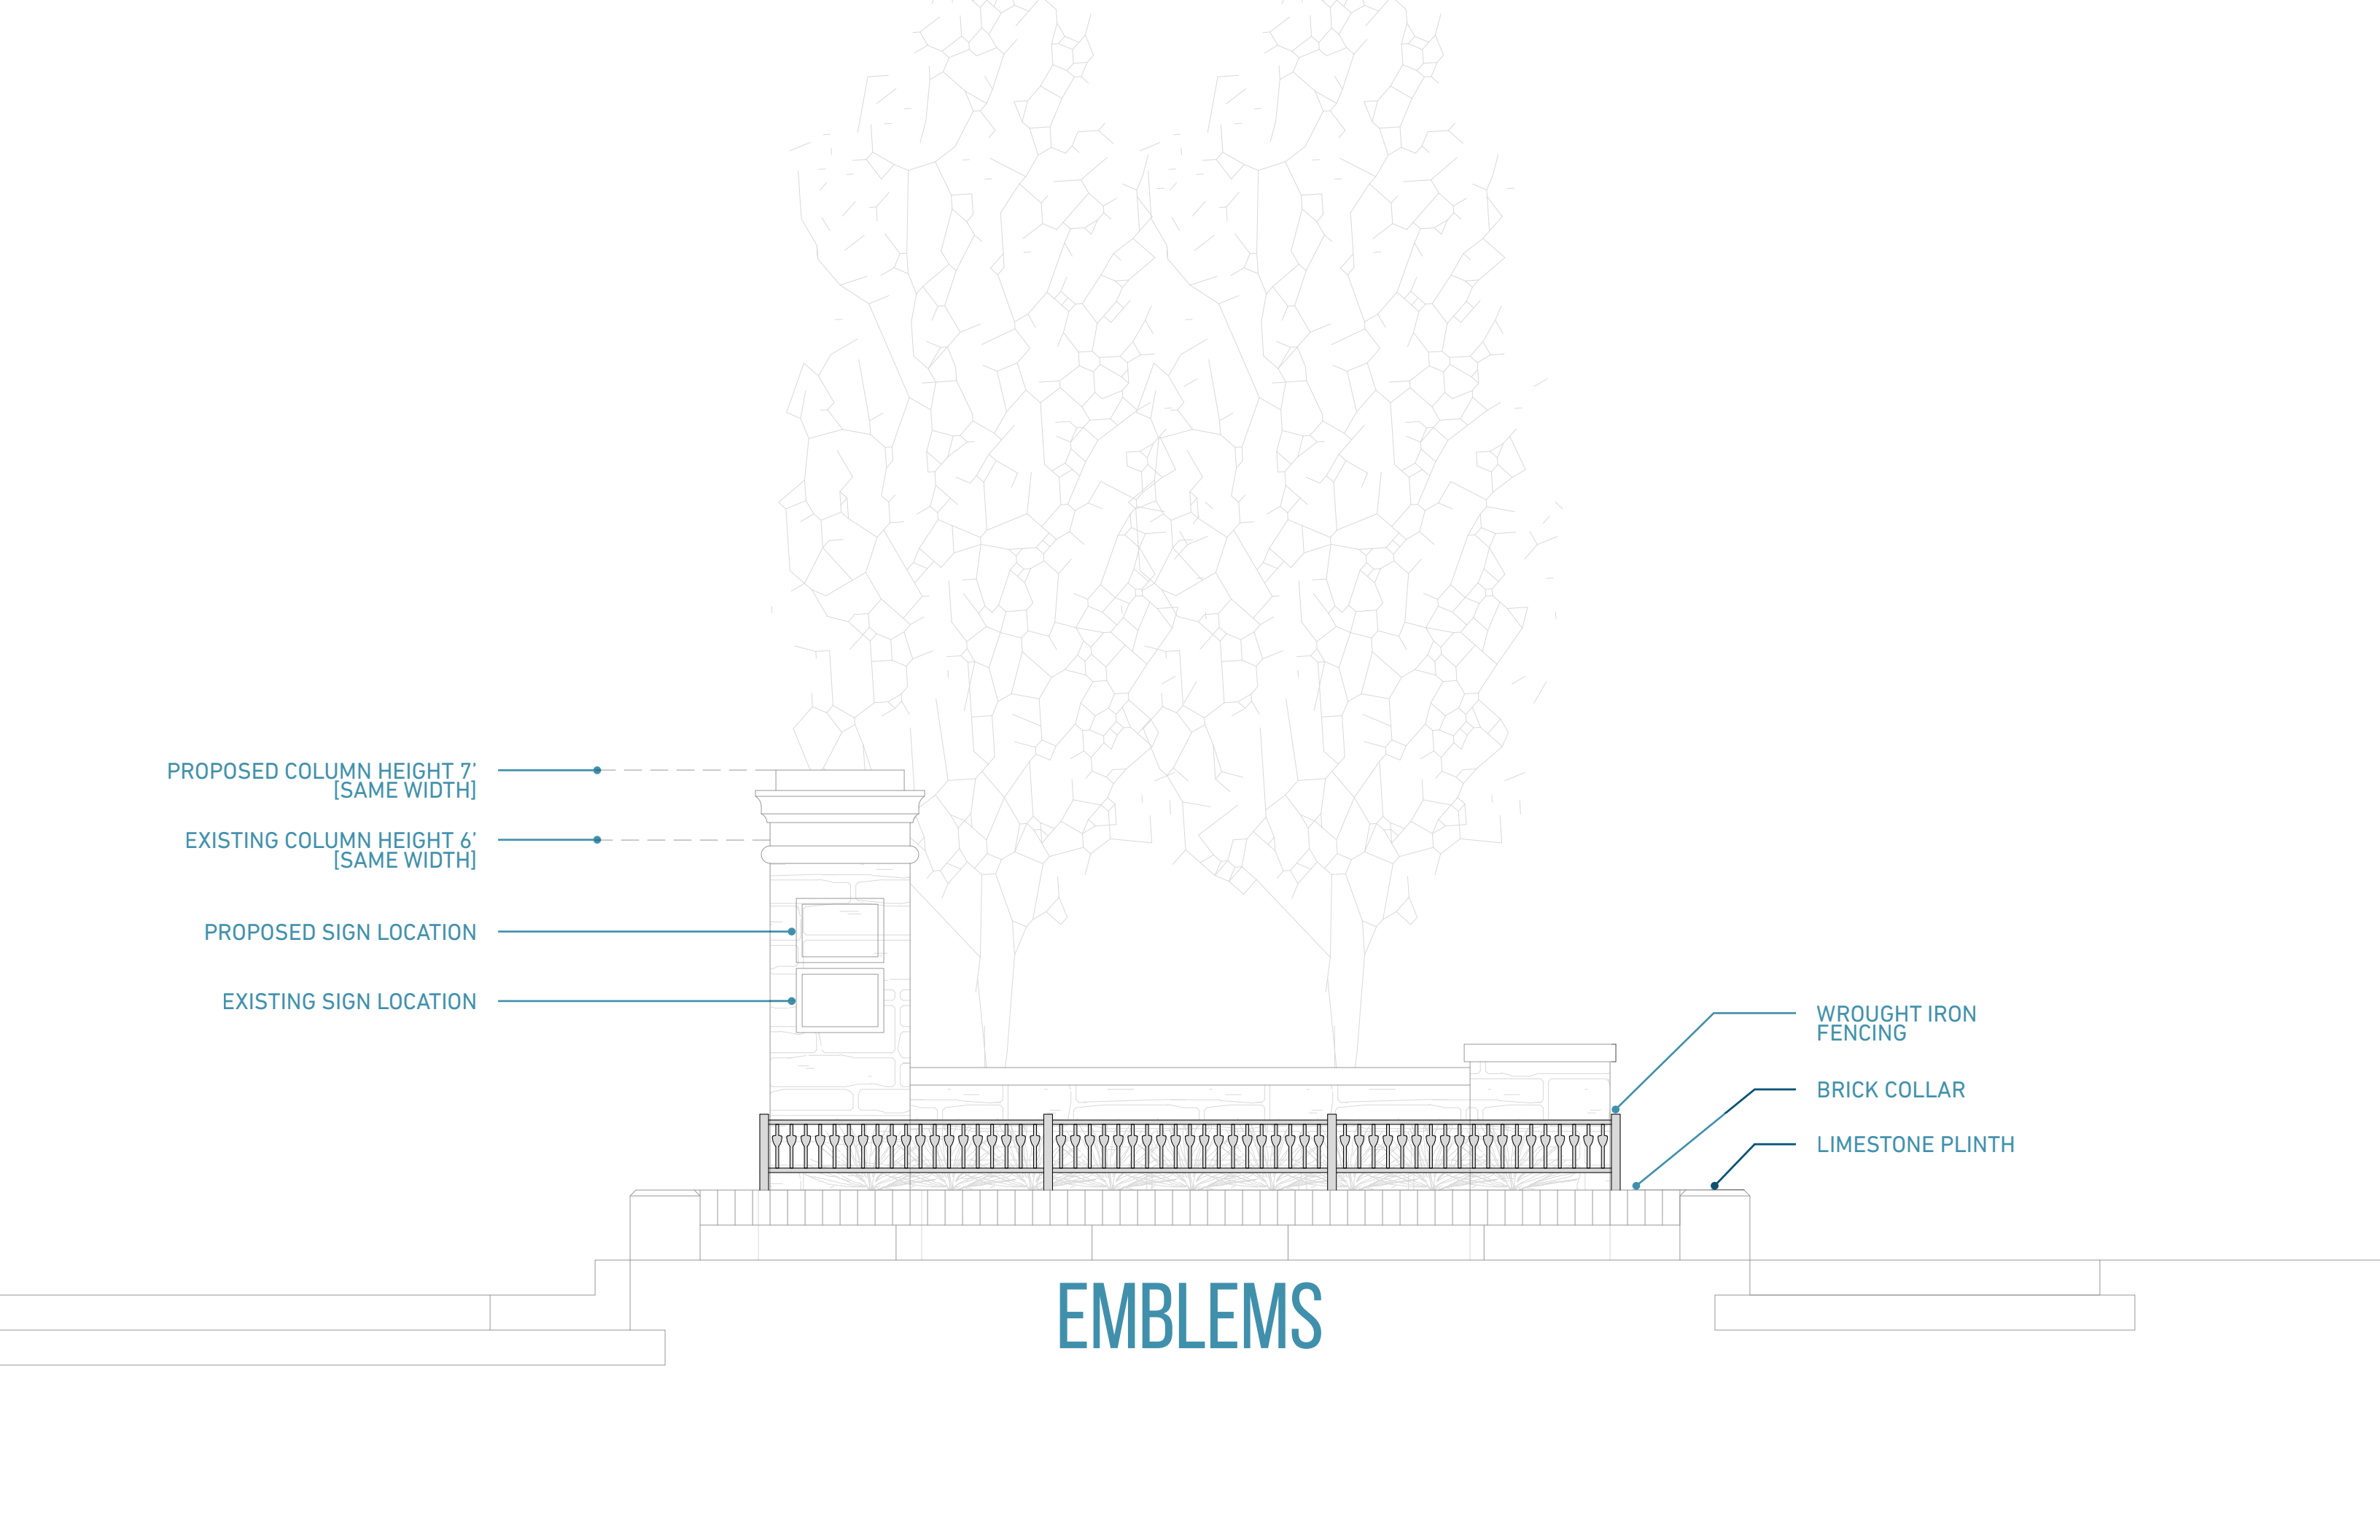

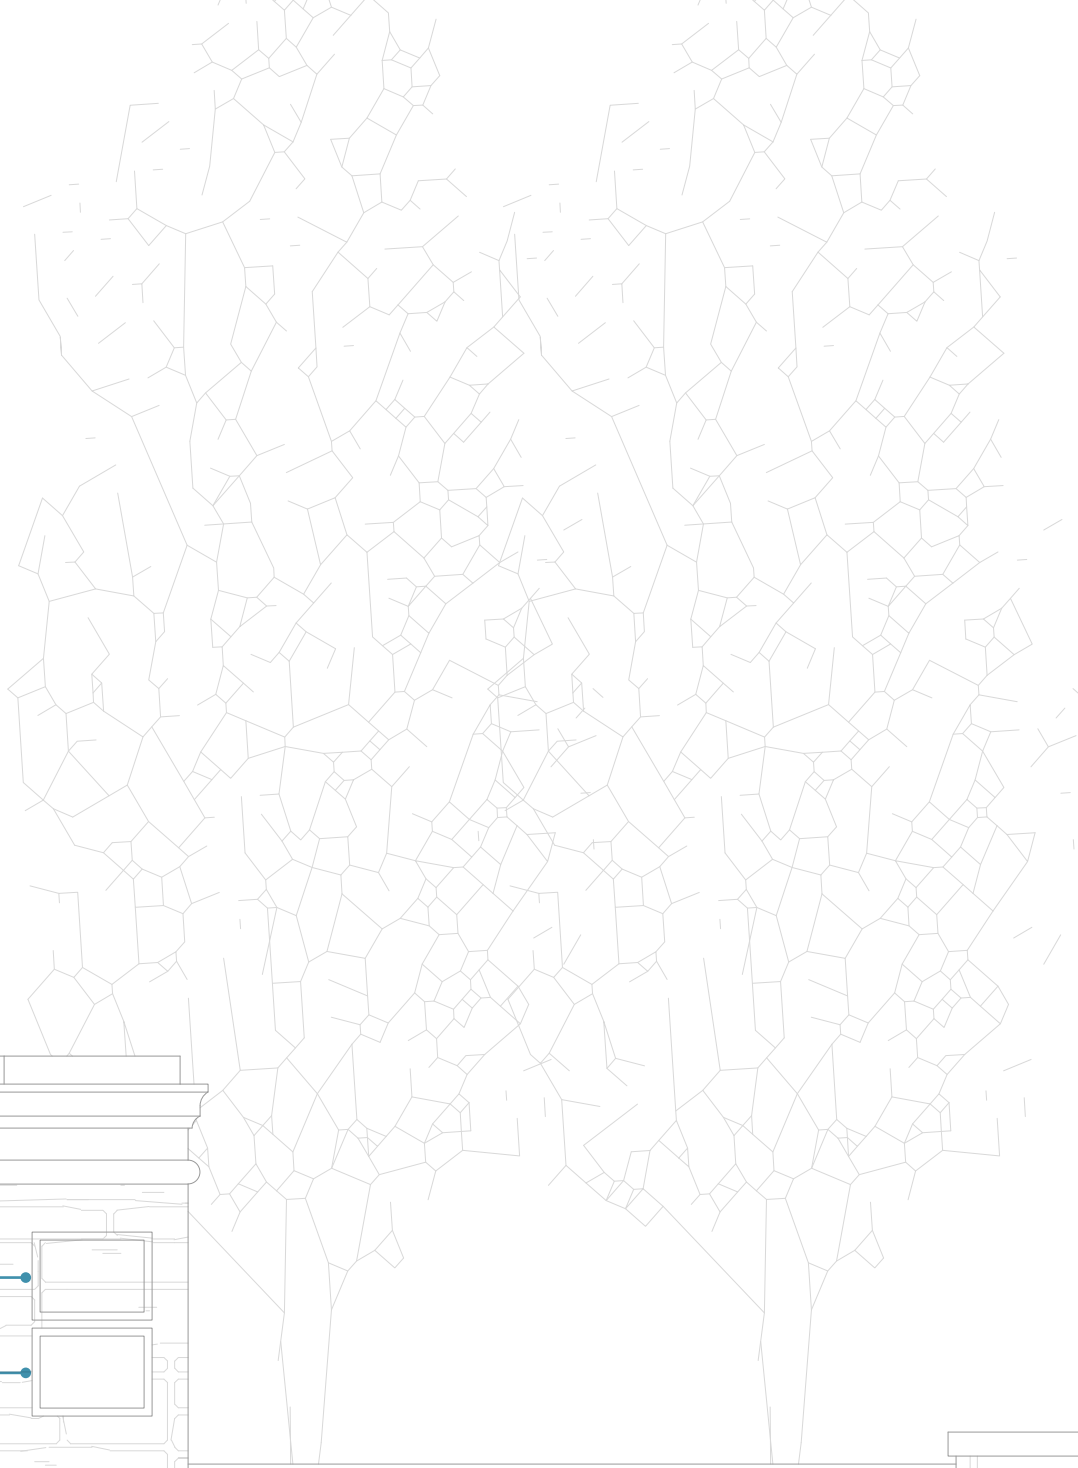

PROPOSED COLUMN HEIGHT 7'
[SAME WIDTH]

EXISTING COLUMN HEIGHT 6'
[SAME WIDTH]

PROPOSED SIGN LOCATION


EXISTING SIGN LOCATION


WROUGHT IRON
FENCING

BRICK COLLAR

LIMESTONE PLINTH

HOOPS

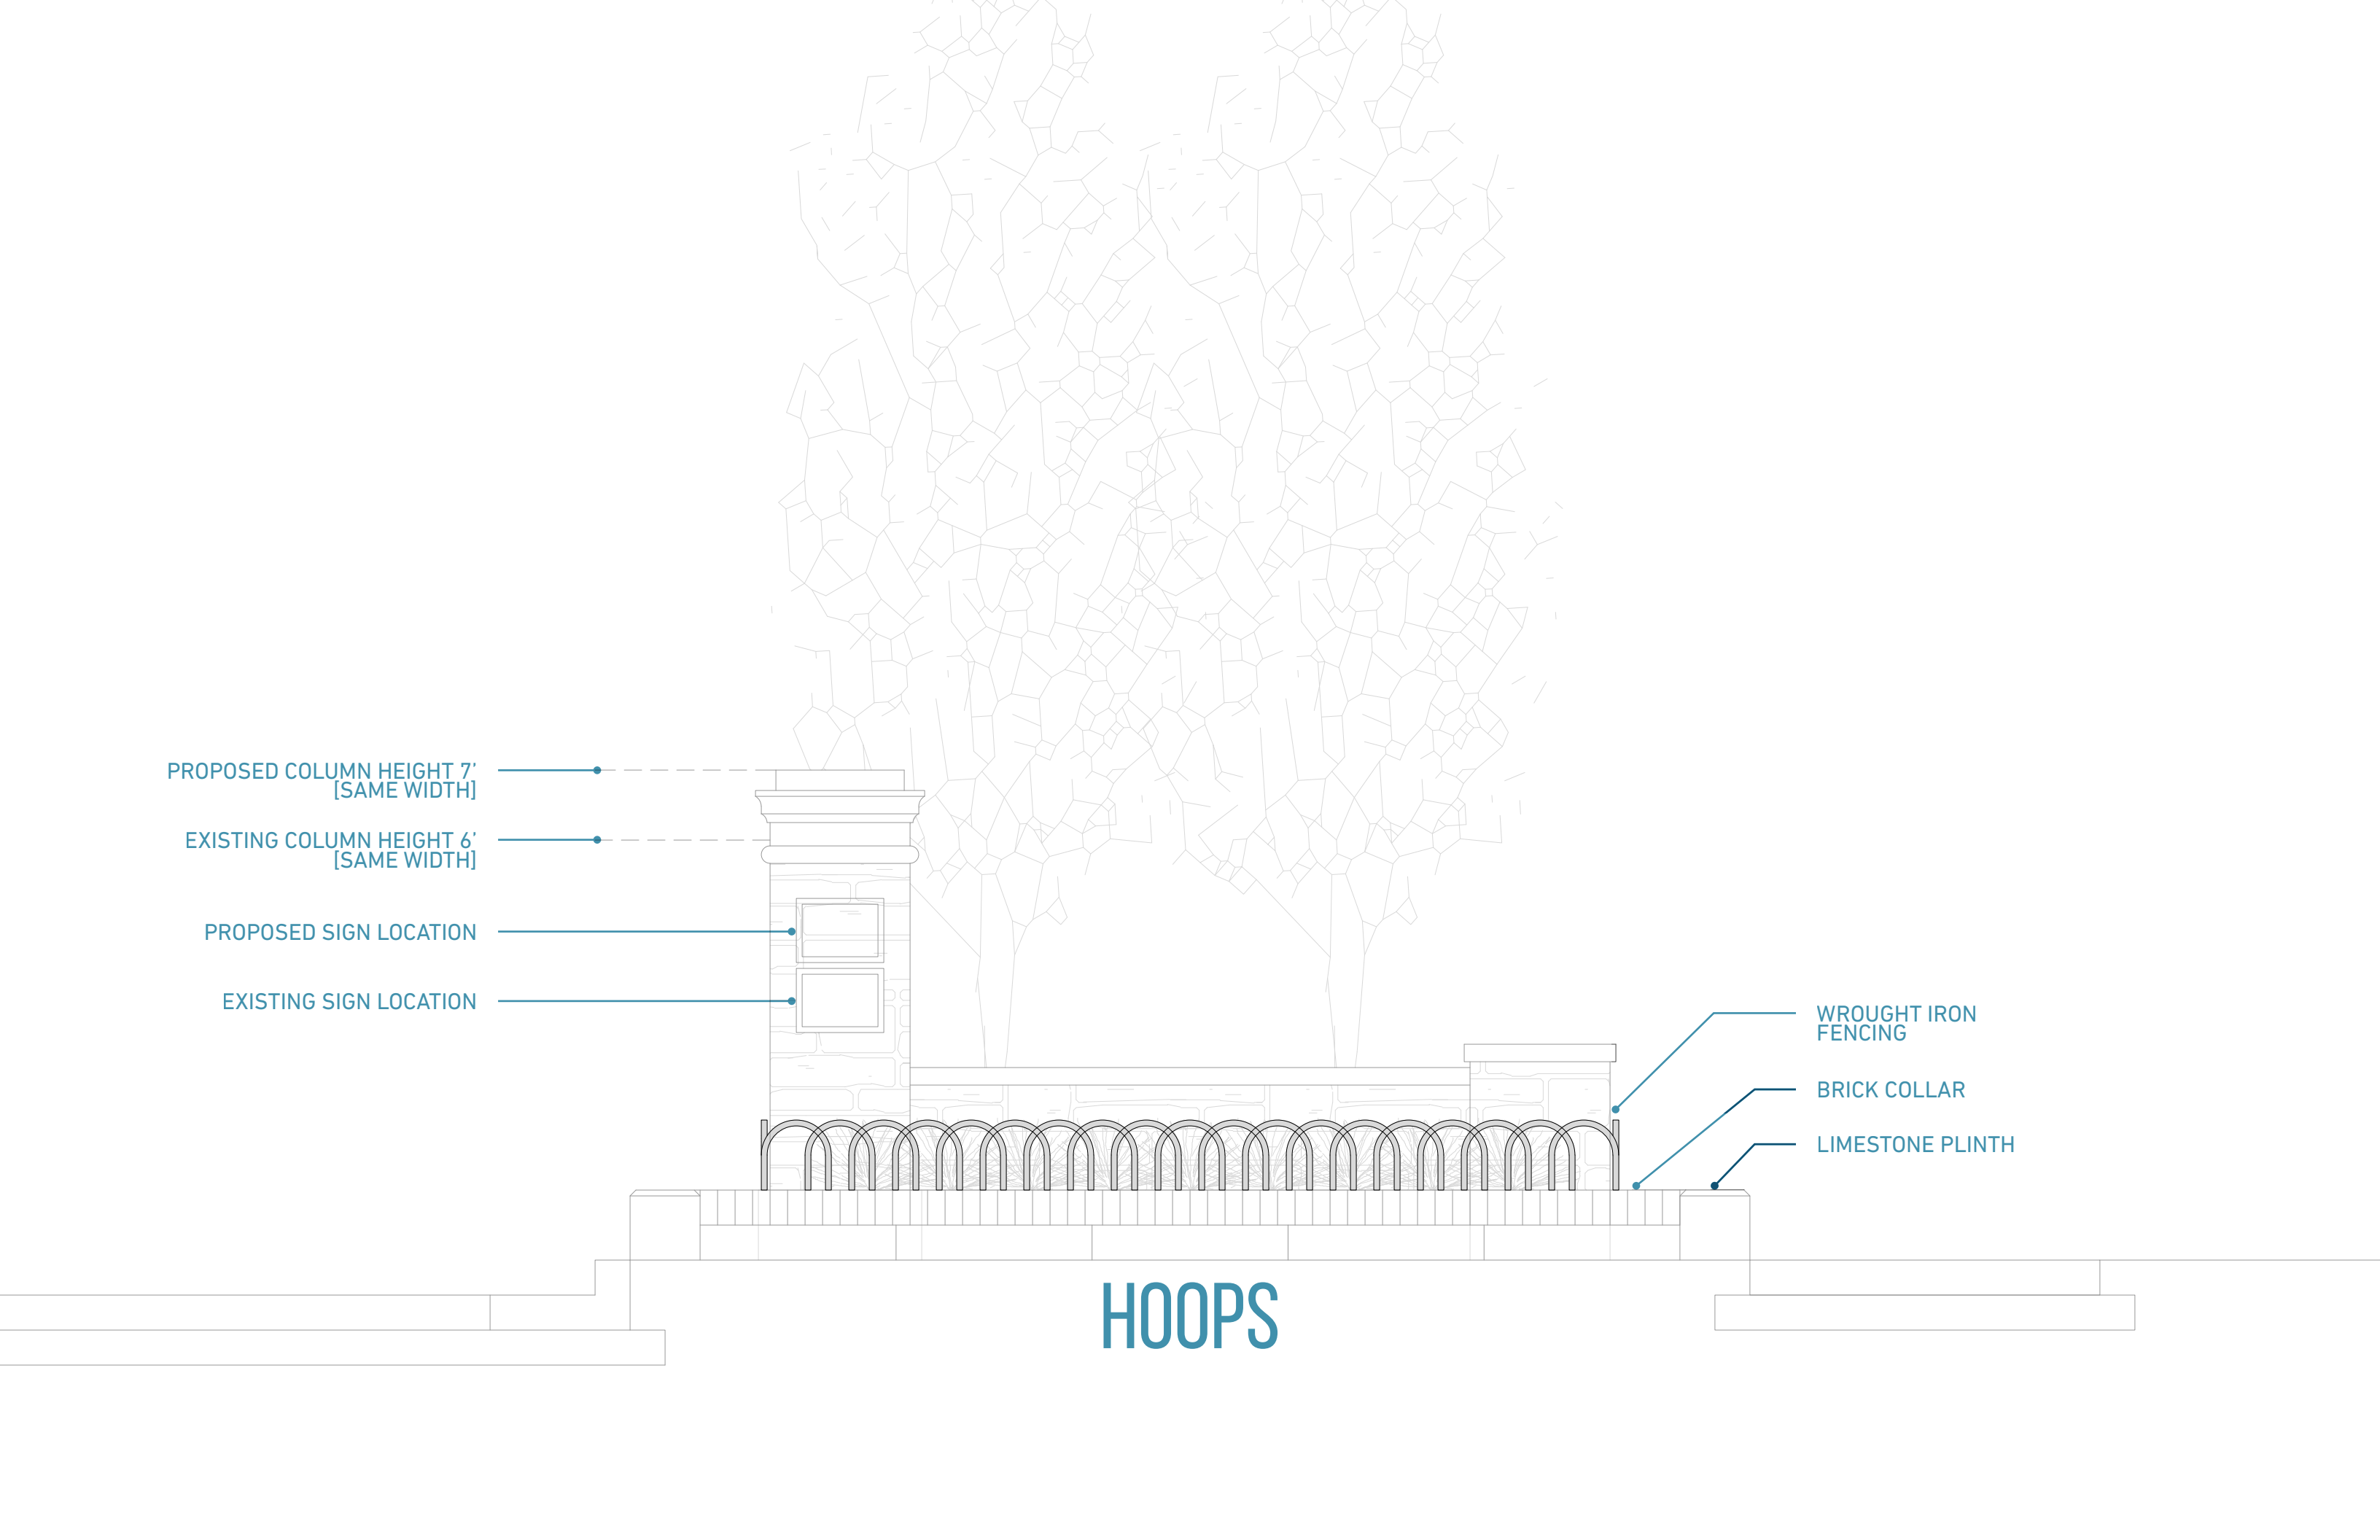

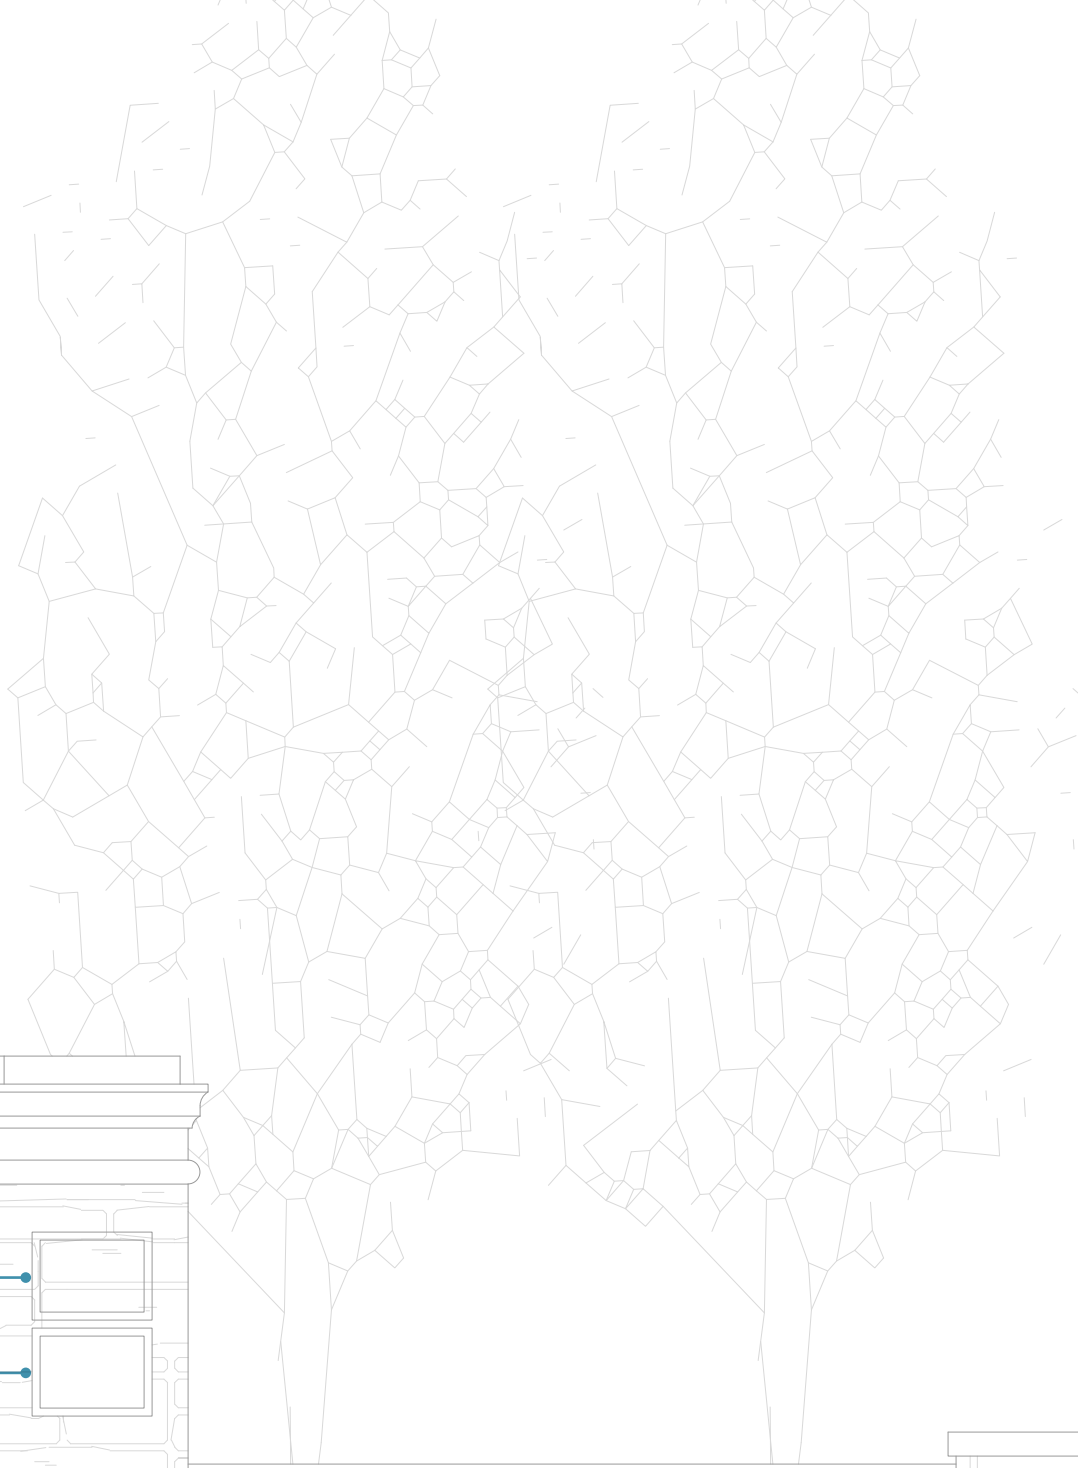

PROPOSED COLUMN HEIGHT 7'
[SAME WIDTH]

EXISTING COLUMN HEIGHT 6'
[SAME WIDTH]

PROPOSED SIGN LOCATION


EXISTING SIGN LOCATION


WROUGHT IRON
FENCING

BRICK COLLAR

LIMESTONE PLINTH

CROSSES

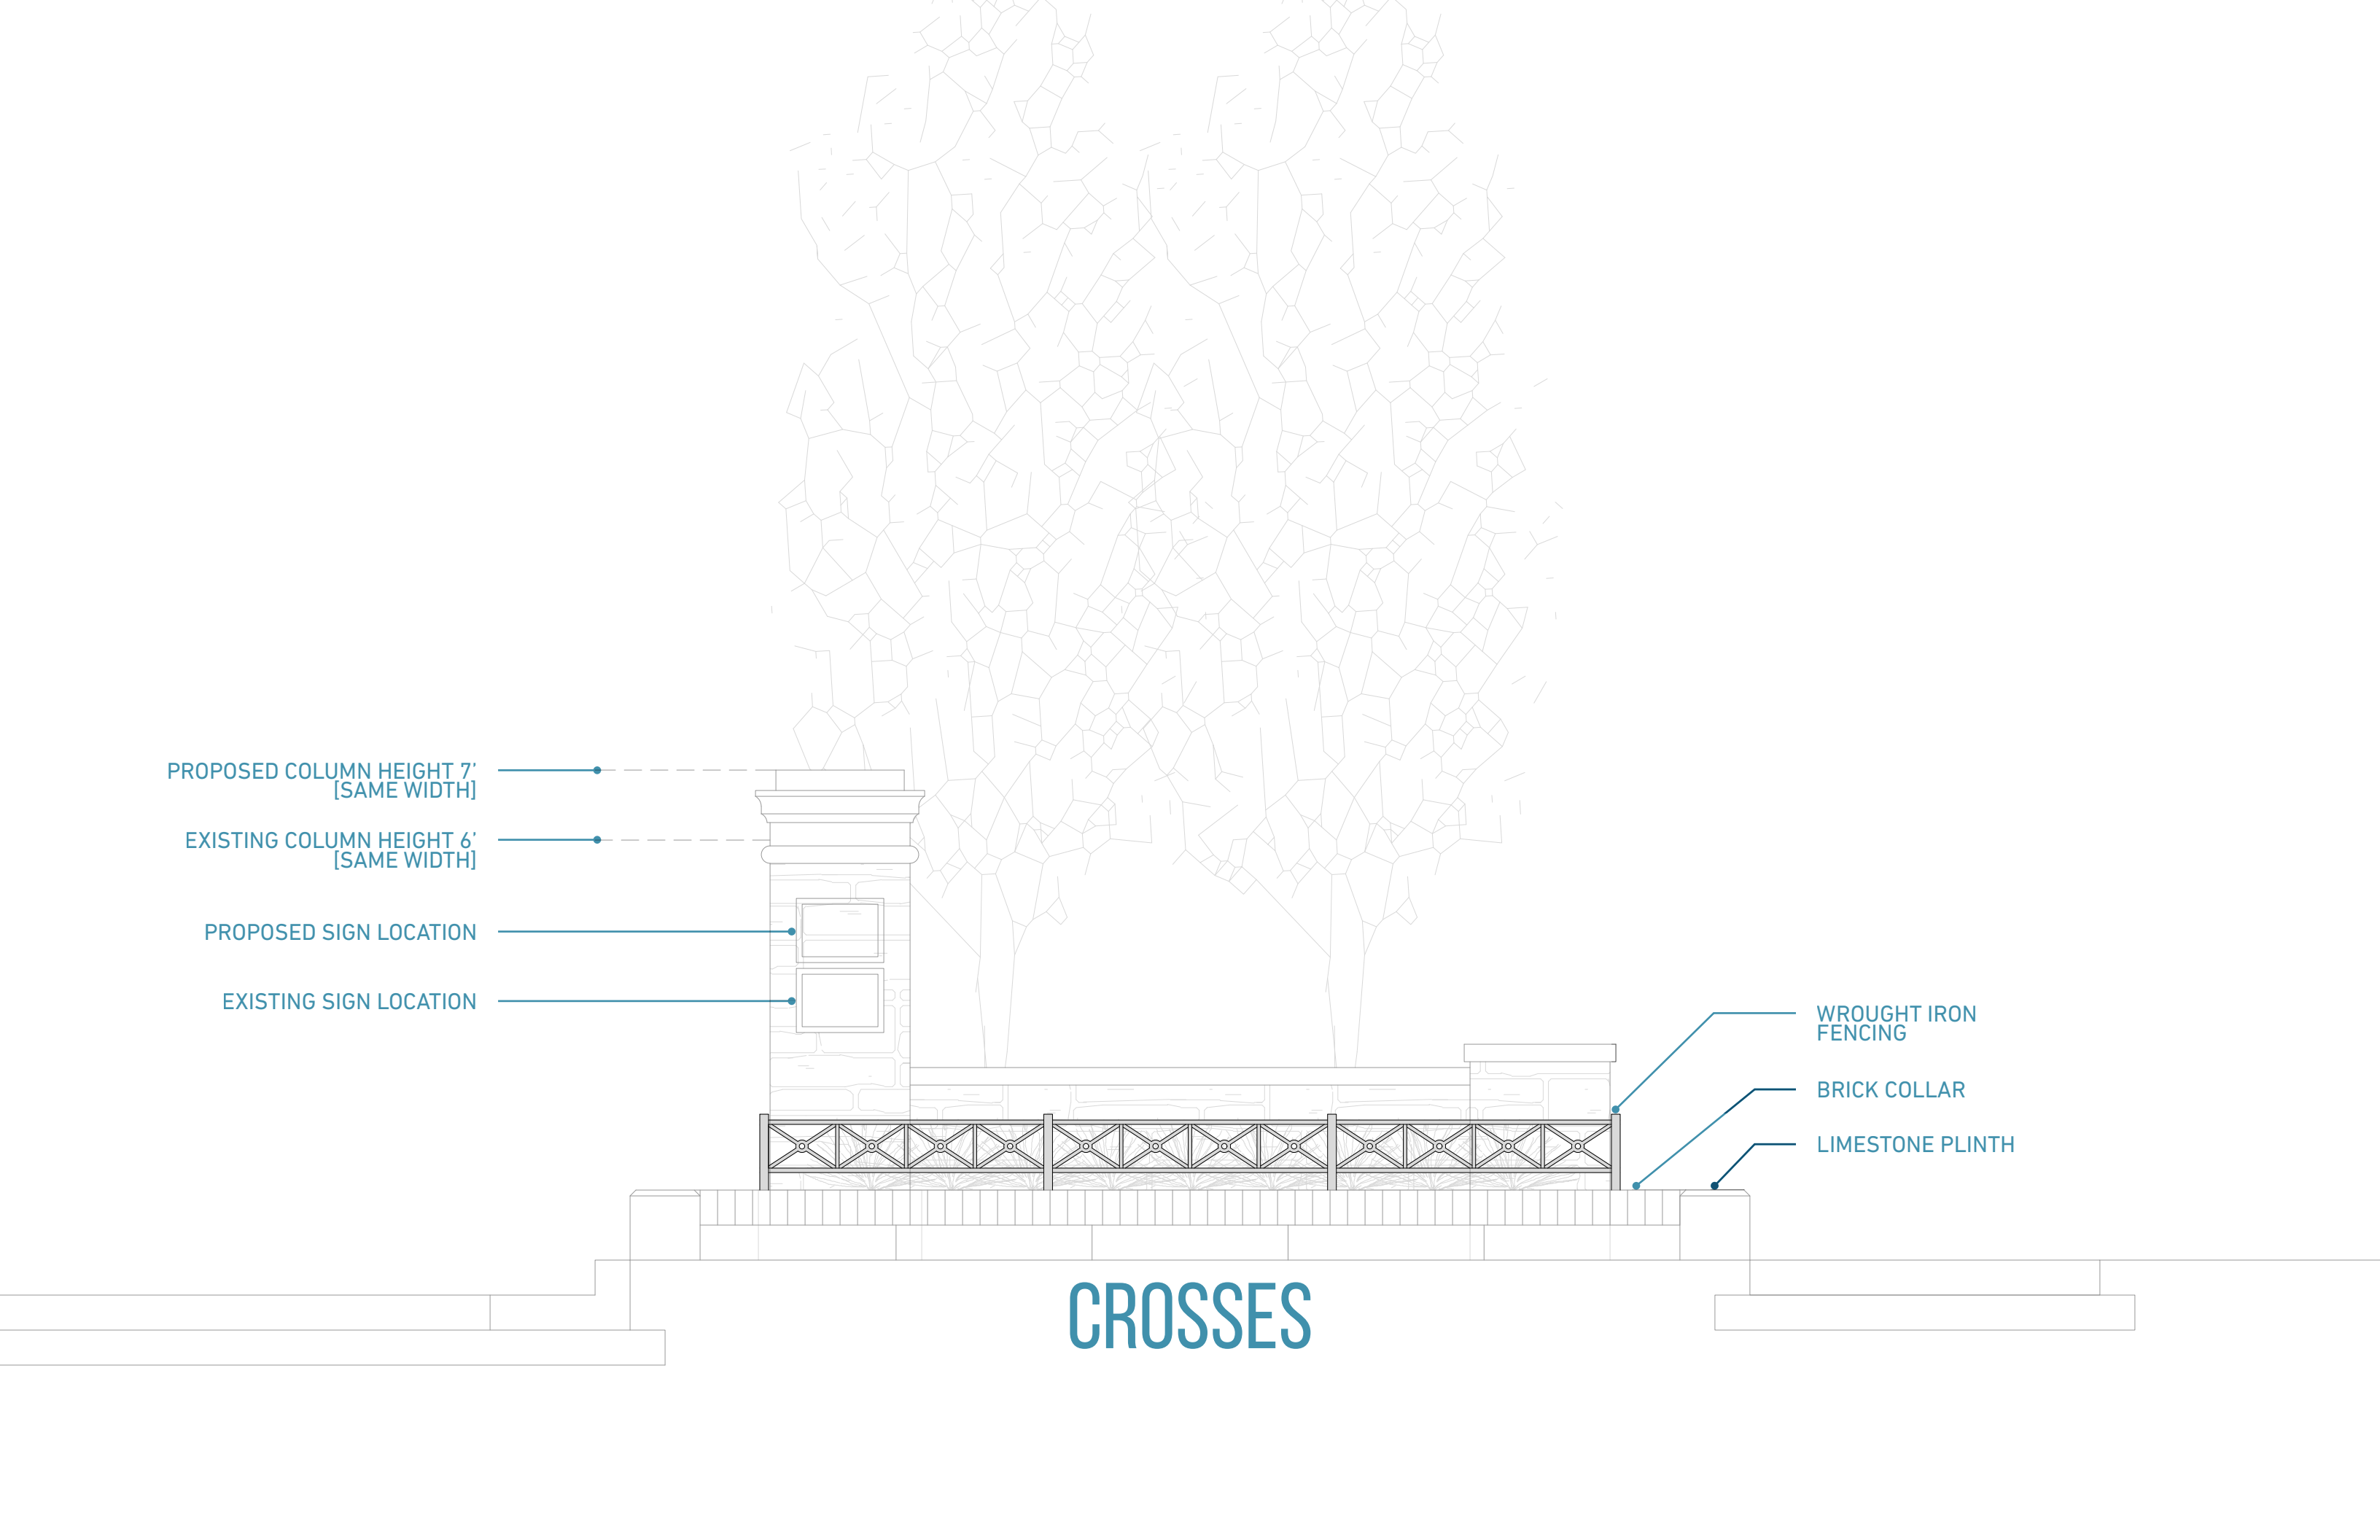

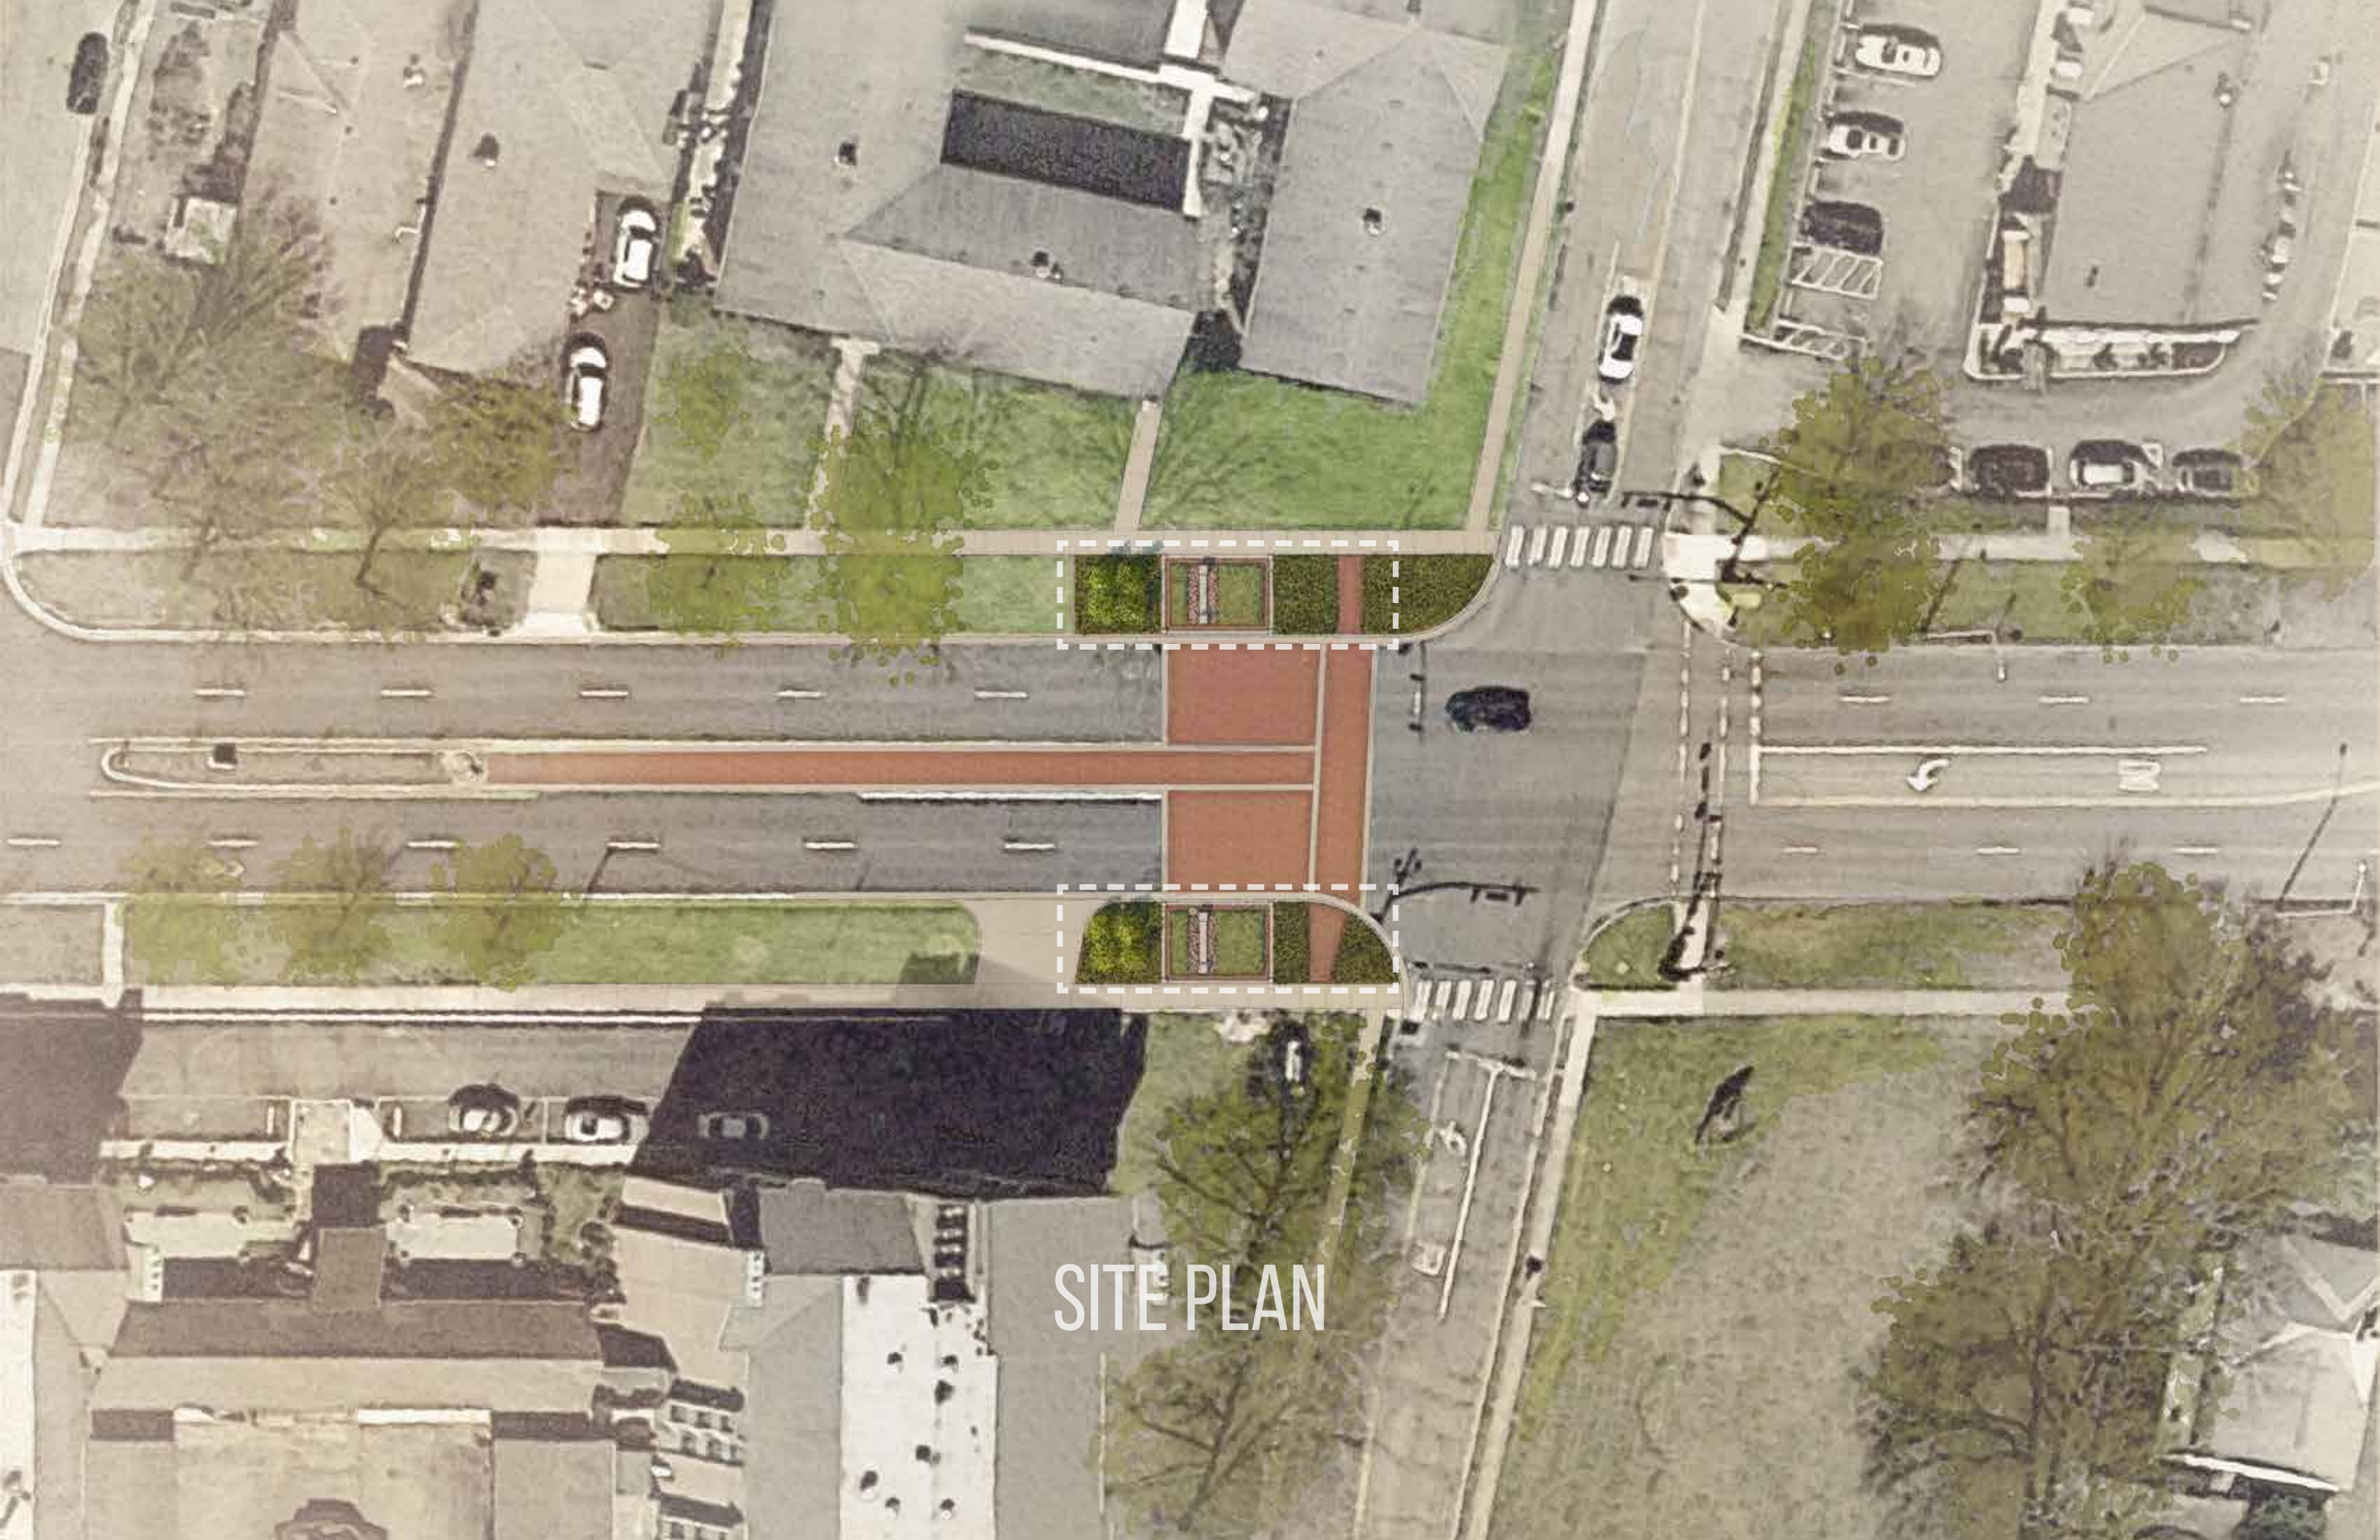

SITE PLAN



ENLARGEMENT-NORTH



ENLARGEMENT-SOUTH



EXISTING CONDITION



PROPOSED CONDITION
[NO FENCING]



PROPOSED CONDITION
[HOOP FENCING]



PROPOSED CONDITION
[EMBLEM FENCING]

