

| Drawing Issue Dates | | |
|------------------------------|--|--|
| Schematic Design Submittal | | |
| 04/22/19 | | |
| Design Development Submittal | | |
| 06/14/19 | | |
| Construction Documents | | |
| Submittal | | |
| 09/24/19 | | |

| Revision Schedule | | |
|-------------------|-------------|------|
| # | Description | Date |

Jeffrey Mansion
Renovation and
Expansion

165 North Parkview Avenue
Bexley, OH 43209

NOT FOR CONSTRUCTION


DETAILS-ELEVATIONS

Landscape

L600


08/16/19

19020.00

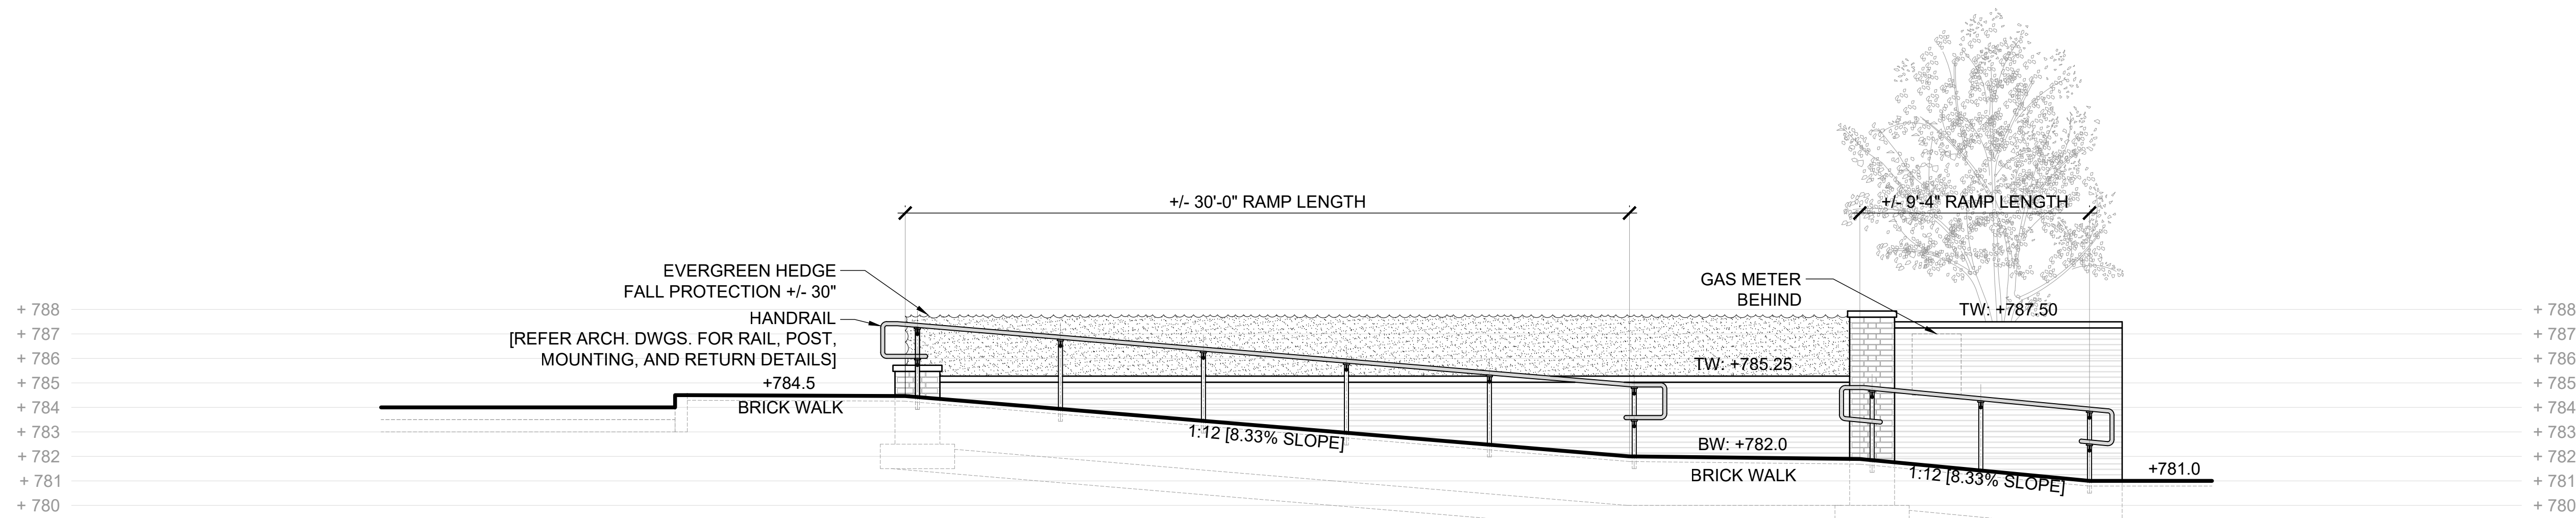


A BRICK RETAINING WALL - LOWER ENTRY SOUTH

SCALE: 1/4" = 1'-0"

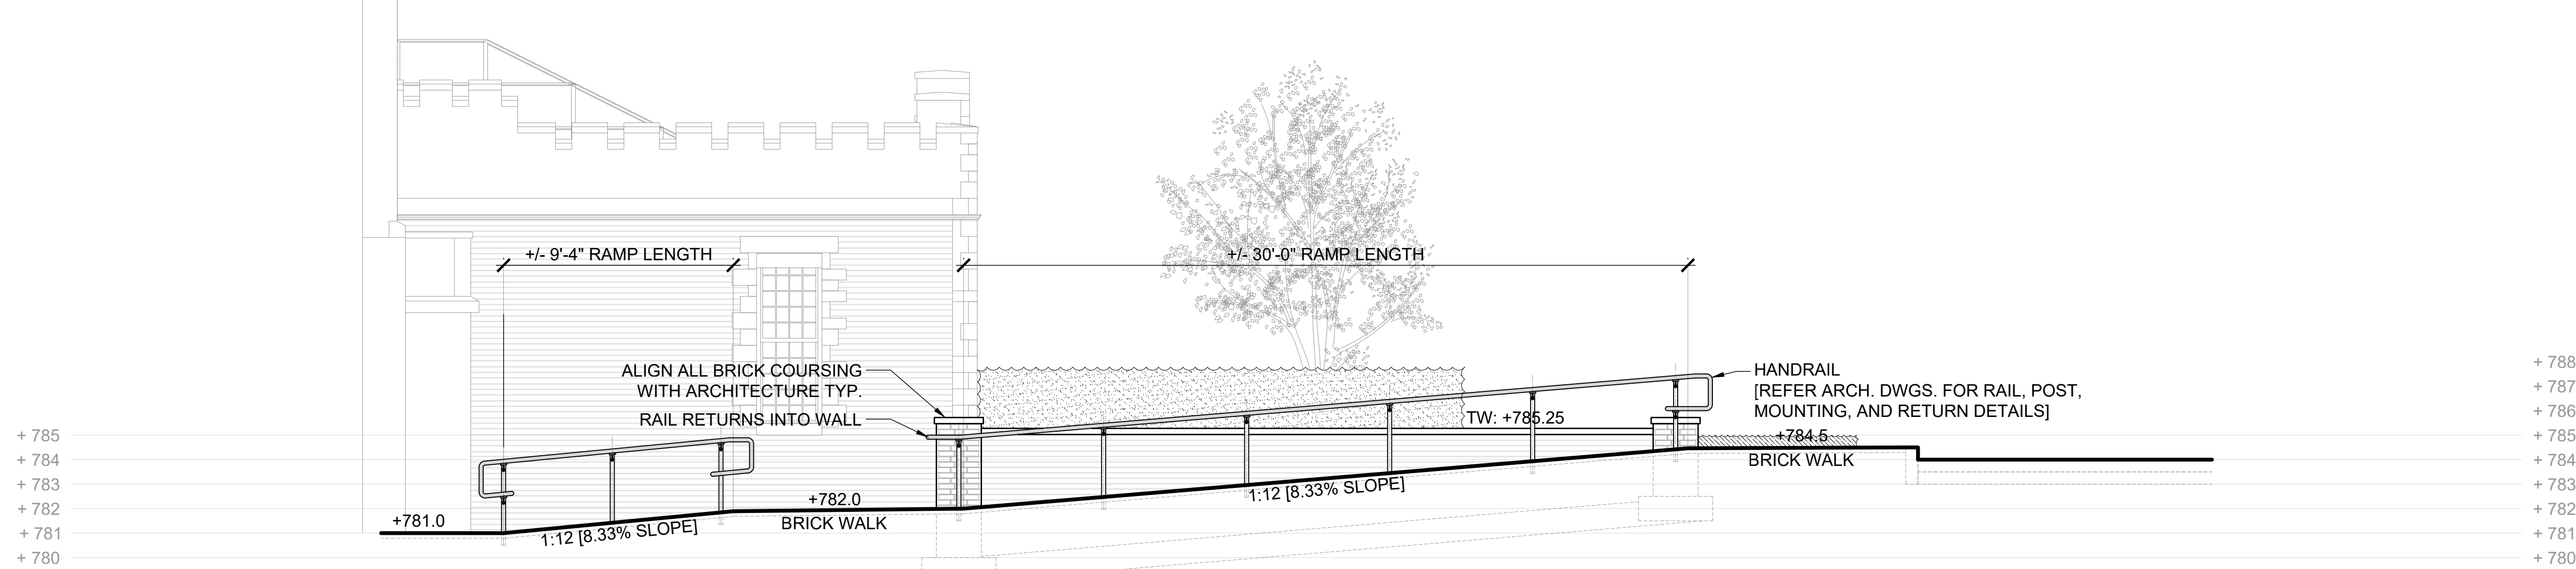

B BRICK RETAINING WALL - LOWER ENTRY NORTH

SCALE: 1/4" = 1'-0"

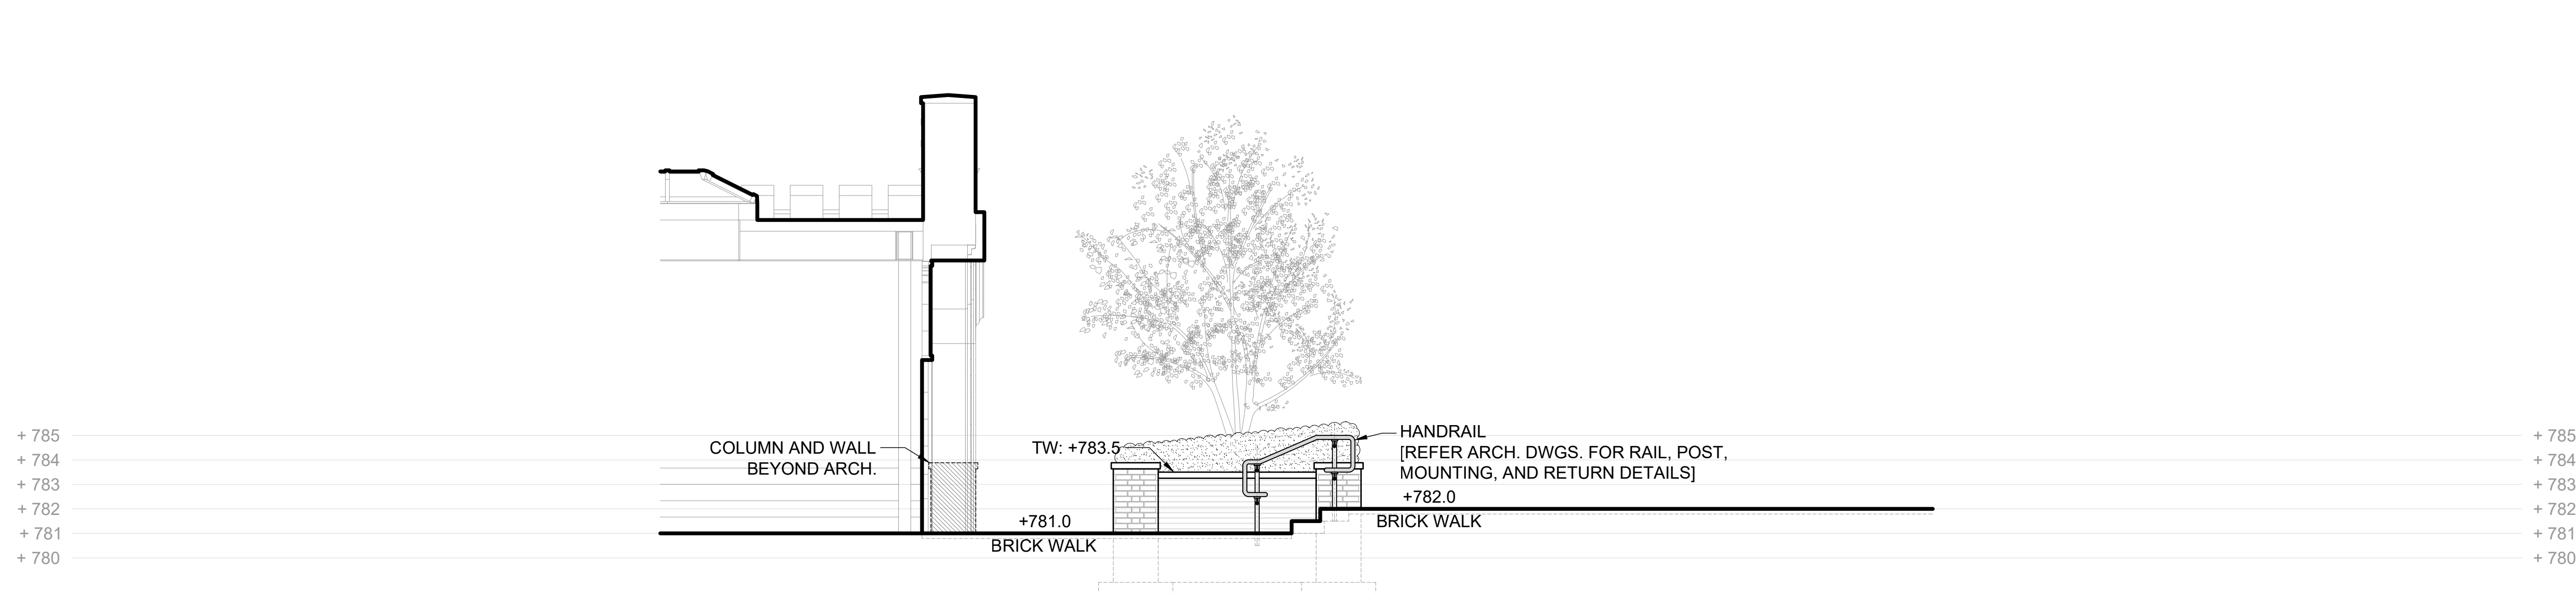

C BRICK RETAINING WALL - CARRIAGE COURT NORTH

SCALE: 1/4" = 1'-0"

ELEVATION

| Drawing Issue Dates | | |
|----------------------------------|----------|--|
| Schematic Design Submittal | 04/22/19 | |
| Design Development Submittal | 06/14/19 | |
| Construction Documents Submittal | 09/24/19 | |


| Revision Schedule | | |
|-------------------|-------------|------|
| # | Description | Date |

Jeffrey Mansion
Renovation and
Expansion


165 North Parkview Avenue
Bexley, OH 43209

NOT FOR CONSTRUCTION


DETAILS-ELEVATIONS

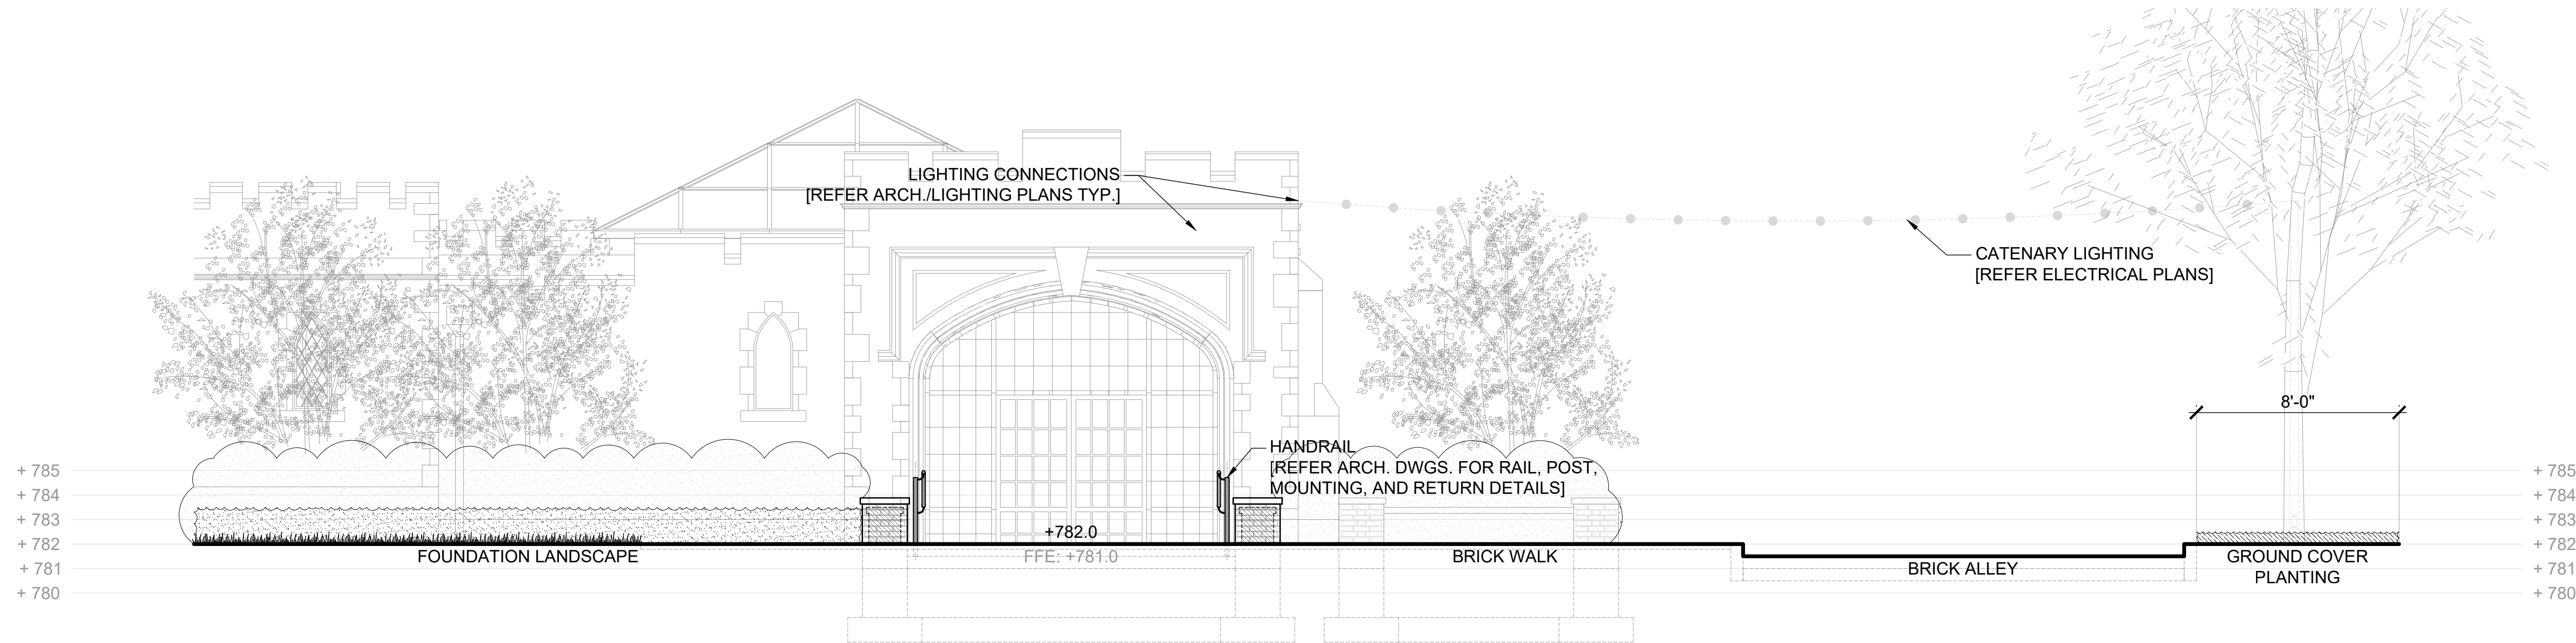

D BRICK RETAINING WALL - CARRIAGE COURT WEST
SCALE: 1/4" = 1'-0"
ELEVATION

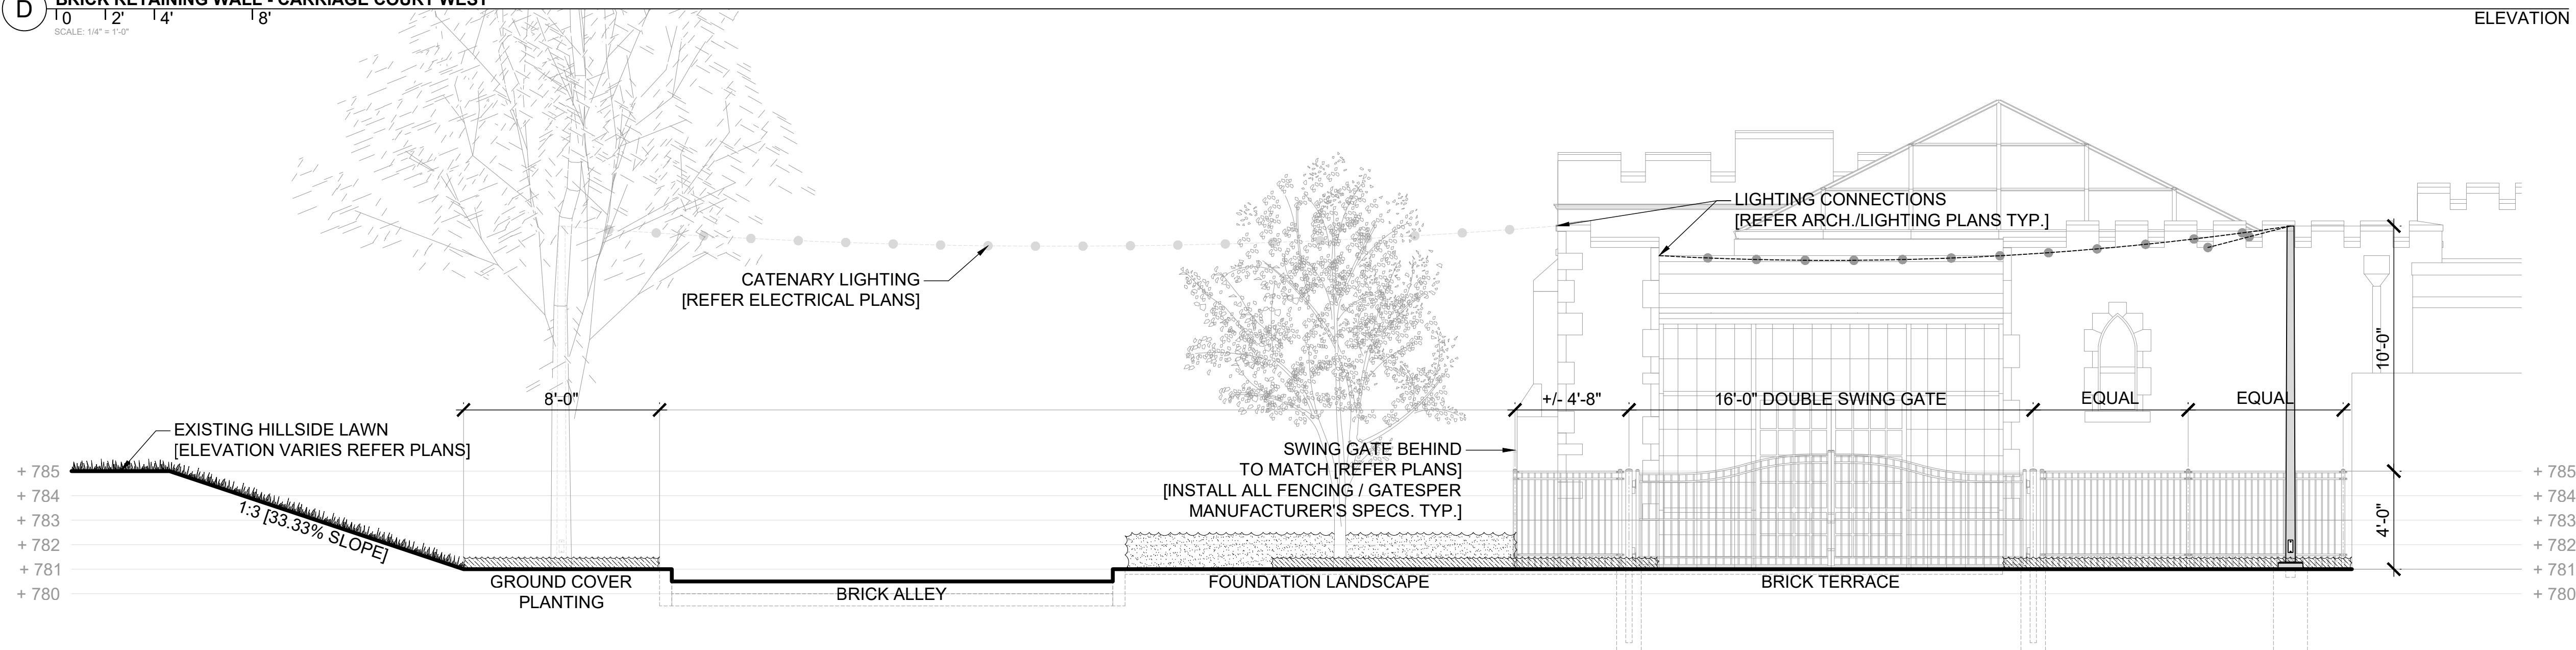

E CARRIAGE COURT TERRACE - EAST
SCALE: 1/4" = 1'-0"
ELEVATION

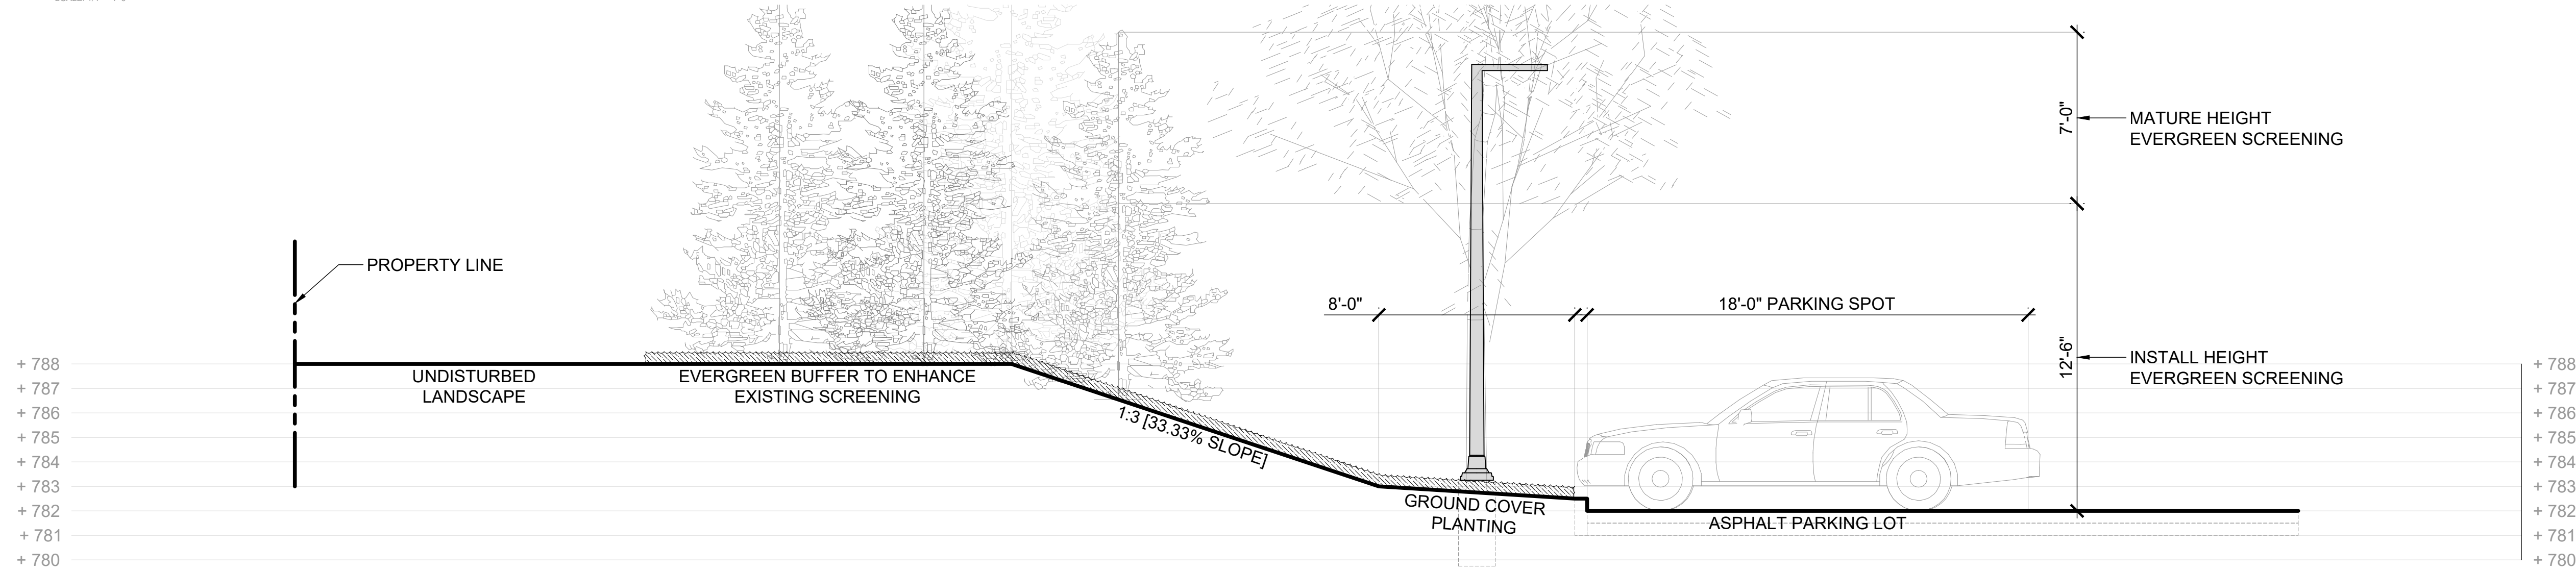

F PARKING COURT + DRIVE - SOUTH
SCALE: 1/4" = 1'-0"
ELEVATION