


INSTALL GRASS PAVE ON OUTSIDE IF ROOTS OF TREE ALLOW

REINFORCE PLASTIC EDGING WITH CONCRETE

4'-6"

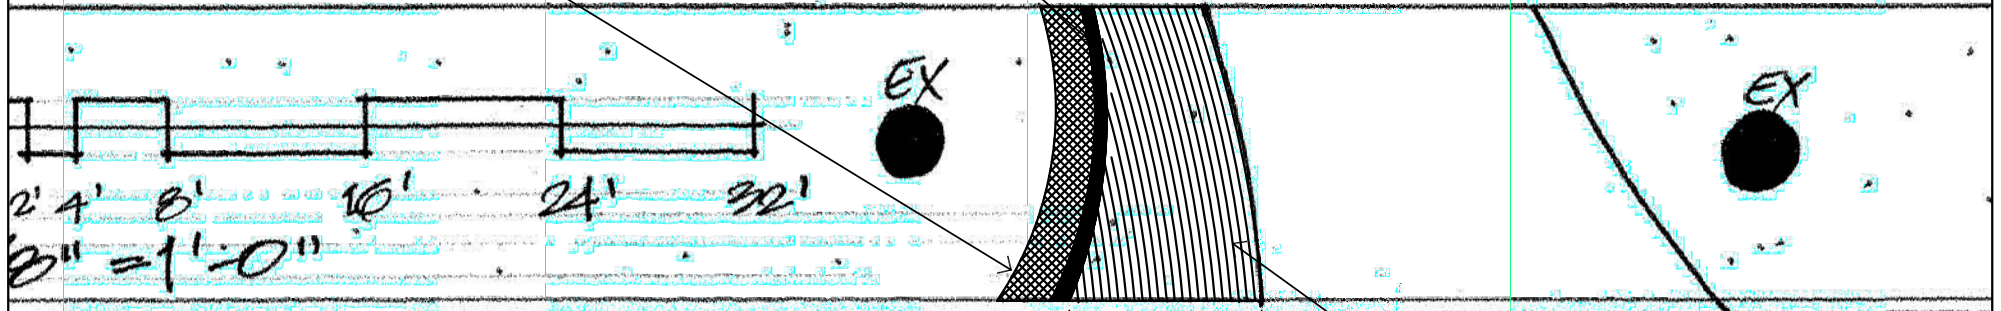

NEW PAVING NOTES:

NEW PAVING TO BE

8'

PAVING TO MATCH STREET (SAILOR COURSE)



Disclaimer: All plans, ideas, and information generated or discussed during the design process, whether written, oral, or graphically represented, are the sole property of Hedge Landscape Inc. Any use or implementation prior to written authorization is a violation of copyright laws and subject to prosecution. This document is for sole use by the recipient for reference purposes only. Reproduction and/or distribution of the information contained therein is specifically prohibited. Hedge Landscape Inc. is released from any responsibility or obligation as to its accuracy or completeness. The use of this plan for installation by others shall acknowledge acceptance of professional design service rendered and design fees shall become due at that time.

DRAWN BY:
Steven R. Maravich ASLA
Landscape Architect
1013 Gahanna Parkway
Columbus, Ohio 43230
Office: (614) 860-9608 ext. 104
Cell: (614) 653.6333
Fax: (614) 847-3799
www.hedgelandscapes.com

SHEET TITLE: PAVING AT DRIVE ENTRANCE
Goldsand Residence

SHEET NUMBER:

L-1

DATE	ISSUE/ REVISION:
DATE 4.18.19	
PROJECT NO.	△
160100.0	△