


LANDSCAPE PLAN  
SCALE: 1" = 10'-0"

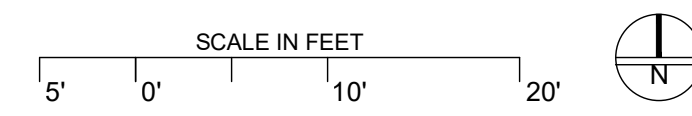

LANDSCAPE LEGEND

KEY	BOTANICAL NAME	COMMON NAME	SIZE	SPACING
<b>TREES - DECIDUOUS SHADE</b>				
PL AC	Platanus acerifolia 'Morton Circle'	'Exclamation' London Planetree	4" CAL.	PER PLANS
<b>TREES - DECIDUOUS ORNAMENTAL</b>				
AM GR	Amelanchier x grandiflora 'Autumn Brilliance'	'Autumn Brilliance' Serviceberry	8" HT.	PER PLANS
<b>SHRUBS - EVERGREEN</b>				
TA DE	Taxus x media 'Densiflora'	Yew	30" HT.	PER PLANS
<b>GROUND COVERS, PERENNIALS, TURF, + VINES</b>				
EU FO	Euonymus fortunei 'Coloratus'	Purpleleaf Wintercreeper	#1 GAL	18" O.C.
LI MU	Liriope muscari 'Big Blue'	Lily Turf	#1 GAL	1" O.C.
T1	N/A	Turf - Sod	N/A	N/A

462 SOUTH LUDLOW ALLEY  
COLUMBUS, OH 43215  
614 6212796 MKSKSTUDIOS.COM

client / owner  
The City of Bexley  
project name  
**ALUM CREEK TRAIL HEAD**  
project address  
Bexley, Ohio

consultant 1  
Korda Engineering  
1650 Watermark Drive  
Suite 200  
Columbus, Ohio, 44136  
p 614 487.1650

issue date  
04.08.2019  
project number  
c18538

sheet name  
**LANDSCAPE PLAN**

sheet number  
**L200**