


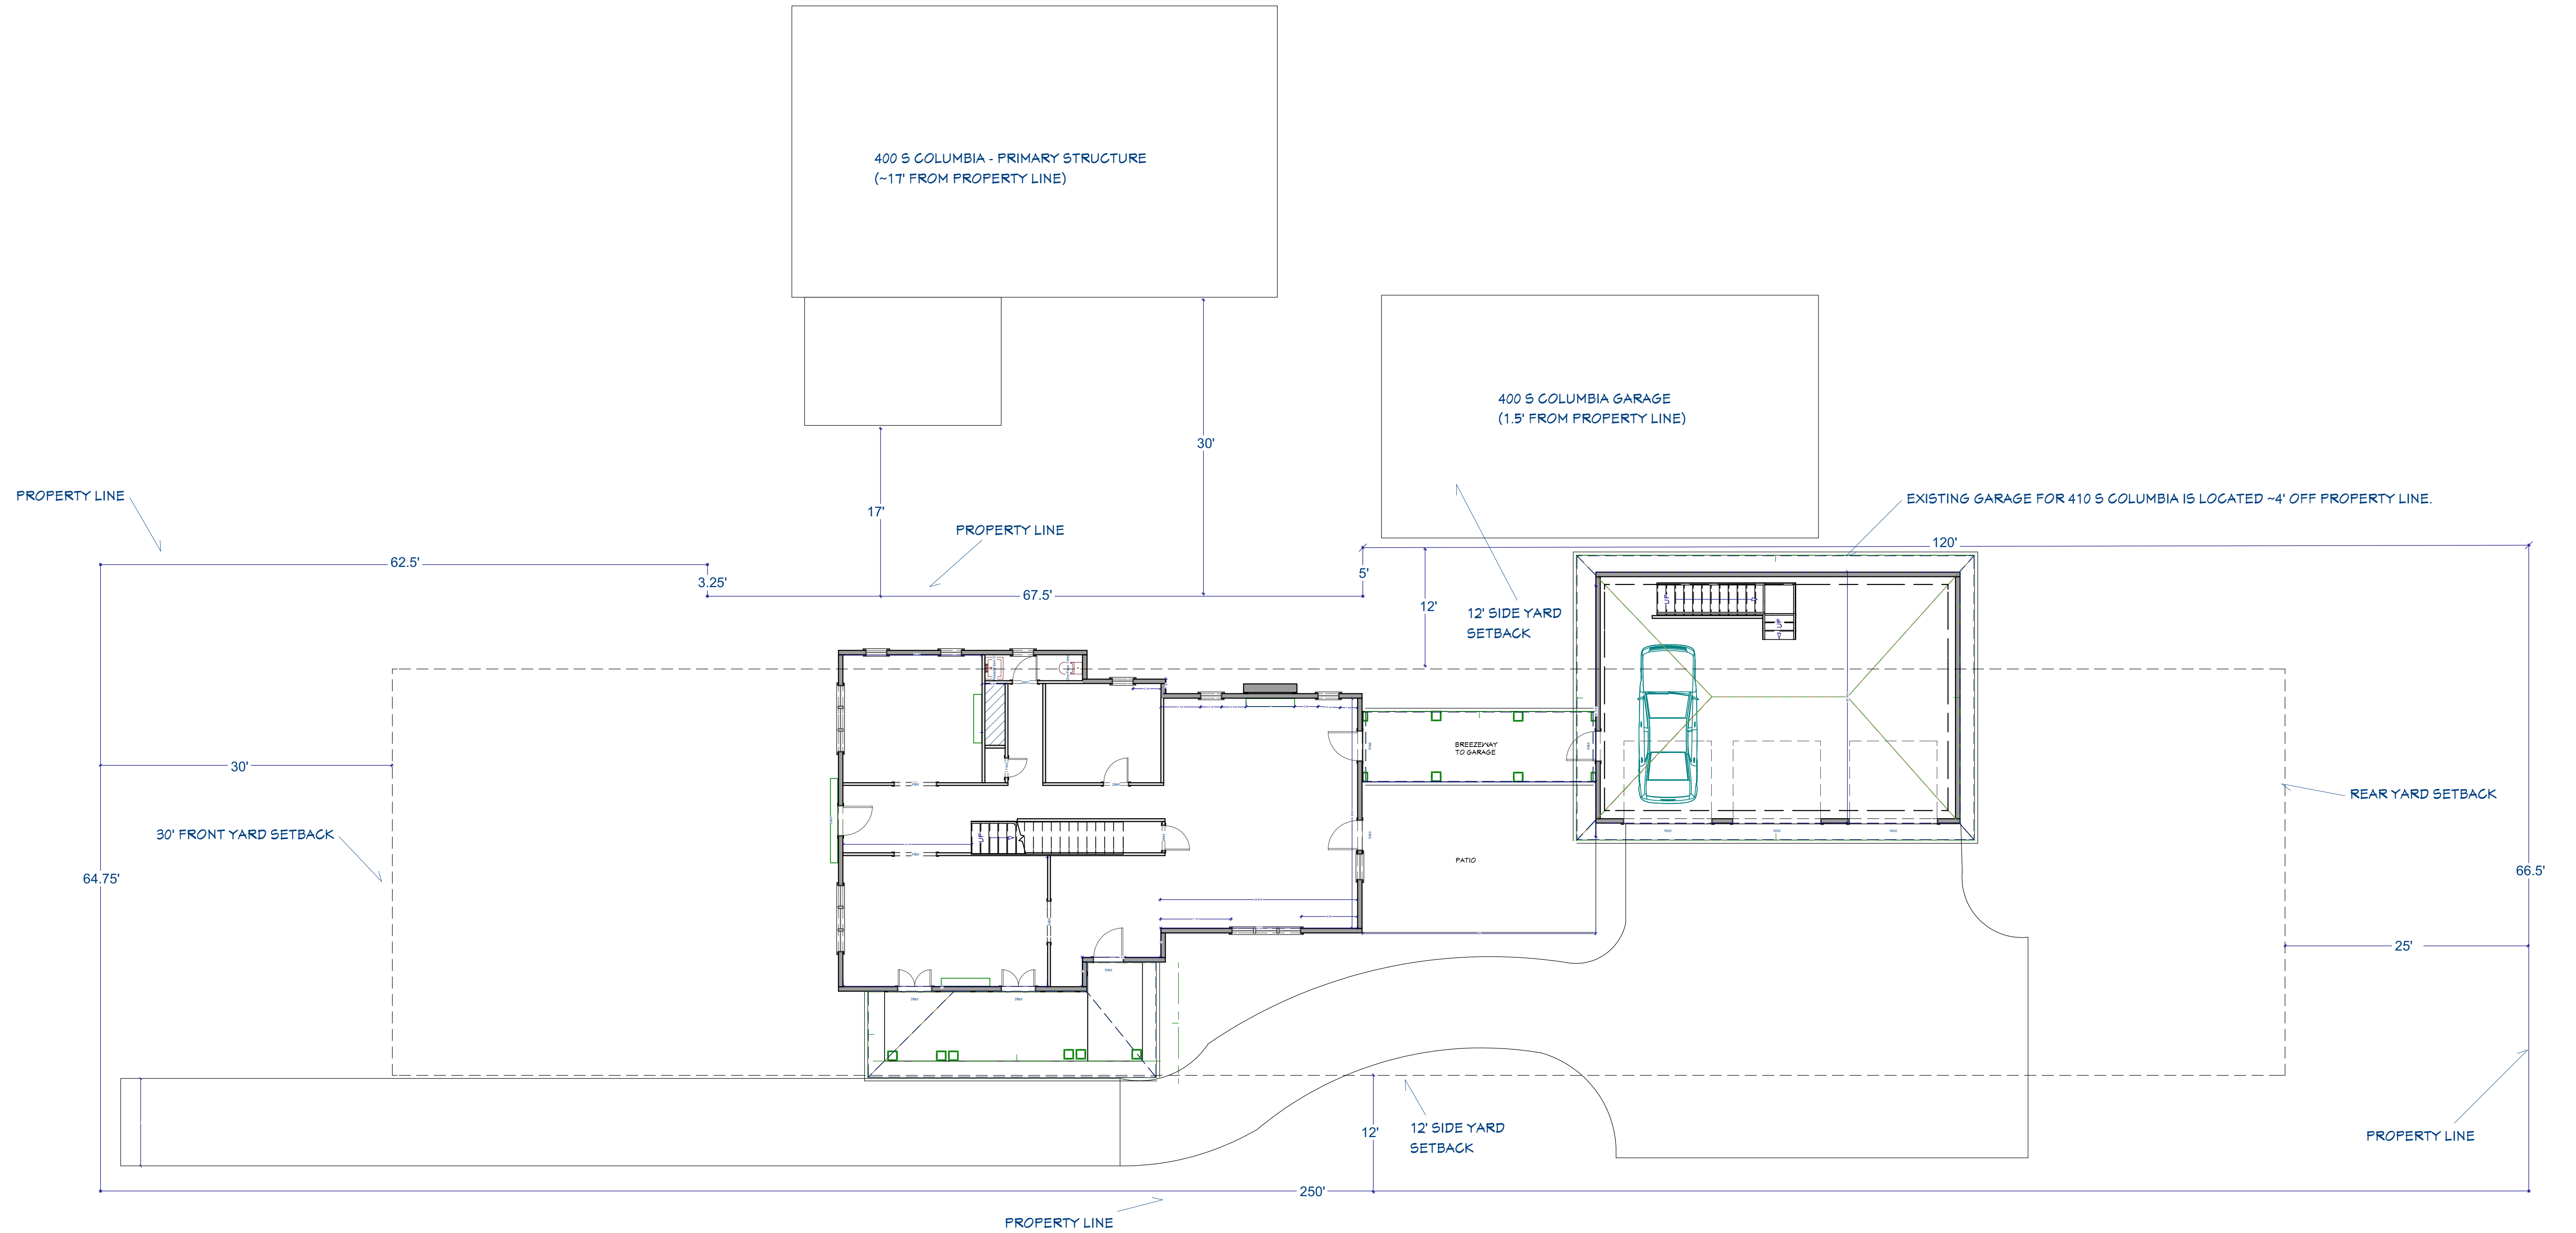

EXISTING SITE PLAN

1/8" = 1'

SOUTH COLUMBIA AVENUE





PROPOSED SITE PLAN

1/8" = 1'


STRUCTURE / AREA	SQ FT
existing house	1,622
existing garage	863
proposed addition	694
TOTAL BUILDING COVERAGE	3,179
driveway / walkway	2,600
patio hardscaping	450
front walkway	130
TOTAL LOT COVERAGE	6,359

NOTES:

TOTAL LOT SIZE: 16,506 sq. ft.

TOTAL PROPOSED LOT COVERAGE: 6,359 sq. ft. (39%)

TOTAL PROPOSED BUILDING COVERAGE: 3,179 sq. ft. (19%)

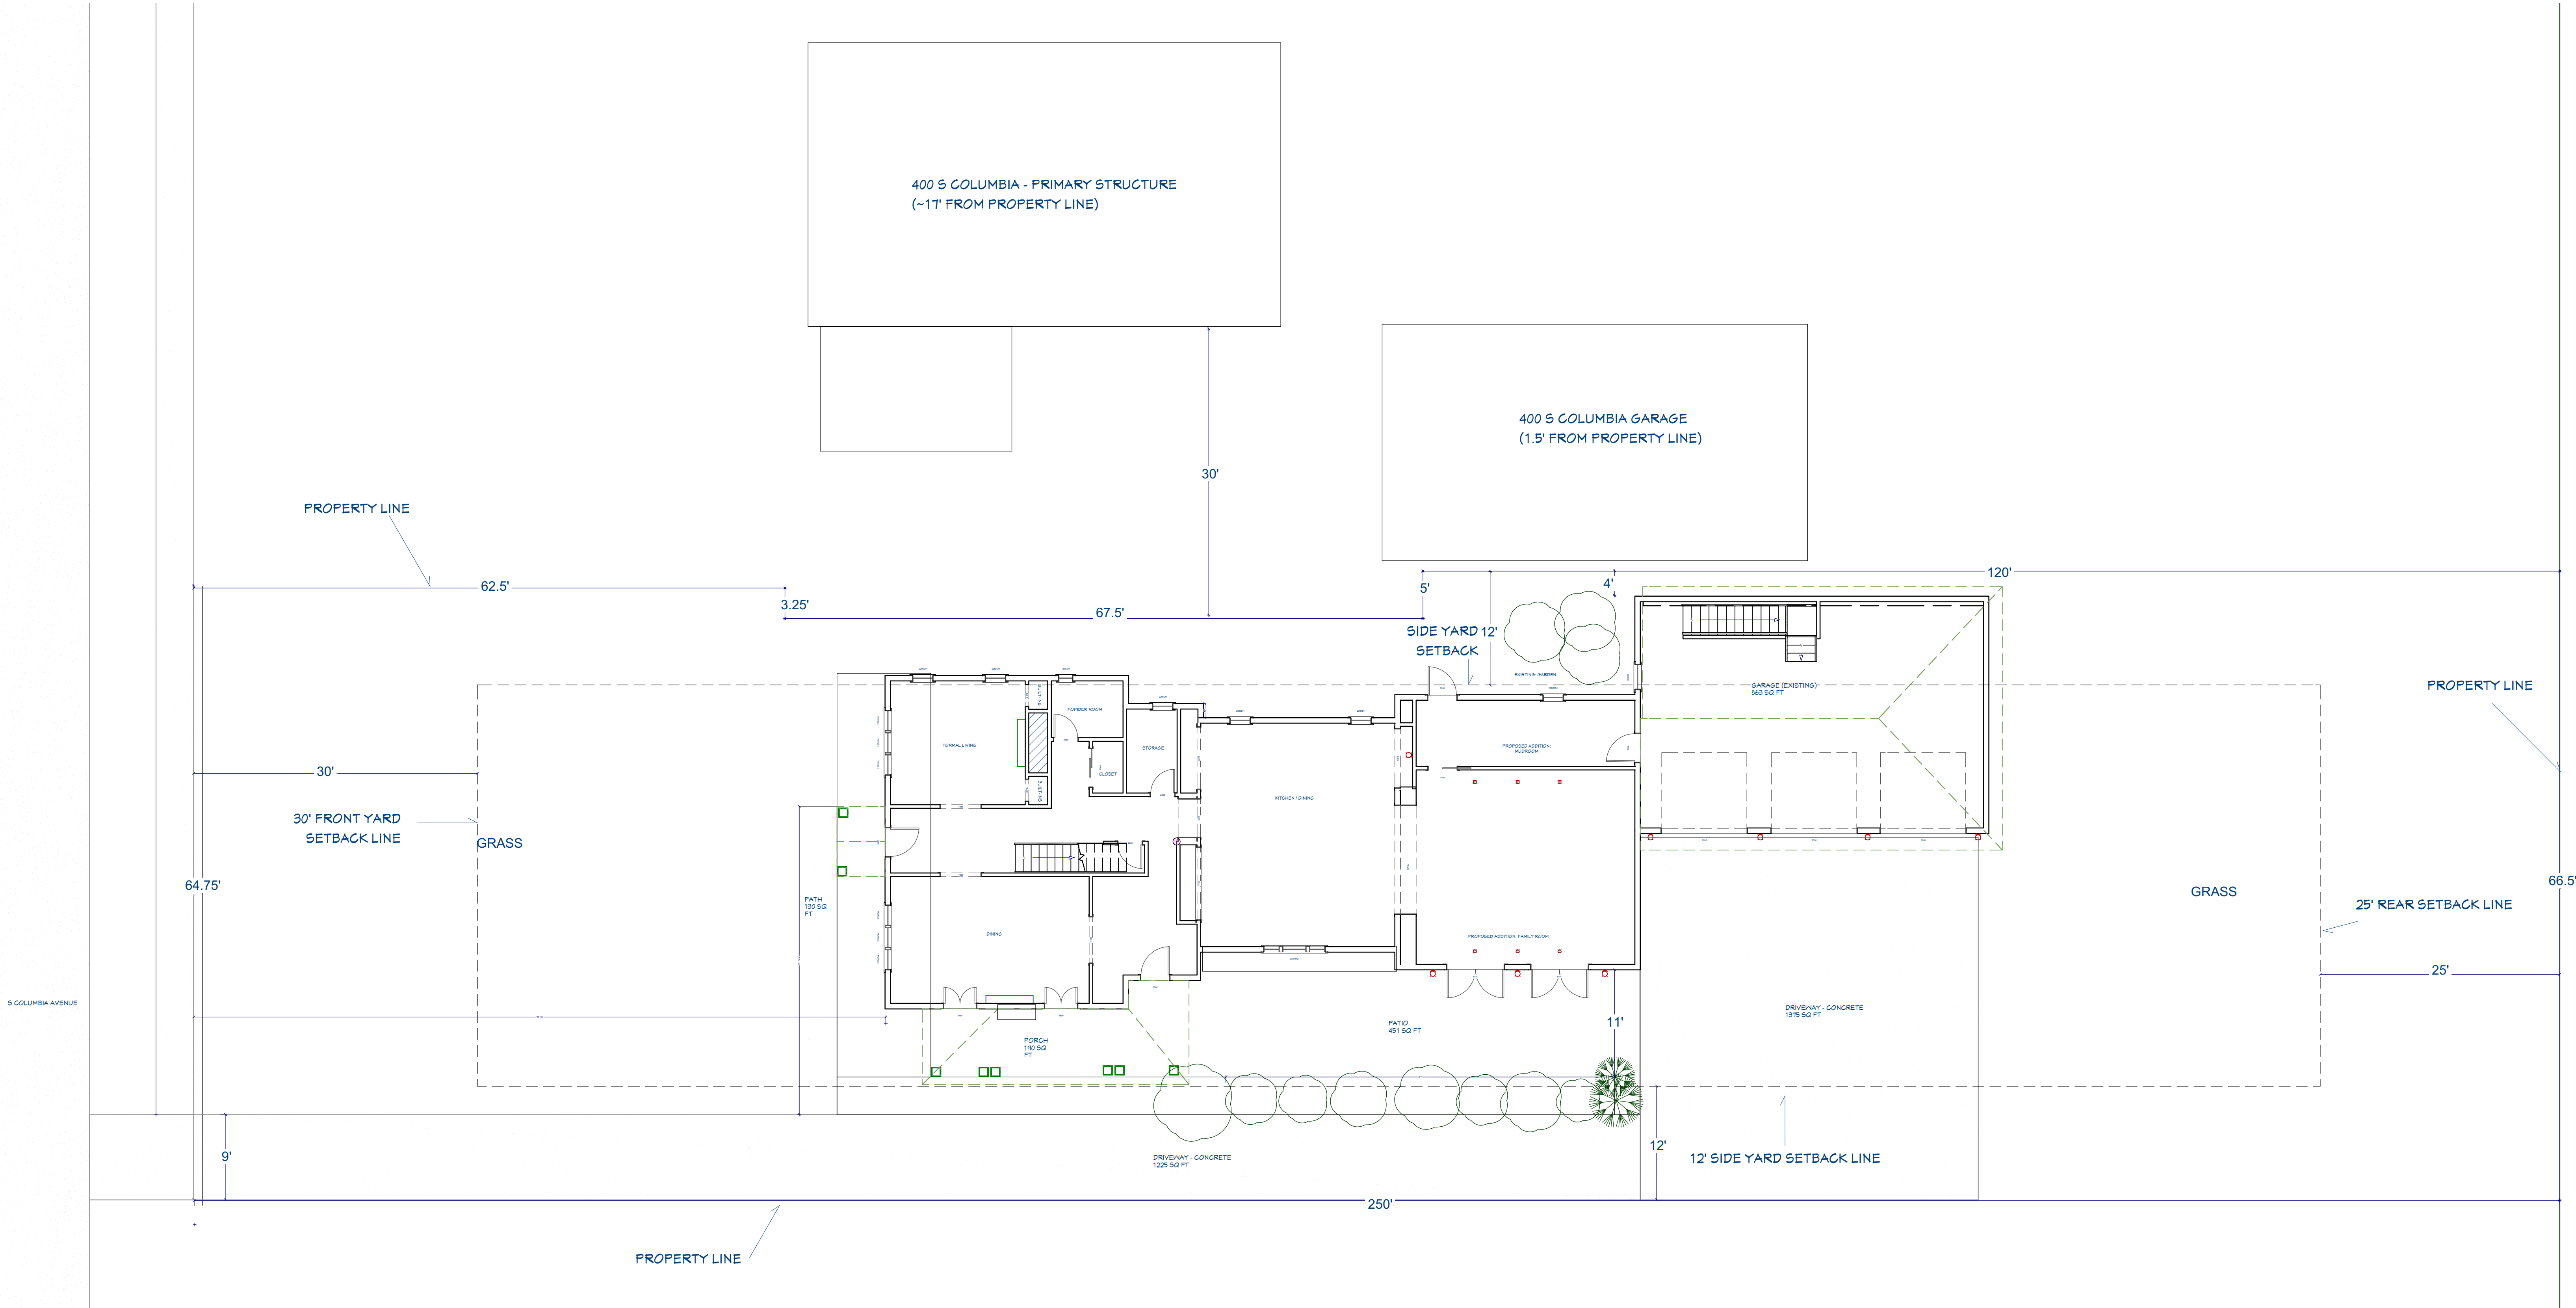

WORKING DESIGN 1 - WINDOWS/DOORS




WORKING DESIGN 2 - WINDOWS/DOORS




ROOF DRAWINGS


EXISTING

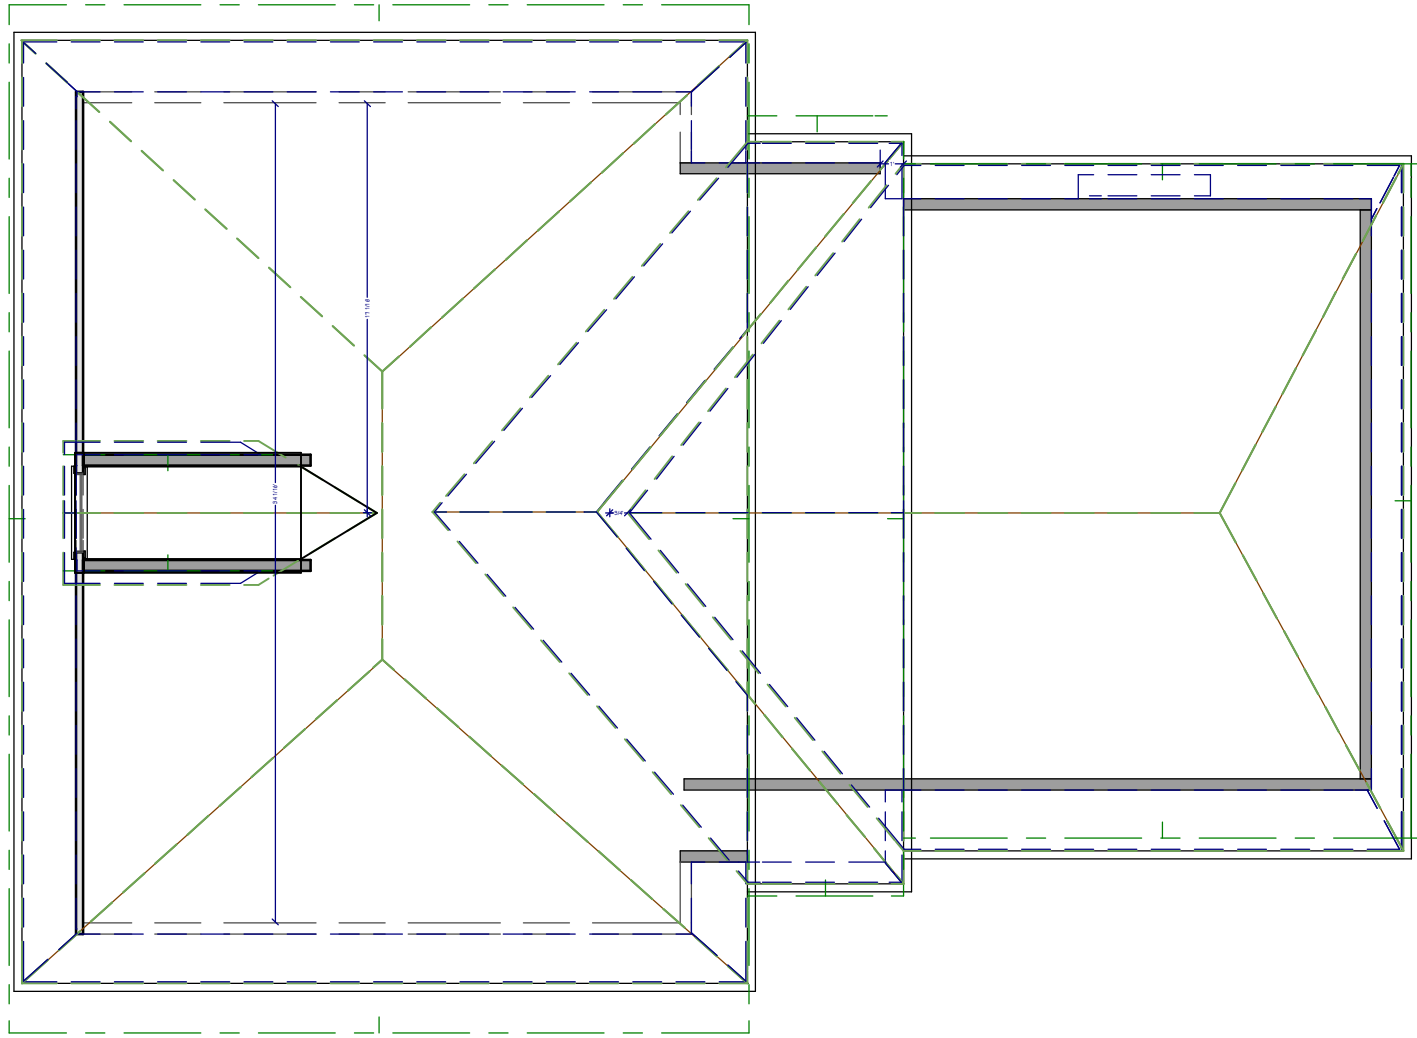

PROPOSED CONNECTION TO ADDITION

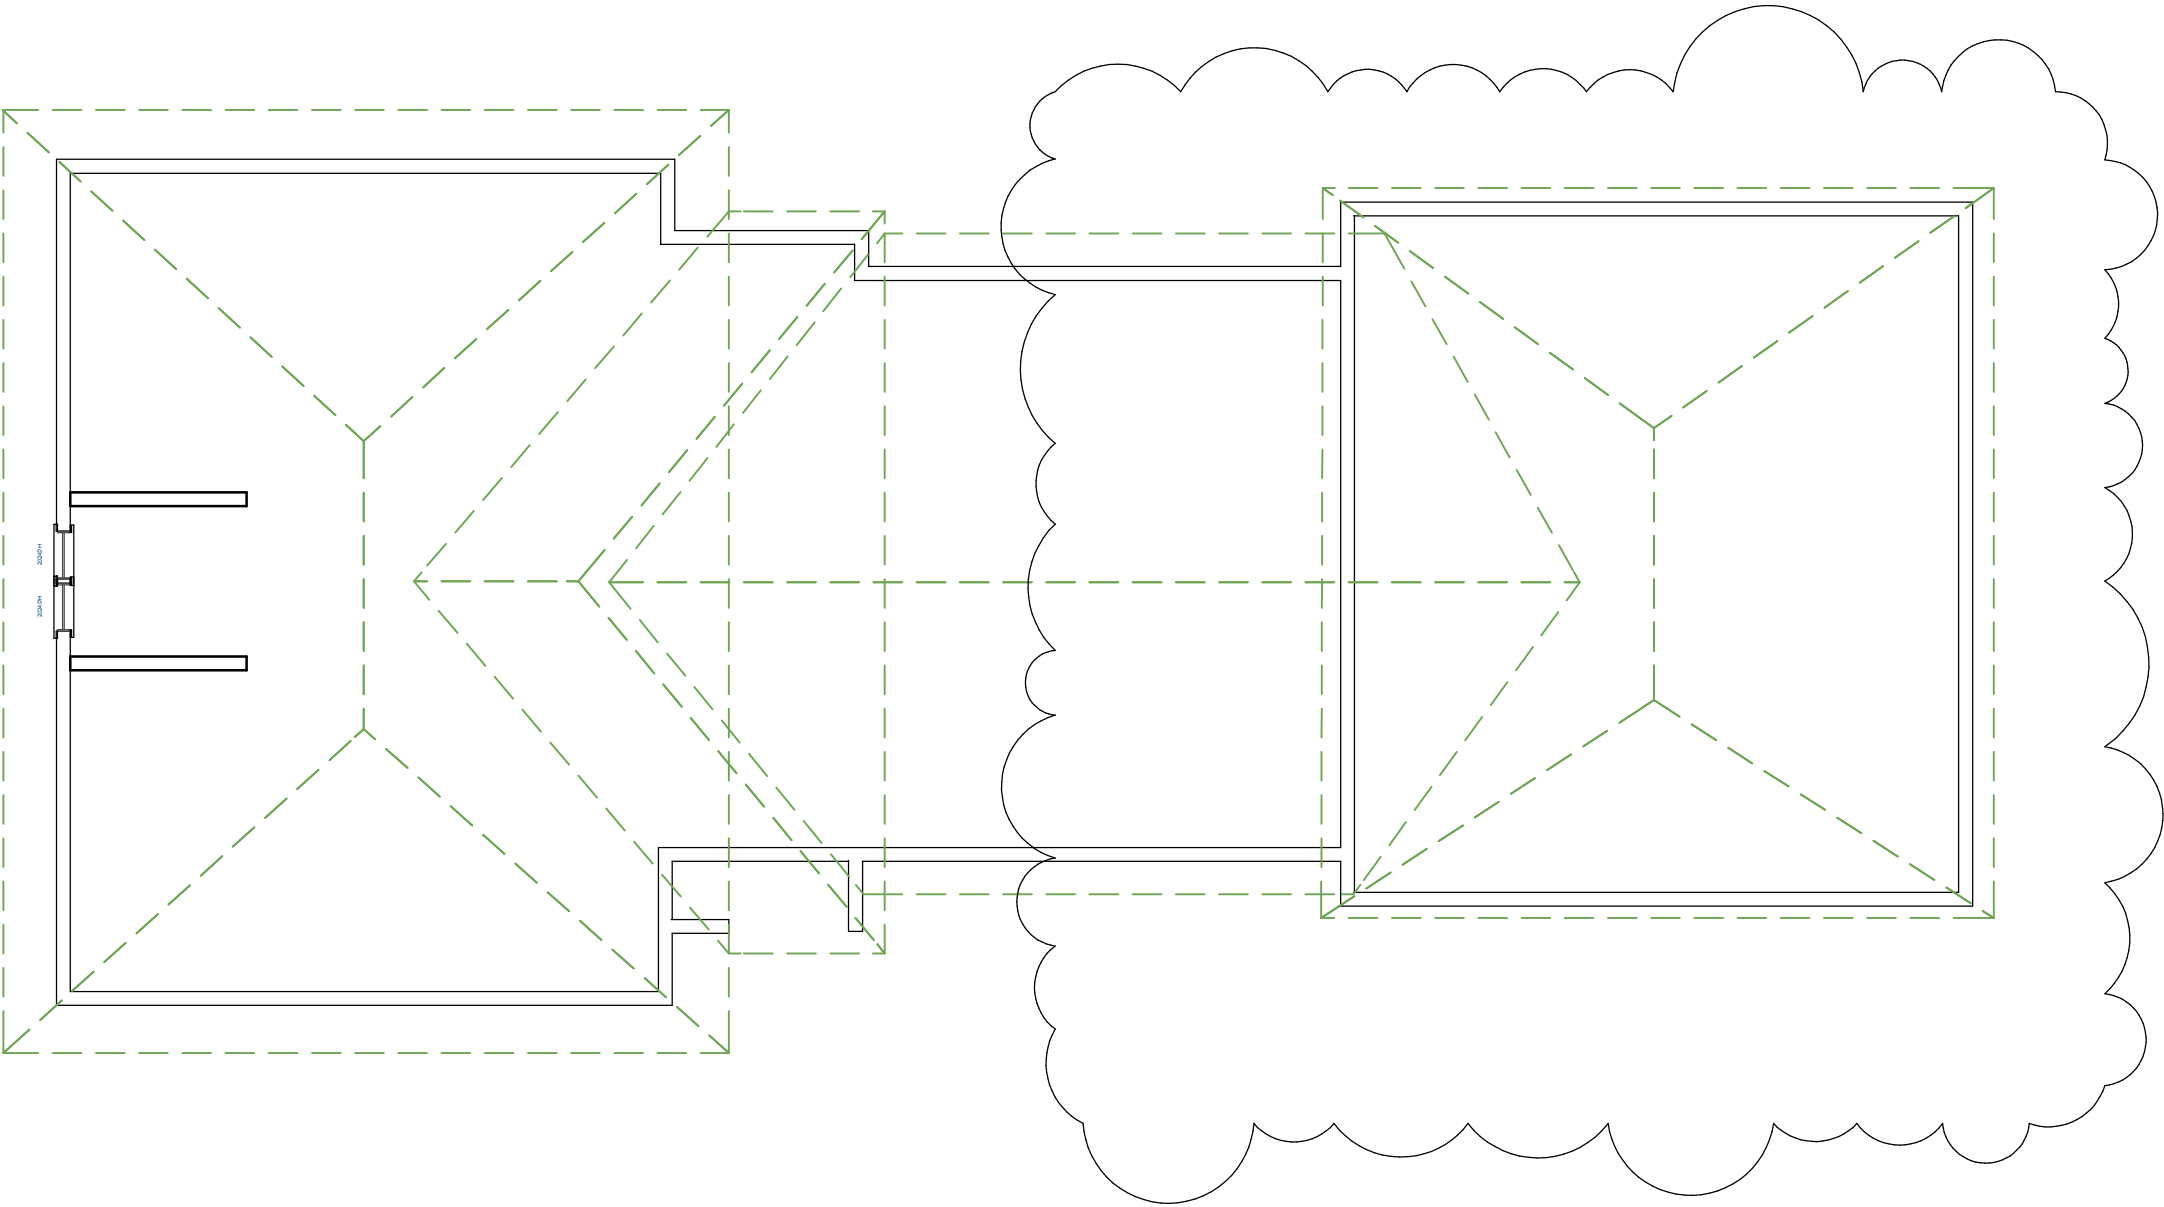


PROPOSED CONNECTION TO ADDITION

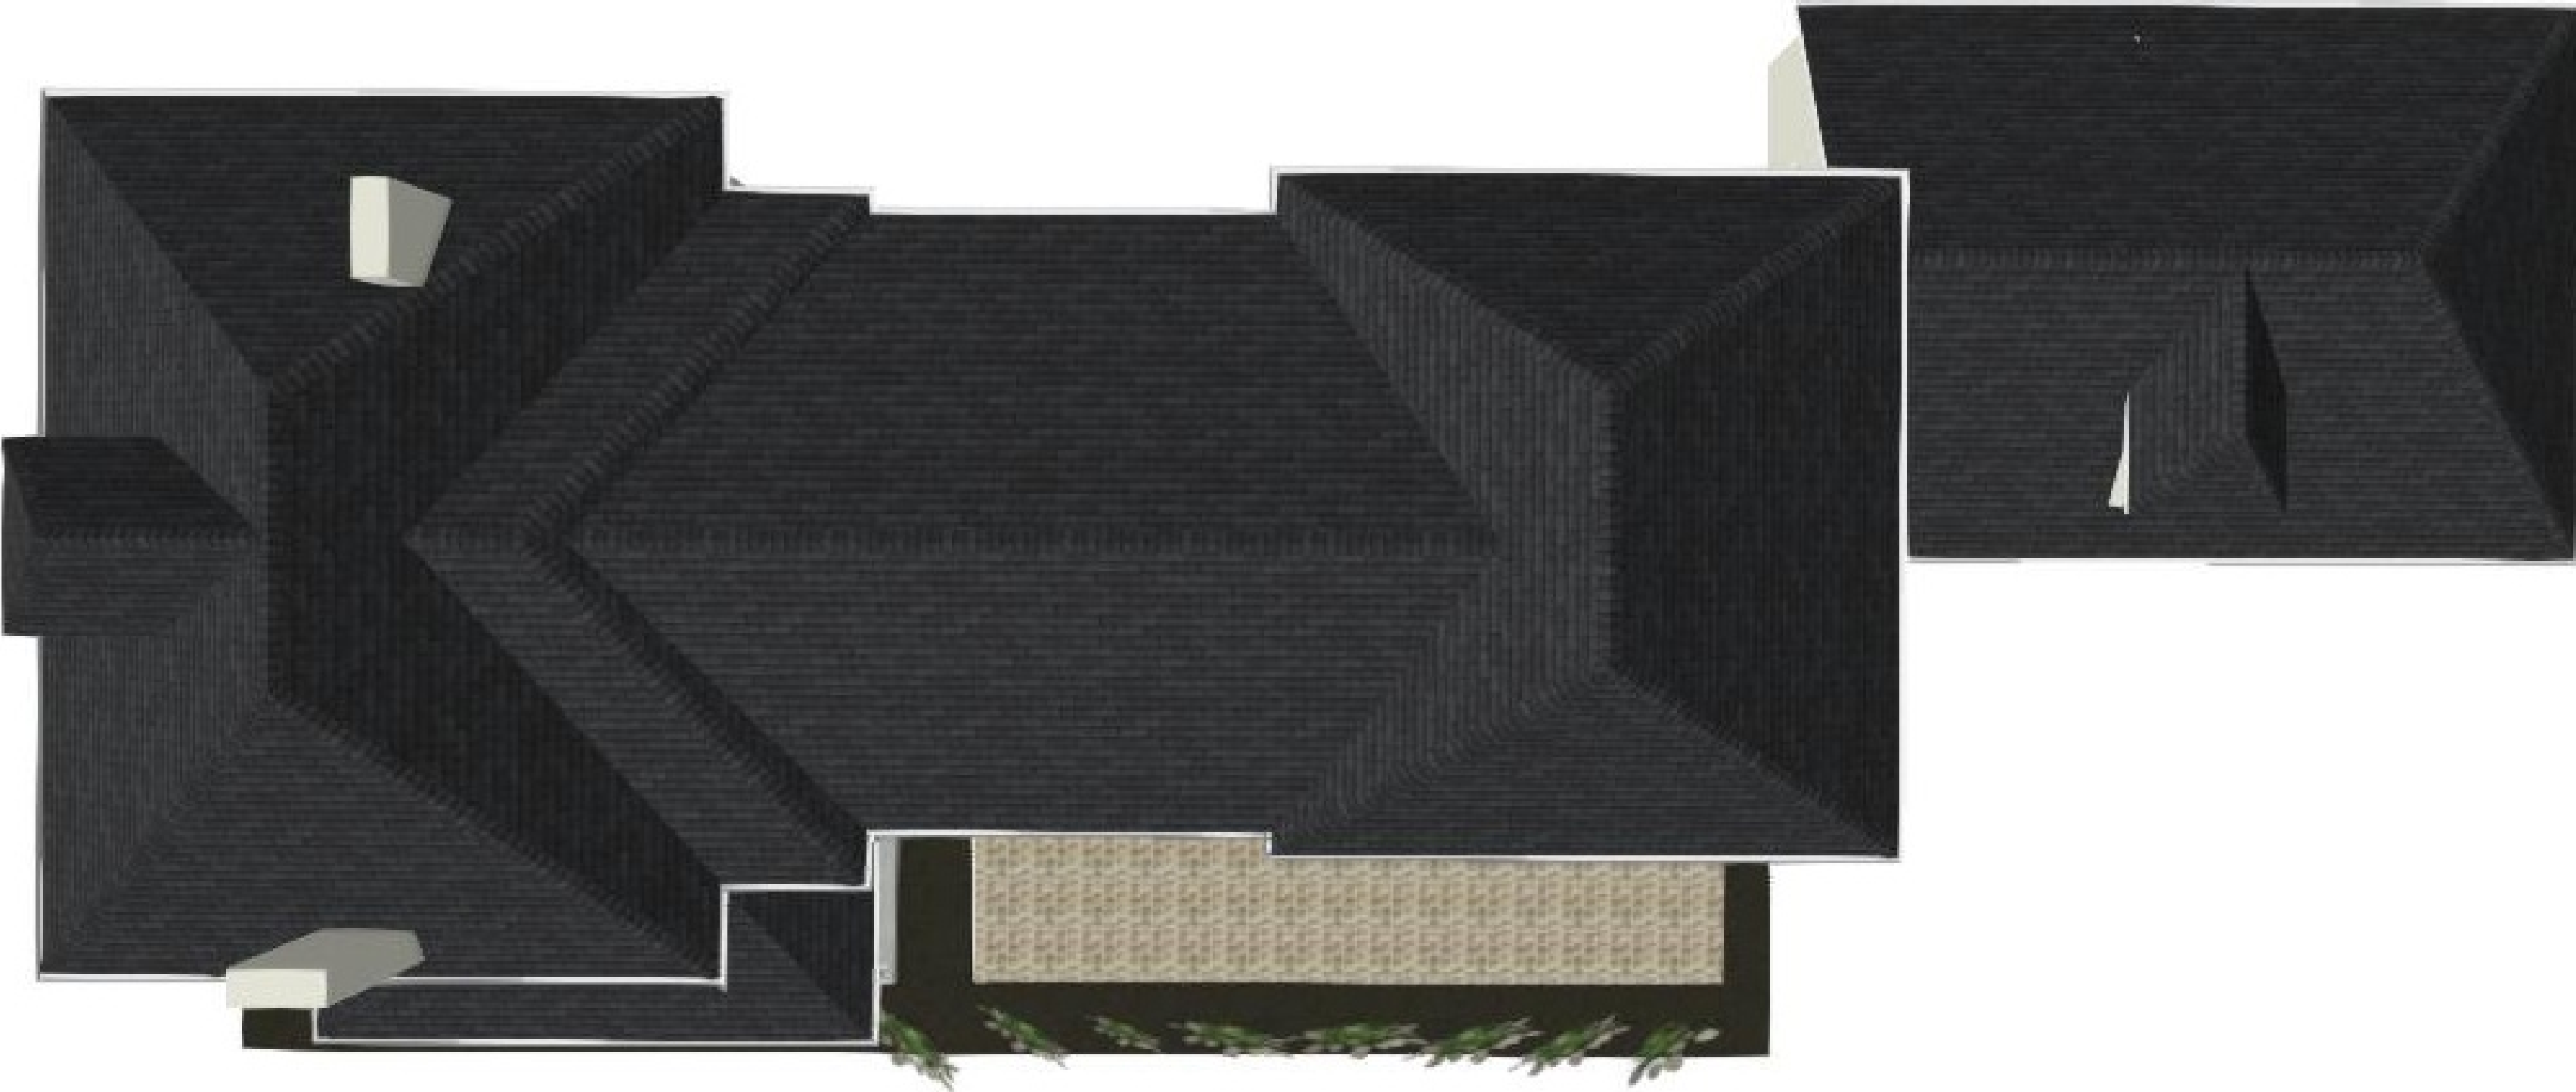

LANDSCAPE PLAN

BOXWOODS AND
HYDRANGEAS

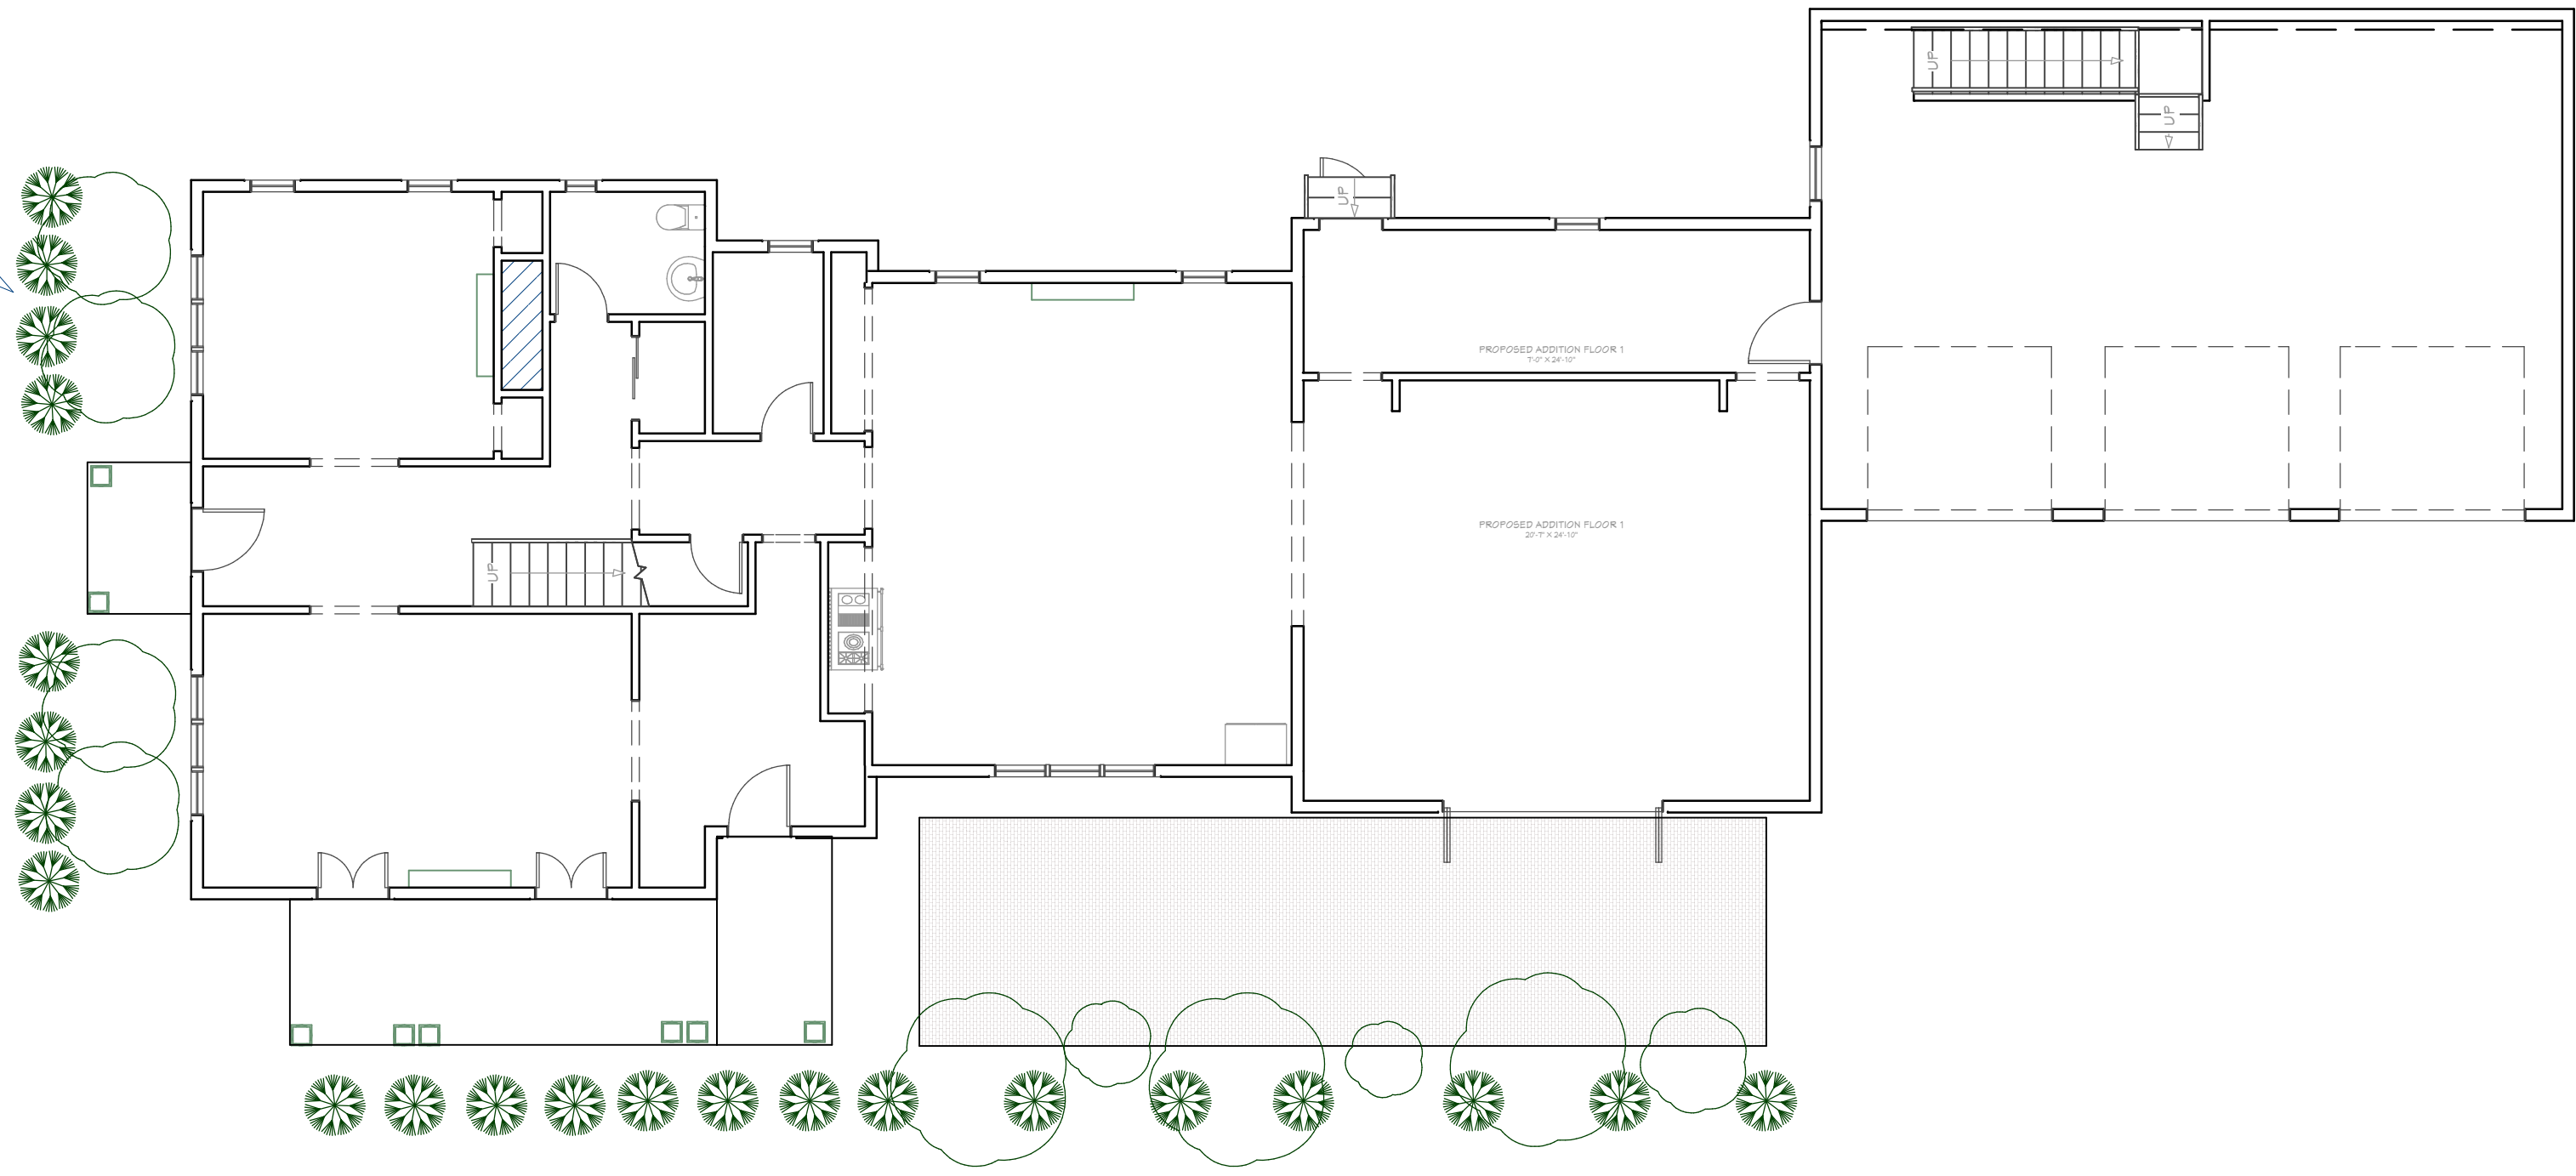

HORNBEAMS (2-3), BOXWOODS AND HYDRANGEAS FOR PATIO PRIVACY

