


Both Deck Levels The Same

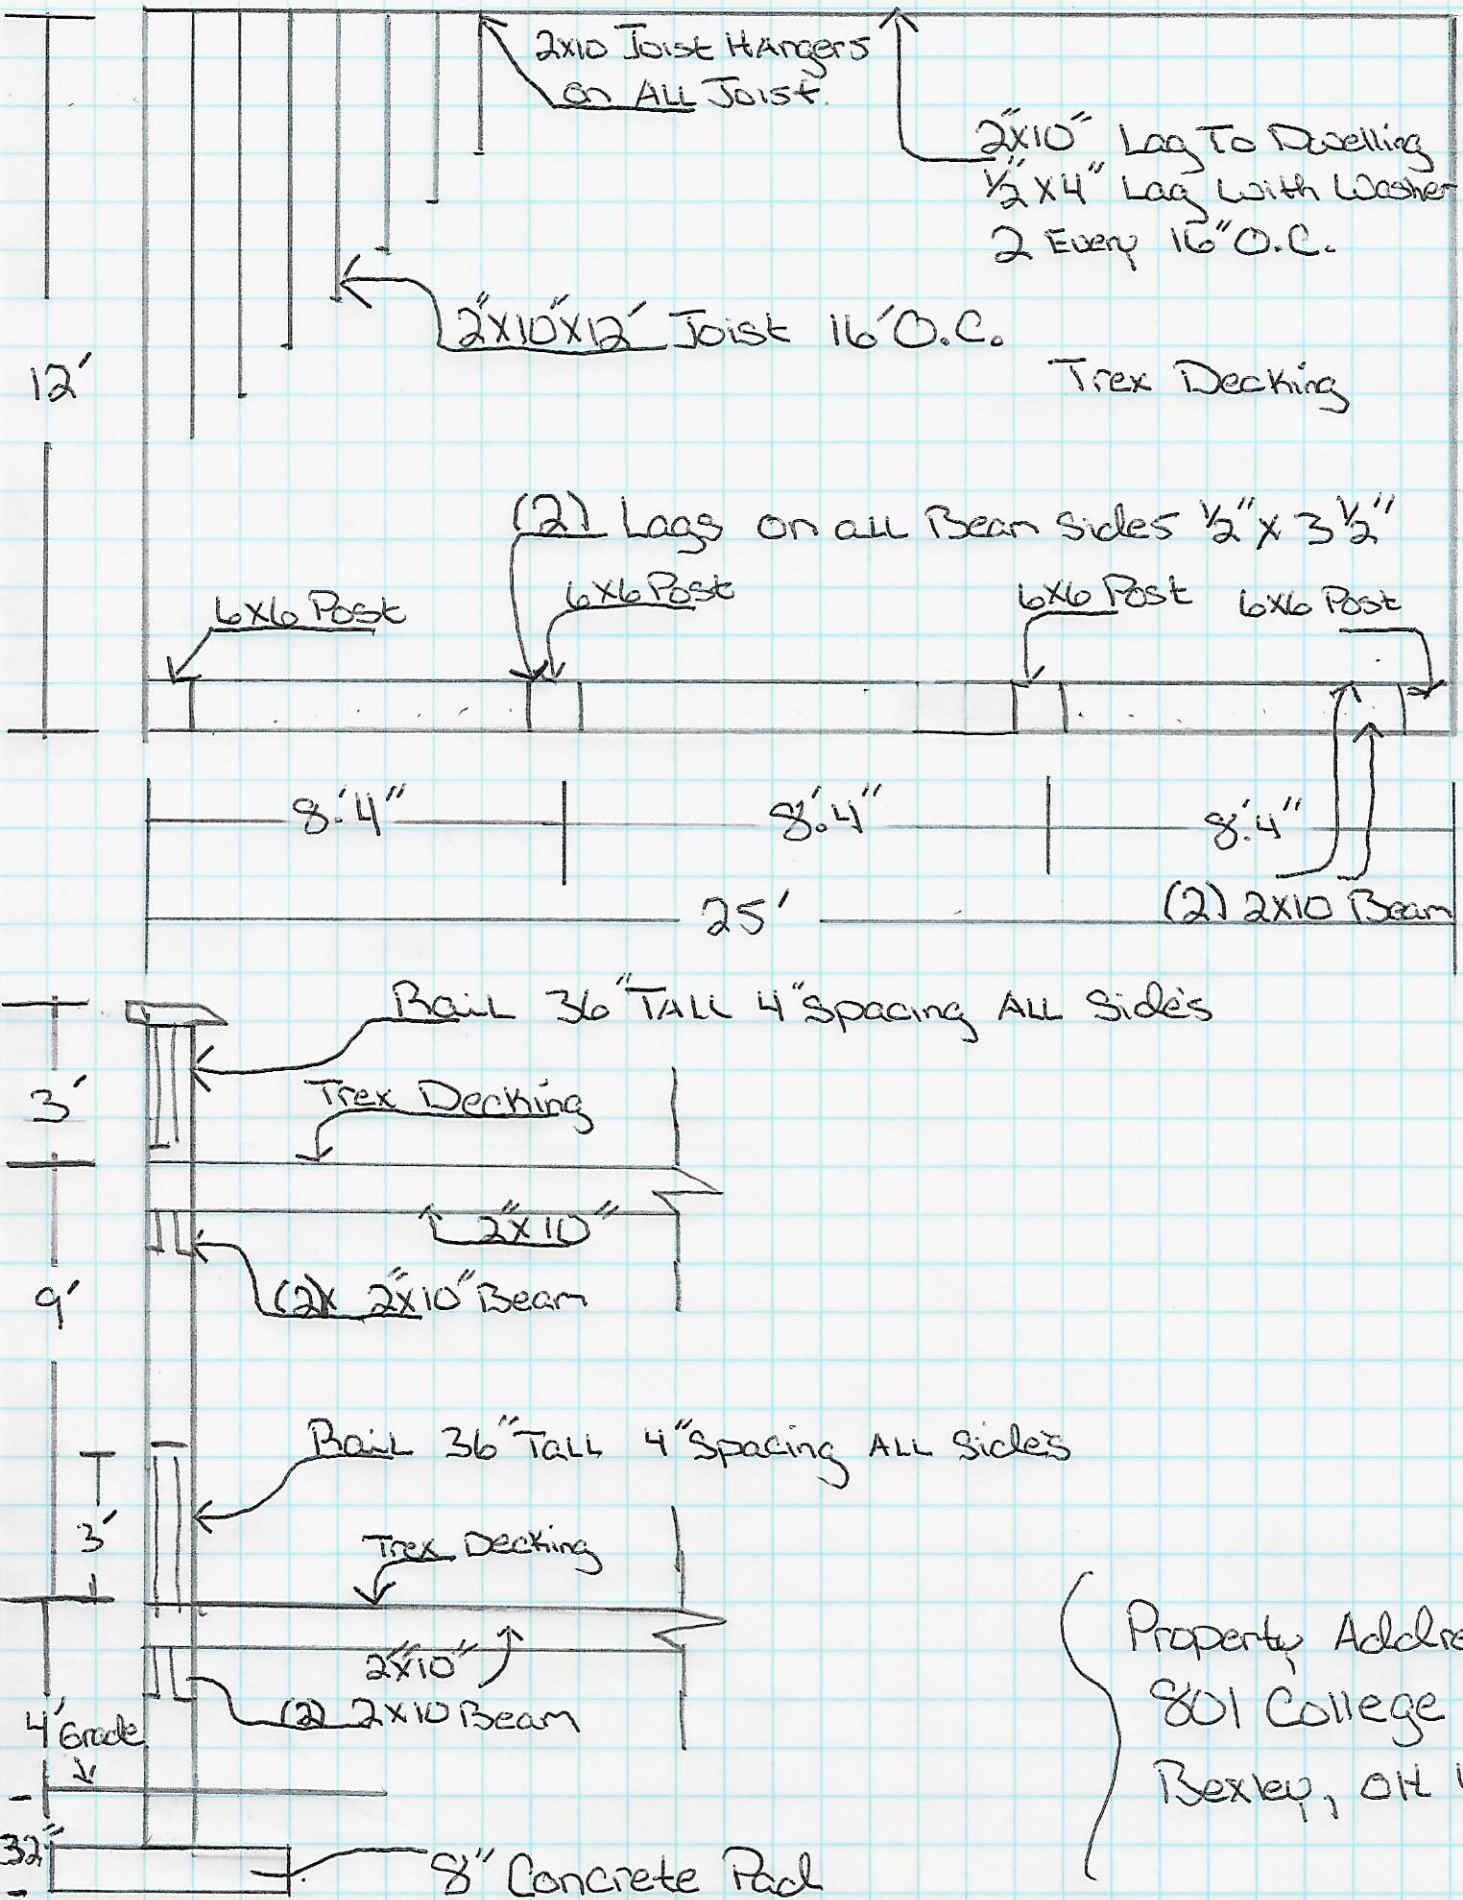

Property Address
801 College Ave
Bexley, OH 43209