



PETE FOSTER
Residential Design
LLC
Maite Residence
190 North Roosevelt Avenue
Bexley, Ohio
SEPTEMBER 16, 2020

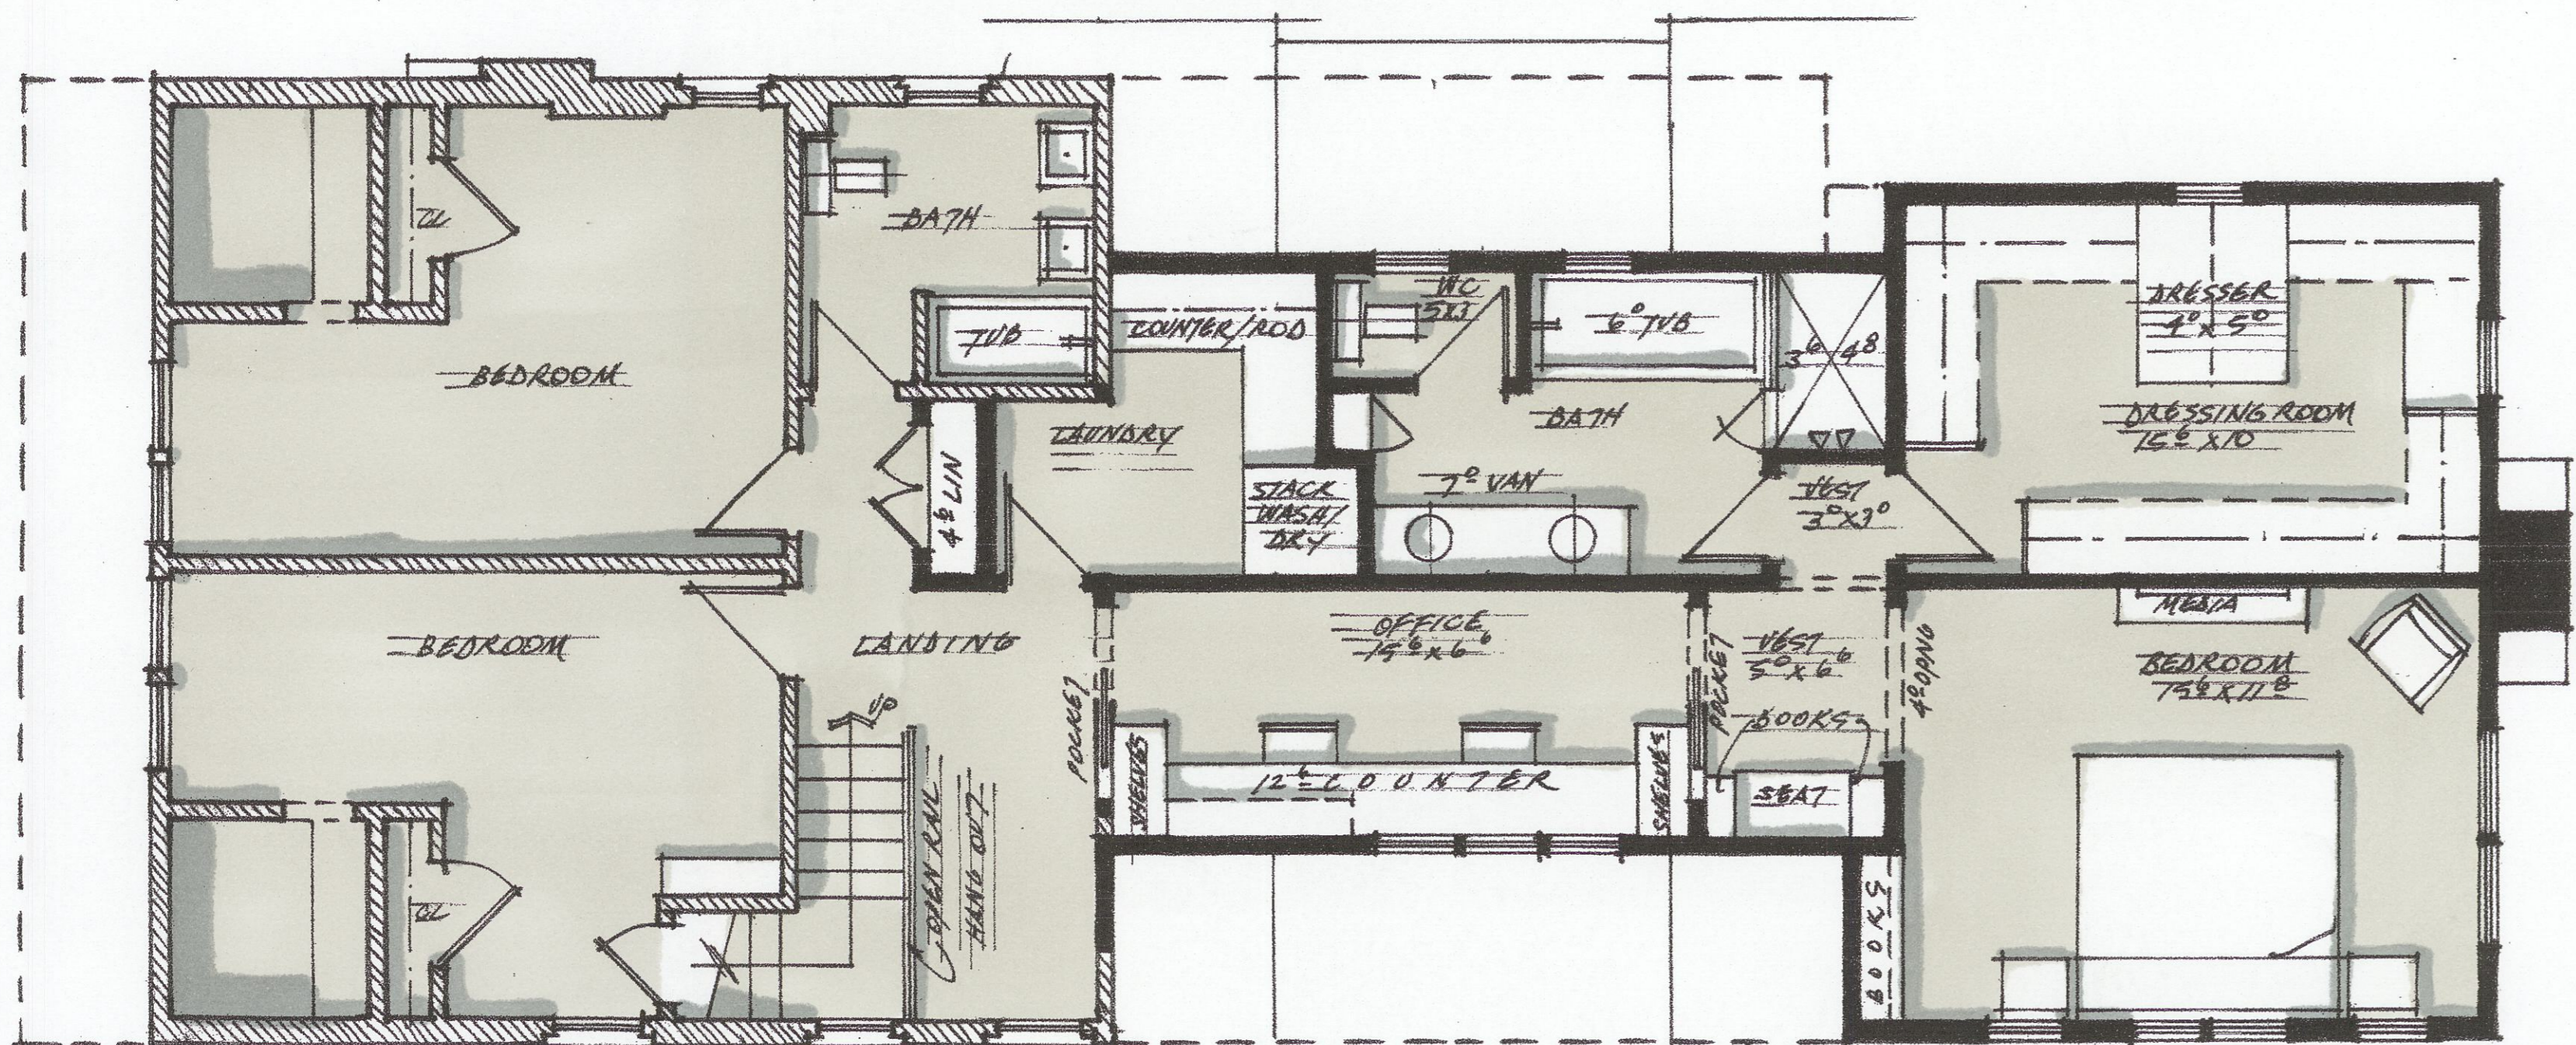

South Elevation



East Elevation

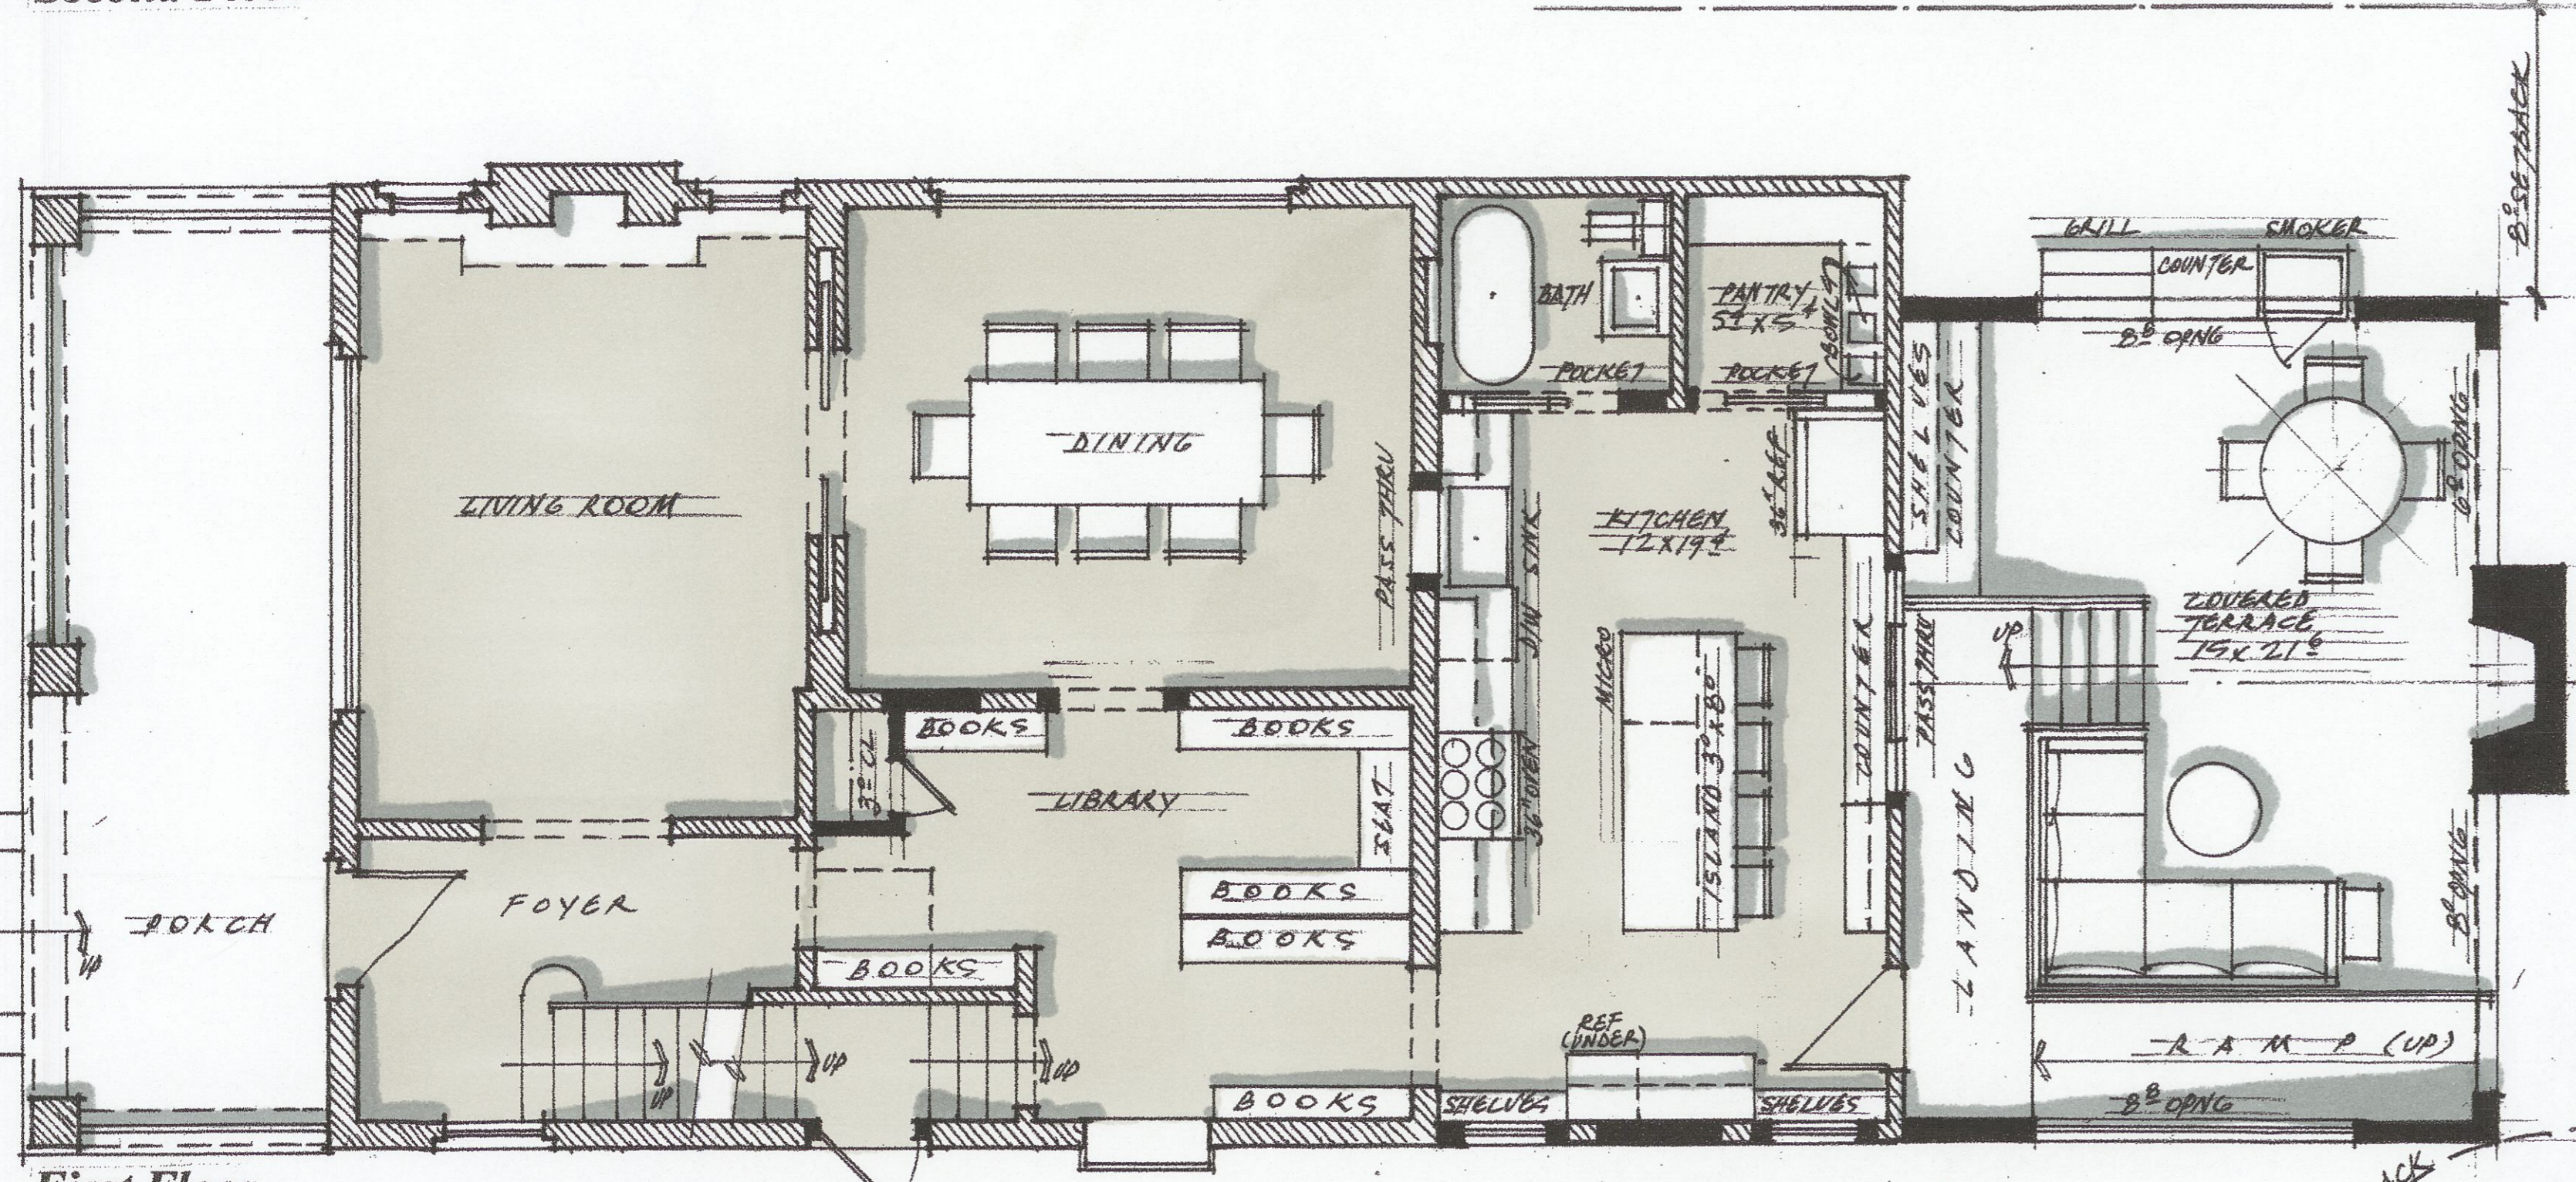

North Elevation