

MYERS SURVEYING Co.

2740 East Main Street, Columbus 43209 (Bexley), Ohio

LOT 27


RUDOLPH'S FAIRWOOD ADD'N.

BEXLEY, OHIO

FOR
ASSURANCE TITLE AGENCY OF OHIO
AND/OR
HUNTINGTON NATIONAL BANK

P.B. 7 Page 426
Scale 1" = 20'

Franklin Co. Rec. Office
5 · 2 · '86

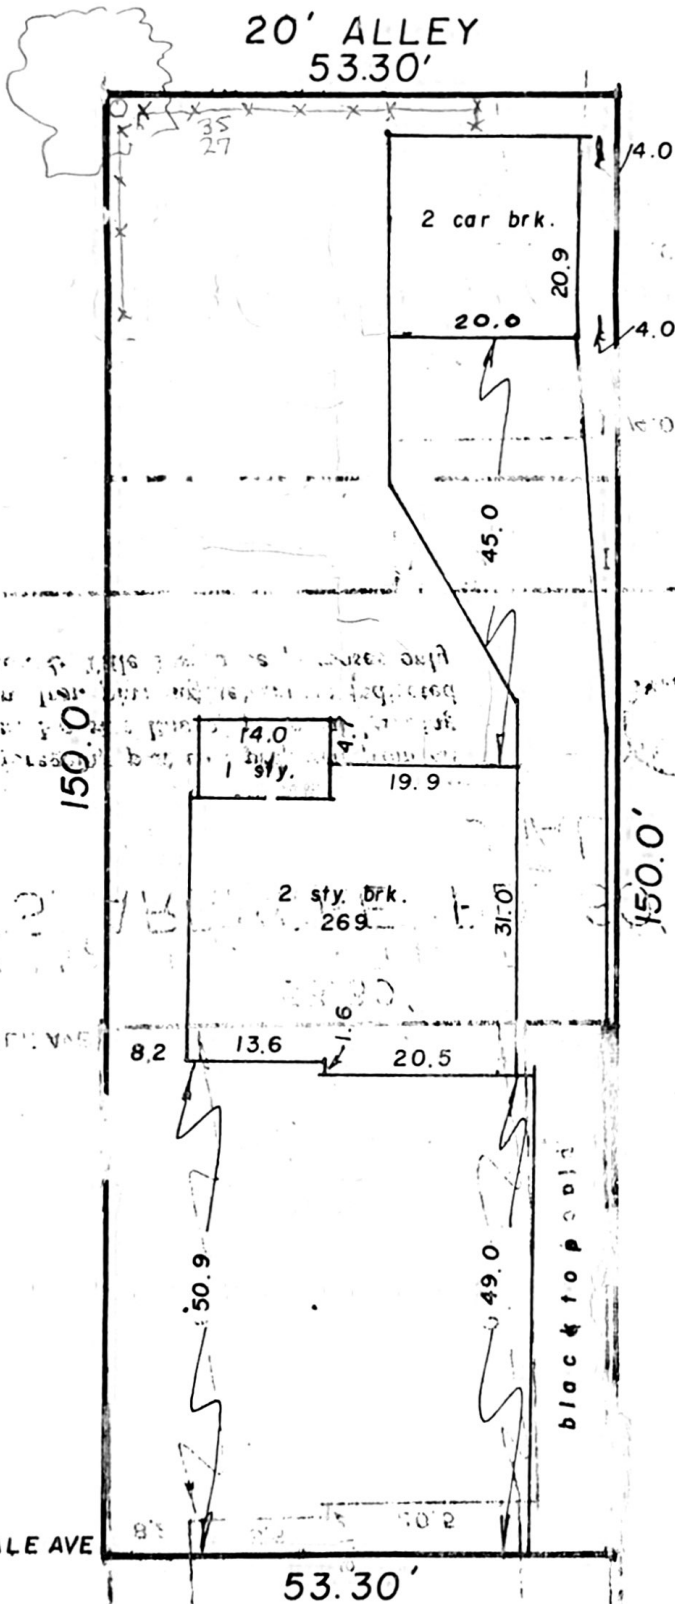

NOT TO BE USED TO ERECT FENCES



We hereby certify that the foregoing plat was prepared from an actual survey of the premises. No side line of principal building is less than dimension shown. Iron pins not set unless indicated thus -O-. For Mortgage Loan & Title Insurance purposes only.

MYERS SURVEYING CO.
BY *Albert D. Myers, Jr.*
Registered Surveyor