


GROUND FLOOR PLAN

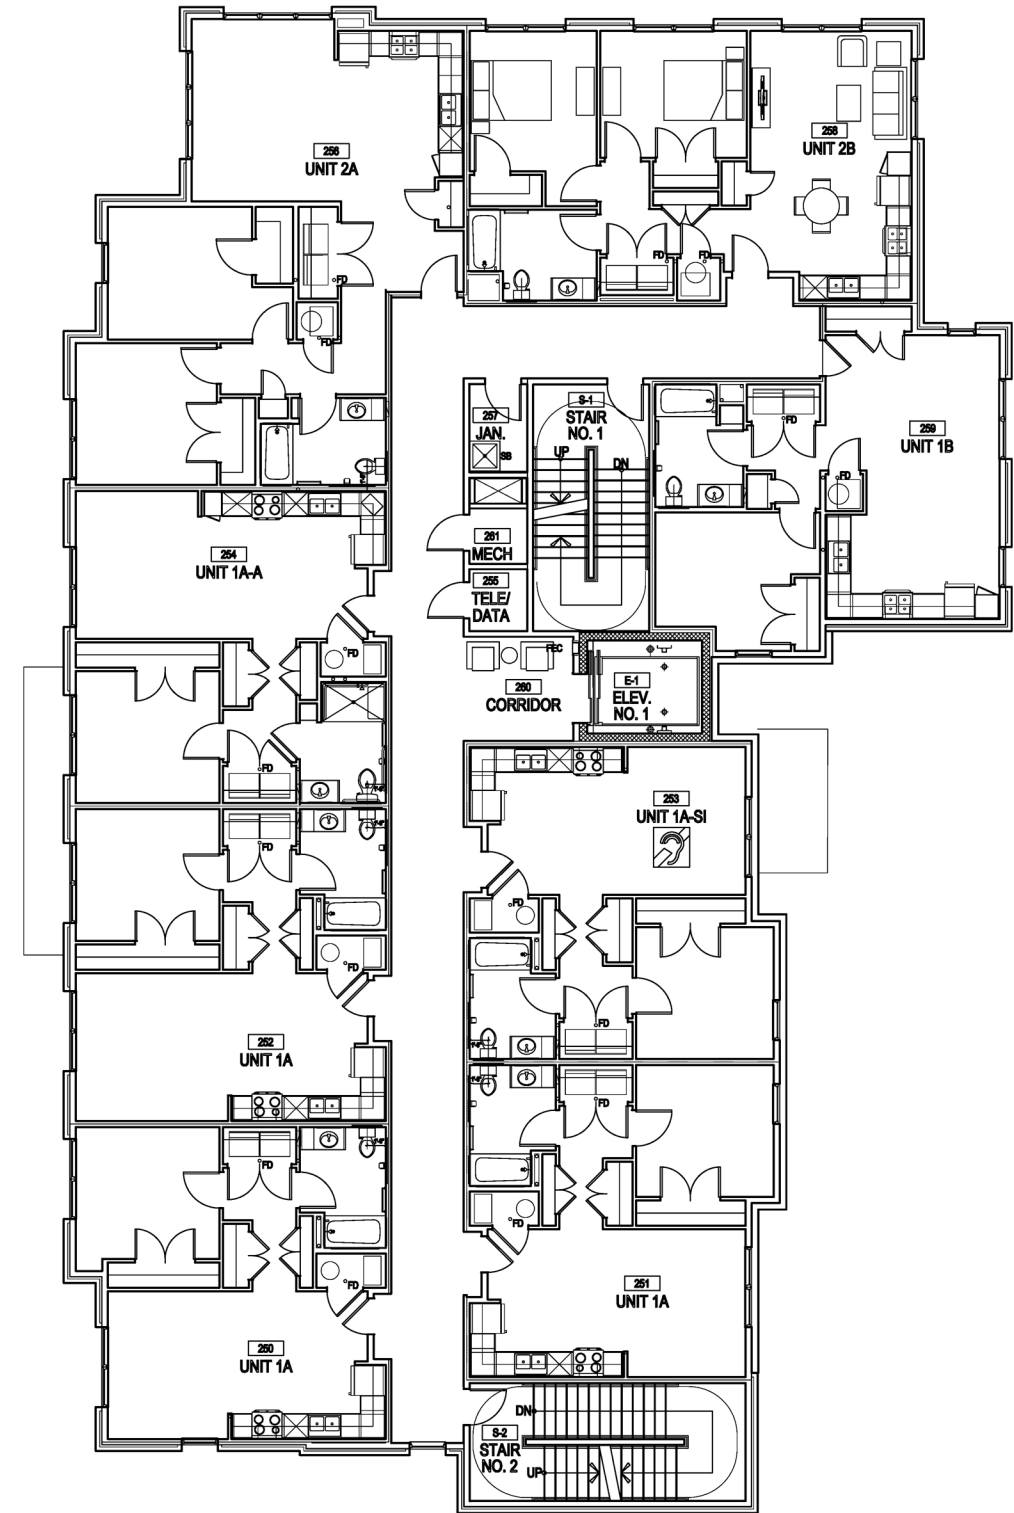

TYPICAL UPPER SECOND AND THIRD FLOOR PLANS

02.06.2023 RDL 20163P

BEXLEY APARTMENTS, 420 N. CASSADY | BEXLEY, OH | FLOOR PLANS

The drawings, specifications, ideas, design and arrangements represented thereby are and shall remain the property of the architect. No part of shall be copied, disclosed to others or used in conjunction with any work or project other than the specific project for which they have been prepared and developed without the written consent of the architect. Visual contact with these drawings or specifications shall constitute conclusive evidence of acceptance of these restrictions. Written dimensions on these drawings shall have precedence over scaled dimensions. Contractors shall verify and be responsible for all dimensions and conditions on the job site, and this office must be notified of any variations from the dimensions and conditions shown by these drawings.