





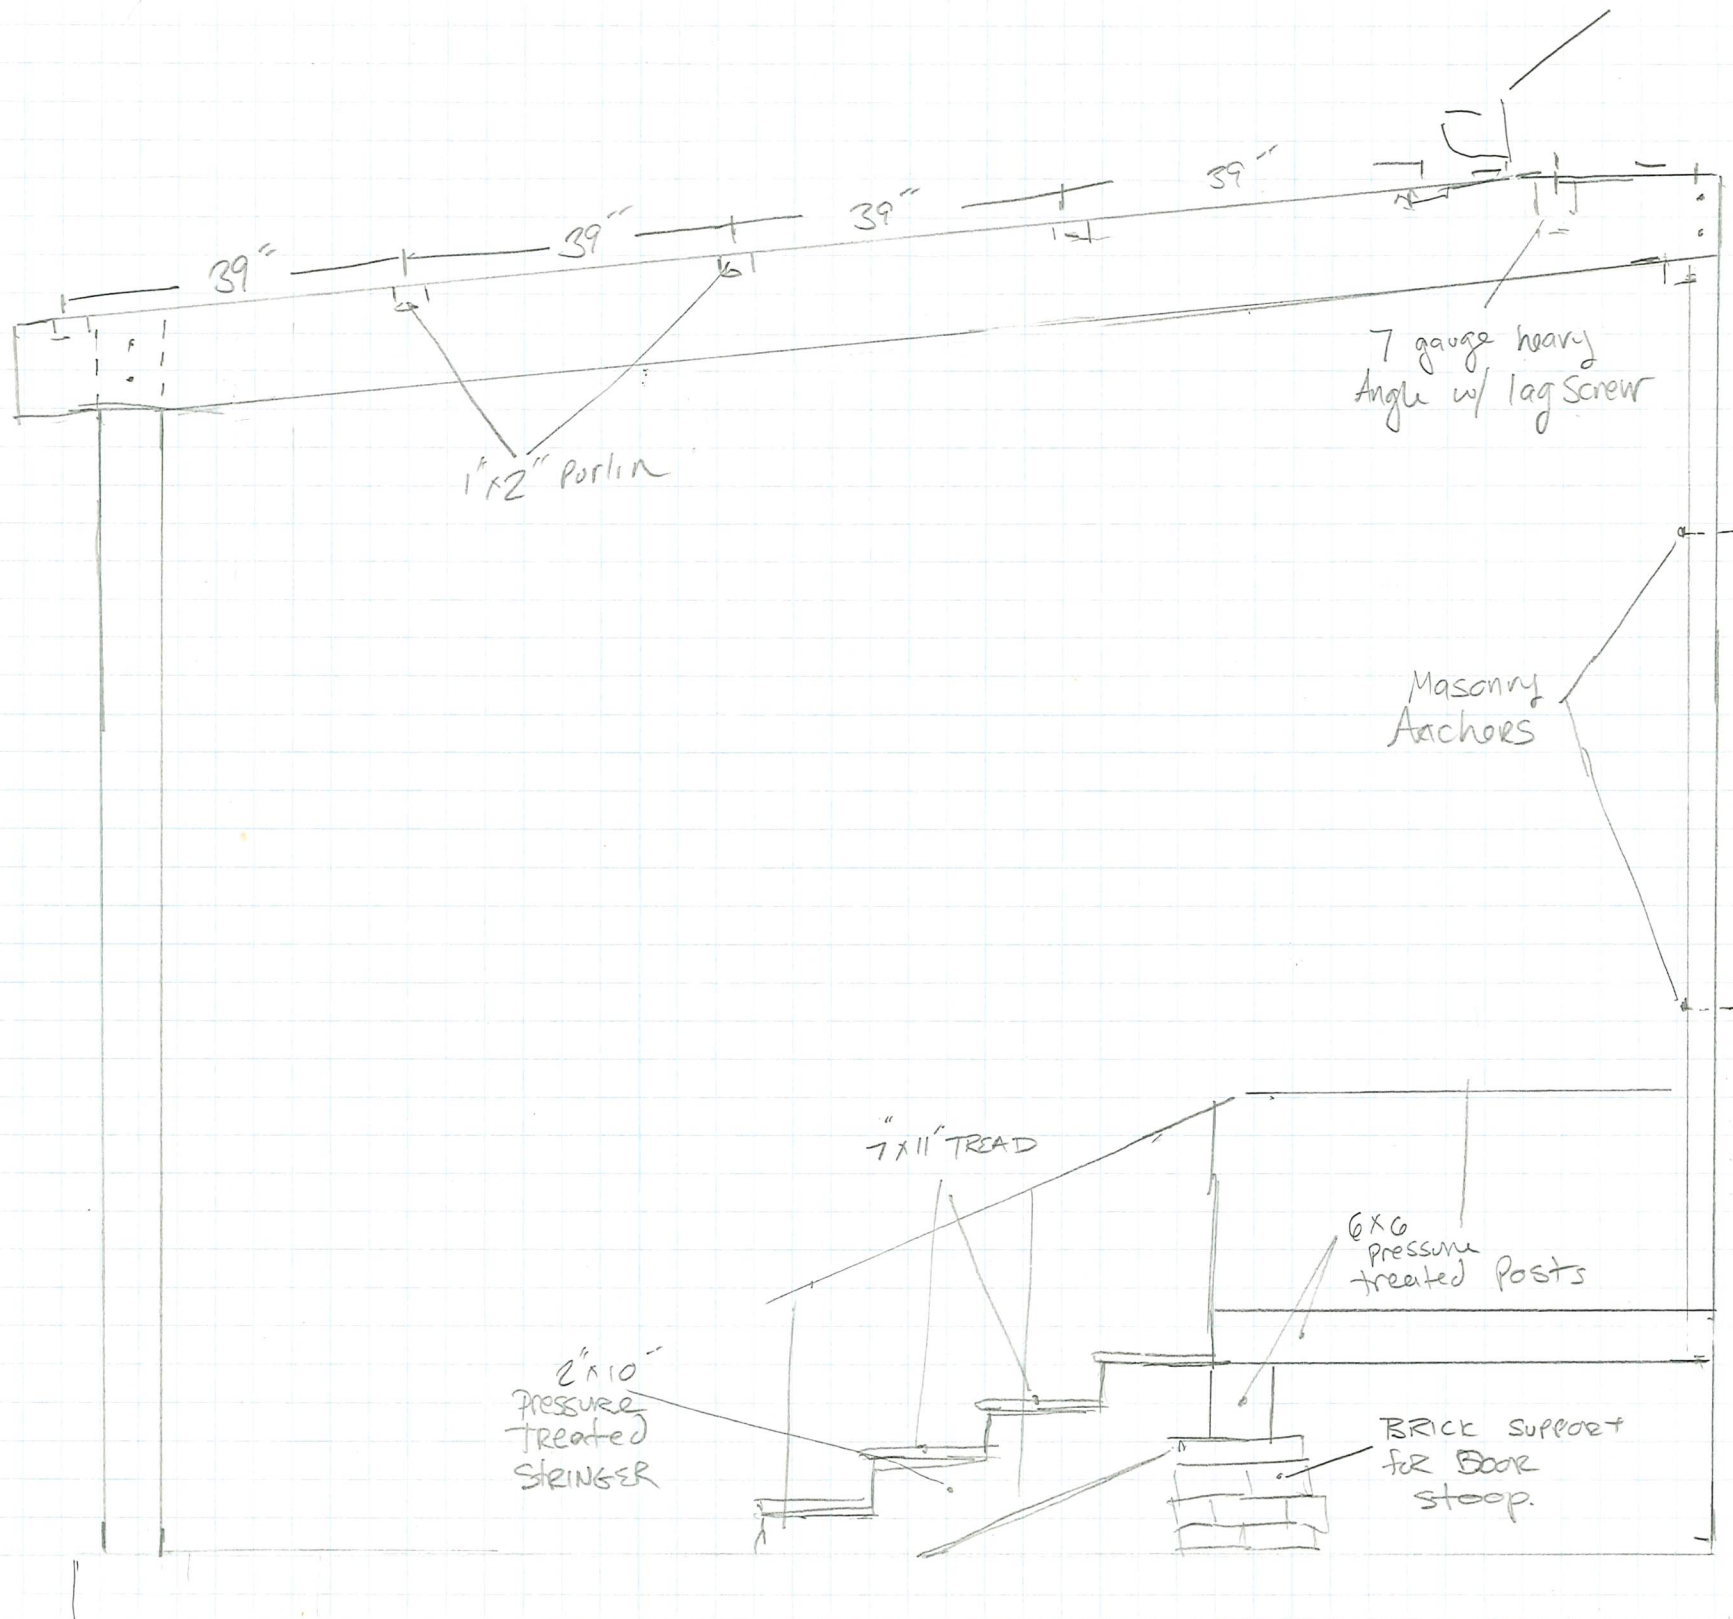

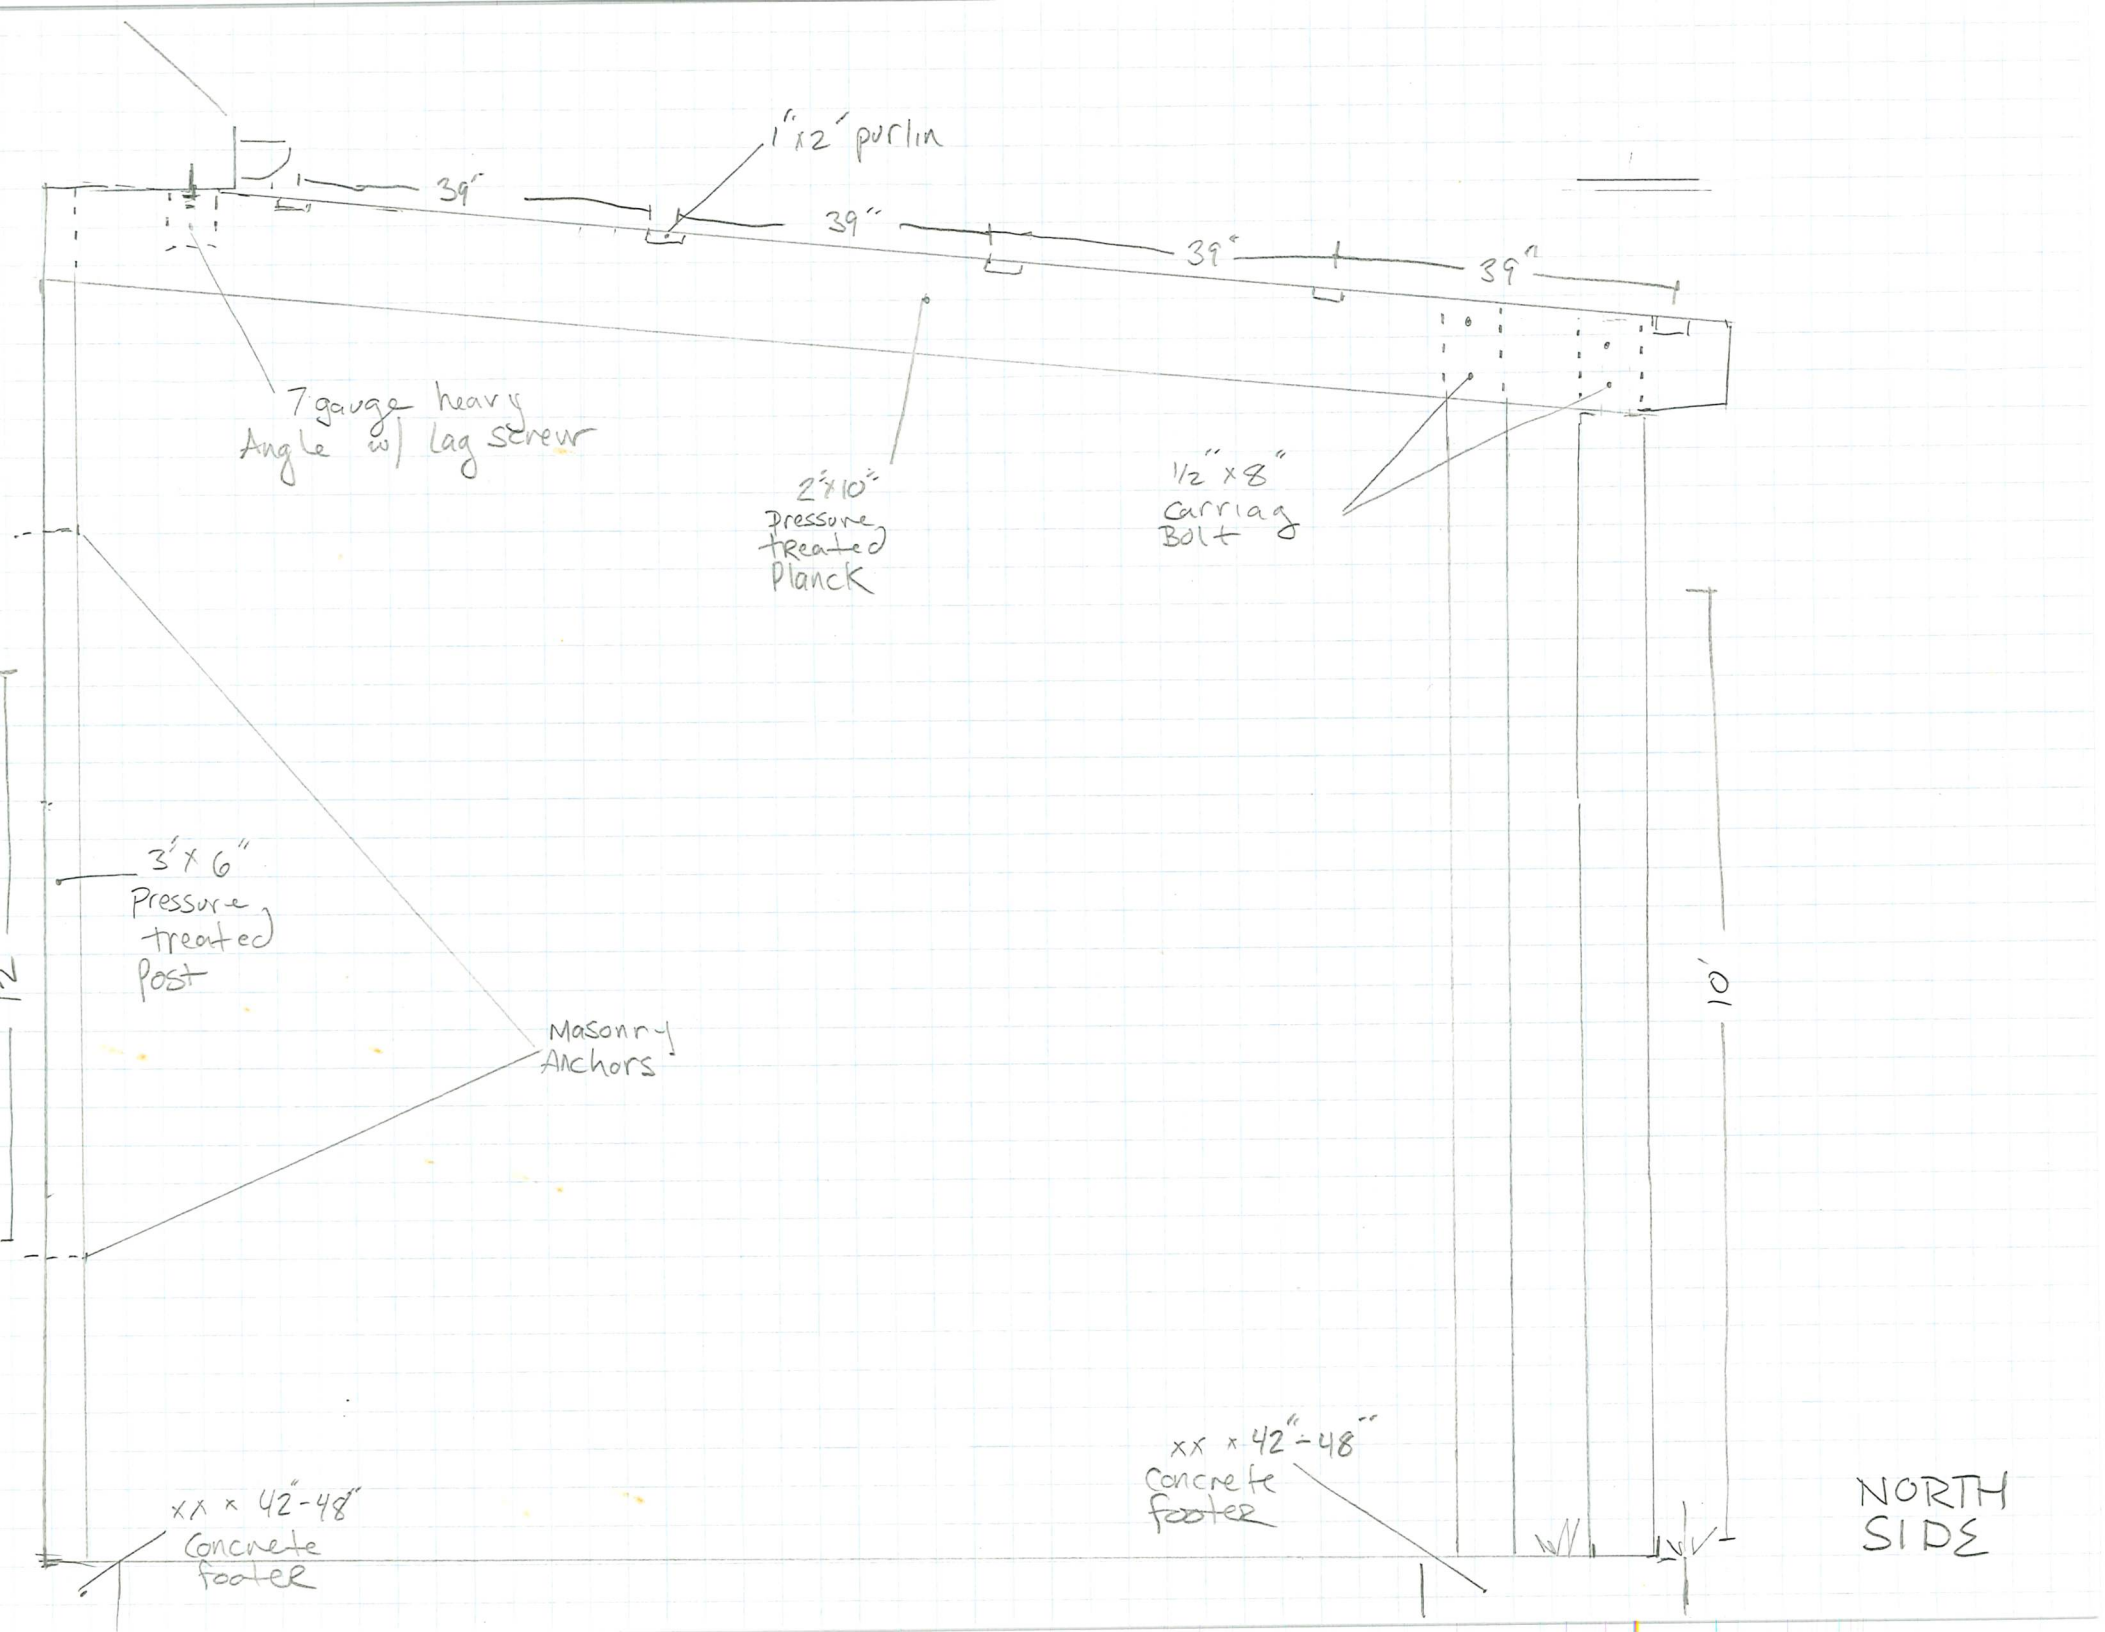


TOP

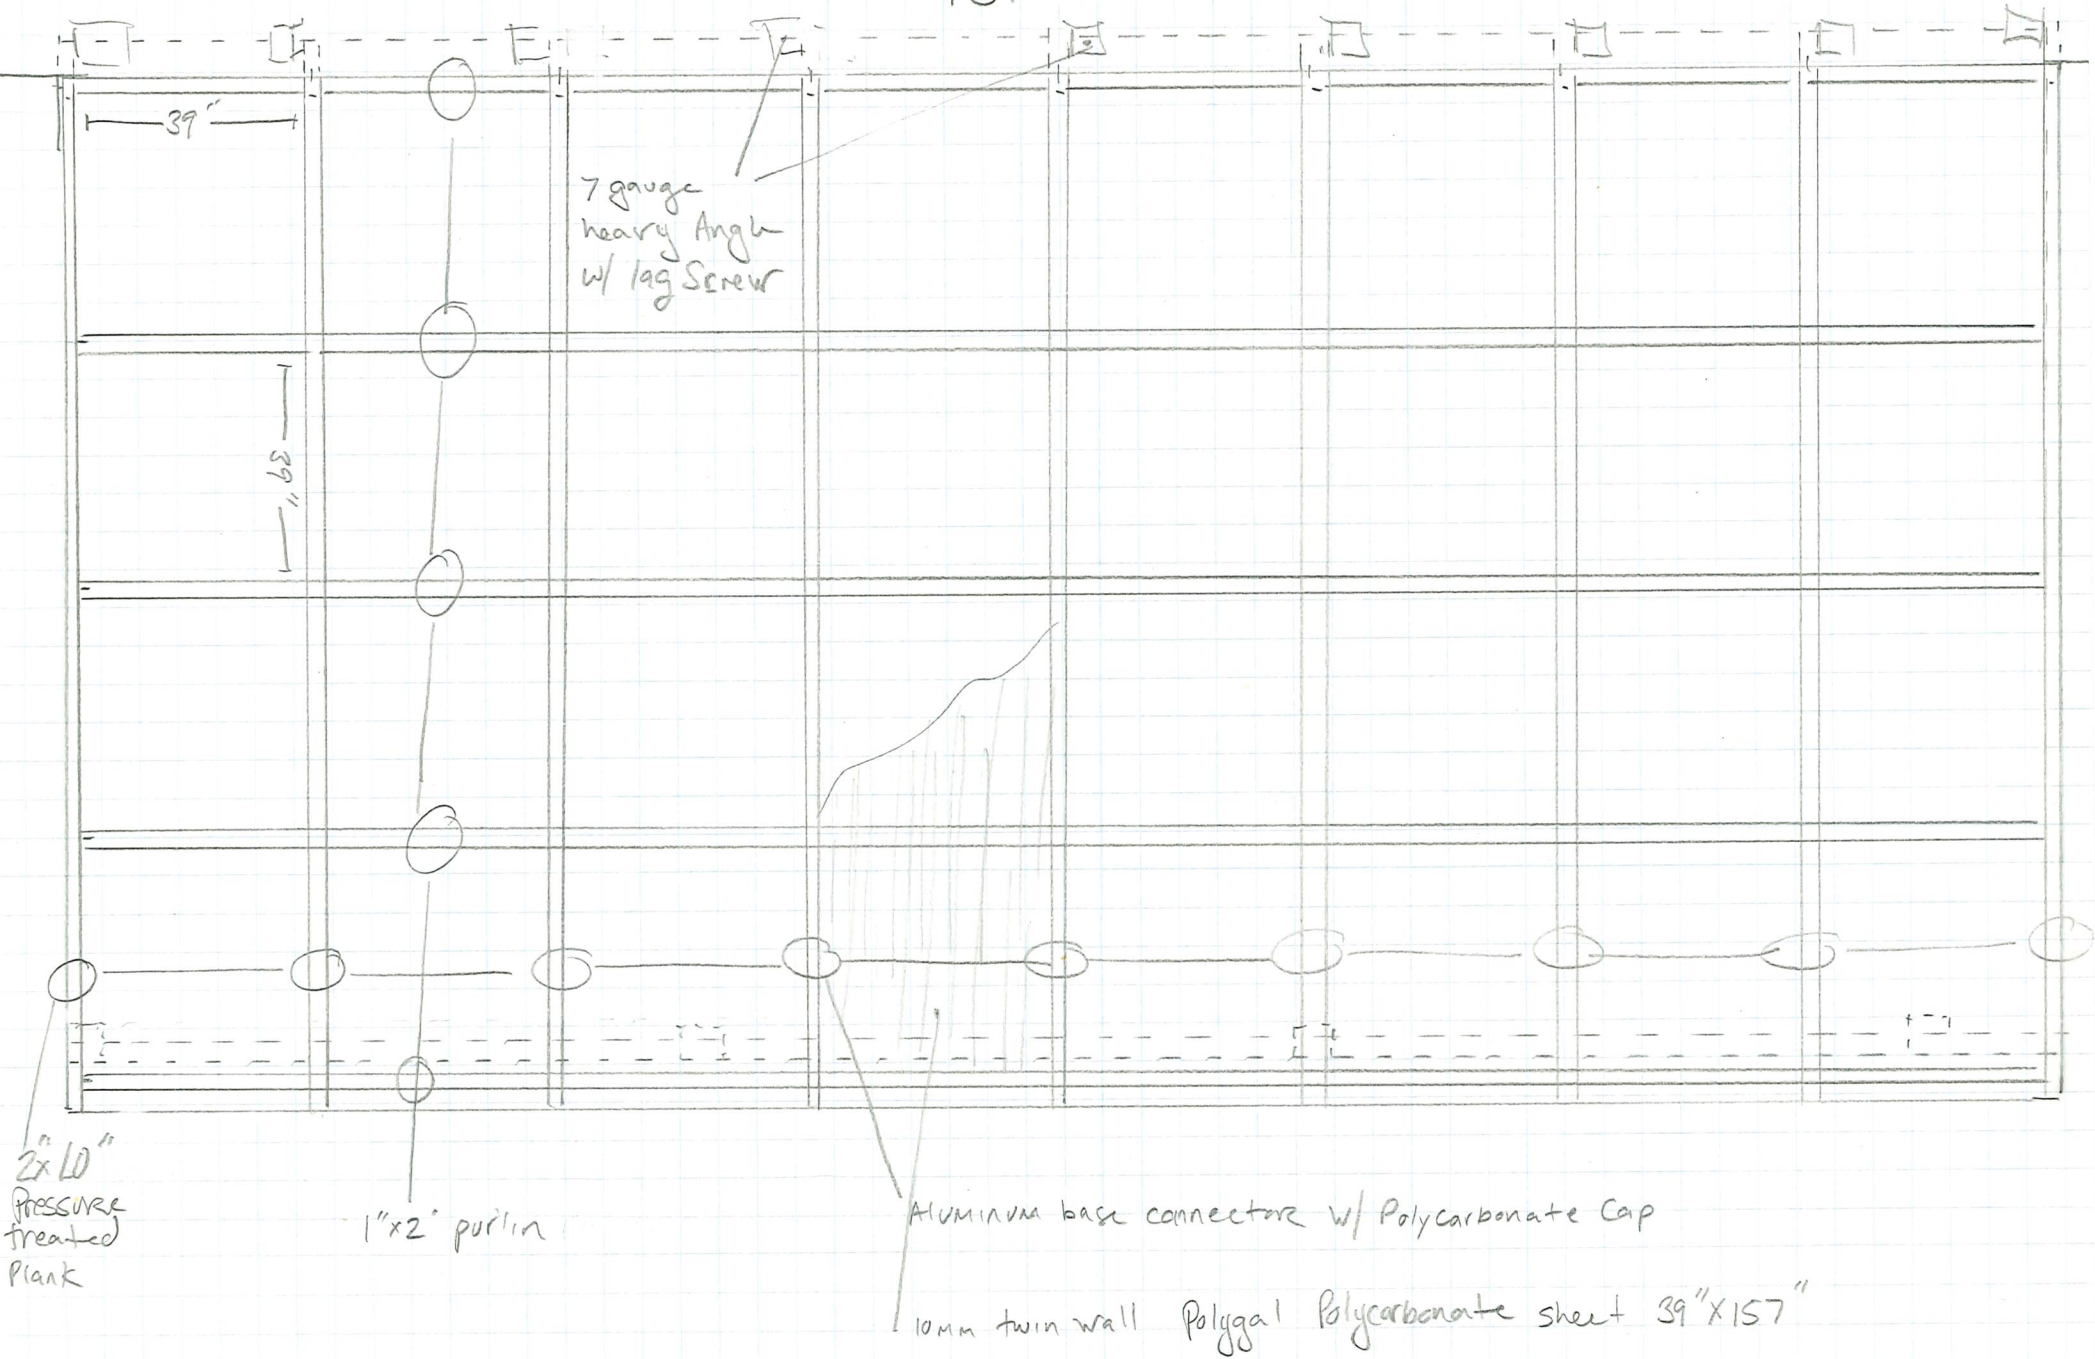


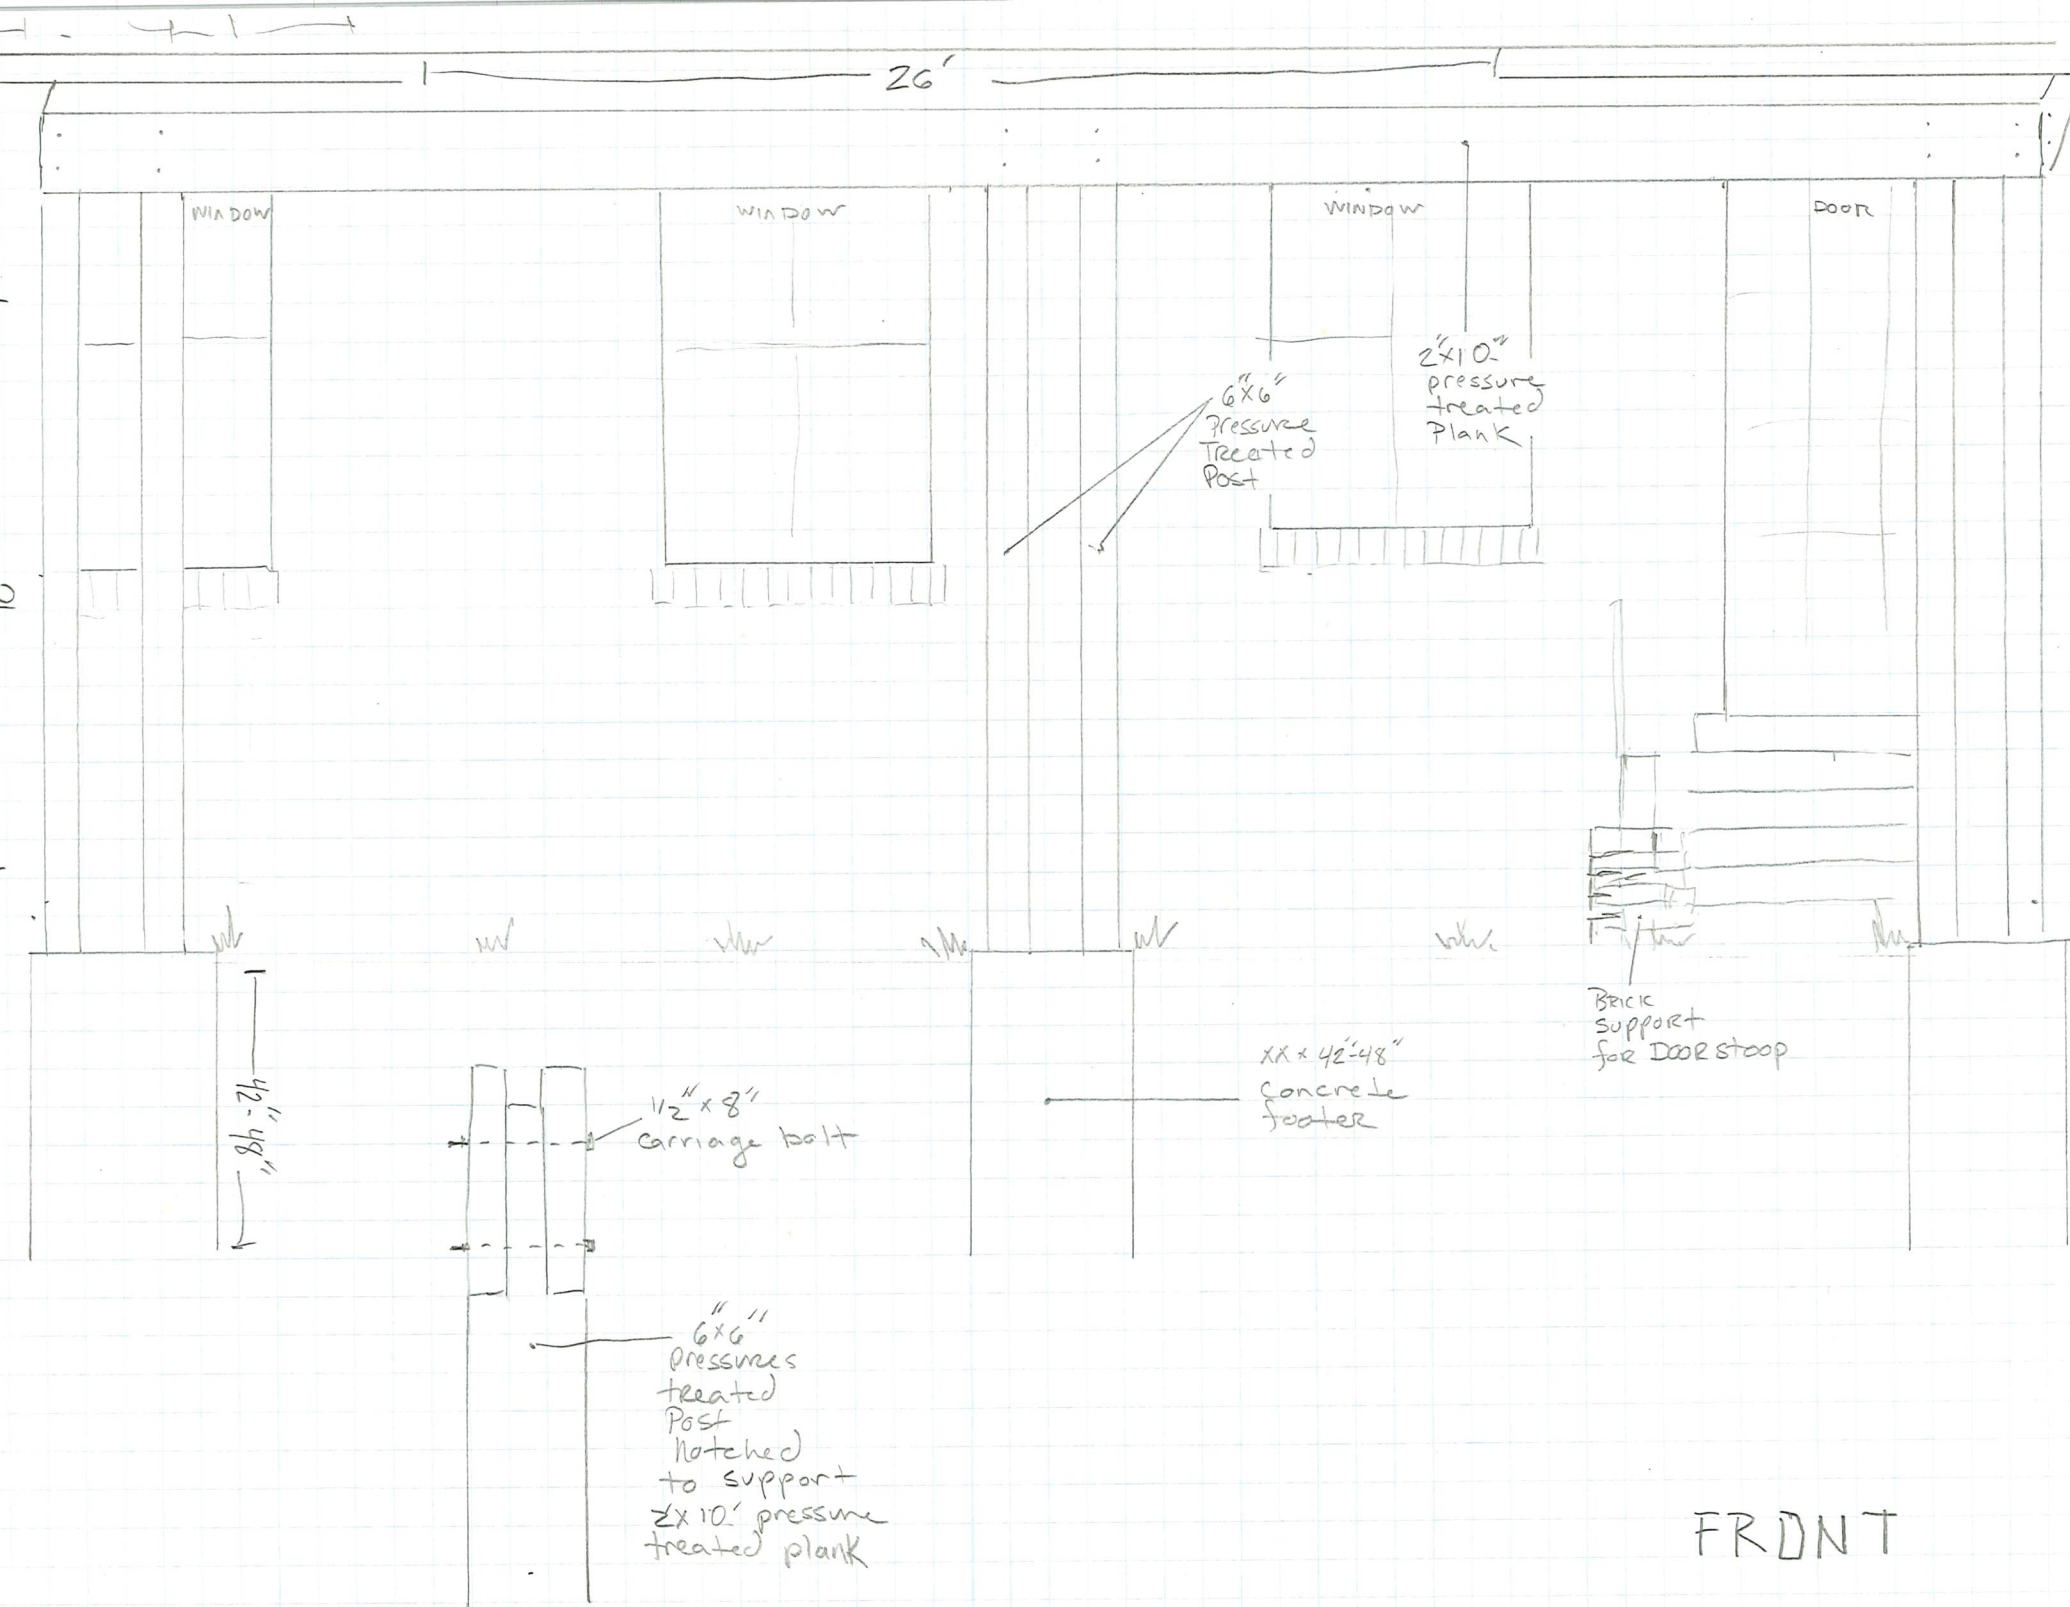

BACK DOOR
FRONT

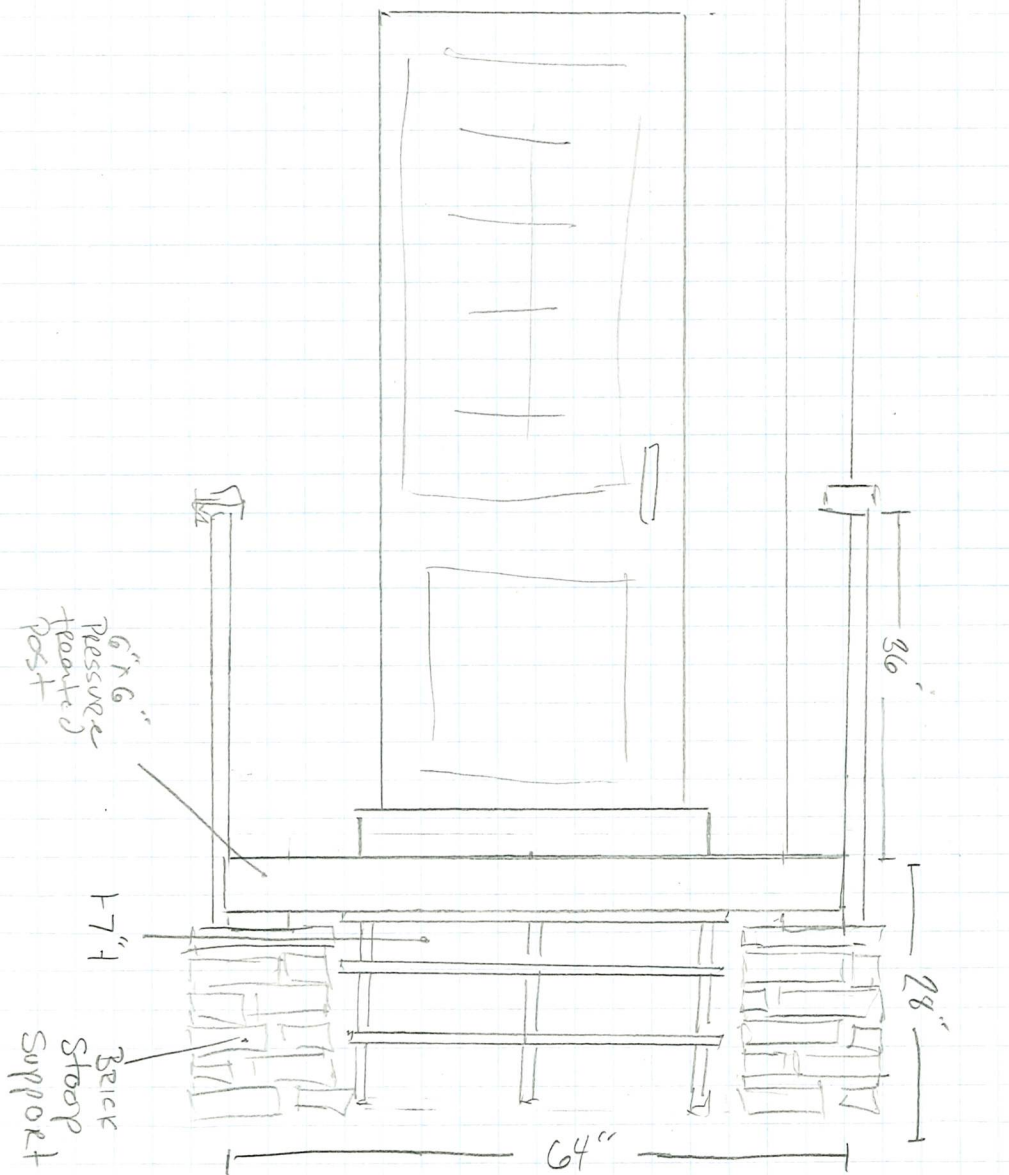

BACK DOOR
SIDE

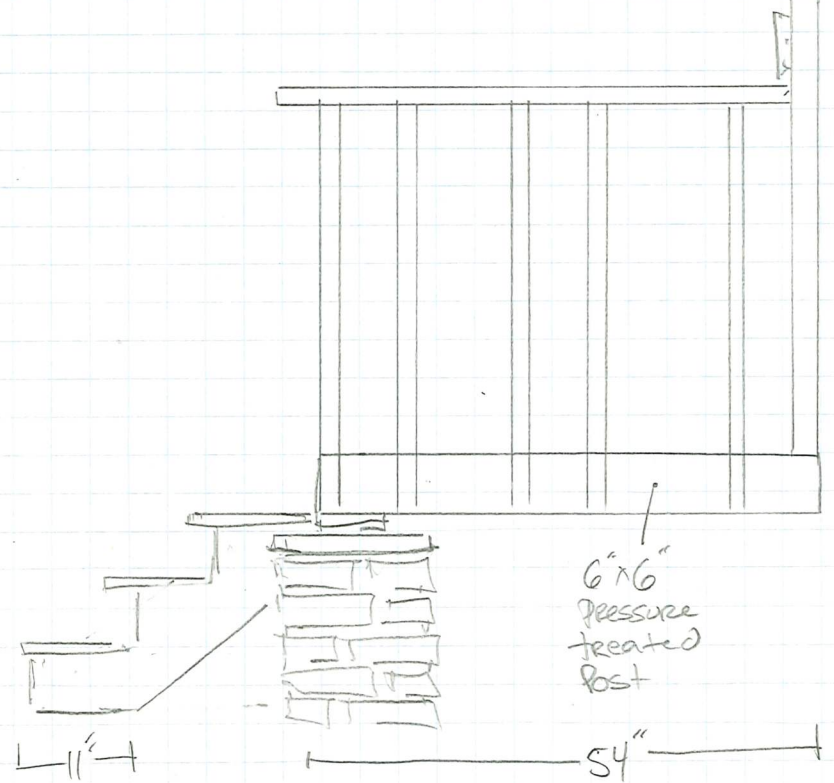

Aireal view: Porch will be approx. 4.5' from the north property line and approx. 12' from the south property line.

