


/Users/haykouladara/Documents/PROJECTS/_25_077_VERITE
© Copyright Columbus Sign Company
All rights reserved. The design and means and methods herein are the intellectual properties of Columbus Sign Company. No part of the contents of this work may be reproduced or transmitted in any form or by any means, electronic or mechanical (including photocopying, recording, or any information retrieval system), without the written approval of Columbus Sign Company.

PROPOSED SIGNAGE




RENDERED
VIEW

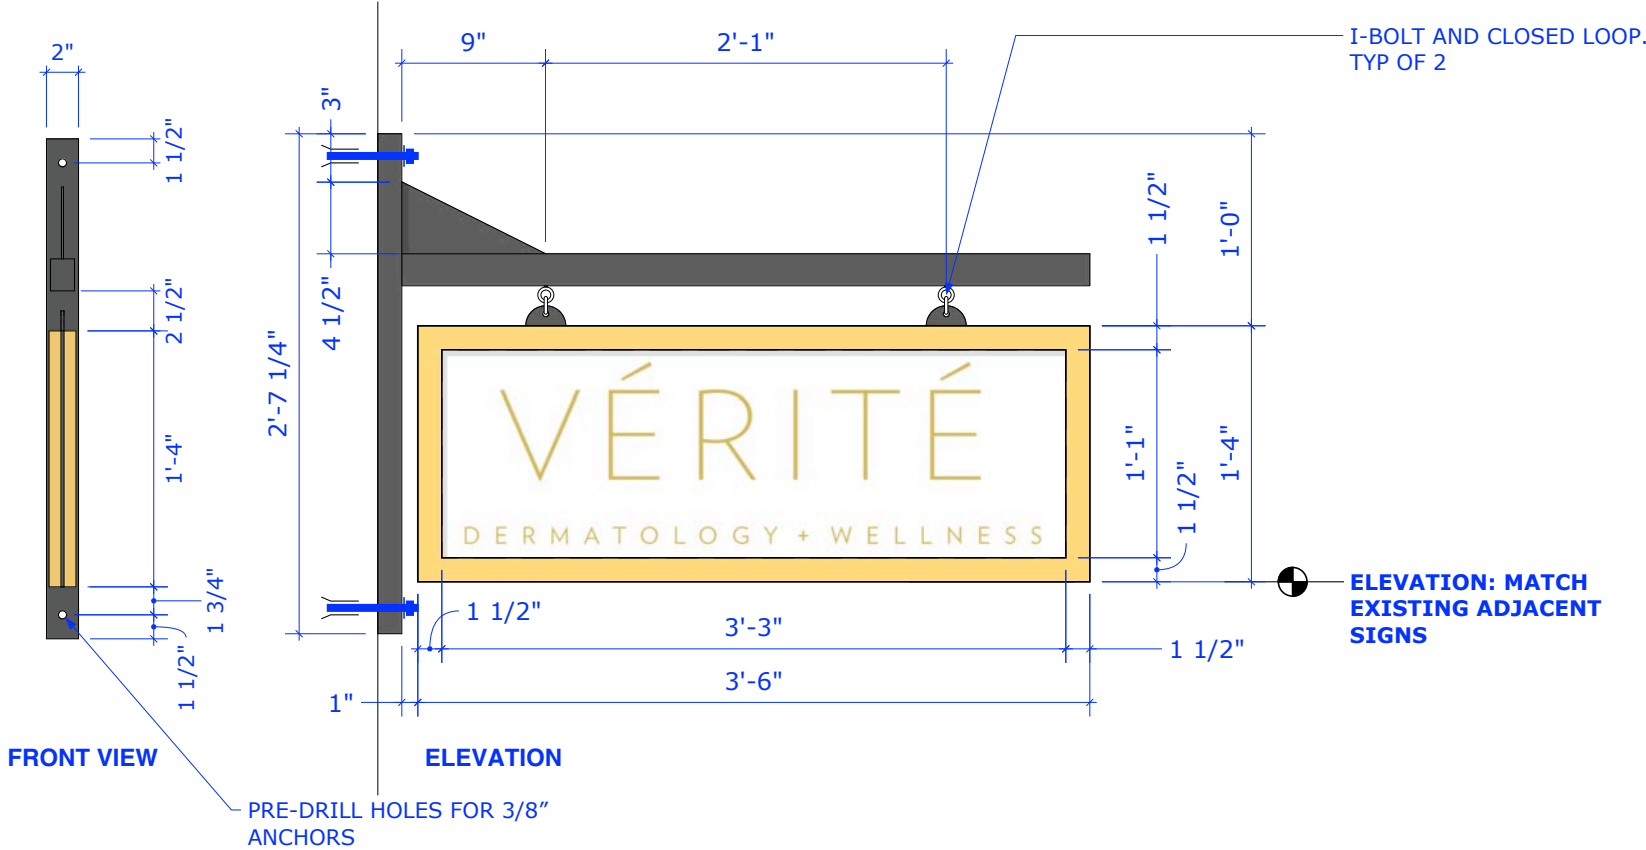


FRONT VIEW

ELEVATION

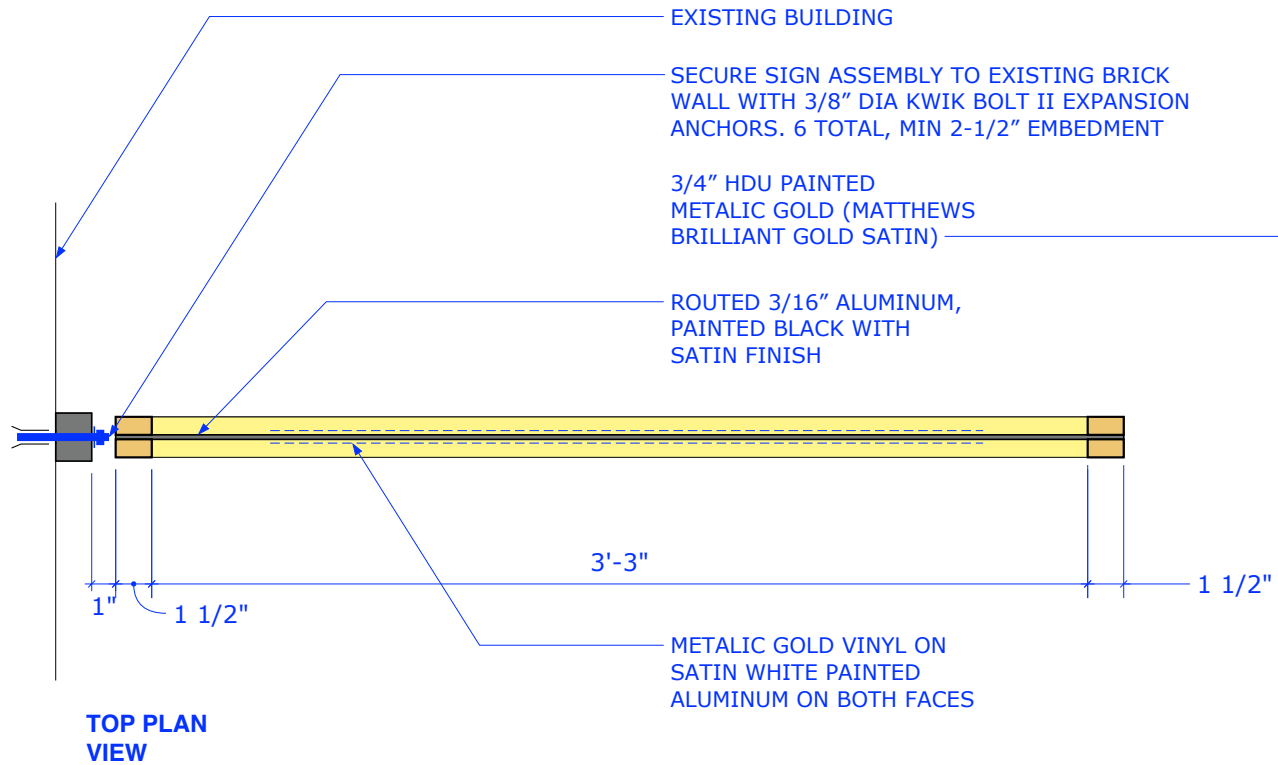

TOP PLAN
VIEW

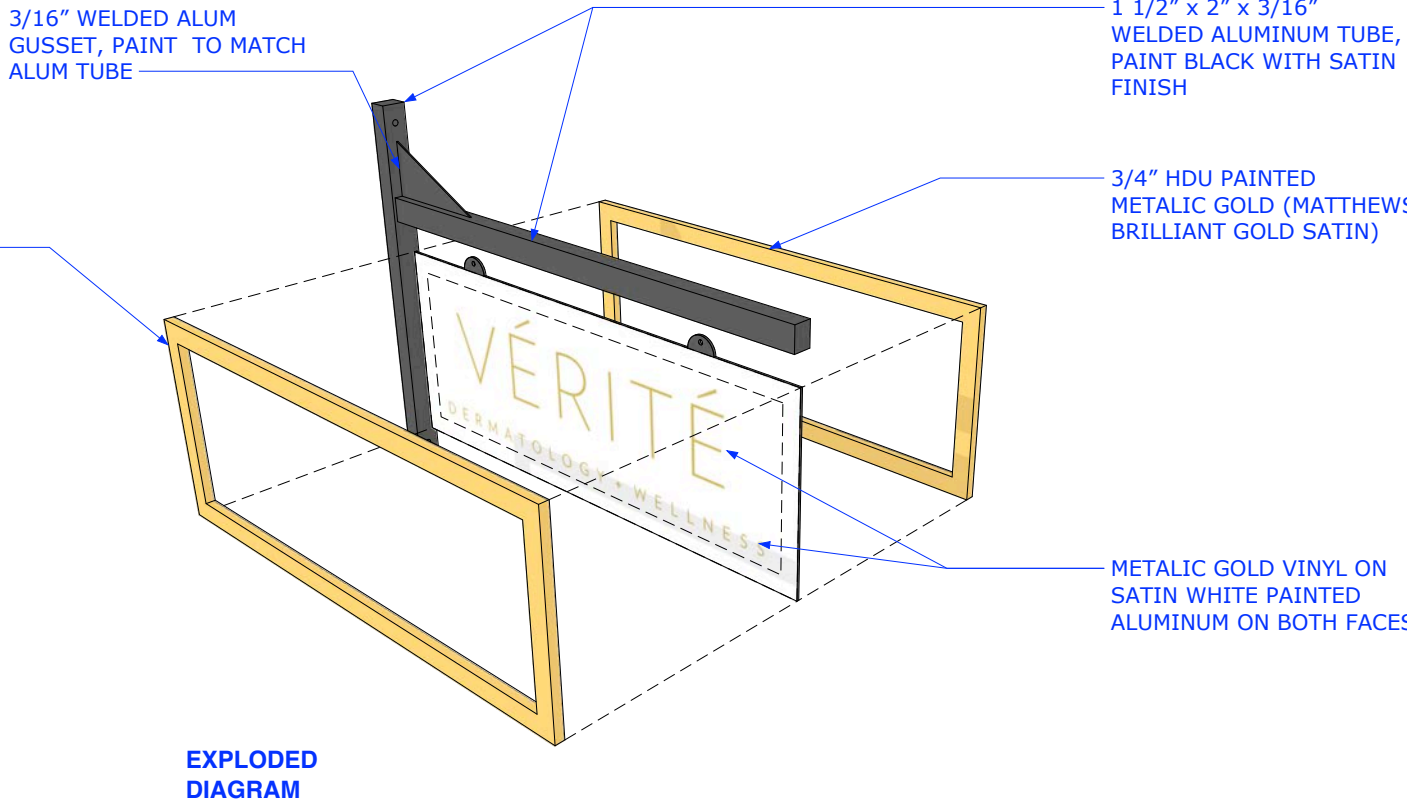

EXPLODED
DIAGRAM



NEW SIGNAGE PACKAGE
04/14/25, 04/23/2025, 04/24/2025

VÉRITÉ
545 DREXEL AVE.
COLUMBUS, OHIO

The designs and/or engineering concepts within this documentation will remain the exclusive property of Columbus Sign Company until approved and accepted through a purchase agreement by the client named on these drawings and Columbus Sign Company. A separate purchase agreement will be required to release the rights of the drawing illustrations within this document. All color and illustrative techniques are for presentation only. Unauthorized use of this documentation may result in legal action.

Sales: EH/MM
Design: BAY
Dwg: 25_077

UL:
☐ YES ☒ NO
INSTALL PER
NEC 600
-GROUNDING
-BONDING

Verite – 545 S. Drexel Ave.

