


Lot Sq Ft 16,552.8
 Pool Sq Ft 560
 Pool Patio 669
 House/Garage 3059
 House Patio(s) 1180
 Driveway 3465

Total Imperv 8983/16552.8 = 54%

POOL EQUIPMENT PAD
 PUMP: PENTAIR SUPERFLO 1.0HP PUMP
 FILTER: STA-RITE PXCPR150 150 SQ FT
 CARTRIDGE
 HEATER: AQUACAL TROPICAL T150
 HEAT PUMP
 SANITATION: AUTOPILOT NANO SALT
 CHLORINE GENERATOR

NEW 20A GFCI

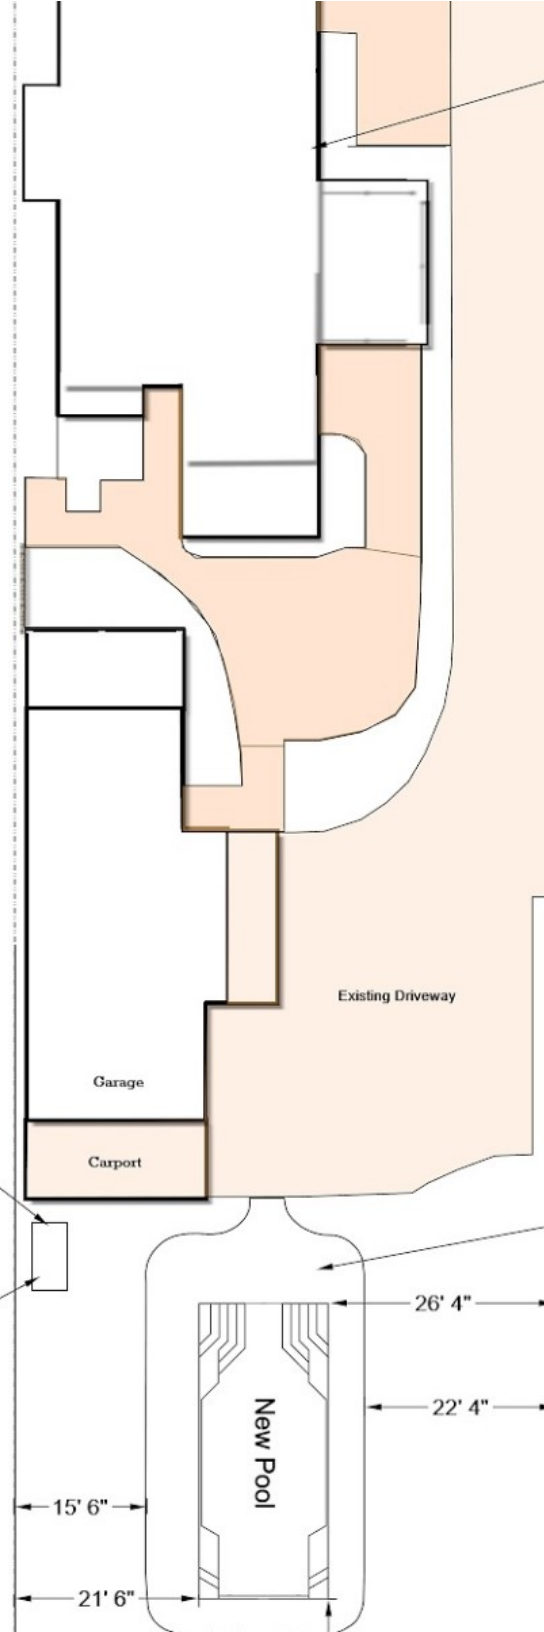

LINE OVER 5' AWAY FROM WATER'S
EDGE

New Decorative Concrete

-FENCING BY OTHERS. 48" TALL