


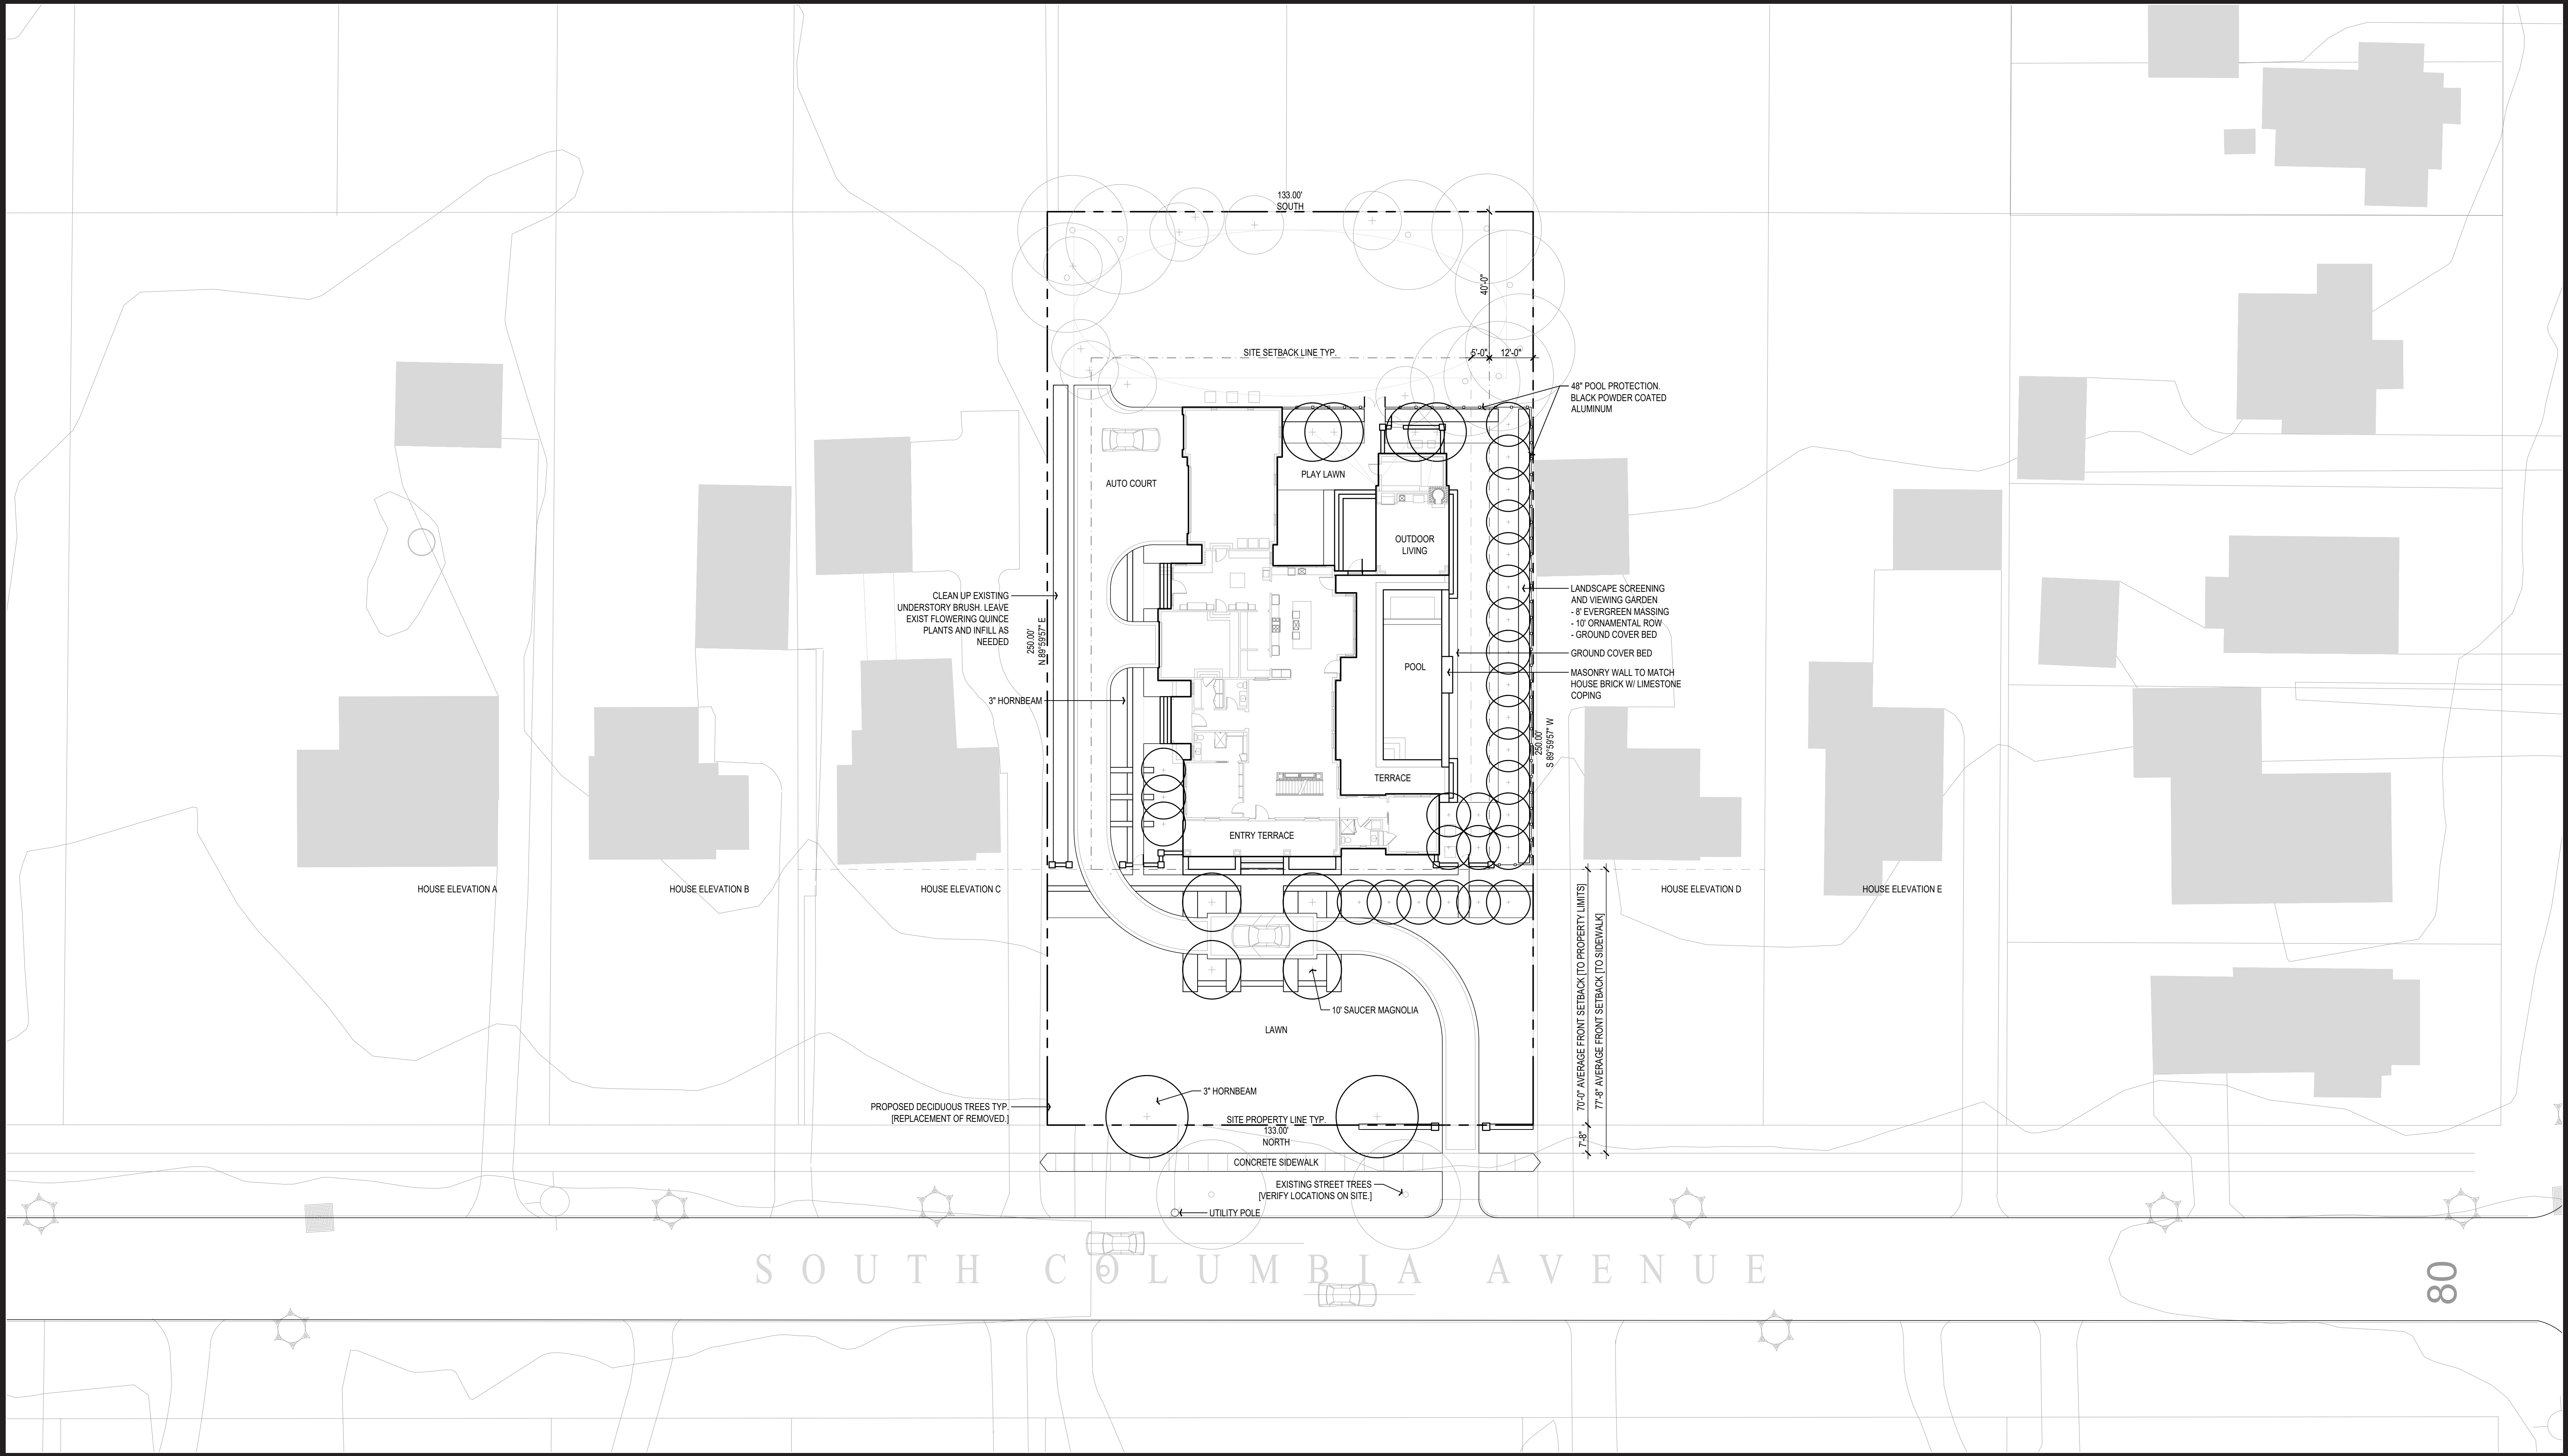


PREVIOUS ARCHITECTURAL SITE PLAN



APPROVED ARCHITECTURAL SITE PLAN




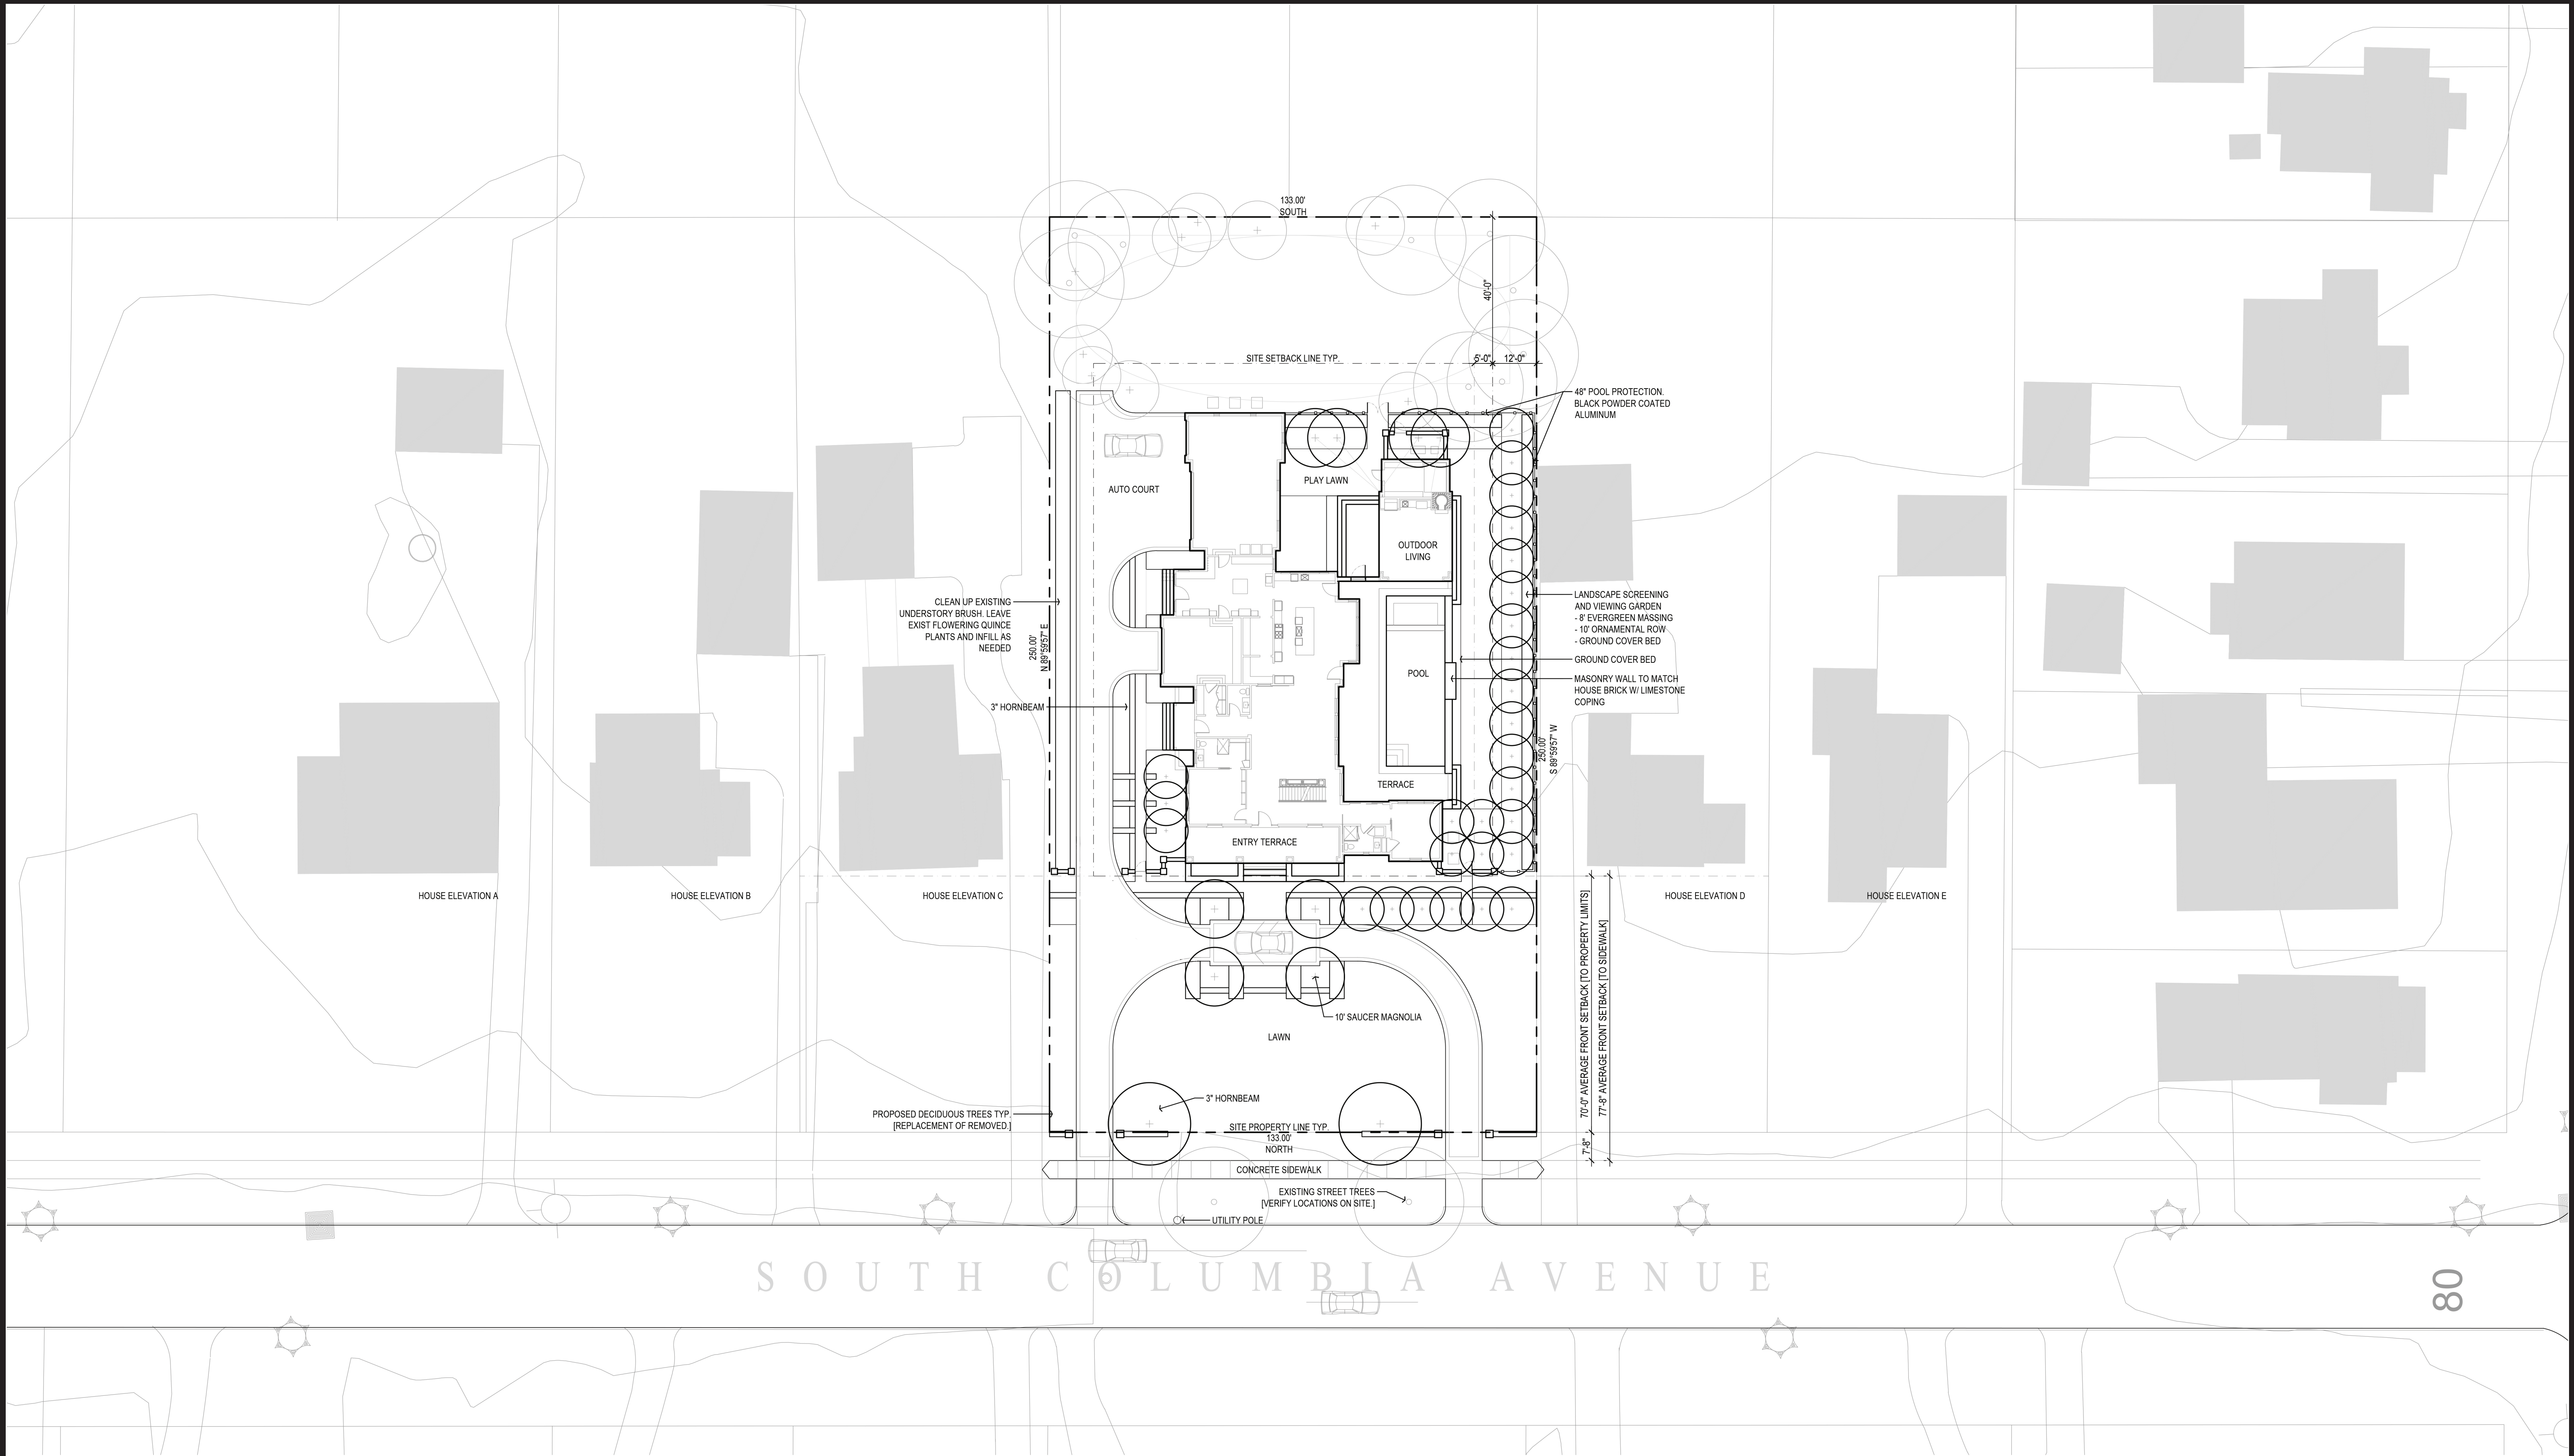

PROPOSED ARCHITECTURAL SITE PLAN





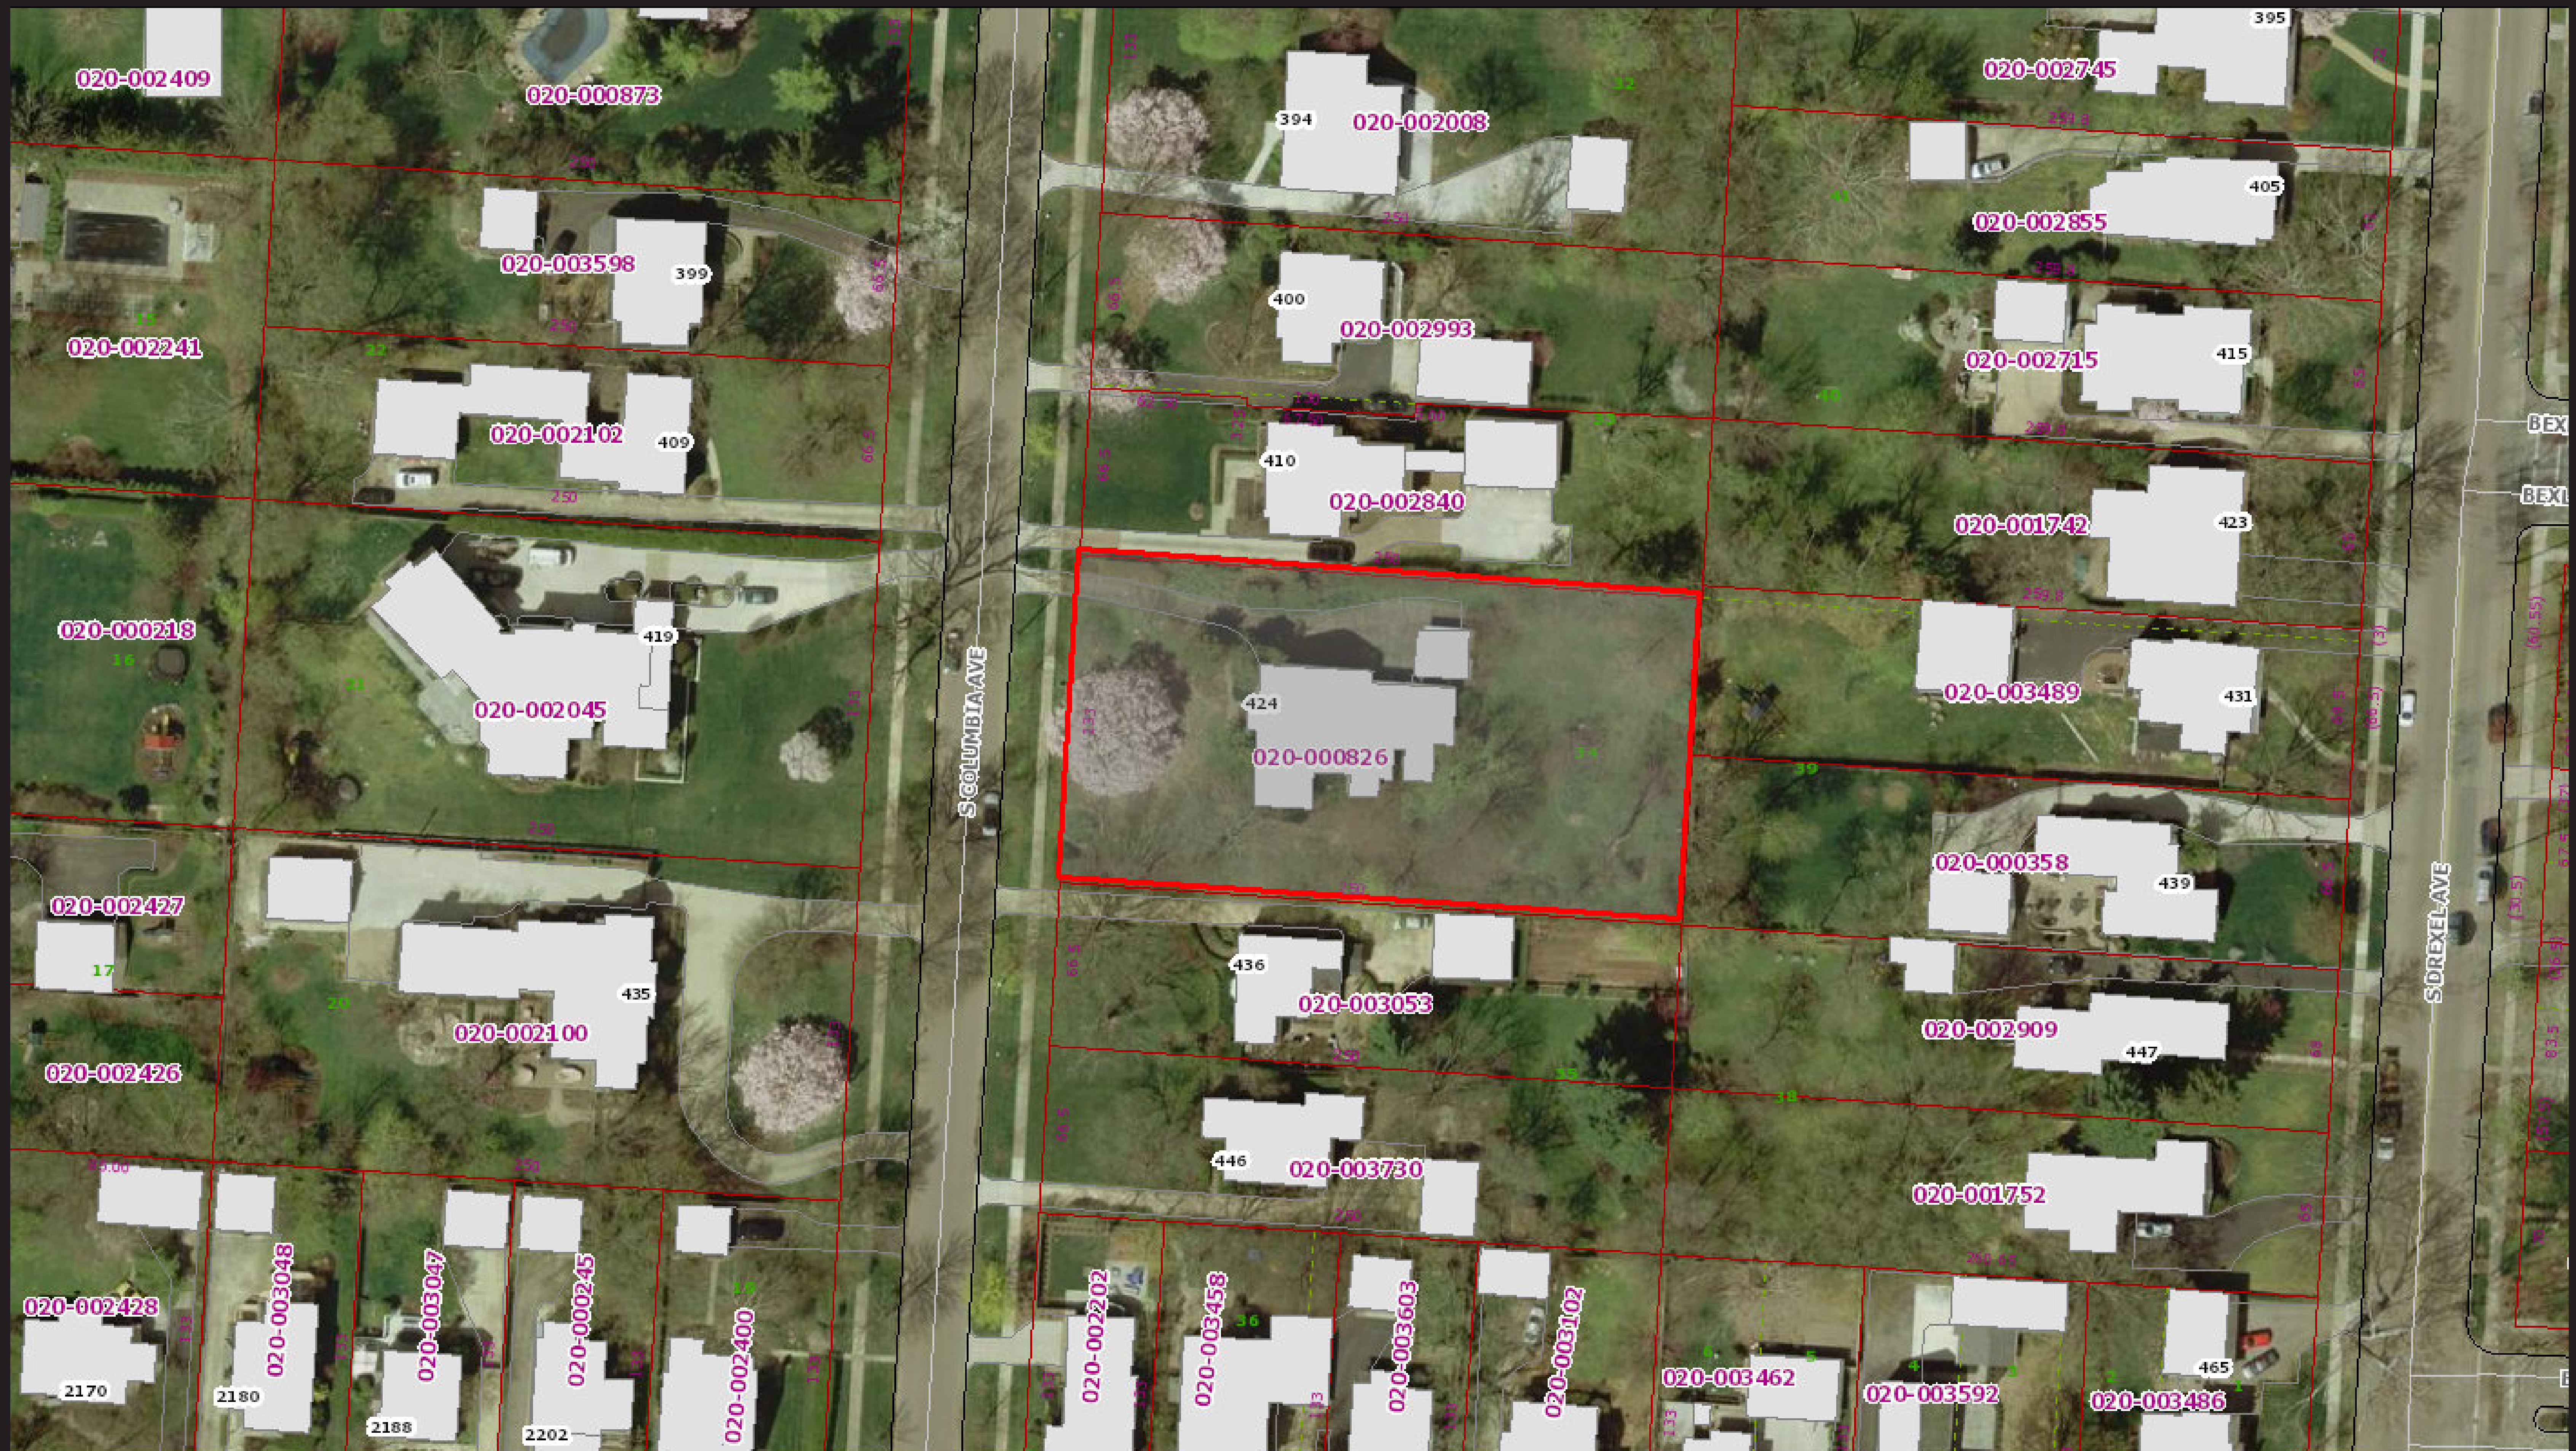

CURB CUT ANALYSIS



