



BEXLEY, OHIO 43209

SHAH RESIDENCE
424 SOUTH COLUMBIA AVENUE

JONES
BRIAN KENT JONES ARCHITECTS, INC.
585 SOUTHERN ST., COLUMBUS, OH 43215

ELEVATIONS

17060


20 APRIL 2018

CONSTRUCTION DOCUMENTS

REVISIONS	DATE
1	8-12-18
2	12-21-18
3	6-6-19
4	6-26-19
5	10-22-20

A5.1

- Exterior Finish Coded Notes:**
1. Brick veneer - painted white
 2. Cut limestone lintels
 3. Cut limestone sills
 4. Cut limestone band
 5. Wood bracket
 6. Not Used
 7. Stone steps and porch deck
 8. Cut stone wall cap
 9. Painted built up wood cornice
 10. Pre-finished aluminum gutters and downspouts - charcoal color (copper option)
 11. Asphalt shingles (synthetic slate option)
 12. Standing seam metal roof - charcoal color
 13. Aluminum clad wood windows w/ sll - black color
 14. Painted wood shutters
 15. Iron gate
 16. Brick rowlock watertable
 17. Direct vent pizza oven exhaust
 18. (2) 4'-0"x7'-0" skylights
 19. Board and batten siding - painted white
 20. Decorative wood louver
 21. Metal bracket - black painted
 22. Clapboard siding - 8" exposure
 23. Fiber cement trim boards - painted white
 24. Flat seam copper roof
 25. Clopay Modern Steel garage door - smooth finish - full lite - black color
 26. Painted trim board column wrap and mouldings
 27. Painted wood bracket
 28. Corbelled brick bracket - white painted
 29. Pps-fabricated light monitor - black color
 30. Custom metal screen
 31. Cut limestone column capital
 32. Cut limestone column base

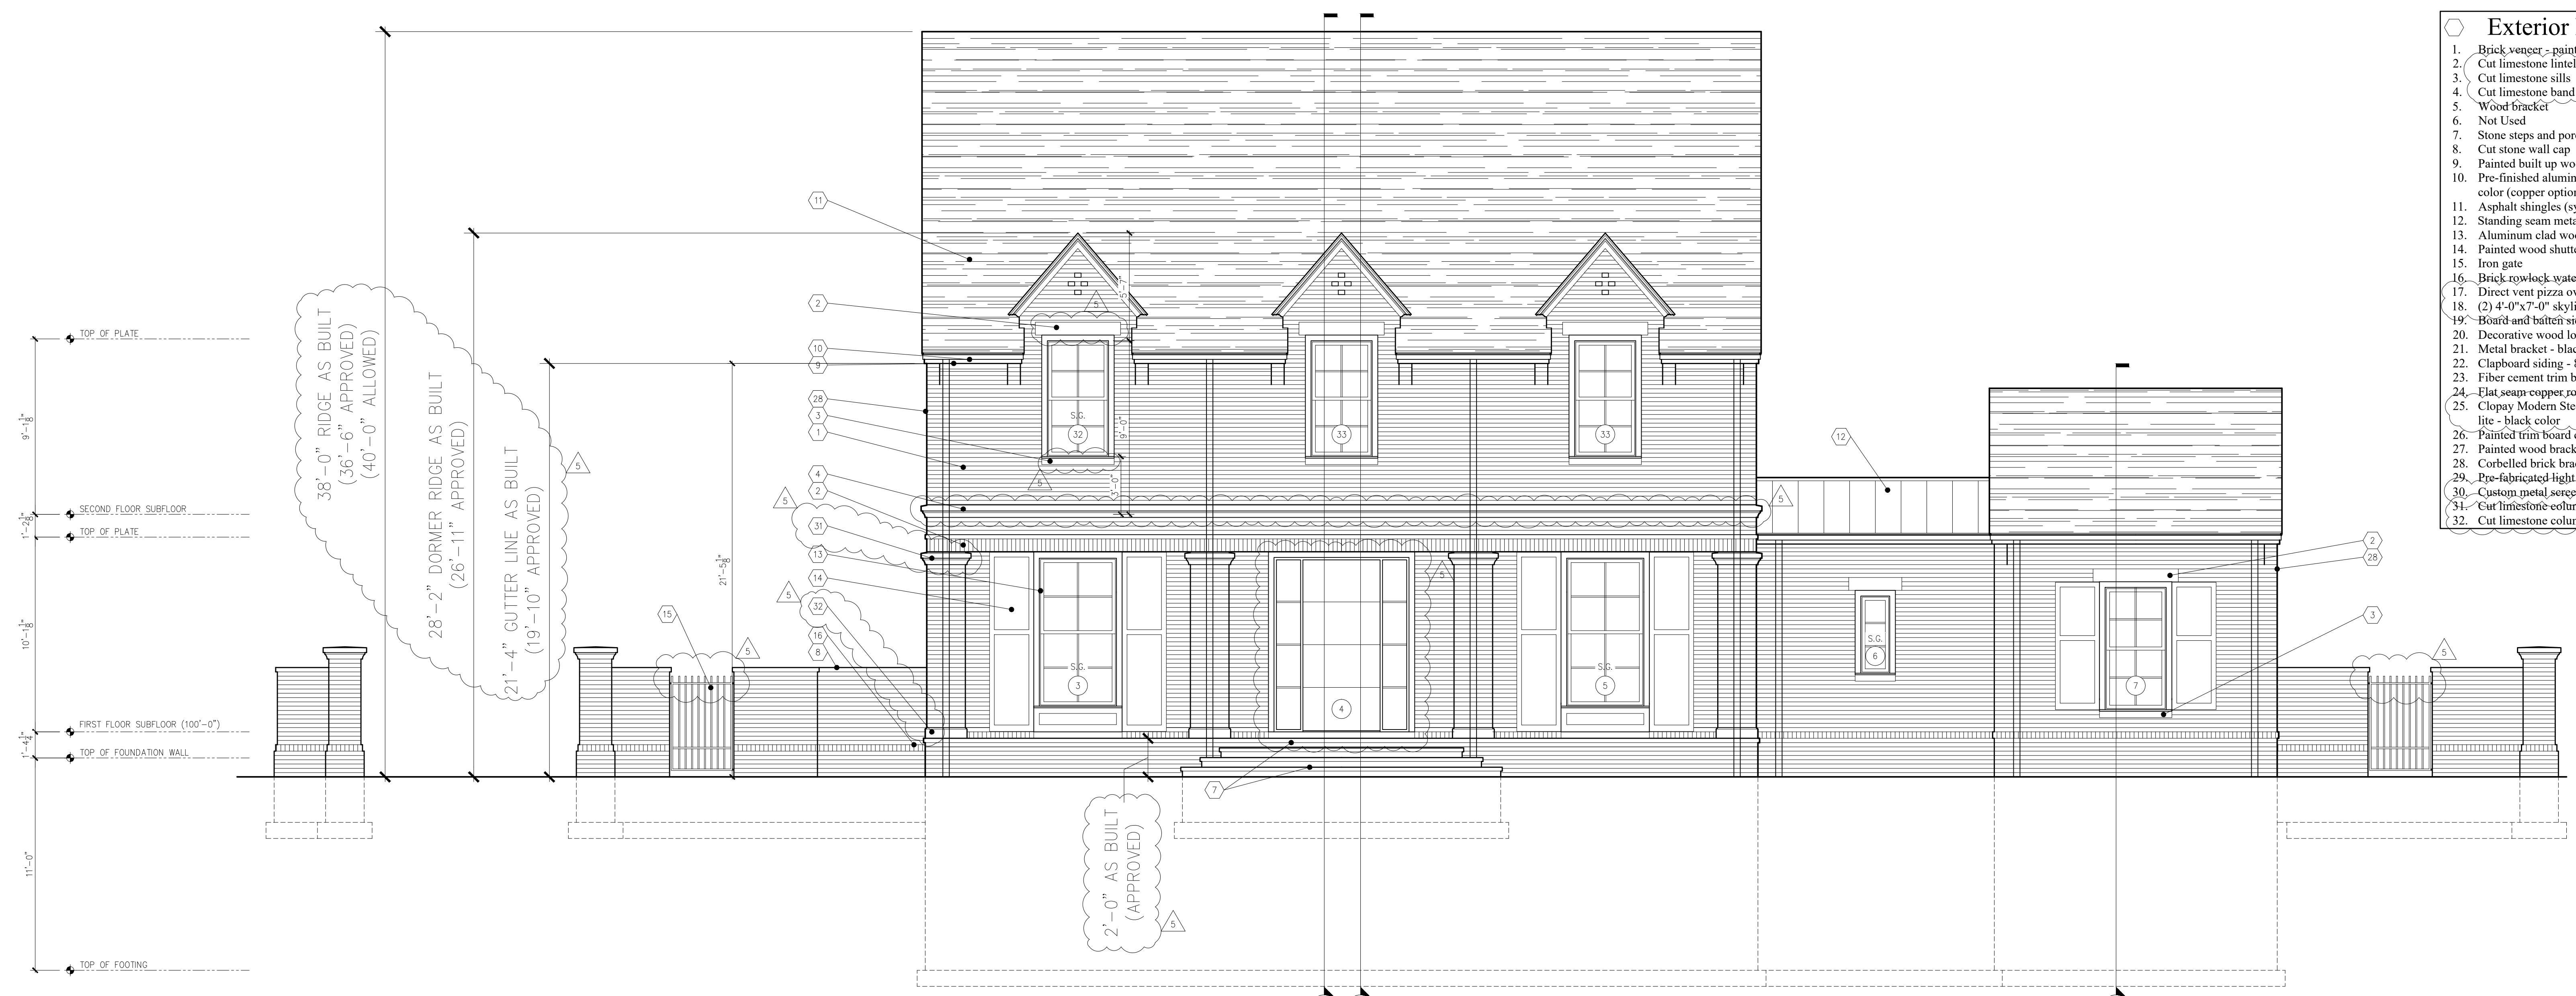

WEST ELEVATION
1/4" = 1'-0"



NORTH ELEVATION
1/4" = 1'-0"

BULLETIN : 5