




TYPICAL FLOOR PLATES

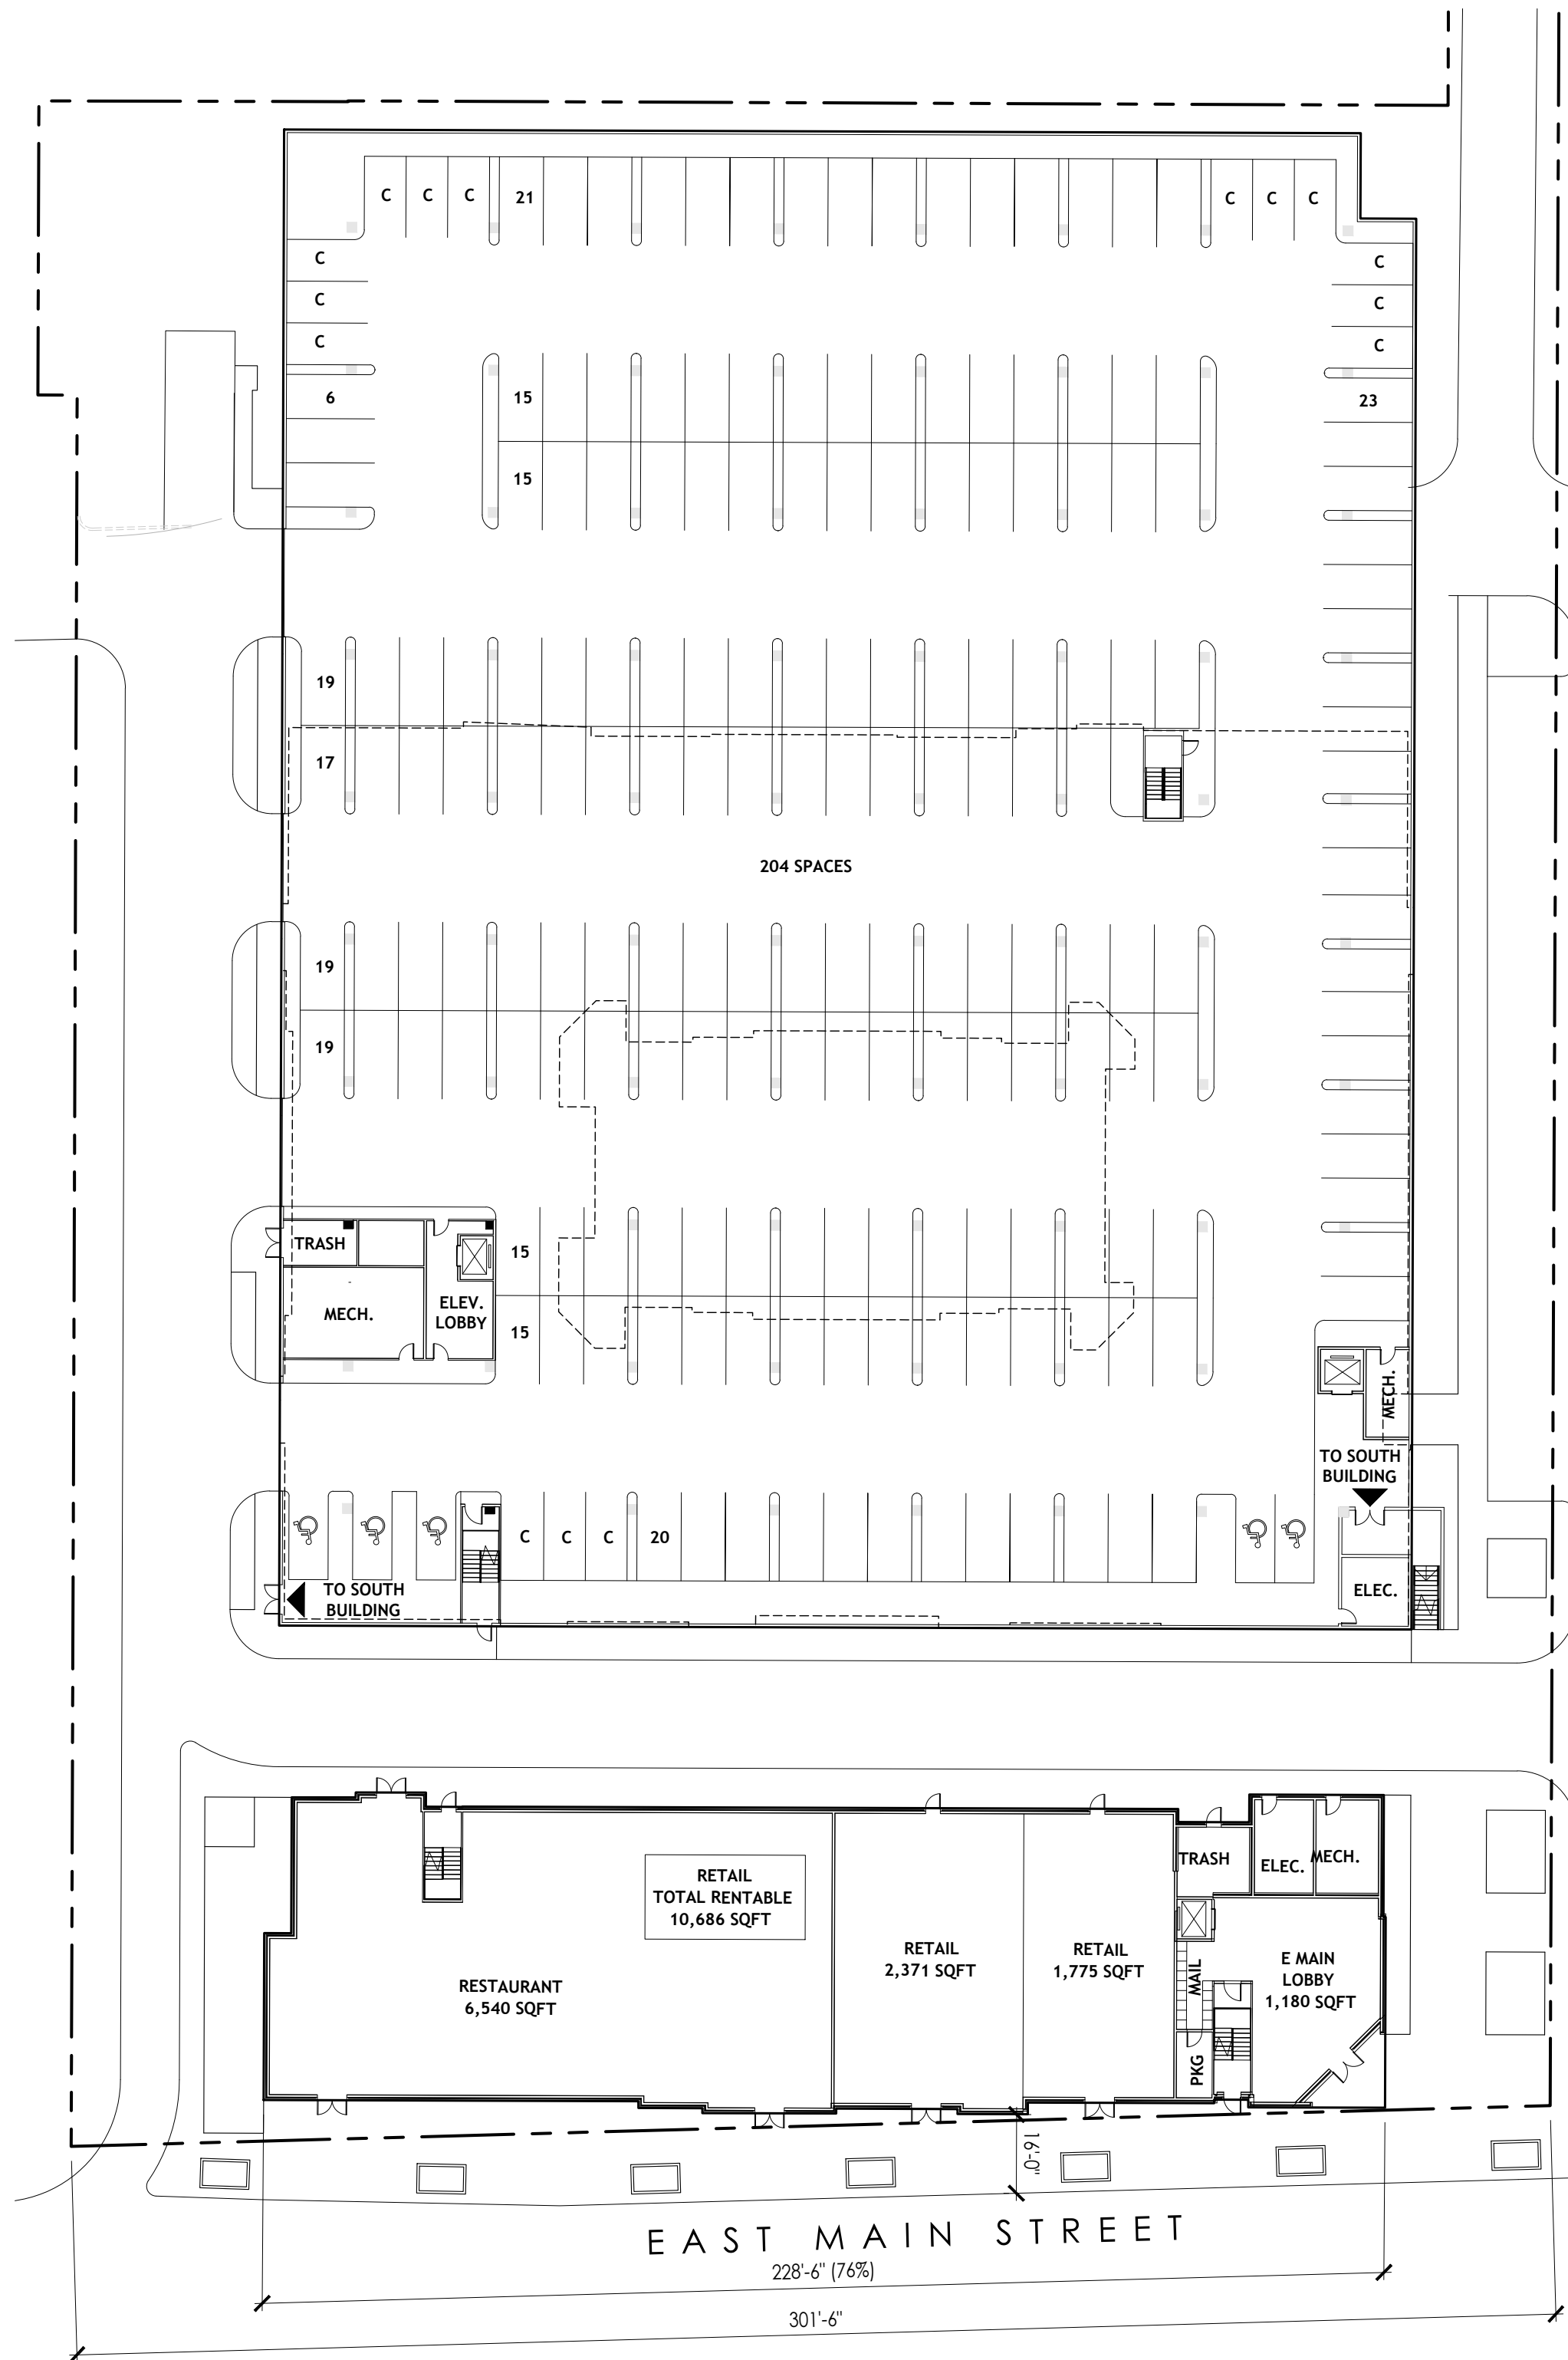

**GROUND FLOOR RETAIL (South Bldg.)  
&  
BASEMENT PARKING (North Bldg.)**

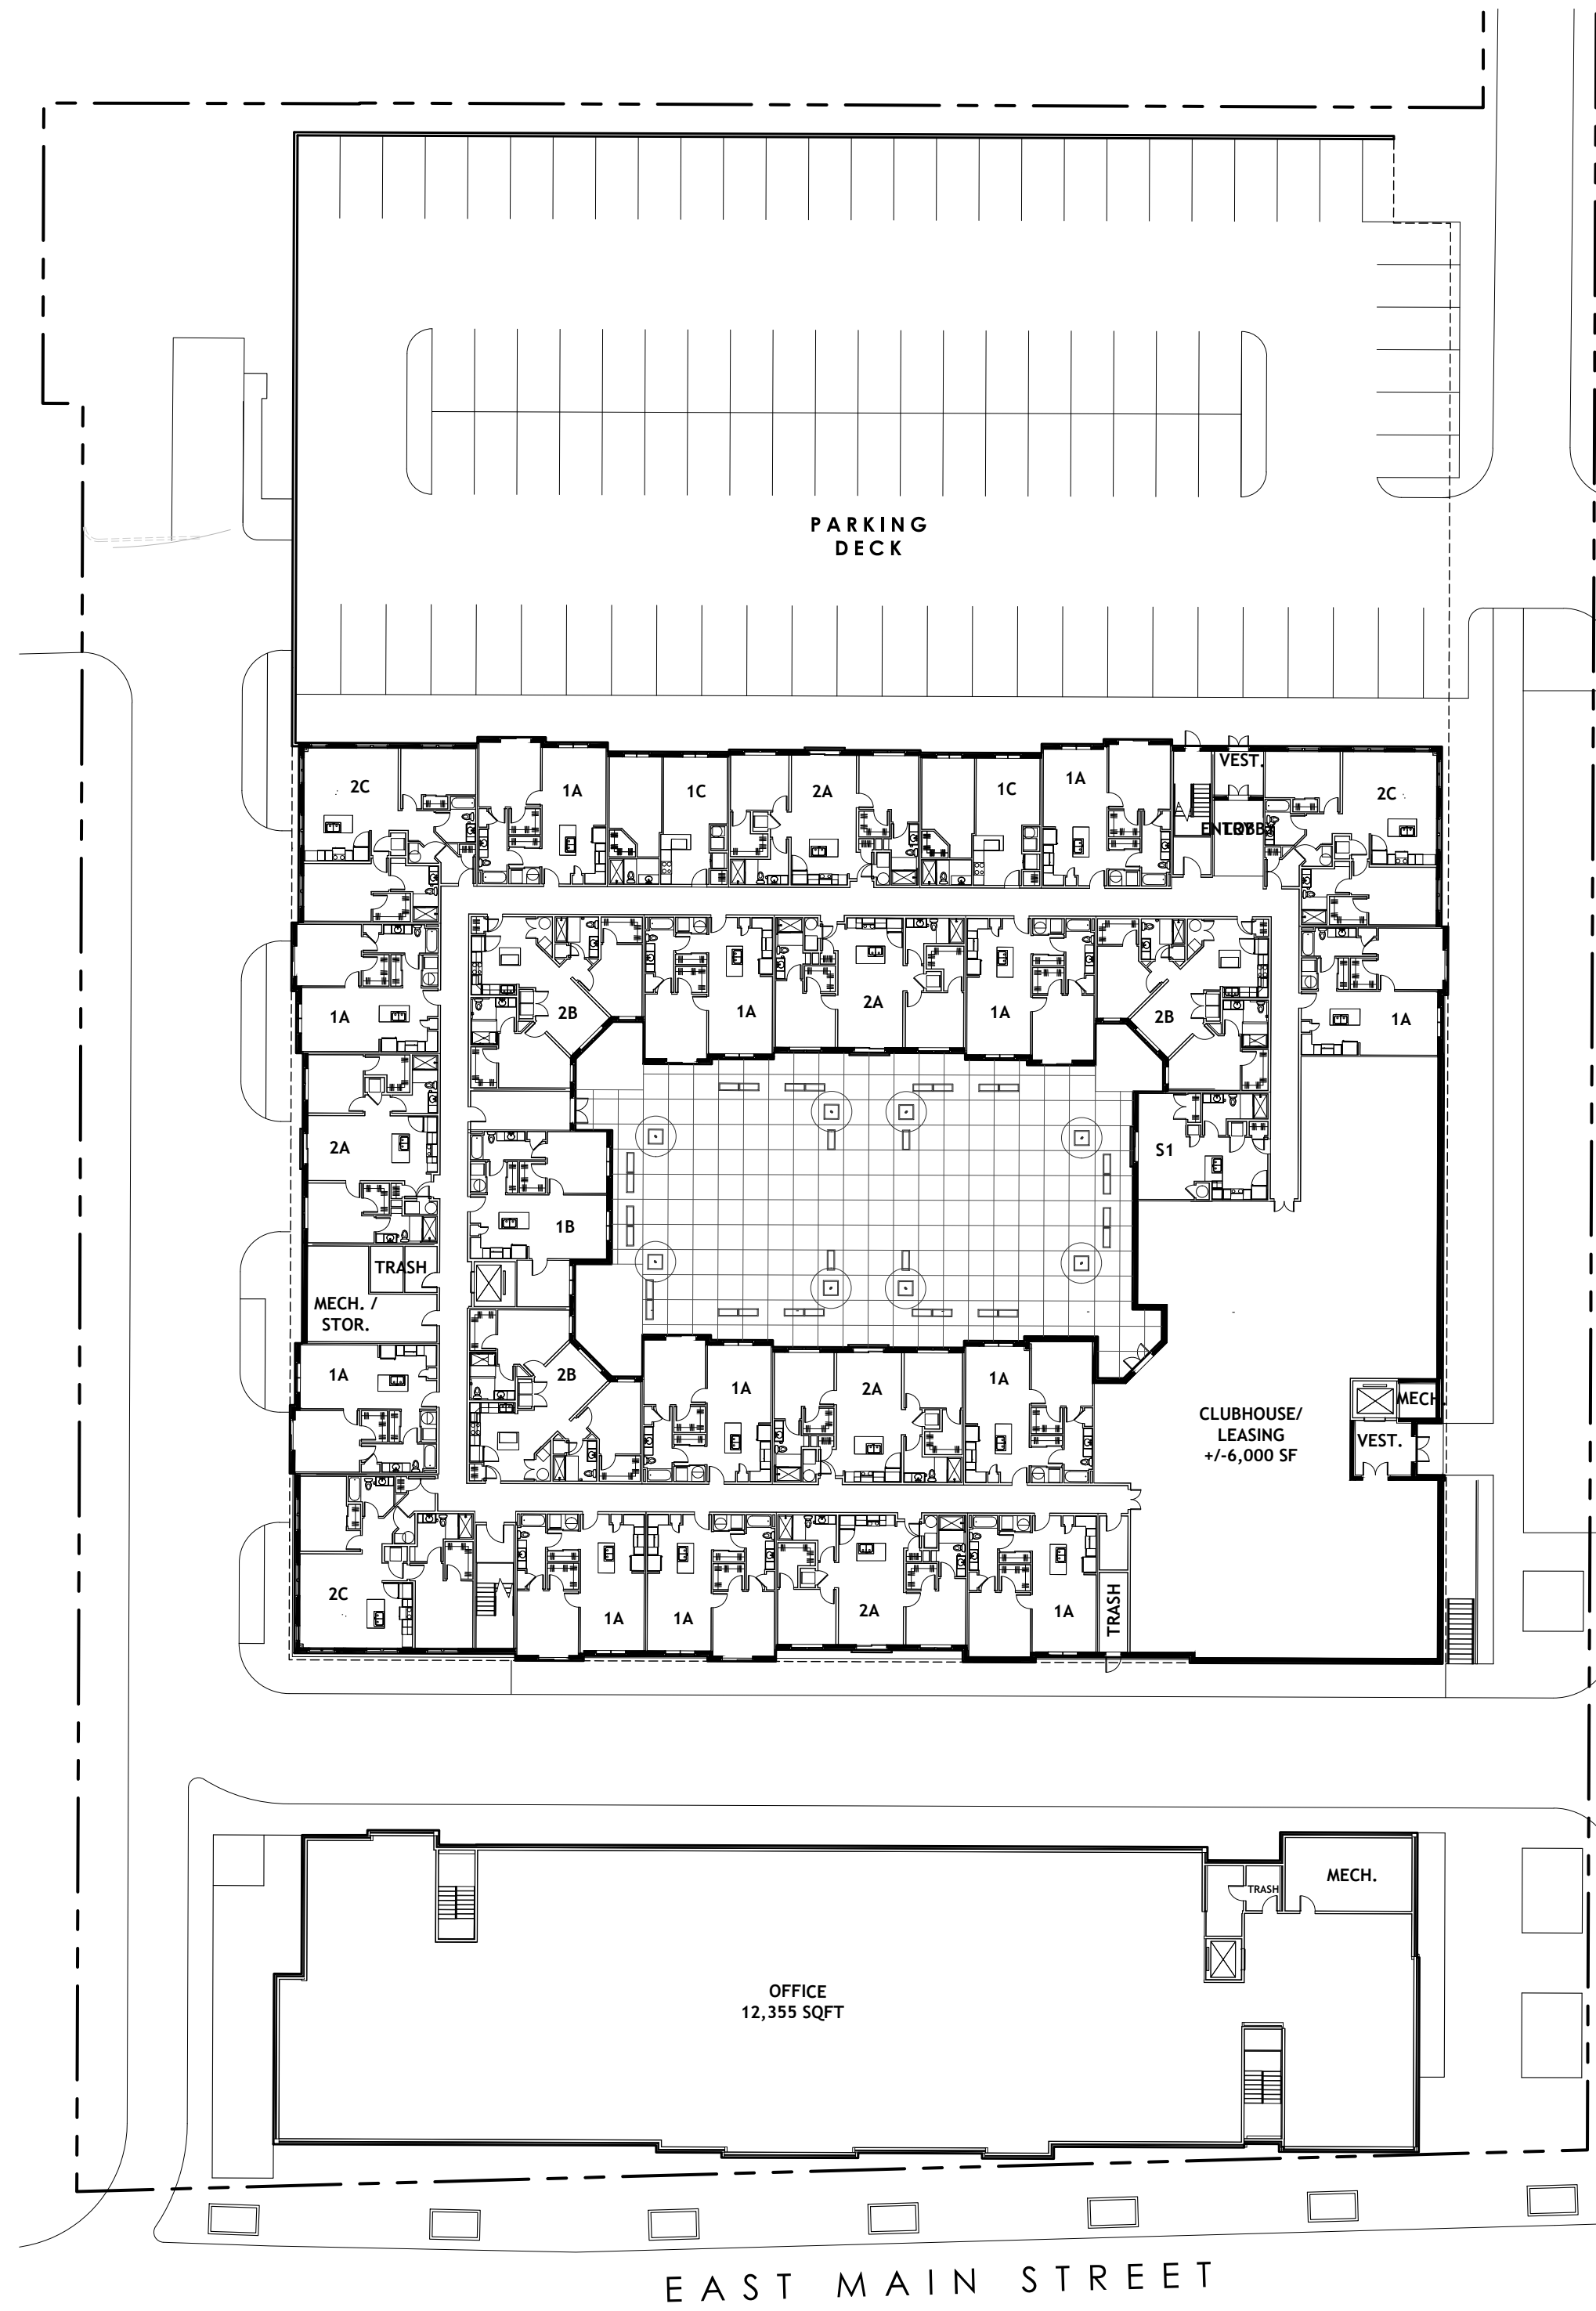

**SECOND FLOOR OFFICE (South Bldg.)  
&  
GROUND FLOOR (North Bldg.)**

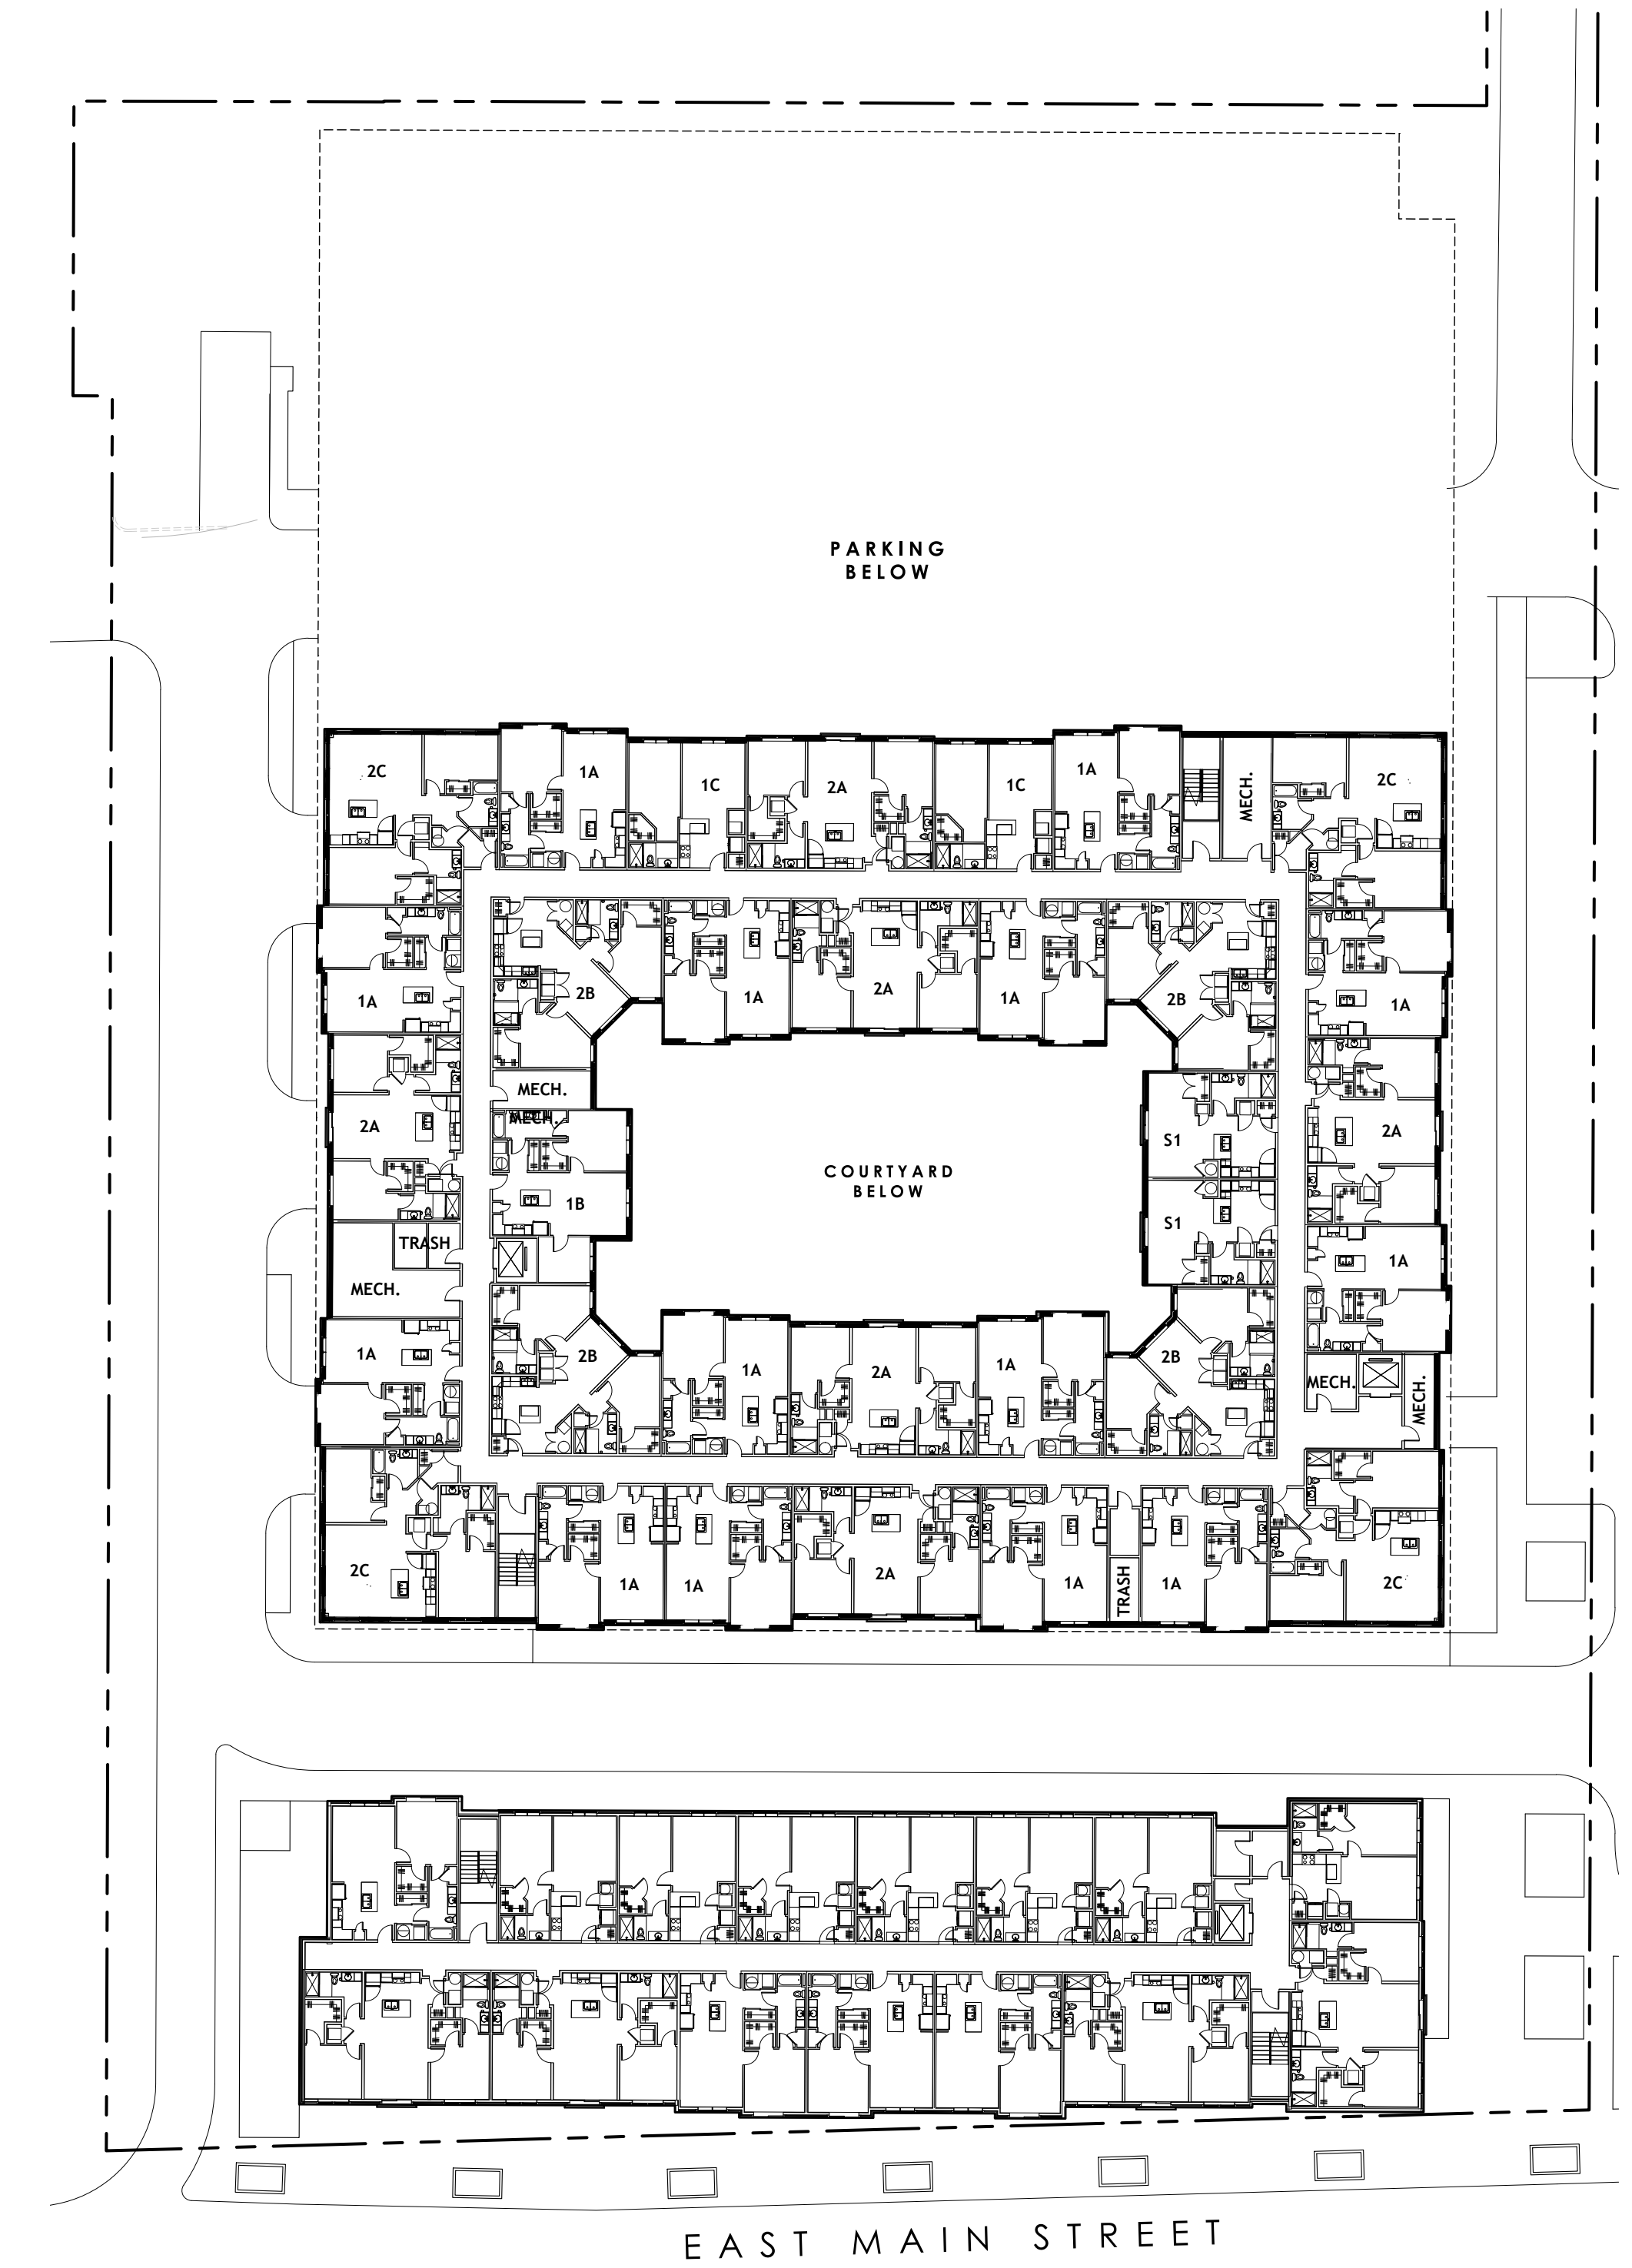

**FLOORS 3-6 (South Bldg.)  
&  
FLOORS 2-5 (North Bldg.)**

NOTE: This concept was developed with publicly available Franklin County GIS information, not a field survey base. All dimensions and site layout are approximate and can change with final engineering.

