


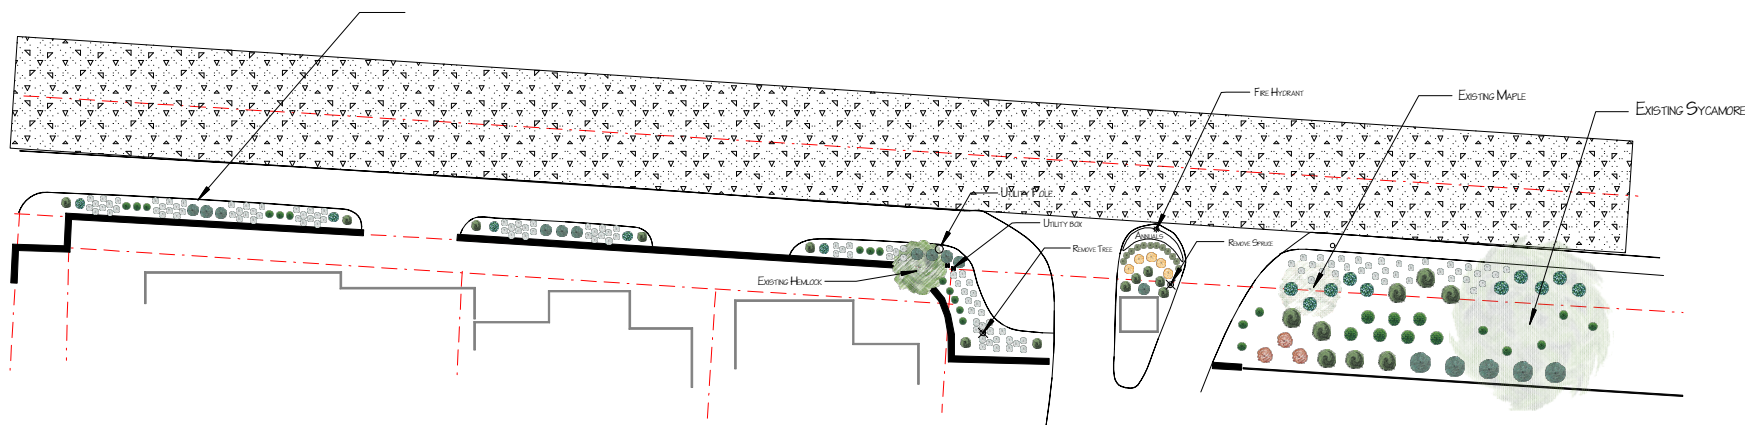

LEGEND					
QTY	BOTANICAL NAME	SIZE	QTY	BOTANICAL NAME	SIZE
131	HOSTA MIXED	1 GAL.	5	SYRINGA PATULA KOREAN	5 GAL. 8
12	LIRIOPE MUSCARI VARIEGATA	1 GAL.	20	TAXUS MEDIA	5 GAL. 9
SHRUB, DECIDUOUS			TREE, DECIDUOUS		
21	FOTHERGILLA GARDENII 'MT. AIRY'	5 GAL.	3	ACER PLATANOIDES 'GLOBOSUM'	2" 10
15	HYDRANGEA ARBORESCENS 'ABETWO'	5 GAL.	4	PLATANUS X ACERIFOLIA 'BLOODGOOD'	2" 11
16	HYDRANGEA QUESADIA	5 GAL.	5	TREE, EVERGREEN	
8	SPRAEA JAPONICA 'MAGIC CARPET'	5 GAL.	6	1 TSUGA CANADENSIS	10 GAL. 12
5	SPRAEA X BIMALDA 'MAGIC CARPET'	5 GAL.	7		

Revision #: 2

Date: 10/29/2018

Scale:

1" = 20'

Landscape Plan: 3567

Lyonsgate Clifton Road Garden

Landscape Design by: Jason Koebel

Garden Guru, Inc.

