


THIS DRAWING IS THE EXCLUSIVE PROPERTY OF OAKLAND DESIGN ASSOCIATES AND SHALL NOT BE REPRODUCED, TRANSFERRED, OR OTHERWISE USED WITHOUT THEIR WRITTEN PERMISSION.

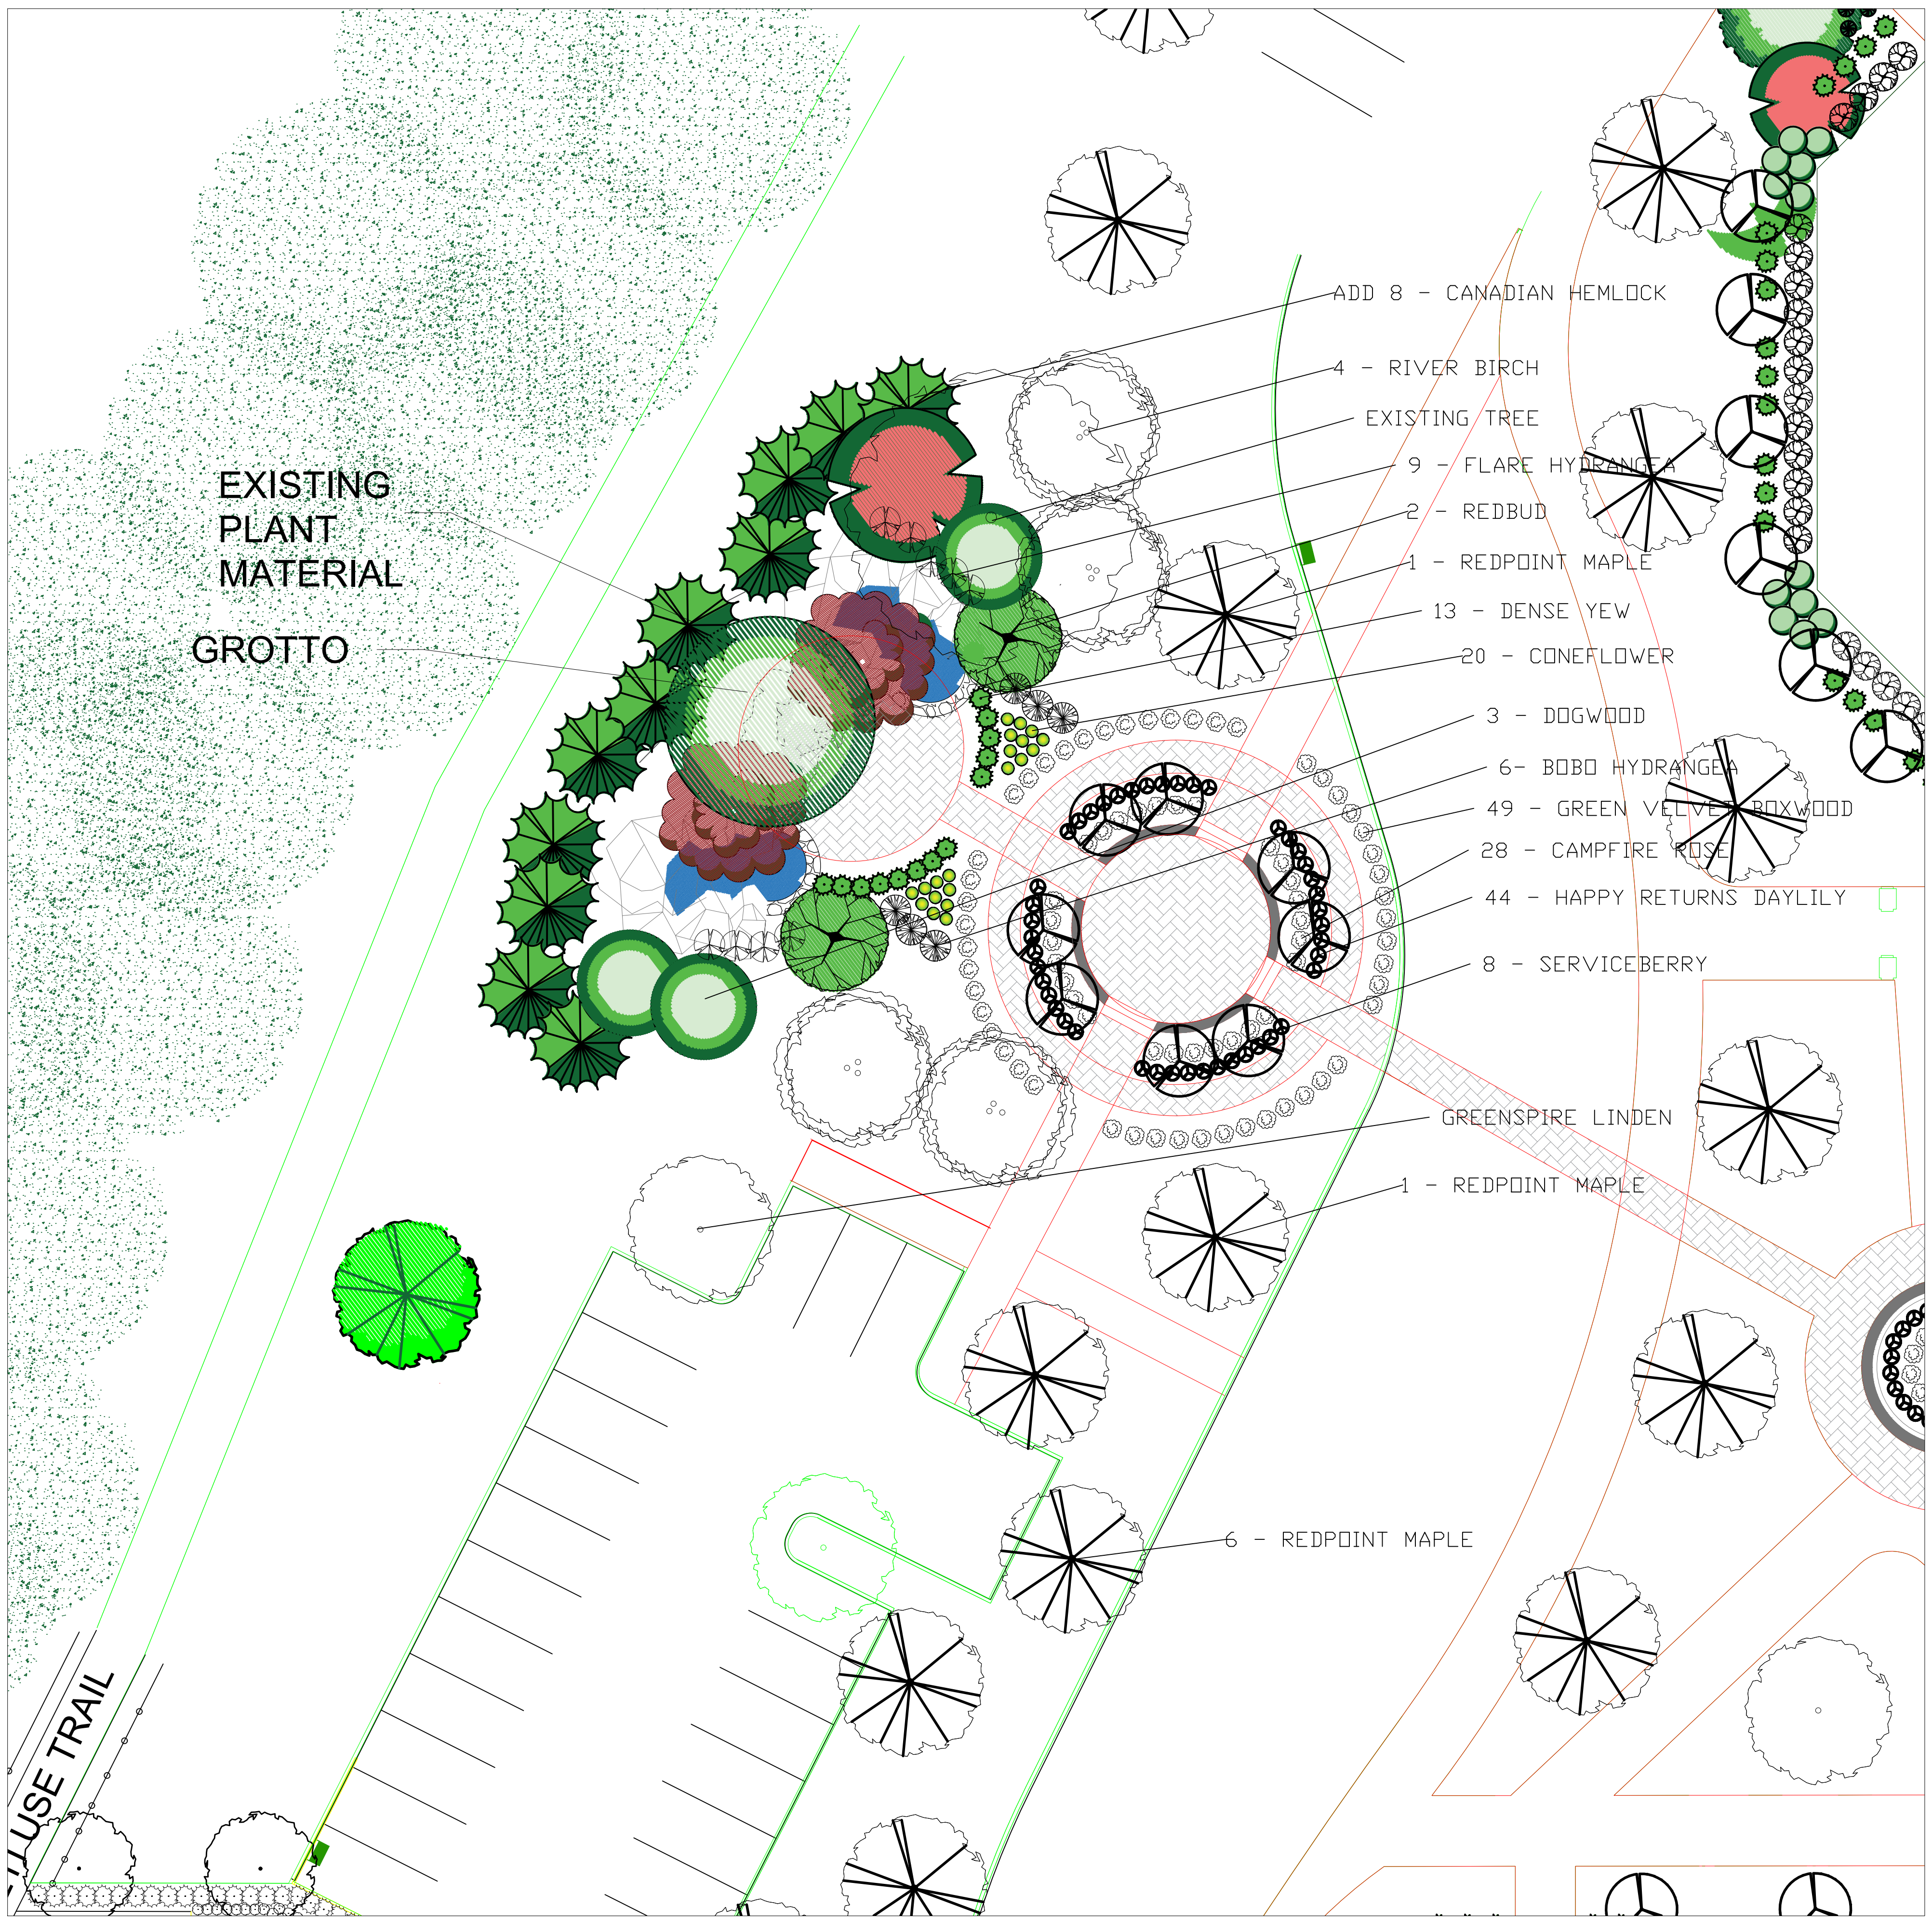


PLANTING SCHEDULE			
COMMON NAME	BOTANICAL NAME	SIZE	QTY
SHADE TREES			
RED POINT MAPLE	ACER RUBRUM 'RED POINT'	2.5"	8
RIVER BIRCH	BETULA NIGRA	10-12'	3
GREEN SPIRE LINDEN	TILLIA CORDATA 'GREENSPIRE'	2"	1
REDBUD	CERCIS CANADENSIS	2"	2
AUTUMN BRILLIANCE SERVICEBERRY	AMELANCHIER CANADENSIS	7'	8
CANADIAN HEMLOCK	CERCIS CANADENSIS	8-10'	8
WHITE DOGWOOD	CORNUS FLORIDA	2"	3
SHRUBS			
FLARE HYDRANGEA	HYDRANGEA PAN 'FLARE'	#5 - 24"	9
BOBO HYDRANGEA	HYDRANGEA PAN 'BOBO'	#5 - 24"	6
GREEN VELVET BOXWOOD	BUXUS X 'GREEN VELVET'	#3 - 18"	49
DENSE YEW	TAXUS X DENSIFORMIS	#5 - 18"	13
CAMPFIRE ROSE	ROSA CAMPFIRE'	#3 - 18"	28
PERINNEALS			
CONEFLOWER	ECHENACEA	#1	20
HAPPY RETURNS DAYLILY	HEMEROCALIS	#1	44

REVISIONS	BY

SAINT CHARLES
GROTTO

landscape architecture
site planning
construction management
1000 Lakeside Drive, Suite 100
Oakland, CA 94612
(415) 762-2222

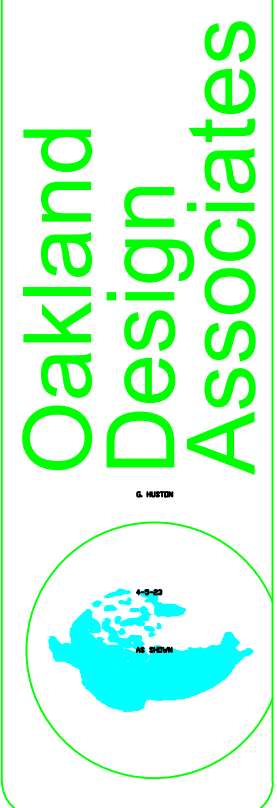

DRAWN
CHECKED
DATE
SCALE
JOB NO.
SHEET

OF