


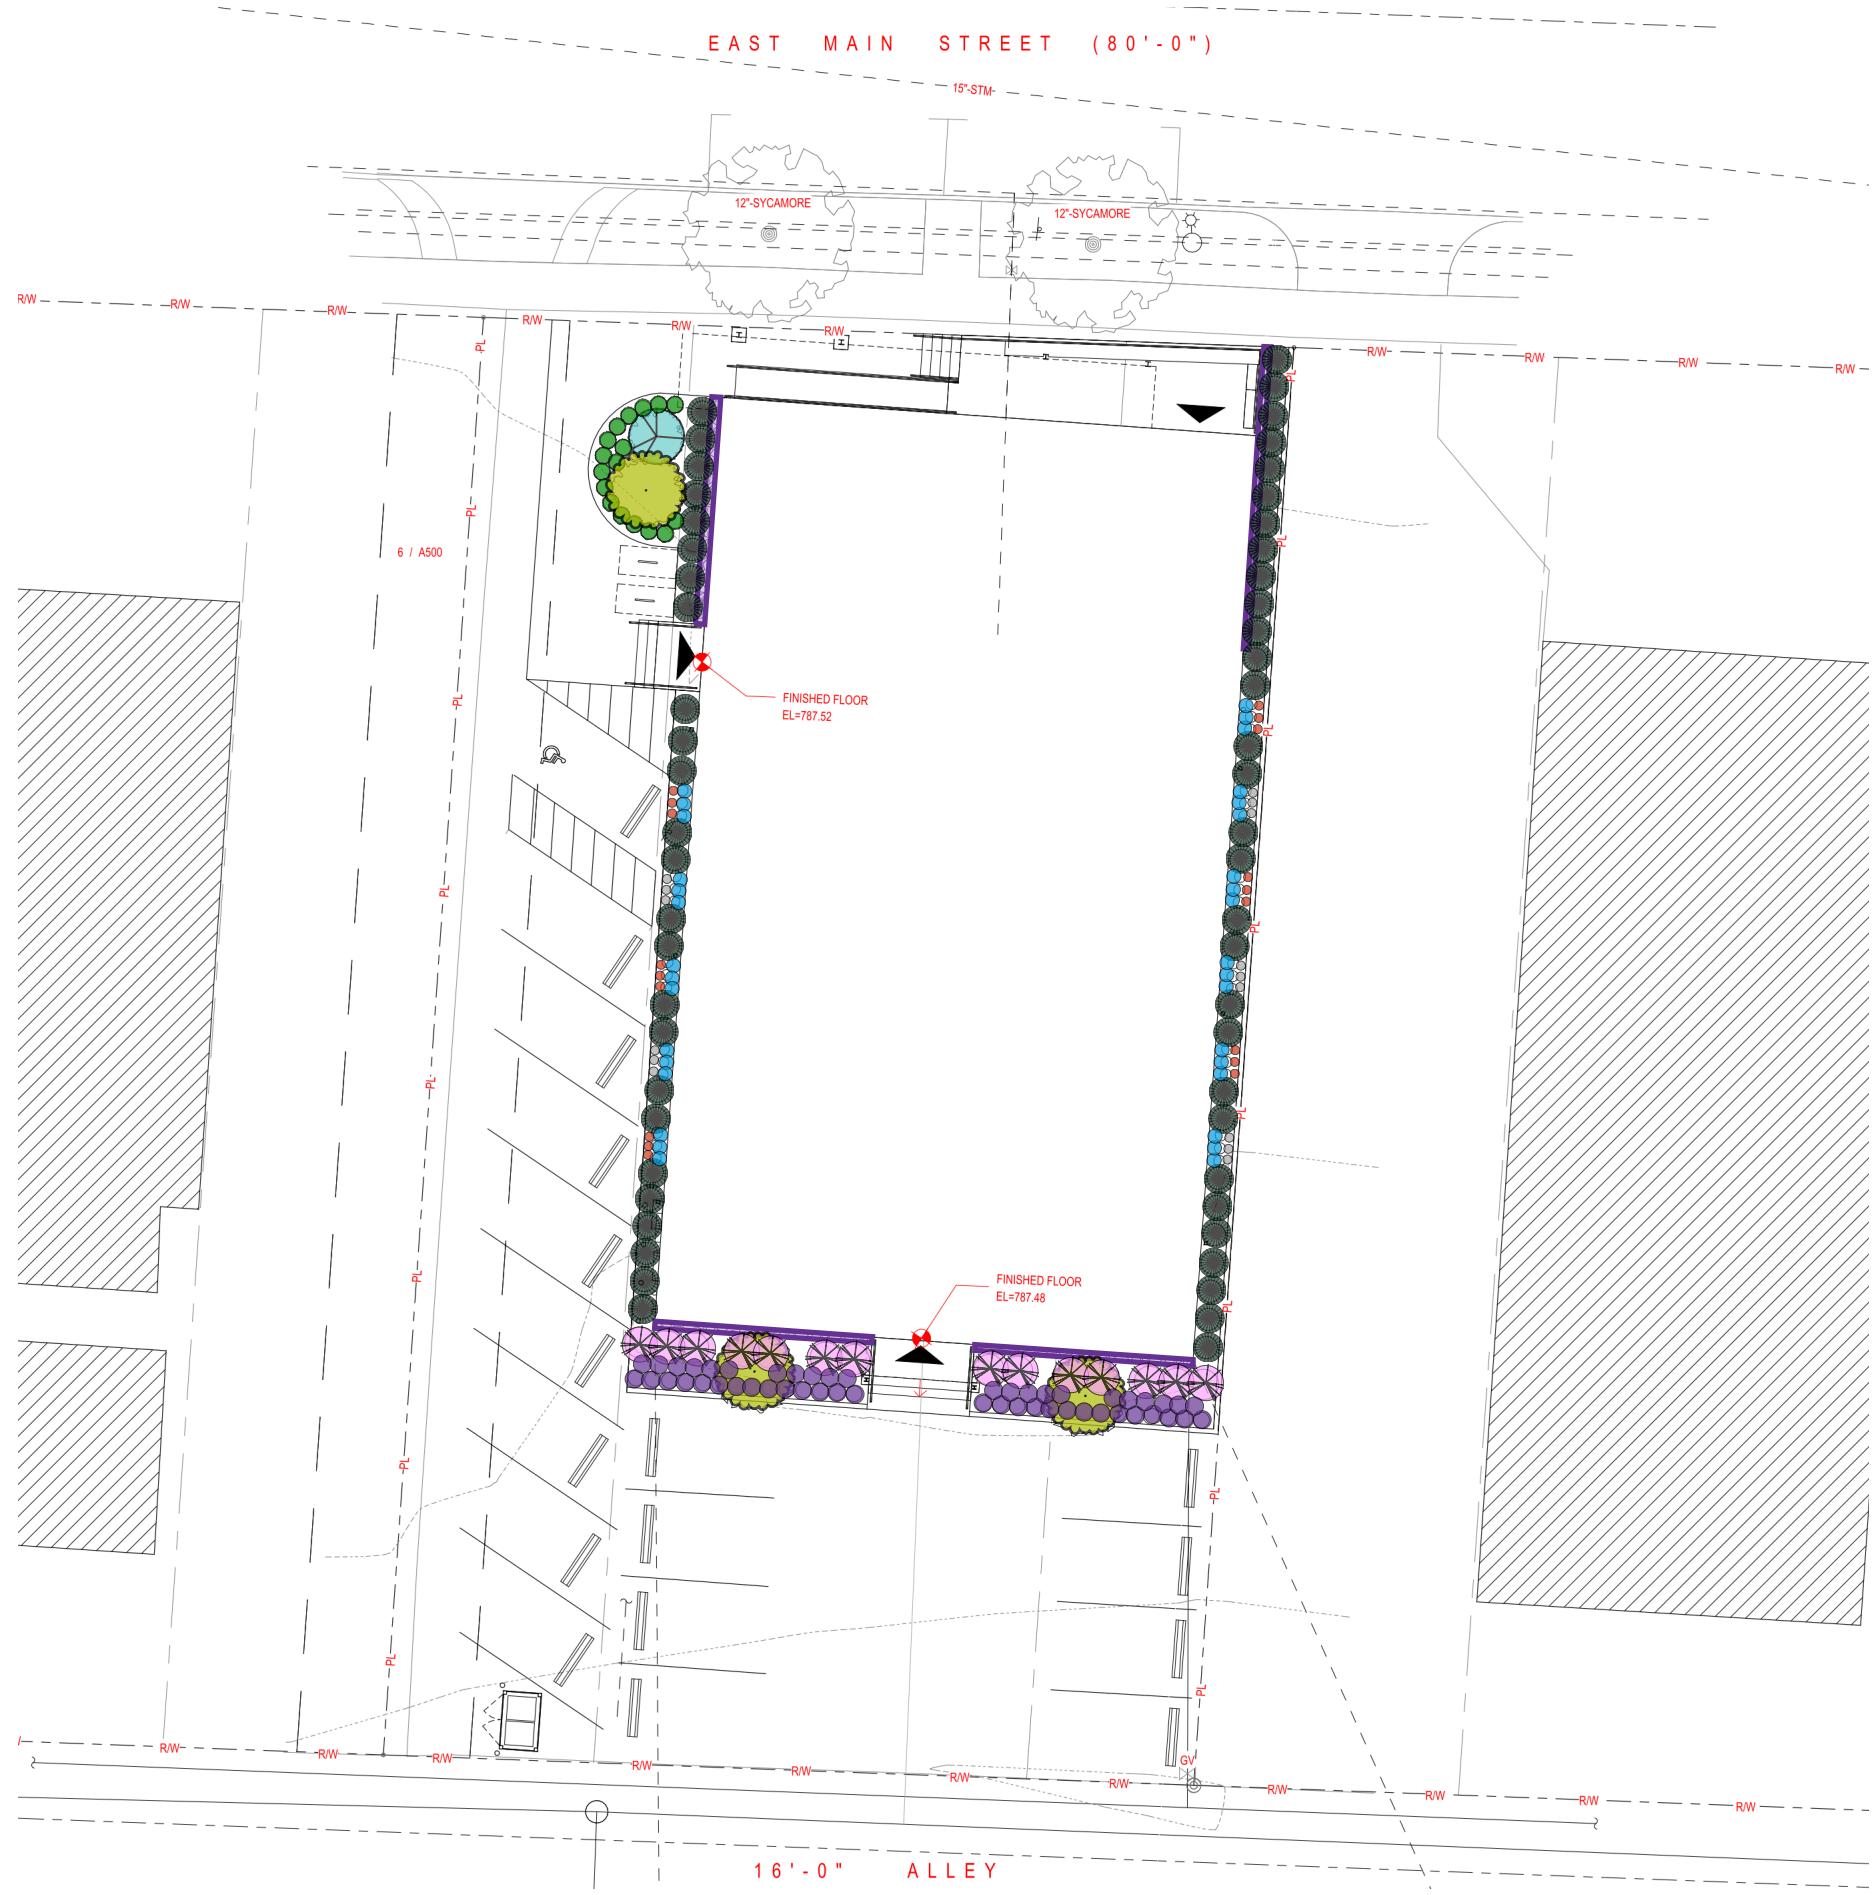

**COHATCH BEXLEY  
LANDSCAPE DESIGN  
6.7.2024**  
© Tim Lai ArchitecT



Quantity	Name	Common Name	Size
3	CARPINUS BET FRANZ FONTAINE	COLUMNAR EUROPEAN HORNBEAM	2"
1	HYDRANGEA QUE PEE WEE	PEE WEE OAKLEAF HYDRANGEA	30-36"
14	SYRINGA PATULA MISS KIM	MISS KIM LILAC	18-24"
17	JUNIPERUS CON BLUE PACIFIC	SHORE JUNIPER	15-18"
55	ILEX CRE SOFT TOUCH	Soft Touch Compact Holly	15-18"
33	CALAMAGROSTIS ACU KAR FOERSTER	K FOERSTER FEATHER REED GRASS	#2
50	NEPETA CATS PAJAMAS	CATS PAJAMAS CATMINT	#1
18	SALVIA NEM BUMBLEBERRY	BUMBLEBERRY GARDEN SAGE	#1
15	ECHINACEA POWWOW WHITE	WHITE CONEFLOWER	#1

Icon	Est. Qty	Description	Units
	1	HYDRANGEA QUE PEE WEE	EA
	14	SYRINGA PATULA MISS KIM	EA
	17	JUNIPERUS CON BLUE PACIFIC	EA
	55	ILEX CRE SOFT TOUCH	EA
	3	CARPINUS BET FRANZ FONTAINE	EA
	18	SALVIA NEM BUMBLEBERRY	EA
	15	ECHINACEA POWWOW WHITE	EA
	33	CALAMAGROSTIS ACU KAR FOERSTER	EA
	50	NEPETA CATS PAJAMAS	EA
	0	Decorative Gravel Mow Strip	SF

