


Yore Fine Homes
 367 N. Columbia Avenue
 Bexley, Ohio 43209
 614-348-7895

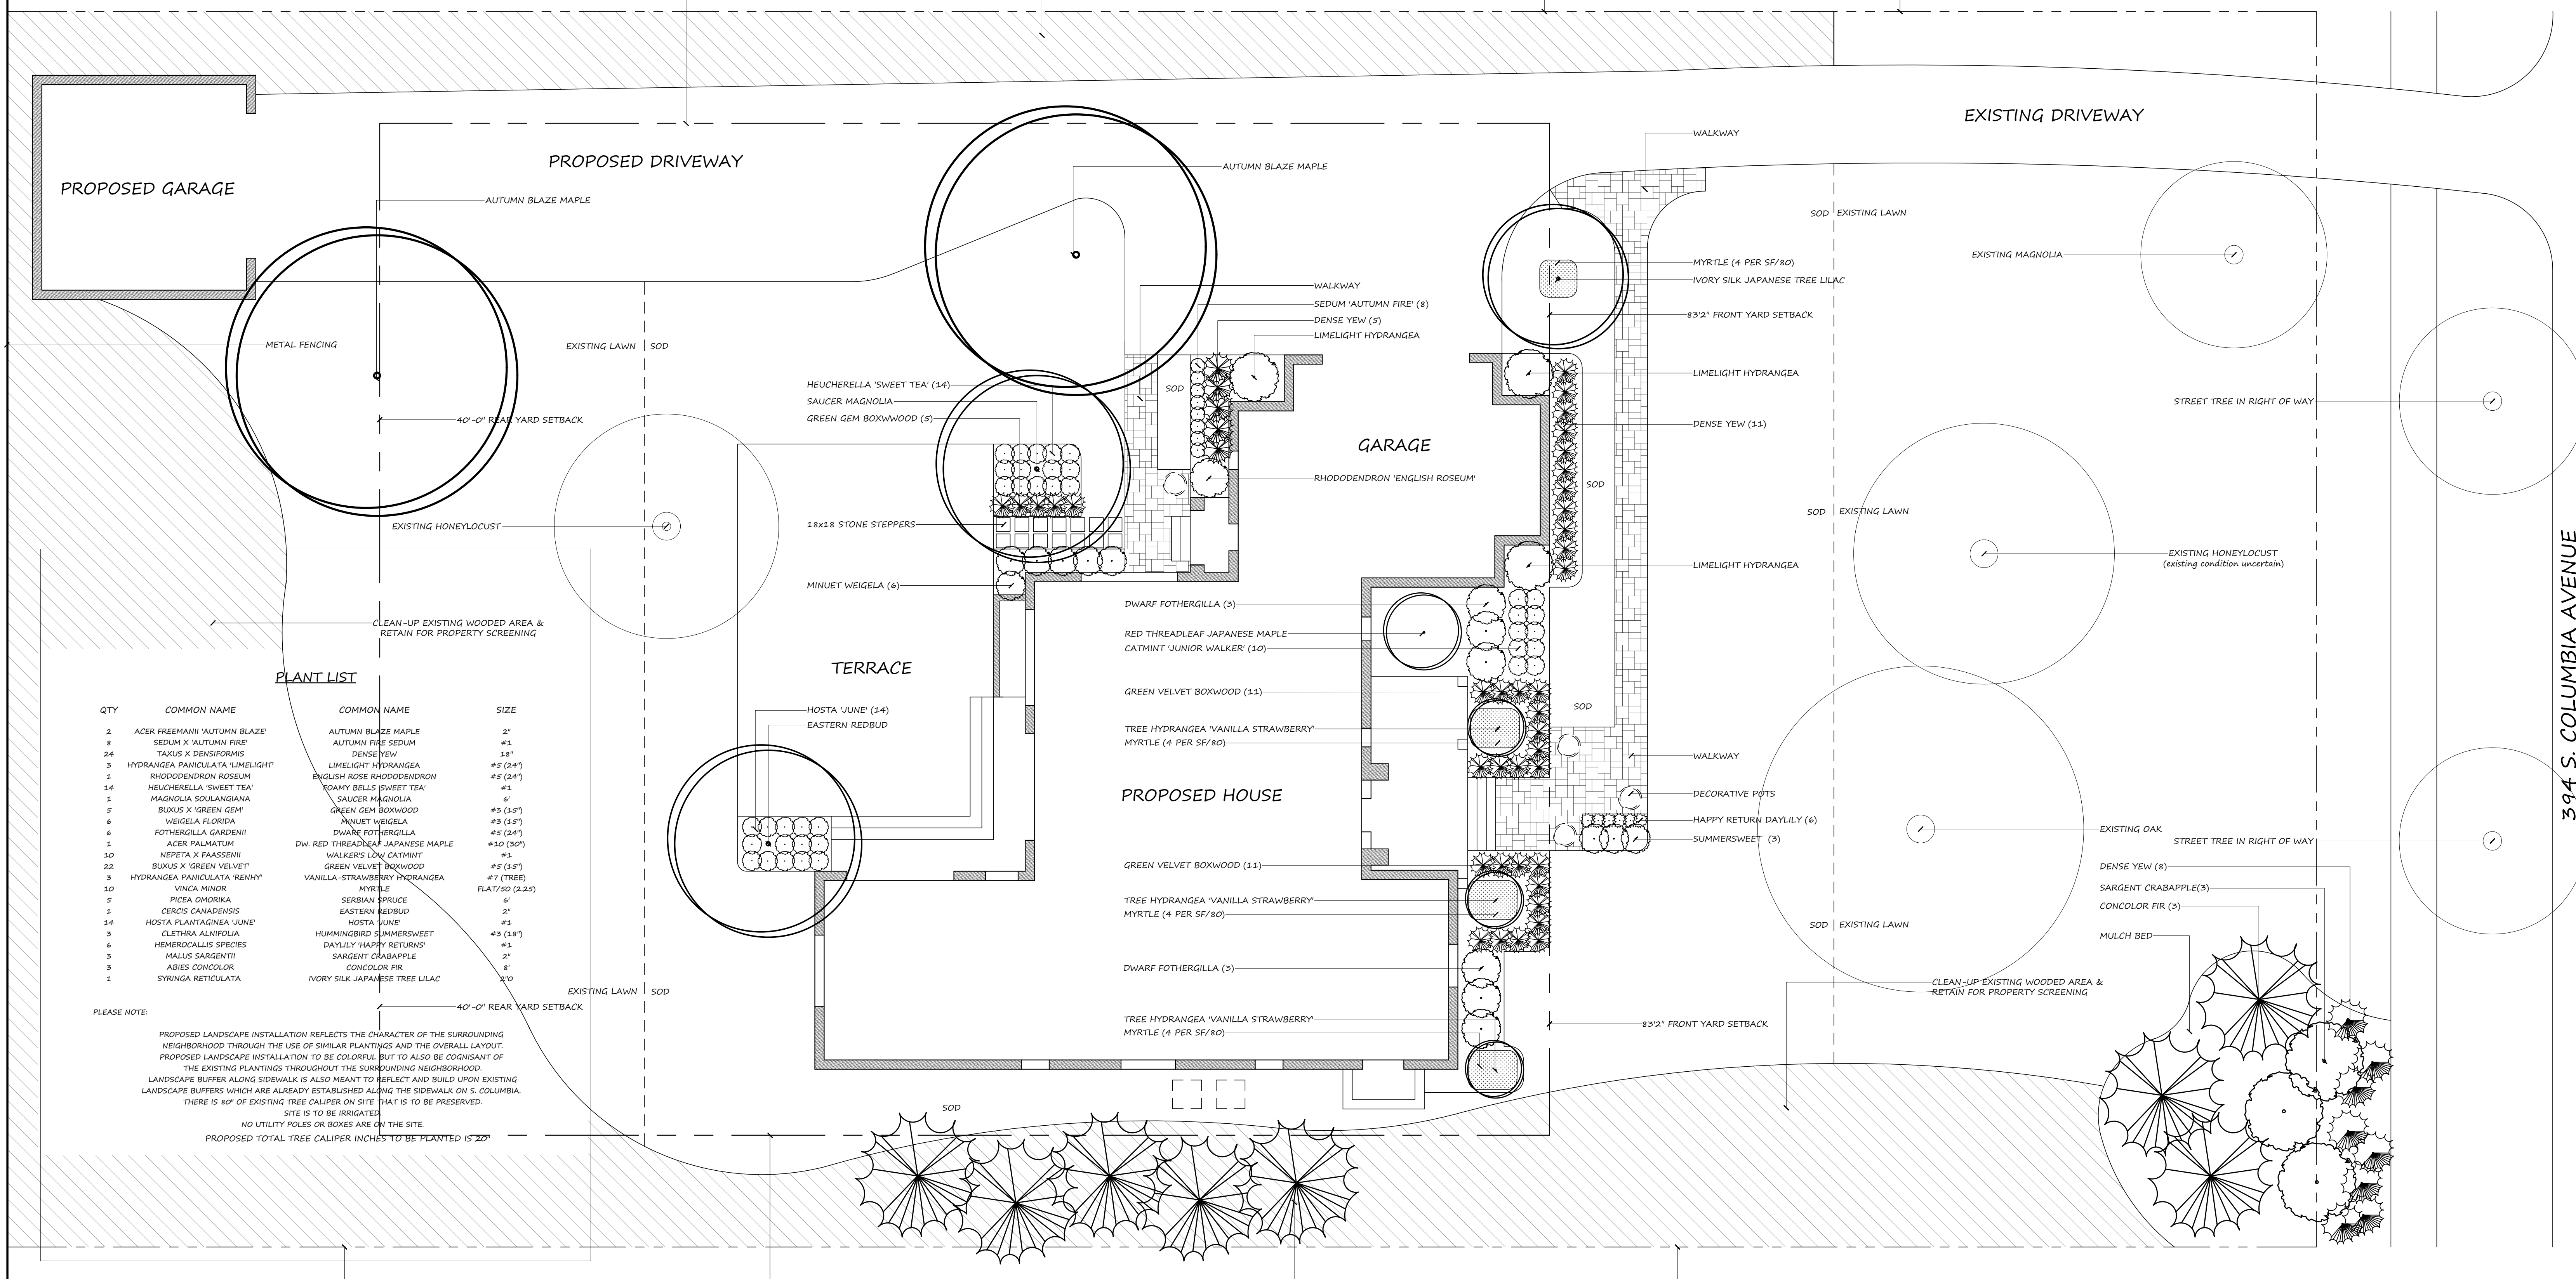


PLANT LIST

QTY	COMMON NAME	COMMON NAME	SIZE
2	ACER FREEMANII 'AUTUMN BLAZE'	AUTUMN BLAZE MAPLE	2"
4	SEDUM X 'AUTUMN FIRE'	AUTUMN FIRE SEDUM	#3
24	TAXUS X DENSIFORMIS	DENSE YEW	1.8"
3	HYDRANGEA PANICULATA 'LIMELIGHT'	LIMELIGHT HYDRANGEA	#5 (24")
1	RHODODENDRON ROSEUM	ENGLISH ROSE RHODODENDRON	#5 (24")
14	HEUCHERELLA 'SWEET TEA'	SOAMY BELLS 'SWEET TEA'	#3
1	MAGNOLIA SOULANGIANA	SAUCER MAGNOLIA	6"
5	BUXUS X 'GREEN VELVET'	GREEN GEM BOXWOOD	#3 (15")
6	WEIGELA FLORIDA	MINUET WEIGELA	#3 (15")
6	FOTHERGILLA GARDENII	DWARF FOTHERGILLA	#5 (24")
1	ACER PALMATUM	DW. RED THREADLEAF JAPANESE MAPLE	#10 (30")
10	HEPETA X PAASSENII	WALKER'S LILY CATMINT	#3
22	BUXUS X 'GREEN VELVET'	GREEN VELVET BOXWOOD	#5 (15")
3	HYDRANGEA PANICULATA 'RENNY'	VANILLA-STRAWBERRY HYDRANGEA	#7 (TREE)
10	VINCA MINOR	FLAT/SO (2,25)	
5	PICEA OMORIKA	SERBIAN SPRUCE	6"
1	CERCIS CANADENSIS	EASTERN REDBUD	2"
14	HOSTA PLANTAGINEA 'JUNE'	HOSTA 'JUNE'	#3
3	CLETHRA ALNIFOLIA	HUMMINGBIRD SUMMERSWEET	#3 (1.8")
6	HEMEROCALLIS SPECIES	DAYLILY 'HAPPY RETURNS'	#3
3	MALUS SARGENTII	SARGENT CRABAPPLE	2"
3	ABIES CONCOLOR	CONCOLOR FIR	8"
1	SYRINGA RETICULATA	IVORY SILK JAPANESE TREE LILAC	3"0

PLEASE NOTE:
 PROPOSED LANDSCAPE INSTALLATION REFLECTS THE CHARACTER OF THE SURROUNDING NEIGHBORHOOD THROUGH THE USE OF SIMILAR PLANTINGS AND THE OVERALL LAYOUT. PROPOSED LANDSCAPE INSTALLATION TO BE COLORFUL BUT TO ALSO BE COGNISANT OF THE EXISTING PLANTINGS THROUGHOUT THE SURROUNDING NEIGHBORHOOD. LANDSCAPE BUFFER ALONG SIDEWALK IS ALSO MEANT TO REFLECT AND BUILD UPON EXISTING LANDSCAPE BUFFERS WHICH ARE ALREADY ESTABLISHED ALONG THE SIDEWALK ON S. COLUMBIA. THERE IS 80" OF EXISTING TREE CALIPER ON SITE THAT IS TO BE PRESERVED. SITE IS TO BE IRRIGATED. NO UTILITY POLES OR BOXES ARE ON THE SITE. PROPOSED TOTAL TREE CALIPER INCHES TO BE PLANTED IS 20"

OAKLAND DESIGN ASSOCIATES
 1156 Oakland Park Ave.
 Columbus, Ohio 43224
 614-268-3834
 design by Archie C. Suttles
LANDSCAPE PLAN
 March 26, 2021
 Scale: 1/8"=1'-0"

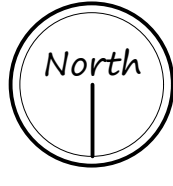

Proposed Landscape Layout:
 394 S. Columbia Avenue
 Bexley, Ohio 43209

02021 ARCHIVE AAA AUTOCAD COMMERCIAL 2021 YORE HOME AT 394 S. COLUMBIA AVE.dwg, 4/15/2021, 4:16:26 PM, 1:1